




**CORDUROY DETAIL PLAN**  
SCALE 1:200

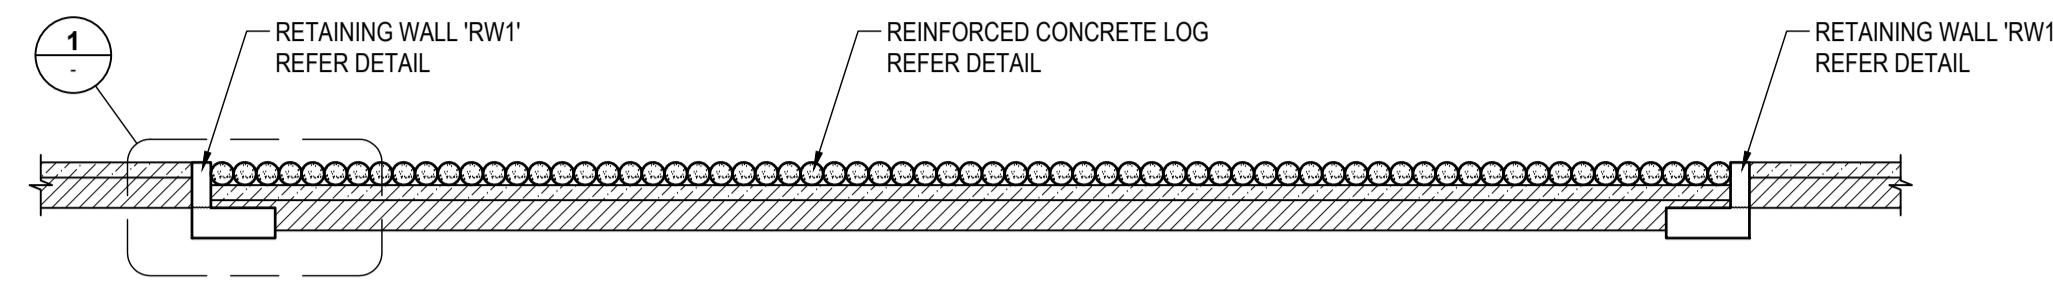


**SECTION A**  
SCALE 1:100

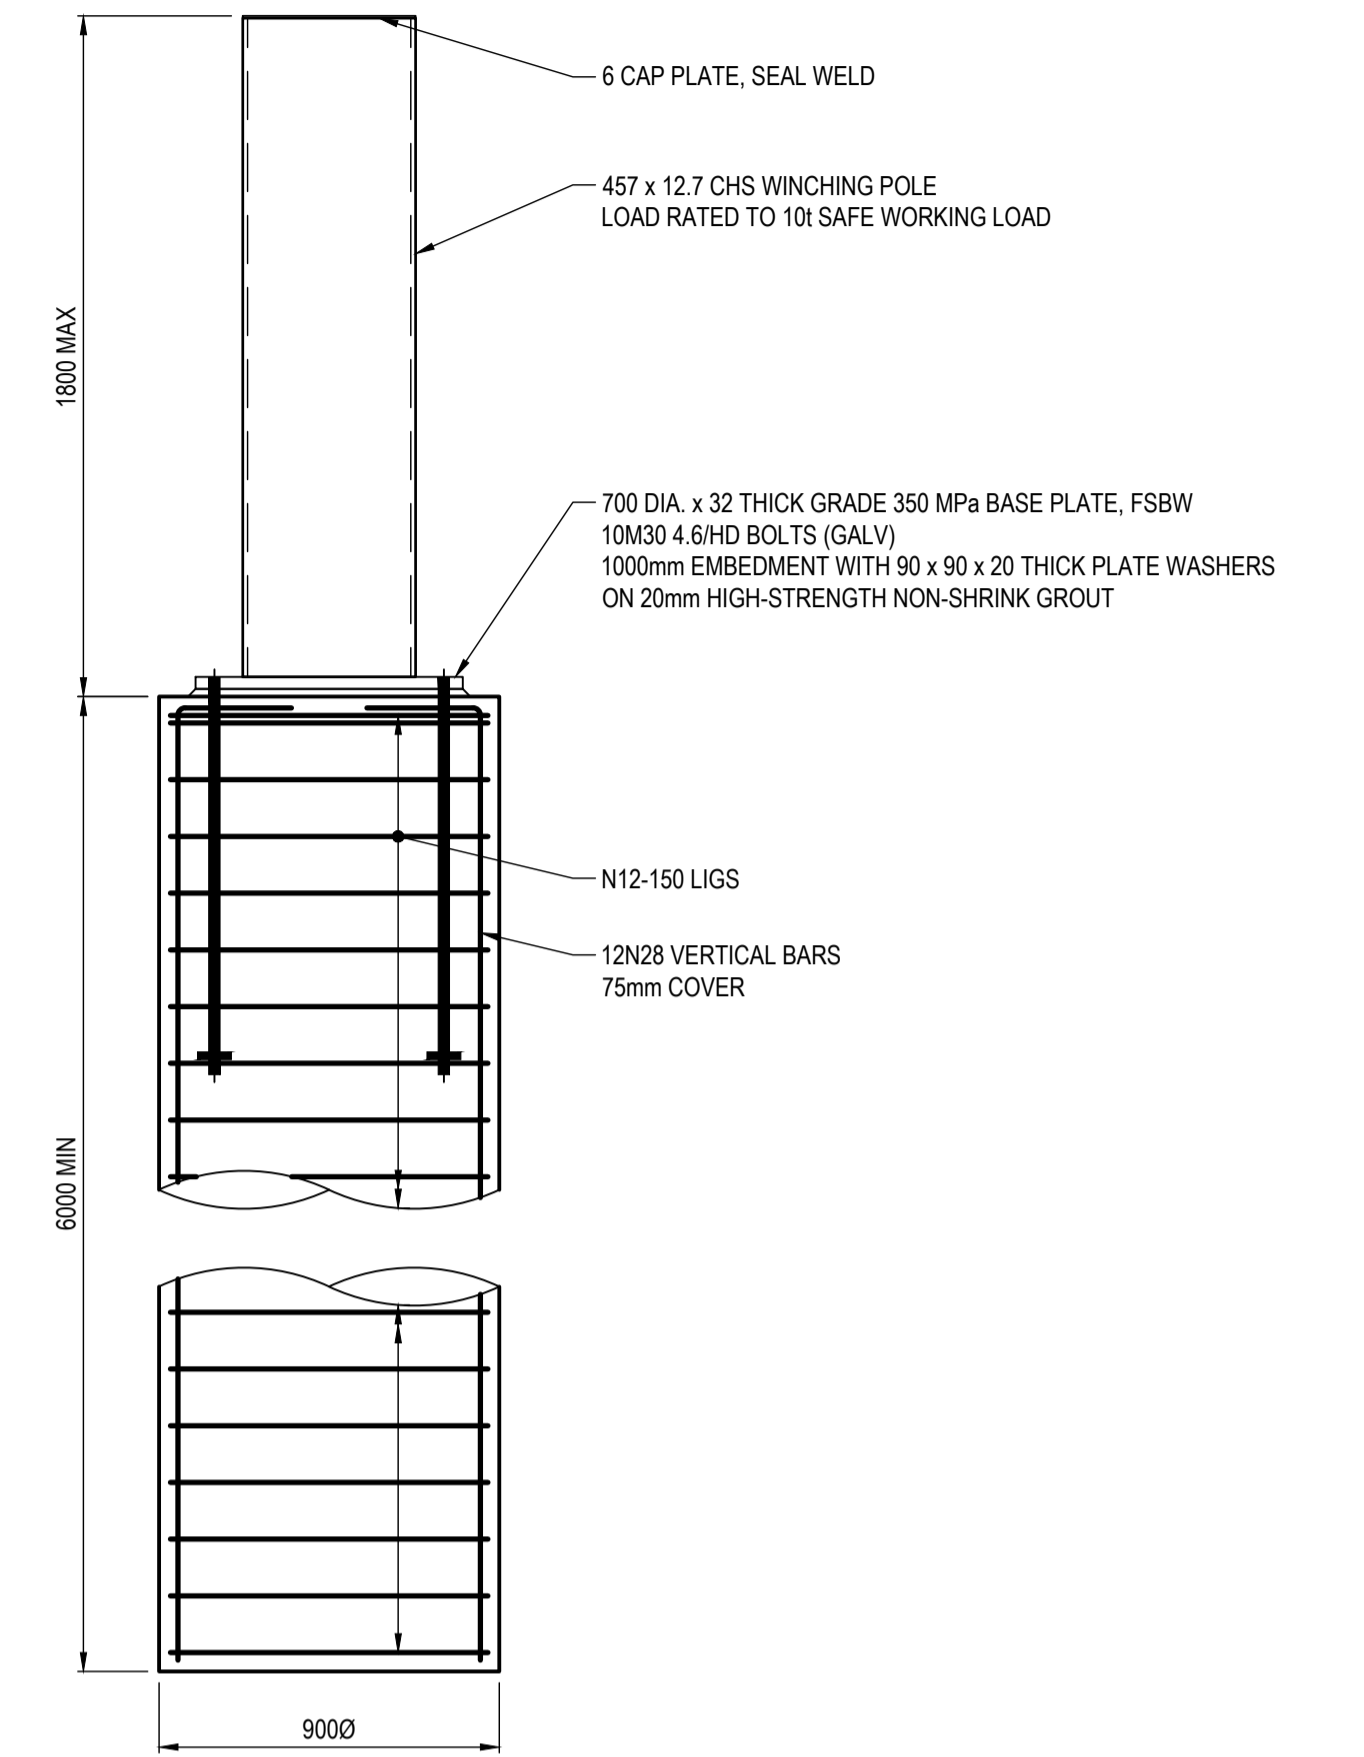


**WINCHING POLE DETAIL**  
SCALE 1:20

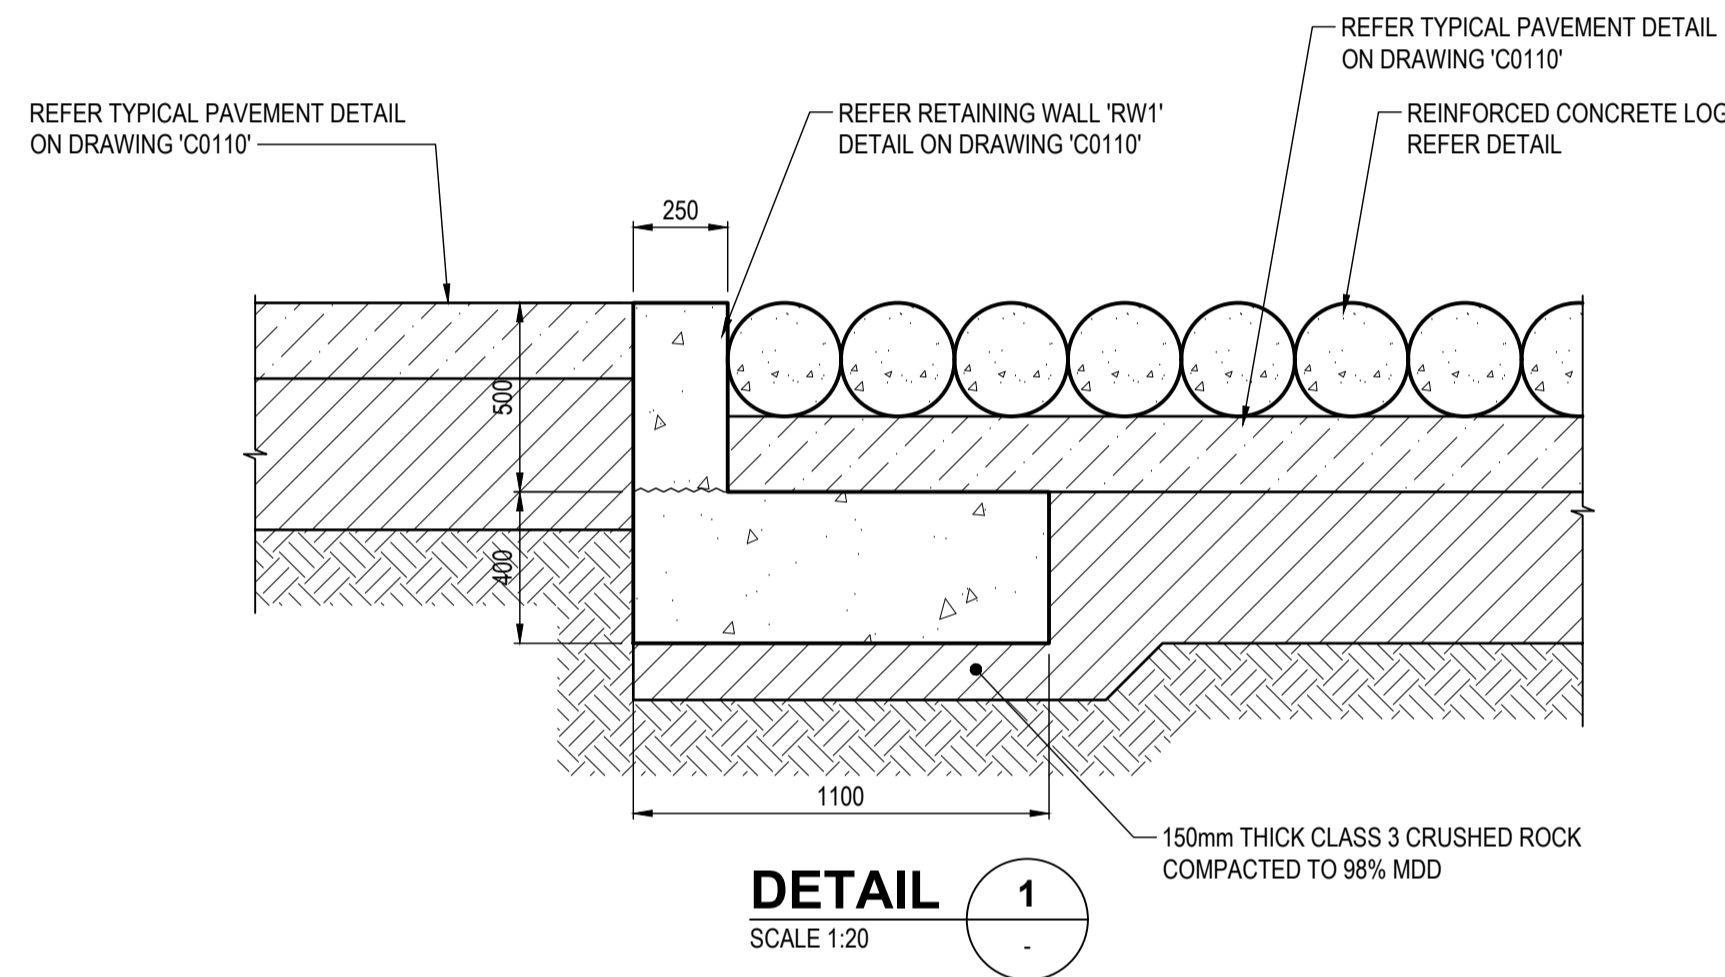

**DETAIL 1**  
SCALE 1:20

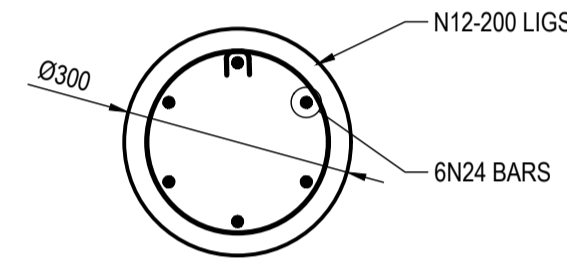

**TYPICAL CONCRETE LOG REINFORCEMENT DETAIL**  
SCALE 1:10

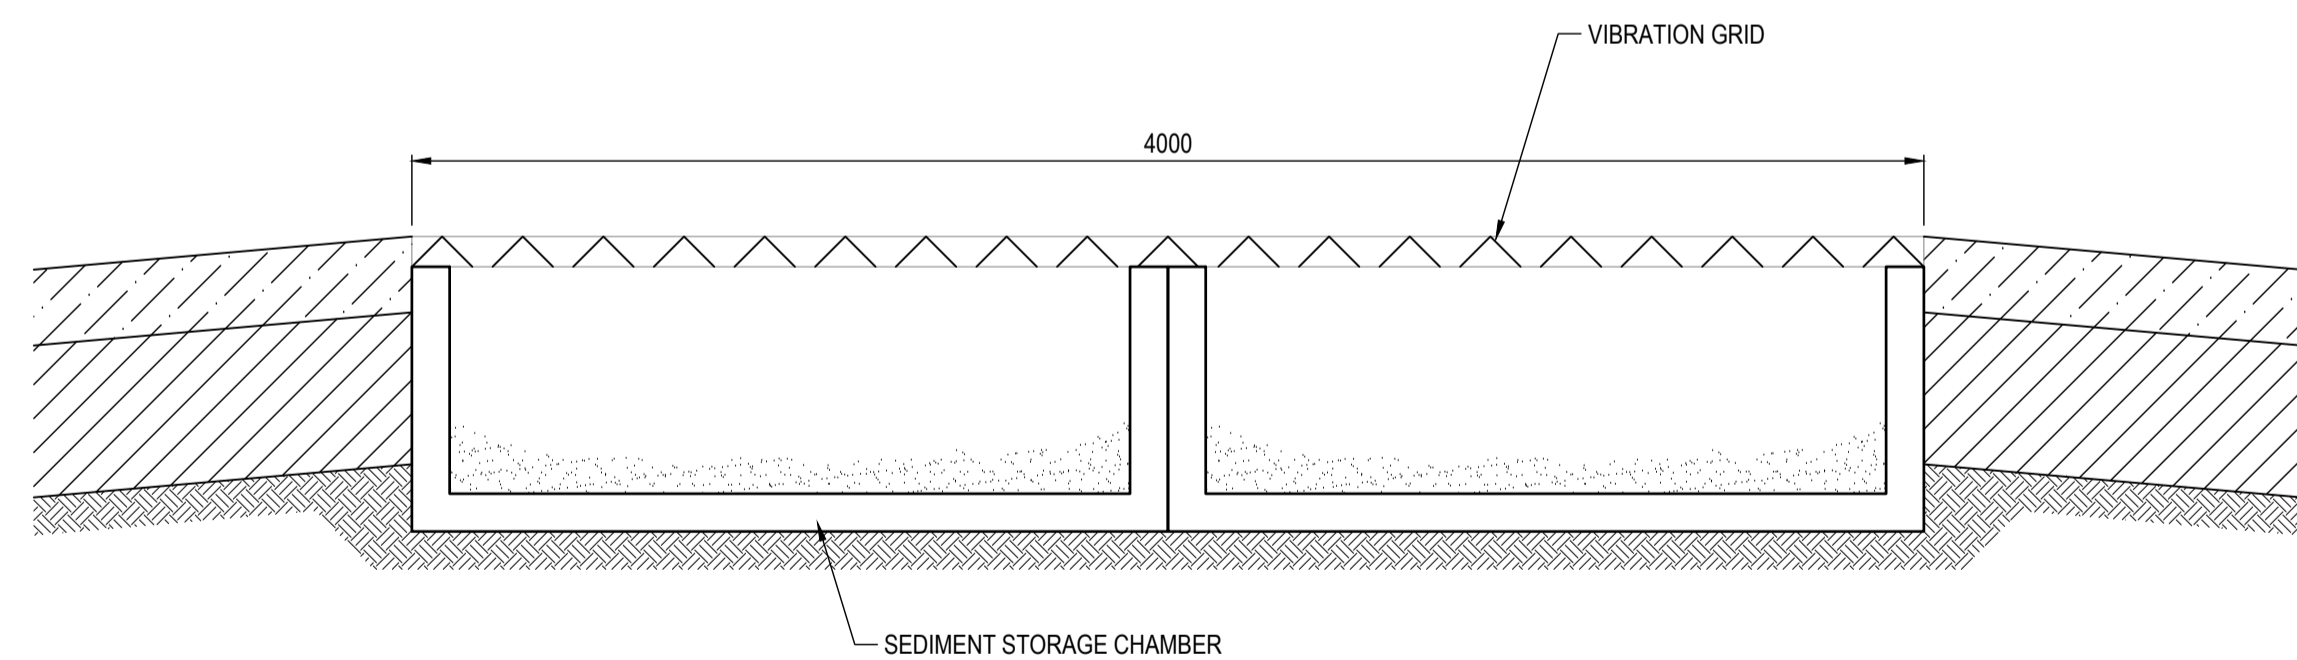

**TYPICAL RUMBLE STRIP DETAIL**  
SCALE 1:20



REVISION	DATE	ISSUE DESCRIPTION	DRAWN	CHECKED	APPROVED
A	22/08/2024	PRELIMINARY ISSUE	HB	NH	APS
B	30/08/2024	ISSUED FOR TENDER	HB	NH	APS
C	06/09/2024	ISSUED FOR TENDER	HB	NH	APS

**ds architects**  
DS Architects Pty Ltd  
ABN 59 005 204 679  
1/96 Camberwell Road  
Hawthorn East Victoria 3123  
T: (03) 9818 3555  
www.dsarch.com.au

**creo CONSULTANTS**  
Level 7, 176 Wellington Parade  
East Melbourne, VIC, Australia 3002  
Ph: (03) 9415 1085

**PROJECT**  
**WODONGA TAFE LOGICAL INNOVATIONS - 4WD TRACK**  
45 ALBERTON ROAD  
BARNAWARHTHA NORTH, VICTORIA 3691

**DRAWING TITLE**  
**CIVIL DETAILS SHEET 3**

**STATUS**  
**ISSUED FOR TENDER**  
**NOT FOR CONSTRUCTION**

SCALE AT A1	DRAWN	DESIGNED
1:200	H BYRNES	A P SPENCER
PROJECT ENGINEER	PROJECT MANAGER	DATE FIRST ISSUE
A P SPENCER	A P SPENCER	22/08/2024
PROJECT No.	DRAWING No.	REVISION
<b>230453</b>	<b>C0112</b>	<b>C</b>