

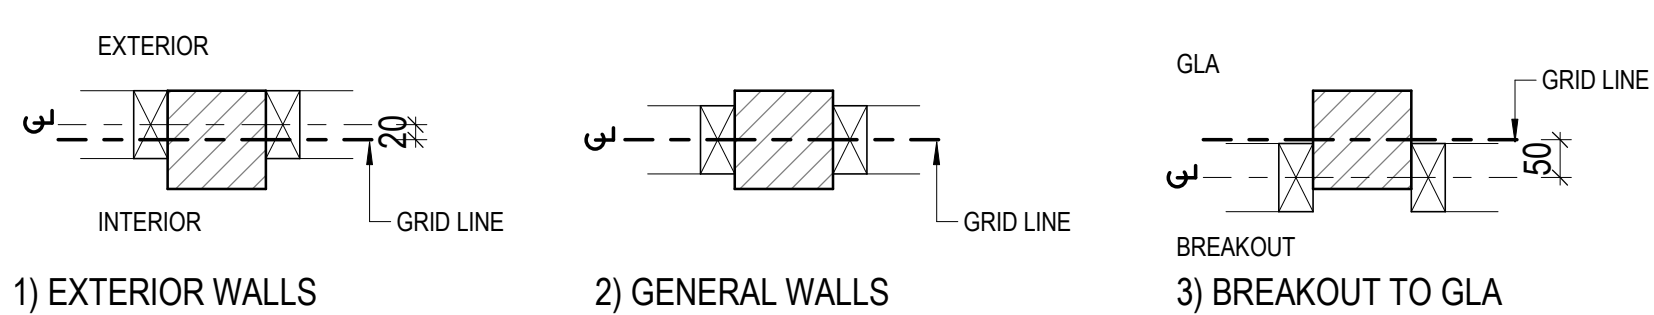


Keystone Legend Copy 1		Keystone Legend Copy 1		Keystone Legend Copy 1		Keystone Legend Copy 1		Keystone Legend Copy 1	
Key Value	Keystone Text	Key Value	Keystone Text	Key Value	Keystone Text	Key Value	Keystone Text	Key Value	Keystone Text
BF1	BRICK FACE-TYPE 1	DP4	DOWNPIPE-TYPE 4	INS4	INSULATION-ACOUSTIC WALL	PSH	PLASTER SHADOW LINE MOULD	TIM1	TIMBER-TYPE 1
BF2	BRICK FACE-TYPE 2	DP5	DOWNPIPE-TYPE 5	MC1	METAL SOFFIT CLADDING-TYPE 1	PSS	PLASTER SQUARE SET MOULD	TR1	TIMBER TRIM
BS1	BRICK SILL-TYPE 1	DPC	DAMP PROOF COURSE	MCL1	METAL CLADDING-TYPE 1	PT1	PAINT FINISH 1	TSK	TIMBER SKIRTING
CJ	CONTROL JOINT	DPS	DOWNPIPE SPREADER	MCL2	METAL CLADDING-TYPE 2	PT2	PAINT FINISH 2	TSR	TRANSLUCENT SHEETING ROOF-TYPE 1
CMS	CONCRETE MOVING STRIP	EM	ENTRY MAT	MCL3	METAL CLADDING-TYPE 3	PT3	PAINT FINISH 3	TV	TELEVISION
COL	COLUMN	FCC1	FIBRE CEMENT SHEET CLADDING-TYPE 1	MF1	METAL FOLDED FLASHING	PT4	PAINT FINISH 4	TWC1	TIMBER WALL CLADDING-TYPE 1
CON	CONCRETE SLAB	FCC2	FIBRE CEMENT SHEET CLADDING-TYPE 2	MF2	METAL FOLDED FLASHING-TYPE 1	PT6	PAINT FINISH 6	TWC2	TIMBER WALL CLADDING-TYPE 2
CPS	CONCRETE PAVING SLAB	FES	FEATHER EDGED SKIRTING	MIR	MIRROR	RS1	RESILIENT SHEET-TYPE 1	VBC	VITRAPANEL CLADDING-TYPE 1
CPT1	CARPET-TYPE 1	GBR	GRAB RAIL	MR	MIRROR	RS2	RESILIENT SHEET-TYPE 2	VBC1	VITRAPANEL CLADDING-TYPE 1
CVS	COVERED VINYL SKIRTING	GR2	GRAB RAIL-TYPE 2	MR1	METAL ROOFING-TYPE 1	RS3	RESILIENT SHEET-TYPE 3	VBC2	VITRAPANEL CLADDING-TYPE 2
DID	DISPENSER DISINFECTANT	GUT1	GUTTER-TYPE 1	MR2	METAL ROOFING-TYPE 2	RS4	RESILIENT SHEET-TYPE 4	VBC3	VITRAPANEL CLADDING-TYPE 3
DIP	DISPENSER PAPER TOWEL	GUT2	GUTTER-TYPE 2	MR3	METAL ROOFING-TYPE 3	RWH	RAIN WATER HEAD	VBC4	VITRAPANEL CLADDING-TYPE 4
DIS	DISPENSER SOAP	GUT3	GUTTER-TYPE 3	PB1	PLASTERBOARD-TYPE 1	SAR	SARKING	VBC5	VITRAPANEL CLADDING-TYPE 5
DIT	DISPENSER TOILET PAPER	HRT	HAND RAIL-TYPE 1	PB3	PLASTERBOARD-TYPE 3	SF	STRUCTURAL FRAMING	VBC6	VITRAPANEL CLADDING-TYPE 6
DP	DOWNPIPE	HWS	HOT WATER SERVICE	PIN	PIN BOARD	TFB	TIMBER FIXING BATTEN	WAL	WET AREA LINING
DP1	DOWNPIPE-TYPE 1	INS1	INSULATION-THERMAL WALL	PN1	PIN BOARD-TYPE 1	TL1	TILES-TYPE 1	WB	WHITE BOARD
DP2	DOWNPIPE-TYPE 2	INS2	INSULATION-THERMAL CEILING	PLY1	PLY LINING-TYPE 1	TL3	TILES-TYPE 3		
DP3	DOWNPIPE-TYPE 3					TL4	TILES-TYPE 4		
						TIM	TIMBER		

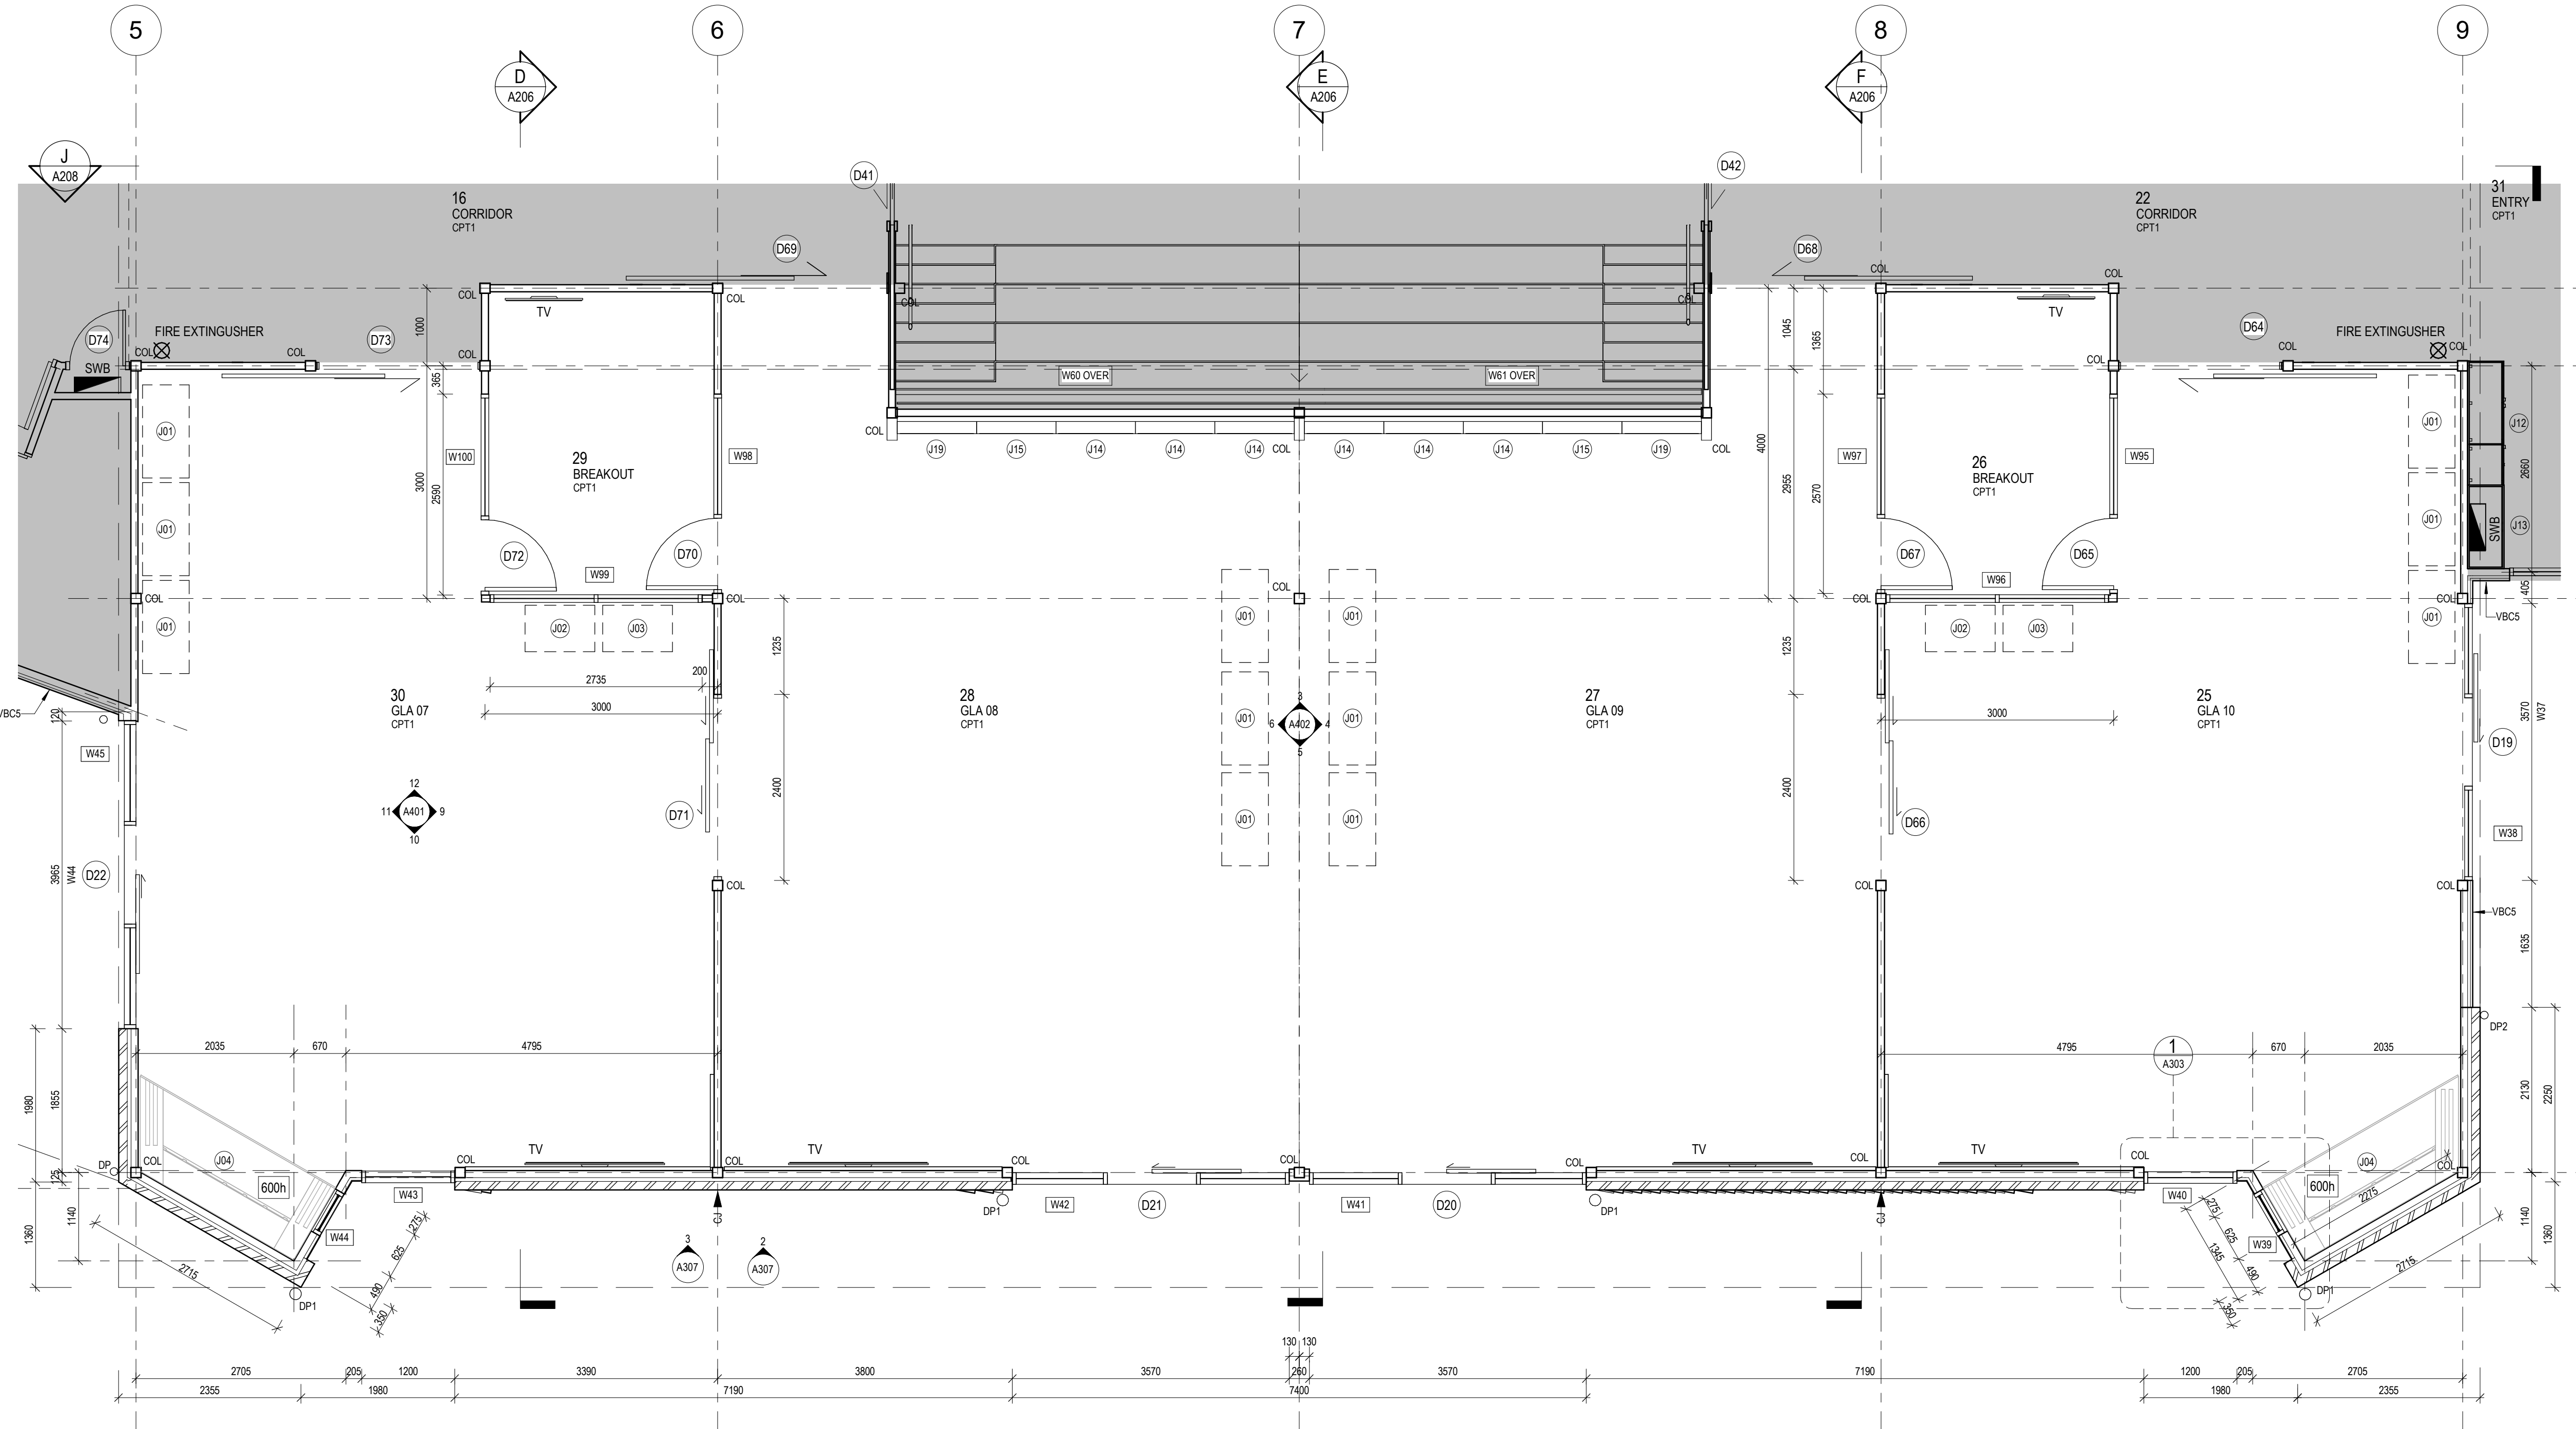

STUD AND TIMBER COLUMN SETOUTS
SCALE: 1 : 10

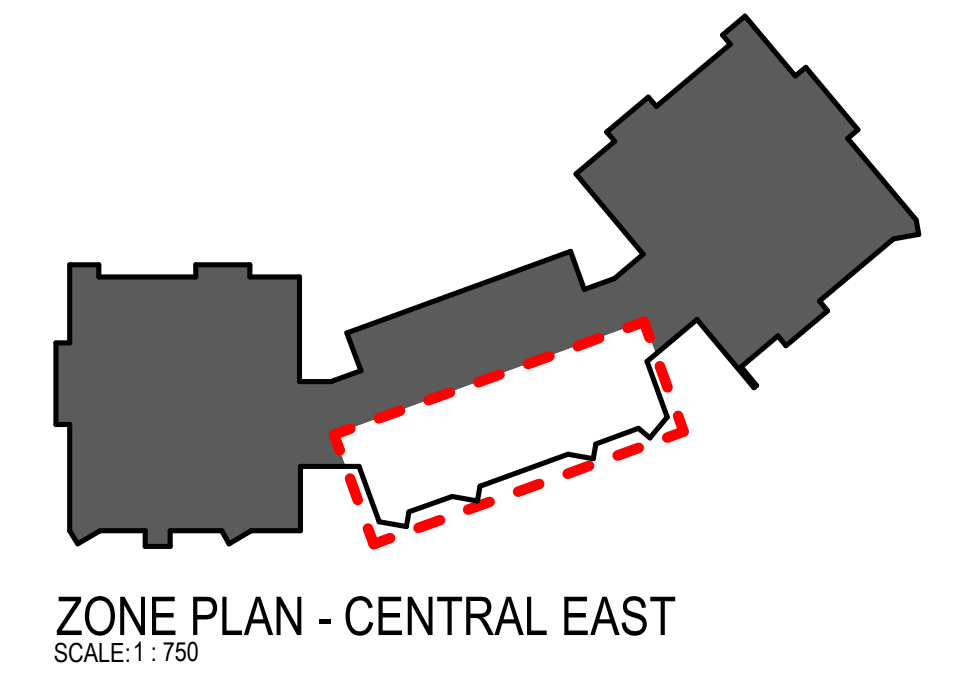


WALL TYPE LEGEND

- 90mm STAGGERED STUD WALL - ACOUSTIC INSULATION (INS4) 70mm TIMBER STUD WALL
- 140mm STUD + INS1
- CORRUGATED METAL CLADDING 35mm METAL FURRING CHANNEL + SARKING 90mm/140mm TIMBER STUD + INS1
- PERFORATED METAL CLADDING 40mm SIS CHANNEL 6mm FIBRE CEMENT SHEET + SARKING 90mm TIMBER STUD + INS1
- VITRAPANEL CLADDING 35mm METAL FURRING CHANNEL + SARKING 90mm TIMBER STUD + INS1
- 250 FACE BRICK 110mm BRICK VENEER 50mm AIR GAP SARKING 90mm/140mm TIMBER STUD + INS1
- 250mm PRECAST CONCRETE 50mm AIR GAP SARKING 90mm TIMBER STUD + INS1
- 110mm FACE BRICK



C:\Users\Matthew\Documents\SL503-Plan_Matthew-C-JWP.rvt 24/09/2020 12:08:30 PM
DO NOT SCALE DRAWINGS
FIGURED DIMENSIONS TAKE PRECEDENCE.
COPYRIGHT OF THIS DRAWING IS VESTED IN JWP ARCHITECTS UNDER THE PROVISION OF THE COPYRIGHT ACT 1968.
UNAUTHORISED USE OF THIS INFORMATION IS PROHIBITED
Revision Date Revision Description Issued by
T1 2020.09.24 TENDER ISSUE

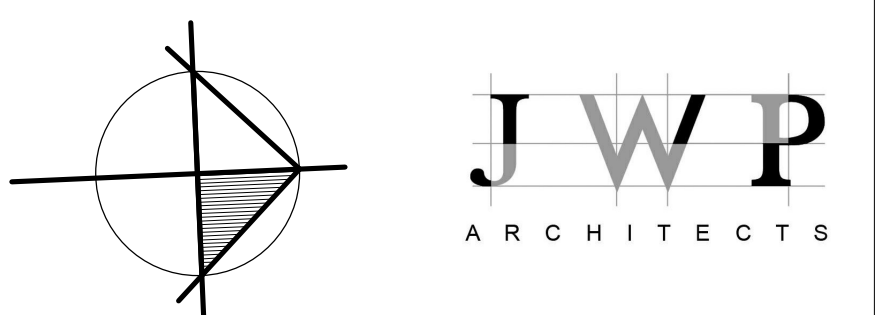

ST LUKE'S PRIMARY SCHOOL, SHEPPARTON
PROPOSED CLASSROOMS

FLOOR PLAN - CENTRAL EAST

FLOOR PLAN - CENTRAL EAST
SCALE: 1 : 50

NOTE:
GENERAL DIMENSIONS ARE FROM CENTRE OF COLUMNS UNLESS OTHERWISE STATED
BUILDER TO PROVIDE NOGGINGS FOR FIXING POINTS
BUILDER TO INSTALL BRACKETS FOR TV'S

Drawing No	A107	T1
Status	TENDER	Scale shown for A1