



SPACE FOR HEALTH
Level 25, 100 Mount Street
North Sydney, NSW 2060




WILDLIFE HOSPITAL

PROJECT NUMBER SFH250906
PROJECT ADDRESS KYABRAM FAUNA PARK (ZOOS VICTORIA), 75 LAKE RD, KYABRAM VIC 3620
PROJECT STATUS FOR TENDER
MODEL ISSUE RevN 17/08/26


Disclaimer: Space For Health is providing, by agreement with certain parties, materials stored electronically. The parties recognise that drawings, models, documents, or other information recorded on electronic media or transmitted as editable electronic data are subject to undetectable alteration, both intentionally and unintentionally. Accordingly, all such editable electronic data is provided to the parties for informational purposes only and not as an end product or as a record or contract document unless expressly agreed. Editable electronic data is protected by Copyright and all rights reserved. Unless permitted under the Copyright Act 1968, no part of this data may in any form or by any means be reproduced, published, broadcast or transmitted without the prior written permission of the Copyright Owner. The data files provided shall not be used for other projects, or completion of this project by others. Space For Health makes no representation regarding the accuracy, completeness or permanence of the data files, nor the merchantability or fitness for a particular purpose. The use of editable electronic data prepared by Space For Health shall not in any way remove the recipient's responsibility for the proper checking and coordination of dimensions, details, and quantities of materials as required to facilitate complete and accurate fabrication and erection.

EXISTING PROPERTY FENCE

EXISTING STORM WATER PIT

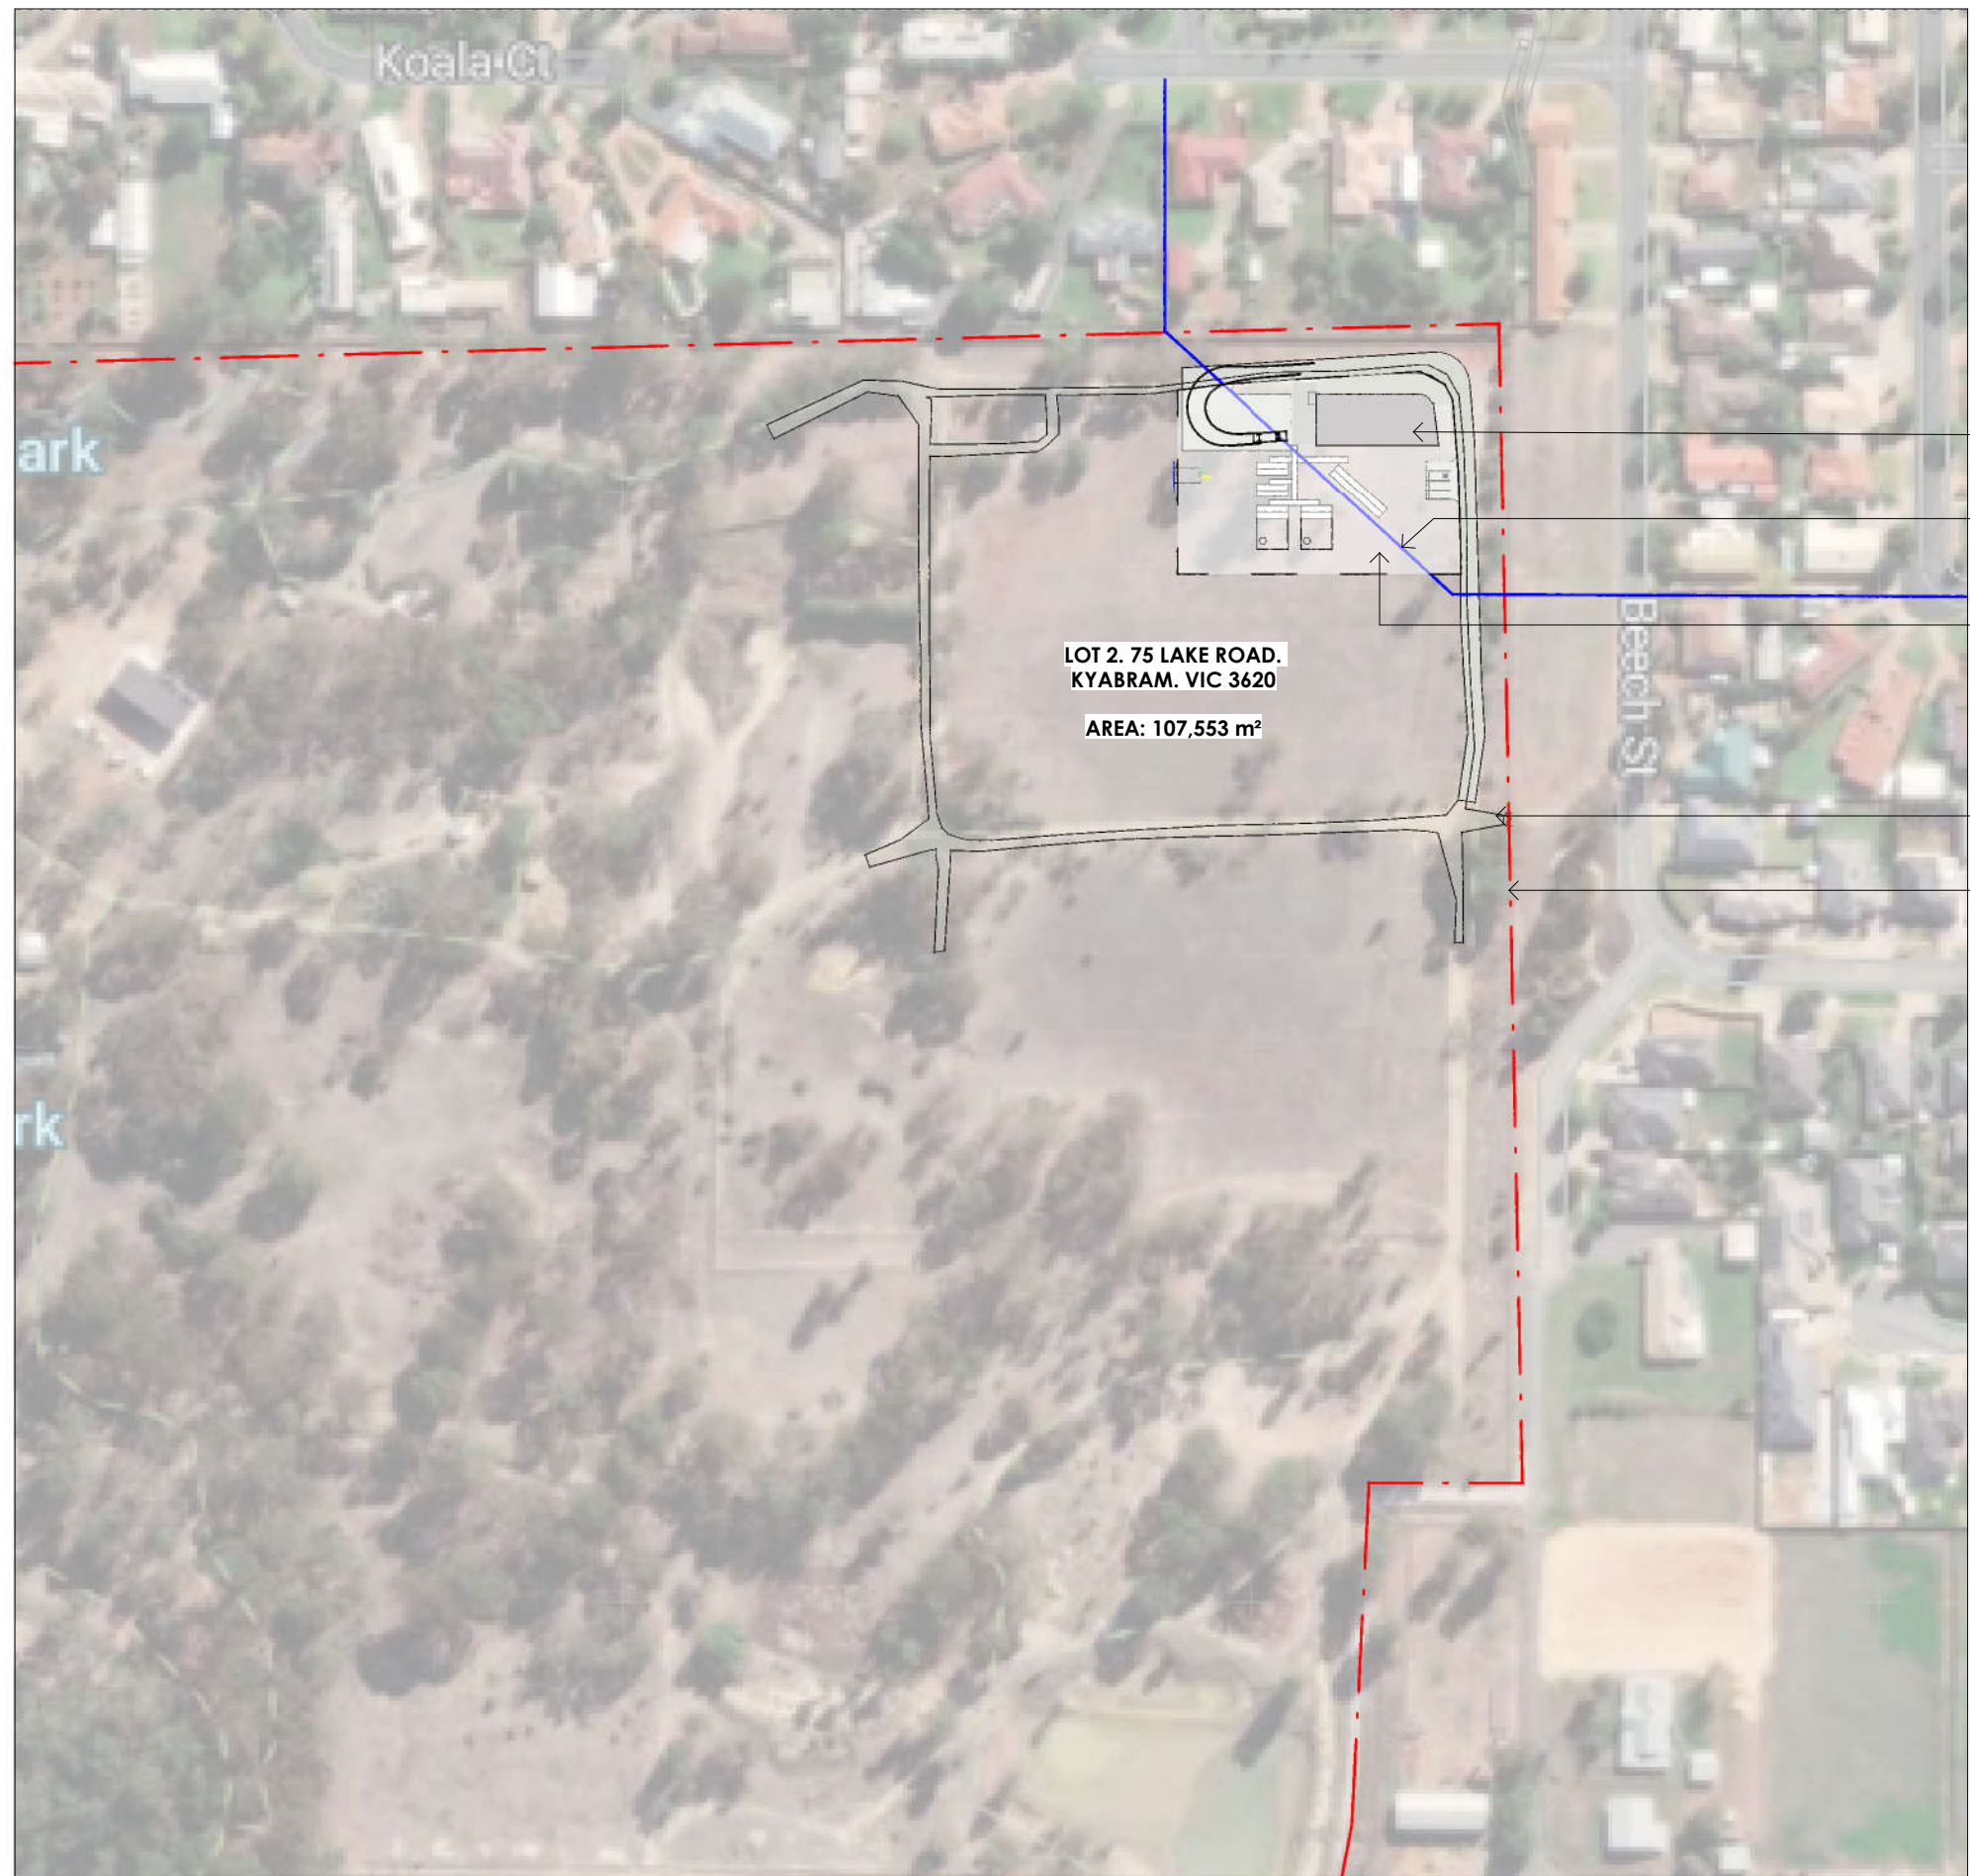

EXISTING PROPERTY FENCE

 

1 LOCATION PLAN
A1.0 Scale: 1 : 2000



PROPOSED GROSS FLOOR AREA EXISTING FLOOR AREA NOTES • WHERE DISCREPANCY BETWEEN ABOVE STATED AREA AND AREA CALCULATED FROM DIMENSIONS • CONTRACTORS MUST VERIFY ALL PERIMETERS ON SITE AND PROVIDE DIMENSIONS TO ARCHITECT FOR DISCREPANCY PRIOR TO CARRYING OUT ANY WORK • CONTRACTORS TO OBTAIN ALL NECESSARY PERMISSIONS WITH ALL RELEVANT CONTRACTS, SPECIFICATIONS, REPORTS, SURVEYS & ETC. • ALL WORKS TO BE DONE IN ACCORDANCE WITH THE APPLICABLE BUILDING CODES, LOCAL, STATE AND NATIONAL REGULATIONS AND STANDARDS • CONTRACTORS TO OBTAIN ALL NECESSARY PERMISSIONS WITH ALL RELEVANT CONTRACTS, SPECIFICATIONS, REPORTS, SURVEYS & ETC. • WHERE DISCREPANCY BETWEEN ABOVE STATED AREA AND AREA CALCULATED FROM DIMENSIONS • CONTRACTORS MUST VERIFY ALL PERIMETERS ON SITE AND PROVIDE DIMENSIONS TO ARCHITECT FOR DISCREPANCY PRIOR TO CARRYING OUT ANY WORK • CONTRACTORS TO OBTAIN ALL NECESSARY PERMISSIONS WITH ALL RELEVANT CONTRACTS, SPECIFICATIONS, REPORTS, SURVEYS & ETC.	402 Sqm - Sqm COPYRIGHT ALL RIGHTS OF DESIGN OR INVENTION HEREIN IS RESERVED BY SPACE FOR REALITY DESIGN AND MAY BE REPRODUCED, REPRODUCED OR COPIED IN WHOLE OR IN PART OR BY ANY MEANS WITHOUT PERMISSION. REPRODUCTION OF THIS INVOICE OR PART OF THIS DOCUMENT CONSTITUTES AN INFRINGEMENT OF COPYRIGHT. IDEAS AND CONCEPTS CONTAINED IN THIS DOCUMENT ARE CONFIDENTIAL.
---	--

CLIENT

ZOOS
VICTORIA

MELBOURNE
WERRIBEE
HEALESVILLE
KYABRAM

CONSULTANTS

ISSUE	DESCRIPTION	DATE	DRWN
A	ISSUE FOR COORDINATION	05/08/24	KZ/DI
B	ISSUE FOR COORDINATION	30/08/24	KZ
C	ISSUE FOR FINAL COORDINATION	04/10/24	KZ/TP
D	FOR TENDER	31/10/24	KZ/TP
E	FOR TENDER ADDENDUM	22/11/24	KZ/TP
F	INFORMATION	20/04/26	FM
G	INFORMATION	10/07/26	FM
H	TENDER	17/08/26	FM

DRAWING TITLE

LOCATION PLAN

STATUS

FOR TENDER

PROJECT
WILDLIFE HOSPITAL

ADDRESS
KYABRAM FAUNA PARK (ZOOS
VICTORIA), 75 LAKE RD, KYABRAM
VIC 3620

TEAM LEADER
EG

CHECKED BY
EG

DRAWING NO
A1.0

DATE
17/08/24

SCALE@A3
1:2000

ISSUE


PROJECT NO
SFH250906

H


SITE PLAN LEGEND

		ST05 CYCLONE FENCE. <i>TO BE DELIVERED IN FUTURE STAGE.</i> <i>TBC BY ZOO VIC</i>
		ST06 COLORBOND FENCE WITH PRIVACY EXTENSION. <i>TO BE DELIVERED IN FUTURE STAGE.</i> <i>TBC BY ZOO VIC</i>
		EXISTING STORM WATER PIT
		EXISTING SITE FENCE

NOTES
ALL SERVICES DRAWINGS AND SPECIFICATIONS (MECHANICAL, HYDRAULIC, ELECTRICAL, FIRE) REFER TO NJM SERVICES DRAWINGS FOR DETAILS REV. 14/08/26

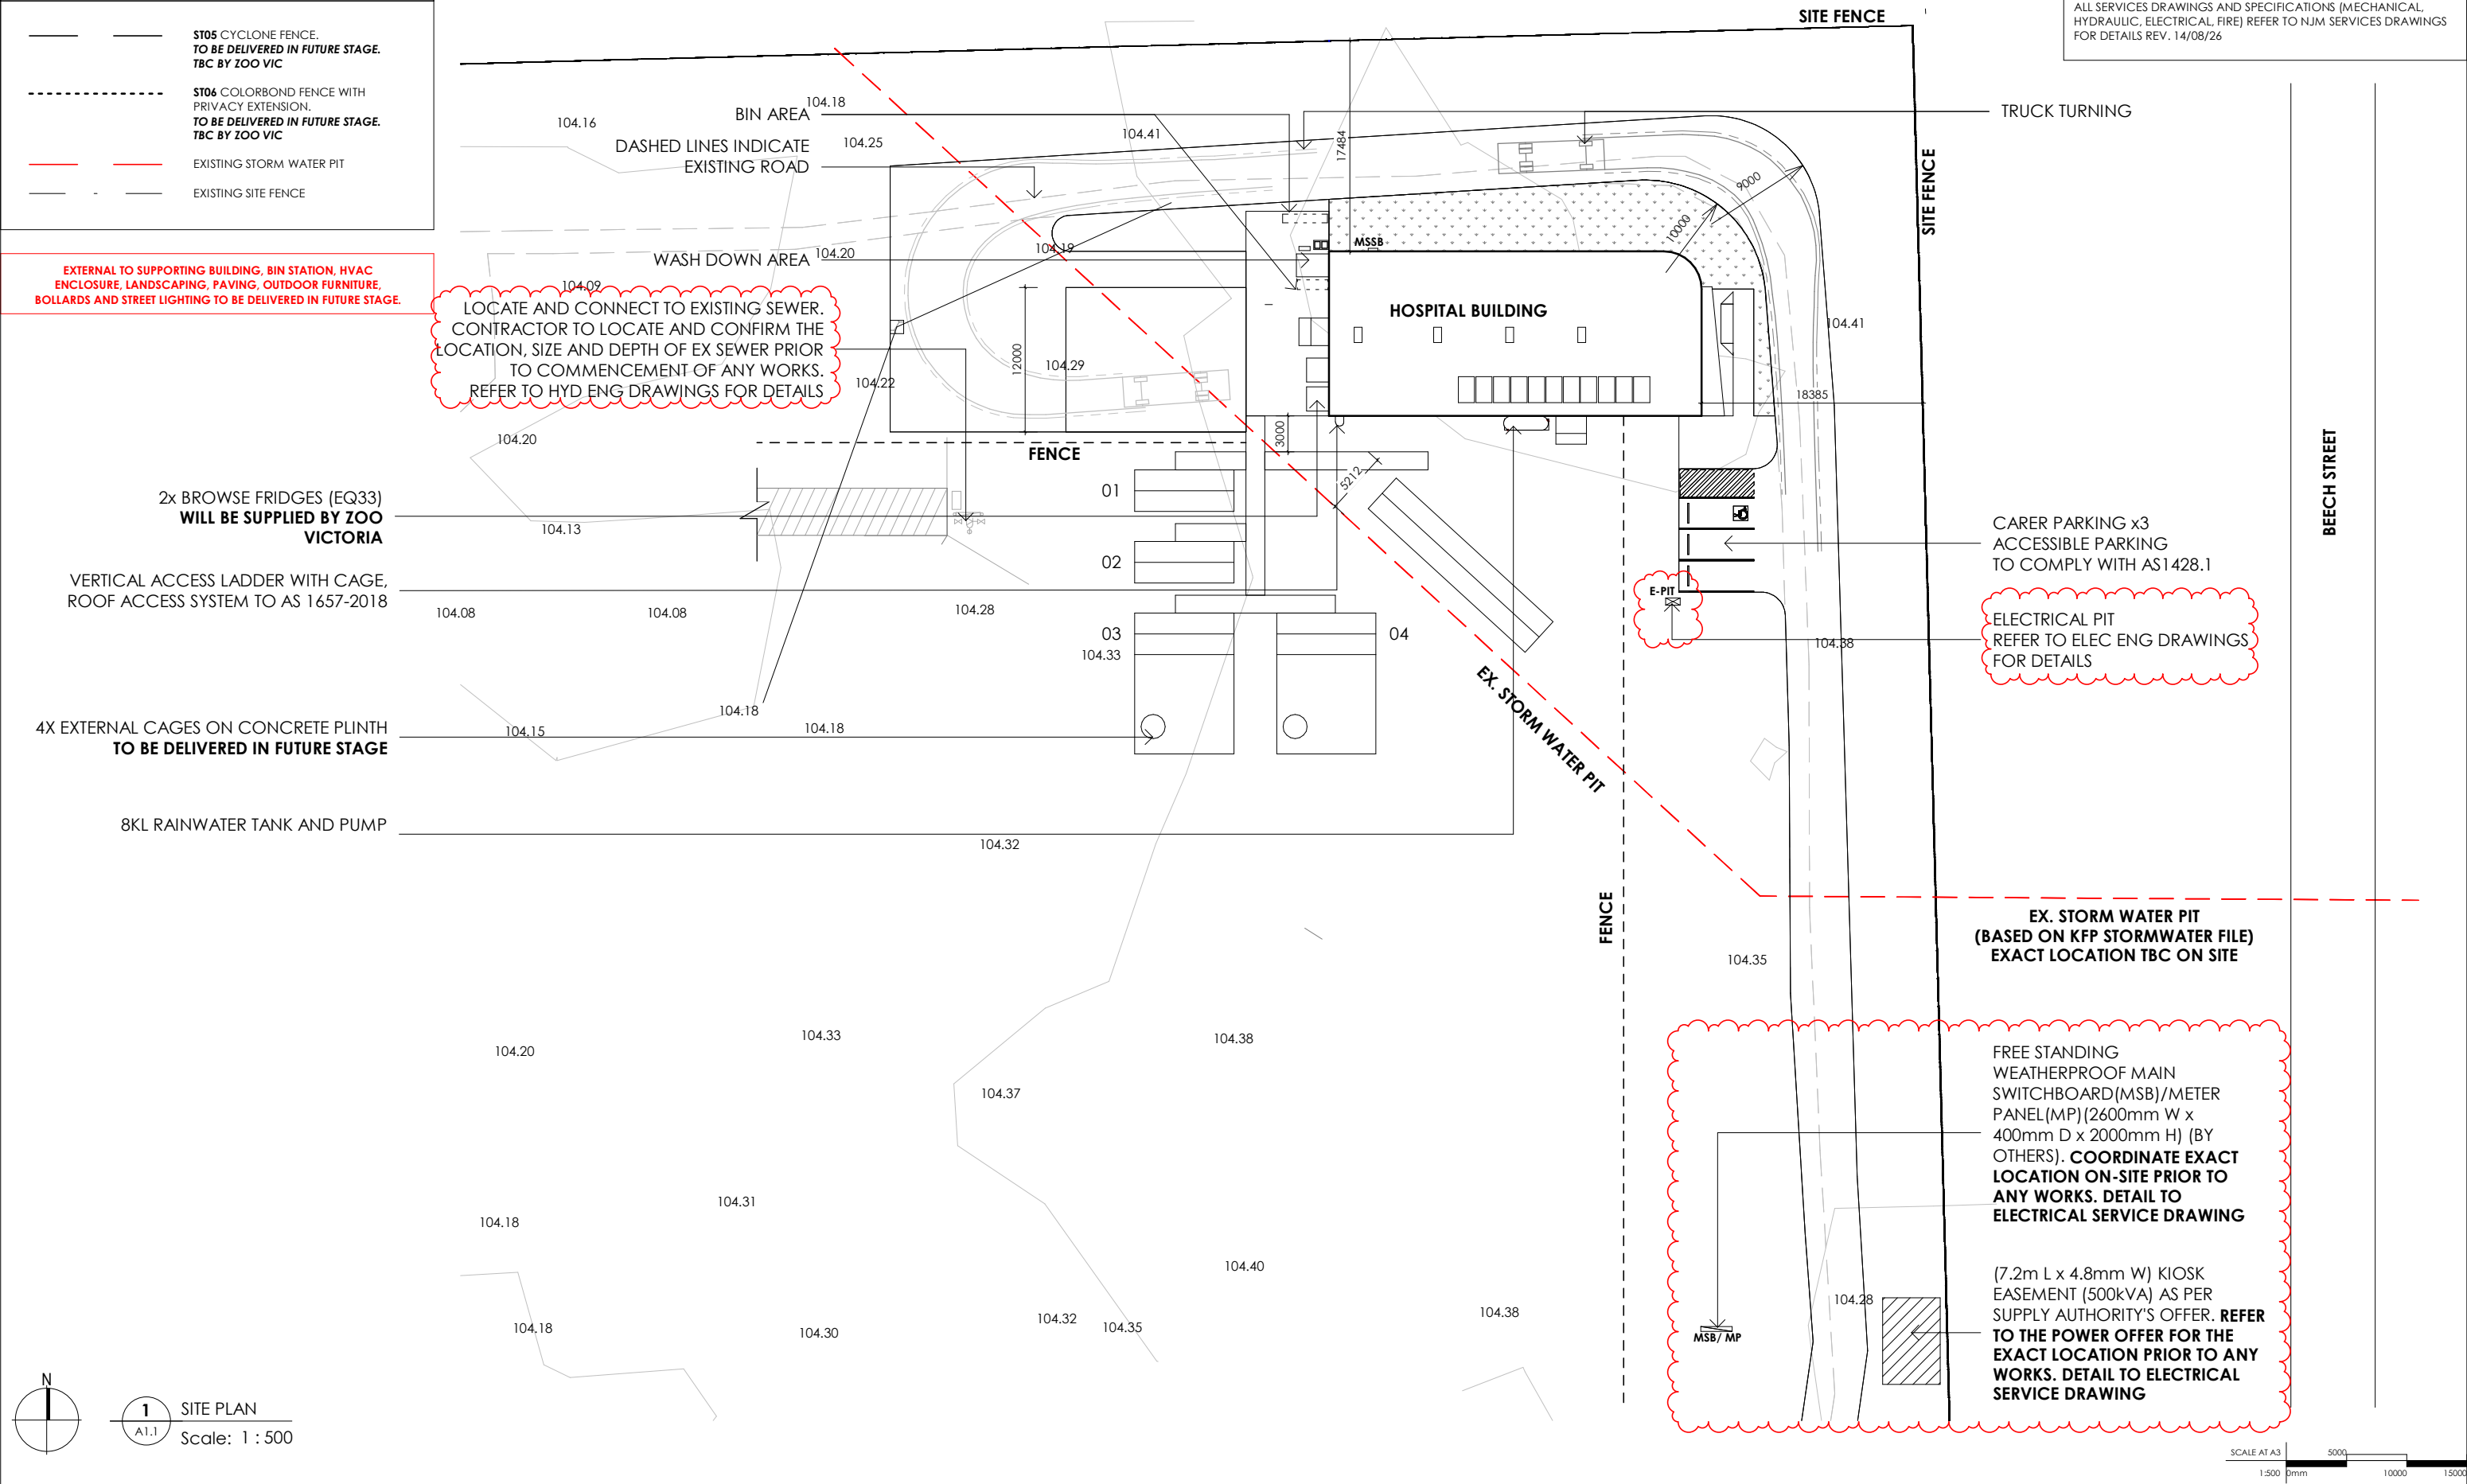

	PROPOSED GROSS FLOOR AREA 402 Sqm EXISTING FLOOR AREA - Sqm	CLIENT 	CONSULTANTS	ISSUE	DESCRIPTION	DATE	DRWN	DRAWING TITLE	PROJECT	TEAM LEADER	CHECKED BY	DRAWING NO	
	NOTES • WRITER OWNSHIPS THIS PRECEDENCE OVER SCALA DRAWINGS. • COORDINATION MUST VERIFY ALL DIMENSIONS ON THIS AND NOTIFY SPACEFORHEALTH OF ANY DISCREPANCIES PRIOR TO CARRYING OUT ANY WORKS. • THIS DRAWING IS TO BE USED IN CONNECTION WITH ALL RELEVANT CONTRACTS, SPECIFICATIONS, REPORTS, SCHEDULES & DRAWINGS. • THIS DOCUMENT IS FULLY COMPLY WITH AUSTRALIAN STANDARDS, BUILDING CODES OF AUSTRALIA & CURRENTLY DISCRIMINATION ACT 2012. THE REQUIREMENTS OF WORKSAFE, WORKCOVER & CHSAL ARE INCORPORATED INTO THE WORKS. • INCLUDING CONSULTANT DRAWINGS, REPORTS & SPECIFICATIONS THIS PRECEDENCE & OVERRIDE ALL NOTES WITHIN THE ARCHITECTURAL PACKAGE.			COPYRIGHT • COPYRIGHT OF DESIGN IS OWNED HEREON IS RESERVED BY SPACEFORHEALTH DESIGN AND MUST NOT BE ALTERED, REPRODUCED OR COPIED WHOLLY OR IN ANY PART WITHOUT WRITTEN PERMISSION. • REPRODUCTION OF THE WHOLE OR PART OF THIS DOCUMENT CONSTITUTES AN INFRINGEMENT OF COPYRIGHT. • IDEAS AND CONCEPTS CONTAINED IN THIS DOCUMENT ARE CONFIDENTIAL.	C	ISSUE FOR FINAL COORDINATION	04/10/24	KZ/TP	SITE PLAN	WILDLIFE HOSPITAL	EG	EG	A1.1
					D	FOR TENDER	31/10/24	KZ/TP					
					E	FOR TENDER ADDENDUM	22/11/24	KZ/TP					
					F	INFORMATION	22/03/26	FM					
G	INFORMATION	20/04/26	FM	STATUS	ADDRESS	17/08/26	1:500	PROJECT NO	SFH250906	L			
H	INFORMATION	21/04/26	FM										
I	INFORMATION	29/05/26	FM										
J	INFORMATION	15/06/26	FM										
K	INFORMATION	10/07/26	FM	FOR TENDER	KYABRAM FAUNA PARK (ZOOS VICTORIA), 75 LAKE RD, KYABRAM VIC 3620								
L	TENDER	17/08/26	FM										
	LEAD ARCHITECT: MAX HU												

 


SCALE AT A3

1:500

0mm 5000 10000 15000

[illegible]

GENERAL LEGEND			
FIP	FIRE INDICATOR PANEL	SCxx	STRUCTURAL COLUMN REFER TO STRUCTURE ENG. DRAWINGS FOR DETAILS & SPEC.
FE	DRY CHEMICAL FIRE EXTINGUISHER 4.5K REFER TO FIRE, ENG. DRAWINGS FOR DETAILS & SPECT	STxx	EXTERNAL FF&E. REFER TO SHEET A5.8.2 FOR DETAILS & SPEC.
FWxx	FLOOR WASTE		
DPxx	DOWNPIPE REFER TO HYD. ENG. DRAWINGS FOR DETAILS & SPEC.	VPxx	VENT. PIPE REFER TO HYD. ENG. DRAWINGS FOR DETAILS & SPEC

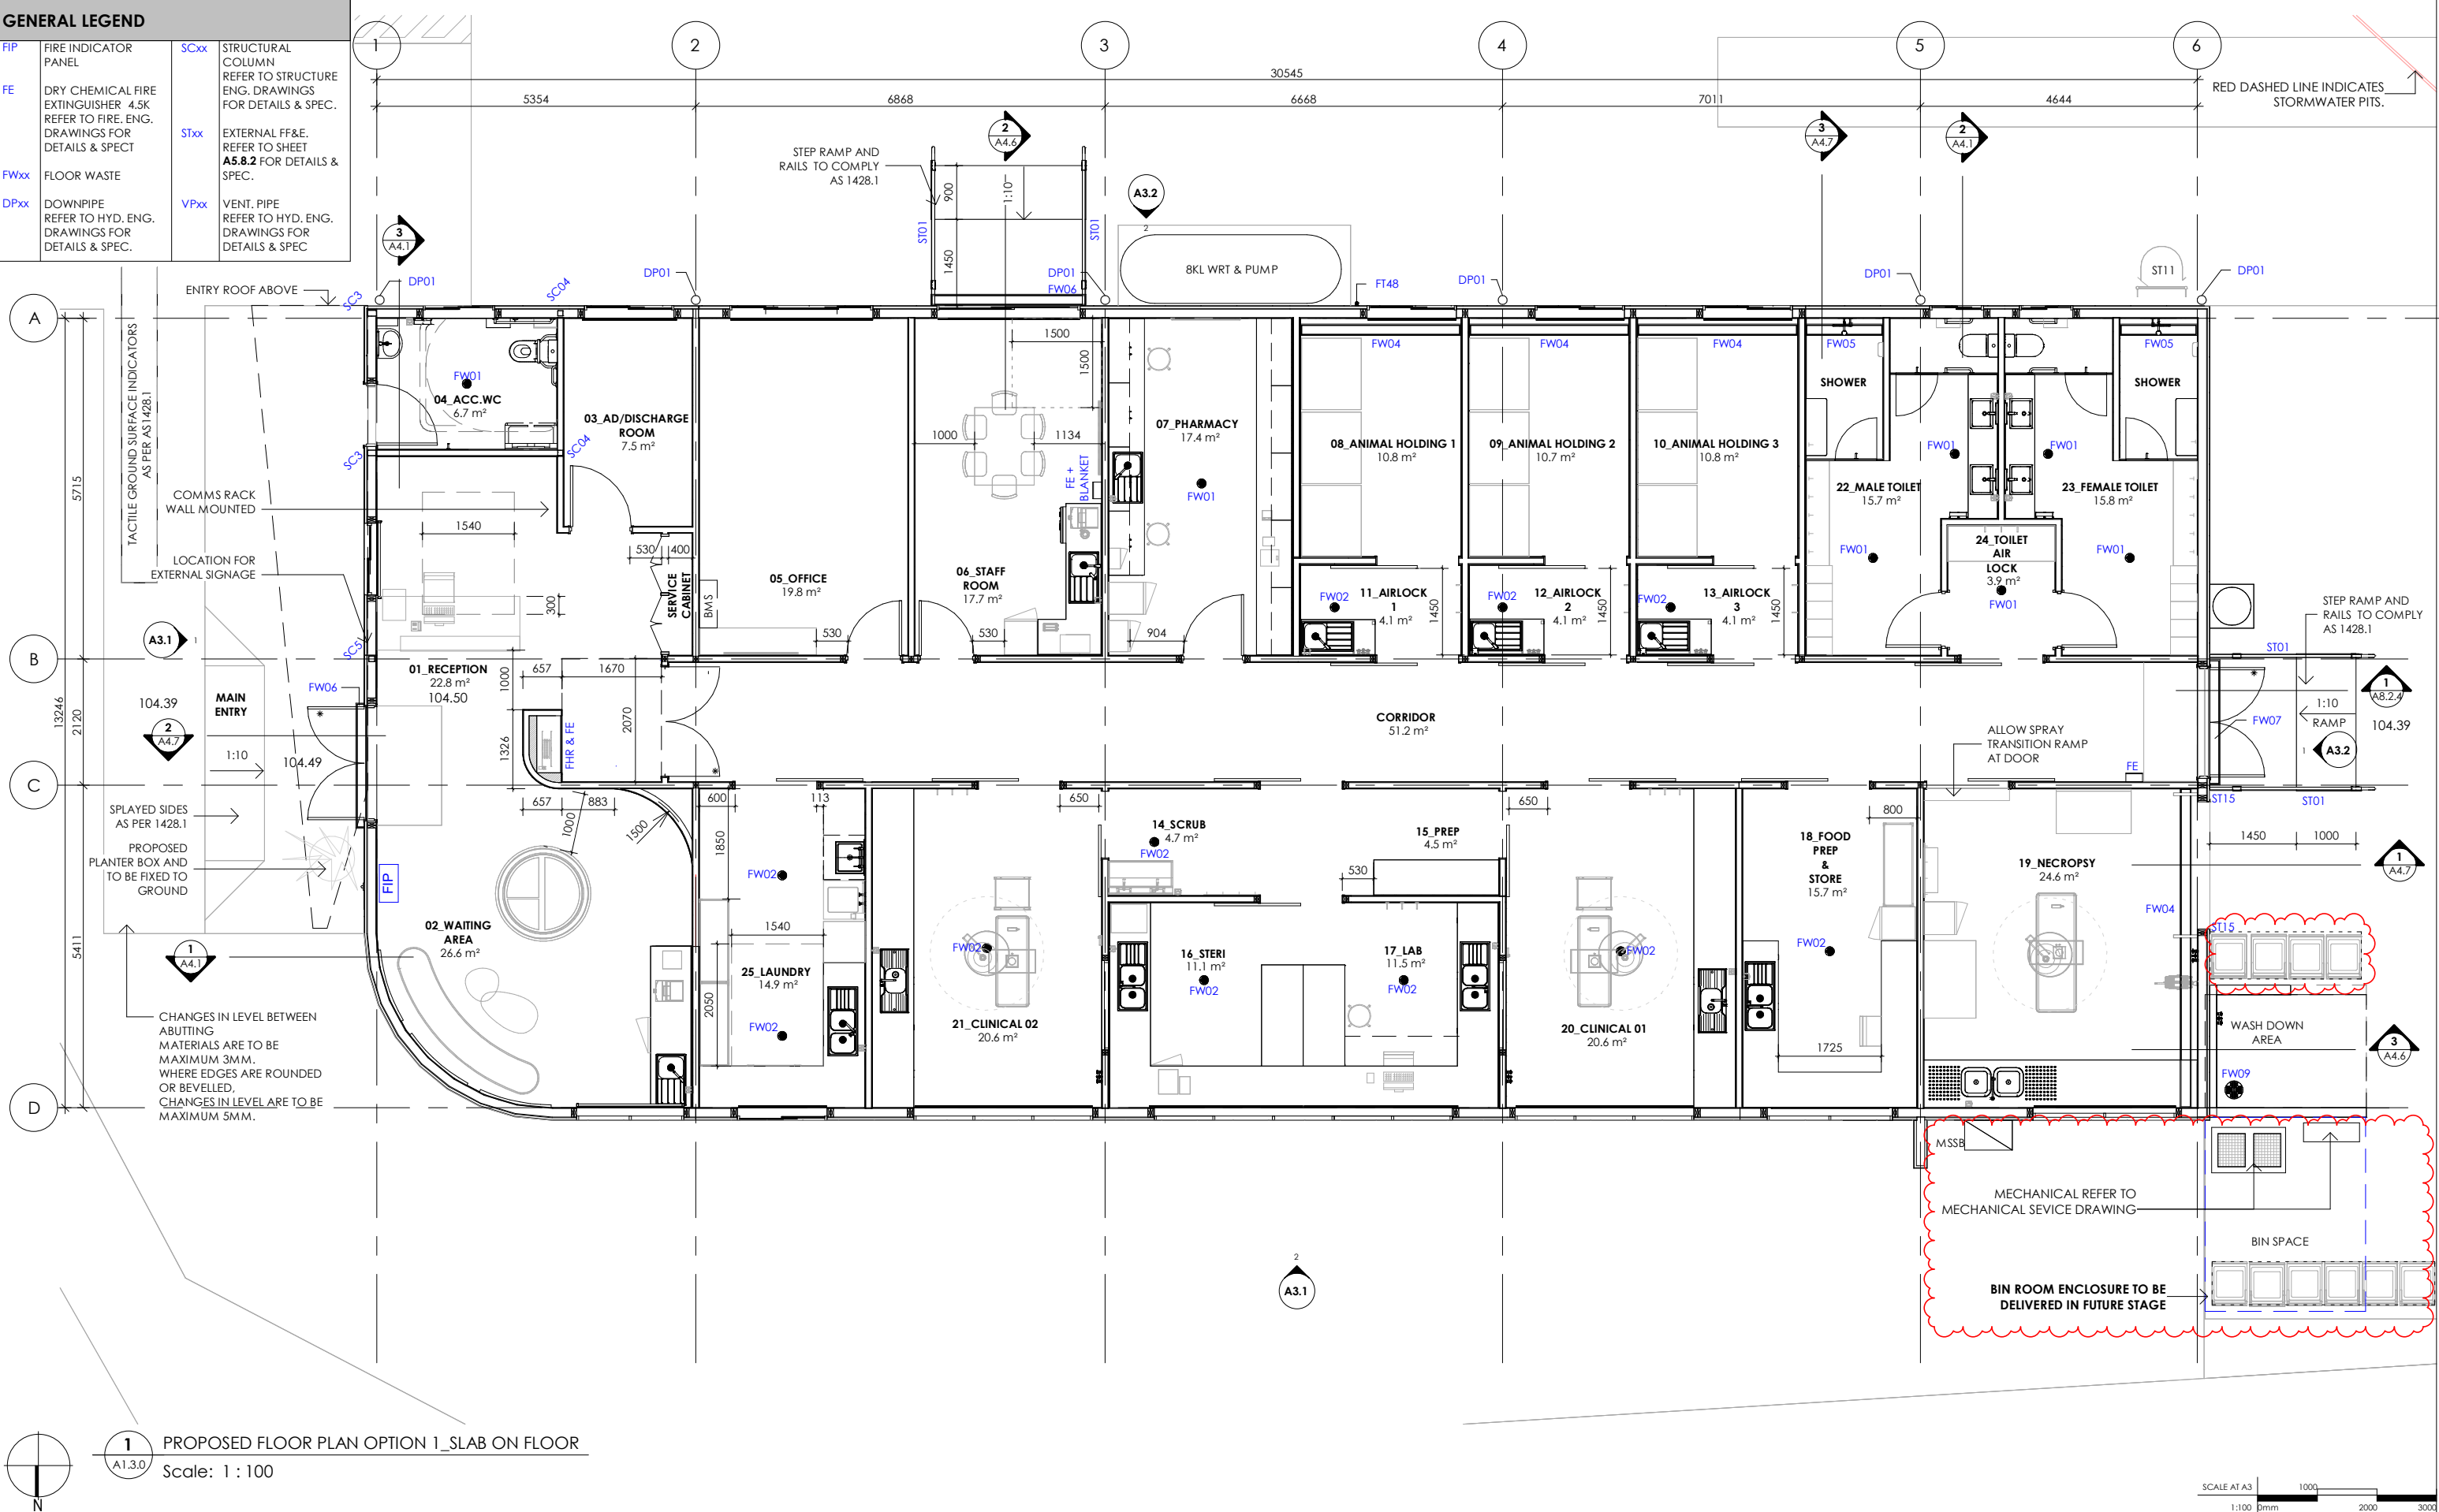



	PROPOSED GROSS FLOOR AREA EXISTING FLOOR AREA	402 Sqm - Sqm	CLIENT 	CONSULTANTS	ISSUE	DESCRIPTION	DATE	DRWN	DRAWING TITLE	PROJECT	TEAM LEADER	CHECKED BY	DRAWING NO
	NOTES	COPYRIGHT			C	ISSUE FOR COORDINATION	17/09/24	KZ	GROUND FLOOR PLAN	WILDLIFE HOSPITAL	EG	EG	A1.3.0
	• WHEN CHAIRING TREE PRECEDENCE OVER SITE DIMENSIONS • CONTRACTORS MUST VERIFY ALL DIMENSIONS ON SITE AND NOTIFY SPACE FOR HEALTH OF ANY DISCREPANCIES PRIOR TO CARRYING OUT ANY WORK • THIS DRAWING IS FOR INFORMATION ONLY AND DOES NOT REPRESENT A CONTRACT • ALL WORKS TO BE COMPLY WITH AUSTRALIAN STANDARDS, BUILDING CODES OF AUSTRALIA, & DISABILITIES DISCRIMINATION ACT 1992, THE REQUIREMENTS OF BUILDING FOR ALL • BUILDING CONSULTANT'S DRAWINGS, REPORTS & SPECIFICATIONS TAKE PRECEDENCE & OVERSEE ALL NOTES FROM THE ARCHITECTURAL PACKAGE	• COPYRIGHT OF DESIGN SHOWN HEREON IS RESERVED BY SPACE FOR HEALTH IN DESIGN AND ALSO NOT BE REPRODUCED OR COPIED WITHOUT THE WRITTEN PERMISSION OF SPACE FOR HEALTH • THIS DOCUMENT CONTAINS ALL INFORMATION OF COPYRIGHT • IDEAS AND CONCEPTS CONTAINED IN THIS DOCUMENT ARE CONFIDENTIAL	D	ISSUE FOR FINAL COORDINATION	04/10/24	KZ/TP							
			E	FOR TENDER	31/10/24	KZ/TP							
		F	FOR TENDER ADDENDUM	22/11/24	KZ/TP								
					G	INFORMATION	22/03/26	FM	FOR TENDER	KYABRAM FAUNA PARK (ZOOS VICTORIA), 75 LAKE RD, KYABRAM VIC 3620	17/08/26	1:100	L
					H	INFORMATION	20/04/26	FM					
					I	INFORMATION	24/06/26	FM					
					J	INFORMATION	10/07/26	FM					
					K	INFORMATION	14/07/26	FM					
					L	TENDER	17/08/26	FM					
	LEAD ARCHITECT: MAX HU												
										PROJECT NO			
										SFH250906			

DPXX	DOWNPIPE.
GU	EAVES GUTTER.
VPXX	VENT. PIPE
W14B	SKYLIGHT
RCL	ROOF COWL
RFXX	COLOURBOND ROOF PROFILE REFER EXTERNAL FINISHES SCHEDULE

NOTE :

- ALL DOWNPIPES, EAVES GUTTER, ROOF COWL & VENT. PIPE REFER TO HYD. ENG. DRAWINGS FOR DETAILS & SPEC.
- ALL SOLAR PANELS REFER TO ELECTRICAL DRAWINGS FOR DETAILS & SPEC

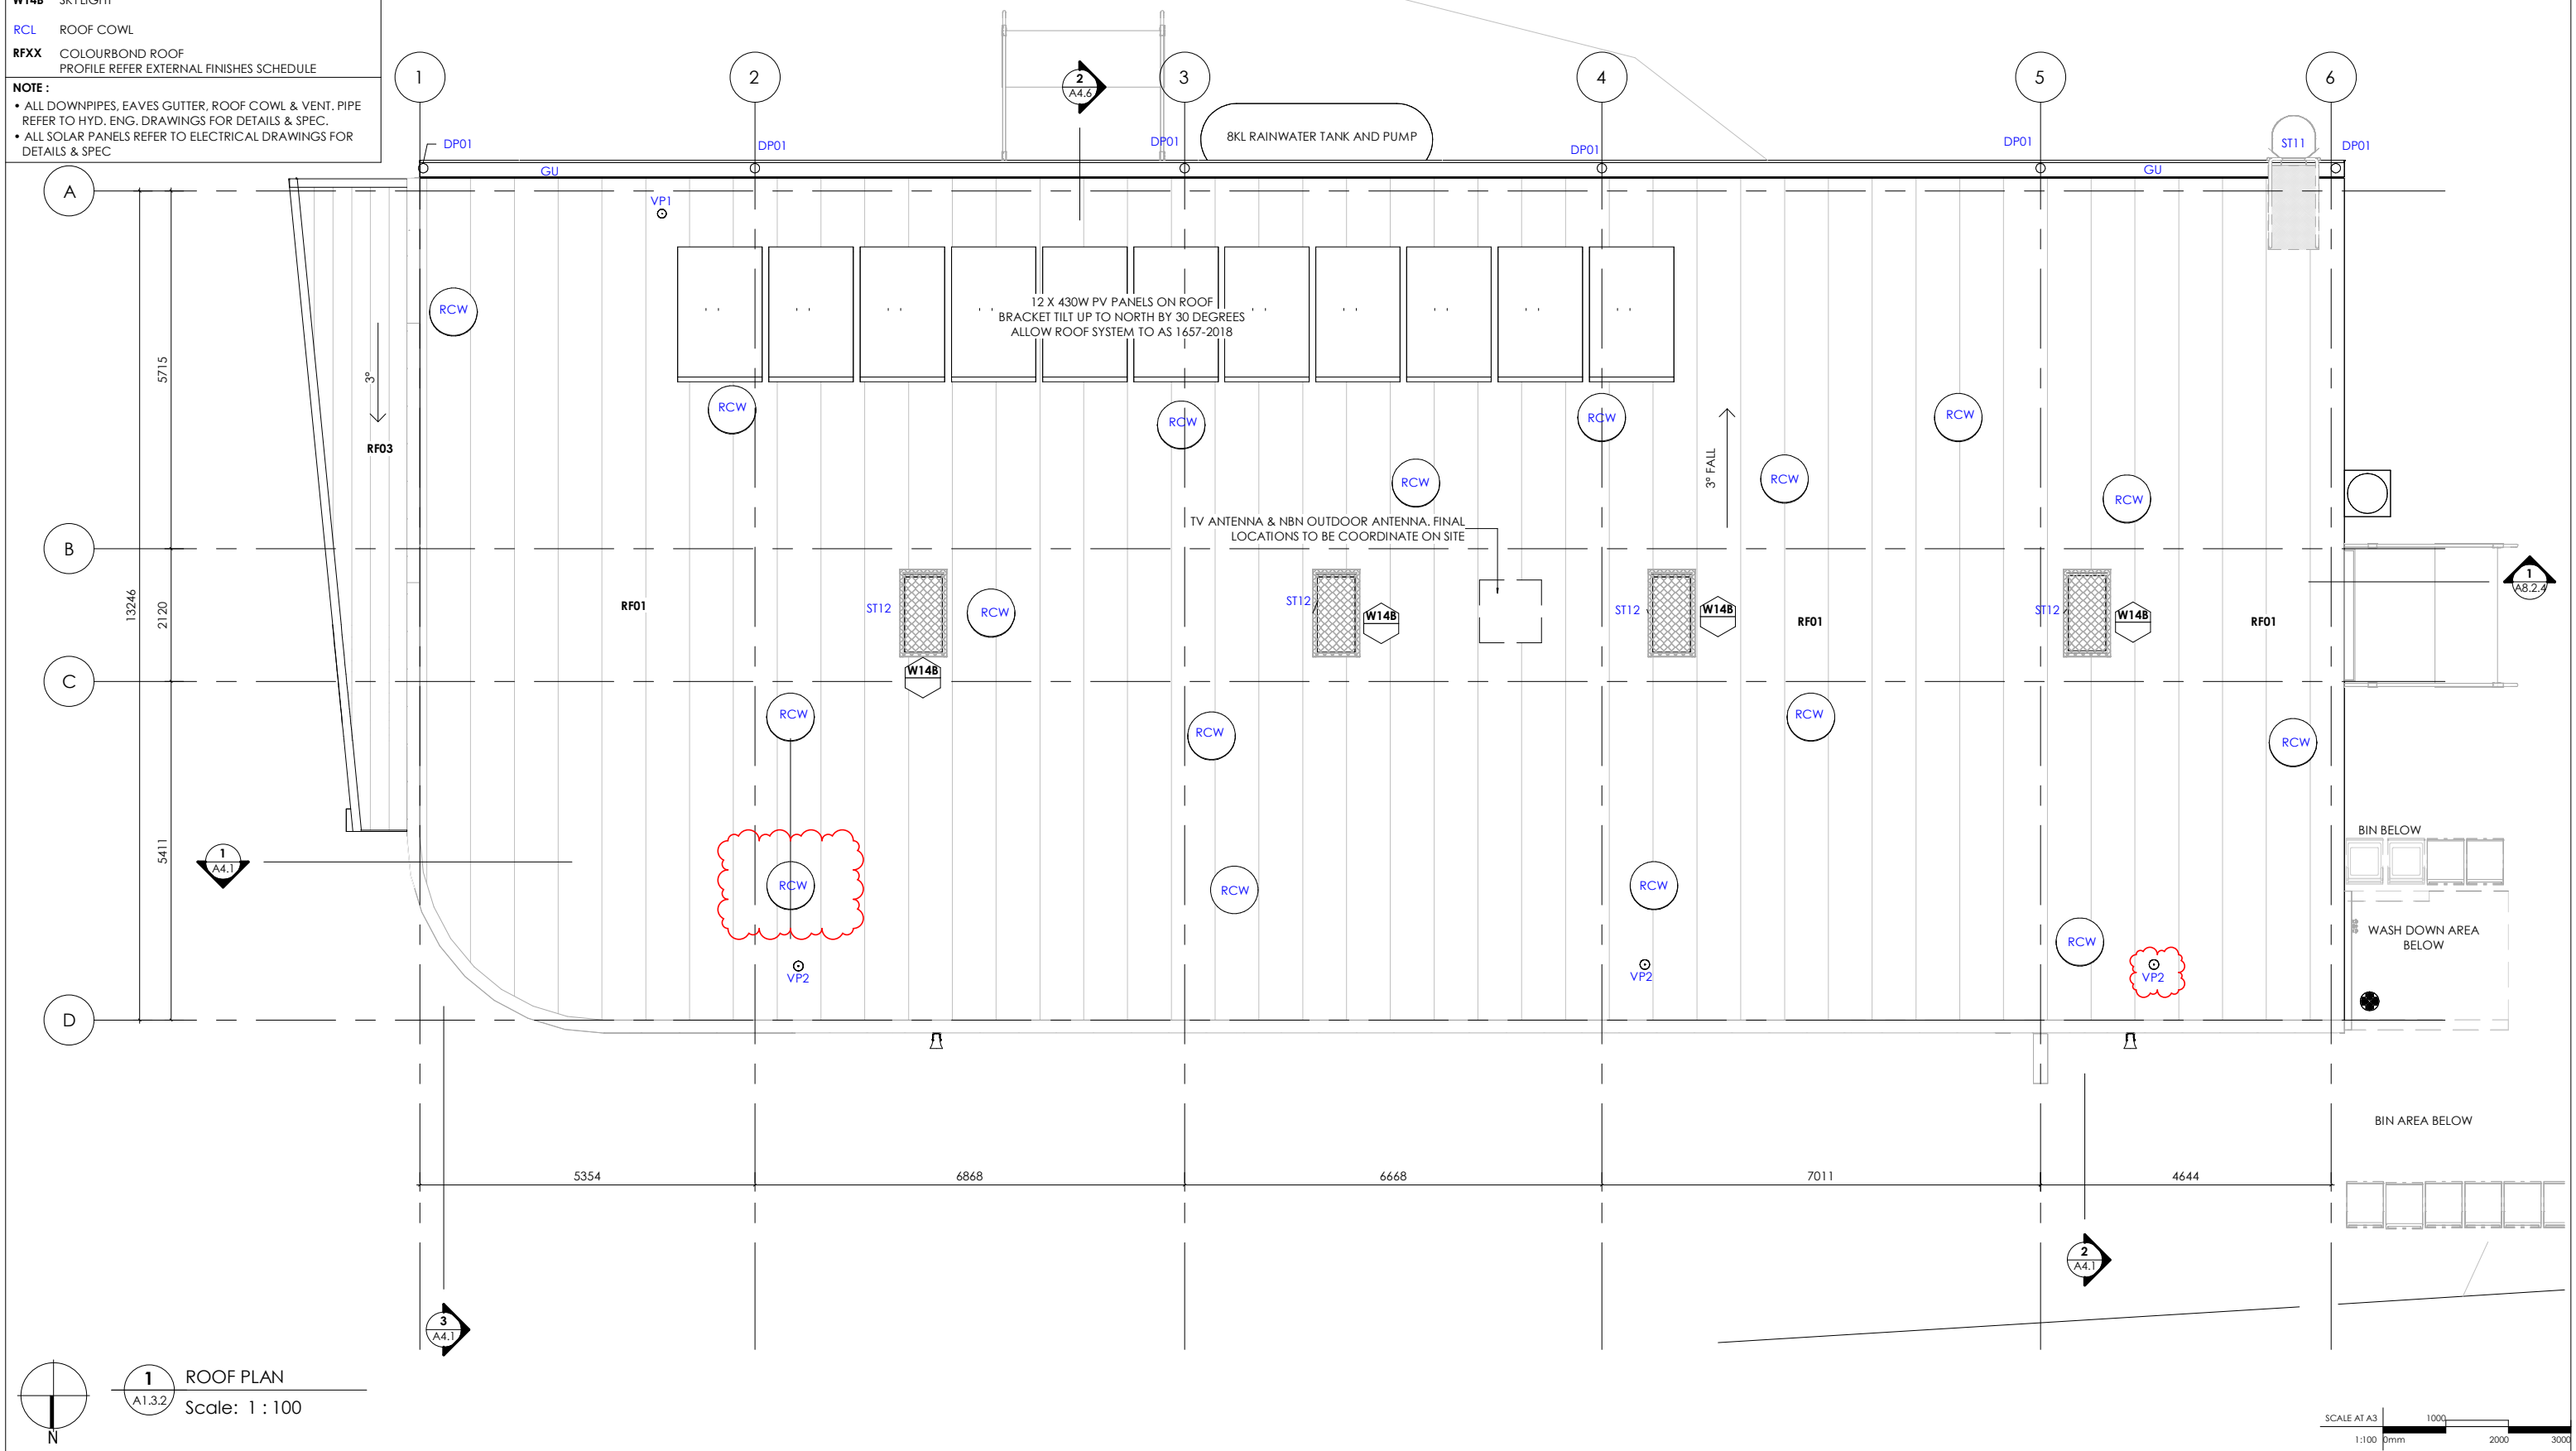[illegible]

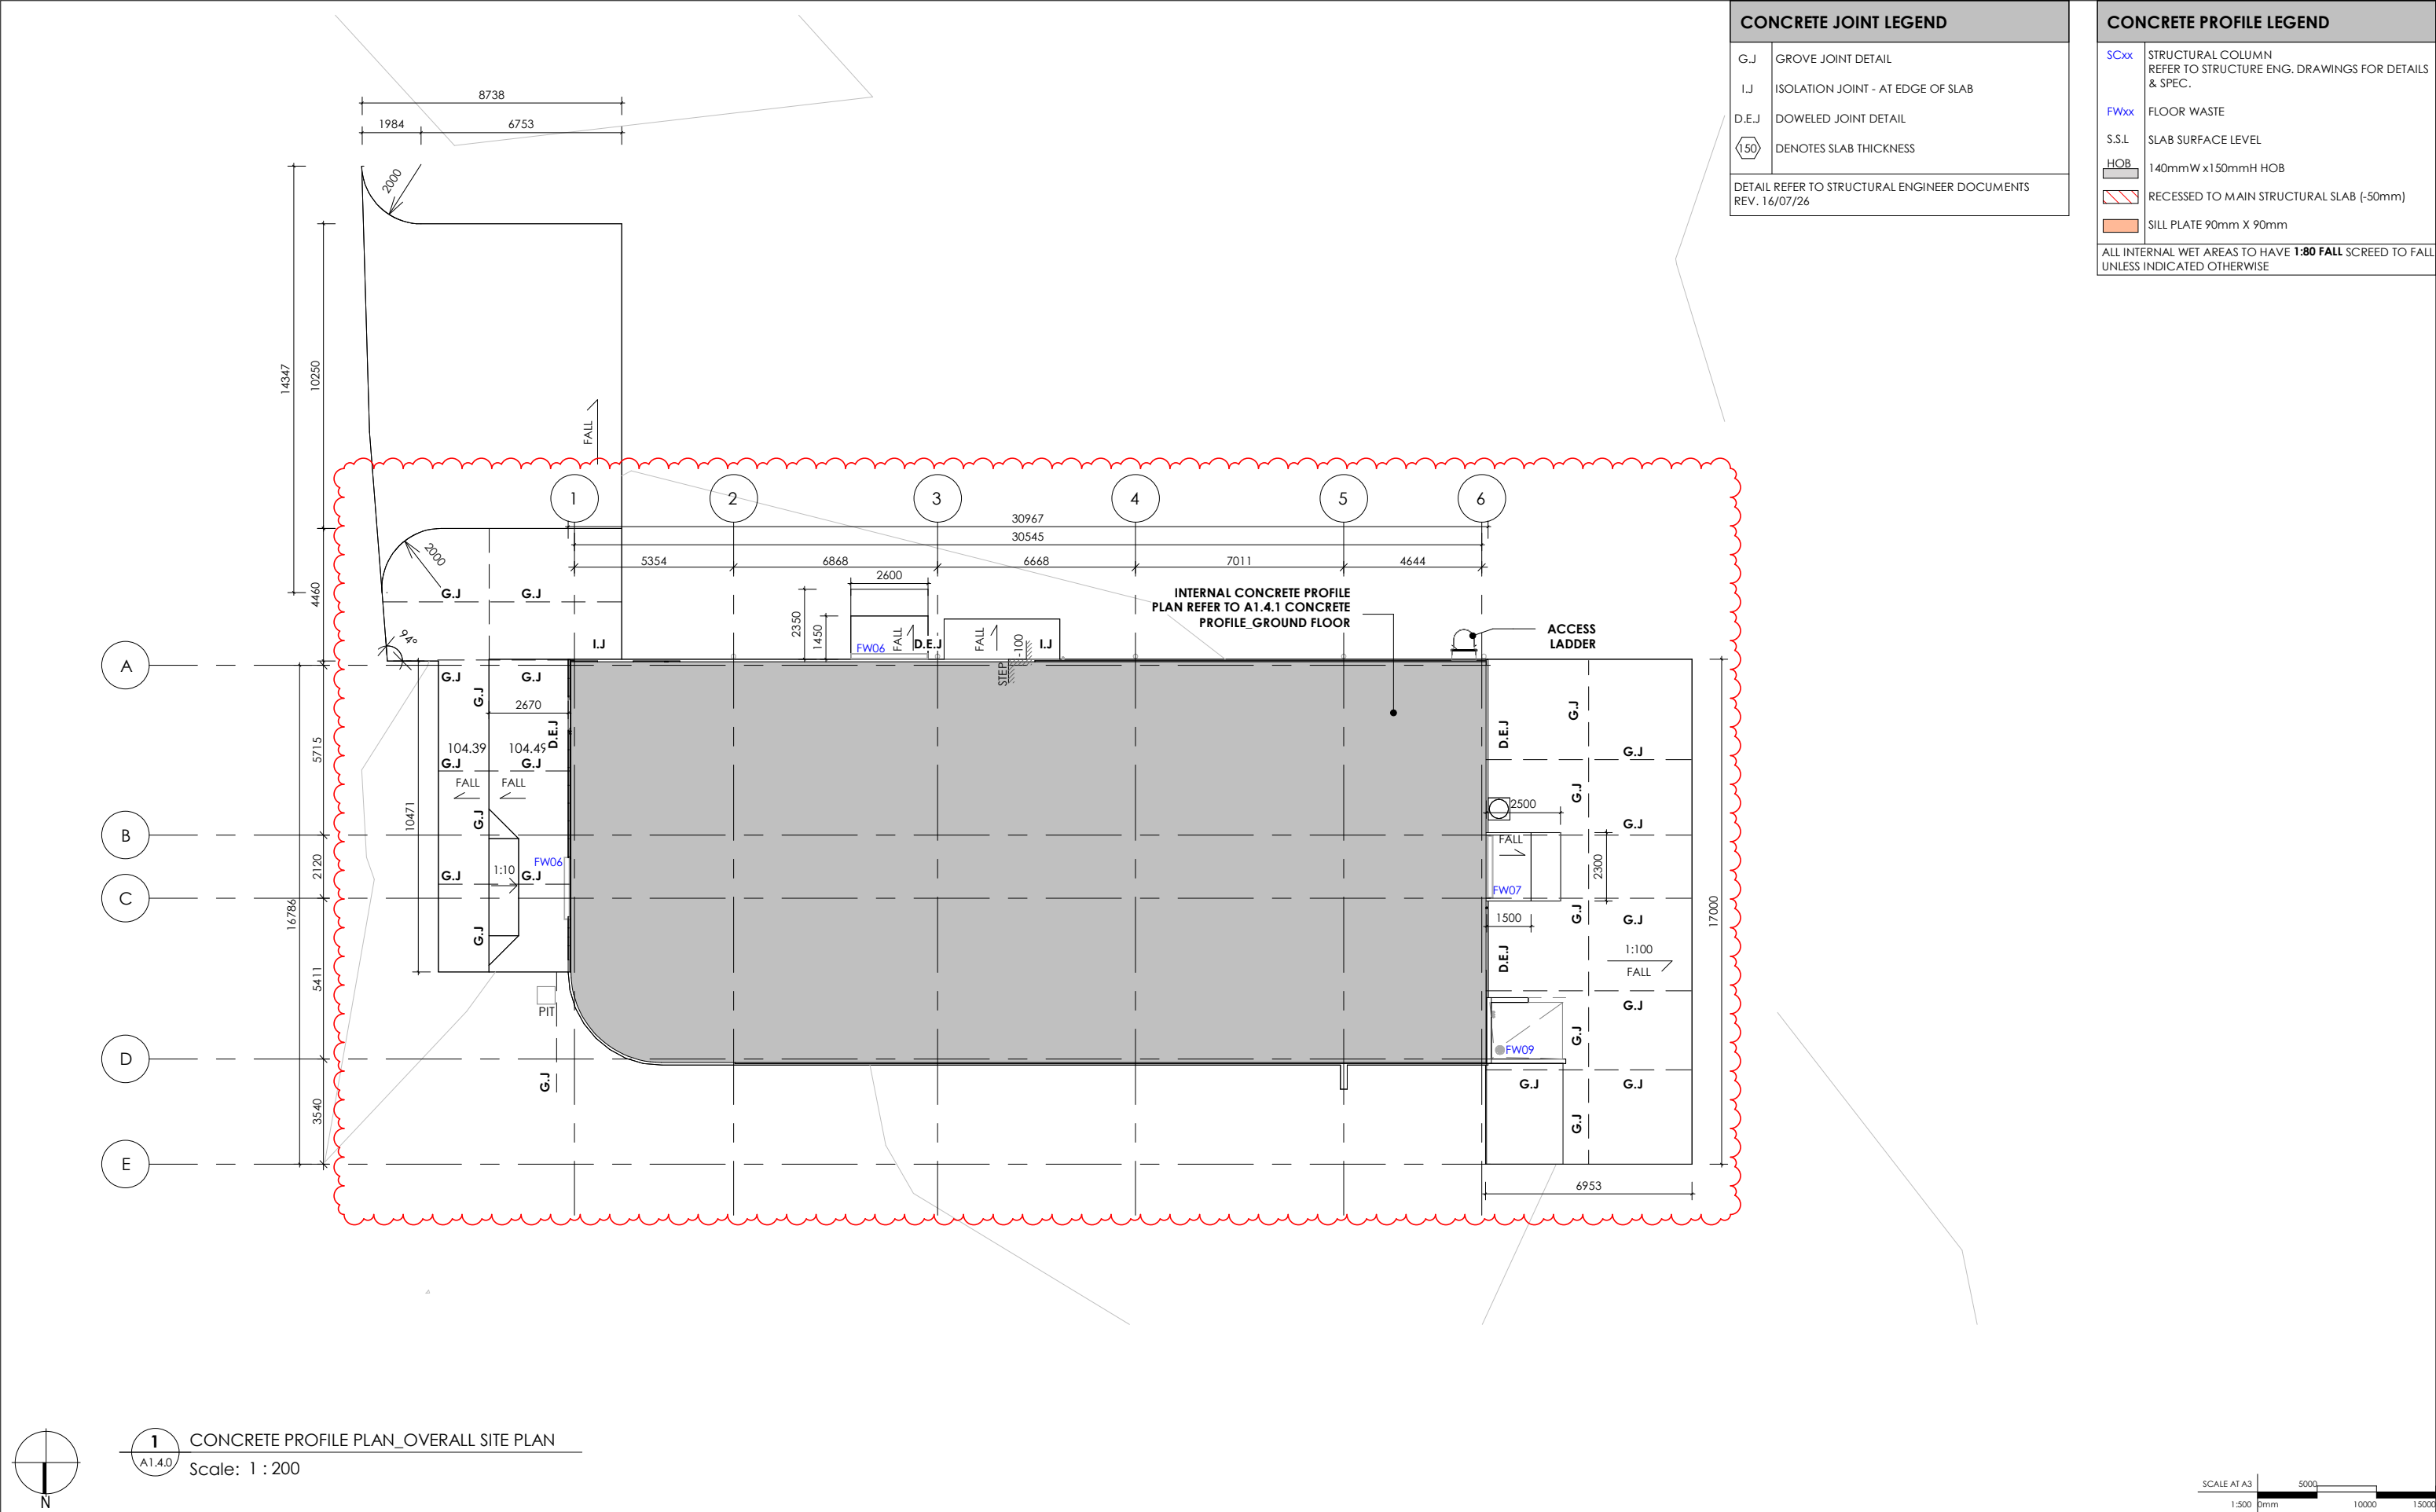

CONCRETE JOINT LEGEND	
G.J	GROVE JOINT DETAIL
I.J	ISOLATION JOINT - AT EDGE OF SLAB
D.E.J	DOWELED JOINT DETAIL
	DENOTES SLAB THICKNESS
DETAIL REFER TO STRUCTURAL ENGINEER DOCUMENTS REV. 16/07/26	

CONCRETE PROFILE LEGEND	
SCxx	STRUCTURAL COLUMN REFER TO STRUCTURE ENG. DRAWINGS FOR DETAILS & SPEC.
FWxx	FLOOR WASTE
S.S.L	SLAB SURFACE LEVEL
HOB	140mmW x150mmH HOB
	RECESSED TO MAIN STRUCTURAL SLAB (-50mm)
	SILL PLATE 90mm X 90mm
ALL INTERNAL WET AREAS TO HAVE 1:80 FALL SCREED TO FALL UNLESS INDICATED OTHERWISE	

1 CONCRETE PROFILE PLAN_OVERALL SITE PLAN
A1.4.0
Scale: 1 : 200



	PROPOSED GROSS FLOOR AREA 402 Sqm EXISTING FLOOR AREA - Sqm		CLIENT  MELBOURNE WERRIBEE HEALESVILLE KYABRAM	CONSULTANTS	ISSUE	DESCRIPTION	DATE	DRWN	DRAWING TITLE CONCRETE PROFILE PLAN_OVERALL SITE PLAN	PROJECT WILDLIFE HOSPITAL	TEAM LEADER EG	CHECKED BY EG	DRAWING NO A1.4.0
	NOTES • WRITTEN DIMENSIONS TAKE PRECEDENCE OVER SCALD DIMENSIONS • CONTRACTORS MUST VERIFY ALL DIMENSIONS ON SITE AND NOTIFY SPACE FOR RESULTS OF ANY DISCREPANCIES PRIOR TO CARRYING OUT ANY WORKS • THIS DRAWING IS THE FINAL CONNECTION WITH ALL RELEVANT CONTRACTS, SPECIFICATIONS, REPORTS, SCHEDULES & DRAWINGS • ALL WORKS TO FULLY COMPLY WITH AUSTRALIAN STANDARDS, BUILDING CODES OF AUSTRALIA/NSW, DEPARTMENT OF ENVIRONMENT AND CLIMATE, DEPARTMENT OF WATER, LAND AND AIR, AUTHORITIES, RELEVANT TO THE PROJECTS • SHEDDING CONSULTANT'S DRAWINGS, REPORTS & SPECIFICATIONS TAKE PRECEDENCE & OVERRIDE ALL NOTES WITHIN THE ARCHITECTURAL PACKAGE				COPYRIGHT • COPYRIGHT OF DESIGN DRAWING HEREON IS RESERVED BY SPACE FOR HEALTH DESIGN AND MUST NOT BE ALTERED, REPRODUCED OR COPIED WITHOUT OR IN ANY MANNER WITHOUT WRITTEN PERMISSION • REDUCTION OF THE WHOLE OR PART OF THIS DOCUMENT CONSTITUTES AN INFRINGEMENT OF COPYRIGHT • IDEAS AND CONCEPTS CONTAINED IN THIS DOCUMENT ARE CONFIDENTIAL								
	LEAD ARCHITECT: MAX HU												
									STATUS FOR TENDER	ADDRESS KYABRAM FAUNA PARK (ZOOS VICTORIA), 75 LAKE RD, KYABRAM VIC 3620	DATE 17/08/26	SCALE@A3 1:500	ISSUE 

CONCRETE PROFILE LEGEND

SCxx

STRUCTURAL COLUMN
REFER TO STRUCTURE ENG. DRAWINGS FOR DETAILS
& SPEC.

FWxx

FLOOR WASTE

S.S.L

SLAB SURFACE LEVEL


HOB

140mmW x150mmH HOB

RECESSED TO MAIN STRUCTURAL SLAB (-50mm)

SILL PLATE 90mm X 90mm

ALL INTERNAL WET AREAS TO HAVE 1:80 FALL SCREED TO FALL
UNLESS INDICATED OTHERWISE

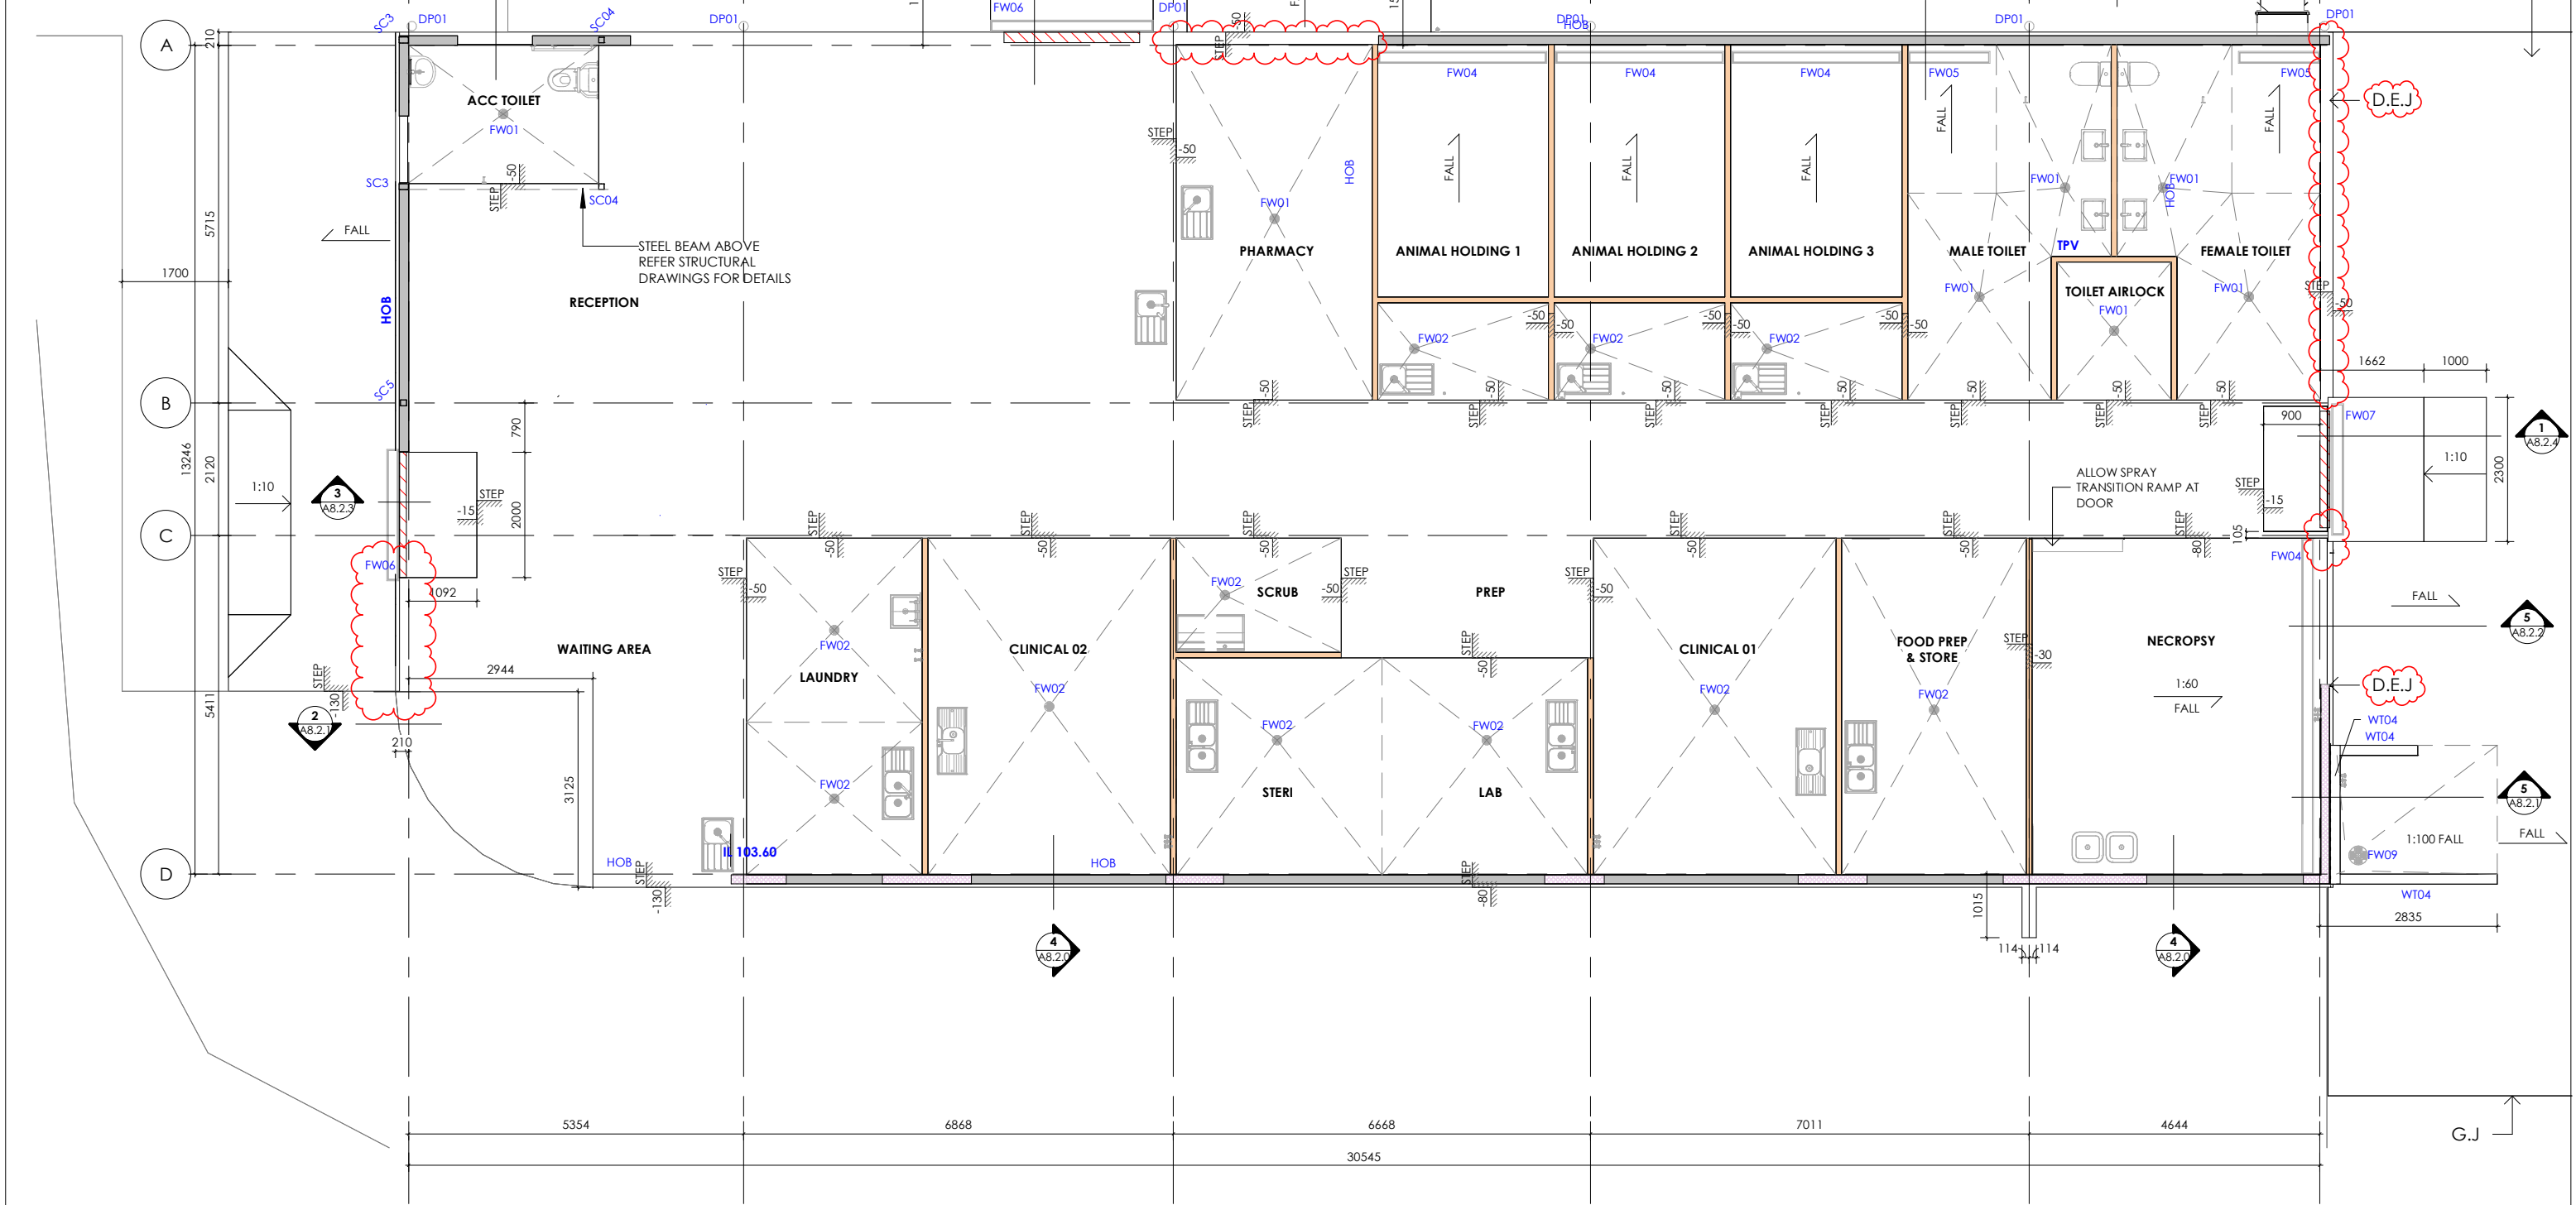


N

1

A1.4.1

CONCRETE PROFILE PLAN_GROUND FLOOR


Scale: 1 : 100

 


	PROPOSED GROSS FLOOR AREA EXISTING FLOOR AREA		402 Sqm - Sqm	 MELBOURNE WERRIBEE HEALESVILLE KYABRAM	CONSULTANTS	ISSUE		DESCRIPTION		DATE	DRWN	DRAWING TITLE CONCRETE PROFILE PLAN_GROUND FLOOR STATUS FOR TENDER	PROJECT WILDLIFE HOSPITAL ADDRESS KYABRAM FAUNA PARK (ZOOS VICTORIA), 75 LAKE RD, KYABRAM VIC 3620	TEAM LEADER	CHECKED BY	DRAWING NO
	NOTES		COPYRIGHT			A		ISSUE FOR COORDINATION		05/08/24	KZ/DI			EG	EG	A1.4.1
	* WRITTEN CONSENTS TAKE PRECEDENCE OVER SCADOD DRAWINGS		* COPYRIGHT OF DESIGNS SHOWN HEREON IS REMAINED BY SPACE FOR HEALTH DESIGN AND ALSO NOT BE ALTERED, REPRODUCED OR COPIED WITHOUT THE WRITTEN PERMISSION OF SPACE FOR HEALTH DESIGN			B		ISSUE FOR COORDINATION		30/08/24	KZ					
	* CONTRACTORS MUST VERIFY ALL DIMENSIONS ON SITE AND NOTIFY SPACE FOR HEALTH OF ANY DISCREPANCIES PRIOR TO CARRYING OUT ANY WORKS		* THIS DRAWING TO BE READ IN CONNECTION WITH ALL RELEVANT CONTRACTS, SPECIFICATIONS, REPORTS, SCHEDULES & DRAWINGS			C		ISSUE FOR FINAL COORDINATION		04/10/24	KZ/TP					
	* ALL WORKS TO FULLY COMPLY WITH AUSTRALIAN STANDARDS, BUILDING CODES OF AUSTRALIA/NSW, DEPARTMENT OF ENVIRONMENTAL AFFAIRS, THE REQUIREMENTS OF VICTORIA, WORKCOVER ACTUAL, ALL AUTHORITIES RELEVANT TO THE WORKS		* BUILDING CONSULTANT DRAWINGS, REPORTS & SPECIFICATIONS TAKE PRECEDENCE A OVERDRAW ALL NOTES WITHIN THE ARCHITECTURE PACKAGE			D		FOR TENDER		31/10/24	KZ/TP					
LEAD ARCHITECT: MAX HU				E		FOR TENDER ADDENDUM		22/11/24	KZ/TP							
				F		INFORMATION		20/04/26	FM							
				G		INFORMATION		21/04/26	FM							
				H		INFORMATION		10/07/26	FM							
				I		TENDER		17/08/26	FM							

LEGEND


WP01_LIQUID WPM PRIMEBOND FOR PRIMING CONCRETE SUBSTRATES BEFORE APPLYING THE WATERPROOFING MEMBRANE TO FLOOR AND MIN 150MM WALL HEIGHT AS PER MANUFACTURER'S SPECIFICATION ENSURING THAT ALL FLOORS, FLOOR TO WALL JUNCTIONS AND PENETRATIONS ARE WATERPROOF IN COMPLIANCE WITH PART F2 AND SPECIFICATION 26 OF THE BCA AND AUSTRALIAN STANDARD AS3740:2021 WPM TO WALL HEIGHT TO ALIGN WITH INTERNAL WALL VINYL REFER TO ROOM LAY SHEET DRAWING PACKAGE FOR DETAILS	WP02_EPOXY FINISHES EPOXY FINISHES TO FLOOR AND INTERNAL FACE OF WALLS BARRIER ENSURING THAT ALL FLOORS, FLOOR TO WALL JUNCTIONS AND PENETRATIONS ARE AS PER MANUFACTURER'S SPECIFICATION	WP03_EXTERNAL WPM ALLOW WPM PROTECTION FOR EXTERNAL EXPOSED CONCRETE SLAB ON GROUND. APPLY A SUITABLE CLEAR TOP COAT THAT NOT IMPACT TO THE REQUIRED SLIP RESISTANCE AND AS PER MANUFACTURER'S SPECIFICATIONS AND IN COMPLIANCE AUSTRALIAN STANDARD AS4654.2
---	---	--

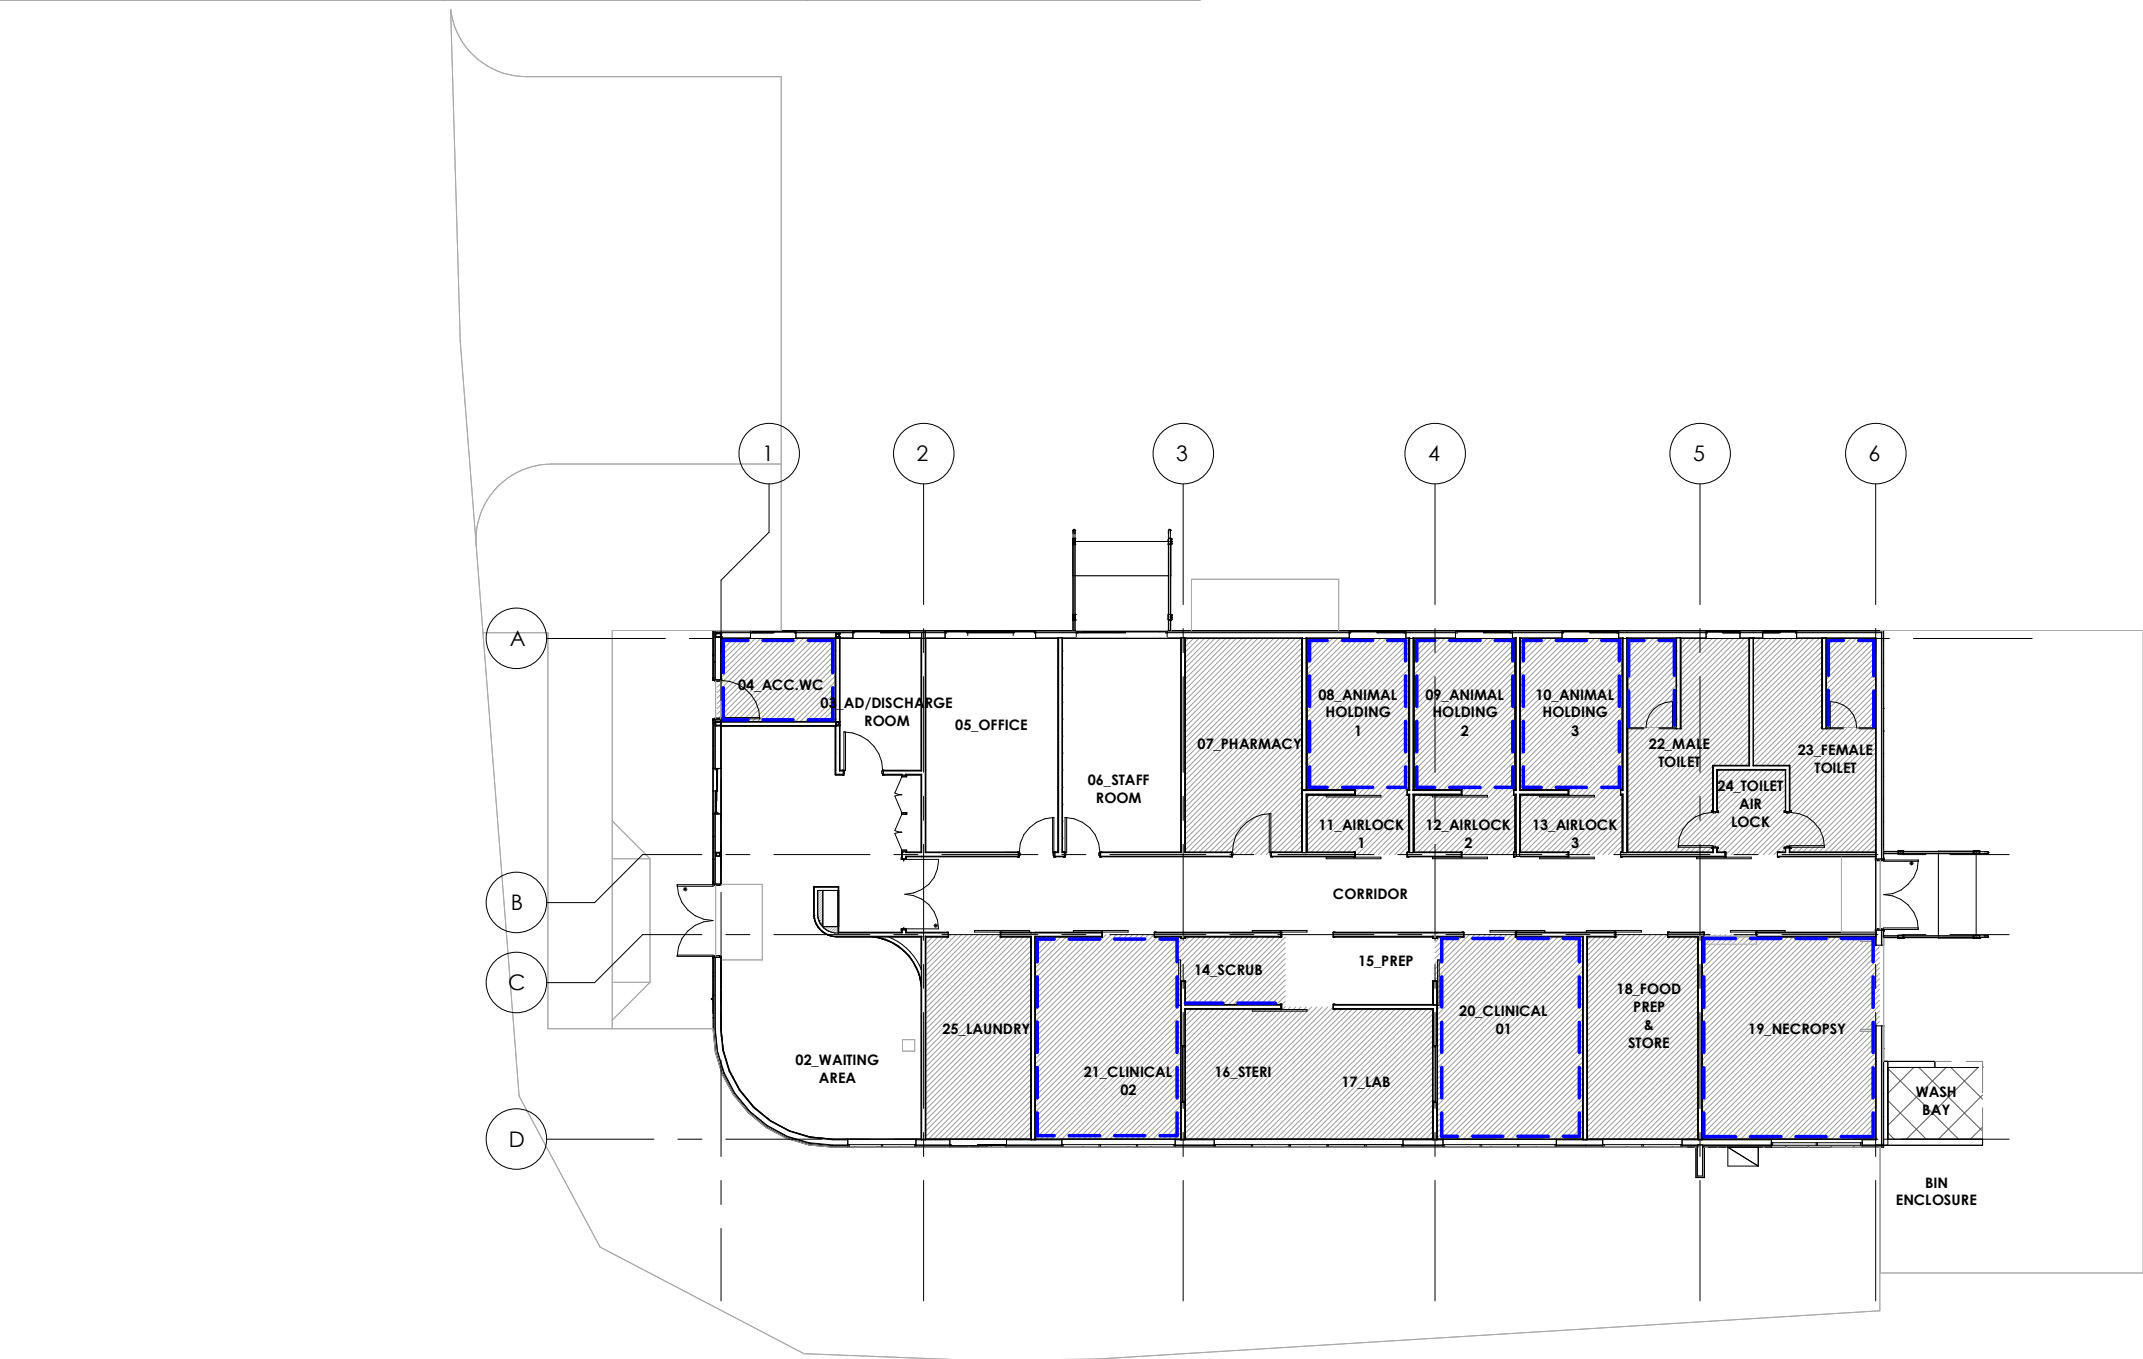

1 WATERPROOFING PLAN
A1.4.2 Scale: 1 : 200

 



	PROPOSED GROSS FLOOR AREA 402 Sqm		CLIENT 	CONSULTANTS	ISSUE	DESCRIPTION	DATE	DRWN	DRAWING TITLE WATERPROOFING PLAN	PROJECT WILDLIFE HOSPITAL	TEAM LEADER EG	CHECKED BY EG	DRAWING NO A1.4.2		
	EXISTING FLOOR AREA - Sqm				A	ISSUE FOR FINAL COORDINATION	04/10/24	KZ/TP							
	NOTES • WRITTEN DIMENSIONS TAKE PRECEDENCE OVER SCALE DIMENSIONS • CONTRACTORS MUST VERIFY ALL DIMENSIONS ON SITE AND REPORT ANY DISCREPANCIES TO THE ARCHITECT PRIOR TO CARRYING OUT ANY WORKS • THIS DRAWING IS TO BE USED IN CONNECTION WITH ALL RELEVANT CONTRACTS, SPECIFICATIONS, REPORTS, SCHEDULES & DRAWINGS • ALL WORKS TO FULLY COMPLY WITH AUSTRALIAN STANDARDS, BUILDING CODES OF AUSTRALIA, DEPARTMENT OF ENVIRONMENT AND WATER, THE REQUIREMENTS OF RELEVANT WORKS AND LOCAL, ALL APPLICABLE BY LAWS TO THE PROJECT • SHEDDING CONSULTANT'S DRAWINGS, REPORTS & SPECIFICATIONS TAKE PRECEDENCE & SUPERSEDE ALL NOTES WITHIN THE ARCHITECTURAL PACKAGE				COPYRIGHT COPYRIGHT OF DESIGN SHOWN HEREON IS RESERVED BY SPACE FOR HEALTH DESIGN AND MUST NOT BE ALTERED, REPRODUCED OR COPIED IN WHOLE OR IN PART WITHOUT WRITTEN PERMISSION OF SPACE FOR HEALTH DESIGN KODAL AND CONCEPTS CONTAINED IN THIS DOCUMENT ARE CONFIDENTIAL		B	FOR TENDER						31/10/24	KZ/TP
					C	FOR TENDER ADDENDUM	22/11/24	KZ/TP							
					D	INFORMATION	20/04/26	FM							
		E	INFORMATION	10/07/26	FM	STATUS FOR TENDER	ADDRESS KYABRAM FAUNA PARK (ZOOS VICTORIA), 75 LAKE RD, KYABRAM VIC 3620	DATE 17/08/26	SCALE@A3 1:500	ISSUE F					
		F	TENDER	17/08/26	FM										
		LEAD ARCHITECT: MAX HU													

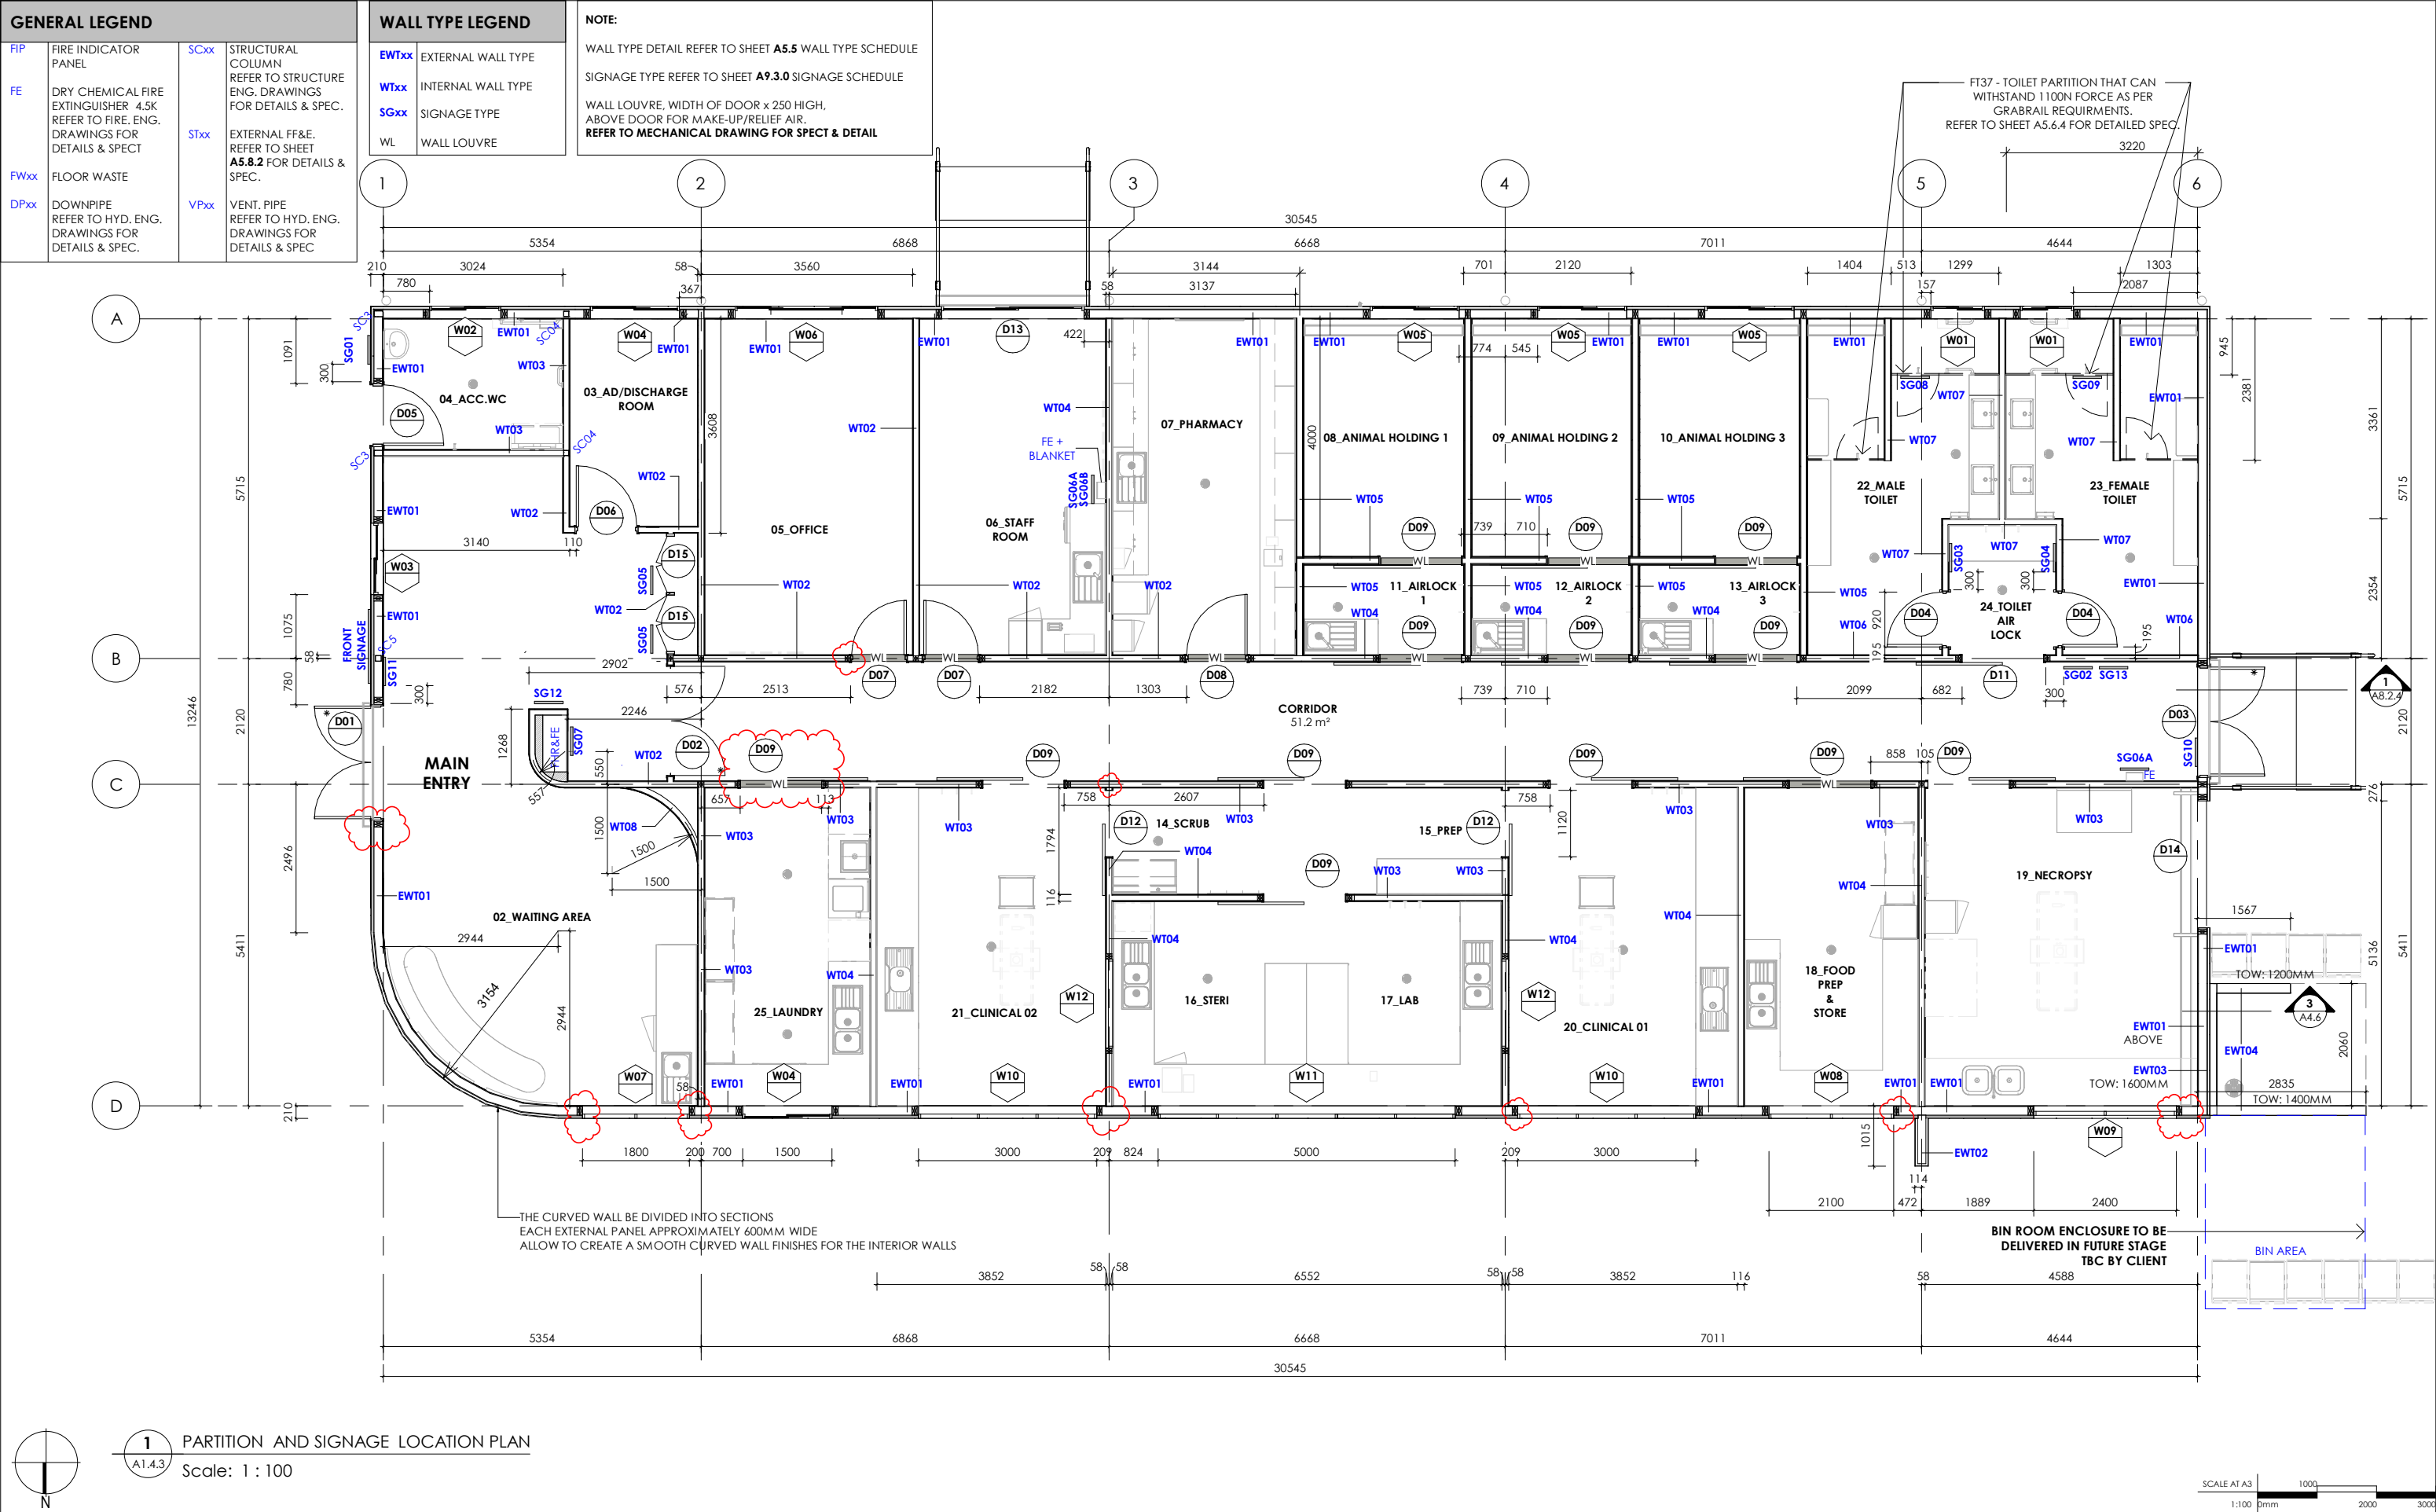


	PROPOSED GROSS FLOOR AREA EXISTING FLOOR AREA	402 Sqm - Sqm		CONSULTANTS	ISSUE	DESCRIPTION	DATE	DRWN	DRAWING TITLE	PROJECT	TEAM LEADER	CHECKED BY	DRAWING NO	
	NOTES	COPYRIGHT			A	ISSUE FOR COORDINATION	05/08/24	KZ/DI						PARTITION AND SIGNAGE LOCATION PLAN	WILDLIFE HOSPITAL	EG	EG	A1.4.3	
	• METRIC DIMENSIONS TAKE PRECEDENCE OVER SCALED DIMENSIONS. • CONSTRUCTION MUST VERIFY ALL DIMENSIONS ON SITE AND REPORT ANY DISCREPANCY TO THE ARCHITECT PRIOR TO CARRYING OUT ANY WORKS. • THIS DRAWING IS THE PROPERTY OF SPACE FOR HEALTH DESIGN & FITOUT. NO PART OF THIS DOCUMENT IS TO BE REPRODUCED OR TRANSMITTED IN ANY FORM OR BY ANY MEANS, ELECTRONIC OR MECHANICAL, WITHOUT PERMISSION IN WRITING FROM SPACE FOR HEALTH DESIGN & FITOUT. • ALL WORKS TO FULLY COMPLY WITH ALL APPLICABLE STANDARDS, REGULATIONS AND ACTS, THE REQUIREMENTS OF THE BUILDING, STRUCTURE & LOCAL, ALL APPLICABLE BY LAWS AND ORDINANCES. • SHEDDING CONSULTANT'S DRAWINGS, REPORTS & SPECIFICATIONS MUST PRESENTED & APPROVED ALL NOTED WITHIN THE ARCHITECTURAL PACKAGE.	• COPYRIGHT OF DESIGN SHOWN HEREIN IS RESERVED BY SPACE FOR HEALTH DESIGN & FITOUT. NO PART OF THIS DOCUMENT IS TO BE REPRODUCED OR TRANSMITTED IN ANY FORM OR BY ANY MEANS, ELECTRONIC OR MECHANICAL, WITHOUT PERMISSION IN WRITING FROM SPACE FOR HEALTH DESIGN & FITOUT. • REPRODUCTION OF THE WHOLE OR PART OF THIS DOCUMENT CONSTITUTES AN INFRINGEMENT OF COPYRIGHT. • IDEAS AND CONCEPTS CONTAINED IN THIS DOCUMENT ARE CONFIDENTIAL.			B	ISSUE FOR FINAL COORDINATION	04/10/24	KZ/TP											STATUS	ADDRESS	17/08/26	1:100	PROJECT NO	SFH250906	ISSUE	
	C	FOR TENDER			31/10/24	KZ/TP	
D	FOR TENDER ADDENDUM	22/11/24	KZ/TP	
E	INFORMATION	20/04/26	FM	
F	INFORMATION	10/07/26	FM	FOR TENDER	KYABRAM FAUNA PARK (ZOOS VICTORIA), 75 LAKE RD, KYABRAM VIC 3620	17/08/26	FM	

EXTERNAL FLOOR FINISH LEGEND	
FFXX	FINISHES REFER TO A5.1 EXTERNAL FINISH SCHEDULE
	SOFT LANDSCAPE AREA EXTERNAL LANDSCAPE AND LEVELS WILL BE DESIGNED BY LANDSCAPE ARCHITECT AND CIVIL ENGINEER.

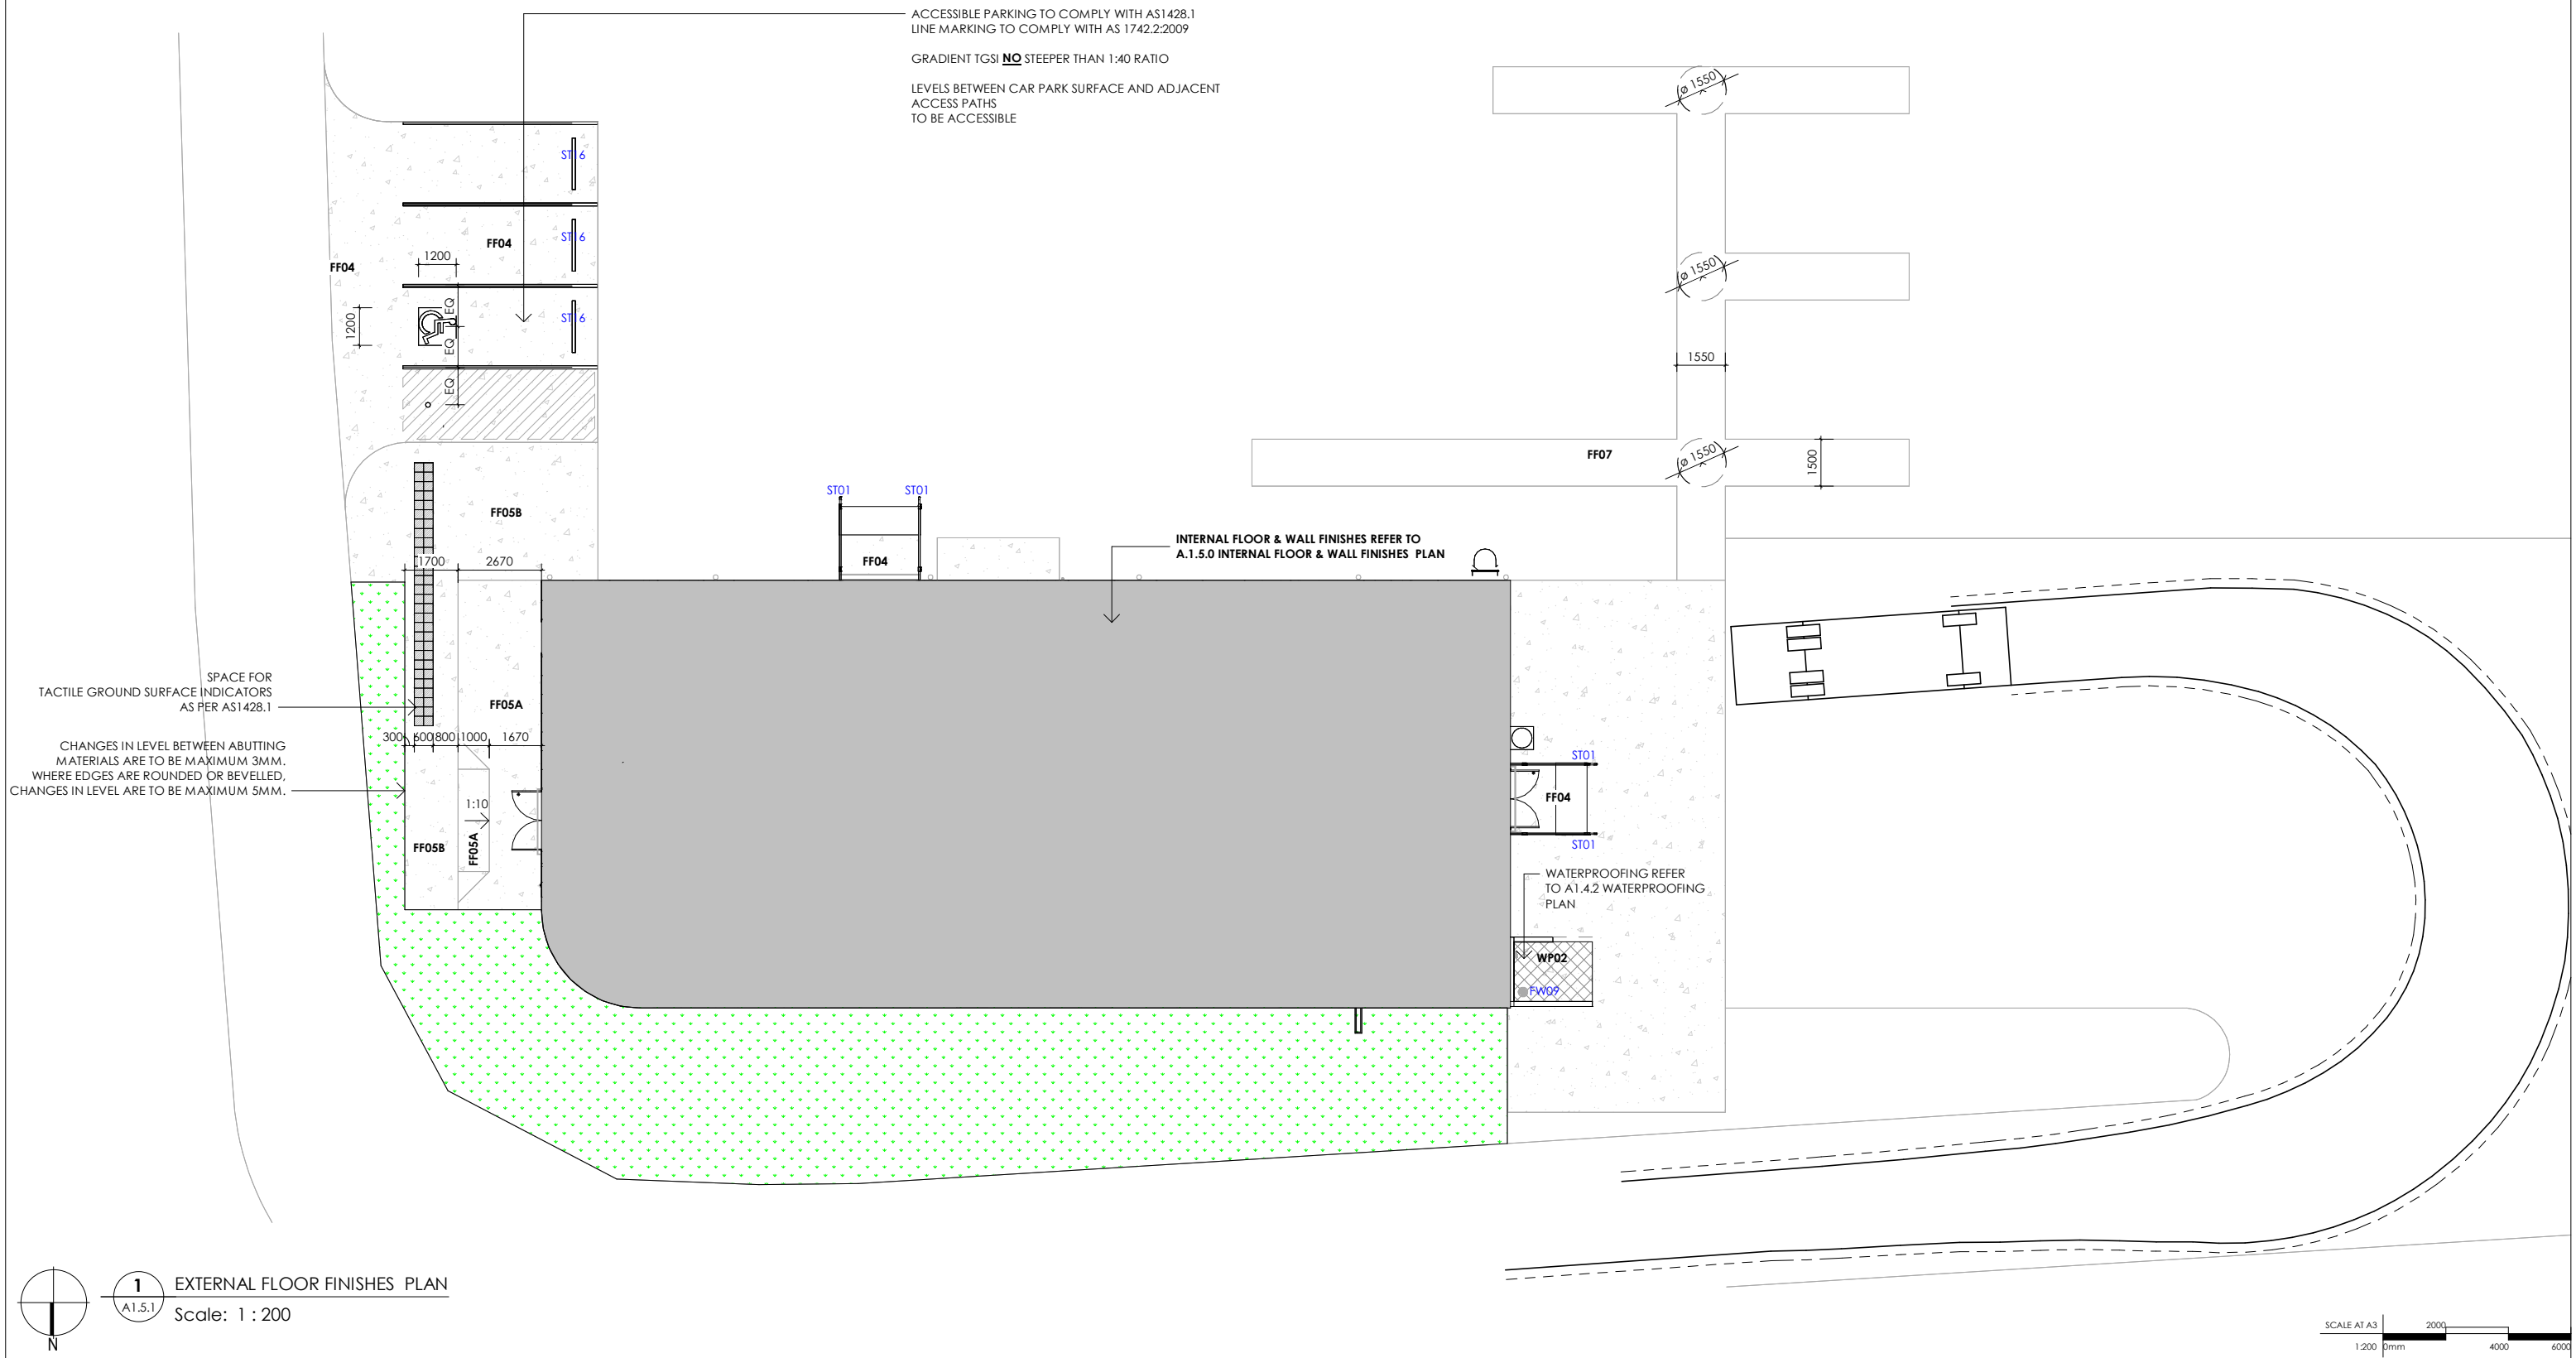


 
 **1** EXTERNAL FLOOR FINISHES PLAN
A1.5.1
Scale: 1 : 200

 

	PROPOSED GROSS FLOOR AREA EXISTING FLOOR AREA	402 Sqm - Sqm	CLIENT  MELBOURNE WERRIBEE HEALESVILLE KYABRAM	CONSULTANTS	ISSUE	DESCRIPTION	DATE	DRWN	DRAWING TITLE	PROJECT	TEAM LEADER	CHECKED BY	DRAWING NO
	NOTES	COPYRIGHT			A	ISSUE FOR COORDINATION	05/08/24	KZ/DI	EXTERNAL FLOOR FINISHES PLAN	WILDLIFE HOSPITAL	EG	EG	A1.5.1
	• WRITTEN DIMENSIONS TAKE PRECEDENCE OVER SCALE DIMENSIONS • CONTRACTORS MUST VERIFY ALL DIMENSIONS ON SITE AND NOTIFY SPACE FOR HEALTH OF ANY DISCREPANCIES PRIOR TO CARRYING OUT ANY WORKS • THIS DRAWING TO BE READ IN CONNECTION WITH ALL RELEVANT CONTRACTS, SPECIFICATIONS, REPORTS, SCHEDULES & DRAWINGS • ALL WORKS TO FULLY COMPLY WITH AUSTRALIAN STANDARDS, BUILDING CODES OF PRACTICE, LOCAL DISCRIMINATION ACT 2004, THE REQUIREMENTS OF RELEVANT WORKSCHEDULES & LOCAL, ALL APPLICABLE BY LAWS TO THE PROJECT • SHEDDING CONSULTANT'S DRAWINGS, REPORTS & SPECIFICATIONS TAKE PRECEDENCE & SUPERSEDE ALL NOTES WITHIN THE ARCHITECTURAL PACKAGE	• COPYRIGHT OF DESIGN SHOWN HEREON IS RESERVED BY SPACE FOR HEALTH TECHNOLOGY AND MUST NOT BE ALTERED, REPRODUCED OR COPIED WITHOUT OUR WRITTEN PERMISSION • THIS DOCUMENT CONTAINS ALL INFORMATION OF COPYRIGHT, IDEAS AND CONCEPTS CONTAINED IN THIS DOCUMENT ARE CONFIDENTIAL			B	ISSUE FOR FINAL COORDINATION	04/10/24	KZ/TP					
					C	FOR TENDER	31/10/24	KZ/TP					
					D	FOR TENDER ADDENDUM	22/11/24	KZ/TP					
					E	INFORMATION	20/04/26	FM	STATUS	FOR TENDER			ISSUE H
					F	INFORMATION	24/06/26	FM					
					G	INFORMATION	10/07/26	FM					
					H	TENDER	17/08/26	FM					
	LEAD ARCHITECT: MAX HU									ADDRESS KYABRAM FAUNA PARK (ZOOS VICTORIA), 75 LAKE RD, KYABRAM VIC 3620	DATE 17/08/26	SCALE@A3 1:200	PROJECT NO SFH250906

RCP SCHEDULE		RCP SCHEDULE		RCP SCHEDULE		RCP SCHEDULE		EXTERNAL LIGHTS		NOTES
CODE	DESCRIPTION	CODE	DESCRIPTION	CODE	DESCRIPTION	CODE	DESCRIPTION	CODE	DESCRIPTION	
EL13	OUTLET: Double 10A Switched Pocket. Suspended	FT32	FIXTURE: Operating light extra support at ceiling for fixing	ME02	MECHANICAL: Cassete A/C Unit	ME10	MECHANICAL: Ceiling mounted exhaust fan for cupboard	EL44	SURFACE MOUNTED OCCUPANT WARNING SPEAKER	
EL17	SENSOR: motion detection	L01	LIGHT: Pendant	ME03	MECHANICAL: Hepafilter			HL	EMERGENCY OCCUPANT WARNING HORN SPEAKER	
EL21	ELECTRICAL: Smoke detector	L02	LIGHT: Downlight	ME04	MECHANICAL: Access Panel			L10	LIGHT: Outdoor Downlight	
EL37	ELECTRICAL : Emergency speaker	L03	LIGHT: Spot light	ME05	MECHANICAL: Split A/C Unit			L12	LIGHT: Outdoor. wall mounted flood light	
EL38	ELECTRICAL: Thermal Detector	L04	LIGHT: LED panel	ME06	MECHANICAL: Air Supply Diffuser			LT11	LIGHT: Outdoor. wall mounted area light	
EM1	LIGHT: Emergency Light	L05	LIGHT: Operating Light. Provide extra support (FT32) at the ceiling for fixing.	ME07	MECHANICAL: Ceiling Fan					
EX1	LIGHT: Exit Light	ME01	MECHANICAL: Exhaust Air	ME08	MECHANICAL: Return Air Grill					

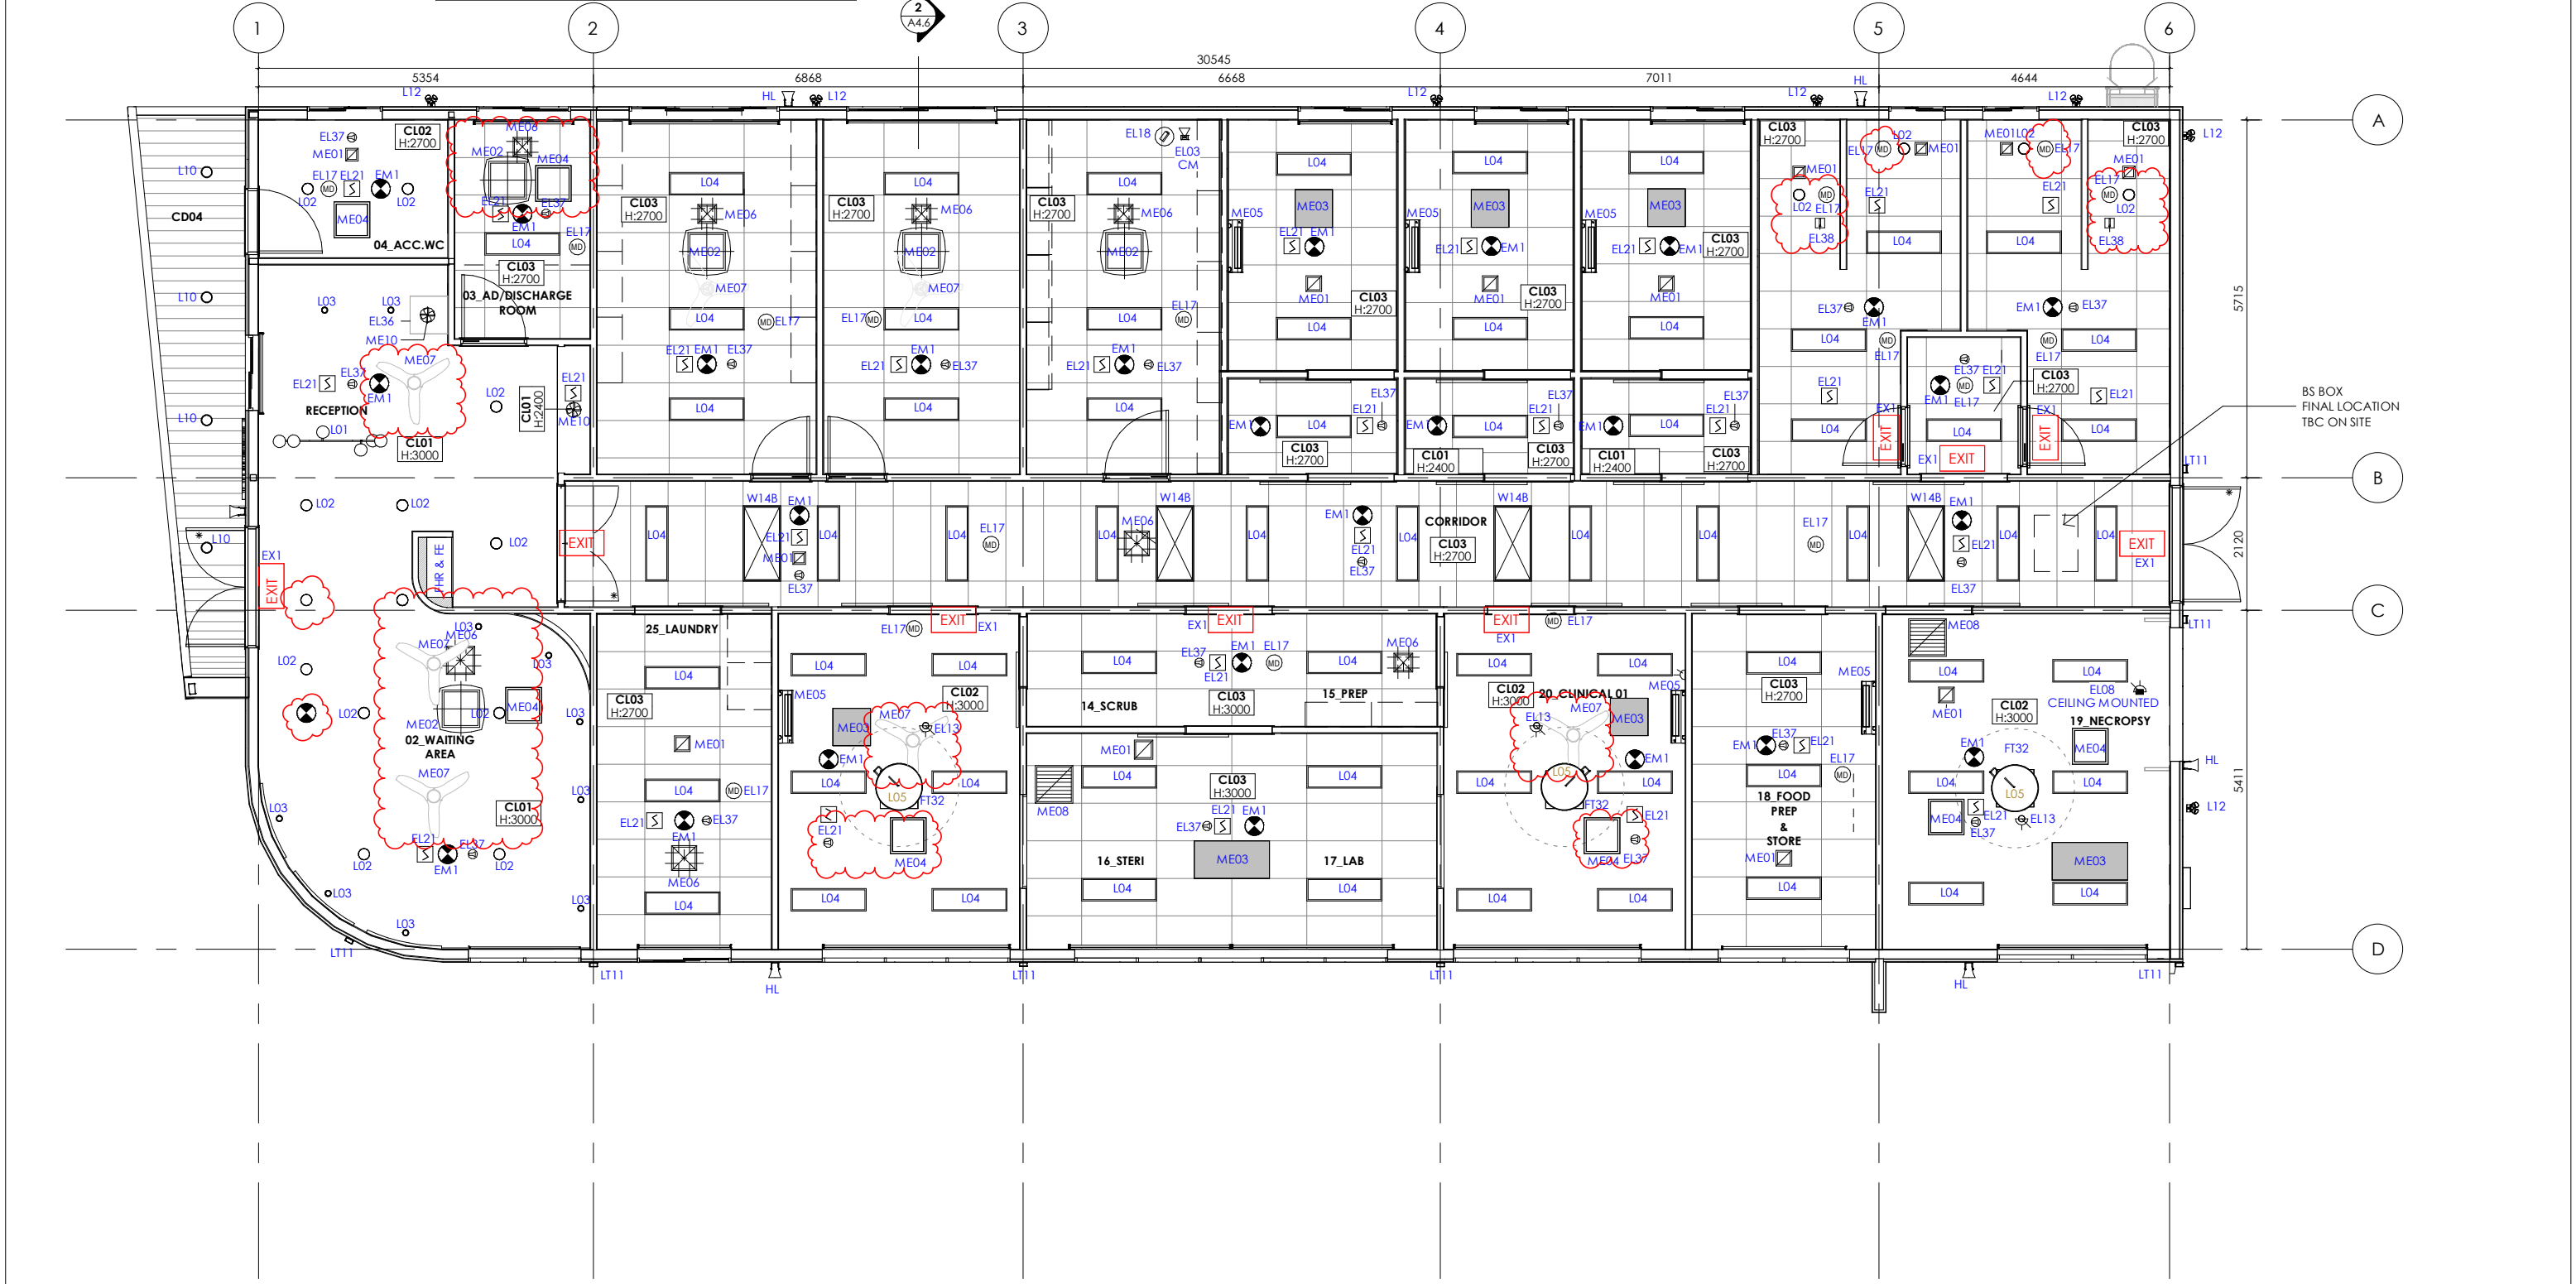

 


1
A1.6


REFLECTED CEILING PLAN
Scale: 1 : 100

SCALE AT A3
1:100
0mm
1000
2000
3000

	PROPOSED GROSS FLOOR AREA EXISTING FLOOR AREA		402 Sqm - Sqm	 MELBOURNE WERRIBEE HEALESVILLE KYABRAM	CONSULTANTS	<table><tr><th>ISSUE</th><th>DESCRIPTION</th><th>DATE</th><th>DRWN</th></tr><tr><td>A</td><td>ISSUE FOR COORDINATION</td><td>05/08/24</td><td>KZ/DI</td></tr><tr><td>B</td><td>ISSUE FOR FINAL COORDINATION</td><td>04/10/24</td><td>KZ/TP</td></tr><tr><td>C</td><td>FOR TENDER</td><td>31/10/24</td><td>KZ/TP</td></tr><tr><td>D</td><td>FOR TENDER ADDENDUM</td><td>22/11/24</td><td>KZ/TP</td></tr><tr><td>E</td><td>INFORMATION</td><td>20/04/26</td><td>FM</td></tr><tr><td>F</td><td>INFORMATION</td><td>10/07/26</td><td>FM</td></tr><tr><td>G</td><td>TENDER</td><td>17/08/26</td><td>FM</td></tr></table>				ISSUE	DESCRIPTION	DATE	DRWN	A	ISSUE FOR COORDINATION	05/08/24	KZ/DI	B	ISSUE FOR FINAL COORDINATION	04/10/24	KZ/TP	C	FOR TENDER	31/10/24	KZ/TP	D	FOR TENDER ADDENDUM	22/11/24	KZ/TP	E	INFORMATION	20/04/26	FM	F	INFORMATION	10/07/26	FM	G	TENDER	17/08/26	FM	DRAWING TITLE REFLECTED CEILING PLAN		PROJECT WILDLIFE HOSPITAL	TEAM LEADER EG	CHECKED BY EG	DRAWING NO A1.6
	ISSUE	DESCRIPTION	DATE			DRWN	
	A	ISSUE FOR COORDINATION	05/08/24			KZ/DI	
	B	ISSUE FOR FINAL COORDINATION	04/10/24			KZ/TP	
C	FOR TENDER	31/10/24	KZ/TP	
D	FOR TENDER ADDENDUM	22/11/24	KZ/TP	
E	INFORMATION	20/04/26	FM	
F	INFORMATION	10/07/26	FM	
G	TENDER	17/08/26	FM	
NOTES * WRITTEN DIMENSIONS TAKE PRECEDENCE OVER SCAD DIMENSIONS * CONTRACTORS MUST VERIFY ALL DIMENSIONS ON SITE AND REPORT ANY DISCREPANCIES TO THE ARCHITECT PRIOR TO CARRYING OUT ANY WORK * THIS DRAWING IS TO BE READ IN CONNECTION WITH ALL RELEVANT CONTRACTS, SPECIFICATIONS, REPORTS, SCHEDULES & DRAWINGS * ALL WORK TO FULLY COMPLY WITH AUSTRALIAN STANDARDS, BUILDING CODES OF PRACTICE, & DEVELOPMENT DISSEMINATION ACT 2024. THE REQUIREMENTS OF ANY OTHER APPLICABLE STANDARDS, ALL APPLICABLE LEGISLATION TO THE PROJECT. * SHEDDING CONSULTANT'S DRAWINGS, REPORTS & SPECIFICATIONS TAKE PRECEDENCE & SUPERSEDE ALL NOTES WITHIN THE ARCHITECTURAL PACKAGE				COPYRIGHT © COPYRIGHT OF DESIGNER & DESIGNER'S SPACE FOR HEALTH DESIGN AND MUST NOT BE ALTERED, REPRODUCED OR CIRCULATED WITHOUT THE WRITTEN PERMISSION OF THE DESIGNER THIS DOCUMENT CONTAINS AN INFRINGEMENT OF COPYRIGHT LEGAL AND COPYRIGHT CONTAINED IN THIS DOCUMENT ARE CONFIDENTIAL				DATE 17/08/26	SCALE@A3 1:100	ISSUE 																																					
								LEAD ARCHITECT: MAX HU			STATUS FOR TENDER		PROJECT NO SFH250906																																		

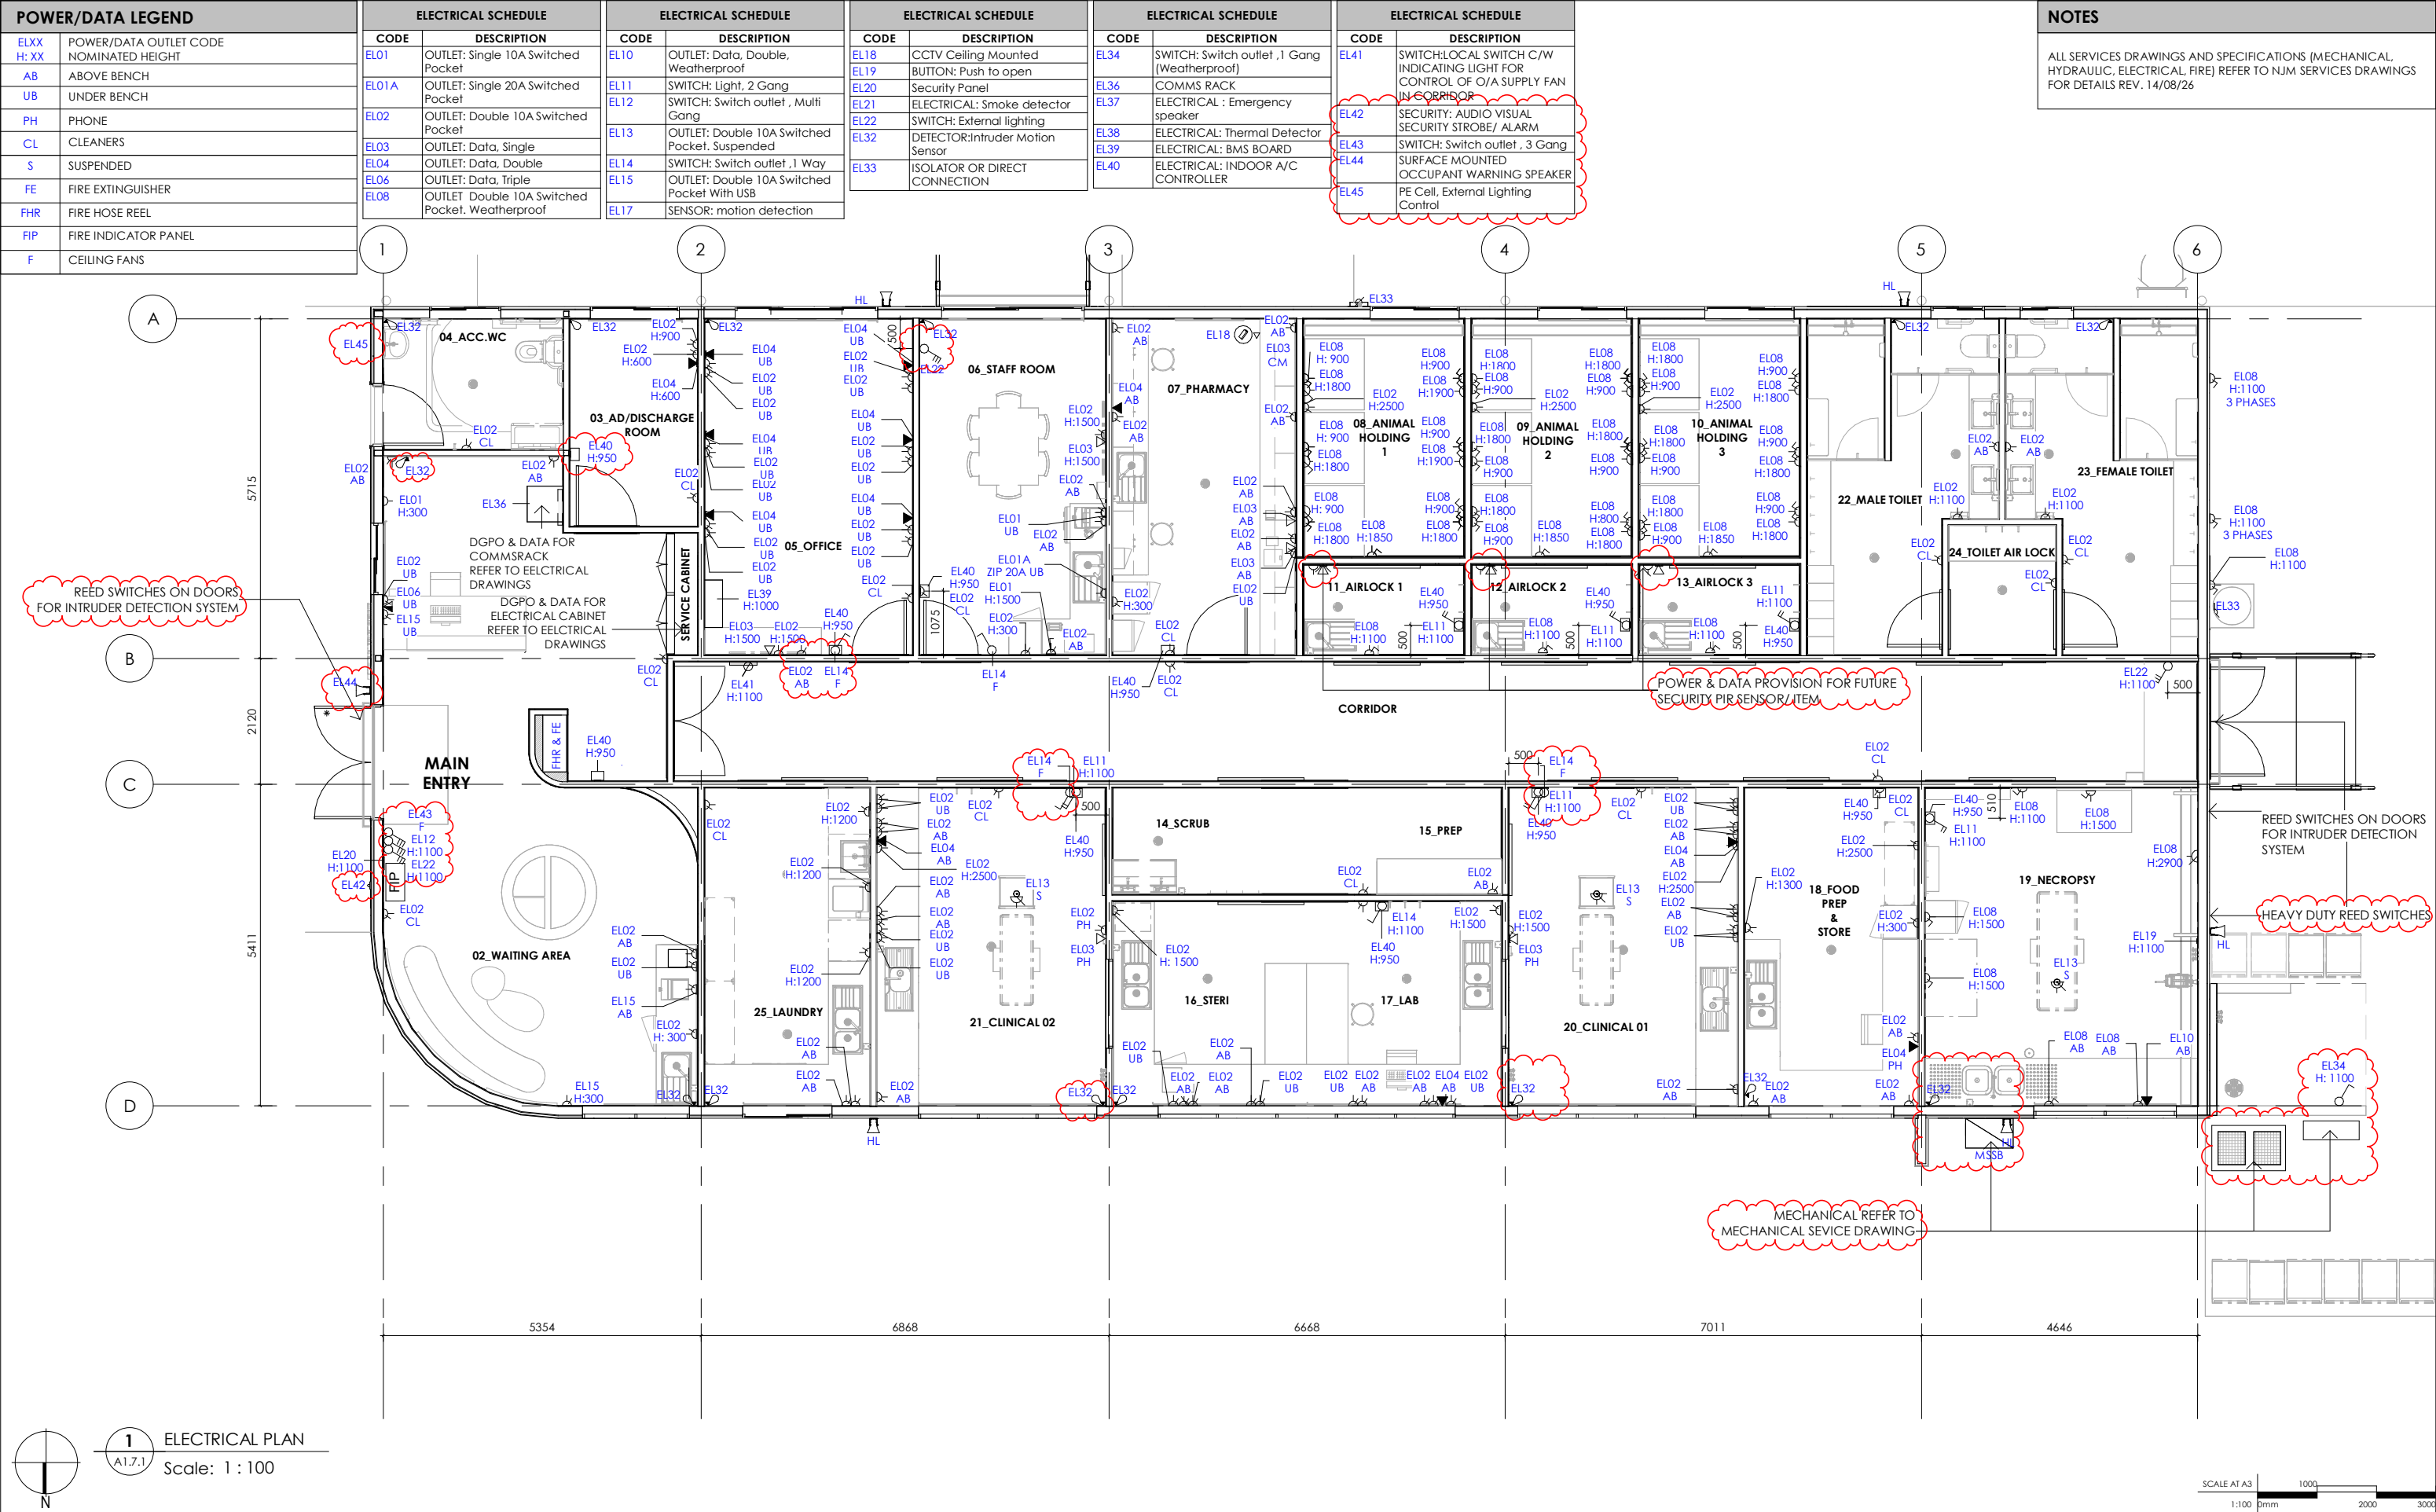


LFxx	LOOSE FURNITURE, SUPPLIED BY BULDER
Jxx	JOINERY, SUPPLIED BY BUILDER
LFxx	LOOSE FURNITURE, SUPPLIED BY CLIENT
Jxx	JOINERY, SUPPLIED BY CLIENT
NOTE: - REFER TO SHEET A.5.8.0 FOR ALL FURNITURE AND JOINERY DESCRIPTION - REFER TO DRAWING SERIES A.7.XX FOR ALL JOINERY DETAIL	

 

	PROPOSED GROSS FLOOR AREA 402 Sqm	CLIENT 	CONSULTANTS	<table><tr><th>ISSUE</th><th>DESCRIPTION</th><th>DATE</th><th>DRWN</th></tr><tr><td>A</td><td>ISSUE FOR COORDINATION</td><td>12/08/24</td><td>KZ/DI</td></tr><tr><td>B</td><td>ISSUE FOR FINAL COORDINATION</td><td>04/10/24</td><td>KZ/TP</td></tr><tr><td>C</td><td>FOR TENDER</td><td>31/10/24</td><td>KZ/TP</td></tr><tr><td>D</td><td>FOR TENDER ADDENDUM</td><td>22/11/24</td><td>KZ/TP</td></tr><tr><td>E</td><td>INFORMATION</td><td>20/04/26</td><td>FM</td></tr><tr><td>F</td><td>INFORMATION</td><td>10/07/26</td><td>FM</td></tr><tr><td>G</td><td>TENDER</td><td>17/08/26</td><td>FM</td></tr></table>	ISSUE	DESCRIPTION	DATE	DRWN	A	ISSUE FOR COORDINATION	12/08/24	KZ/DI	B	ISSUE FOR FINAL COORDINATION	04/10/24	KZ/TP	C	FOR TENDER	31/10/24	KZ/TP	D	FOR TENDER ADDENDUM	22/11/24	KZ/TP	E	INFORMATION	20/04/26	FM	F	INFORMATION	10/07/26	FM	G	TENDER	17/08/26	FM	DRAWING TITLE FURNITURE & JOINERY PLAN	PROJECT WILDLIFE HOSPITAL	TEAM LEADER EG	CHECKED BY EG	DRAWING NO A1.8
	ISSUE	DESCRIPTION	DATE	DRWN																																					
	A	ISSUE FOR COORDINATION	12/08/24	KZ/DI																																					
	B	ISSUE FOR FINAL COORDINATION	04/10/24	KZ/TP																																					
	C	FOR TENDER	31/10/24	KZ/TP																																					
	D	FOR TENDER ADDENDUM	22/11/24	KZ/TP																																					
E	INFORMATION	20/04/26	FM																																						
F	INFORMATION	10/07/26	FM																																						
G	TENDER	17/08/26	FM																																						
NOTES * WITHIN DRAWINGS TAKE PRECEDENCE OVER SCALED DIMENSIONS. * CONTRACTORS MUST VERIFY ALL DIMENSIONS ON SITE AND NOTIFY SPACE FOR HEALTH OF ANY DISCREPANCIES PRIOR TO CARRYING OUT ANY WORKS. * THIS DRAWING IS TO BE READ IN CONNECTION WITH ALL RELEVANT CONTRACTS, SPECIFICATIONS, REPORTS, SCHEDULES & DRAWINGS. * ALL WORKS TO FULLY COMPLY WITH AUSTRALIAN STANDARDS, BUILDING CODES OF NORTHERN A.C., CURRENT DECONTAMINATION ACT (2024), THE REQUIREMENTS OF WILDLIFE MANAGEMENT ACT (2024). ALL ACTIVITIES RELATIVE TO THE WORKS. * INCLUDING CONSULTANT'S DRAWINGS, REPORTS & SPECIFICATIONS TAKE PRECEDENCE & OVERRIDE ALL NOTES WITHIN THE ARCHITECTURAL PACKAGE. COPYRIGHT * COPYRIGHT OF DESIGNS ARE OWNED HEREON & CONSIDERED AS SPACE FOR HEALTH'S DESIGN AND MUST NOT BE ALTERED, REPRODUCED OR COPIED WITHOUT OUR WRITTEN PERMISSION. * REPRESENTATION ON THE INSIDE OR PART OF THIS DOCUMENT CONSTITUTE AN IMPRIMENTMENT OF COPYRIGHT. * IDEAS AND CONCEPTS CONTAINED IN THIS DOCUMENT ARE CONFIDENTIAL.	LEAD ARCHITECT: MAX HU	STATUS FOR TENDER	ADDRESS KYABRAM FAUNA PARK (ZOOS VICTORIA), 75 LAKE RD, KYABRAM VIC 3620	DATE 17/08/26	SCALE@A3 1:100	G	PROJECT NO SFH250906																																		

FIXTURE, FITTING & EQUIPMENT LEGEND	
FTxx	FIXTURES / FITTING SUPPLIED BY BUILDER
EQxx	EQUIPMENT SUPPLIED BY BUILDER
FTxx	FIXTURES / FITTING SUPPLIED BY CLIENT
EQxx	EQUIPMENT SUPPLIED BY CLIENT
NOTE:	• REFER TO SHEET A5.6.0 - A5.6.7 FOR ALL INTERNAL FF&E SCHEDULE



 

1

FF&E PLAN

A1.9




Scale: 1 : 100




	PROPOSED GROSS FLOOR AREA EXISTING FLOOR AREA	402 Sqm - Sqm	CLIENT 	CONSULTANTS	ISSUE	DESCRIPTION	DATE	DRWN	DRAWING TITLE	PROJECT	TEAM LEADER	CHECKED BY	DRAWING NO
	NOTES	COPYRIGHT			A	ISSUE FOR COORDINATION	12/08/24	KZ/DI	FIXTURE, FITTING & EQUIPMENT PLAN	WILDLIFE HOSPITAL	EG	EG	A1.9
					B	ISSUE FOR COORDINATION	30/08/24	KZ					
					C	ISSUE FOR FINAL COORDINATION	04/10/24	KZ/TP					
					D	FOR TENDER	31/10/24	KZ/TP					
					E	FOR TENDER ADDENDUM	22/11/24	KZ/TP					
					F	INFORMATION	10/07/26	FM	STATUS				
					G	INFORMATION	14/07/26	FM	FOR TENDER				
					H	TENDER	17/08/26	FM					
	LEAD ARCHITECT: MAX HU									ADDRESS KYABRAM FAUNA PARK (ZOOS VICTORIA), 75 LAKE RD, KYABRAM VIC 3620	DATE 17/08/26	SCALE@A3 1:100	ISSUE H
										PROJECT NO SFH250906			




NOTE :
- EXTERNAL FINISH REFER TO A5.1 EXTERNAL FINISH SCHEDULE

 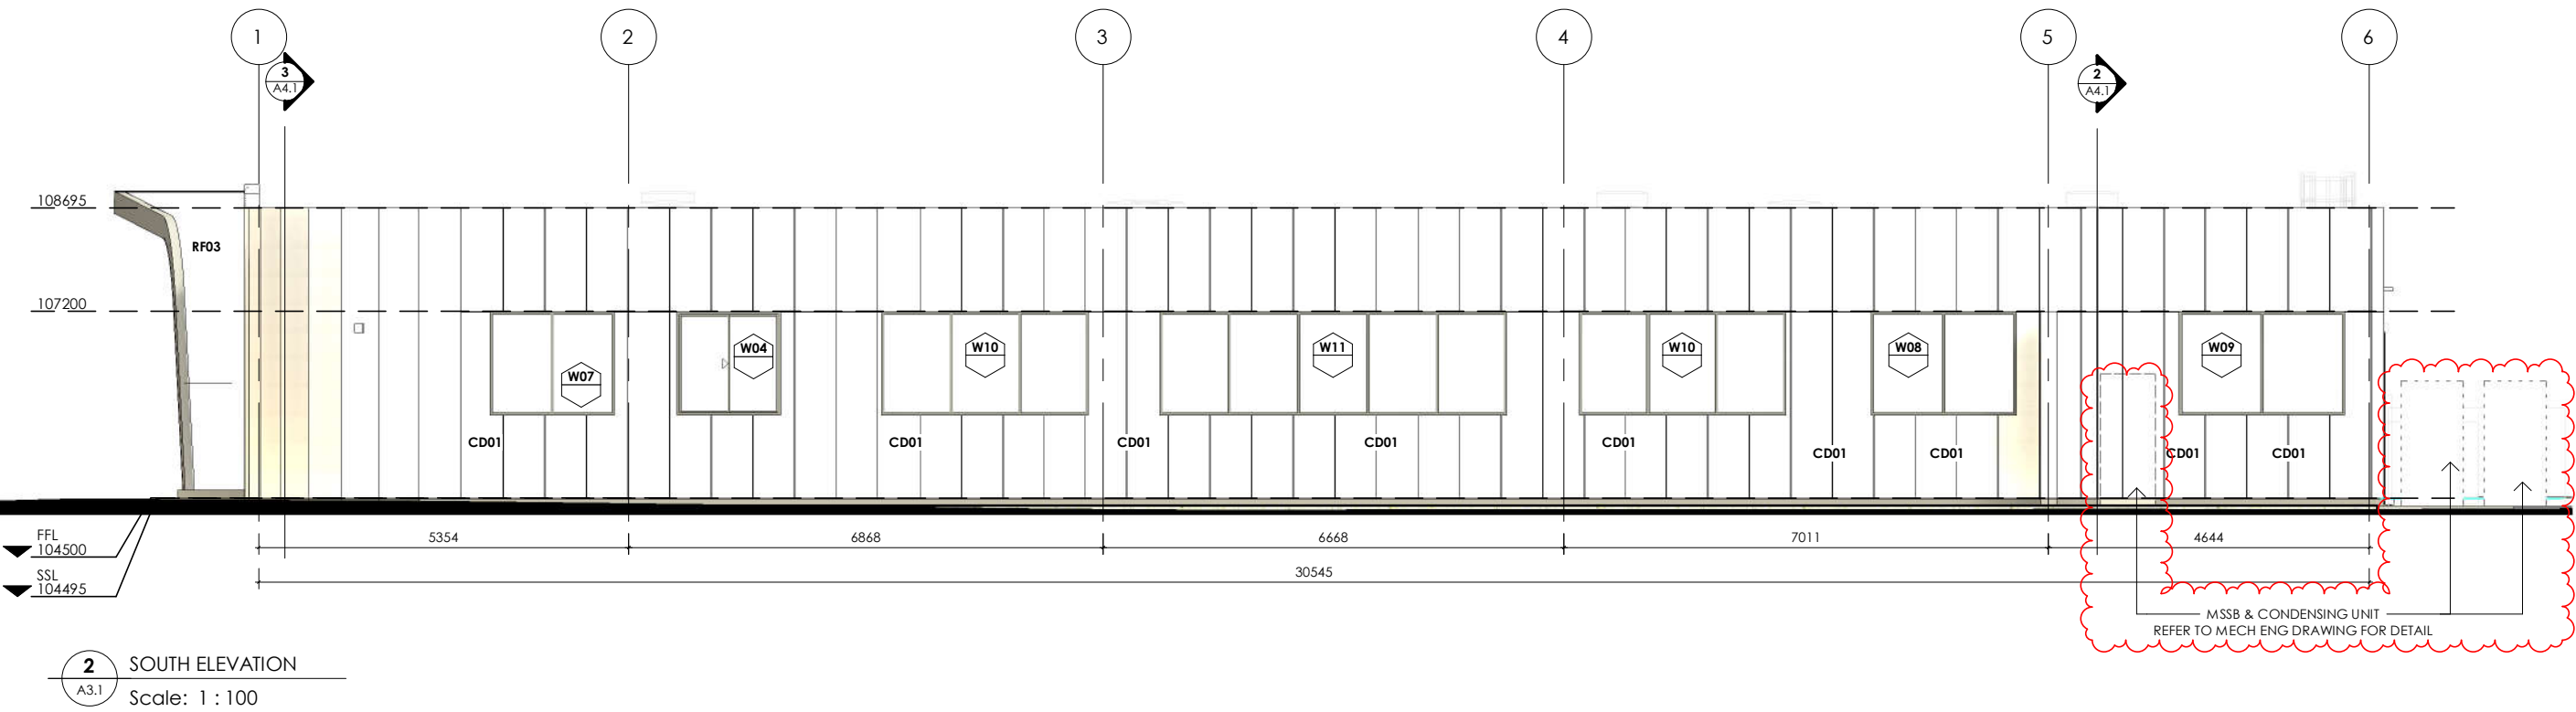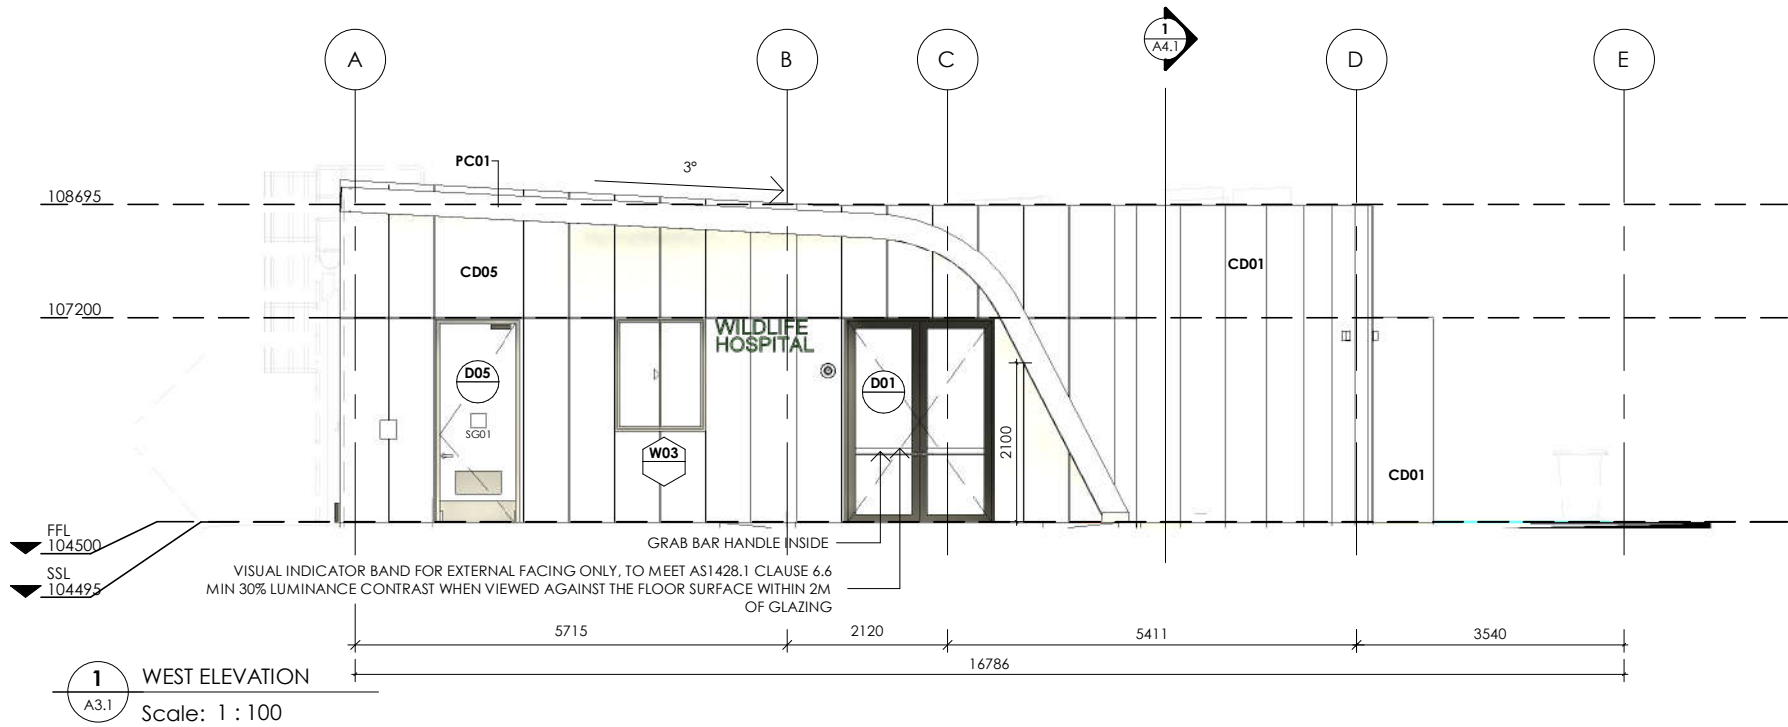


	PROPOSED GROSS FLOOR AREA 402 Sqm EXISTING FLOOR AREA - Sqm		 MELBOURNE WERRIBEE HEALESVILLE KYABRAM	CONSULTANTS	<table><tr><th>ISSUE</th><th>DESCRIPTION</th><th>DATE</th><th>DRWN</th></tr><tr><td>A</td><td>ISSUE FOR COORDINATION</td><td>05/08/24</td><td>KZ/DI</td></tr><tr><td>B</td><td>ISSUE FOR COORDINATION</td><td>30/08/24</td><td>KZ</td></tr><tr><td>C</td><td>ISSUE FOR FINAL COORDINATION</td><td>04/10/24</td><td>KZ/TP</td></tr><tr><td>D</td><td>FOR TENDER</td><td>31/10/24</td><td>KZ/TP</td></tr><tr><td>E</td><td>FOR TENDER ADDENDUM</td><td>22/11/24</td><td>KZ/TP</td></tr><tr><td>F</td><td>INFORMATION</td><td>20/04/26</td><td>FM</td></tr><tr><td>G</td><td>INFORMATION</td><td>10/07/26</td><td>FM</td></tr><tr><td>H</td><td>TENDER</td><td>17/08/26</td><td>FM</td></tr></table>				ISSUE	DESCRIPTION	DATE	DRWN	A	ISSUE FOR COORDINATION	05/08/24	KZ/DI	B	ISSUE FOR COORDINATION	30/08/24	KZ	C	ISSUE FOR FINAL COORDINATION	04/10/24	KZ/TP	D	FOR TENDER	31/10/24	KZ/TP	E	FOR TENDER ADDENDUM	22/11/24	KZ/TP	F	INFORMATION	20/04/26	FM	G	INFORMATION	10/07/26	FM	H	TENDER	17/08/26	FM	DRAWING TITLE		PROJECT	TEAM LEADER	CHECKED BY	DRAWING NO
	ISSUE	DESCRIPTION			DATE	DRWN	
	A	ISSUE FOR COORDINATION			05/08/24	KZ/DI	
	B	ISSUE FOR COORDINATION			30/08/24	KZ	
	C	ISSUE FOR FINAL COORDINATION			04/10/24	KZ/TP	
D	FOR TENDER	31/10/24	KZ/TP	
E	FOR TENDER ADDENDUM	22/11/24	KZ/TP	
F	INFORMATION	20/04/26	FM	
G	INFORMATION	10/07/26	FM	
H	TENDER	17/08/26	FM	
NOTES COPYRIGHT • WRITTEN OWNERSHIP AND PRECEDENCE OVER SCATCH DRAWINGS • CONTRACTORS HAVE VERIFIED ALL DIMENSIONS ON SITE AND ACCEPTED SPACE FOR HEALTH DESIGN AND MUST NOT BE ALTERED, REPRODUCED OR COPIED WITHOUT OUR WRITTEN PERMISSION. • THIS DRAWING IS THE PROPERTY OF SPACE FOR HEALTH DESIGN AND MUST NOT BE LOANED, REPRODUCED OR COPIED WITHOUT OUR WRITTEN PERMISSION. ALL RIGHTS RESERVED. • ALL WORKS TO BE IN ACCORDANCE WITH ALL RELEVANT CONTRACTS, SPECIFICATIONS, REPORTS, SCHEDULES, DRAWINGS • ALL WORKS TO BE IN ACCORDANCE WITH ALL RELEVANT CONTRACTS, SPECIFICATIONS, REPORTS, SCHEDULES, DRAWINGS • WRITING CONSULTANT'S DRAWINGS, REPORTS & SPECIFICATIONS HAVE PRECEDENCE & OVERRULE ALL PREVIOUS MECHANICAL PACKAGE		LEAD ARCHITECT: MAX HU		ELEVATION		WILDLIFE HOSPITAL	EG	EG	A3.1	
				STATUS		ADDRESS	DATE	SCALE@A3	ISSUE	
				FOR TENDER		KYABRAM FAUNA PARK (ZOOS VICTORIA), 75 LAKE RD, KYABRAM VIC 3620	17/08/26	1:100	H	
							PROJECT NO	
							SFH250906	

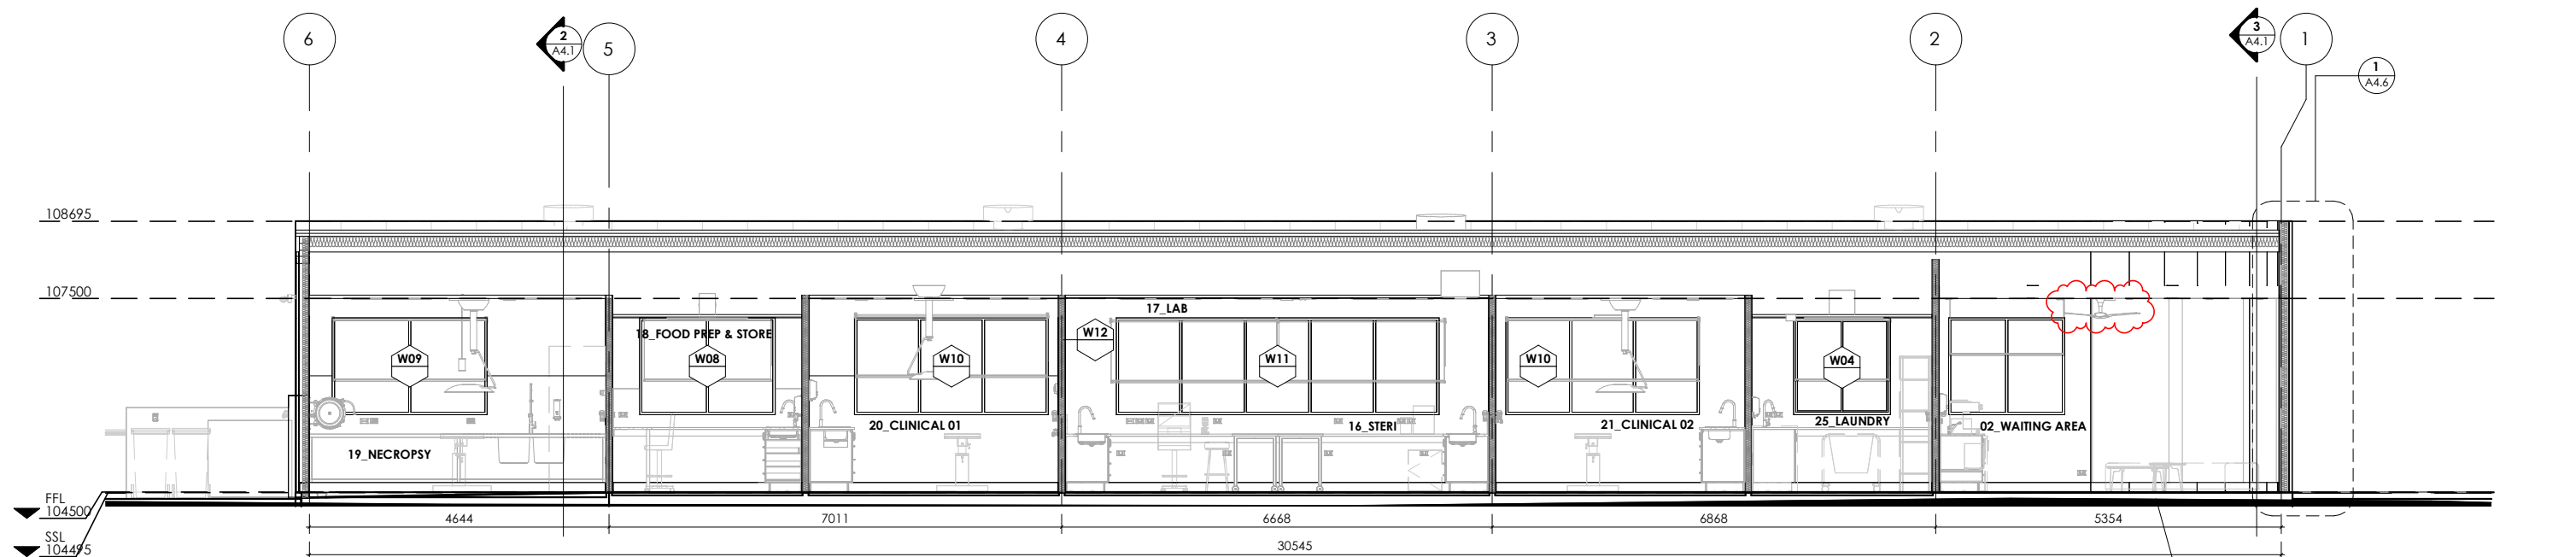

1 SECTION 1
A4.1 Scale: 1 : 100

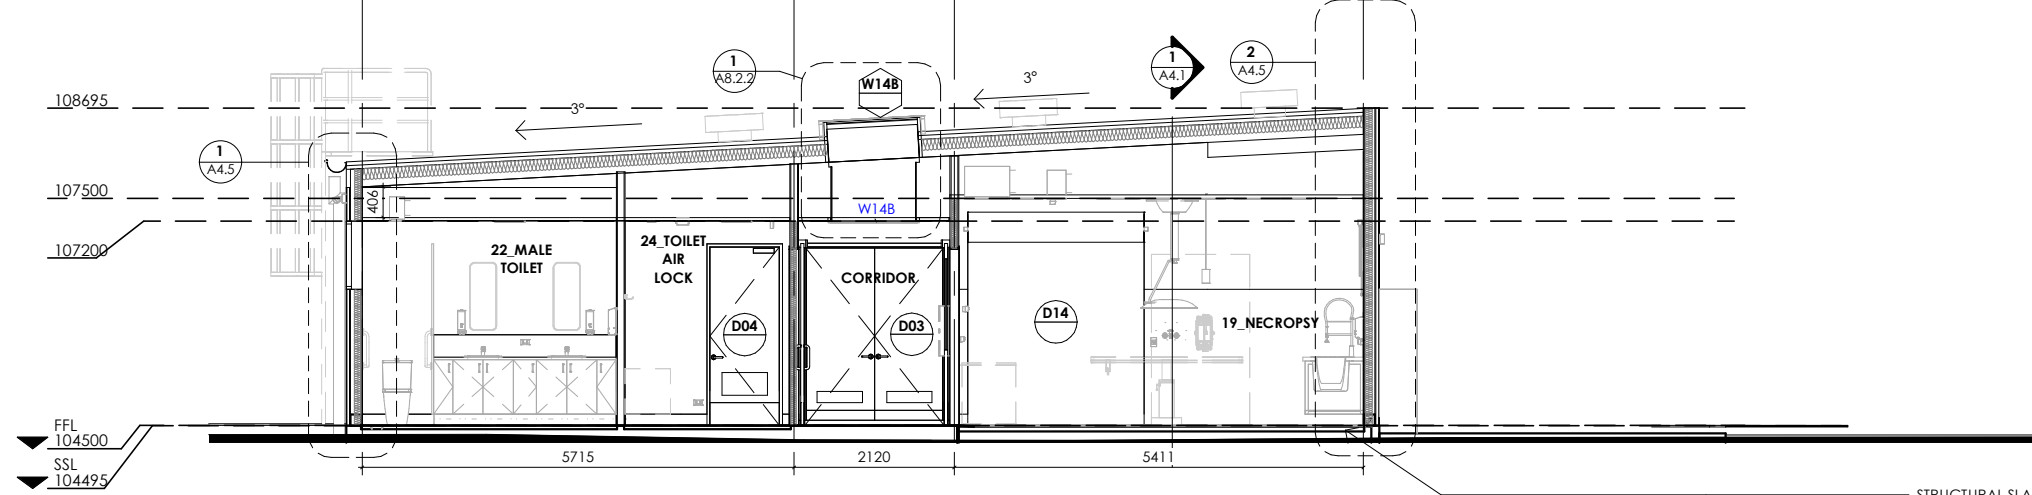

2 SECTION 2
A4.1 Scale: 1 : 100

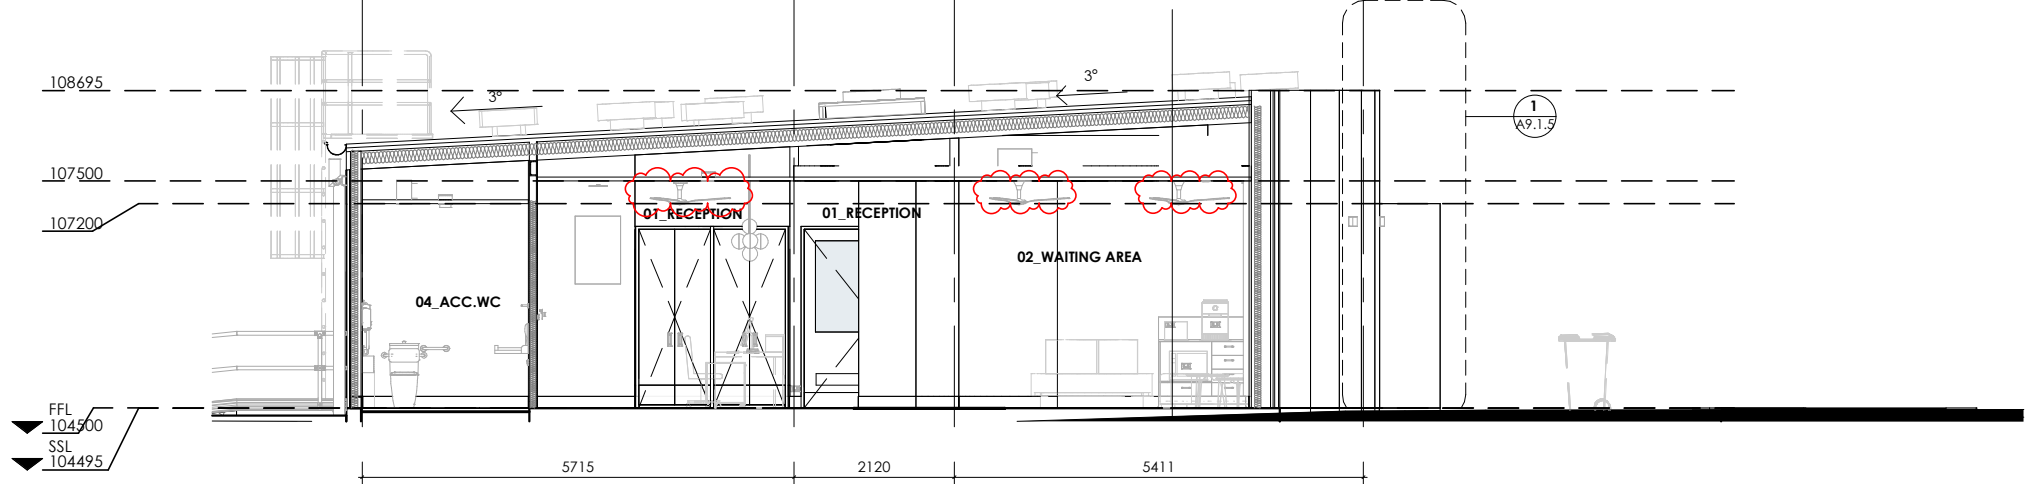

3 SECTION 3
A4.1 Scale: 1 : 100



PROPOSED GROSS FLOOR AREA 402 Sqm
EXISTING FLOOR AREA - Sqm

NOTES

- * WRITTEN DIMENSIONS TAKE PRECEDENCE OVER SCALING
- * CONTRACTORS MUST VERIFY ALL DIMENSIONS ON SITE, AND REPORT ANY DISCREPANCIES TO THE ARCHITECT PRIOR TO COMMENCING WORK
- * THIS DRAWING IS TO BE USED IN CONNECTION WITH ALL RELEVANT CONTRACTS, SPECIFICATIONS, REPORTS, SCHEDULES & DRAWINGS
- * ALL WORKS TO FULLY COMPLY WITH AUSTRALIAN STANDARDS, BUILDING CODES OF PRACTICE, LOCAL DISCRETIONARY ACTS, THE REQUIREMENTS OF WORKING WITH CHILDREN & LOCAL ALL APPLICABLE RELEVANT TO THE PROJECT
- * SHEDDING CONSULTANT'S DRAWINGS, REPORTS & SPECIFICATIONS TAKE PRECEDENCE & SUPERSEDE ALL NOTES WITHIN THE ARCHITECTURAL PACKAGE

COPYRIGHT

ALL RIGHTS OF DESIGN OR INVENTION ARE RESERVED BY THE ARCHITECT. NO PART OF THIS DOCUMENT OR ANY OF ITS CONTENTS MAY BE REPRODUCED OR TRANSMITTED IN ANY FORM OR BY ANY MEANS, WITHOUT THE WRITTEN PERMISSION OF THE ARCHITECT.

LEAD ARCHITECT: MAX HU

CLIENT

ZOOS VICTORIA MELBOURNE WERRIBEE HEALESVILLE KYABRAM

CONSULTANTS

ISSUE	DESCRIPTION	DATE	DRWN
A	ISSUE FOR COORDINATION	05/08/24	KZ/DI
B	ISSUE FOR COORDINATION	30/08/24	KZ
C	ISSUE FOR FINAL COORDINATION	04/10/24	KZ/TP
D	FOR TENDER	31/10/24	KZ/TP
E	FOR TENDER ADDENDUM	22/11/24	KZ/TP
F	INFORMATION	20/04/26	FM
G	INFORMATION	10/07/26	FM
H	TENDER	17/08/26	FM

DRAWING TITLE	STATUS
SECTIONS	FOR TENDER

PROJECT

WILDLIFE HOSPITAL

ADDRESS


KYABRAM FAUNA PARK (ZOOS VICTORIA), 75 LAKE RD, KYABRAM VIC 3620

TEAM LEADER EG	CHECKED BY EG	DRAWING NO A4.1
DATE 17/08/26	SCALE@A3 1:100	ISSUE H
PROJECT NO SFH250906		




NOTE :

REFER TO GROUND FLOOR PLAN **A1.3.0** FOR SECTION REFERENCES

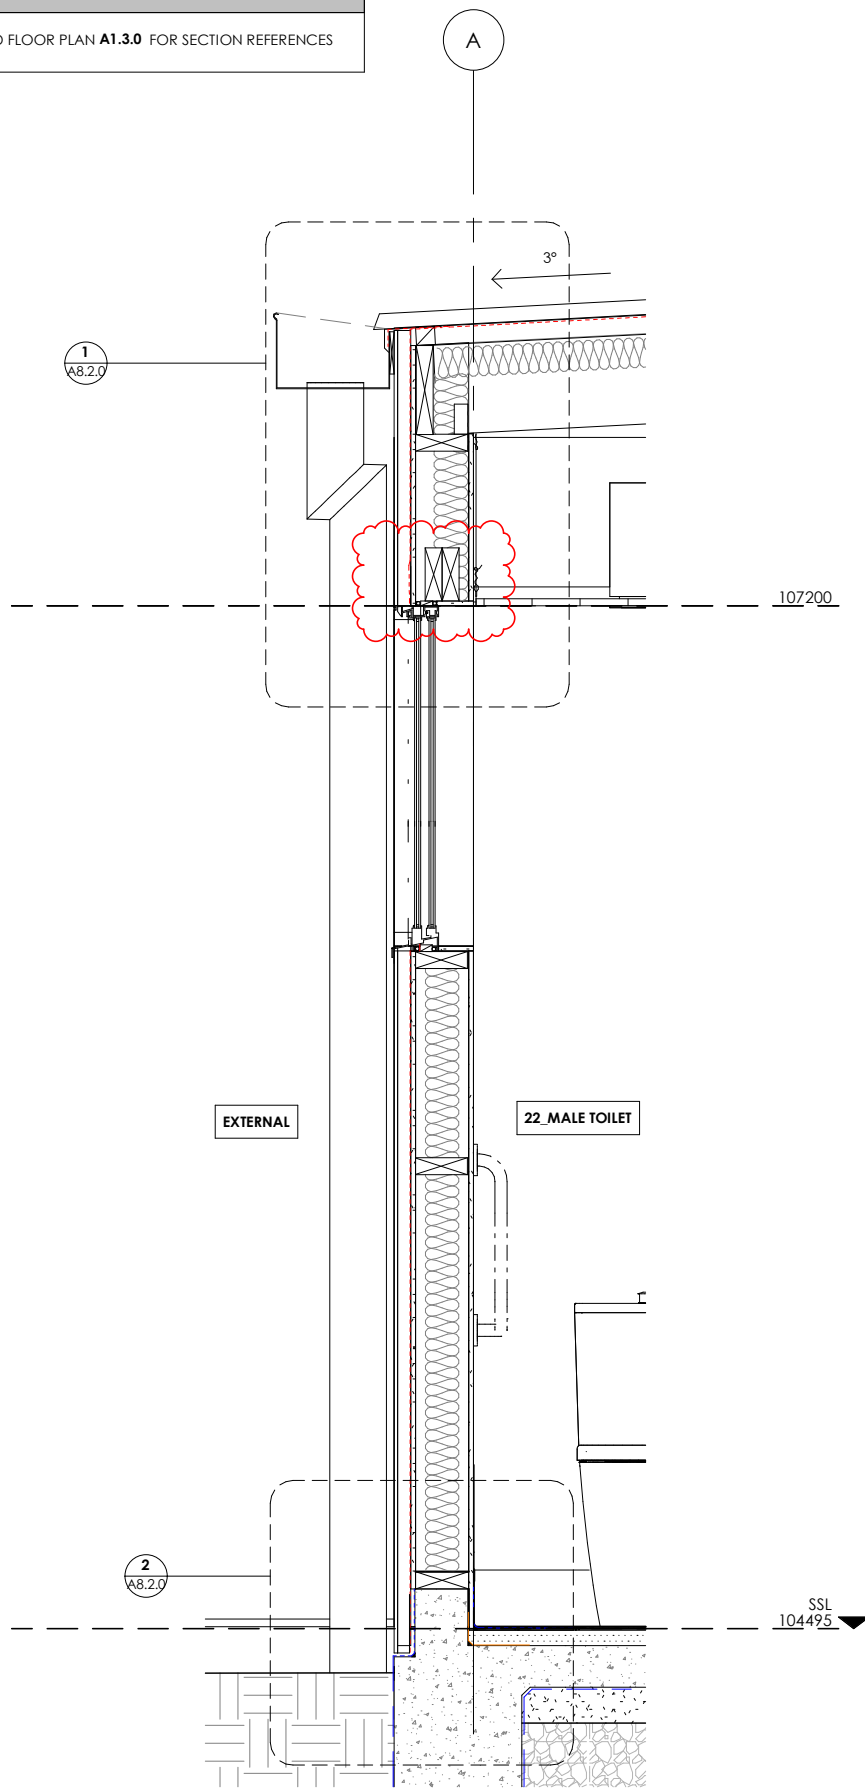

1 Section Detail 1
Scale: 1 : 20

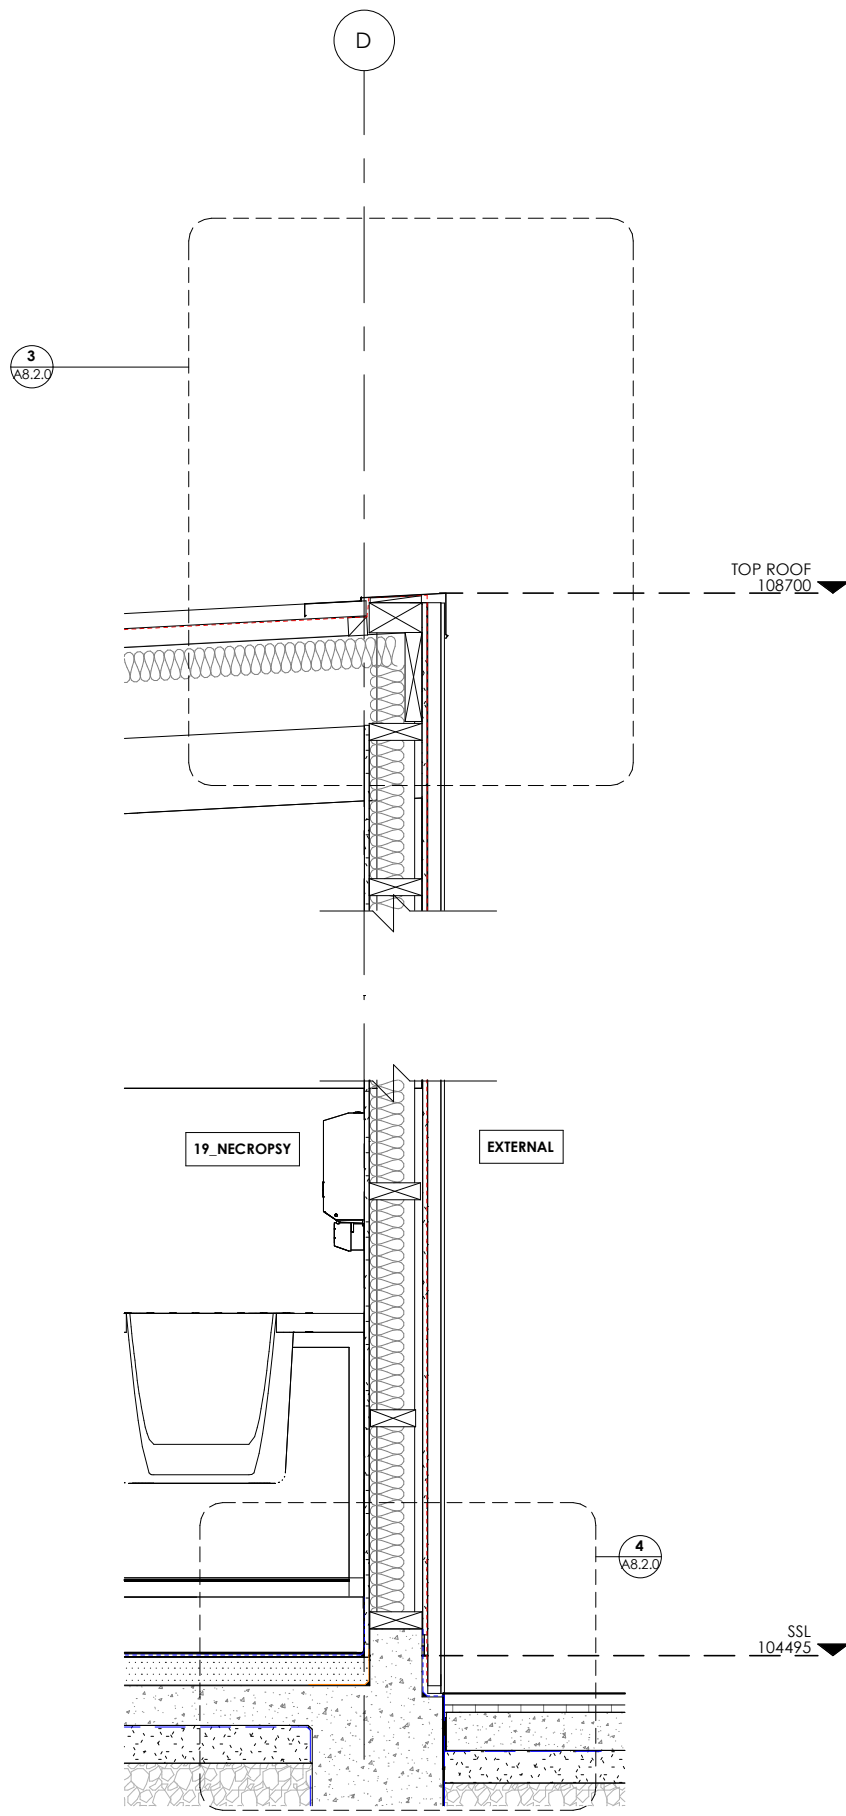

2 Section Detail 2
Scale: 1 : 20

SCALE AT A3
1:20 0mm 200 400 600



PROPOSED GROSS FLOOR AREA
EXISTING FLOOR AREA

402 Sqm
- Sqm

NOTES

- WRITTEN DIMENSIONS TAKE PRECEDENCE OVER SCALE DIMENSIONS
- CONTRACTORS MUST VERIFY ALL DIMENSIONS ON SITE AND NOTIFY SPACE FOR HEALTH OF ANY DISCREPANCIES PRIOR TO CARRYING OUT ANY WORK
- THIS DRAWING TO BE READ IN CONJUNCTION WITH ALL RELEVANT CONTRACTS, SPECIFICATIONS, REPORTS, SCHEDULES & DRAWINGS
- ALL WORKS TO FULLY COMPLY WITH AUSTRALIAN STANDARDS, BUILDING CODES OF PRACTICE, LOCAL DISCRETIONARY ACTS, THE REQUIREMENTS OF RELEVANT WORKCOVER & LOCAL AL, AUTHORITIES PERTINENT TO THE PROJECT
- SHEDDING CONSULTANT'S DRAWINGS, REPORTS & SPECIFICATIONS TAKE PRECEDENCE & SUPERSEDE ALL NOTES WITHIN THE ARCHITECTURAL PACKAGE

COPYRIGHT

© COPYRIGHT OF DESIGN SHOWN HEREON IS RESERVED BY SPACE FOR HEALTH IN DESIGN AND MUST NOT BE ALTERED, REPRODUCED OR CIRCULATED WITHOUT THE WRITTEN PERMISSION OF SPACE FOR HEALTH

ALL RIGHTS AND CONCEPTS CONTAINED IN THIS DOCUMENT ARE CONFIDENTIAL

LEAD ARCHITECT: MAX HU



CONSULTANTS

ISSUE	DESCRIPTION	DATE	DRWN
A	ISSUE FOR COORDINATION	30/08/24	KZ
B	ISSUE FOR FINAL COORDINATION	04/10/24	KZ/TP
C	FOR TENDER	31/10/24	KZ/TP
D	FOR TENDER ADDENDUM	22/11/24	KZ/TP
E	INFORMATION	20/04/26	FM
F	INFORMATION	10/07/26	FM
G	TENDER	17/08/26	FM

DRAWING TITLE
SECTION DETAILS_SHEET 1

STATUS
FOR TENDER

PROJECT
WILDLIFE HOSPITAL

ADDRESS
KYABRAM FAUNA PARK (ZOOS VICTORIA), 75 LAKE RD, KYABRAM VIC 3620

TEAM LEADER
EG

DATE
17/08/26

PROJECT NO
SFH250906

CHECKED BY
EG



SCALE@A3
1:20

DRAWING NO
A4.5


ISSUE

G


SERVICES AND STRUCTURAL INFORMATION SHOWN ARE BASED ON THE PREVIOUS SITE DRAWINGS AND ARE SUBJECT TO CONSULTANT REVIEW AND CONFIRMATION.

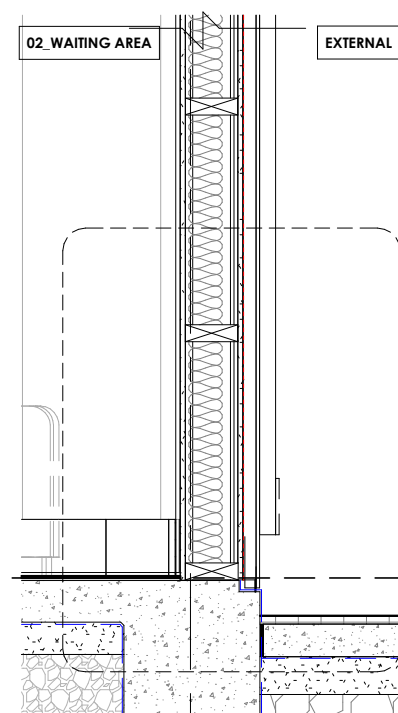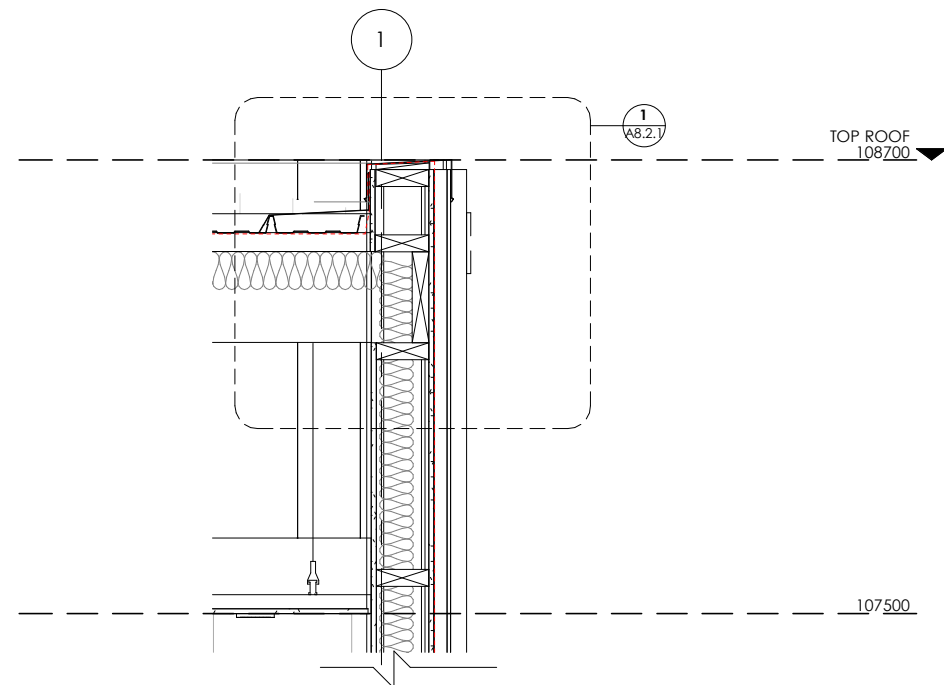

1 Section Detail 4
A4.6 Scale: 1 : 20

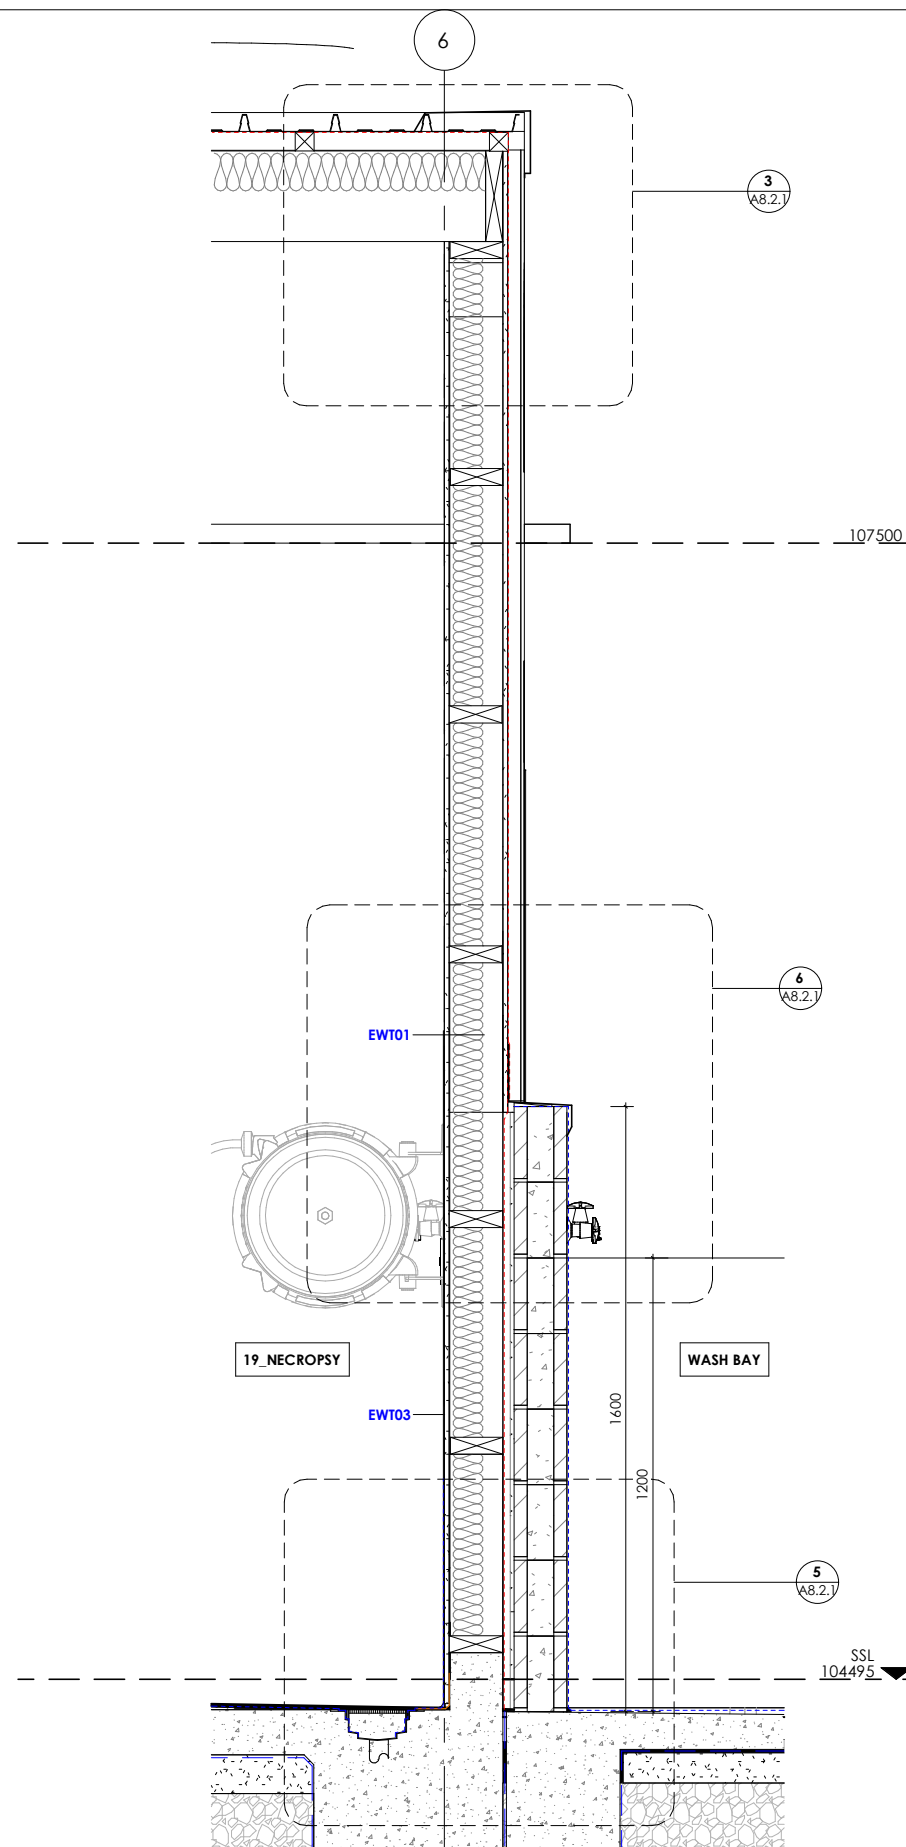

3 Section Detail 5
A4.6 Scale: 1 : 20

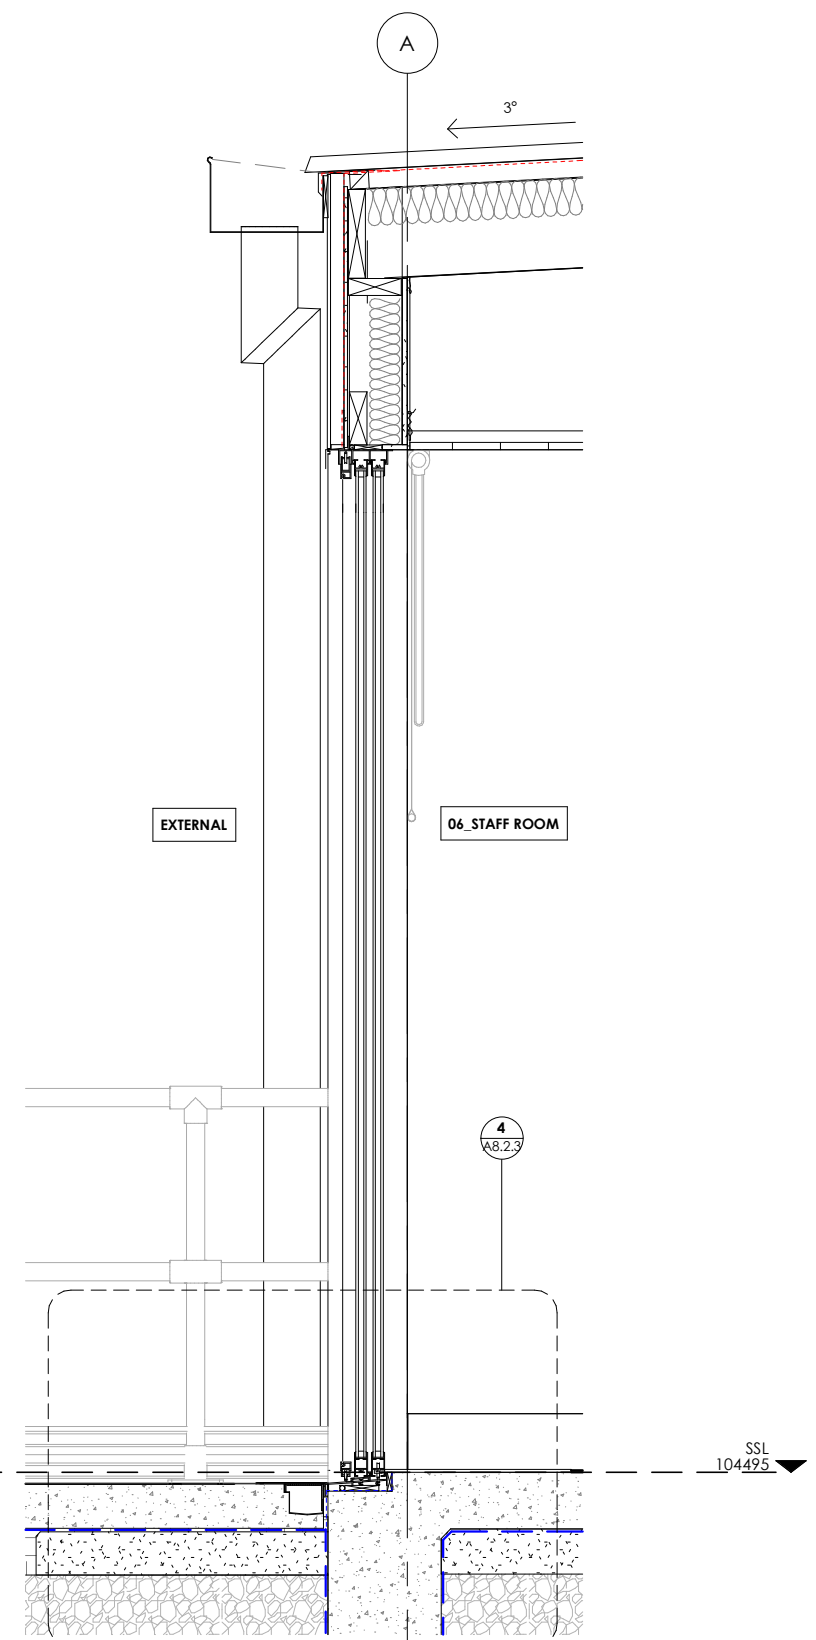

2 Section Detail 6
A4.6 Scale: 1 : 20



space
for
health
design & fitout

PROPOSED GROSS FLOOR AREA EXISTING FLOOR AREA NOTES		402 Sqm - Sqm
1- WRITTEN DIMENSIONS TAKE PRECEDENCE OVER SCALE DIMENSIONS. 2- CONFLICTORS MUST WEIGH IN FAVOR OF DIMENSIONS ON SCALE. 3- CONFLICTORS MUST BE NOTED AS DISCREPANCIES PRIOR TO CARRYING OUT ANY WORKS. 4- IT IS DEEMED TO BE THE RESPONSIBILITY OF THE ARCHITECT TO DISCOVER AND DISCLOSE ALL DISCREPANCIES WITH ALL RELEVANT CONTRACTS, SPECIFICATIONS, REPORTS, SCHEDULES. 5- ALL WORKS TO FULLY COMPLY WITH AUSTRALIAN STANDARDS. 6- THE ARCHITECT'S DESIGN SHALL BE BASED ON THE ASSUMED USABILITY OCCUPANCY CATEGORY, TYPE, REQUIREMENTS OF THE PROJECT. 7- THE ARCHITECT'S DESIGN SHALL BE BASED ON THE ASSUMED RELIABILITY OF THE WORKS. 8- PRIORITISATION OF THE WORKS, SEQUENCING, SCHEDULES, AND SPECIFICATIONS TAKE PRECEDENCE OVER DISCREPANCIES NOTED WITHIN THE ARCHITECTURAL PACKAGE.		COPYRIGHT COPYRIGHT © OF DESIGNS SHOWN HEREON IS RESERVED BY ARCHITECT FOR HIS/HER DESIGN AND SHALL NOT BE ALTERED, REPRODUCED OR TRANSMITTED IN ANY FORM OR BY ANY MEANS, WITHOUT THE WRITTEN PERMISSION. THE ARCHITECT'S DESIGN IS THE WHOLE OR PART OF THIS DOCUMENT CONSTITUTES AN AGREEMENT OF CONTRACT. ALL RIGHTS AND COPYRIGHTS CONSIDERED IN THIS DOCUMENT ARE CONFIDENTIAL.
LEAD ARCHITECT: MAX HAU		

CLIENT

ZOOS
VICTORIA

MELBOURNE
WERRIBEE
HEALESVILLE
KYABRAM

CONSULTANTS

[illegible]

I	DRAWING TITLE

STATUS
FOR TENDER

PROJECT
WILDLIFE HOSPITAL

ADDRESS
KYABRAM FAUNA PARK (ZOOS
VICTORIA), 75 LAKE RD, KYABRAM
VIC 3620

TEAM LEADER
EG

DATE
17/08/26

PROJECT NO
SFH250906


DRAWING NO
A4.6

G

NOTE :

REFER TO GROUND FLOOR PLAN **A1.3.0** FOR SECTION REFERENCES

SERVICES AND STRUCTURAL INFORMATION SHOWN ARE BASED ON THE PREVIOUS SITE DRAWINGS AND ARE SUBJECT TO CONSULTANT REVIEW AND CONFIRMATION.

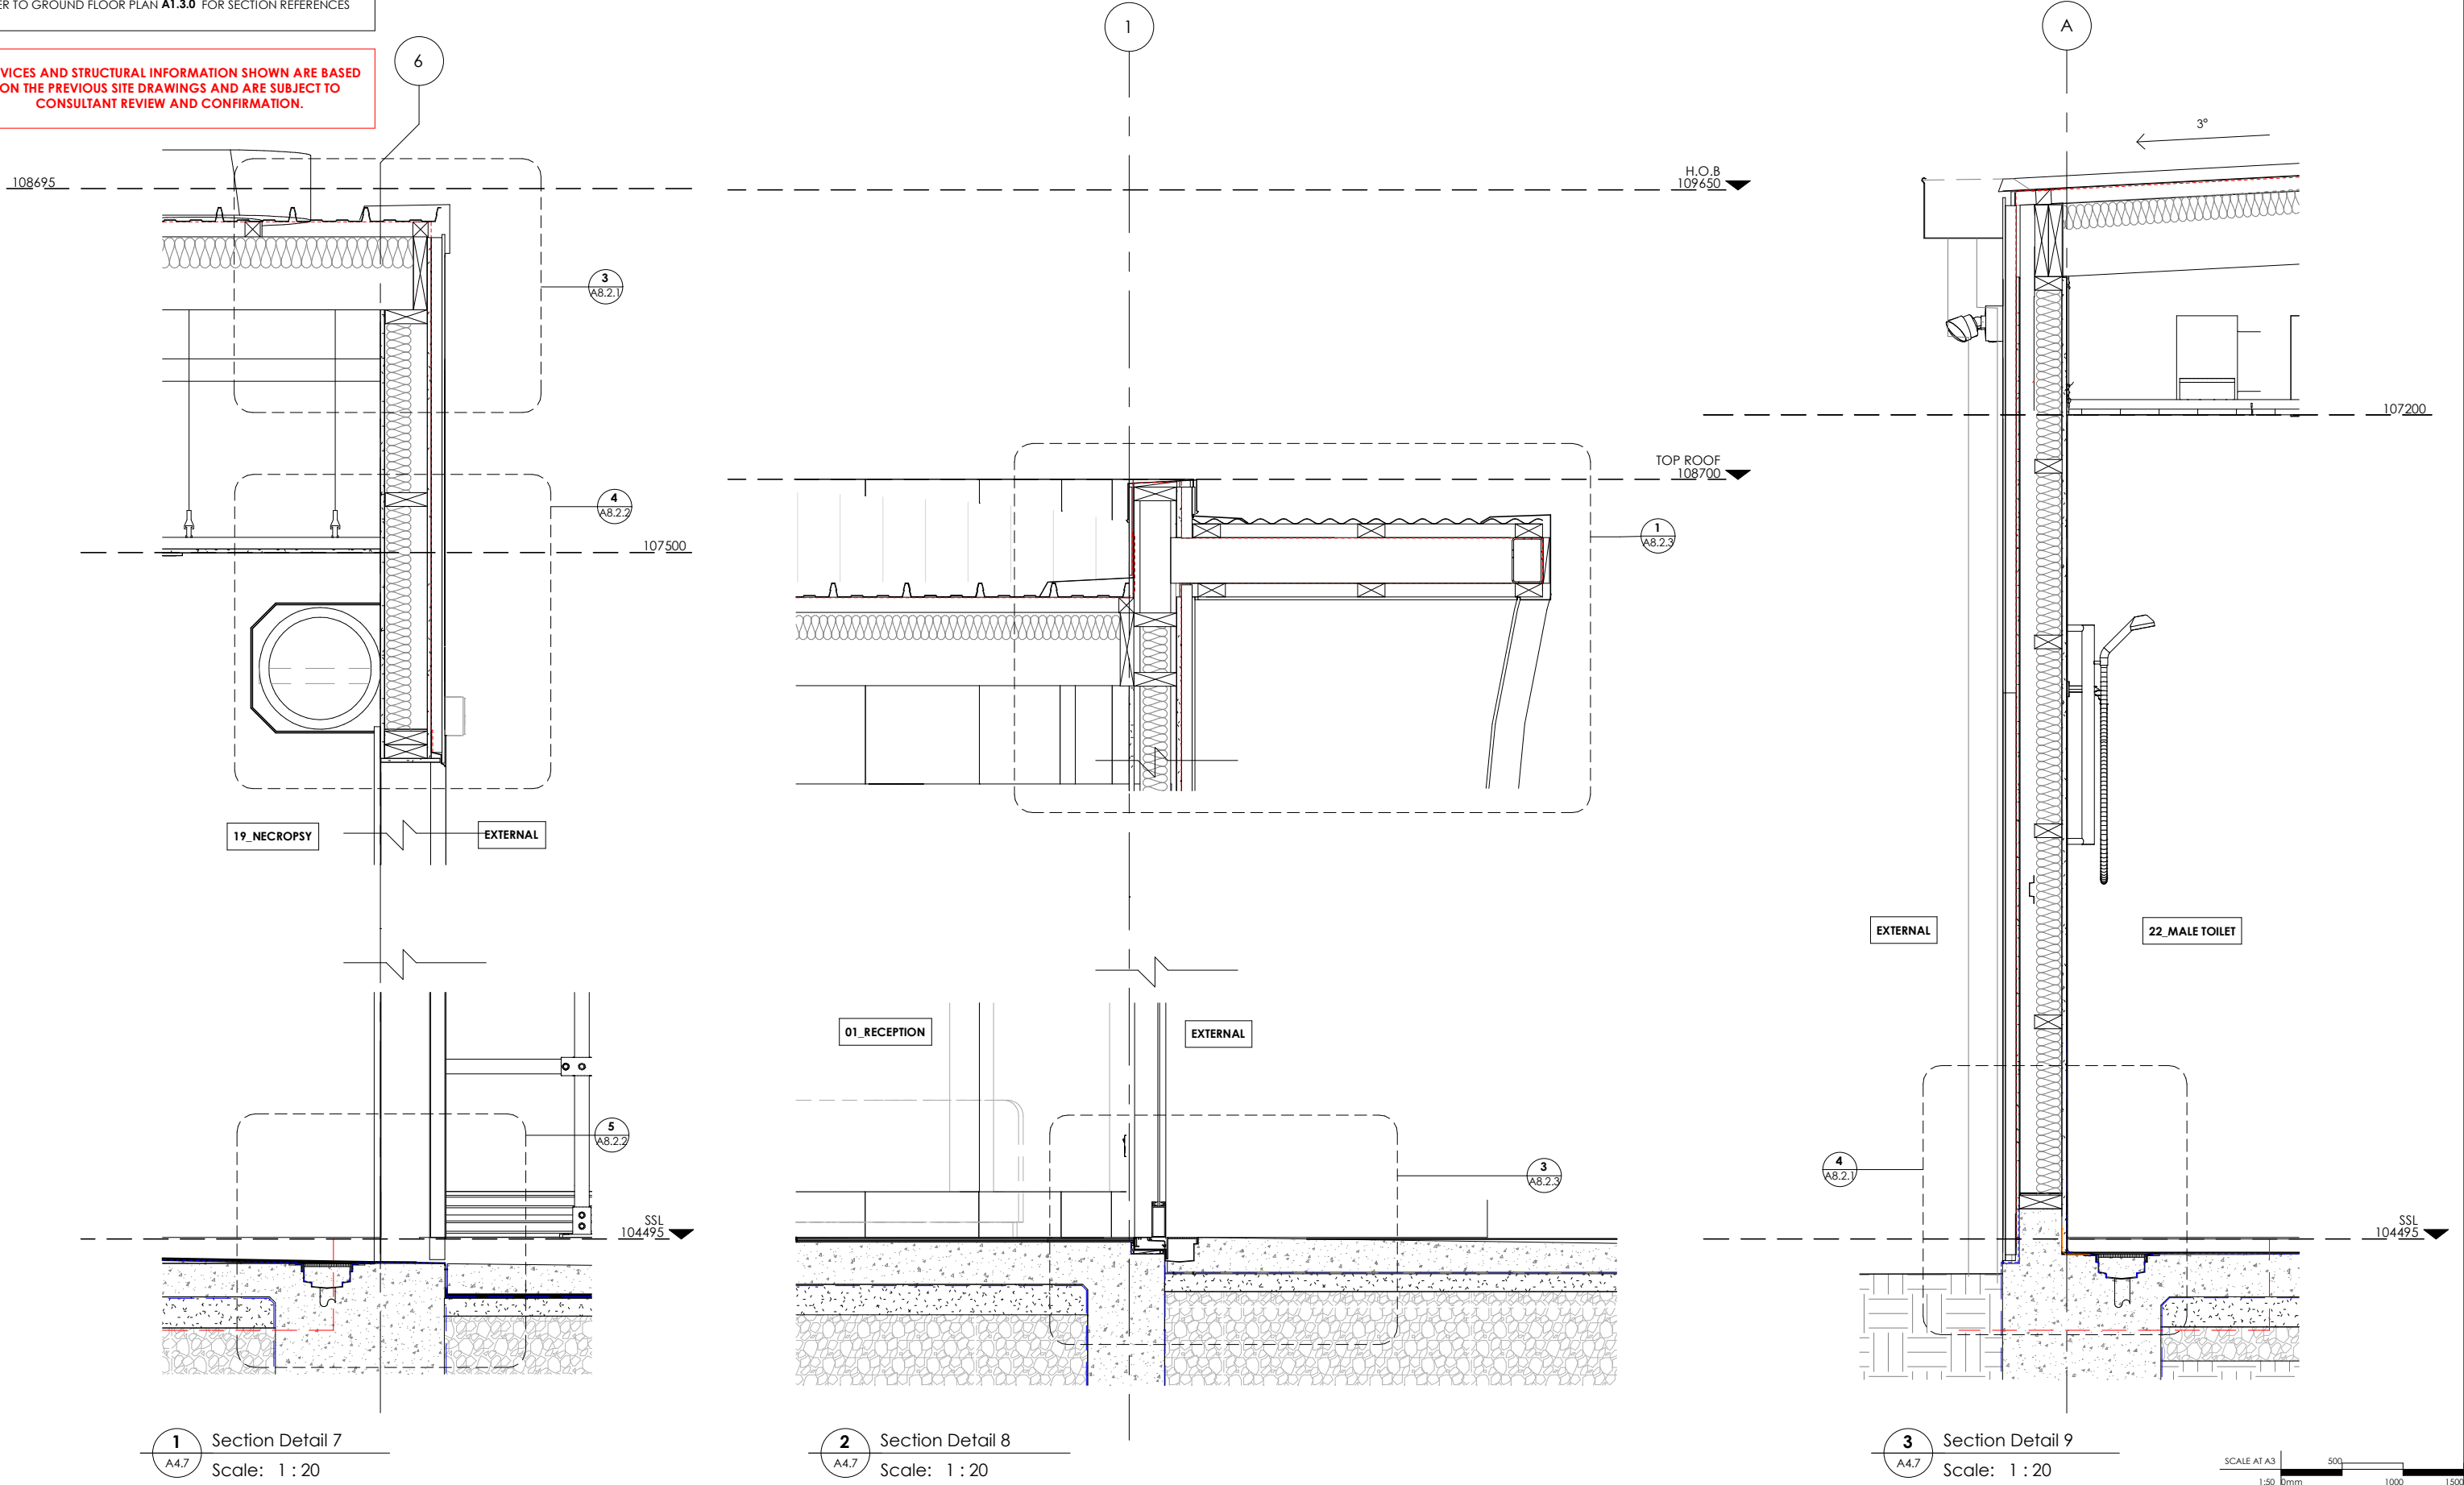

PROPOSED GROSS FLOOR AREA	402 Sqm
EXISTING FLOOR AREA	- Sqm
NOTES	COPYRIGHT
• ALL DIMENSIONS ARE PRECEDENCE OVER SCALE DIMENSIONS	• COPYRIGHT OF DESIGN SHOWN HEREIN IS RESERVED BY SPACE FOR HEALTH DESIGN AND MUST NOT BE ALTERED, REPRODUCED OR COPIED IN WHOLE OR IN PART WITHOUT WRITTEN PERMISSION
• CONTRACTORS MUST VERIFY ALL DIMENSIONS ON SITE AND REPORT ANY DISCREPANCIES PRIOR TO COMMENCING ANY WORK	• THIS DRAWING IS TO BE USED IN CONNECTION WITH ALL RELEVANT CONTRACTS, SPECIFICATIONS, REPORTS, SCHEDULES & DRAWINGS
• ALL WORKS TO FULLY COMPLY WITH AUSTRALIAN STANDARDS, BUILDING CODES OF PRACTICE, LOCAL GOVERNMENT REQUIREMENTS AND ALL APPLICABLE REGULATIONS	• THIS DOCUMENT CONTAINS ALL INFORMATION OF COPYRIGHT
• SHEDDING CONSULTANT'S DRAWINGS, REPORTS & SPECIFICATIONS ARE PREPARED & APPROVED ALL NOTED WITHIN THE ARCHITECTURAL PACKAGE	• IDEAS AND CONCEPTS CONTAINED IN THIS DOCUMENT ARE CONFIDENTIAL
LEAD ARCHITECT: MAX HU	



CONSULTANTS

ISSUE	DESCRIPTION	DATE	DRWN
A	ISSUE FOR COORDINATION	30/08/24	KZ
B	ISSUE FOR FINAL COORDINATION	04/10/24	KZ/TP
C	FOR TENDER	31/10/24	KZ/TP
D	FOR TENDER ADDENDUM	22/11/24	KZ/TP
E	INFORMATION	20/04/26	FM
F	INFORMATION	10/07/26	FM
G	TENDER	17/08/26	FM

DRAWING TITLE	SECTION DETAILS_SHEET 3
STATUS	FOR TENDER

PROJECT	WILDLIFE HOSPITAL
ADDRESS	KYABRAM FAUNA PARK (ZOOS VICTORIA), 75 LAKE RD, KYABRAM VIC 3620


TEAM LEADER	EG	CHECKED BY	EG	DRAWING NO	A4.7
DATE	17/08/26	SCALE@A3	1:50	ISSUE	G
PROJECT NO	SFH250906				

INTERNAL FLOOR FINISH SCHEDULE						
CODE	IMAGE	DESCRIPTION	SUPPLIER	APPLICATION	NOTE	URL
FF01A	OPTION 1	OPT.1 ACCOLADE PLUS SPICE WHITE OPT.2 ACCOLADE PLUS CEDUNA WHITE	ARMSTRONG FLOORING	All rooms unless noted otherwise	FINAL SPECIFICATIONS TBC PRIOR TO CONSTRUCTION. APPLY TO MANUFACTURERS SPECIFICATIONS	https://www.armstrongflooring.au/products/accolade-plus?srsltid=AfmBOoocLI1NamH2sktV9IXCrwYSP6wn3yHoQP91uIDKMIB3pTIOAO
	OPTION 2					
FF01B	OPTION 1	OPT.1 ACCOLADE FOOTHOLD SPICE WHITE LRV 69 OPT.2 ACCOLADE FOOTHOLD CEDUNA WHITE LRV 65	ARMSTRONG FLOORING	Shower Area	FINAL SPECIFICATIONS TBC PRIOR TO CONSTRUCTION. APPLY TO MANUFACTURERS SPECIFICATIONS	https://www.armstrongflooring.au/products/accolade-plus?srsltid=AfmBOoocLI1NamH2sktV9IXCrwYSP6wn3yHoQP91uIDKMIB3pTIOAO
	OPTION 2					
FF03		SUPER BRUSH CUSTOM MAT. 2000MMW X 900MMH. RECESSED INSTALLATION	THE MAT GROUP OR EQUIVALENT	FOH Entrance & BOH Exit	FINAL SPECIFICATIONS TBC PRIOR TO CONSTRUCTION. APPLY TO MANUFACTURERS SPECIFICATIONS	https://thematgroup.com.au/products/super-brush-custom-mat

INTERNAL WALL FINISH SCHEDULE						
CODE	IMAGE	DESCRIPTION	SUPPLIER	APPLICATION	NOTE	URL
WF01	OPTION 1	OPT.1 WALLFLEX MUSHROOM LRV 65	ARMSTRONG FLOORING	Acc.WC, Clinicals Room, Necropsy, Wards Room, Shower Room	FINAL SPECIFICATIONS TBC PRIOR TO CONSTRUCTION. APPLY TO MANUFACTURERS SPECIFICATIONS	https://www.dulux.com.au/specifier/colour/whites-sw1/charter-white/
	OPTION 2	OPT.2 WALLFLEX NEUTRAL WHITE LRV 77				

INTERNAL PAINT FINISH SCHEDULE						
CODE	IMAGE	DESCRIPTION	SUPPLIER	APPLICATION	NOTE	URL
PF01		CHARTER WHITE SW1A3	DULUX	GENERAL PAINT	FINAL SPECIFICATIONS TBC PRIOR TO CONSTRUCTION. APPLY TO MANUFACTURERS SPECIFICATIONS	https://www.dulux.com.au/specifier/colour/whites-sw1/charter-white/
PF02		TOFFEE FINGERS A143	DULUX	INTERNAL DOOR LEAF & FRAME	FINAL SPECIFICATIONS TBC PRIOR TO CONSTRUCTION. APPLY TO MANUFACTURERS SPECIFICATIONS	https://www.dulux.com.au/colour/whites-and-neutrals/toffee-fingers/

JOINERY FINISH SCHEDULE						
CODE	IMAGE	DESCRIPTION	SUPPLIER	APPLICATION	NOTE	URL
GL01		BACKPAINTED GLASS SPLASHBACK COLOUR RGB : 247;148;29	ALLTRADE OR EQUIVALENT	FOOD PREP, TEA POINT BENCH & LAUNDRY ROOM SPLASHBACK MATERIAL FINISH	FINAL SPECIFICATIONS TBC PRIOR TO CONSTRUCTION. APPLY TO MANUFACTURERS SPECIFICATIONS	https://alltradealuminium.com.au/collections/glass/products/gi-splashback-glass?variant=33547473346711
LM01	OPTION 1	LAMINATE OPT.1 CASHMERE GREY	EGGER OR EQUIVALENT	OVERHEAD CABINET & BENCHTOP FINISH	FINAL SPECIFICATIONS TBC PRIOR TO CONSTRUCTION. APPLY TO MANUFACTURERS SPECIFICATIONS	https://forest.one/products/our-brands/egger?brand=91&applications=78
	OPTION 2	OPT.2 STONE GREY FLASHBACK & BENCHTOP NEED TO BE HIGHPRESSURE LAMINATE				
LM02	OPTION 1	LAMINATE OPT.1 ALMOND BEIGE	EGGER OR EQUIVALENT	JOINERY BENCH FINISH	FINAL SPECIFICATIONS TBC PRIOR TO CONSTRUCTION. APPLY TO MANUFACTURERS SPECIFICATIONS	https://forest.one/products/our-brands/egger?brand=91&applications=78
	OPTION 2	OPT.2 TRUFFLE BROWN				
LM03	OPTION 1	COMPACT LAMINATE OPT.1 WHITE GREY	EGGER OR EQUIVALENT	CLEANERS CABINET	FINAL SPECIFICATIONS TBC PRIOR TO CONSTRUCTION. APPLY TO MANUFACTURERS SPECIFICATIONS	https://forest.one/products/product-ranges/compact-laminate?brand=91
	OPTION 2	OPT.2 ANGOLA GREY				
PC01		DURATEC ELEMENTS - TEXTURED RANGE POWDER COATING COLOUR: MONUMENT FLAT	DULUX POWDER COATING	DURATEC ELEMENTS. MONUMENT - FLAT 9E17724F NATURAL	EXTERNAL STEEL COLUMNS, EXPOSED STEEL FRAMES, WINDOW FRAMES, EXTERNAL DOOR FRAMES, MAIN ENTRY ROOF CAPPING, DOWNPIPES SPREADER	https://duluxpowders.com.au/

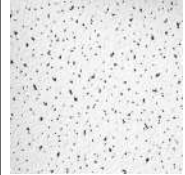CEILING TYPE SCHEDULE						
CODE	IMAGE	DESCRIPTION	SUPPLIER	APPLICATION	NOTE	URL
CL01		PLASTER BOARD COLOUR : DULUX LEXICON QUARTER SW1E1	CSR GYPROCK	INTERNAL CEILINGS	FINAL SPECIFICATIONS TBC PRIOR TO CONSTRUCTION. APPLY TO MANUFACTURERS SPECIFICATIONS	https://www.gyprock.com.au/
CL02		GYPROCK AQUACHEK 13mm COLOUR : DULUX LEXICON QUARTER SW1E1	CSR GYPROCK	INTERNAL CEILINGS WHERE NEED MOISTURE RESISTANT PLASTERBOARD	FINAL SPECIFICATIONS TBC PRIOR TO CONSTRUCTION. APPLY TO MANUFACTURERS SPECIFICATIONS	https://www.gyprock.com.au/
CL03		AMSTRONG CEILINGB8NE FISSURED & FINE FISSURED HIGH NRC 1200mm x 600mm x 19mm	Armstrong ceiling solutions	ALL ROOM UNLESS NOTED OTHERWISE	FINAL SPECIFICATIONS TBC PRIOR TO CONSTRUCTION. APPLY TO MANUFACTURERS SPECIFICATIONS	https://armstrongceilings.com.au/products/ceilings/fine-fissured-ceiling-tiles/#fine-fissured

	PROPOSED GROSS FLOOR AREA	402 Sqm	 MELBOURNE WERRIBEE HEALESVILLE KYABRAM	CONSULTANTS	ISSUE	DESCRIPTION				DATE	DRWN	DRAWING TITLE	PROJECT	TEAM LEADER	CHECKED BY	DRAWING NO								
	EXISTING FLOOR AREA	- Sqm			A	ISSUE FOR COORDINATION				05/08/24	KZ/DI			EG	EG	A5.2								
	NOTES	COPYRIGHT			B	ISSUE FOR FINAL COORDINATION				04/10/24	KZ/TP	INTERNAL FINISH SCHEDULE	WILDLIFE HOSPITAL	DATE	SCALE@A3 NTS	ISSUE F								
	• WRITTEN DIMENSIONS TAKE PRECEDENCE OVER SCALA DIMENSIONS. • CONTRACTORS MUST VERIFY ALL DIMENSIONS ON SITE AND NOTIFY SPACE FOR RESULTS OF ANY DISCREPANCIES PRIOR TO CARRYING OUT ANY WORKS. • THIS DRAWING TO BE READ IN CONNECTION WITH ALL RELEVANT CONTRACTS, SPECIFICATIONS, REPORTS, SCHEDULES & DRAWINGS. • ALL WORKS TO FULLY COMPLY WITH AUSTRALIAN STANDARDS, BUILDING CODES OF PRACTICE, NCC, DELEGATED DISCRETIONARY ACT 2004, THE REQUIREMENTS OF RELEVANT WORKSCHEDULES & LOCAL, ALL APPLICABLE BYLAWS TO THE WORKS. • SHEDDING CONSULTANT'S DRAWINGS, REPORTS & SPECIFICATIONS TAKE PRECEDENCE & OVERRIDE ALL NOTES WITHIN THE ARCHITECTURAL PACKAGE.	• COPYRIGHT OF DESIGN SHOWN HEREON IS RESERVED BY SPACE FOR HEALTH DESIGN AND MUST NOT BE ALTERED, REPRODUCED OR CORRECTED IN WHOLE OR IN PART WITHOUT WRITTEN PERMISSION. • REPRESENTATION OF THE WHOLE OR PART OF THIS DOCUMENT CONSTITUTES AN INFRINGEMENT OF COPYRIGHT. • IDEAS AND CONCEPTS CONTAINED IN THIS DOCUMENT ARE CONFIDENTIAL.			C	FOR TENDER				31/10/24	KZ/TP													
					D	FOR TENDER ADDENDUM				22/11/24	KZ/TP	STATUS FOR TENDER	ADDRESS KYABRAM FAUNA PARK (ZOOS VICTORIA), 75 LAKE RD, KYABRAM VIC 3620	PROJECT NO SFH250906										
					E	INFORMATION				10/07/26	FM													
					F	TENDER				17/08/26	FM													












WINDOW SCHEDULE

NO SUBSTITUTIONS TO FINISHES ARE TO BE MADE WITHOUT PRIOR APPROVAL FROM SPACE FOR HEALTH
DRAWING TO BE READ IN CONJUNCTION WITH CONSULTANTS' DRAWING PACKAGES & REPORTS & SUSTAINABILITY MANAGEMENT PLAN
EXTERNAL GLAZING WITHIN EXTERNAL WALLS MUST COMPLY WITH AS 1170.2; AS 2047 & AS 1288

ALL UNITS ARE ILLUSTRATED AS VIEWED FROM OUTSIDE.
"F" DENOTES FIXED GLAZING

FINISH LEGEND

REFER TO A5.1 & A5.2
INTERNAL & EXTERNAL FINISHES FOR DETAILS

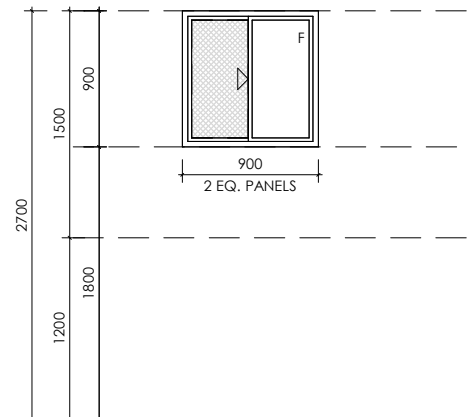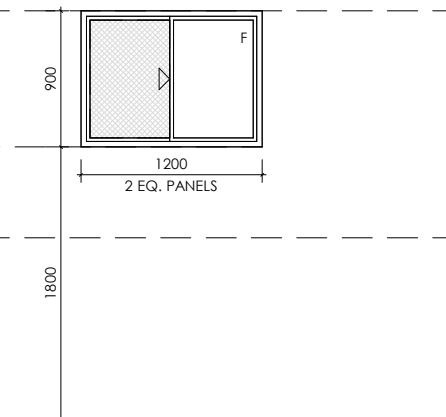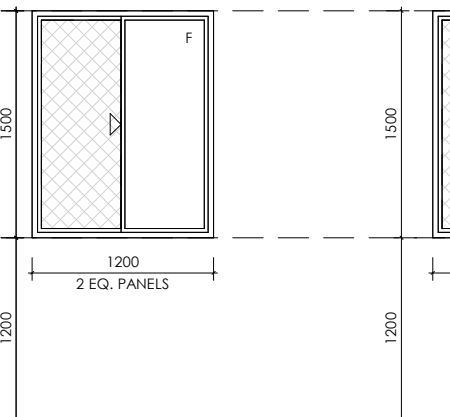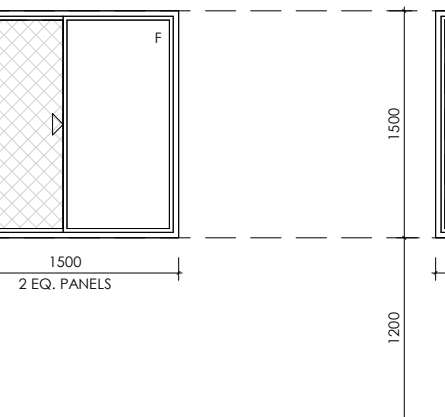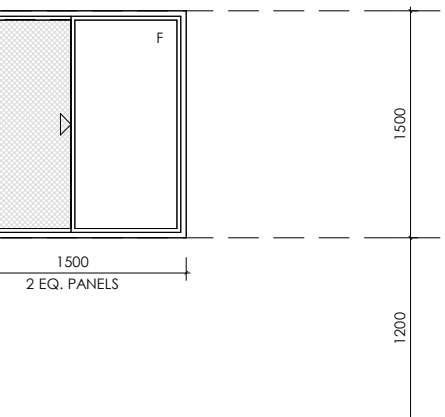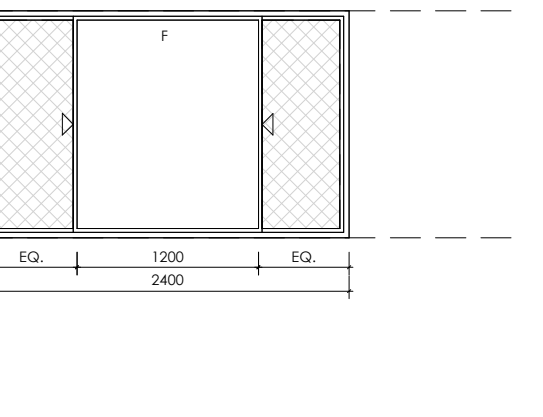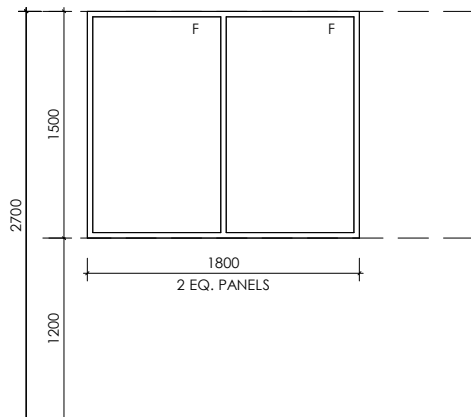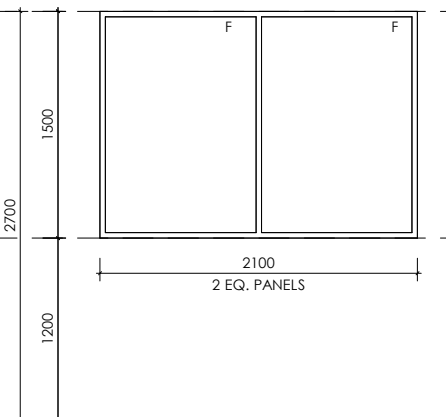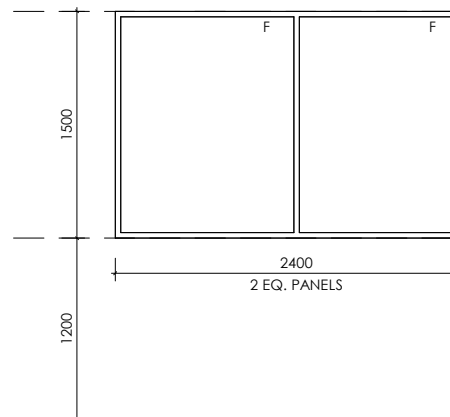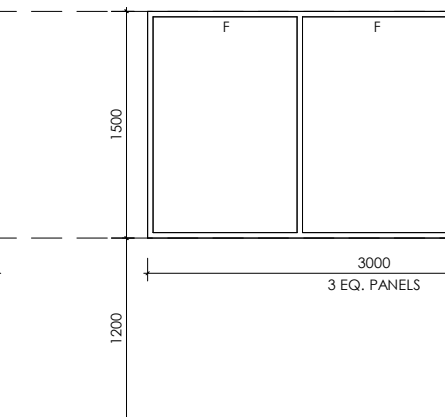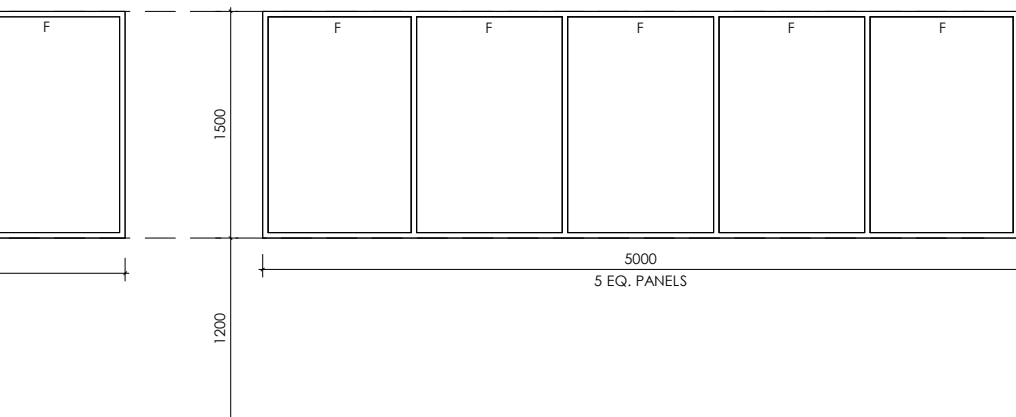GLAZING TYPE W01	GLAZING TYPE W02	GLAZING TYPE W03	GLAZING TYPE W04	GLAZING TYPE W05	GLAZING TYPE W06
					
GLAZING TYPE W01 MALE WC, FEMALE WC QUANTITY 02 DESCRIPTION CLEAR SLIDING WINDOW FRAME FINISH PC01 GLAZING TYPE ACOUSTIC LOW-E LAMINATED GLASS DOUBLE GLAZED CLEAR GRADE A SAFETYGLASS COMPLYING W. AS 1288 U-VALUE 4.00 W/m².K FIRE RATING - NOTES PROVIDE CRIMS SAFE SECURITY SCREEN CORROSION-RESISTANT	GLAZING TYPE W02 ACC WC QUANTITY 01 DESCRIPTION CLEAR SLIDING WINDOW FRAME FINISH PC01 GLAZING TYPE LOW-E LAMINATED GLASS CLEAR GRADE A SAFETYGLASS COMPLYING W. AS 1288 U-VALUE n/a FIRE RATING - NOTES PROVIDE CRIMS SAFE SECURITY SCREEN AND CORROSION-RESISTANT	GLAZING TYPE W03 RECEPTION QUANTITY 01 DESCRIPTION CLEAR SLIDING WINDOW FRAME FINISH PC01 GLAZING TYPE ACOUSTIC LOW-E LAMINATED GLASS DOUBLE GLAZED CLEAR GRADE A SAFETYGLASS COMPLYING W. AS 1288 U-VALUE 4.00 W/m².K FIRE RATING - NOTES PROVIDE FLY SCREEN AND CORROSION-RESISTANT	GLAZING TYPE W04 ADMIN/DISCHARGE ROOM, LAUNDRY QUANTITY 02 DESCRIPTION CLEAR SLIDING WINDOW FRAME FINISH PC01 GLAZING TYPE ACOUSTIC LOW-E LAMINATED GLASS DOUBLE GLAZED CLEAR GRADE A SAFETYGLASS COMPLYING W. AS 1288 U-VALUE 4.00 W/m².K FIRE RATING - NOTE PROVIDE FLY SCREEN AND CORROSION-RESISTANT	GLAZING TYPE W05 ANIMAL HOLDING 01, ANIMAL HOLDING 02, ANIMAL HOLDING 03 QUANTITY 03 DESCRIPTION CLEAR SLIDING WINDOW FRAME FINISH PC01 GLAZING TYPE ACOUSTIC LOW-E LAMINATED GLASS DOUBLE GLAZED CLEAR GRADE A SAFETYGLASS COMPLYING W. AS 1288 U-VALUE 4.00 W/m².K FIRE RATING - NOTE PROVIDE CRIMS SAFE SECURITY SCREEN AND CORROSION-RESISTANT	GLAZING TYPE W06 OFFICE QUANTITY 01 DESCRIPTION CLEAR SLIDING WINDOW FRAME FINISH PC01 GLAZING TYPE ACOUSTIC LOW-E LAMINATED GLASS DOUBLE GLAZED CLEAR GRADE A SAFETYGLASS COMPLYING W. AS 1288 U-VALUE 4.00 W/m².K FIRE RATING - NOTE PROVIDE FLY SCREEN AND CORROSION-RESISTANT
GLAZING TYPE W07	GLAZING TYPE W08	GLAZING TYPE W09	GLAZING TYPE W10	GLAZING TYPE W11	
					
GLAZING TYPE W07 WAITING AREA QUANTITY 01 DESCRIPTION CLEAR FIXED GLAZING FRAME FINISH PC01 GLAZING TYPE ACOUSTIC LOW-E LAMINATED GLASS DOUBLE GLAZED CLEAR GRADE A SAFETYGLASS COMPLYING W. AS 1288 U-VALUE 4.00 W/m².K FIRE RATING -	GLAZING TYPE W08 FOOD PREP & STORE QUANTITY 01 DESCRIPTION CLEAR FIXED GLAZING FRAME FINISH PC01 GLAZING TYPE ACOUSTIC LOW-E LAMINATED GLASS DOUBLE GLAZED CLEAR GRADE A SAFETYGLASS COMPLYING W. AS 1288 U-VALUE 4.00 W/m².K	GLAZING TYPE W09 NECROPSY QUANTITY 01 DESCRIPTION CLEAR FIXED GLAZING FRAME FINISH PC01 GLAZING TYPE ACOUSTIC LOW-E LAMINATED GLASS DOUBLE GLAZED CLEAR GRADE A SAFETYGLASS COMPLYING W. AS 1288 U-VALUE 4.00 W/m².K FIRE RATING -	GLAZING TYPE W10 CLINICAL 01, CLINICAL 02 QUANTITY 02 DESCRIPTION CLEAR FIXED GLAZING FRAME FINISH PC01 GLAZING TYPE ACOUSTIC LOW-E LAMINATED GLASS DOUBLE GLAZED CLEAR GRADE A SAFETYGLASS COMPLYING W. AS 1288 U-VALUE 4.00 W/m².K FIRE RATING -	GLAZING TYPE W11 STERI/LAB QUANTITY 01 DESCRIPTION CLEAR FIXED GLAZING FRAME FINISH PC01 GLAZING TYPE ACOUSTIC LOW-E LAMINATED GLASS DOUBLE GLAZED CLEAR GRADE A SAFETYGLASS COMPLYING W. AS 1288 U-VALUE 4.00 W/m².K FIRE RATING -	

SCALE AT A3
1:50
0mm 500 1000 1500

PROPOSED GROSS FLOOR AREA 402 Sqm		CLIENT ZOOS VICTORIA MELBOURNE WERRIBEE HEALESVILLE KYABRAM	CONSULTANTS	ISSUE		DESCRIPTION		DATE	DRWN	DRAWING TITLE		PROJECT	TEAM LEADER	CHECKED BY	DRAWING NO
EXISTING FLOOR AREA - Sqm				A	ISSUE FOR COORDINATION		05/08/24	KZ/DI	GLAZING SCHEDULE_SHEET 1		WILDLIFE HOSPITAL	EG	EG	A5.3.0	
NOTES				B	ISSUE FOR COORDINATION		30/08/24	KZ							
COPYRIGHT				C	ISSUE FOR FINAL COORDINATION		04/10/24	KZ/TP							
* I HEREBY CERTIFY THAT THIS PRESENCE OVER SCAD0 * I HEREBY CERTIFY THAT I HAVE NO OTHERS ON SITE * I HEREBY CERTIFY THAT I HAVE NO OTHERS ON															

WINDOW SCHEDULE


NO SUBSTITUTIONS TO FINISHES ARE TO BE MADE WITHOUT PRIOR APPROVAL FROM SPACE FOR HEALTH DRAWING TO BE READ IN CONJUNCTION WITH CONSULTANTS' DRAWING PACKAGES & REPORTS & SUSTAINABILITY MANAGEMENT PLAN. EXTERNAL GLAZING WITHIN EXTERNAL WALLS MUST COMPLY WITH AS 1170.2; AS 2047 & AS 1288

ALL UNITS ARE ILLUSTRATED AS VIEWED FROM OUTSIDE.
"F" DENOTES FIXED GLAZING

FINISH LEGEND


REFER TO A5.1 & A5.2
INTERNAL & EXTERNAL FINISHES FOR DETAILS

GLAZING TYPE W12

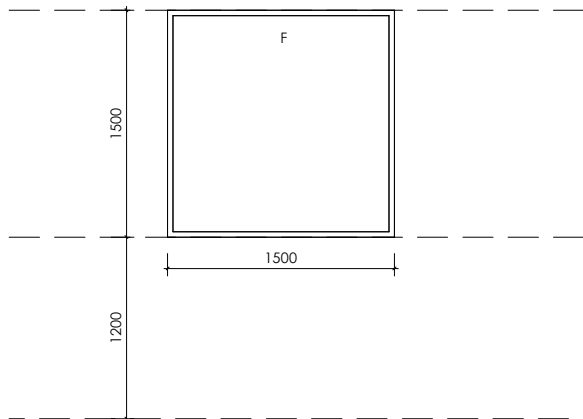

GLAZING TYPE W12 CLINICAL 01, CLINICAL 02
QUANTITY 02
DESCRIPTION CLEAR FIXED GLAZING
FRAME FINISH PC01
GLAZING TYPE SINGLE GLAZE LAMINATED
U-VALUE n/a
FIRE RATING -

GLAZING TYPE W14A

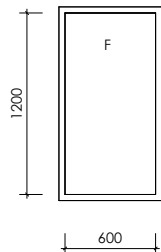

GLAZING TYPE W14A FIXED SKYLIGHT DIFFUSER
https://www.belleskylights.com.au/wp-content/uploads/2019/08/Belle_A4_Brochure_OpalLiteClearLite_Final_Update.pdf

QUANTITY 04

DESCRIPTION FIXED SKYLIGHT WITH FLEXIBLE SHAFT
 OPAL OR PRISMATIC DIFFUSER

FRAME FINISH PC01

GLAZING TYPE LAMINATED DOUBLE GLAZING
 GRADE A SAFETYGLASS COMPLYING WITH AS 1288

U-VALUE 3.50 W/m²K

FIRE RATING -

NOTE PROVIDE SKYLIGHT EXTERNAL FALL PROTECTION

[illegible]


DOOR SCHEDULE

NO SUBSTITUTIONS TO FINISHES ARE TO BE MADE WITHOUT PRIOR APPROVAL FROM SPACE FOR HEALTH
DRAWING TO BE READ IN CONJUNCTION WITH CONSULTANTS' DRAWINGS, REPORTS
EXTERNAL WINDOWS & DOORS TO ACHIEVE BAL-12.5 AS PER AUSTRALIAN STANDARDS 3959-2018 CONSTRUCTION OF BUILDINGS IN BUSHFIRE PRONE AREAS (AS3959-2018).
INTERNAL DOORS TO HAVE: 01 COAT OF DULUX PRECISION® HIGH OPACITY STAIN BLOCKER, FOLLOWED BY 2 COATS OF DULUX AQUANAMEL® IN NEW COLOUR
FORCE TO OPEN TO BE 20N MAX
LEVER DOOR SNIB WITH MIN 45MM LENGTH FROM THE CENTRE OF THE SPINDLE

FINISH LEGEND


REFER TO A5.1 & A5.2
INTERNAL & EXTERNAL FINISHES FOR DETAILS

DOOR TYPE D01

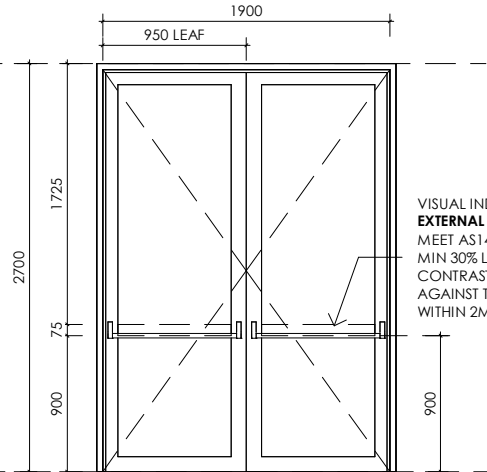


DOOR TYPE D01 MAIN ENTRANCE (INTERNAL ELEVATION)
QUANTITY 01
DESCRIPTION CLEAR GLAZED DOUBLE SWING DOOR
FRAME FINISH ALUMINUM PC01
LEAF MATERIAL ACOUSTIC LOW-E LAMINATED GLASS 10.5MM
GRADE A SAFETYGLASS COMPLYING W. AS 1288
MIN. CLEAR OPENING 890W X 2660H EACH PANEL
ACOUSTIC RATING -
FIRE RATING -
UNDERCUTS Max. 3mm
KICKPLATES -
GRILLES -
HARDWARE SPECIFICATIONS TO DORMAKABA (OR EQUIVALENT)
OTHER PUSH TO OPEN IN EMERGENCY
PROVIDE PUSH BAR HANDLE TO INTERNAL SIDE
PROVIDE WEATHER SEAL AND ACOUSTIC SEAL.

DOOR TYPE D02

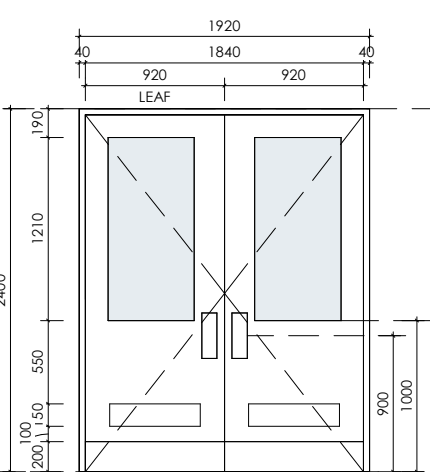


DOOR TYPE D02 INTERNAL CORRIDOR (VIEW FROM FOH)
QUANTITY 01
DESCRIPTION DOUBLE SWING DOOR
FRAME FINISH ALUMINUM FRAME/ CLEAR ANODIZED ALUMINUM
LEAF MATERIAL GLAZED, 40mm SOLID CORE (PF02)_AS2688
MIN. CLEAR OPENING 860W X 2360H CLEAR EACH PANEL
ACOUSTIC RATING -
FIRE RATING -
UNDERCUTS -
KICKPLATES YES/ 1mm STAINLESS STEEL TO BOTH SIDES
GRILLES YES, 150mmH x 600mmW
HARDWARE SPECIFICATIONS TO DORMAKABA (OR EQUIVALENT)
OTHER CLEAR GLAZING TO COMPLY WITH AS1288
ACOUSTIC SEALS TO PERIMETER OF DOOR LEAF
PUSH PLATE FROM **FOH SIDE**
DOOR HANDLE FROM **INTERNAL CORRIDOR SIDE**
DOOR HANDLE TO COMPLY WITH FIGURE 35(A) AS 1428.1

DOOR TYPE D03

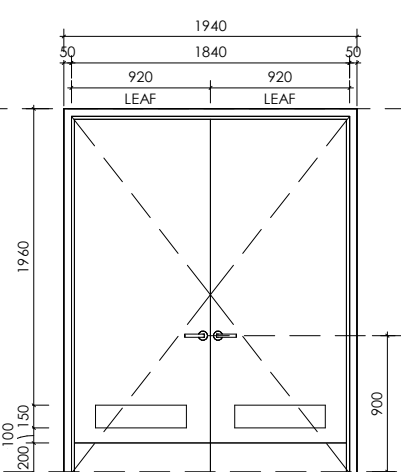


DOOR TYPE D03 CORRIDOR EXIT
QUANTITY 01
DESCRIPTION DOUBLE SWING DOOR
FRAME FINISH MINIMUM 50mmW FRAME
ALUMINUM PC01 EXTERNAL FRAME
LEAF MATERIAL 40mm SOLID CORE AS2688
PF03 EXTERNAL
PF02 INTERNAL
MIN. CLEAR OPENING 860W X 2360H CLEAR EACH PANEL
ACOUSTIC RATING -
FIRE RATING -
UNDERCUTS Max. 3mm
KICKPLATES YES/ 1mm STAINLESS STEEL TO BOTH SIDES
GRILLES YES, 150mmH x 600mmW
HARDWARE SPECIFICATIONS TO DORMAKABA (OR EQUIVALENT)
OTHER PROVIDE WEATHER SEAL AND ACOUSTIC SEAL.
DOOR HANDLE TO COMPLY WITH FIGURE 35(A) AS 1428.1

DOOR TYPE D04

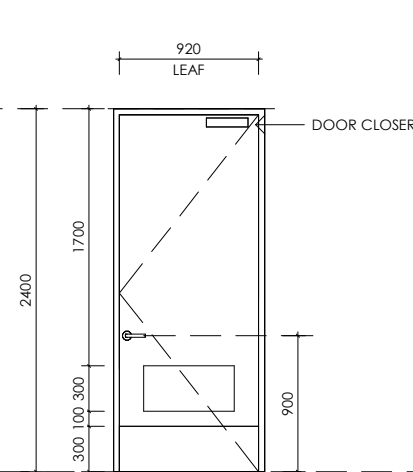


DOOR TYPE D04 MALE WC, FEMALE WC
QUANTITY 02
DESCRIPTION SINGLE SWING DOOR
FRAME FINISH ALUMINUM FRAME/ CLEAR ANODIZED ALUMINUM
LEAF MATERIAL 40mm SOLID CORE (PF02)_AS2688
MIN. CLEAR OPENING 860W X 2360H CLEAR
ACOUSTIC RATING -
FIRE RATING -
UNDERCUTS -
KICKPLATES YES/ 1mm STAINLESS STEEL TO BOTH SIDES
GRILLES YES, 300mmH x 600mmW
HARDWARE SPECIFICATIONS TO DORMAKABA (OR EQUIVALENT)
OTHER DOOR CLOSER
DOOR HANDLE TO COMPLY WITH FIGURE 35(A) AS 1428.1

DOOR TYPE D05

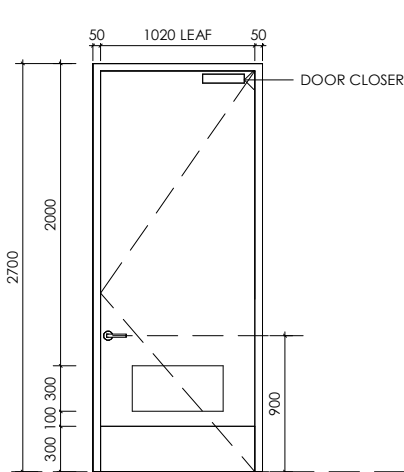


DOOR TYPE D05 ACC TOILET
QUANTITY 01
DESCRIPTION SINGLE SWING DOOR
FRAME FINISH ALUMINUM PC01, MINIMUM 50mmW FRAME
LEAF MATERIAL 40mm SOLID CORE (PF03)_AS2688
MIN. CLEAR OPENING 960W X 2630H
ACOUSTIC RATING -
FIRE RATING -
UNDERCUTS Max. 3mm
KICKPLATES YES/ 1mm STAINLESS STEEL TO BOTH SIDES
GRILLES YES, 300mmH x 600mmW
HARDWARE SPECIFICATIONS TO DORMAKABA (OR EQUIVALENT),
PROVIDE IN-USED INDICATOR AND PRIVACY LOCK A
COMPLIANT SNIB.
DOOR HANDLE TO COMPLY WITH FIGURE 35(A) AS 1428.1

DOOR TYPE D06

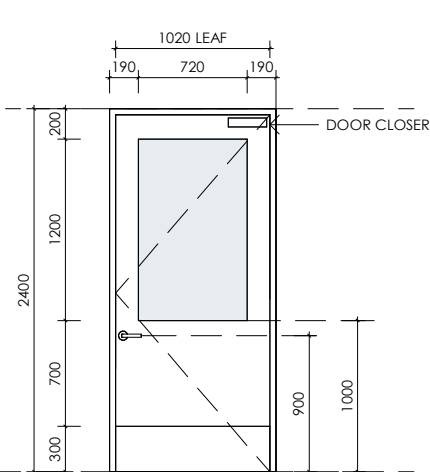


DOOR TYPE D06 ADMIN/DISCHARGE ROOM
QUANTITY 01
DESCRIPTION SINGLE SWING DOOR
FRAME FINISH ALUMINUM FRAME/ CLEAR ANODIZED ALUMINUM
LEAF MATERIAL GLAZED, 40mm SOLID CORE (PF02)_AS2688
MIN. CLEAR OPENING 960W X 2360H
ACOUSTIC RATING -
FIRE RATING -
UNDERCUTS -
KICKPLATES YES/ 1mm STAINLESS STEEL TO BOTH SIDES
GRILLES -
HARDWARE SPECIFICATIONS TO DORMAKABA (OR EQUIVALENT)
OTHER CLEAR GLAZING TO COMPLY WITH AS1288
ACOUSTIC SEALS TO PERIMETER OF DOOR LEAF
DOOR CLOSER
DOOR HANDLE TO COMPLY WITH FIGURE 35(A) AS 1428.1

DOOR TYPE D07

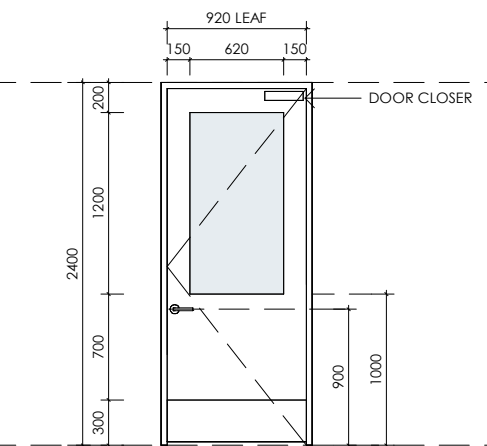


DOOR TYPE D07 OFFICE, STAFF ROOM
QUANTITY 02
DESCRIPTION SINGLE SWING DOOR
FRAME FINISH ALUMINUM FRAME/ CLEAR ANODIZED ALUMINUM
LEAF MATERIAL 40mm SOLID CORE (PF02)_AS2688
MIN. CLEAR OPENING 860W X 2360H
FIRE RATING -
UNDERCUTS -
KICKPLATES YES/ 1mm STAINLESS STEEL TO BOTH SIDES
GRILLES -
HARDWARE SPECIFICATIONS TO DORMAKABA (OR EQUIVALENT)
OTHER CLEAR GLAZING TO COMPLY WITH AS1288
ACOUSTIC SEALS TO PERIMETER OF DOOR LEAF
DOOR CLOSER
DOOR HANDLE TO COMPLY WITH FIGURE 35(B) AS 1428.1

DOOR TYPE D08

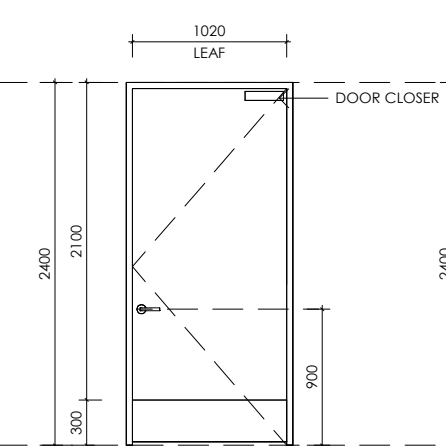


DOOR TYPE D08 PHARMACY
QUANTITY 01
DESCRIPTION SINGLE SWING DOOR
FRAME FINISH PF02
FRAME FINISH ALUMINUM FRAME/ CLEAR ANODIZED ALUMINUM
MIN. CLEAR OPENING 960W X 2360H
FIRE RATING -
UNDERCUTS -
KICKPLATES YES/ 1mm STAINLESS STEEL TO BOTH SIDES
GRILLES -
HARDWARE SPECIFICATIONS TO DORMAKABA (OR EQUIVALENT)
OTHER DOOR LOCK
DOOR CLOSER
ACOUSTIC SEALS TO PERIMETER OF DOOR LEAF
DOOR HANDLE TO COMPLY WITH FIGURE 35(B) AS 1428.1

DOOR TYPE D09

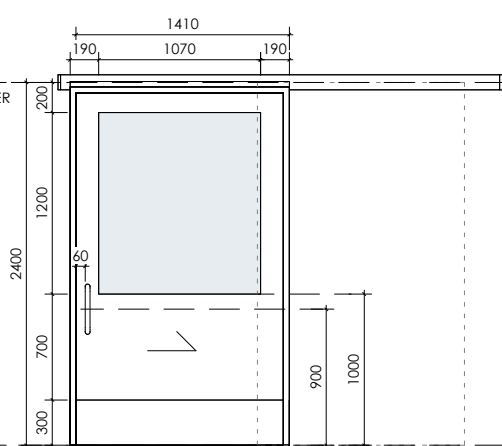


DOOR TYPE D09 ANIMAL HOLDING, FOOD PREP & STORE, NECROPSY, CLINICAL, SCRUB/PREP, STERI/LAB, LAUNDRY
QUANTITY 13
DESCRIPTION FACE SLIDING DOOR
FRAME FINISH ALUMINUM FRAME/ CLEAR ANODIZED ALUMINUM
LEAF MATERIAL GLAZED, 40mm SOLID CORE (PF02)_AS2688
MIN. CLEAR OPENING 1200H X 2360H
ACOUSTIC RATING -
FIRE RATING -
UNDERCUTS -
KICKPLATES YES/ 1mm STAINLESS STEEL TO BOTH SIDES
GRILLES -
HARDWARE SPECIFICATIONS TO DORMAKABA (OR EQUIVALENT)
OTHER D HANDLE TYPE
CLEAR GLAZING TO COMPLY WITH AS1288
ACOUSTIC SEALS TO PERIMETER OF DOOR LEAF
DOOR HANDLE TO COMPLY WITH FIGURE 35(B) AS 1428.1

DOOR TYPE D11

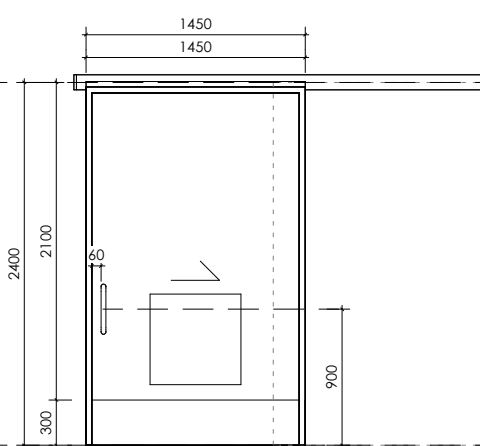

DOOR TYPE D11 TOILET AIRLOCK
QUANTITY 01
DESCRIPTION FACE SLIDING DOOR
FRAME FINISH ALUMINUM FRAME/ CLEAR ANODIZED ALUMINUM
LEAF MATERIAL GLAZED, 40mm SOLID CORE (PF02)_AS2688
MIN. CLEAR OPENING 1200W X 2360H
ACOUSTIC RATING -
FIRE RATING -
UNDERCUTS -
KICKPLATES YES/ 1mm STAINLESS STEEL TO BOTH SIDES
GRILLES YES, 600mmH x 600mmW
HARDWARE SPECIFICATIONS TO DORMAKABA (OR EQUIVALENT)
OTHER D HANDLE TYPE
DOOR HANDLE TO COMPLY WITH FIGURE 35(B) AS 1428.1

DOOR TYPE D12

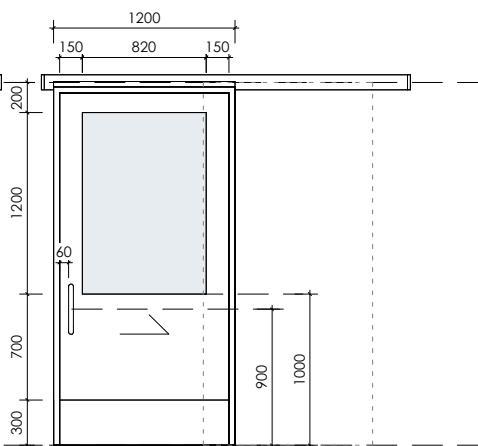

DOOR TYPE D12 SCRUB/PREP
QUANTITY 02
DESCRIPTION FACE SLIDING DOOR
FRAME FINISH ALUMINUM FRAME/ CLEAR ANODIZED ALUMINUM
LEAF MATERIAL GLAZED, 40mm SOLID CORE (PF02)_AS2688
MIN. CLEAR OPENING 950W X 2360H
ACOUSTIC RATING -
FIRE RATING -
UNDERCUTS -
KICKPLATES YES/ 1mm STAINLESS STEEL TO BOTH SIDES
GRILLES -
HARDWARE SPECIFICATIONS TO DORMAKABA (OR EQUIVALENT)
OTHER D HANDLE TYPE
CLEAR GLAZING TO COMPLY WITH AS1288
ACOUSTIC SEALS TO PERIMETER OF DOOR LEAF
DOOR HANDLE TO COMPLY WITH FIGURE 35(B) AS 1428.1

SCALE AT A3
1:50
0mm 500 1000 1500



PROPOSED GROSS FLOOR AREA 402 Sqm
EXISTING FLOOR AREA - Sqm
NOTES
* INTERIM DIMENSIONS TAKE PRECEDENCE OVER SCALDS DIMENSIONS
* CONTRACTORS MUST VERIFY ALL DIMENSIONS ON SITE, AND REPORT ANY DISCREPANCIES PRIOR TO COMMENCING ANY WORK
* THIS DRAWING IS TO BE USED IN CONNECTION WITH ALL RELEVANT CONTRACTS, SPECIFICATIONS, REPORTS, SCHEDULES & DRAWINGS
* ALL WORK TO FULLY COMPLY WITH AUSTRALIAN STANDARDS, BUILDING CODES OF PRACTICE, DELEGATED DISCRETIONARY ACT 2004, THE REQUIREMENTS OF WORKING WITH CHILDREN & YOUNG PEOPLE ACT 2005, AND ALL APPLICABLE BYLAWS TO THE SCHEME
* SHEDDING CONSULTANT'S DRAWINGS, REPORTS & SPECIFICATIONS MUST PRESENTED & APPROVED ALL NOTED WITHIN THE ARCHITECTURAL PACKAGE
COPYRIGHT
COPYRIGHT OF DESIGN SHOWN HEREON IS RESERVED BY SPACE FOR HEALTH DESIGN AND MUST NOT BE ALTERED, REPRODUCED OR COPIED WITHOUT THE WRITTEN PERMISSION OF SPACE FOR HEALTH
* ALL RIGHTS RESERVED
* NO PART OF THIS DOCUMENT OR ANY INFORMATION CONTAINED HEREIN IS TO BE REPRODUCED OR TRANSMITTED IN ANY FORM OR BY ANY MEANS, ELECTRONIC OR MECHANICAL, INCLUDING PHOTOCOPYING, RECORDING, OR BY ANY INFORMATION STORAGE AND RETRIEVAL SYSTEM
LEAD ARCHITECT: MAX HU



CLIENT



CONSULTANTS

ISSUE	DESCRIPTION	DATE	DRWN
A	ISSUE FOR COORDINATION	05/08/24	KZ/DI
B	ISSUE FOR FINAL COORDINATION	04/10/24	KZ/TP
C	FOR TENDER	31/10/24	KZ/TP
D	FOR TENDER ADDENDUM	22/11/24	KZ/TP
E	INFORMATION	10/07/26	FM
F	TENDER	17/08/26	FM

DRAWING TITLE
DOOR SCHEDULE_SHEET 1
STATUS
FOR TENDER

PROJECT
WILDLIFE HOSPITAL
ADDRESS
KYABRAM FAUNA PARK (ZOOS VICTORIA), 75 LAKE RD, KYABRAM VIC 3620

TEAM LEADER
EG
CHECKED BY
EG
DRAWING NO
A5.4.0
DATE
17/08/26
SCALE@A3
1:50
PROJECT NO
SFH250906
ISSUE
F

NO SUBSTITUTIONS TO FINISHES ARE TO BE MADE WITHOUT PRIOR APPROVAL FROM SPACE FOR HEALTH
DRAWING TO BE READ IN CONJUNCTION WITH CONSULTANTS' DRAWING PACKAGES, REPORTS
REFER TO SECTION J REPORT & SUSTAINABILITY MANAGEMENT PLAN
EXTERNAL WINDOWS & DOORS TO ACHIEVE BAL-12.5 AS PER AUSTRALIAN STANDARDS 3959-2018 CONSTRUCTION OF BUILDINGS IN BUSHFIRE PRONE AREAS (AS3959-2018)

REFER TO A5.1 & A5.2
INTERNAL & EXTERNAL FINISHES FOR DETAILS

Technical drawing of a window assembly showing dimensions and compliance requirements. The drawing includes the following dimensions and labels:

- Overall height: 2700
- Top panel height: 1725
- Bottom panel height: 900
- Bottom panel width: 900
- Bottom panel depth: 75
- Bottom panel width: 40
- Label: RECESSED SUB-SILL TO SSL
- Label: VISUAL INDICATOR BAND TO MEET AS1428.1 CLAUSE 6.6 MIN 30% LUMINANCE CONTRAST WHEN VIEWED AGAINST THE FLOOR SURFACE WITHIN 2M OF GLAZING

DOOR TYPE D12 STAFF ROOM
QUANTITY 01
DESCRIPTION SLIDING DOOR
FRAME FINISH ALUMINUM PC01
LEAF MATERIAL ACOUSTIC LOW-E LAMINATED GLASS 10.5MM
GRADE A SAFETY GLASS COMPLYING W. AS 1288
MIN. CLEAR OPENING 1000w X 2700h
ACOUSTIC RATING TBC
FIRE RATING -
UNDERCUTS -
KICKPLATES -
GRILLES -
OTHER PROVIDE FLY SCREEN TO MEET BAL-12.5 AND CORROSION-RESISTANT
PROVIDE WEATHER SEAL AND ACOUSTIC SEAL.

Diagram illustrating the dimensions of the roller drum zone. The width is 2600 and the height is 2450. The area is labeled "ROLLER DRUM ZONE".

DOOR TYPE D14 NECROPSY
QUANTITY 01
DESCRIPTION AUTOMATIC ROLLER DOOR, PRESS BUTTON
LEAF FINISH ALUMINUM_PC02
MIN. CLEAR OPENING 2600w X 2400h
ACOUSTIC RATING -
FIRE RATING -
UNDERCUTS -
KICKPLATES -
GRILLES -
OTHER GUIDE TRACKS WITH MAX. GAP 3mm
 PROVIDE WEATHER SEAL
 INTERNAL KEYLESS MANUAL OVERRIDE FOR A SAFE EXIT IN AN EMERGENCY

Technical drawing of a door with dimensions and labels:

- Overall width: 1030
- Overall height: 2400
- Label: 2 EQ. PANELS
- Label: EQ
- Label: SG05
- Bottom height: 300
- Height from bottom to handle: 900
- Height from handle to top: 1250

DOOR TYPE D15 SERVICE CUPBOARD
QUANTITY 02
DESCRIPTION DOUBLE DOOR
FRAME FINISH ALUMINUM FRAME/ CLEAR ANODIZED ALUMINUM
LEAF MATERIAL 40mm SOLID CORE (PF02)_AS2688
MIN. CLEAR OPENING -
ACOUSTIC RATING -
FIRE RATING -
UNDERCUTS 40mm (REFER MECH. DRAWING FOR DETAILS)
KICKPLATES YES/ 1mm STAINLESS STEEL TO BOTH SIDES
GRILLES -
SMOKE SEAL YES/ SMOKE SEALS TO PERIMETER OF DOOR LEAF
SIGNAGE: SG05

[illegible]

CLIENT

ZOOS
VICTORIA

MELBOURNE
WERRIBEE
HEALESVILLE
KYABRAM

CONSULTANTS

[illegible]

DRAWING TITLE
DOOR SCHEDULE_SHEET 2
STATUS
FOR TENDER

PROJECT

WILDLIFE HOSPITAL

ADDRESS

KYABRAM FAUNA PARK (ZOOS
VICTORIA), 75 LAKE RD, KYABRAM
VIC. 3620

TEAM LEADER EG	CHECKED BY EG	DRAWING NO A5.4.1
DATE 17/08/26	SCALE@A3 1:50	
PROJECT NO SFH250906		

INTERNAL PARTITION

WT01 ?	WT02 CSR 2045, 13mm STANDARD PB BOTH SIDES, 90mm TIMBER STUD	WT03 CSR 2047, 13mm STANDARD PB, 90mm TIMBER STUD, 13mm AQUACHECK PB	WT04 CSR 2053, 13mm AQUACHECK PB BOTH SIDES, 90mm TIMBER STUD	WT05 CSR 2092, 2X13mm FYRCHEK MR PB BOTH SIDES, 90mm TIMBER STUD	WT06 CSR 2047, 13mm STANDARD PB, 90mm TIMBER STUD, 13mm AQUACHECK PB	WT07 CSR 2053, 13mm AQUACHECK PB BOTH SIDES, 90mm TIMBER STUD
Acoustic Rating Fire Rating Thermal Comments Rw=39 - /- /- R2.5 INTERIOR (DRY) 13MM PLASTERBOARD 90MM TIMBER STUD 90MM R2.5 INSULATION GOLD BATTS INTERIOR (WET) 13MM AQUACHEK PLASTERBOARD 13 90 13 116 NO LONGER VALID	Acoustic Rating Fire Rating Thermal Comments Rw=39 - /- /- INTERNAL WALL DRY-DRY (INSULATION) INTERIOR (DRY) 13MM PLASTERBOARD 90MM TIMBER STUD 70 SOUNDSCREEN 2.0 13 90 13 116 INTERIOR (DRY)	Acoustic Rating Fire Rating Thermal Comments Rw=40 - /- /- INTERNAL WALL DRY-WET (INSULATION) INTERIOR (DRY) 13MM PLASTERBOARD 90MM TIMBER STUD 70 SOUNDSCREEN 2.0 13 90 13 116 INTERIOR (WET) 13MM AQUACHEK PLASTERBOARD	Acoustic Rating Fire Rating Thermal Comments Rw=40 - /- /- INTERNAL WALL WET-WET (INSULATION) INTERIOR (WET) 13MM AQUACHEK PLASTERBOARD 90MM TIMBER STUD 70 SOUNDSCREEN 2.0 13 90 13 116 INTERIOR (WET)	Acoustic Rating Fire Rating Thermal Comments Rw=49 - /- /- ANIMAL HOLDING ROOMS INTERIOR (DRY/WET) 2X13MM FYRCHEK MR PB 90MM TIMBER STUD 70 SOUNDSCREEN 2.0 13 13 13 90 13 142 INTERIOR (WET)	Acoustic Rating Fire Rating Thermal Comments - - /- /- INTERNAL WALL DRY-WET (NO INSULATION) INTERIOR (DRY) 13MM PLASTERBOARD 90MM TIMBER STUD 13 90 13 116 INTERIOR (WET) 13MM AQUACHEK PLASTERBOARD	Acoustic Rating Fire Rating Thermal Comments - - /- /- INTERNAL WALL WET-WET (NO INSULATION) INTERIOR (WET) 13MM AQUACHEK PLASTERBOARD 90MM TIMBER STUD 13 90 13 116 INTERIOR (WET)
WT08 13mm STANDARD PB, 90mm TIMBER STUD Acoustic Rating Fire Rating Thermal Comments - - /- /- INTERNAL WALL, FINISH ONE SIDE INTERIOR (DRY) 13MM PLASTERBOARD 90MM TIMBER STUD WITH FLEXIBLE CURVE TRACK 13 90 103						

EXTERNAL PARTITION


EWT01		EWT02		EWT03		EWT04	
CSR 5703 FIBRE CEMENT CLADDING ON CAVITY BATTEN, 13mm FYRCHEK MR PB, 140mm TIMBER STUD, 13mm FYRCHEK PB or 13mm FYRCHEK MR PB		FIBRE CEMENT CLADDING ON CAVITY BATTEN BOTH SIDES, FYRCHEK MR PB, 140mm TIMBER STUD		CSR 5891, 140mm BLOCK WALL, 20mm CAVITY, 140mm TIMBER STUD, 13mm FYRCHEK MR PB		140mm BLOCK WALL	
Acoustic Rating	Rw=43	Acoustic Rating	Rw=42	Acoustic Rating	Rw=62	Acoustic Rating	-
Fire Rating	-	Fire Rating	- / -	Fire Rating	R2.5	Fire Rating	- / - / -
Thermal	R2.5	Thermal	N/A	Thermal	R2.5	Thermal	-
Comments	EXTERNAL WALL/ THERMALLY RATED	Comments	EXTERNAL NIB WALL	Comments	EXTERNAL WALL/ THERMALLY RATED/ WASH BAY - NECROPSY	Comments	WASHBAY AREA
EXTERIOR		EXTERIOR		EXTERIOR WASHBAY		EXTERIOR WASHBAY	
INTERIOR		EXTERIOR		INTERIOR		EXTERIOR WASHBAY	

NOTE:


- EXTERNAL CLADDING TO BE NON-COMBUSTIBLE MATERIAL
- ALL JOINTS IN THE EXTERNAL SURFACE MATERIAL OF WALLS SHALL BE COVERED, SEALED, OVERLAPPED, BACKED OR BUTT-JOINTED TO PREVENT GAPS GREATER THAN 3 mm
- VENTS AND WEEPHOLES VENTS AND WEEPHOLES IN EXTERNAL WALLS SHALL BE SCREENED WITH A MESH WITH A MAXIMUM APERTURE OF 2 mm, MADE OF CORROSION-RESISTANT STEEL, BRONZE OR ALUMINIUM, EXCEPT WHERE THE VENTS AND WEEPHOLES HAVE AN APERTURE LESS THAN 3 mm.
- ALL TIMER FRAMES TO BE TREATED TO AS 3660.1 AND AS PER STRUCTURAL DRAWINGS & SPECIFICATIONS


	PROPOSED GROSS FLOOR AREA 402 Sqm EXISTING FLOOR AREA - Sqm	CLIENT  MELBOURNE WERRIBEE HEALESVILLE KYABRAM	CONSULTANTS	<table><tr><th>ISSUE</th><th>DESCRIPTION</th><th>DATE</th><th>DRWN</th></tr><tr><td>A</td><td>ISSUE FOR FINAL COORDINATION</td><td>04/10/24</td><td>KZ/TP</td></tr><tr><td>B</td><td>FOR TENDER</td><td>31/10/24</td><td>KZ/TP</td></tr><tr><td>C</td><td>FOR TENDER ADDENDUM</td><td>22/11/24</td><td>KZ/TP</td></tr><tr><td>D</td><td>INFORMATION</td><td>10/07/26</td><td>FM</td></tr><tr><td>E</td><td>TENDER</td><td>17/08/26</td><td>FM</td></tr></table>	ISSUE	DESCRIPTION	DATE	DRWN	A	ISSUE FOR FINAL COORDINATION	04/10/24	KZ/TP	B	FOR TENDER	31/10/24	KZ/TP	C	FOR TENDER ADDENDUM	22/11/24	KZ/TP	D	INFORMATION	10/07/26	FM	E	TENDER	17/08/26	FM	DRAWING TITLE WALL TYPE SCHEDULE STATUS FOR TENDER	PROJECT WILDLIFE HOSPITAL	TEAM LEADER EG CHECKED BY EG DRAWING NO A5.5
	ISSUE	DESCRIPTION	DATE	DRWN																											
	A	ISSUE FOR FINAL COORDINATION	04/10/24	KZ/TP																											
	B	FOR TENDER	31/10/24	KZ/TP																											
C	FOR TENDER ADDENDUM	22/11/24	KZ/TP																												
D	INFORMATION	10/07/26	FM																												
E	TENDER	17/08/26	FM																												
NOTES * HATCH DIMENSIONS TAKE PRECEDENCE OVER SCALO DIMENSIONS. * CONTRACTORS MUST VERIFY ALL DIMENSIONS ON SITE, AND NOTIFY SPACE FOR HEALTH OF ANY DISCREPANCIES PRIOR TO CARRYING OUT ANY WORKS. * THIS DRAWING TO BE READ IN CONJUNCTION WITH ALL RELEVANT CONTRACTS, SPECIFICATIONS, REPORTS, SCHEDULES & DRAWINGS. * ALL WORKS TO COMPLY WITH AUSTRALIAN STANDARDS, BUILDING CODES OF AUSTRALIA, (C) QUALITY MANAGEMENT ACT 2000, THE REQUIREMENTS OF WORKSAFE, WORKCOVER & OTHER ALL AUTHORITIES RELATANT TO THE WORKS. * BUILDING CONSULTANT DRAWINGS, REPORTS & SPECIFICATIONS TAKE PRECEDENCE & OVERRIDE ALL NOTES WITHIN THE ARCHITECTURAL PACKAGE.	COPYRIGHT COPYRIGHT OF DESIGNER SHOWN HEREON IS RETAINED BY SPACE FOR HEALTH DESIGN AND MUST NOT BE ALTERED, REPRODUCED OR COPIED WHOLLY OR IN ANY PART WITHOUT WRITTEN PERMISSION. REPRODUCTION OF THE WHOLE OR PART OF THIS DOCUMENT CONTAINS AN INFRINGEMENT OF COPYRIGHT. IDEAS AND CONCEPTS CONTAINED IN THIS DOCUMENT ARE CONFIDENTIAL.	DATE 17/08/26 SCALE@A3 NTS PROJECT NO SFH250906	ISSUE E																												
LEAD ARCHITECT: MAX HU		ADDRESS KYABRAM FAUNA PARK (ZOOS VICTORIA), 75 LAKE RD, KYABRAM VIC 3620																													

	PROPOSED GROSS FLOOR AREA EXISTING FLOOR AREA NOTES • WETTER DRAWINGS TAKE PRECEDENCE OVER SCALD DRAWINGS. • CONTRACTOR MUST VERIFY ALL DIMENSIONS ON SITE AND REPORT SPACE FOR VARIATION OF ANY DISCREPANCIES PRIOR TO CARRYING OUT ANY WORKS. • THIS DRAWING TO BE READ IN CONNECTION WITH ALL RELEVANT CONTRACTS, SPECIFICATIONS, REPORTS, SCHEDULES & DRAWINGS. • ALL WORKS TO FULLY COMPLY WITH AUSTRALIAN STANDARDS, BUILDING CODES OF AUSTRALIA, A CURRENT DECONTAMINATION ACT 2016, AND REQUIREMENTS OF WORKSAFE, WORKCOVER & CHSAL, ALL UNNOTICED RELEVANT TO THIS WORK. • BUILDING CONSULTANT'S DRAWINGS, REPORTS & SPECIFICATIONS TAKE PRECEDENCE OVER ALL NOTES WITHIN THE ARCHITECTURAL PACKAGE. LEAD ARCHITECT: MAX HU	402 Sqm - 5qm COPYRIGHT • COPYRIGHT OF DESIGN SHOWN HEREIN IS RESERVED BY SPACE FOR HEALTH DESIGN AND MAY NOT BE ALTERED, REPRODUCED OR CORRECTED WITHOUT OR IN VIOLATION OF THE COPYRIGHTED DESIGN. • REPRODUCTION OF THE WHOLE OR PART OF THIS DOCUMENT CONSTITUTES AN INFRINGEMENT OF COPYRIGHT. • IDEAS AND CONCEPTS CONTAINED IN THIS DOCUMENT ARE CONFIDENTIAL.	CLIENT  CONSULTANTS
---	---	---	--

 
MAIN ENTRY & WAITING AREA FIXTURES						
FIXTURES SCHEDULE						
CODE	QTY	DESCRIPTION	IMAGE	SUPPLIER	BUDGET GROUP	URL
FT01	1	Franke Rapid RPX611-86 Single Bowl Inset Sink Only Left Hand Bowl-Right Hand Drain Stainless Steel Product code: 2008353 With Hidden Overflow		Posh OR EQUIVALENT	1	https://www.reece.com.au/product/posh-solus-mk3-single-bowl-inset-sink-1-lap-hole-9508642?query=Posh%20Solus%20MK3%20RIGHT%20HAND
FT13	1	Base MK2 Sink Mixer 6 star WELS		REECE OR EQUIVALENT	1	https://www.reece.com.au/product/base-mk2-sink-mixer-lap-chrome-6-star-9503283?query=6%20STAR
FT40	1	Gojo FMX Foam Soap Dispenser White		GOJO OR EQUIVALENT	2	

ZOOS KYABRAM	TEAM LEADER EG	CHECKED BY EG	DRAWING NO A5.6.0
	DATE 17/08/26	SCALE@A3 NTS	ISSUE G
	PROJECT NO SFH250906		

 STAFF AREA FIXTURES (FT)						
FIXTURES SCHEDULE						
CODE	QTY	DESCRIPTION	IMAGE	SUPPLIER	BUDGET GROUP	URL
FE + BLANKET	1	4.5Kg DRY CHECMICAL FIRE EXTINGUISHER WITH FIRE BLANKET INSIDE CABINET		FIRE EQUIPMENT ONLINE OR EQUIVALENT	1	https://www.freequipmentonline.com.au/shop/fire-extinguisher-cabinets/4-5-kg-fire-extinguisher-cabinet/
FT01	1	Franke Rapid RPX611-86 Single Bowl Inset Sink Only Left Hand Bowl-Right Hand Drain Stainless Steel Product code: 2008353 With Hidden Overflow		Posh OR EQUIVALENT	1	https://www.reece.com.au/product/posh-solus-mk3-single-bowl-inset-sink-1-taphole-9508642?query=Posh%20Solus%20MK3%20RIGHT%20HAND
FT13	1	Base MK2 Sink Mixer 6 star WELS		REECE OR EQUIVALENT	1	https://www.reece.com.au/product/base-mk2-sink-mixer-tap-chrome-6-star-9503283?query=6%20STAR
FT16	1	ZIP HYDROTAP CLASSIC PLUS TAP (CHROME) ORDER CODE: H55786Z00AU		ZIP WATER OR EQUIVALENT	1	https://www.zipwater.com/
FT40	1	Gojo FMX Foam Soap Dispenser White		GOJO OR EQUIVALENT	2	

 PHARMACY FIXTURES (FT)						
FIXTURES SCHEDULE						
CODE	QTY	DESCRIPTION	IMAGE	SUPPLIER	BUDGET GROUP	URL
FT02	1	Franke Rapid RPX611-86 Single Bowl Inset Sink Only Right Hand Bowl-Left Hand Drain Stainless Steel With Hidden Overflow Product code: 2008352		REECE OR EQUIVALENT	1	https://www.reece.com.au/product/9508642
FT13	1	Base MK2 Sink Mixer 6 star WELS		REECE OR EQUIVALENT	1	https://www.reece.com.au/product/base-mk2-sink-mixer-tap-chrome-6-star-9503283?query=6%20STAR
FT40	1	Gojo FMX Foam Soap Dispenser White		GOJO OR EQUIVALENT	2	
FW01	1	FW-100VRT-316 150mm Round Vinyl Floor Waste (suits 100mm pipe) 316 grade stainless steel		3MONKEEZ OR EQUIVALENT	1	https://3monkeez.com.au/catalog/product/view/id/440

CORRIDOR						
FIXTURES SCHEDULE						
CODE	QTY	DESCRIPTION	IMAGE	SUPPLIER	BUDGET GROUP	URL
FE	1	4.5Kg DRY CHECMICAL FIRE EXTINGUISHER INSIDE CABINET		FIRE EQUIPMENT ONLINE OR EQUIVALENT	1	https://www.freequipmentonline.com.au/shop/fire-extinguisher-cabinets/4-5-kg-fire-extinguisher-cabinet/

 AIRLOCK FIXTURES (FT)						
FIXTURES SCHEDULE						
CODE	QTY	DESCRIPTION	IMAGE	SUPPLIER	BUDGET GROUP	URL
FT02	3	Franke Rapid RPX611-86 Single Bowl Inset Sink Only Right Hand Bowl-Left Hand Drain Stainless Steel With Hidden Overflow Product code: 2008352		REECE OR EQUIVALENT	1	https://www.reece.com.au/product/9508642
FT13	3	Base MK2 Sink Mixer 6 star WELS		REECE OR EQUIVALENT	1	https://www.reece.com.au/product/base-mk2-sink-mixer-tap-chrome-6-star-9503283?query=6%20STAR
FT18	3	CS Hose Tap Chrome Jumper Valve 15mm MI x 20mm MI + Vandal Resistant CP-BS J/V Wall Tap Assembly Hot & Cold		GALVIN ENGINEERING OR EQUIVALENT	1	https://www.galvinengineering.com.au/
FT45	3	Hose connector		BUILDER'S PREFERRED SUPPLIER	1	
FT40	3	Gojo FMX Foam Soap Dispenser White		GOJO OR EQUIVALENT	2	
FT26	6	Hook - equipment		To Be Coordinate With Client	3	
FW02	3	FW-100VRBT-316 150mm Round Vinyl Floor Waste Arrestor Removable basket with 4mm holes 316 grade stainless steel (suits 100mm pipe)		3MONKEEZ OR EQUIVALENT	1	https://3monkeez.com.au/catalog/product/view/id/446/category/106

TYPICAL ANIMAL HOLDING FIXTURES						
FIXTURES SCHEDULE						
CODE	QTY	DESCRIPTION	IMAGE	SUPPLIER	BUDGET GROUP	URL
FW04	3	150mm Width_ With grate cover (Fineline: 3mm wire with 3mm gap) With custom insert basket 316 grade stainless steel for Marine		HEELGUARD GRATING OR EQUIVALENT	1	https://heelguard.com.au/vinyl-lock-drain/

	PROPOSED GROSS FLOOR AREA 402 Sqm			CLIENT		CONSULTANTS		ISSUE		DESCRIPTION		DATE	DRWN	DRAWING TITLE	PROJECT	TEAM LEADER	CHECKED BY	DRAWING NO
	EXISTING FLOOR AREA - Sqm							A		ISSUE FOR COORDINATION		12/08/24	KZ/DI					
	NOTES							B		ISSUE FOR COORDINATION		30/08/24	KZ					
	COPYRIGHT							C		ISSUE FOR FINAL COORDINATION		04/10/24	KZ/TP					
	• WRITER OWNS THE PRECEDENCE OVER SCALE DRAWINGS.							D		FOR TENDER		31/10/24	KZ/TP					
	• COORDINATION MUST VARY ALL DIMENSIONS ON THE AND NOTIFY SPACEDRAWN OF ANY DISCREPANCIES PRIOR TO CARRYING OUT ANY WORKS.							E		FOR TENDER ADDENDUM		22/11/24	KZ/TP					
	• THIS DRAWING IS TO BE USED IN CONNECTION WITH ALL RELEVANT CONTRACTS, SPECIFICATIONS, REPORTS, SCHEDULES & DRAWINGS.							F		INFORMATION		10/07/26	FM					
	• A WORKER IS TO FULLY COMPLY WITH AUSTRALIAN STANDARDS, BUILDING CODES OF AUSTRALIA & DISABILITY DISCRIMINATION ACT 2013. THE REQUIREMENTS OF WORKSAFE, WORKCOVER & CHSAL ARE AUTHORISED RELEVANT TO THE WORKS.							G		TENDER		17/08/26	FM					
• INCLUDING CONSULTANT DRAWINGS, REPORTS & SPECIFICATIONS THE PRECEDENCE & OVERLAP ALL NOTES WITHIN THE ARCHITECTURAL PACKAGE.																		
LEAD ARCHITECT: MAX HU																		

INTERNAL FIXTURES SCHEDULE

WILDLIFE HOSPITAL

ADDRESS

KYABRAM FAUNA PARK (ZOOS VICTORIA), 75 LAKE RD, KYABRAM VIC 3620

DATE

17/08/26

SCALE@A3

NTS

PROJECT NO

SFH250906

ISSUE

G

CLINICAL ROOM FIXTURES (FT)						
FIXTURES SCHEDULE						
CODE	QTY	DESCRIPTION	IMAGE	SUPPLIER	BUDGET GROUP	URL
FT05	2	Diaz Single Bowl Sink With Double Drainer 1 Taphole. No overflow. FZ133		BUNNINGS OR EQUIVALENT	1	
FT15	2	Franke Steel Pull Out Sink Mixer Brushed Stainless Steel (5 Star) Product code: Z265241		REECE OR EQUIVALENT	1	https://www.reece.com.au/product/franke-steel-pull-out-sink-mixer-brushed-stainless-z265241
FT18	2	CS Hose Tap Chrome Jumper Valve 15mm MI x 20mm MI + Vandal Resistant CP-BS J/V Wall Tap Assembly Hot & Cold		GALVIN ENGINEERING OR EQUIVALENT	1	https://www.galvinengineering.com.au/
FT32	2	FIXTURE: Provide extra support at the ceiling for fixing the operating light.		TBC	1	

LAUNDRY ROOM FIXTURES (FT)						
FIXTURES SCHEDULE						
CODE	QTY	DESCRIPTION	IMAGE	SUPPLIER	BUDGET GROUP	URL
FT03	1	Franke Rapid RPX621 Double Bowl Inset Sink Only Right Hand Bowls-Left Hand Drain Stainless Steel Product code: 2008356 With Overflow		REECE OR EQUIVALENT	1	https://www.reece.com.au/product/franke-rapid-rpx621-double-bowl-inset-sink-only-2008356
FT09	1	Cleaners Mop Sink With 300mm Splashback And Wall Brackets Cleaners Sink with Legs. AB-CS-L		Hospitality Equipment OR EQUIVALENT	1	https://hospitalityequipmentonline.com.au/3monkeez-ab-cs-l-cleaners-sink-with-legs-and-adjustable-feet-76739as?ic=AlmB0ooa7nCsQbc78fjgibvdyAmdbX0xEdE1qQv2VhzWPbClg9MkPvbCN
FT14	1	Laundry/Cleaners Sink Arm and Wall Stops. T-3MCSTS		Hospitality Equipment OR EQUIVALENT	1	https://3monkeez.com.au/catalog/product/view/id/157
FT15	1	Franke Steel Pull Out Sink Mixer Brushed Stainless Steel (5 Star) Product code: 2265241		REECE OR EQUIVALENT	1	https://www.reece.com.au/product/franke-steel-pull-out-sink-mixer-brushed-stainless-2265241
FT42	1	Posh Bristol Washing Machine Stops Chrome		Posh Or Equivalent	1	https://www.reece.com.au/product/-2205260
FT40	1	Gojo FMX Foam Soap Dispenser White		GOJO OR EQUIVALENT	2	
FT26	3	Hook - equipment		To Be Coordinate With Client	3	
FW02	2	FW-100VRBT-316 150mm Round Vinyl Floor Waste Arrestor Removable basket with 4mm holes 316 grade stainless steel (suits 100mm pipe)		3MONKEEZ OR EQUIVALENT	1	https://3monkeez.com.au/catalog/product/view/id/446/category/106

ZOO KYABRAM	TEAM LEADER EG	CHECKED BY EG	DRAWING NO A5.6.3
	DATE 17/08/26	SCALE@A3 NTS	
	PROJECT NO SFH250906		

FEMALE/MALE WC FIXTURES (FT)						
FIXTURES SCHEDULE						
CODE	QTY	DESCRIPTION	IMAGE	SUPPLIER	BUDGET GROUP	URL
FT11	4	Roca Diverta Vanity Basin No Taphole 500 x 380mm White		Roca OR EQUIVALENT	1	https://www.reece.com.au/product/-9504437
FT19	4	https://www.reece.com.au/product/grohe-bauedge-basin-mixer-tap-chrome-5-star-9506728		GROHE OR EQUIVALENT	1	https://www.reece.com.au/product/-9508807
FT22	2	TOILET: Wolfen Ambulant Close Coupled Back to Wall Rimless Double Flap Toilet Suite. Grey seat (4 Star)		Wolfen OR EQUIVALENT	1	https://www.reece.com.au/product/-1811616
FT25	4	RBA Grab Rail Ambulant 90 Degree Stainless Steel Polished Ambidextrous (for both left hand and right hand orientation) or similar		RBA OR EQUIVALENT	1	https://www.rba.com.au/product/90-ambulant-grab-rail-ambidextrous-brilliant-polished-rba4098-450/
FT29	2	Posh Solus MK3 Grab Single Rail Shower 1 Function 900mm with Wall Water Inlet Chrome (4 Star) Product code: 2213368 or similar		REECE OR EQUIVALENT	1	https://www.reece.com.au/product/posh-solus-mk3-grab-single-rail-shower-1-function-2213368
FT35	2	Accessible Folding Shower Seat – 960mm. Product Code: SRA6/960		SURECARE OR EQUIVALENT	1	https://surecare.com.au/product/accessible-folding-shower-seat-960mm/
FT37	2	LAMINEX WATERLOO® TOILET AND SHOWER PARTITIONS WITH PEDESTAL MOUNTED SYSTEM NOTE : PARTITION SHOULD BE WITHSTAND 1100N FORCE AS PER GRABRAIL REQUIREMENTS		LAMINEX OR EQUIVALENT	1	https://www.laminex.com.au/brands/laminex-waterloo-partitioning-systems/toilet-&-shower-partitioning
FT38	2	LAMINEX WATERLOO® TOILET AND SHOWER PARTITIONS WITH PEDESTAL MOUNTED SYSTEM NOTE : PARTITION SHOULD BE WITHSTAND 1100N FORCE AS PER GRABRAIL REQUIREMENTS		LAMINEX OR EQUIVALENT	1	https://www.laminex.com.au/brands/laminex-waterloo-partitioning-systems/toilet-&-shower-partitioning
FT50	4	Wolfen Robe Hook Brushed Stainless Steel		Wolfen OR EQUIVALENT	1	
FT39	2	Tork SmartOne Twin Toilet Paper Dispenser White		TORK OR EQUIVALENT	2	https://www.officeworks.com.au/shop/officeworks/p/tork-smartone-twin-toilet-paper-dispenser-white-sc682000
FT40	4	Gojo FMX Foam Soap Dispenser White		GOJO OR EQUIVALENT	2	
FT41	2	EC-2188 – Queensland ABC tissue Hand towels EC-2188 Dispenser Code DIS-2222/88		WASHROOM ACCESSORIES OR EQUIVALENT	2	https://www.washroomaccessories.com.au/abc/4185-dis-2222-88-paper-towel-dispenser-interleaved.html

FEMALE/MALE WC FIXTURES (FT)						
FIXTURES SCHEDULE						
CODE	QTY	DESCRIPTION	IMAGE	SUPPLIER	BUDGET GROUP	URL
FT27	12	Hook		To Be Coordinate With Client	3	
FT36	2	Soap Caddy		To Be Coordinate With Client	3	
FW01	4	FW-100VRT-316 150mm Round Vinyl Floor Waste (suits 100mm pipe) 316 grade stainless steel		3MONKEEZ OR EQUIVALENT	1	https://3monkeez.com.au/catalog/product/view/id/440
FW05	2	100mm Width_ With grate cover (Fineline: 3mm wire with 3mm gap) or Safeline: 5mm anti-slip wire with 5mm gap 316 grade stainless steel for Marine		HEELGUARD GRATING OR EQUIVALENT	1	https://heelguard.com.au/vinyl-lock-drain/

TOILET AIRLOCK FIXTURE						
FIXTURE SCHEDULE						
CODE	QTY	DESCRIPTION	IMAGE	SUPPLIER	BUDGET GROUP	URL
FW01	1	FW-100VRT-316 150mm Round Vinyl Floor Waste (suits 100mm pipe) 316 grade stainless steel		3MONKEEZ OR EQUIVALENT	1	https://3monkeez.com.au/catalog/product/view/id/440
FT26	3	Hook - equipment		To Be Coordinate With Client	3	

NOTES
BUDGET GROUP 1 : SUPPLIED & INSTALLED BY BUILDER
BUDGET GROUP 2 : SUPPLIED BY CLIENT & INSTALLED BY BUILDER
BUDGET GROUP 3 : SUPPLIED & INSTALLED BY CLIENT
FF&E SPECIFICATIONS ARE FOR TENDER PURPOSE ONLY, FINAL PRODUCTS TO BE APPROVED BY CLIENTS AT CONSTRUCTION STAGE
WELS RATING FOR WATER FITTINGS/FIXTURES REQUIRED : 1. TOILET - 4 STAR 2. BATHROOM / SINK TAPS - 5 STAR 3. SHOWER HEAD - 4 STAR

	PROPOSED GROSS FLOOR AREA 402 Sqm		CLIENT		CONSULTANTS	ISSUE		DESCRIPTION		DATE	DRWN	DRAWING TITLE	PROJECT	TEAM LEADER	CHECKED BY	DRAWING NO	
	EXISTING FLOOR AREA - Sqm					A	ISSUE FOR COORDINATION		12/08/24	KZ/DI	INTERNAL FIXTURES SCHEDULE						WILDLIFE HOSPITAL
	NOTES					B	ISSUE FOR COORDINATION		30/08/24	KZ							
	COPYRIGHT					C	ISSUE FOR FINAL COORDINATION		04/10/24	KZ/TP							
	• WRITTEN DIMENSIONS TAKE PRECEDENCE OVER SCALED DIMENSIONS.					D	FOR TENDER		31/10/24	KZ/TP							
	• COORDINATION MUST VERIFY ALL DIMENSIONS ON SITE AND REPORT ANY DISCREPANCIES PRIOR TO CARRYING OUT ANY WORKS.					E	FOR TENDER ADDENDUM		22/11/24	KZ/TP							
	• THIS DRAWING IS TO BE USED IN CONNECTION WITH ALL RELEVANT CONTRACTS, SPECIFICATIONS, REPORTS, SCHEDULES & DRAWINGS.					F	INFORMATION		10/07/26	FM							
	• ALL WORKS TO FULLY COMPLY WITH AUSTRALIAN STANDARDS, BUILDING CODES OF PRACTICE, LOCAL GOVERNMENT ACTS, THE REQUIREMENTS OF THE NATIONAL FIRE PROTECTION ASSOCIATION (NFPA) & ALL APPLICABLE STANDARDS.					G	TENDER		17/08/26	FM							
	• SHEDDING CONSULTANT'S DRAWINGS, REPORTS & SPECIFICATIONS TAKE PRECEDENCE & SUPERSEDE ALL NOTES WITHIN THE ARCHITECTURAL PACKAGE.																
LEAD ARCHITECT: MAX HU																	

RECEPTION EQUIPMENT					
EQUIPMENT SCHEDULE					
CODE	QTY	DESCRIPTION	IMAGE	SUPPLIER	BUDGET GROUP
EQ01	1	Computer - PC & monitor		TBC BY CLIENT	3
EQ02	1	Telephone - handset, standard		TBC BY CLIENT	3
MAIN ENTRY & WAITING AREA EQUIPMENT					
EQUIPMENT SCHEDULE					
CODE	QTY	DESCRIPTION	IMAGE	SUPPLIER	BUDGET GROUP
EQ04	1	Mini Fridge		TBC BY CLIENT	3
EQ05	1	Espresso Machine		TBC BY CLIENT	3
EQ06	1	Coffee Maker		TBC BY CLIENT	3
EQ12	1	Oven - microwave, domestic		TBC BY CLIENT	3
ACC.WC EQUIPMENT					
EQUIPMENT SCHEDULE					
CODE	QTY	DESCRIPTION	IMAGE	SUPPLIER	BUDGET GROUP
EQ40	1	MIRROR: ISSY Ballerina Oval Mirror Custom 401mm x 1001mm		REECE OR EQUIVALENT	1
OFFICE ROOM EQUIPMENT					
EQUIPMENT SCHEDULE					
CODE	QTY	DESCRIPTION	IMAGE	SUPPLIER	BUDGET GROUP
EQ28	1	TV Led Screen - Mounted On Wall		TBC BY CLIENT	3
STAFF AREA EQUIPMENT					
EQUIPMENT SCHEDULE					
CODE	QTY	DESCRIPTION	IMAGE	SUPPLIER	BUDGET GROUP
EQ13	1	EQUIPMENT: Dishwasher		TBC BY CLIENT	2
EQ06	1	Coffee Maker		TBC BY CLIENT	3
EQ10	1	Refrigerator - 250 Litre, domestic		TBC BY CLIENT	3
EQ11	1	EQUIPMENT: Toaster		TBC BY CLIENT	3
EQ12	1	Oven - microwave, domestic		TBC BY CLIENT	3
EQ28	1	TV Led Screen - Mounted On Wall		TBC BY CLIENT	3
EQ35	1	EQUIPMENT: Kettle		TBC BY CLIENT	3
PHARMACY EQUIPMENT					
EQUIPMENT SCHEDULE					
CODE	QTY	DESCRIPTION	IMAGE	SUPPLIER	BUDGET GROUP
EQ16	1	Drug Safe Mounted On wall		TBC BY CLIENT	2
EQ17	1	Gun Safe		TBC BY CLIENT	2
EQ08	1	Telephone - handset, handsfree		TBC BY CLIENT	3
EQ14	1	Label Printer		TBC BY CLIENT	3
EQ15	1	Drug Scale		TBC BY CLIENT	3
EQ18	1	Fridge, Pharmacy		TBC BY CLIENT	3
TYPICAL WARD EQUIPMENT					
EQUIPMENT SCHEDULE					
CODE	QTY	DESCRIPTION	IMAGE	SUPPLIER	BUDGET GROUP
EQ20	9	Portable Cages		TBC BY CLIENT	3
		PROPOSED GROSS FLOOR AREA 402 Sqm EXISTING FLOOR AREA - Sqm		CLIENT	
		NOTES 1. ALL WORKS TO FULLY COMPLY WITH AUSTRALIAN STANDARDS, BUILDING CODES OF AUSTRALIA & CURRENT DISCRIMINATION ACT (2011). THE REQUIREMENTS OF WORKING WORKCOVER & OTHER ALL APPLICABLE PERMIT TO THE WORKS. 2. PROVIDING CONSULTANTS DRAWINGS, REPORTS & SPECIFICATIONS TAKE PRECEDENCE & OVERIDE ALL NOTES WITHIN THE ARCHITECTURAL PACKAGE.		COPYRIGHT © COPYRIGHT OF DESIGN BY JOHN HERRON & ASSOCIATES. ALL RIGHTS RESERVED. REPRODUCTION OR CIRCULATION OF ANY PART WITHOUT WRITTEN PERMISSION. 4. THIS DOCUMENT CONTAINS DESIGN AND CONCEPTS. THESE ARE CONFIDENTIAL AND NOT TO BE DISCLOSED OR USED FOR ANY OTHER PURPOSE WITHOUT THE WRITTEN PERMISSION OF THE CLIENT.	
		LEAD ARCHITECT: MAX HU		 MELBOURNE WERRIBEE HEALESVILLE KYABRAM	

LAB EQUIPMENT

EQUIPMENT SCHEDULE

CODE	QTY	DESCRIPTION	IMAGE	SUPPLIER	BUDGET GROUP
EQ01	1	Computer - PC & monitor		TBC BY CLIENT	3
EQ26	1	Microscope		TBC BY CLIENT	3

STERI EQUIPMENT

EQUIPMENT SCHEDULE

CODE	QTY	DESCRIPTION	IMAGE	SUPPLIER	BUDGET GROUP
EQ22	1	Centrifuge		TBC BY CLIENT	3
EQ23	1	Refrigerator - 250 Litre, domestic		TBC BY CLIENT	3
EQ24	1	Autoclave Lab		TBC BY CLIENT	3
EQ25	1	Mindray		TBC BY CLIENT	3

FOOD PREP & STORE

EQUIPMENT SCHEDULE

CODE	QTY	DESCRIPTION	IMAGE	SUPPLIER	BUDGET GROUP
EQ10	1	Refrigerator - 250 Litre, domestic		TBC BY CLIENT	3

NECROPSY EQUIPMENT

EQUIPMENT SCHEDULE

CODE	QTY	DESCRIPTION	IMAGE	SUPPLIER	BUDGET GROUP
EQ29	1	Fume-Hood		TBC BY CLIENT	3
EQ30	1	Necropsy, Fridge		TBC BY CLIENT	3
EQ31	1	Boot Rack		TBC BY CLIENT	3
EQ32	1	Chest Freezer		TBC BY CLIENT	3

CLINICAL EQUIPMENT

EQUIPMENT SCHEDULE

CODE	QTY	DESCRIPTION	IMAGE	SUPPLIER	BUDGET GROUP
EQ09	2	Telephone - handset, handsfree (WM)		TBC BY CLIENT	3
EQ34	2	Surgical Trolley		TBC BY CLIENT	3

LAUNDRY EQUIPMENT

EQUIPMENT SCHEDULE

CODE	QTY	DESCRIPTION	IMAGE	SUPPLIER	BUDGET GROUP
EQ21	1	Laundry Trolley		TBC BY CLIENT	3
EQ36	1	Industrial Dryer		TBC BY CLIENT	3
EQ37	1	Industrial Washer, Top loading		TBC BY CLIENT	3

FEMALE/MALE WC EQUIPMENT

EQUIPMENT SCHEDULE

CODE	QTY	DESCRIPTION	IMAGE	SUPPLIER	BUDGET GROUP
EQ39	4	MIRROR: ISSY Blossom Mirror 900mmH x 380mmW. BL-MIRR900		REECE OR EQUIVALENT	1
EQ38	10	Lockers		TBC BY CLIENT	3

TANTS

ISSUE	DESCRIPTION	DATE	DRWN	DRAWING TITLE
A	ISSUE FOR COORDINATION	12/08/24	KZ/DI	INTERNAL EQUIPMENT
B	ISSUE FOR COORDINATION	30/08/24	KZ	
C	ISSUE FOR FINAL COORDINATION	04/10/24	KZ/TP	
D	FOR TENDER	31/10/24	KZ/TP	
E	FOR TENDER ADDENDUM	22/11/24	KZ/TP	STATUS FOR TENDER
F	INFORMATION	20/04/26	FM	
G	INFORMATION	10/07/26	FM	
H	TENDER	17/08/26	FM	

[illegible]

JOINERY SCHEDULE					REFER TO JOINERY FOR DETAIL DRAWINGS A7.1 - A7.18		FF&E SPECIFICATIONS ARE FOR TENDER PURPOSE ONLY, FINAL PRODUCTS TO BE APPROVED BY CLIENTS AT CONSTRUCTION STAGE
CODE	QTY	DESCRIPTION	ROOM NAME	BUDGET GROUP			
J01	1	RECEPTION COUNTER	01_RECEPTION	3			
J03	1	JOINERY : TEAPOINT BENCH	02_WAITING AREA	1			
J04	1	JOINERY : STAFF ROOM CUPBOAR	06_STAFF ROOM	1			
J05	1	JOINERY : PHARMACY BENCH	07_PHARMACY	1			
J06	1	JOINERY : PHARMACY BENCH & OVERHEAD 2	07_PHARMACY	1			
J07	1	JOINERY : AIRLOCK WARD BENCH	11_AIRLOCK 1	1			
J07	1	JOINERY : AIRLOCK WARD BENCH	12_AIRLOCK 2	1			
J07	1	JOINERY : AIRLOCK WARD BENCH	13_AIRLOCK 3	1			
J08	1	JOINERY : PREP BENC	15_PREP	1			
J09	1	JOINERY : LAB BENCH & CUPBOARD	17_LAB	1			
J10	1	JOINERY : ISLAND BENCH ON CASTORS	16_STERI	1			
J10	1	JOINERY : ISLAND BENCH ON CASTORS	17_LAB	1			
J11	1	JOINERY: NECROPSY METAL BENCH	19_NECROPSY	1			
J12	1	JOINERY : CLINICAL BENCH	21_CLINICAL 02	1			
J12	1	JOINERY : CLINICAL BENCH	20_CLINICAL 01	1			
J13	1	JOINERY : FOOD PREP CUPBOAR	18_FOOD PREP & STORE	1			
J15	1	JOINERY: TOILET BENCH	22_MALE TOILET	1			
J15	1	JOINERY: TOILET BENCH	23_FEMALE TOILET	1			
J16	1	JOINERY : LAUNDRY CUPBOAR	25_LAUNDRY	1			
J17	1	JOINERY : CLEANERS CABINET	25_LAUNDRY	1			
FURNITURE SCHEDULE							
CODE	QTY	DESCRIPTION	ROOM NAME	BUDGET GROUP	DESCRIPTION	IMAGE	
LF17	15	BLIND: Spec TBC	ALL WINDOWS	1	PVC Blockout Pull down Roller blind Recess to fit window frame, front roll		
LF01	1	FURNITURE: Mobile pedestal	RECEPTION AREA	3	TO BE COORDINATED WITH CLIENT		
LF02	1	CHAIR: Office, Ergonomic	OFFICE, RECEPTION	3			
LF03	1	SEATING BENCH	WAITING AREA	3			
LF04	1	SEATING BENCH	WAITING AREA	3			
LF05	1	SEATING BENCH	WAITING AREA	3			
LF06	2	TABLE: Operating Table	CLINICAL 01, CLINICAL 02, LAB, PHARMACY	3			
LF07	3	CHAIR: Stool Bench	LAB, PHARMACY, WAITING AREA	3			
LF08	1	DISPLAY TABLE (TBC)	WAITING AREA	3			
LF09	1	FURNITURE:Book Shelf Under TV	OFFICE	3			
LF10	1	TABLE: square, 600W, low height	STAFF ROOM	3			
LF11	6	CHAIR: dining	STAFF ROOM	3			
LF12	3	SHELVING: floor standing, 1800W x 400D x 2100H nom., metal	LAUNDRY, FOOD PREP, MALE TOILET, FEMALE TOILET	3			
LF13	2	BENCH: LOCKER SEAT	MALE TOILET, FEMALE TOILET	3			
LF14	1	BENCH: BOOTS RACK UNDERNEATH	TOILET AIRLOCK	3			
LF15	1	TABLE: SS Necropsy table on wheels, Adjustable height, 670mmW x 200mmL	NECROPSY	3			
LF16	2	CHAIR: office, ergonomic, high	LAB ,FOOD PREP	3			

LIGHTING FIXTURES SCHEDULE						
CODE	COUNT	DESCRIPTION	Image	SUPPLIER	BUDGET GROUP	URL
BL	5	BOLLARD DOME SL7088DC TC - 10W, BLACK powder coated finish, 120mm Ø, 1020mm height		SAL COMMERCIAL OR EQUIVALENT	1	https://www.sal.net.au/products/exterior-led-lighting/led-exterior-architectural/BOLLARD-DOME_SL7088DC
EM1	27	0.4W, RECESSED NON-MAINTAINED LED EMERGENCY LUMINAIRE. IP20, 4000K. LITHIUM IRON PHOSPHATE, WHITE FINISH, PC/ABS HEAD. C0° = D80, C90° = D80, CLEVERTEST PLUS ENABLED. CLEVERTRONICS - CLIFE-PRO		Clevertronics OR EQUIVALENT	1	
EM2/S	1	33.6W, 4660lm, SURFACD SWITCH MAINTAINED LED EMERGENCY BATTEN. IP65, IK08, 4000°K. LITHIUM IRON PHOSPHATE. POLYCARBONATE BASE AND DIFFUSER WITH STAINLESS STEEL CLIPS. C0° = D63, C90° = D40, CLEVERTEST PLUS ENABLED. CLEVERTRONICS - ARGOPRO - ARGO1200-SEN-LP		Clevertronics OR EQUIVALENT	1	
EX1	9	2.5W, WALL OR CEILING SURFACE MOUNTED MAINTAINED LED EMERGENCY EXIT. IP20, LITHIUM IRON PHOSPHATE. 24m VIEWING DISTANCE. PC/ABS BODY WITH POLYCARBONATE DIFFUSER. C0° = E6.3, C90° = E6.3, CLEVERTEST PLUS ENABLED. CLEVERTRONICS - LUBPRO		Clevertronics OR EQUIVALENT	1	
L01	1	Helix 5 Light Pendant in Chrome with Opal Glass Shades, Size 1155(D)x270(W),195(H)		BEACON LIGHTING OR EQUIVALENT	1	https://www.beaconlighting.com.au/helix-5-light-bulb-or-pendant-in-textured-chalk
L02	17	Florence 110 110mm Ø L 15w, COLOUR : 4000K		SAL COMMERCIAL OR EQUIVALENT	1	https://www.salcommercial.net.au/products/interior-led-lighting/commercial_led_downlights/florence-110
L03	10	NEWMAN III S9525 - 15W, CCT 4000K CUTOUT Ø 125MM		SAL COMMERCIAL OR EQUIVALENT	1	https://www.sal.net.au/products/interior-led-lighting/led-downlights/NEWMANIII-S9525
L04	67	38W, 5180lm, RECESSED LED EDGE-LIT PANEL LIGHT. IP44, IK08, 4000°K, ANODISED SILVER, OPAL POLYCARBONATE DIFFUSER. 1200mm (L) x 600mm (W), CRI 80+, 67K-L80/B10.		THORLUX OR EQUIVALENT	1	https://www.thorlux.co.uk/products/radiance-recessed
L10	4	BUNKER 15 ROUND SL7272TC - 15W, 4000K, Ø180		SAL COMMERCIAL OR EQUIVALENT	1	https://www.sal.net.au/products/exterior-led-lighting/led-floodlights/BUNKER15-ROUND-SL7272TC
L12	7	STARGEM III SE7080/1TC - 15W, CCT4000K, SIZE 112(W) x 138(H) x 180(D)		SAL COMMERCIAL OR EQUIVALENT	1	https://www.sal.net.au/products/exterior-led-lighting/led-floodlights/STARGEMIII-SE7080TC
LT11	7	QUARTER SE7146 - 16W, CCT 4000K, 1200lm IP65 LED		SAL COMMERCIAL OR EQUIVALENT	1	https://www.sal.net.au/products/exterior-led-lighting/led-exterior-architectural/QUARTER-SE7146

LIGHTING FIXTURES SCHEDULE						
CODE	COUNT	DESCRIPTION	Image	SUPPLIER	BUDGET GROUP	URL
PL1	1	DRIVE SHP305 - 70/180W, CCT5000K, 70W , SIZE 763(L)X352(W),167(H).		SAL COMMERCIAL OR EQUIVALENT	1	https://www.sal.net.au/products/exterior-led-lighting/led-streetlight/DRIVE-SHP305
W14B	4	SKYLIGHT DIFFUSER: Opalite 600mmW x 1200mmL		BELLE SKYLIGHTS OR EQUIVALENT	1	www.belleskylights.com.au/wp-content/uploads/2019/08/Belle_A4_Brochure_OpaliteClearLite_Final_Update.pdf
LOS	3	CEILING MOUNTED OPERATING LIGHT (TO BE SUPPLIED BY CLIENT)		BY CLIENT	2	


NOTES

LIGHTING SPECIFICATIONS ARE FOR TENDER PURPOSE ONLY, FINAL PRODUCTS TO BE APPROVED BY CLIENTS AT CONSTRUCTION STAGE

ALL SERVICES DRAWINGS AND SPECIFICATIONS (MECHANICAL, HYDRAULIC, ELECTRICAL, FIRE) REFER TO NJM SERVICES DRAWINGS FOR DETAILS REV. 14/10/24

	PROPOSED GROSS FLOOR AREA EXISTING FLOOR AREA	402 Sqm - Sqm	CLIENT 	CONSULTANTS	ISSUE	DESCRIPTION	DATE	DRWN	DRAWING TITLE	PROJECT	TEAM LEADER	CHECKED BY	DRAWING NO
	NOTES	COPYRIGHT			A	ISSUE FOR COORDINATION	05/08/24	KZ/DI	LIGHTING SCHEDULE	WILDLIFE HOSPITAL	EG	EG	A5.8.1
	* WHEN CHANGING THE PRECEDENCE OVER SCOPE DIVISIONS	* COPYRIGHT OF DESIGNS SHOWN HEREON IS RESERVED BY SPACE FOR HEALTH IN DESIGN AND MUST NOT BE ALTERED, REPRODUCED OR COPIED WITHOUT THE WRITTEN PERMISSION OF SPACE FOR HEALTH. ANY UNAUTHORIZED REPRESENTATION OF THE WHOLE OR PART OF THIS DOCUMENT CONTAINS AN INFRINGEMENT OF COPYRIGHT.			B	FOR TENDER	31/10/24	KZ/TP					
	* CONTRACTORS MUST VERIFY ALL DIMENSIONS ON SITE AND NOTIFY SPACE FOR HEALTH OF ANY DISCREPANCIES PRIOR TO CARRYING OUT ANY WORKS				C	FOR TENDER ADDENDUM	22/11/24	KZ/TP					
	* THIS DRAWING IS FOR ROAD CONSTRUCTION WITH ALL RELEVANT CONTRACTS, SPECIFICATIONS, REPORTS, SCHEDULES & DRAWINGS.				D	INFORMATION	10/07/26	FM					
	* ALL WORKS TO FULLY COMPLY WITH AUSTRALIAN STANDARDS, BUILDING CODES OF PRACTICE, LOCAL GOVERNMENT ACTS, DEPARTMENT OF HOUSING, VICTORIA'S LOCAL AUTHORITY REGULATIONS TO THE WORKS.				E	TENDER	17/08/26	FM	STATUS				
* PRELIMINARY CONSULTANT'S DRAWINGS, REPORTS & SPECIFICATIONS TAKE PRECEDENCE & OVERRIDE ALL NOTES WITHIN THE ARCHITECTURAL PACKAGE.									FOR TENDER	ADDRESS			
	LEAD ARCHITECT: MAX HU									KYABRAM FAUNA PARK (ZOOS VICTORIA), 75 LAKE RD, KYABRAM VIC 3620			

ISSUE	DESCRIPTION	DATE	DRWN	DRAWING TITLE	PROJECT	TEAM LEADER	CHECKED BY	DRAWING NO
A	ISSUE FOR COORDINATION	30/08/24	KZ	EXTERNAL FF&E SCHEDULE	WILDLIFE HOSPITAL	EG	EG	A5.8.2
B	ISSUE FOR FINAL COORDINATION	04/10/24	KZ/TP					
C	FOR TENDER	31/10/24	KZ/TP					
D	FOR TENDER ADDENDUM	22/11/24	KZ/TP					
E	INFORMATION	20/04/26	FM	STATUS FOR TENDER	ADDRESS KYABRAM FAUNA PARK (ZOOS VICTORIA), 75 LAKE RD, KYABRAM VIC 3620	17/08/26	SCALE@A3 NTS	G
F	INFORMATION	10/07/26	FM					
G	TENDER	17/08/26	FM					
						PROJECT NO SFH250906		

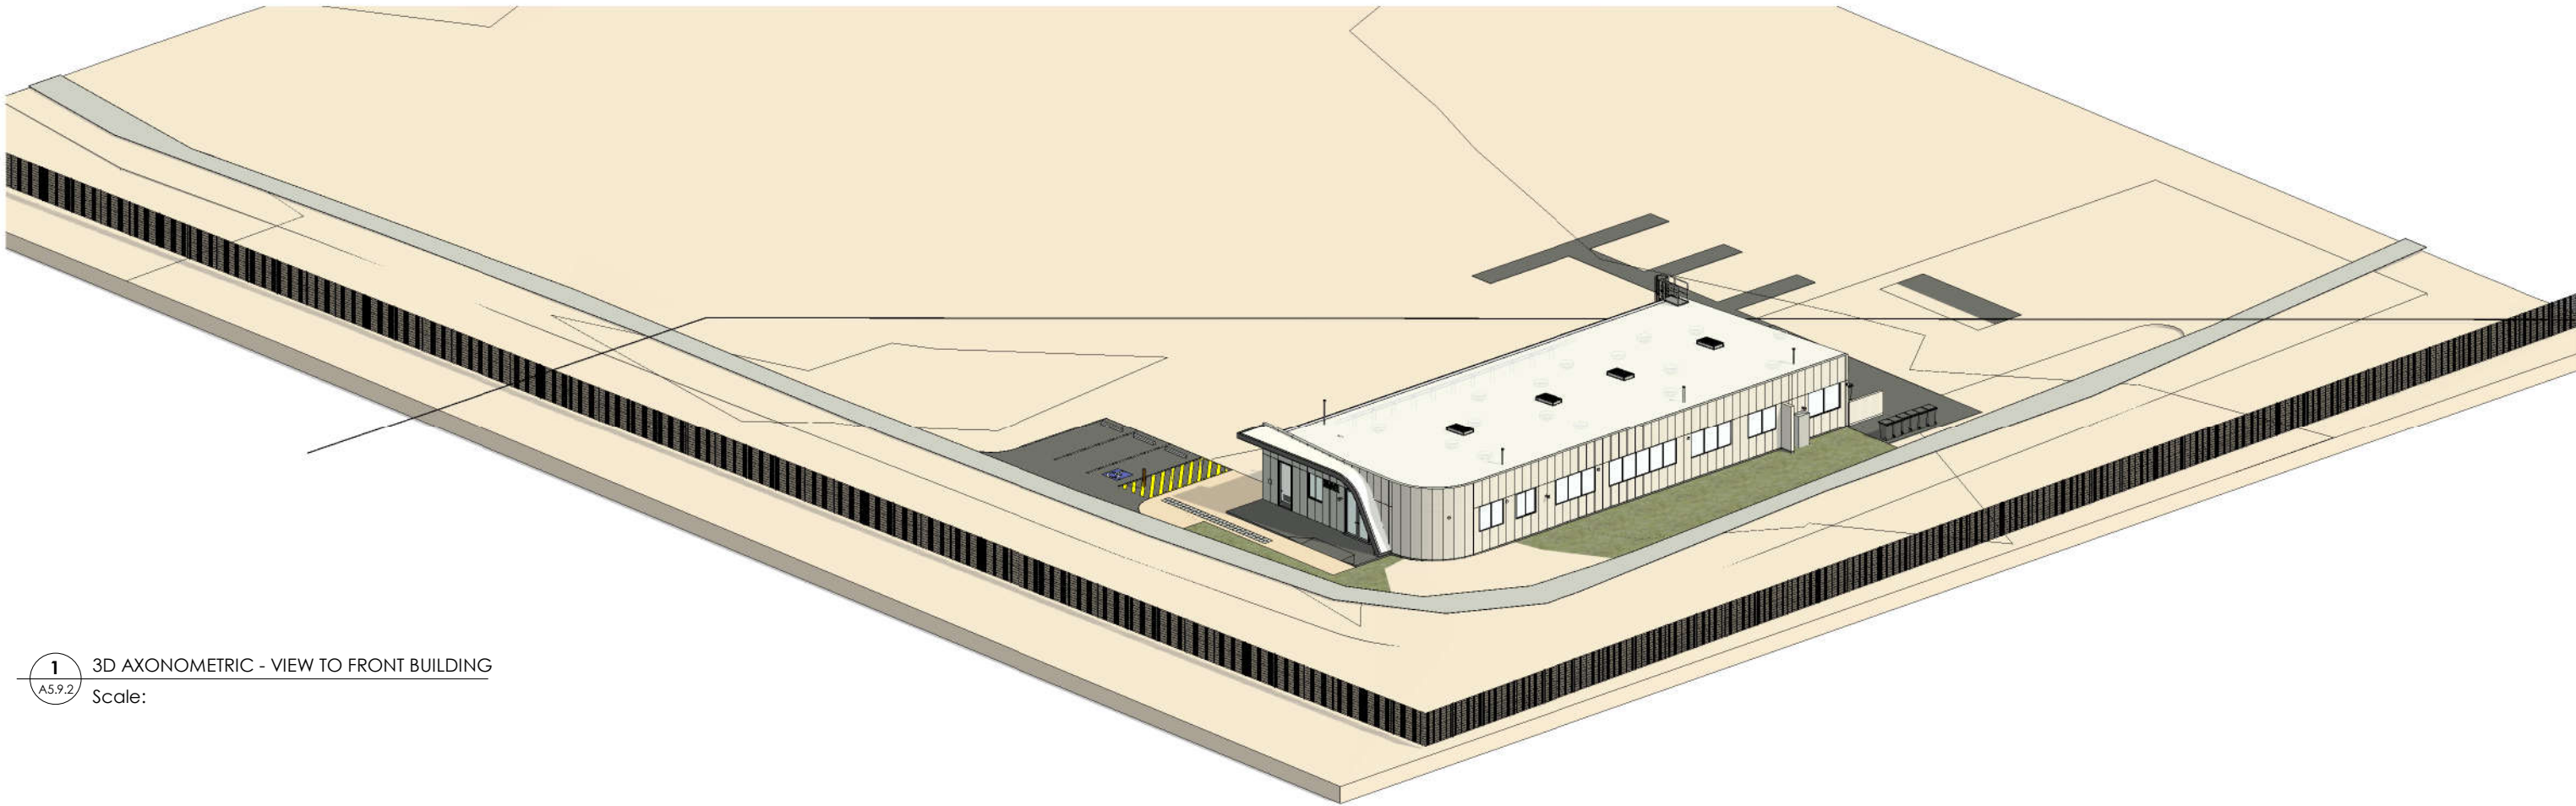

1 3D AXONOMETRIC - VIEW TO FRONT BUILDING
A5.9.2 Scale:



2 3D AXONOMETRIC - VIEW TO BACK OF HOUSE
A5.9.2 Scale:



PROPOSED GROSS FLOOR AREA EXISTING FLOOR AREA	402 Sqm - Sqm
NOTES	COPYRIGHT
• WRITTEN DIMENSIONS TAKE PRECEDENCE OVER SCALD DIMENSIONS • CONTRACTORS MUST VERIFY ALL DIMENSIONS ON SITE AND NOTIFY SPACE FOR HEALTH OF ANY DISCREPANCIES PRIOR TO CARRYING OUT ANY WORKS • THIS DRAWING TO BE USED IN CONNECTION WITH ALL RELEVANT CONTRACTS, SPECIFICATIONS, REPORTS, SCHEDULES & DRAWINGS • ALL WORKS TO FULLY COMPLY WITH AUSTRALIAN STANDARDS, BUILDING CODES OF PRACTICE, LOCAL DISCRETIONARY ACTS, THE REQUIREMENTS OF RELEVANT WORKS ORDER & LOCAL, ALL APPLICABLE RELEVANT TO THE PROJECT • SHEDDING CONSULTANT'S DRAWINGS, REPORTS & SPECIFICATIONS TAKE PRECEDENCE & OVERRIDE ALL NOTES WITHIN THE ARCHITECTURAL PACKAGE	• COPYRIGHT OF DESIGN SHOWN HEREON IS RESERVED BY SPACE FOR HEALTH DESIGN AND MUST NOT BE ALTERED, REPRODUCED OR CORRECTED IN ANY MANNER WITHOUT WRITTEN PERMISSION • REPRODUCTION OF THE WHOLE OR PART OF THIS DOCUMENT CONSTITUTES AN INFRINGEMENT OF COPYRIGHT • IDEAS AND CONCEPTS CONTAINED IN THIS DOCUMENT ARE CONFIDENTIAL
LEAD ARCHITECT: MAX HU	




CONSULTANTS

ISSUE	DESCRIPTION	DATE	DRWN
A	ISSUE FOR COORDINATION	05/08/24	KZ/DI
B	ISSUE FOR COORDINATION	30/08/24	KZ
C	ISSUE FOR FINAL COORDINATION	04/10/24	KZ/TP
D	FOR TENDER	31/10/24	KZ/TP
E	FOR TENDER ADDENDUM	22/11/24	KZ/TP
F	INFORMATION	20/04/26	FM
G	INFORMATION	24/06/26	FM
H	INFORMATION	10/07/26	FM
I	TENDER	17/08/26	FM


DRAWING TITLE
3D AXONOMETRIC
STATUS
FOR TENDER

PROJECT
WILDLIFE HOSPITAL
ADDRESS
KYABRAM FAUNA PARK (ZOOS VICTORIA), 75 LAKE RD, KYABRAM VIC 3620


TEAM LEADER	CHECKED BY	DRAWING NO
EG	EG	A5.9.2
DATE	SCALE@A3	ISSUE
17/08/26	NTS	I
PROJECT NO		
SFH250906		

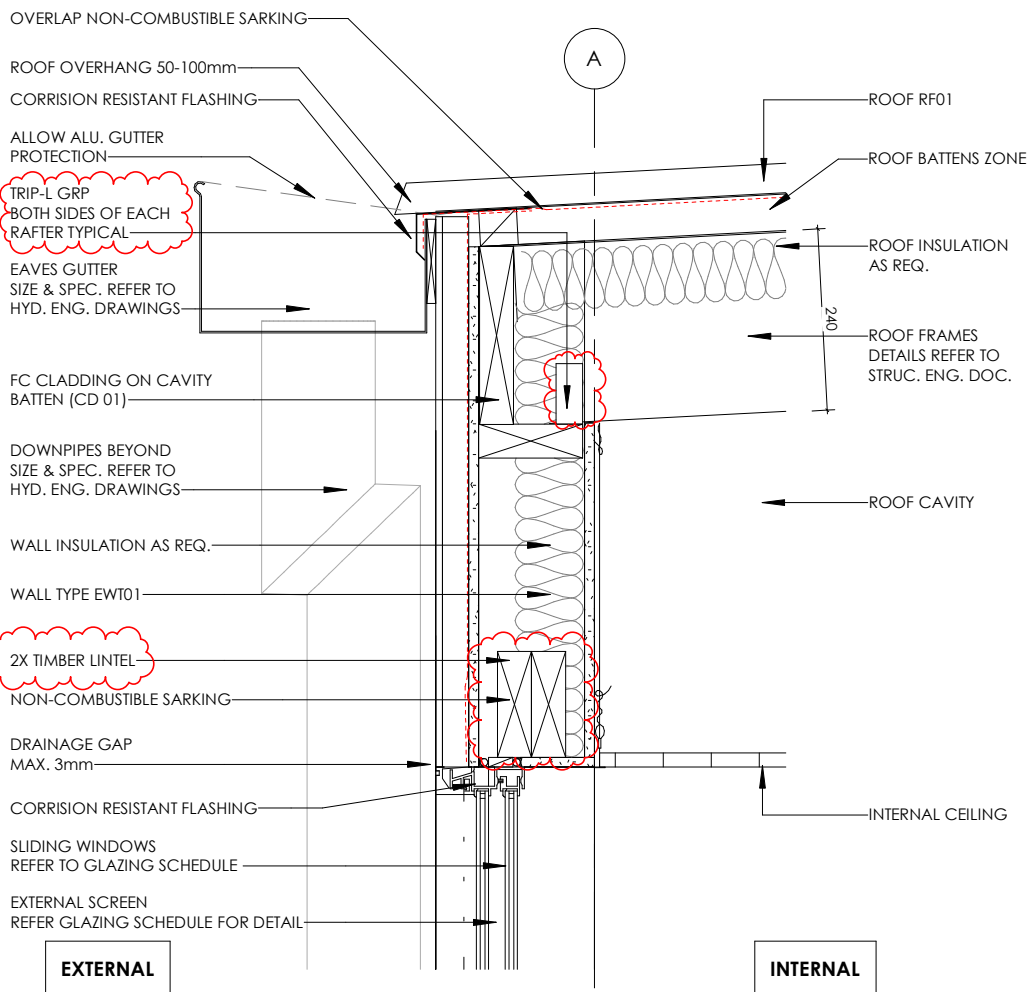


1 WALL AND EAVE GUTTER DETAIL
A8.2.0 Scale: 1 : 10

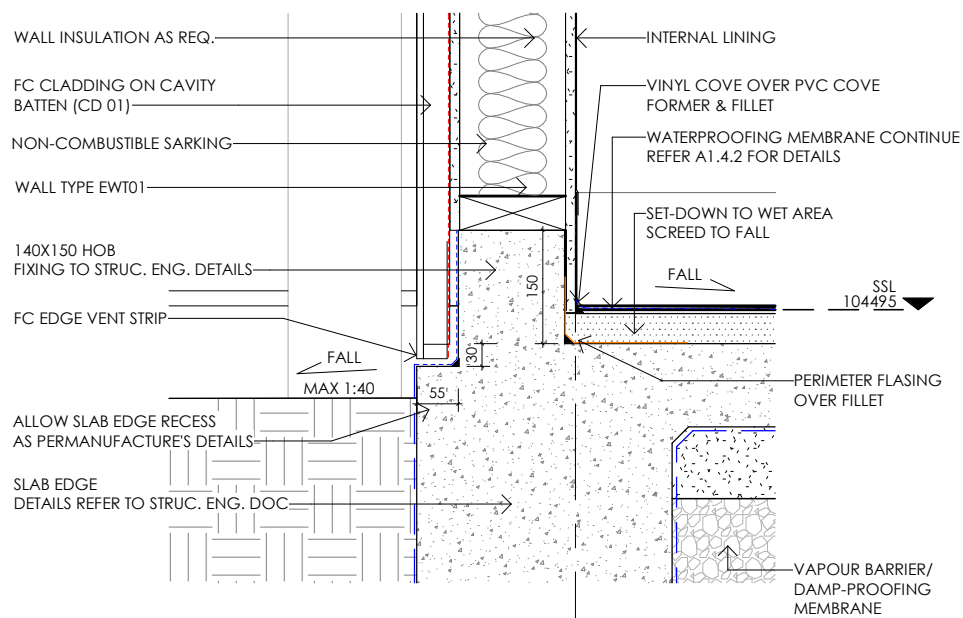

2 SLAB EDGE DETAILS 01
A8.2.0 Scale: 1 : 10

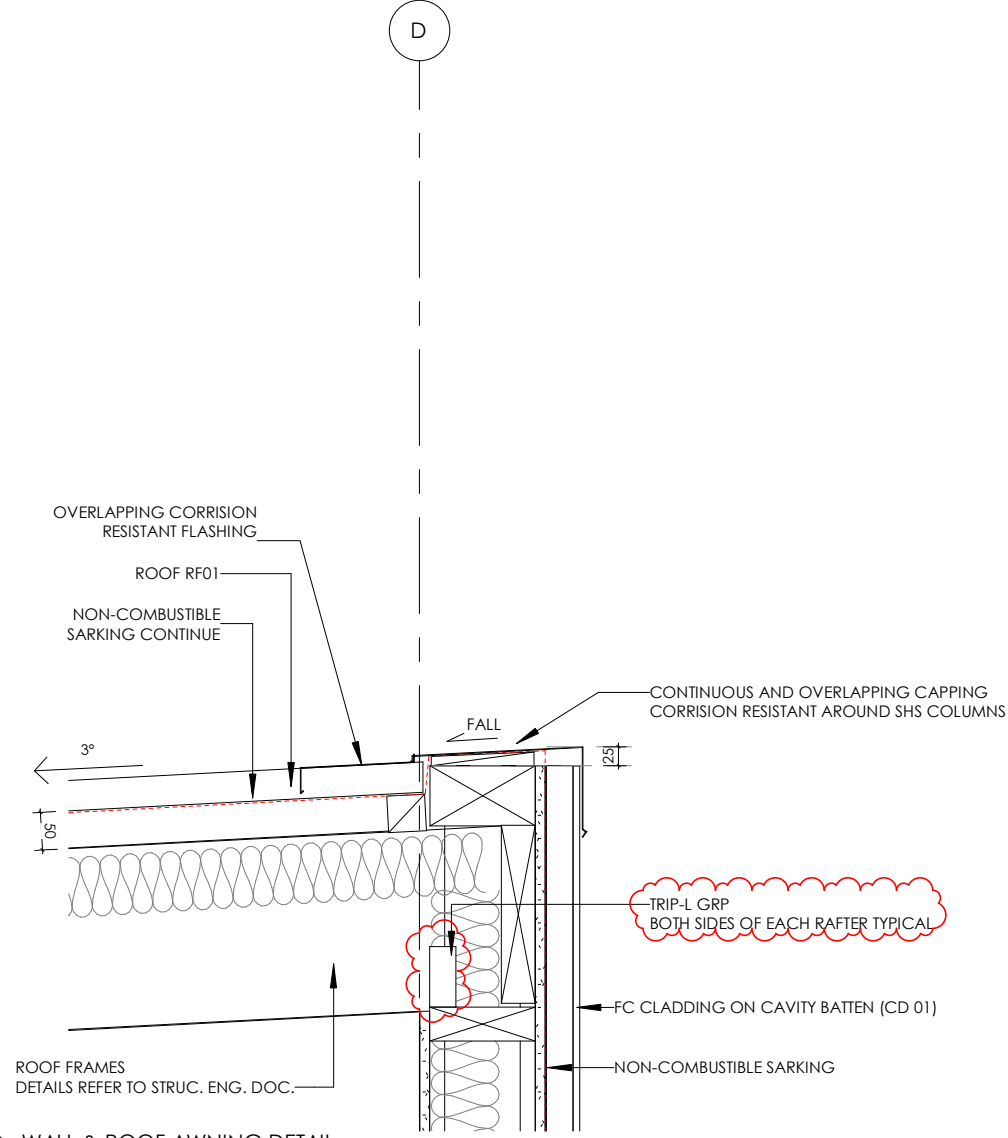

3 WALL & ROOF AWNING DETAIL
A8.2.0 Scale: 1 : 10

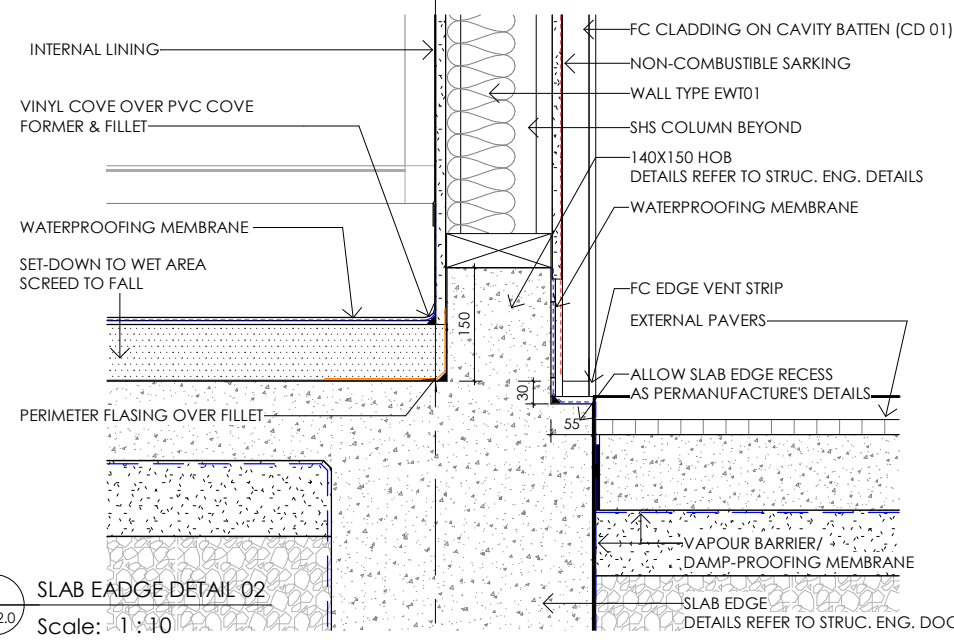

4 SLAB EDGE DETAIL 02
A8.2.0 Scale: 1 : 10



PROPOSED GROSS FLOOR AREA EXISTING FLOOR AREA	402 Sqm - Sqm
NOTES	COPYRIGHT
• WRITTEN DIMENSIONS TAKE PRECEDENCE OVER SCALE DIMENSIONS • CONTRACTORS MUST VERIFY ALL DIMENSIONS ON SITE AND REPORT ANY DISCREPANCIES TO THE ARCHITECT PRIOR TO COMMENCING WORK • THIS DRAWING IS TO BE USED IN CONNECTION WITH ALL RELEVANT CONTRACTS, SPECIFICATIONS, REPORTS, SCHEDULES & DRAWINGS • ALL WORKS TO FULLY COMPLY WITH AUSTRALIAN STANDARDS, BUILDING CODES OF PRACTICE, DELEGATED DISCRETIONARY ACT 2004, THE REQUIREMENTS OF RELEVANT WORKSCHEDULES & LOCAL, ALL APPLICABLE BY LAWS TO THE PROJECT • SHEDDING CONSULTANT'S DRAWINGS, REPORTS & SPECIFICATIONS TAKE PRECEDENCE & SUPERSEDE ALL NOTES WITHIN THE ARCHITECTURAL PACKAGE	• COPYRIGHT OF DESIGN DRAWING HEREON IS RESERVED BY SPACE FOR HEALTH DESIGN AND MUST NOT BE ALTERED, REPRODUCED OR COPIED WITHOUT THE WRITTEN PERMISSION OF SPACE FOR HEALTH DESIGN • IDEAS AND CONCEPTS CONTAINED IN THIS DOCUMENT ARE CONFIDENTIAL
LEAD ARCHITECT: MAX HU	







CONSULTANTS

ISSUE	DESCRIPTION	DATE	DRWN
A	ISSUE FOR COORDINATION	30/08/24	KZ
B	ISSUE FOR FINAL COORDINATION	04/10/24	KZ/TP
C	FOR TENDER	31/10/24	KZ/TP
D	FOR TENDER ADDENDUM	22/11/24	KZ/TP
E	INFORMATION	20/04/26	FM
F	INFORMATION	10/07/26	FM
G	TENDER	17/08/26	FM

DRAWING TITLE	CONSTRUCTION DETAIL_SHEET 1
STATUS	FOR TENDER

PROJECT	WILDLIFE HOSPITAL
ADDRESS	KYABRAM FAUNA PARK (ZOOS VICTORIA), 75 LAKE RD, KYABRAM VIC 3620


TEAM LEADER	TP	CHECKED BY	EG	DRAWING NO	A8.2.0
DATE	17/08/26	SCALE@A3	1:10	ISSUE	G
PROJECT NO	SFH250906				

    


4 WALL & ROLLER DOOR DETAIL

5 SLAB EDGE AND ROLLER DOOR DETAIL
A8.2.2 Scale: 1:10


1 SKYLIGHT SECTION DETAIL
A8.2.2 Scale: 1 : 10

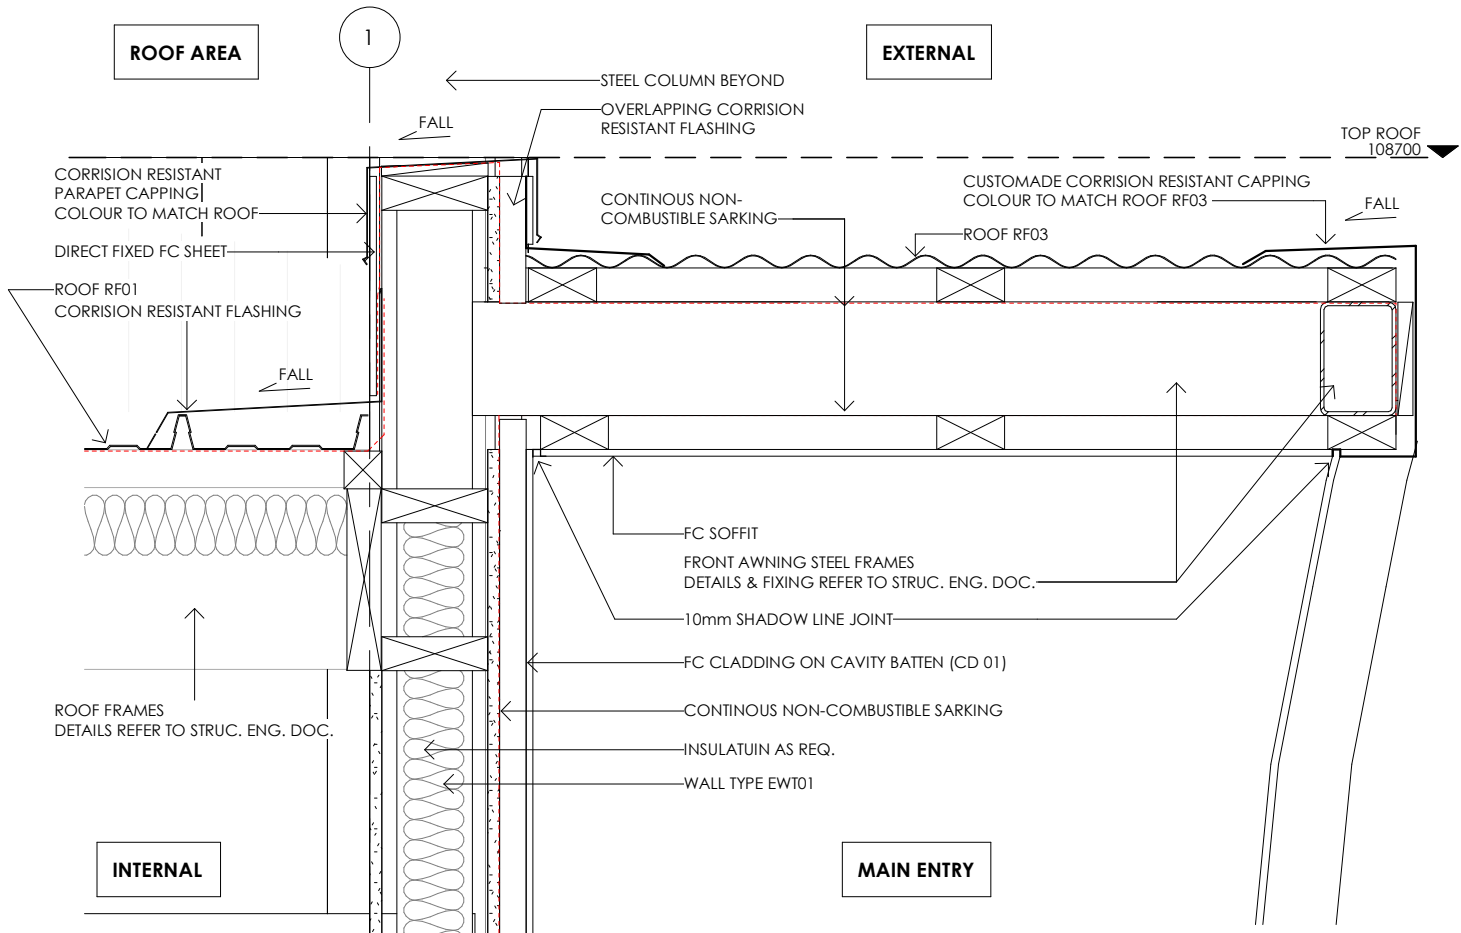

1 ENTRY AWING DETAIL
A8.2.3 Scale: 1 : 10

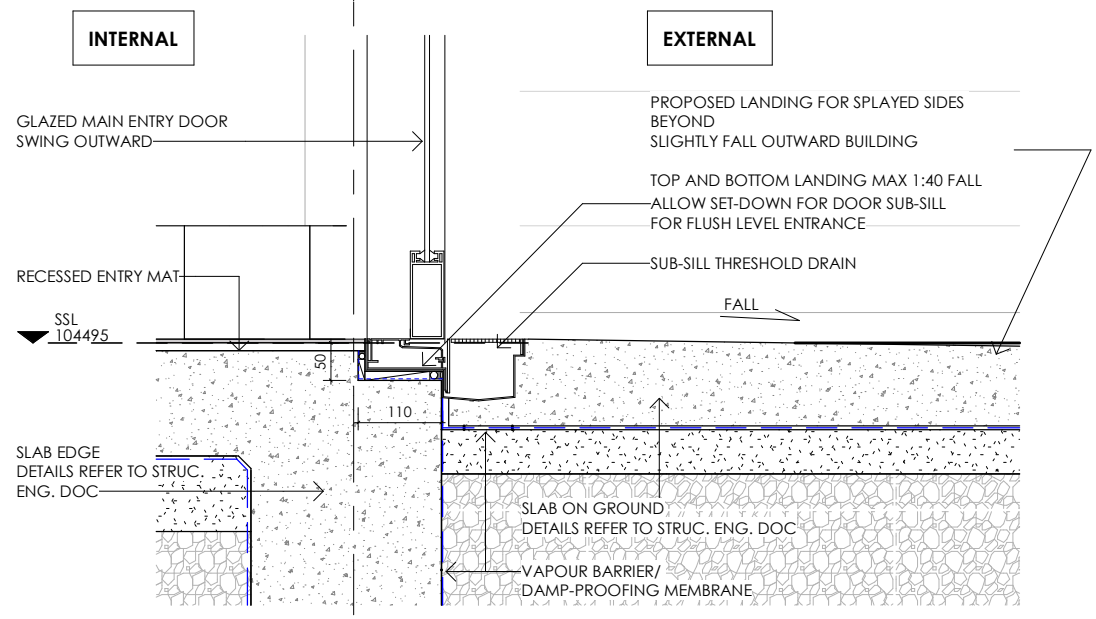

3 MAIN ENTRY THRESHOLD DRAIN DETAIL
A8.2.3 Scale: 1 : 10

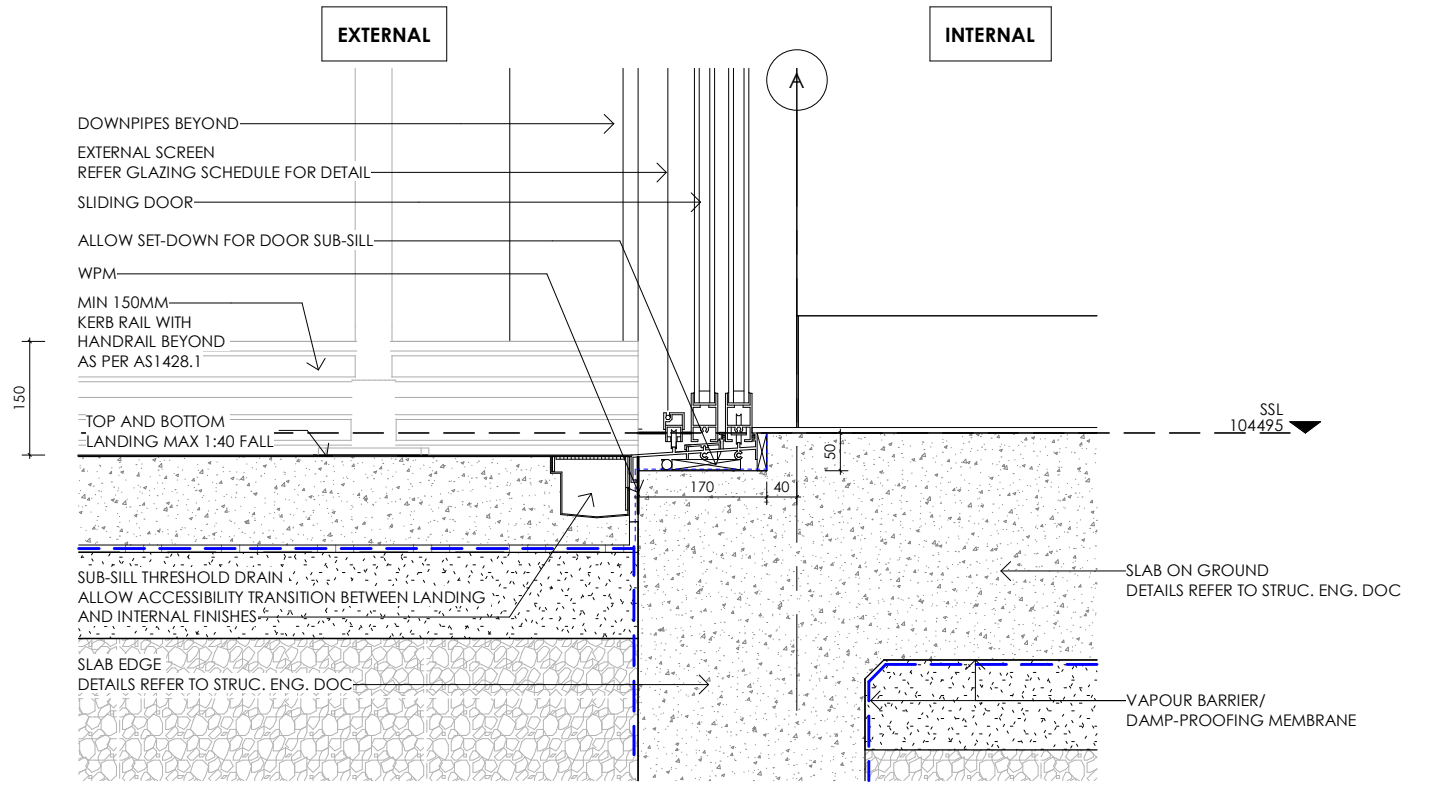

4 SLIDING DOOR SILL DETAIL
A8.2.3 Scale: 1 : 10



PROPOSED GROSS FLOOR AREA 402 Sqm
EXISTING FLOOR AREA - Sqm

NOTES

- * WRITTEN DIMENSIONS TAKE PRECEDENCE OVER SCALES
- * CONTRACTORS MUST VERIFY ALL DIMENSIONS ON SITE AND REPORT ANY DISCREPANCIES PRIOR TO COMMENCING ANY WORK
- * THIS DRAWING IS THE PROPERTY OF SPACE FOR HEALTH DESIGN & FITOUT. IT IS TO BE USED FOR THE PROJECT ONLY AND NOT TO BE REPRODUCED OR COPIED IN ANY MANNER WITHOUT THE WRITTEN PERMISSION OF SPACE FOR HEALTH DESIGN & FITOUT.
- * ALL WORKS TO FULLY COMPLY WITH AUSTRALIAN STANDARDS, BUILDING CODES OF PRACTICE, DEEMED TO BE COMPLYING WITH THE REQUIREMENTS OF THE BUILDING ACT 2006, THE REQUIREMENTS OF THE BUILDING REGULATIONS 2006, AND ALL APPLICABLE STANDARDS.
- * SHEDDING CONSULTANT'S DRAWINGS, REPORTS & SPECIFICATIONS ARE THE PROPERTY OF SPACE FOR HEALTH DESIGN & FITOUT. ALL NOTICES WITHIN THE ARCHITECTURAL PACKAGE.

COPYRIGHT

ALL RIGHTS RESERVED. NO PART OF THIS DOCUMENT MAY BE REPRODUCED OR TRANSMITTED IN ANY FORM OR BY ANY MEANS, ELECTRONIC OR MECHANICAL, INCLUDING PHOTOCOPYING, RECORDING, OR BY ANY INFORMATION STORAGE AND RETRIEVAL SYSTEM, WITHOUT THE WRITTEN PERMISSION OF SPACE FOR HEALTH DESIGN & FITOUT.

LEAD ARCHITECT: MAX HU



CLIENT

CONSULTANTS

ISSUE	DESCRIPTION	DATE	DRWN
A	ISSUE FOR COORDINATION	30/08/24	KZ
B	ISSUE FOR FINAL COORDINATION	04/10/24	KZ/TP
C	FOR TENDER	31/10/24	KZ/TP
D	FOR TENDER ADDENDUM	22/11/24	KZ/TP
E	INFORMATION	10/07/26	FM
F	TENDER	17/08/26	FM

DRAWING TITLE

CONSTRUCTION DETAIL_SHEET 4

STATUS

FOR TENDER

PROJECT

WILDLIFE HOSPITAL

ADDRESS

KYABRAM FAUNA PARK (ZOOS VICTORIA), 75 LAKE RD, KYABRAM VIC 3620

TEAM LEADER

EG

CHECKED BY

EG

DATE

17/08/26

SCALE@A3

1:10

PROJECT NO


SFH250906

DRAWING NO


A8.2.3

ISSUE


F

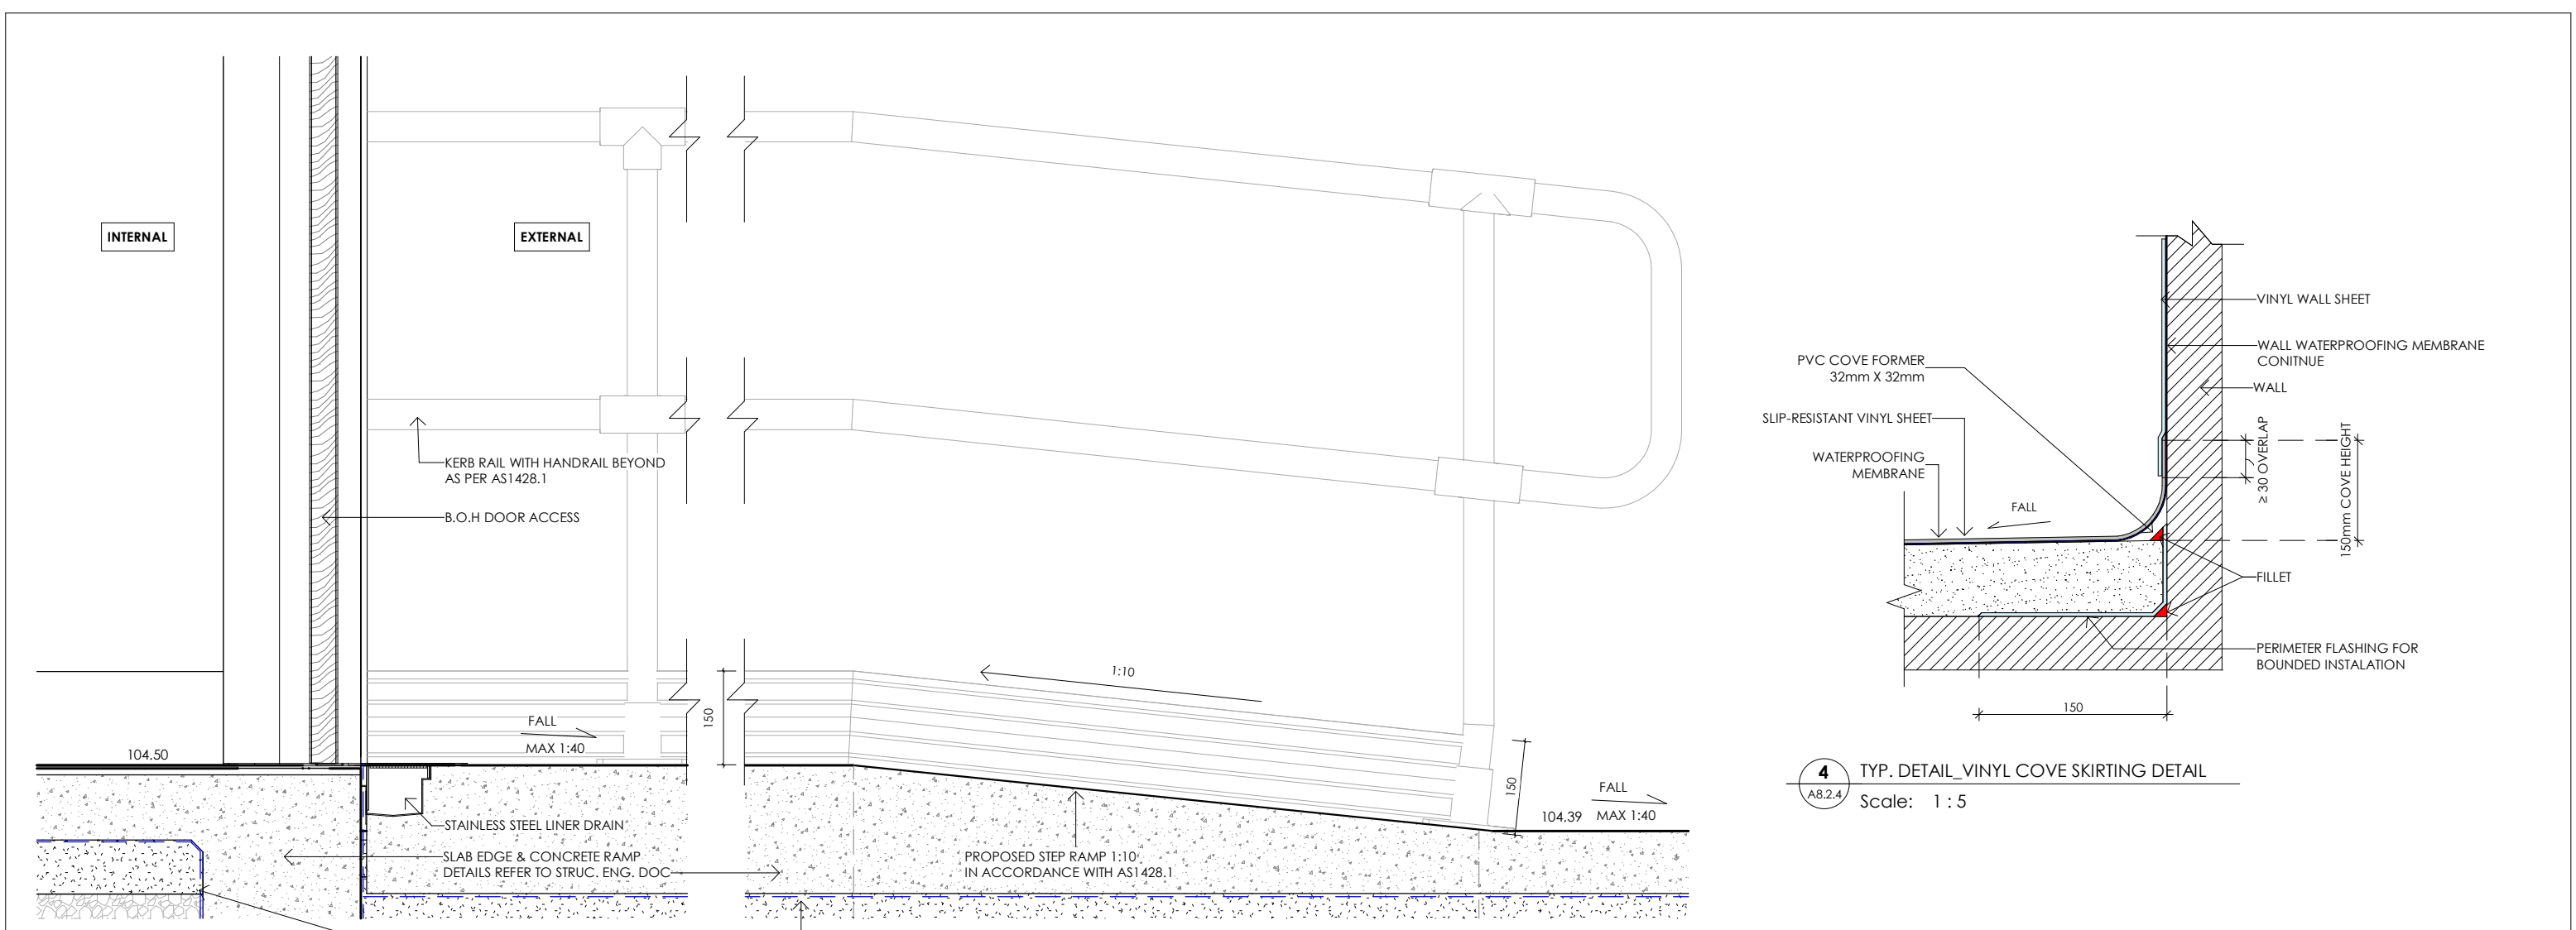


1 BOH Entry
A8.2.4 Scale: 1 : 10

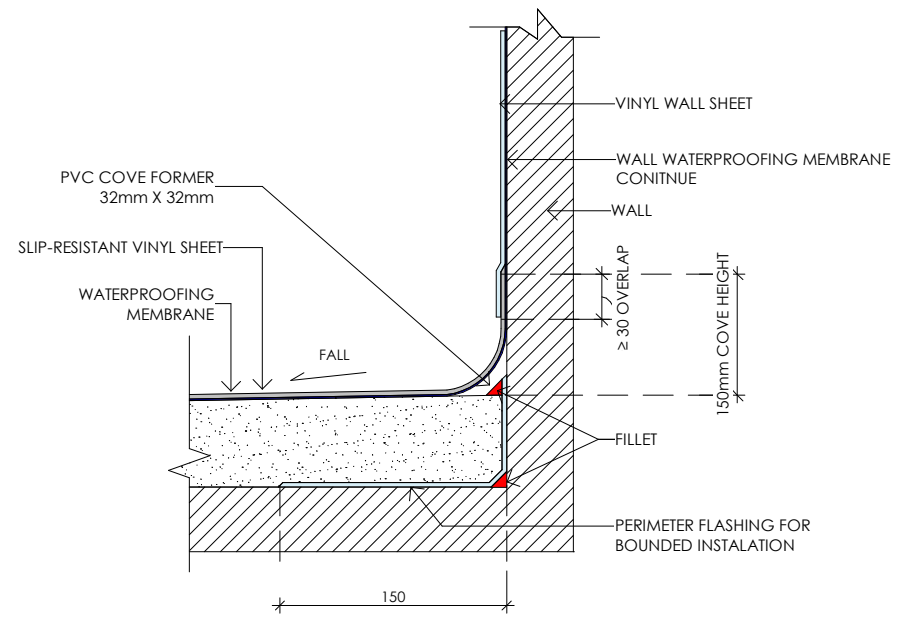


4 TYP. DETAIL_VINYL COVE SKIRTING DETAIL
A8.2.4 Scale: 1 : 5

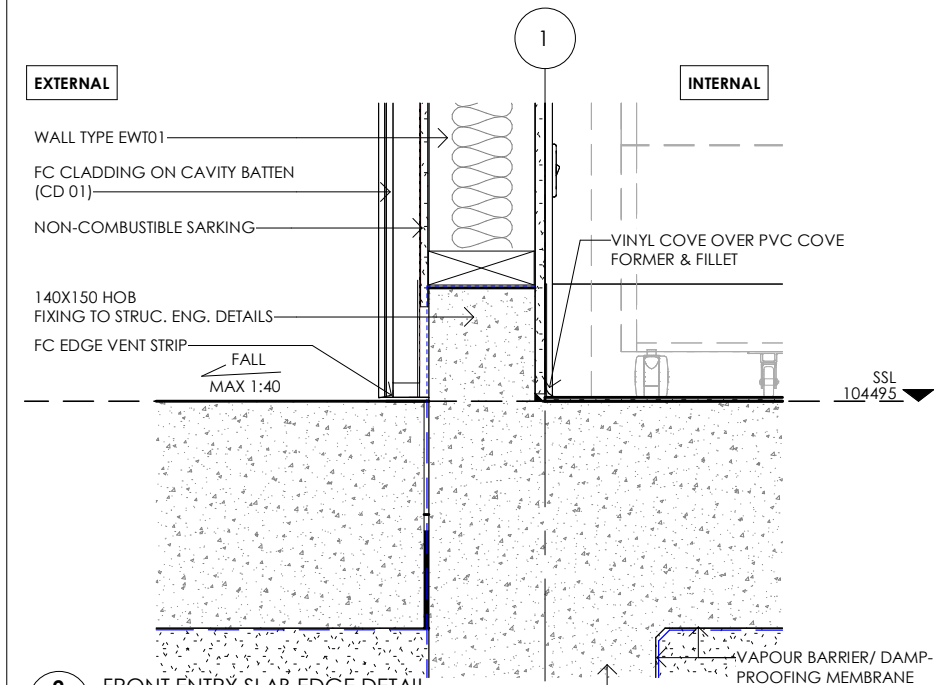


2 FRONT ENTRY SLAB EDGE DETAIL
A8.2.4 Scale: 1 : 10

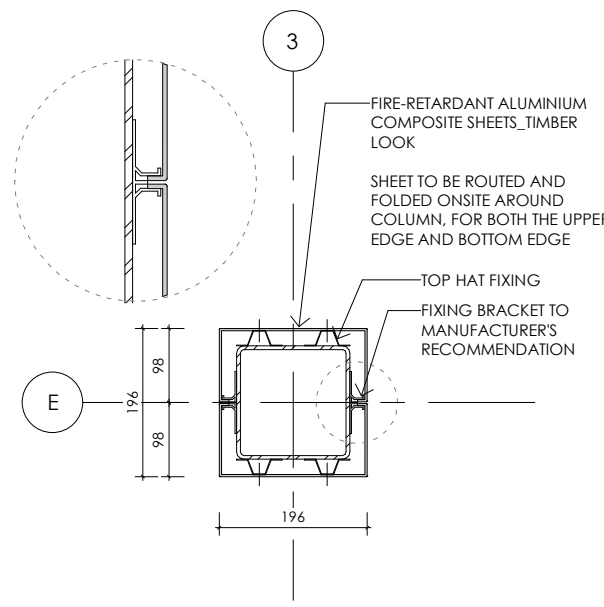

3 STEEL COLUMN CLADDING DETAIL
A8.2.4 Scale: 1 : 10

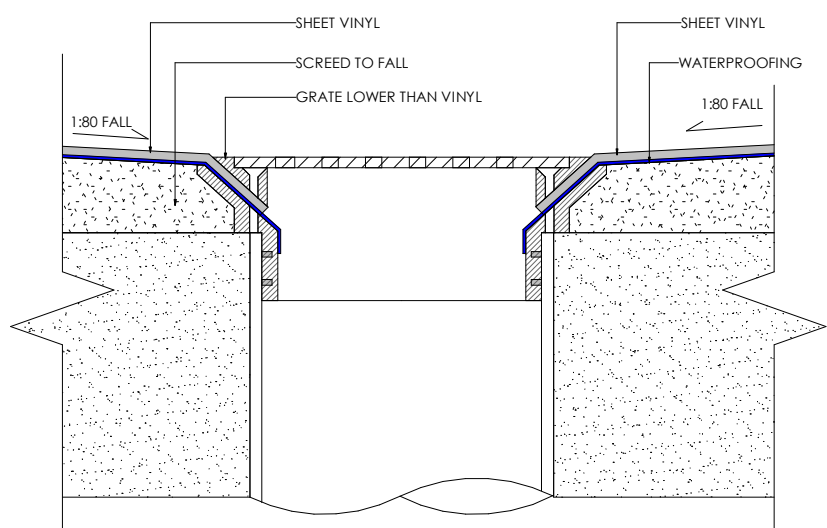

5 TYP. DETAIL_VINYL VS FLOOR WASTE DETAIL
A8.2.4 Scale: 1 : 2

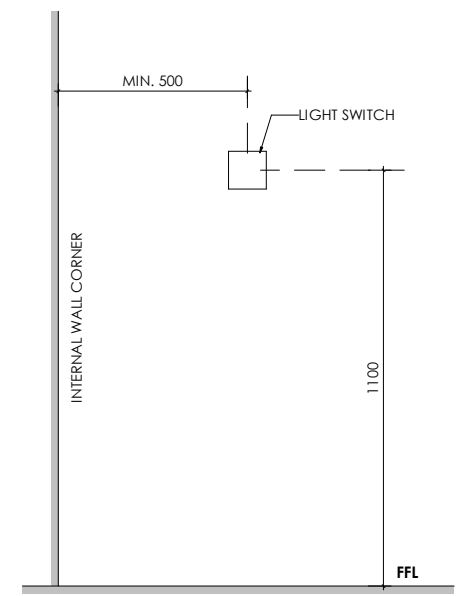


7 TYP. SWITCH HEIGHT
A8.2.4 Scale: 1 : 20

	PROPOSED GROSS FLOOR AREA 402 Sqm EXISTING FLOOR AREA - Sqm		CLIENT  MELBOURNE WERRIBEE HEALESVILLE KYABRAM	CONSULTANTS		<table><tr><th>ISSUE</th><th>DESCRIPTION</th><th>DATE</th><th>DRWN</th></tr><tr><td>A</td><td>ISSUE FOR FINAL COORDINATION</td><td>04/10/24</td><td>KZ/TP</td></tr><tr><td>B</td><td>FOR TENDER</td><td>31/10/24</td><td>KZ/TP</td></tr><tr><td>C</td><td>FOR TENDER ADDENDUM</td><td>22/11/24</td><td>KZ/TP</td></tr><tr><td>D</td><td>INFORMATION</td><td>10/07/26</td><td>FM</td></tr><tr><td>E</td><td>TENDER</td><td>17/08/26</td><td>FM</td></tr><tr><td></td><td></td><td></td><td></td></tr><tr><td></td><td></td><td></td><td></td></tr><tr><td></td><td></td><td></td><td></td></tr><tr><td></td><td></td><td></td><td></td></tr></table>	ISSUE	DESCRIPTION	DATE	DRWN	A	ISSUE FOR FINAL COORDINATION	04/10/24	KZ/TP	B	FOR TENDER	31/10/24	KZ/TP	C	FOR TENDER ADDENDUM	22/11/24	KZ/TP	D	INFORMATION	10/07/26	FM	E	TENDER	17/08/26	FM																	DRAWING TITLE CONSTRUCTION DETAIL_SHEET 5 <	
	ISSUE	DESCRIPTION		DATE	DRWN	
	A	ISSUE FOR FINAL COORDINATION		04/10/24	KZ/TP	
	B	FOR TENDER		31/10/24	KZ/TP	
	C	FOR TENDER ADDENDUM		22/11/24	KZ/TP	
D	INFORMATION	10/07/26	FM	
E	TENDER	17/08/26	FM	



BLACK ACRYLIC LETTERS, 50MM THICKNESS
FIXING DETAILS REFER TO MANUFACTURER'S RECOMMENDATIONS
FINAL DESIGN & TEXT FONTS TO BE COORDINATED AT CONSTRUCTION STAGE

 

Colour : SNA Aluminium Optimise Braille and Tactile Signs with a 5mm border
Size : 230mm x 190mm x 1.2mm
Supplier : Visualise **Or Equivalent**
Qty : 01

SG04

Colour : Red with White text
Size : 85mm x 125mm
Supplier : Fire Equipment online **Or Equivalent**
Qty : 01

SG07




Colour : SNA Aluminium Optimise Braille and Tactile Signs with a 5mm border
size : 230mm x 190mm x 1.2mm
Supplier : Visualise **Or Equivalent**
Qty : 01

SG11



Colour : Raised black text on stainless steel background
Size : 210 x 180 x 1mm
Supplier : Tim Griffin, the Sign Man **Or Equivalent**
Qty : 02

 SG05

Colour : SNA Aluminium Optimise Braille and Tactile Signs with a 5mm border
Size : 230mm x 190mm x 1.2mm
Supplier : Visualise **Or Equivalent**
Qty : 01

SG08

Colour : Red with White text
Size : 2 faces 225x225mm
Supplier : Safety Sign Australia **Or Equivalent**
Qty : 01

SG12



Colour : SNA Aluminium Optimise Braille and Tactile Signs with a 5mm border
Size : 230mm x 190mm x 1.2mm
Supplier : Visualise **Or Equivalent**
Qty : 01

SG02

Colour : Red with White text
Size : 85mm x 125mm
Supplier : Fire Equipment online **Or Equivalent**
Qty : 02

SG06A

Colour : SNA Aluminium Optimise Braille and Tactile Signs with a 5mm border
Size : 230mm x 190mm x 1.2mm
Supplier : Visualise **Or Equivalent**
Qty : 01

SG09



Colour : Raised black text on stainless steel background
Size : 300mm x 190mm x 1.2mm
Supplier : Tim Griffin, the Sign Man **Or Equivalent**
Qty : 01


SG13

Colour : SNA Aluminium Optimise Braille and Tactile Signs with a 5mm border
Size : 230mm x 190mm x 1.2mm
Supplier : Visualise **Or Equivalent**
Qty : 01

SG03




Colour : Red with White text
Size : 150mm x 225mm
Supplier : Fire Equipment online **Or Equivalent**
Qty : 01

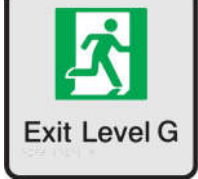SG06B

Colour : Optimise Braille and Tactile Signs with a 5mm border
Size : 190mm x 190mm x 1.2mm
Supplier : Visualise **Or Equivalent**
Qty : 01

SG10

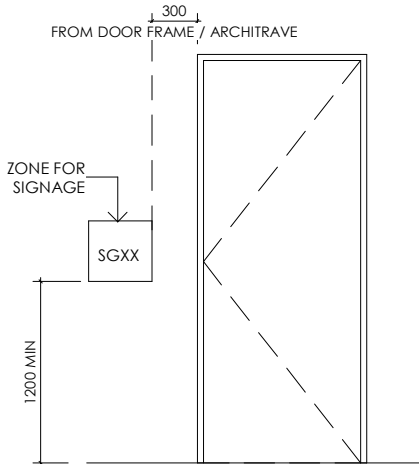

ZONE FOR SIGANGE (TYPICAL)

	PROPOSED GROSS FLOOR AREA 402 Sqm	CLIENT 	CONSULTANTS	ISSUE	DESCRIPTION	DATE	DRWN	DRAWING TITLE SIGNAGE SCHEDULE	PROJECT WILDLIFE HOSPITAL	TEAM LEADER EG	CHECKED BY EG	DRAWING NO A9.3.0
	EXISTING FLOOR AREA - Sqm			A	ISSUE FOR FINAL COORDINATION	04/10/24	KZ/TP					
	NOTES			B	FOR TENDER	31/10/24	KZ/TP					
	COPYRIGHT			C	FOR TENDER ADDENDUM	22/11/24	KZ/TP					
				D	INFORMATION	20/04/26	FM	STATUS FOR TENDER	ADDRESS KYABRAM FAUNA PARK (ZOOS VICTORIA), 75 LAKE RD, KYABRAM VIC 3620	DATE	SCALE@A3	ISSUE
				E	INFORMATION	10/07/26	FM			17/08/26	NTS	F
				F	TENDER	17/08/26	FM					
												PROJECT NO SFH250906
	LEAD ARCHITECT: MAX HU											