
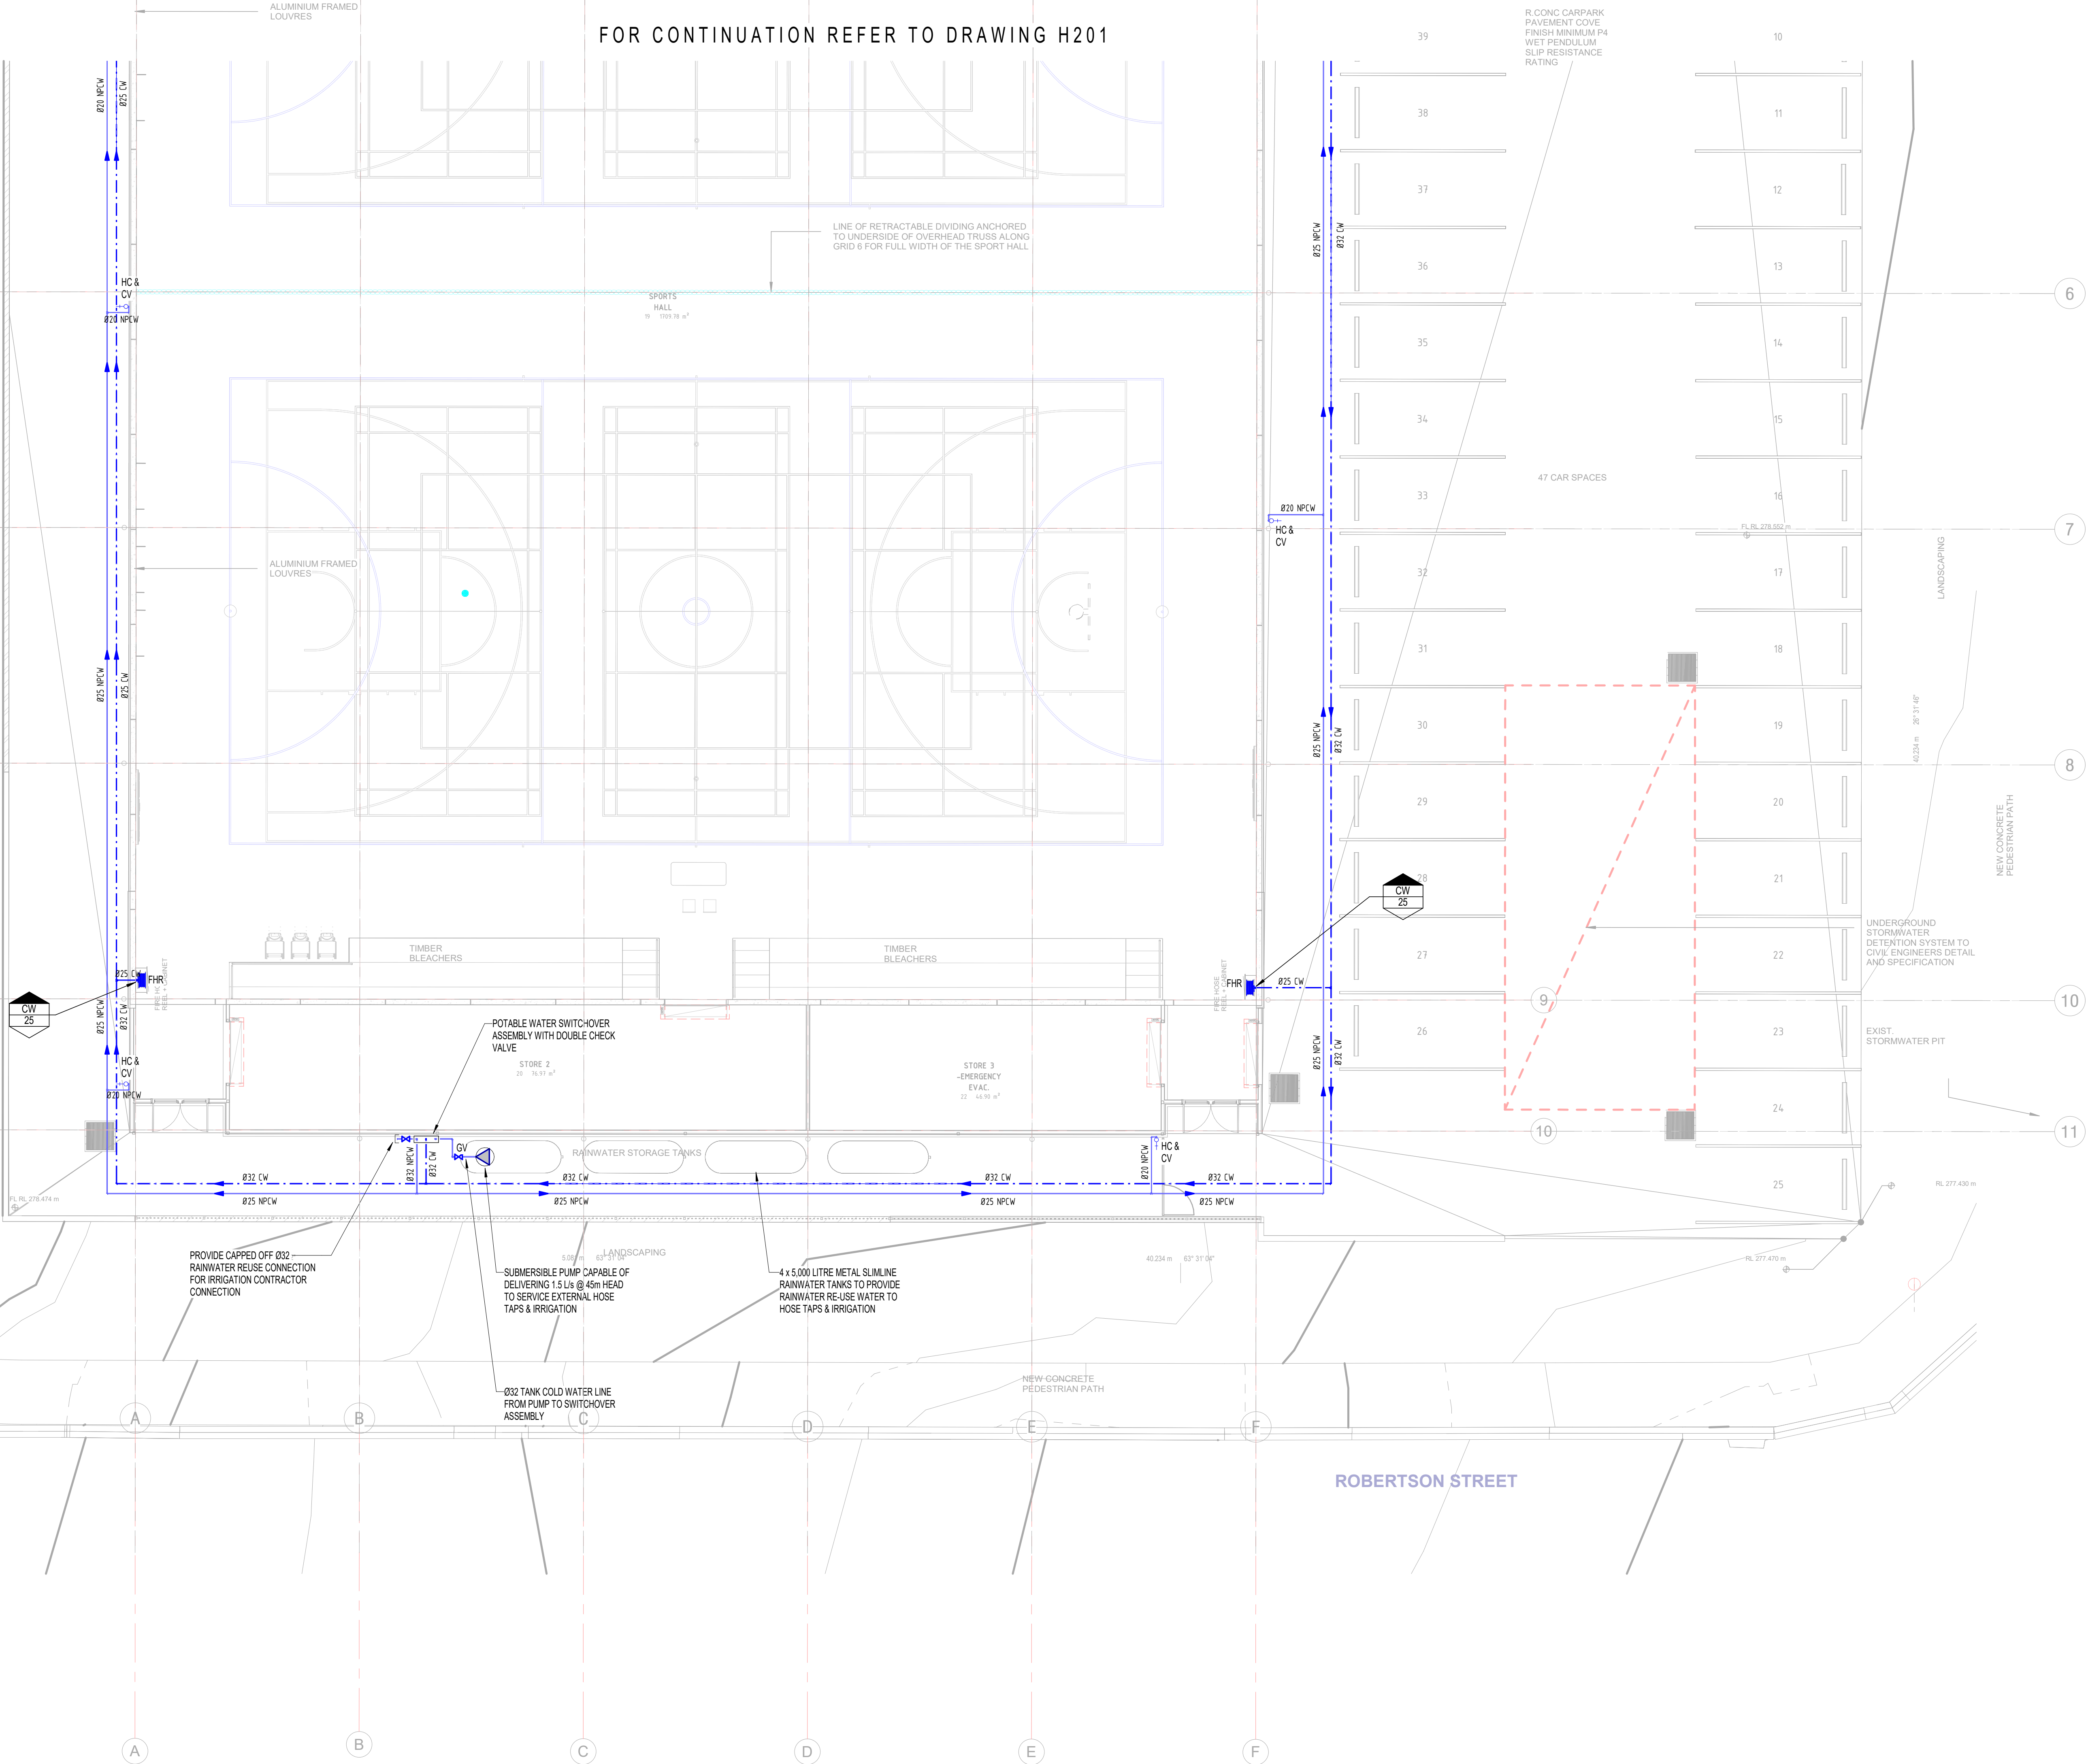


FOR CONTINUATION REFER TO DRAWING H201

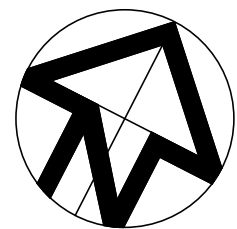

24.04.25	1	TENDER ISSUE	A
DATE	No.	AMENDMENT	ISSUE

THESE DRAWINGS, NOTES AND SPECIFICATION ARE ISSUED AS A GENERAL ILLUSTRATION OF WORKS REQUIRED TO BE INSTALLED. THIS DOES NOT REMOVE THE LIABILITY OF THE CONTRACTOR TO ENSURE THAT THE WORKS ARE INSTALLED IN ACCORDANCE WITH THE BCA, AUSTRALIAN STANDARDS AND AUTHORITIES HAVING JURISDICTION. IT IS THE CONTRACTORS RESPONSIBILITY TO ENGAGE A THIRD PARTY CERTIFIER AFTER COMPLETION OF THE WORKS.

THIS DRAWING IS COPYRIGHT AND THE PROPERTY OF GLENN HAIG & PARTNERS

**FACILITY
DESIGN GROUP**

NSW Reg. No. 7168
ABN 75 083 999 424
info@fdg.com.au
www.fdg.com.au
02 4446 0777
PO Box 82,
Coffs Harbour NSW 2450

ARCHITECT :
Architecture & Construction
AQUATIC ■ SPORTS ■ LEISURE ■ CIVIC ■ PROJECT MANAGEMENT

CLIENT :

**Snowy
Valleys
Council**

PROJECT :
MULTIPURPOSE + EVACUATION CENTRE
RICHMOND PARK
TUMUT NSW

**GLENN HAIG
& PARTNERS**

HYDRAULIC + FIRE CONSULTANTS

Coffs Harbour
P: 02 6658 2444
PO Box 192
SAWTELL, NSW, 2452

Sydney
P: 02 9310 1352
PO Box 689
SURRY HILLS, NSW, 2010

office@glennhaig.com.au

TITLE :
**HYDRAULIC SERVICES
WATER SERVICES FLOOR PLAN -
PART 2**

Date : April 2025		Drawn : JD	
Scales : 1 : 100 @ A1		Checked : GH	
Job No. : 244117	Cad File No. : 244117 H202		Drawing No. : H202