


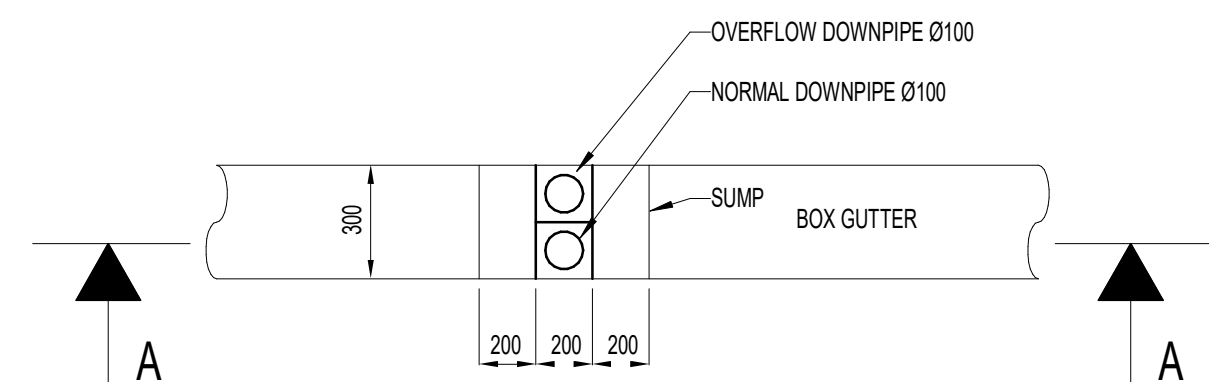
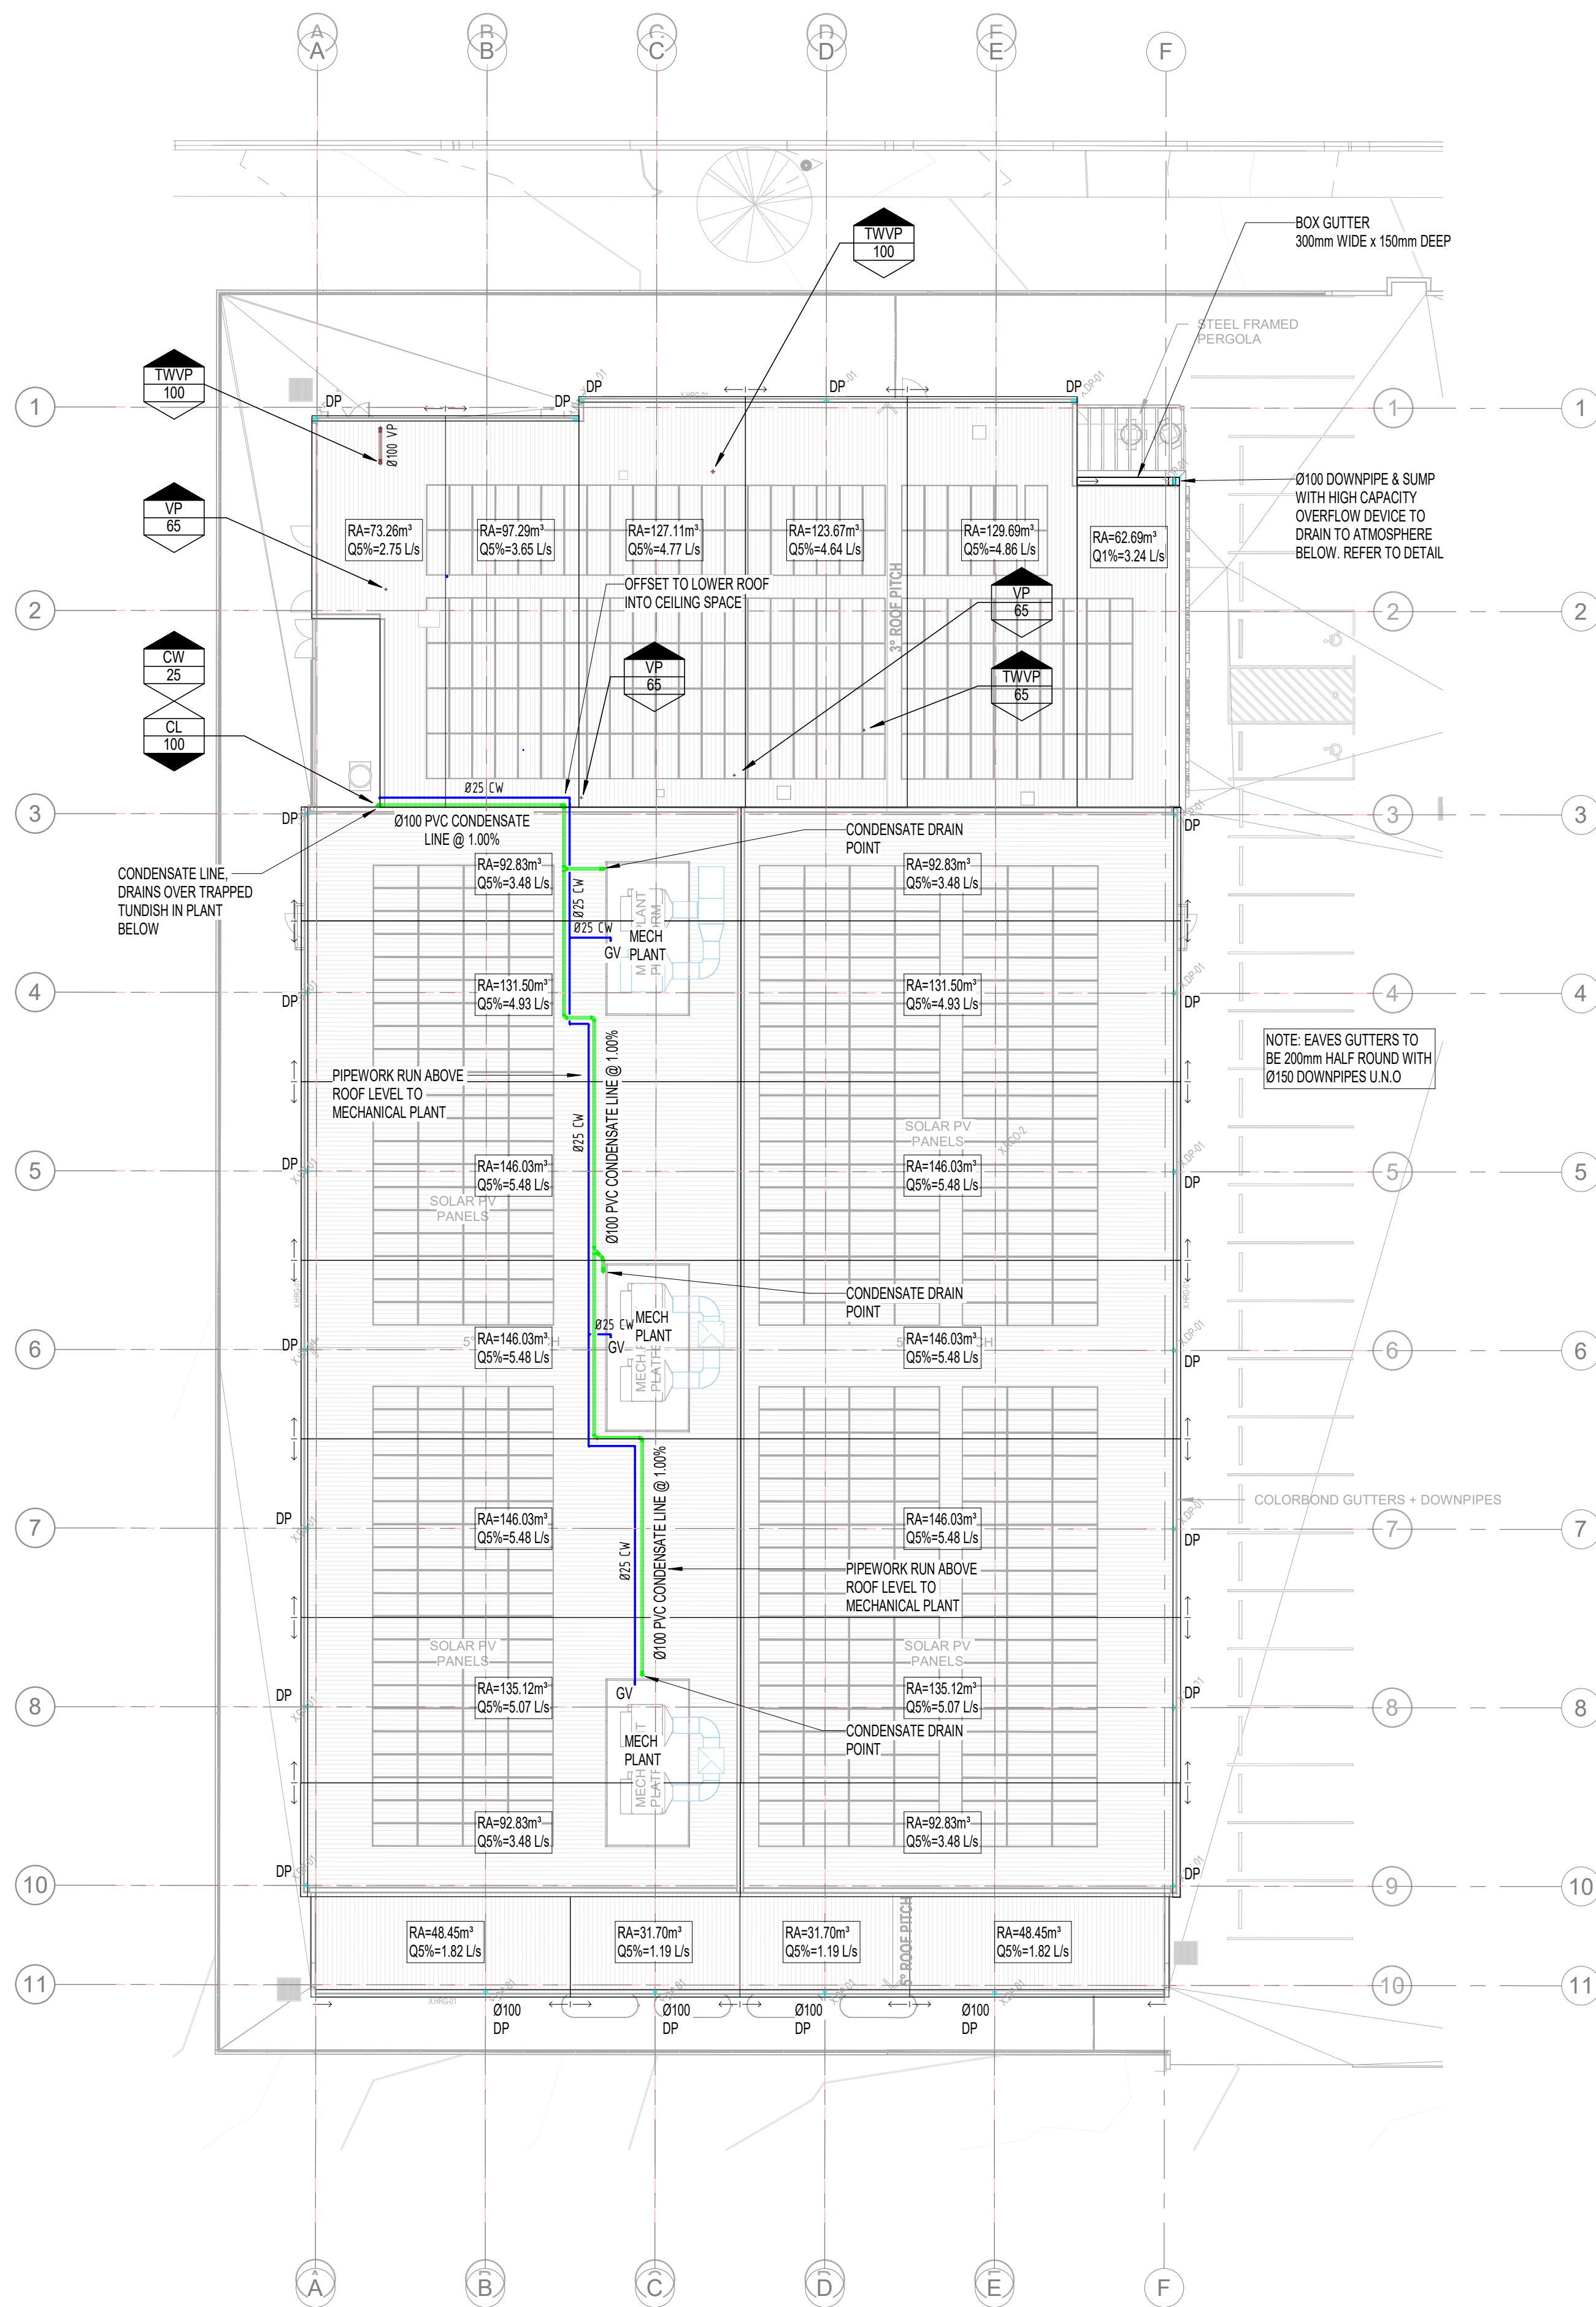


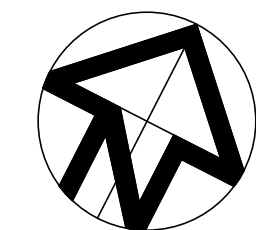

BOX GUTTER - TOP VIEW

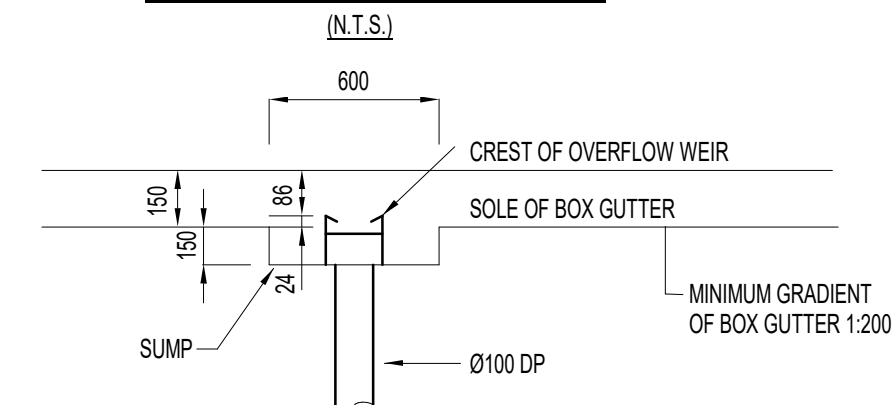

SECTION A - A

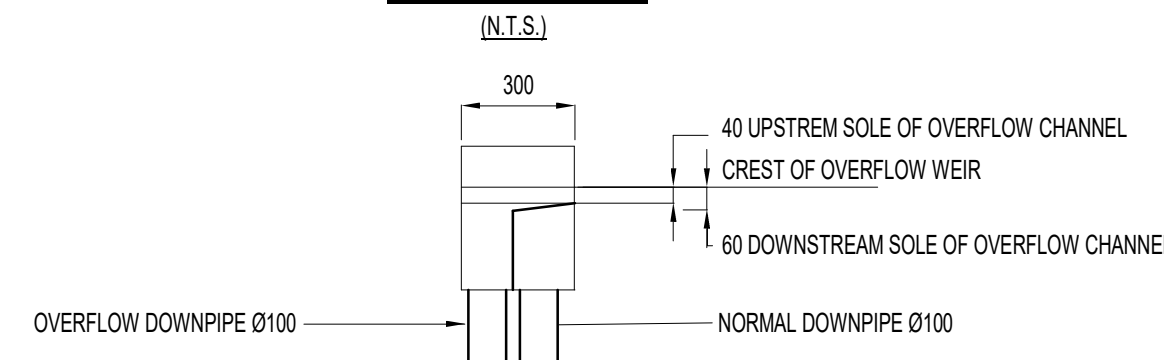

SECTION B - B

BOX GUTTER DETAIL

24.04.25	1	TENDER ISSUE	A
DATE	No.	AMENDMENT	ISSUE

THESE DRAWINGS, NOTES AND SPECIFICATION ARE ISSUED AS A GENERAL ILLUSTRATION OF WORKS REQUIRED TO BE INSTALLED. THIS DOES NOT REMOVE THE LIABILITY OF THE CONTRACTOR TO ENSURE THAT THE WORKS ARE INSTALLED IN ACCORDANCE WITH THE BCA, AUSTRALIAN STANDARDS AND AUTHORITIES HAVING JURISDICTION. IT IS THE CONTRACTORS RESPONSIBILITY TO ENGAGE A THIRD PARTY CERTIFIER AFTER COMPLETION OF THE WORKS.

THIS DRAWING IS COPYRIGHT AND THE PROPERTY OF GLENN HAIG & PARTNERS

ARCHITECT :
FACILITY DESIGN GROUP
Architecture & Construction
AQUATIC ■ SPORTS ■ LEISURE ■ CIVIC ■ PROJECT MANAGEMENT

NSW Reg. No. 7168
ABN 75 083 999 424
info@fdg.com.au
www.fdg.com.au
G2 4446 0177
PO Box 82
Campesiano NSW 2540

CLIENT :
Snowy Valleys Council

PROJECT :
MULTIPURPOSE + EVACUATION CENTRE
RICHMOND PARK
TUMUT NSW

GLENN HAIG & PARTNERS
HYDRAULIC + FIRE CONSULTANTS

Coffs Harbour
P: 02 6658 2444
PO Box 192
SAWTELL, NSW, 2452
office@glennhaig.com.au

Sydney
P: 02 9310 1352
PO Box 689
SURRY HILLS, NSW, 2010

TITLE :
HYDRAULIC SERVICES
ROOF PLAN

Date : April 2025		Drawn : JD	
Scales : 1:200 @ A1		Checked : GH	
Job No. : 244117	Cad File No. : 244117 H103		Drawing No. : H103