




- LEGEND**
- Cx STEEL COLUMN OVER
 - Cx (u) STEEL COLUMN UNDER
 - Cx (u,o) STEEL COLUMN UNDER AND OVER
 - RBx / Lx ROOF BEAM / LINTEL OVER
 - RBx(u) / Lx(u) ROOF BEAM / LINTEL UNDER
- REFER TO DRAWING 'S2011' FOR MEMBER SCHEDULE**
- WALL TYPE LEGEND**
- WT1 200mm THICK PRECAST CONCRETE
REFER WALL TYPE SCHEDULE ON DRAWING 'S2011'
 - WT2 160mm THICK PRECAST CONCRETE
REFER WALL TYPE SCHEDULE ON DRAWING 'S2011'
 - WT3 140mm THICK REINFORCED BLOCKWORK
REFER WALL TYPE SCHEDULE ON DRAWING 'S2011'
 - WT4 250mm THICK PRECAST CONCRETE
REFER WALL TYPE SCHEDULE ON DRAWING 'S2011'

LEVEL 1 FRAMING PLAN
SCALE: 1:100

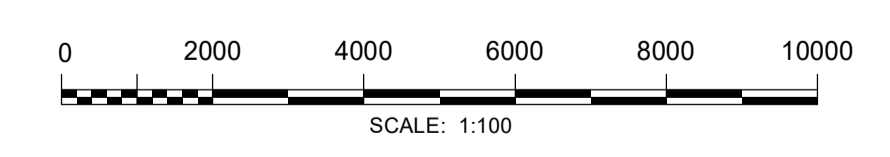

REV	DATE	REVISION DESCRIPTION	DRAWN	CHECKED	APPROVED
A	22/08/2024	PRELIMINARY ISSUE	HB	TL	TL
B	28/08/2024	PRELIMINARY ISSUE	HB	TL	TL
C	06/09/2024	PRELIMINARY ISSUE	HB	TL	TL
D	12/09/2024	TENDER ISSUE	HB	TL	TL

ds architects

DS Architects Pty Ltd
ABN 59 005 204 679
1/96 Camberwell Road
Hawthorn East Victoria 3123
T: (03) 9818 3555
www.dsarch.com.au

creo STRUCTURES

Level 7, 176 Wellington Parade
East Melbourne, VIC, Australia 3002
Ph: (03) 9417 7393

PROJECT

WODONGA TAFE LOGICAL INNOVATIONS - CLIENT HUB

45 ALBERTSON ROAD
BARNAWARTHA NORTH, VICTORIA 3691

DRAWING TITLE

LEVEL 1 FRAMING PLAN

STATUS

**ISSUED FOR TENDER
NOT FOR CONSTRUCTION**

SCALE AT A1	DRAWN	DESIGNED
1:100	H BYRNES	L BRAIN
PROJECT ENGINEER	PROJECT MANAGER	DATE FIRST ISSUE
T LEACH	A P SPENCER	22/08/2024
PROJECT No.	DRAWING No.	REVISION
230453	S2009	D