


1 WEST ELEVATION - FCC LAYOUT 1  
SCALE: 1:50

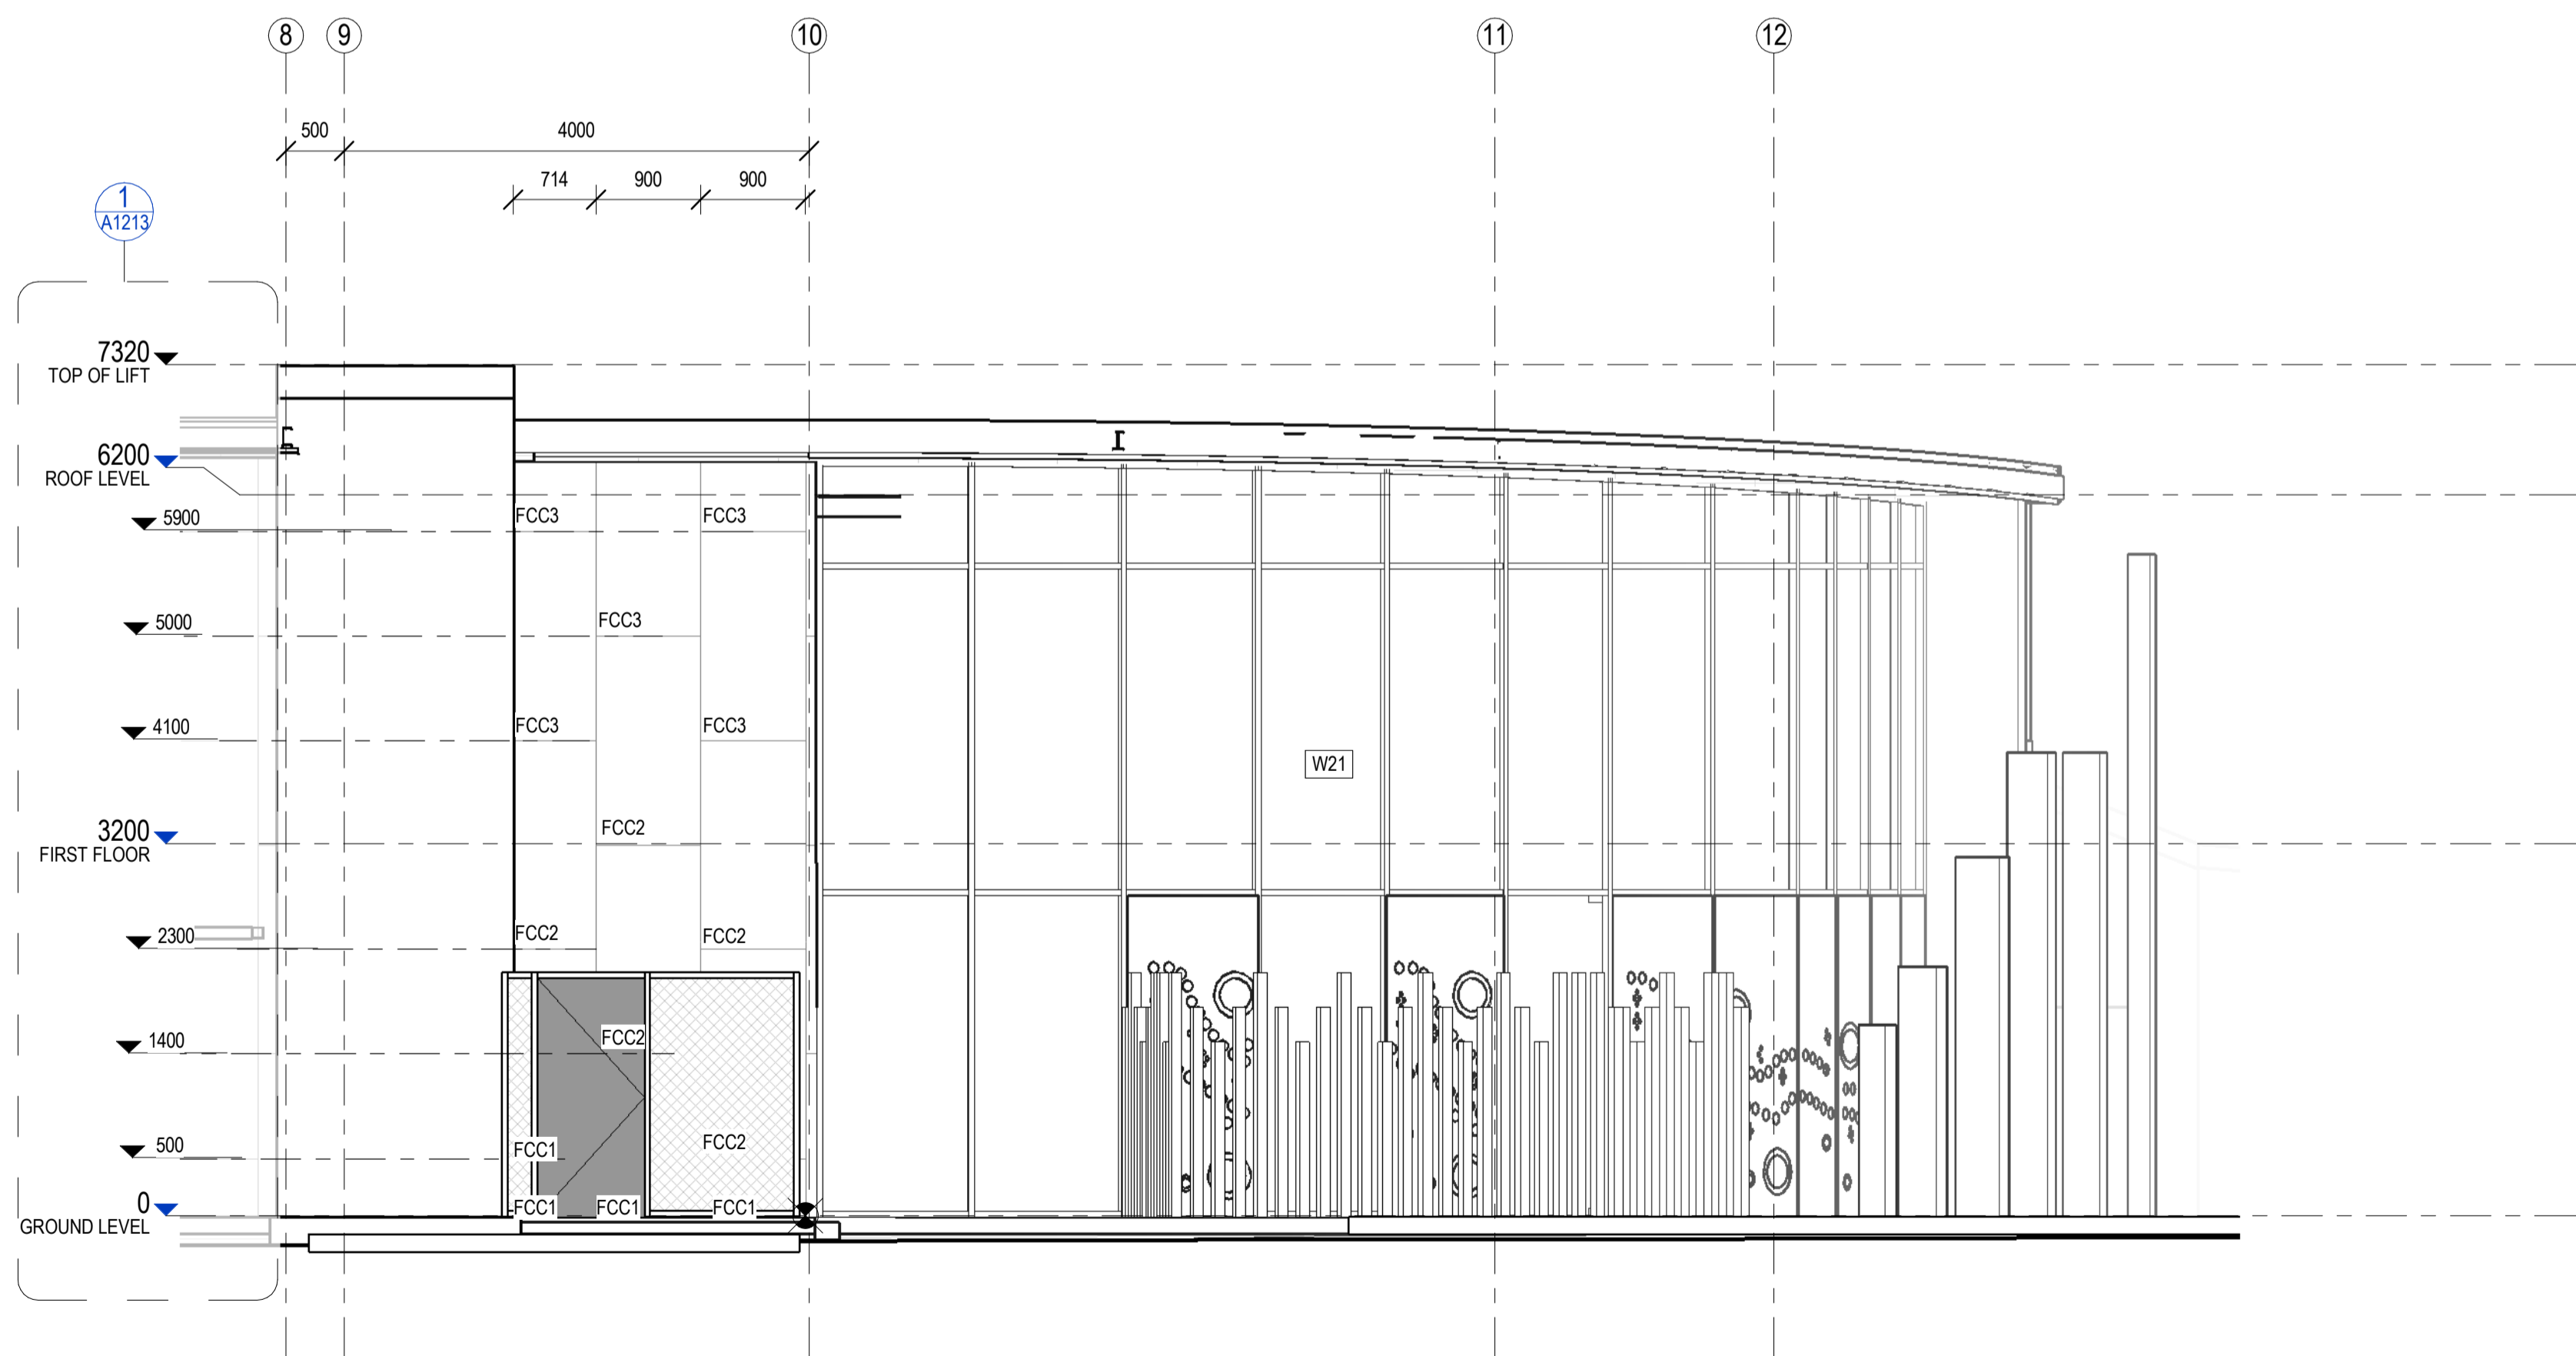

2 WEST ELEVATION - FCC LAYOUT 2  
SCALE: 1:50

**GENERAL NOTES**

- ALL DIMENSIONS TO BE CONFIRMED ON SITE
- DRAWINGS OF EXISTING CONDITIONS ARE NOT AS-BUILTS. ALL LOCATIONS OF EXISTING ELEMENTS ARE INDICATIVE AND SHOULD BE VALIDATED PRIOR TO COMMENCING ANY WORKS

DRAWING ISSUED FOR INFORMATION ONLY NOT FOR CONSTRUCTION

**FACADE NOTES**

- REFER TO 1:100 ELEVATIONS, WINDOW SCHEDULES AND DOOR SCHEDULE FOR ADDITIONAL INFORMATION
- REFER TO EXTERNAL FINISHES SCHEDULE FOR SPECIFIED FINISHES
- ARCHITECTURAL DRAWINGS TO BE READ IN CONJUNCTION WITH ALL RELEVANT CONSULTANT DOCUMENTS INCLUDING BUT NOT LIMITED TO SERVICES, STRUCTURAL AND CIVIL

**FCC CLADDING**

SET OUT POINT

- FCC STANDARD SIZE 900mmW x 1800mmH. CUSTOM CUT SIZE AS REQUIRED FOR JUNCTIONS AND OPENINGS
- TRANSOMS AND SILLS ARE TO BE DETERMINED FROM RL DATUMS AND TOLERANCE PROVISION REQUIREMENTS
- FACADE GLAZING FRAMES ARE GIVEN AS NOMINAL PANEL SIZING GUIDE AND AS REFERENCE INFORMATION ONLY

**CORTEN FIN PANELS**

CORTEN FIN PANELS

**NOTE:** CUSTOMISED LASER CUT PATTERNS TO EACH PANEL.  
PANEL 0.7mm WIDTH AND LENGTHS UP TO 2400mm

FIXED WITH BRACKETS TO COLUMNS

KEYNOTE LEGEND	
Key Value	Keynote Text

CFP	CORTEN FIN POST
FCC1	FIBRE CEMENT SHEET CLADDING-TYPE 1
FCC2	FIBRE CEMENT SHEET CLADDING-TYPE 2
FCC3	FIBRE CEMENT SHEET CLADDING-TYPE 3

C:\Users\Fiona\Documents\AHS4_R24_admin\CHD86.rvt	7/03/2025 5:34:57 AM		
Revision	Revision Date	Revision Description	Issued by
T1	2025.03.07	TENDER	FM



ALBURY WODONGA ABORIGINAL HEALTH SERVICES  
WODONGA CLINIC

ELEVATIONS - SHEET 3

Drawing No	A1213	T1
Status	TENDER	Scale shown for A1