



**NORTH BUILDING - EAST ELEVATION**  
SCALE: 1:50

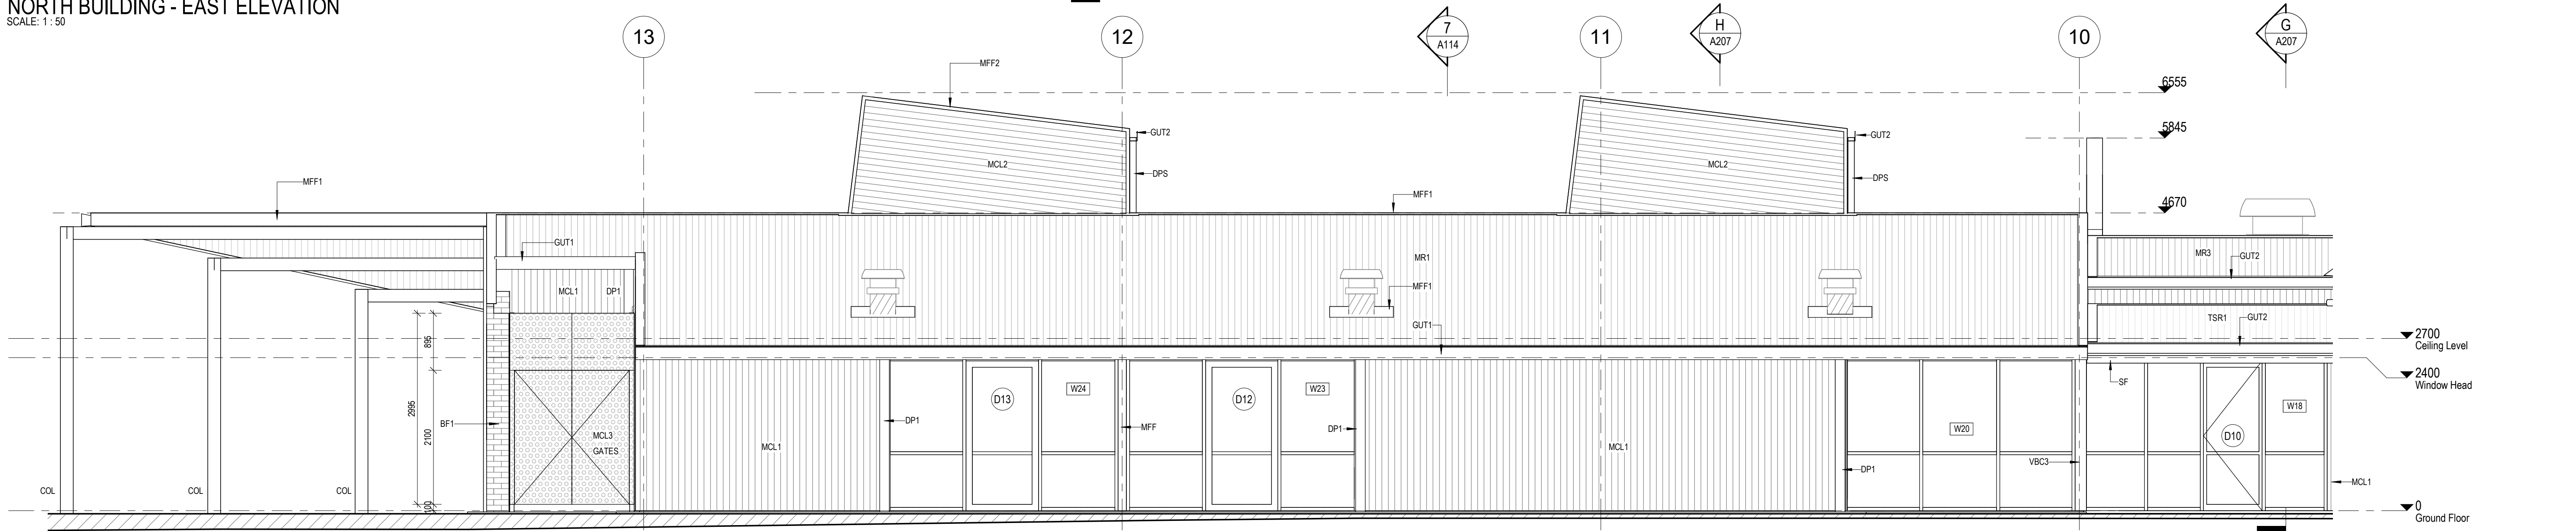


**NORTH BUILDING - WEST ELEVATION**  
SCALE: 1:50

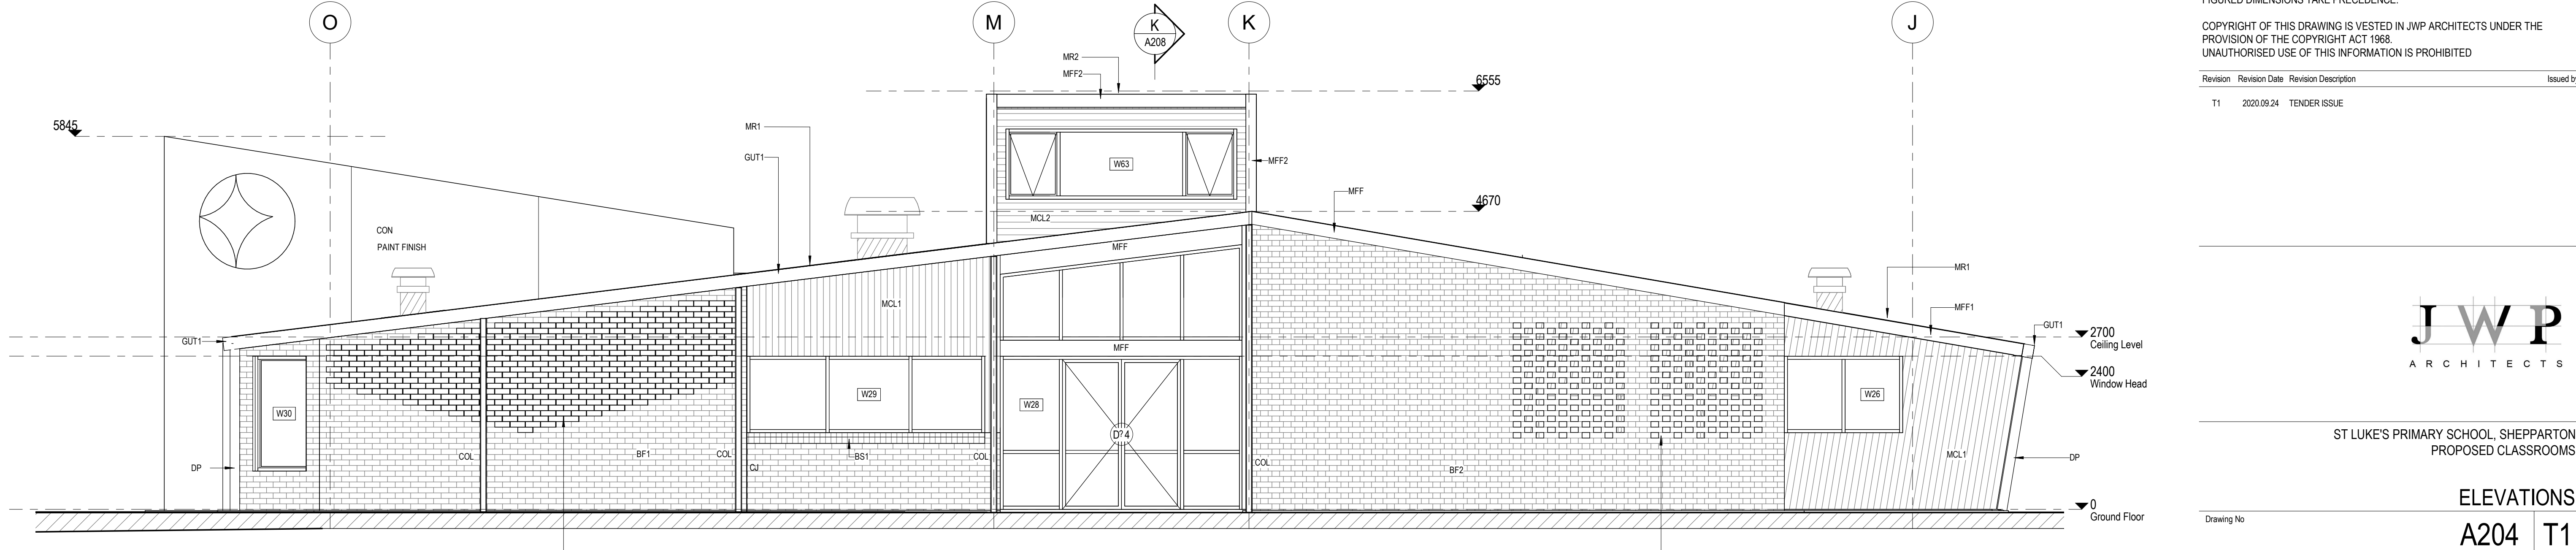

**NORTH BUILDING - NORTH ELEVATION**  
SCALE: 1:50

C:\Users\Matthew\C\Documents\SL503-Plan\_MatthewC-JWP.rvt 24/09/2020 12:11:13 PM  
DO NOT SCALE DRAWINGS  
FIGURED DIMENSIONS TAKE PRECEDENCE.  
COPYRIGHT OF THIS DRAWING IS VESTED IN JWP ARCHITECTS UNDER THE PROVISION OF THE COPYRIGHT ACT 1968.  
UNAUTHORISED USE OF THIS INFORMATION IS PROHIBITED  
Revision Date Revision Description Issued by  
T1 2020.09.24 TENDER ISSUE

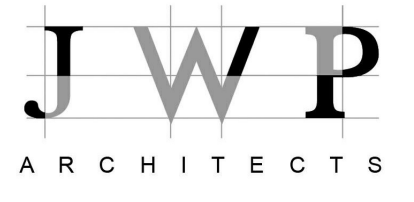

ST LUKE'S PRIMARY SCHOOL, SHEPPARTON  
PROPOSED CLASSROOMS

ELEVATIONS	
Drawing No	A204 T1
Status	TENDER
Scale shown for A1	