


| Rev. | Date | Description |
|------|------------|-------------------|
| T1 | 03.08.2022 | ISSUED FOR TENDER |
| | | |
| | | |
| | | |
| | | |
| | | |
| | | |
| | | |
| | | |
| | | |


Legend - Demolition

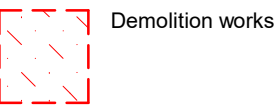


GENERAL NOTES

- DEMOLISH AND DISPOSE OF LEGALLY ALL WORK AS SHOWN AND ALL OTHER ELEMENTS AND FEATURES AND REQUIRED IN ORDER FOR THE PROPOSED WORKS TO BE EXECUTED IN ACCORDANCE WITH THE REMAINDER OF THESE DRAWINGS.
- REFER TO ALL ENGINEERS DOCUMENTATION FOR DETAILS OF DEMOLITION OF EXISTING SERVICES AND COORDINATION OF ALL BUILDERS WORK AND STAGING IN RELATION TO ALL SERVICES AND STRUCTURE.
- ENSURE STRUCTURAL INTEGRITY TO SURROUNDING BUILDINGS DURING AND AFTER DEMOLITION WORKS.
- ENSURE ALL SERVICES TO EXISTING PREMISES ARE MAINTAINED UNTIL NEW SERVICES ARE INSTALLED. RETAIN EXISTING SECURITY CAMERAS AND EQUIPMENT TO BE RE-USED.
- EXISTING SERVICES TO BE DEMOLISHED OR CUT AND SEALED OFF AS REQUIRED. DIVERT SERVICES AFFECTED BY DEMOLITION IN ACCORDANCE WITH ENGINEERS DOCUMENTATION. REMAINING VERTICAL SERVICES TO BE RELOCATED TO NEAREST COLUMN OR WALL.
- REFER TO LAND SURVEY PLANS FOR EXISTING LEVELS AND SERVICES LOCATIONS.
- NAME GOOD ALL WORKS AS REQUIRED FOLLOWING DEMOLITION IN PREPARATION FOR THE EXECUTION OF PROPOSED WORKS.
- REFER TO SOIL MANAGEMENT PLAN AND ARBORIST'S REPORT PRIOR TO UNDERTAKING ANY SITE WORKS.
- ALL DEMOLITION AND STAGING DRAWINGS TO BE PRINTED IN COLOUR. ALL EXISTING ITEMS, GRIDS & GRID DIMENSIONS ARE INDICATIVE ONLY. CHECK ON SITE TO CONFIRM EXISTING CONDITIONS PRIOR TO ANY WORKS. ANY DISCREPANCIES TO BE BROUGHT TO THE NOTICE OF PROJECT MANAGER, STRUCTURAL ENGINEER & THE ARCHITECTS.


NOTE:
ALL ITEMS DASHED RED DENOTE EXISTING
BUILDING FABRIC TO BE DEMOLISHED

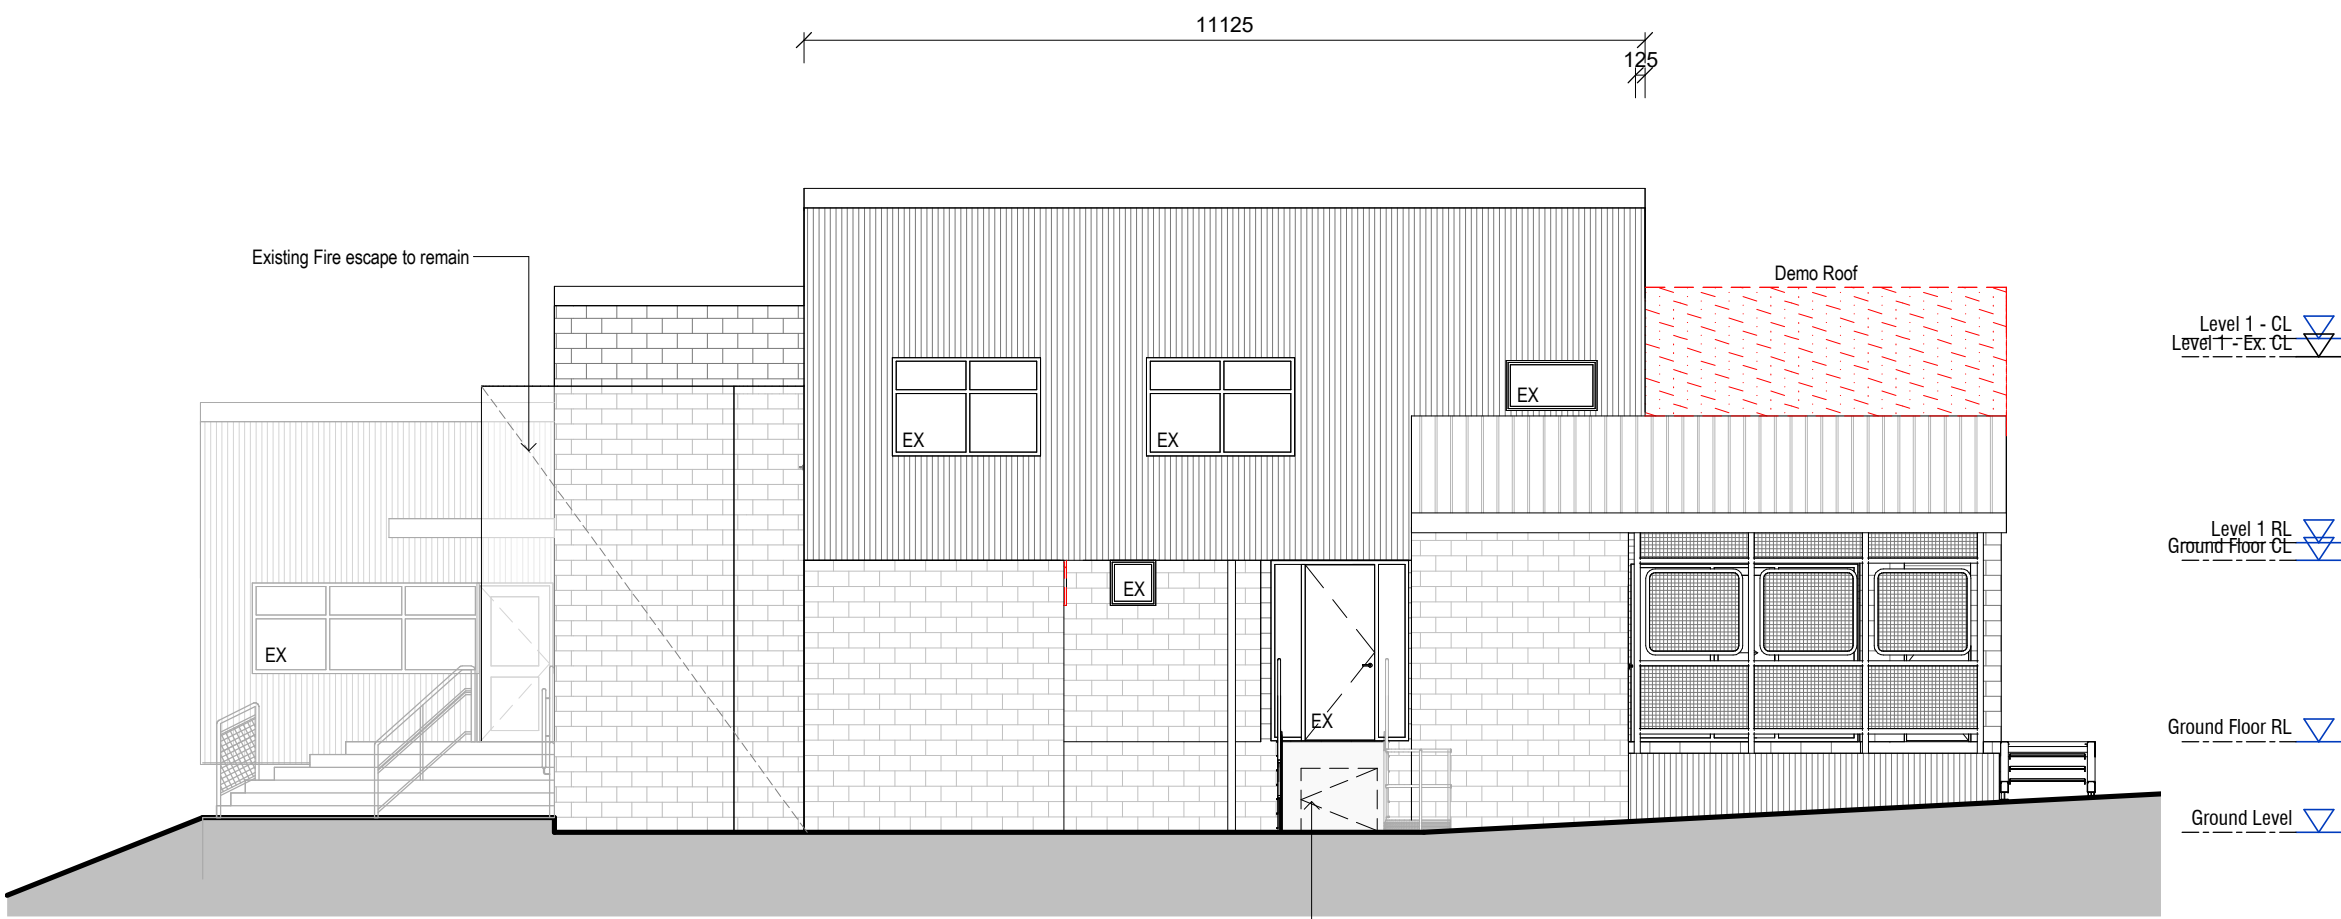


1 Existing & Demo - North Elevation
A110 Scale 1:100

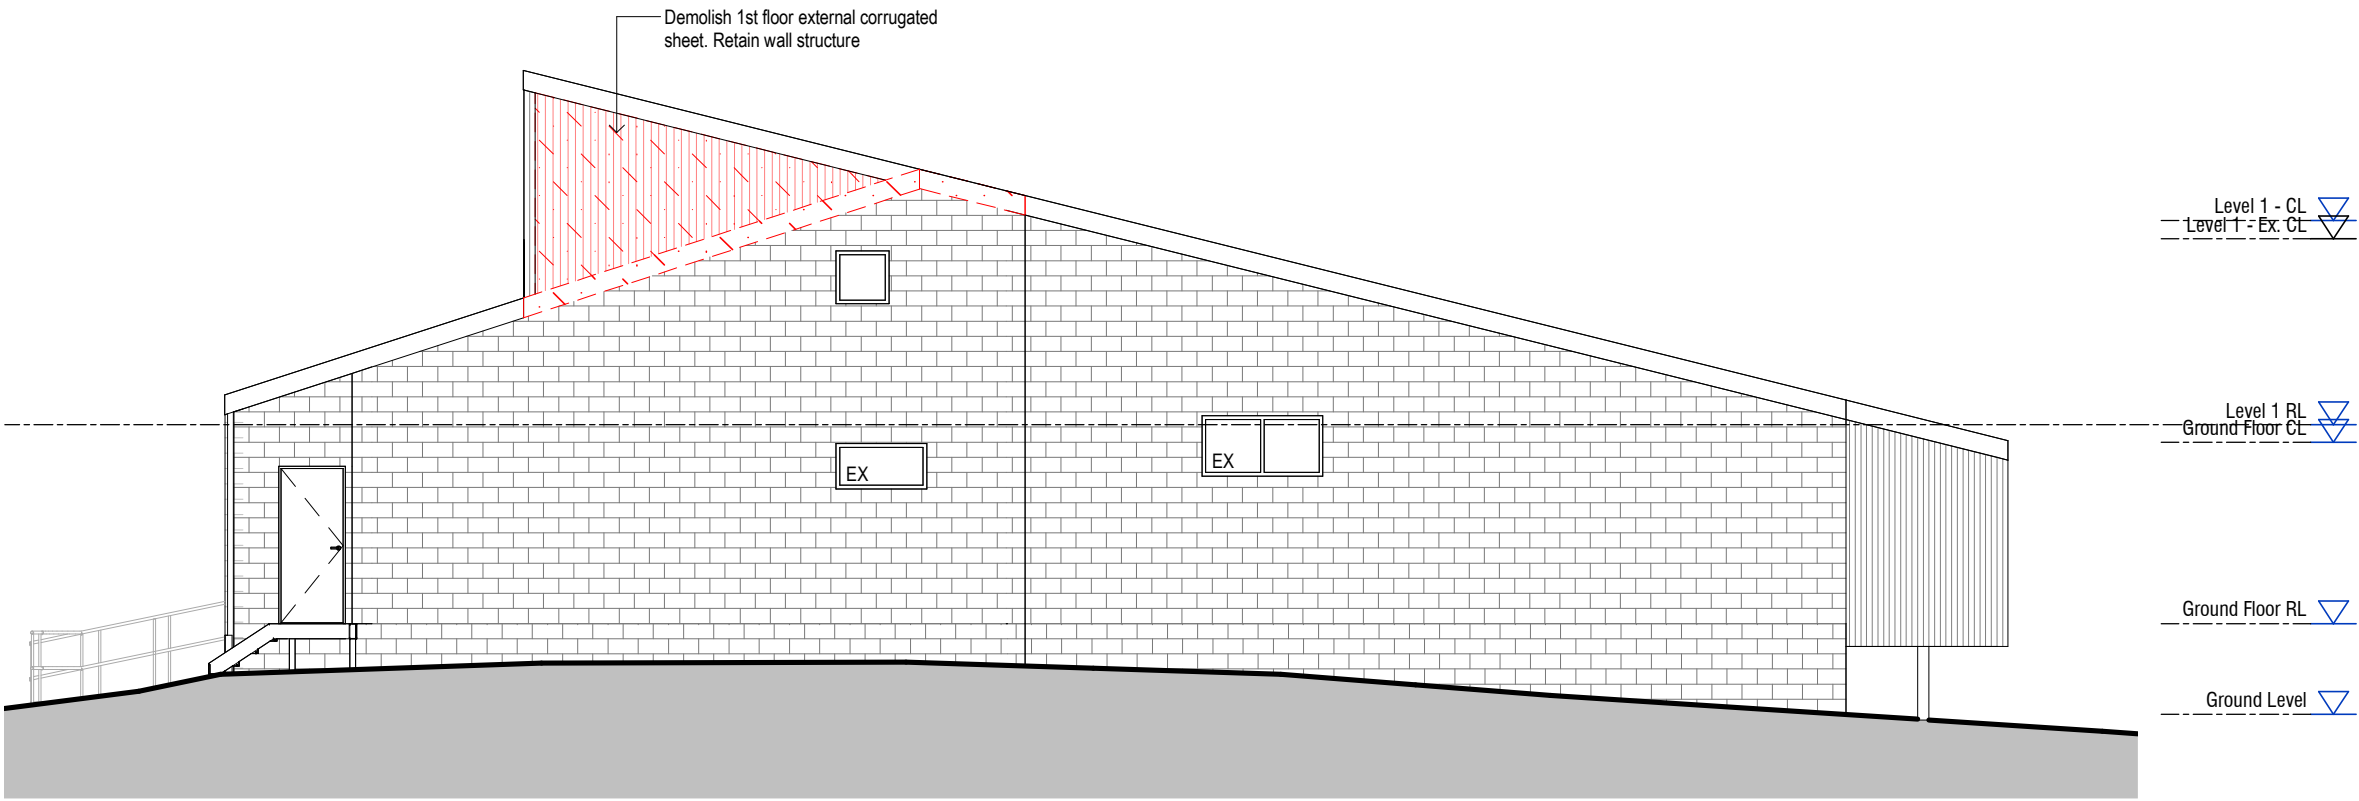

3 Existing & Demo - West Elevation
A110 Scale 1:100

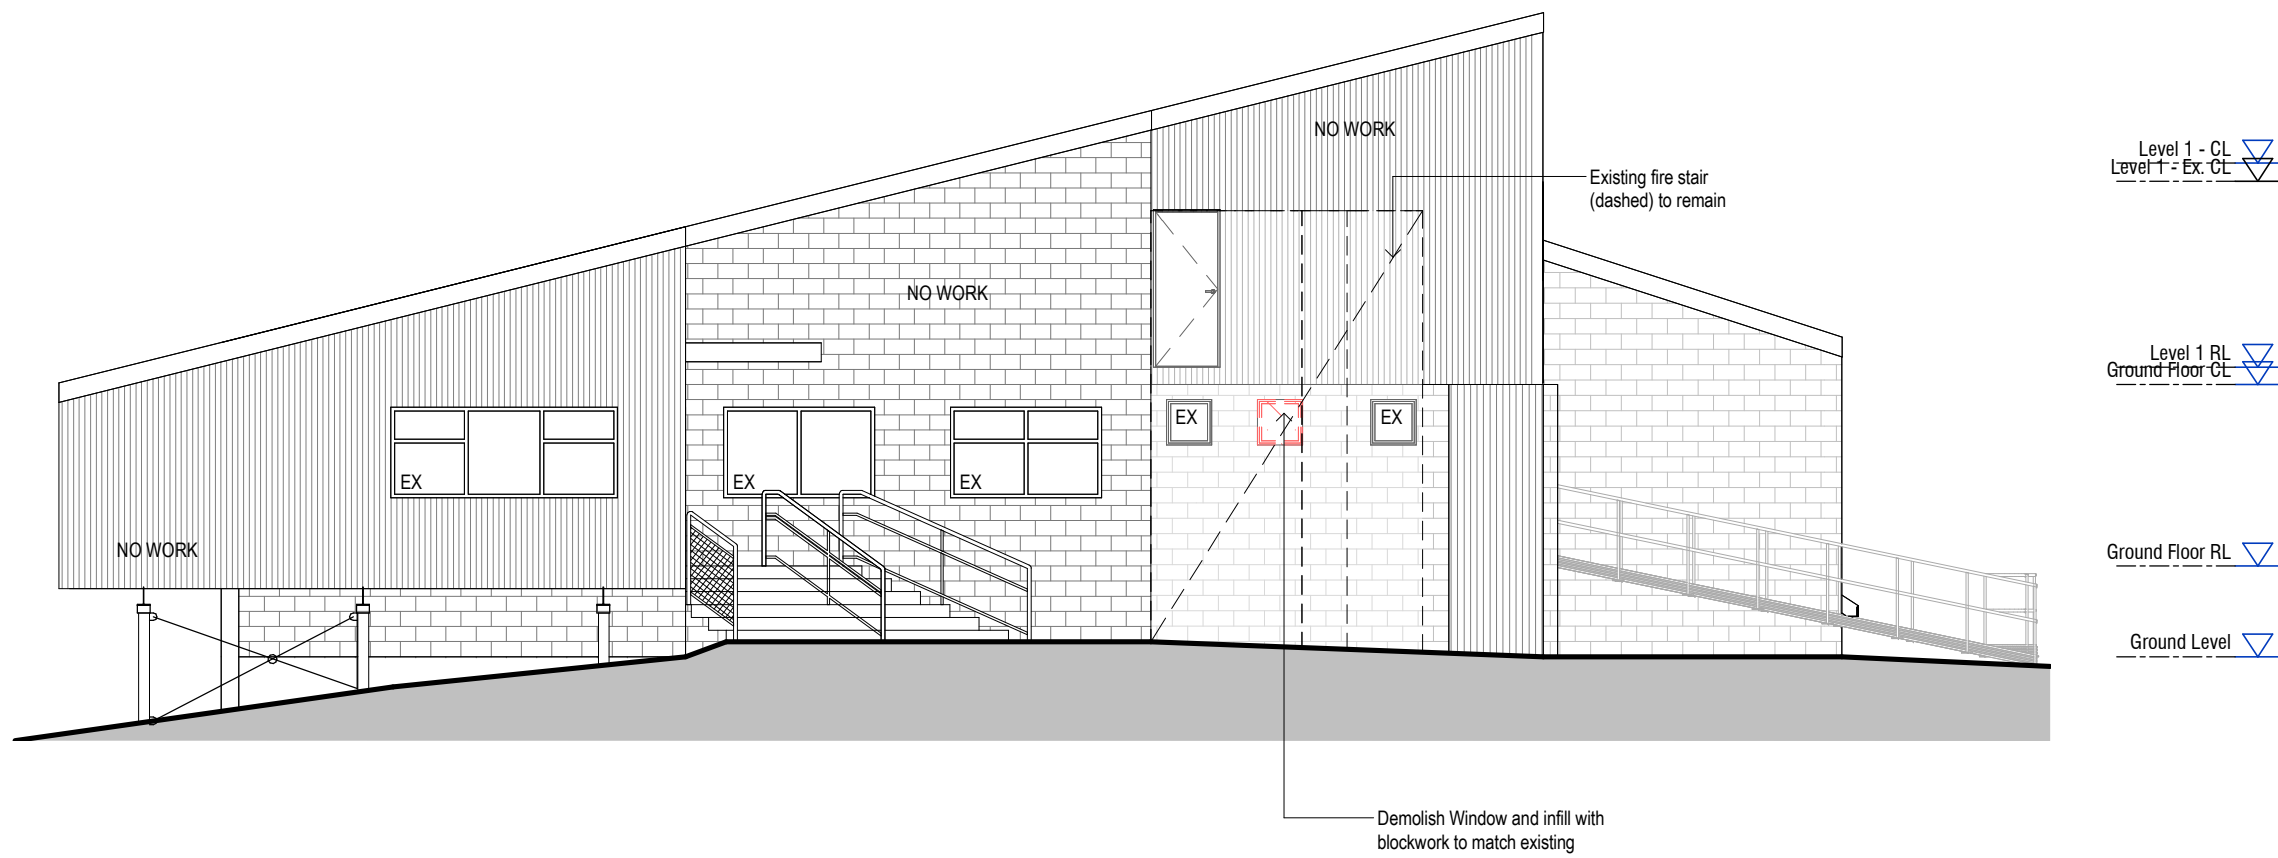

2 Existing & Demo - East Elevation
A110 Scale 1:100

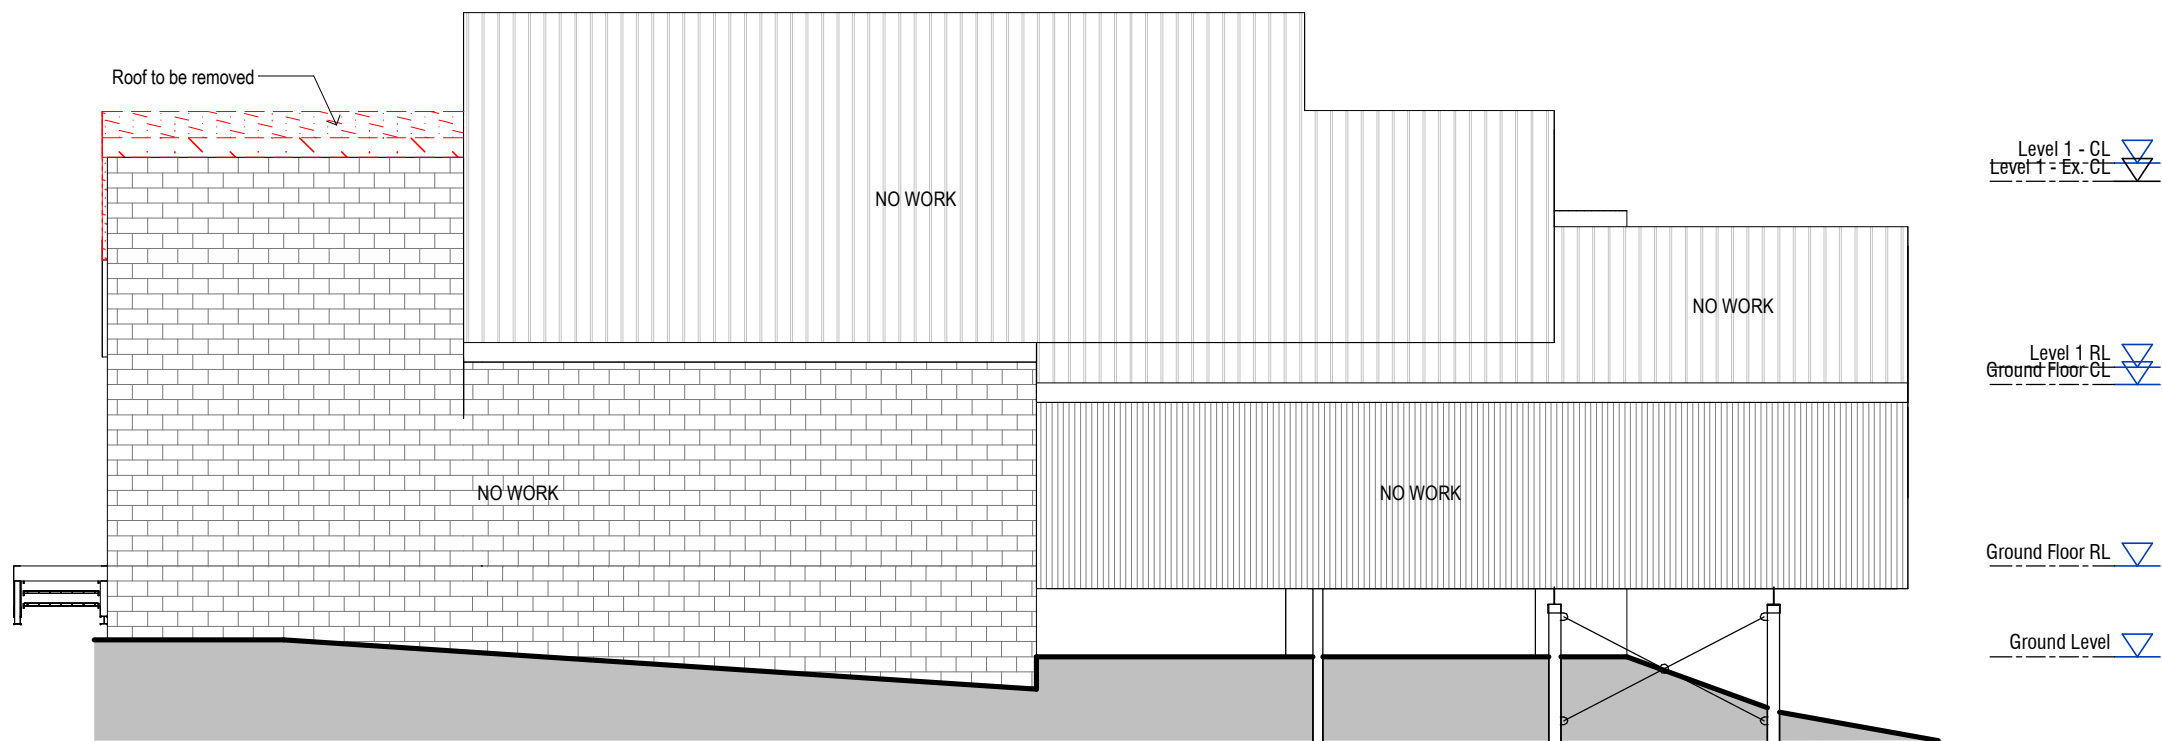

4 Existing & Demo - South Elevation
A110 Scale 1:100

maddison
architects

maddison architects Pty Ltd | 1st Floor 98 Bank St, South Melbourne VIC 3205 | 03 9596 3636
maddison@maddisonarchitects.com.au | abn: 97 087 215 643 | reg no: C50263

project Falls Creek Primary School Redesign
project address 15 Slalom St, Falls Creek VIC 3699

client Victorian Schools Building Authority (VSBA)

drawing EXISTING & DEMO - ELEVATIONS

drawing number A140 revision T1 drawn AF checked PM

scale 1:100 @A1 date 03.08.2022

stage TENDER - NFC

- Notes
- All existing conditions, dimensions and levels to be checked on site prior to commencing construction.
 - All existing levels are indicative only. Survey drawing to take precedence over architectural drawings.
 - Builder to refer any inconsistencies to the Architect for clarification.
 - Builder to check that this drawing is the most recent amendment.
 - Do not scale the drawings.