

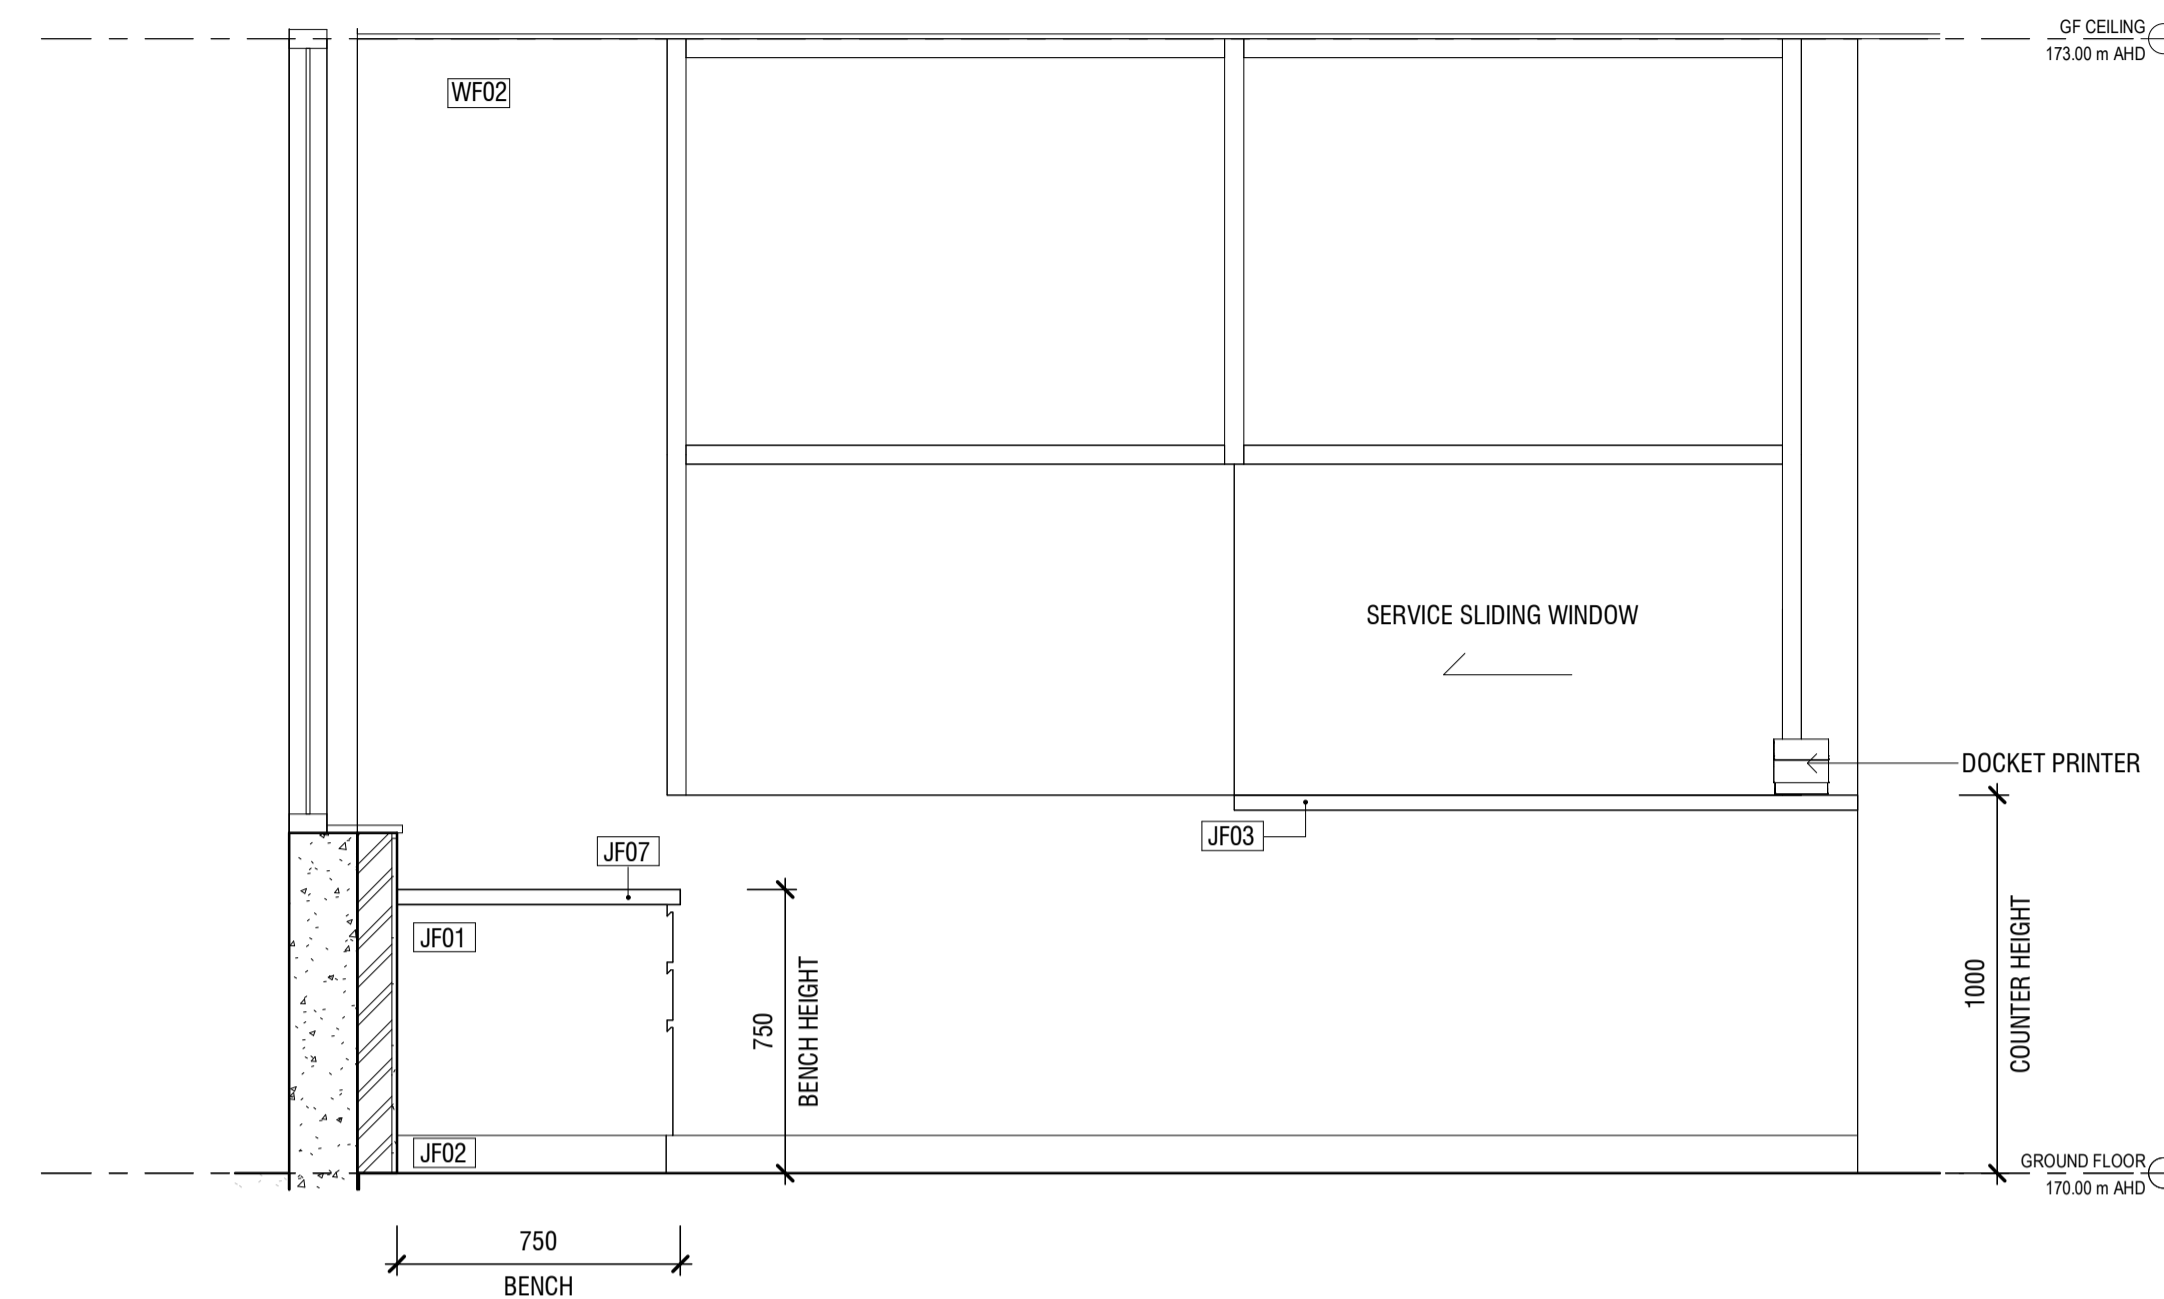
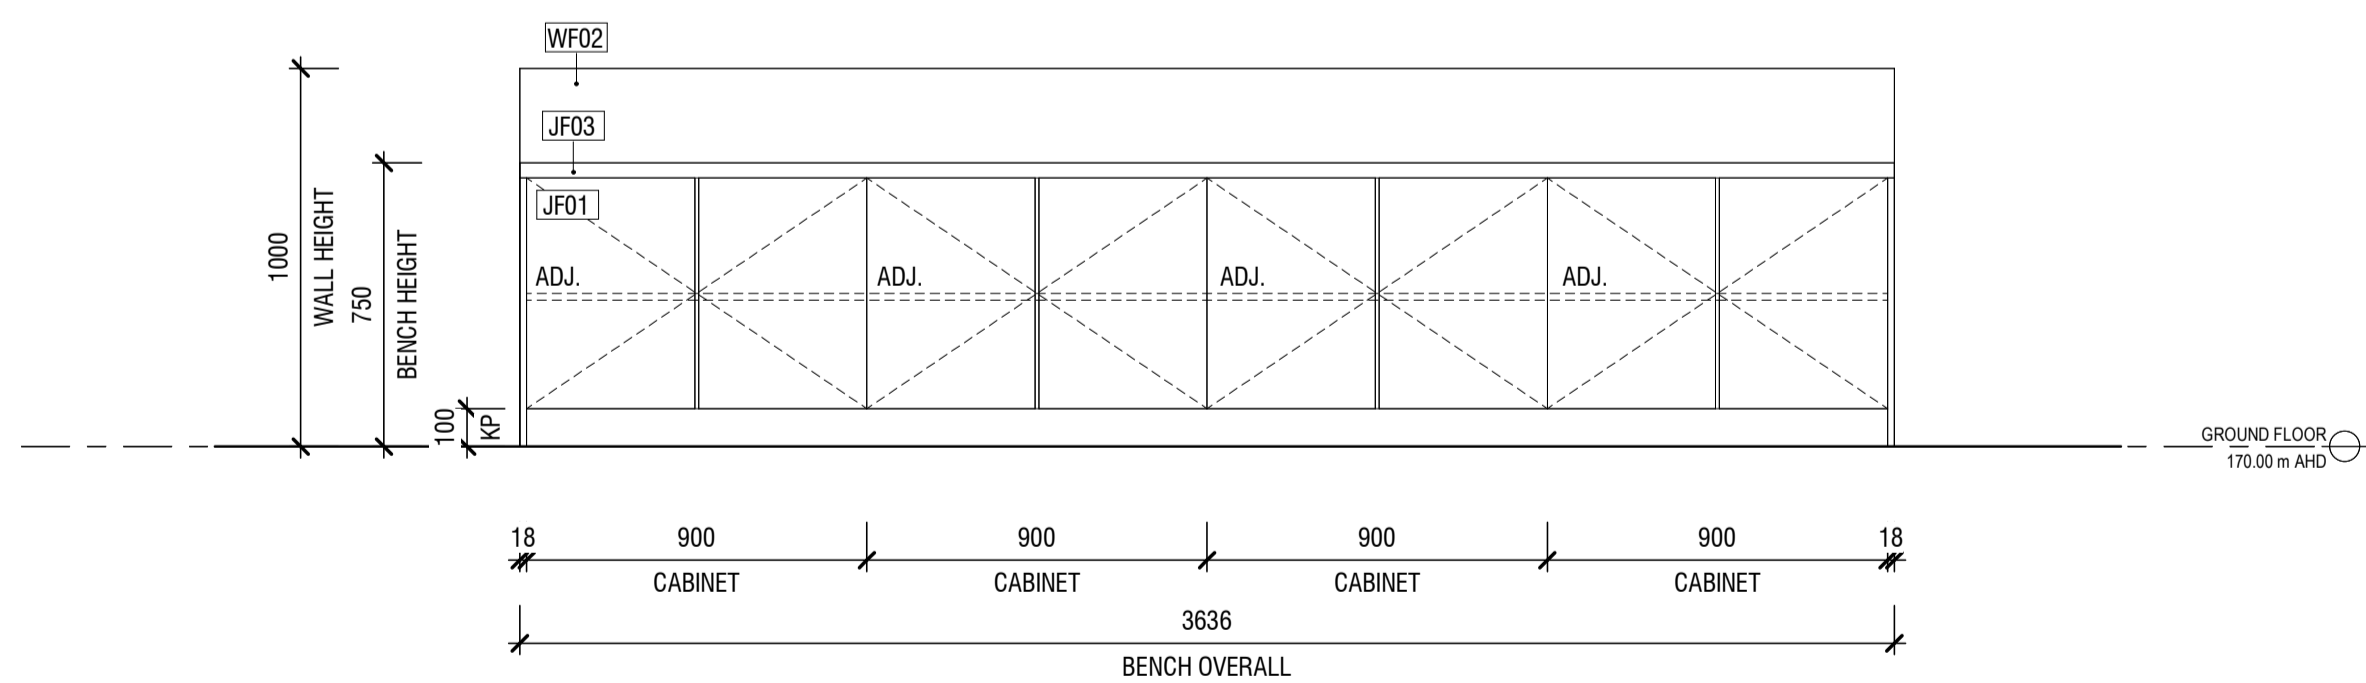



29 RECEPTION - INTERNAL ELEV.29
A2-605 1:20

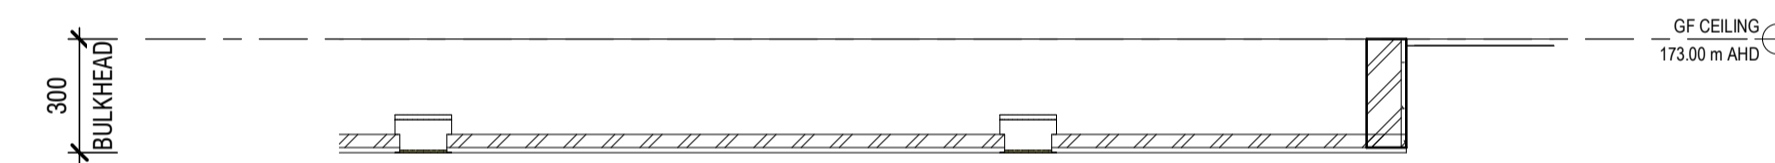

30 RECEPTION - INTERNAL ELEV.30
A2-605 1:20

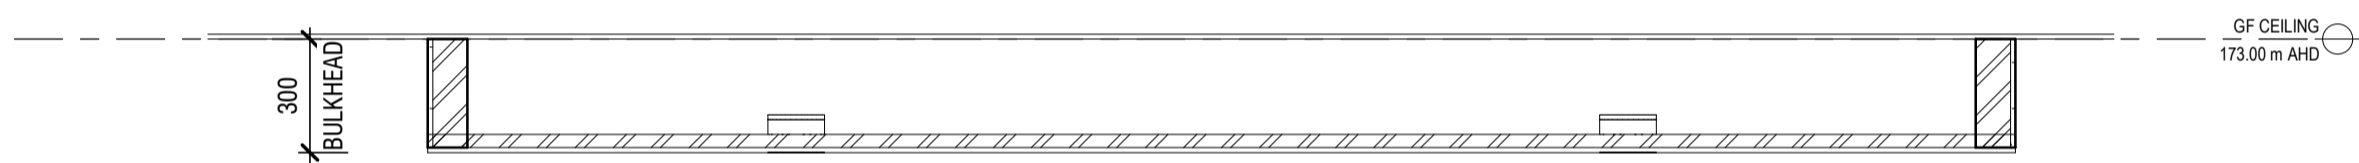

31 RECEPTION - INTERNAL ELEV.31
A2-605 1:20

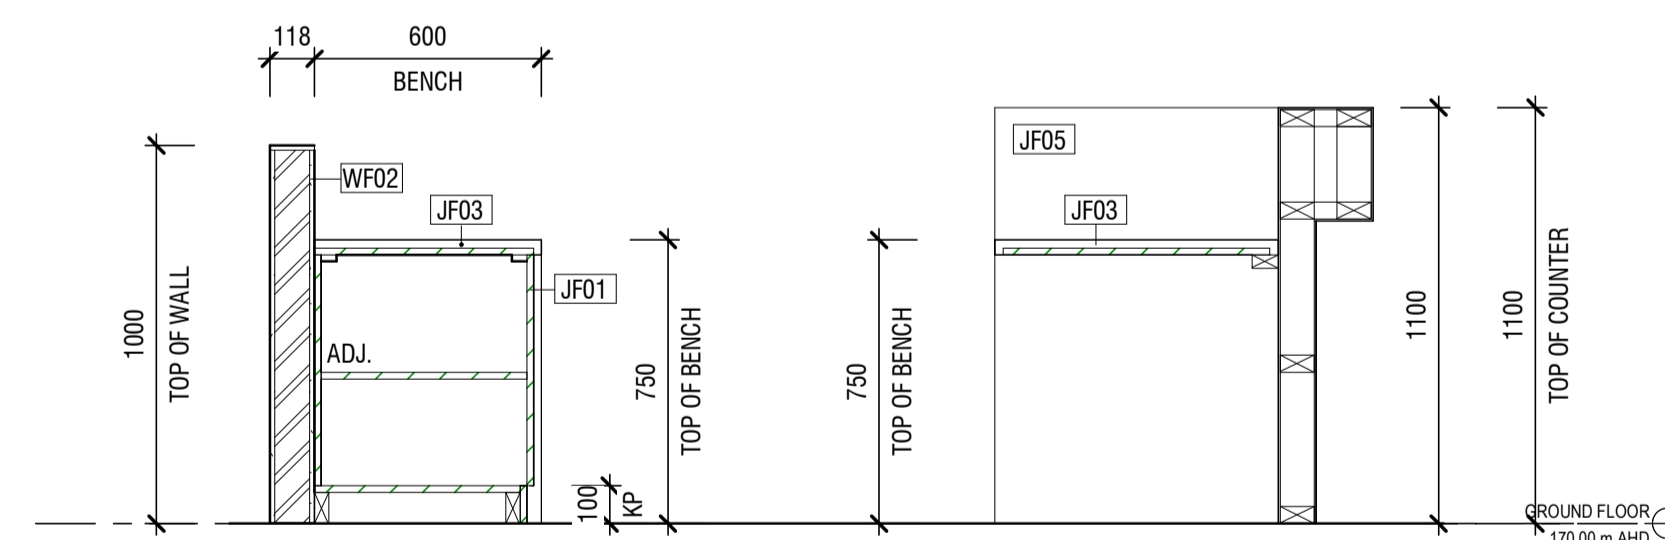


32 RECEPTION - INTERNAL ELEV.32
A2-605 1:20

JOINERY FINISHES SCHEDULE		
MATERIAL MARK	DESCRIPTION	Material: URL
JF01	JOINERY FINISH 01 - LAMINEX - WASHBOARD NATURAL FINISH - CODE: 027	https://www.laminex.com.au/products/washboard/Natural/p/AU1001767?br_psug_q=washboard?auto=true
JF02	JOINERY FINISH 02 - POLYTEC - VENETTE	https://www.polytec.com.au/colour/black/venette/
JF03	JOINERY FINISH 03 - POLYTEC - DARK CEMENT - MATERA	https://www.polytec.com.au/colour/dark-cement/matera/
JF04	JOINERY FINISH 04 - POLYTEC - IMMIX GREY	https://www.polytec.com.au/colour/graphite/
JF05	JOINERY FINISH 05 - FORMICA - IMMIX ORANGE	https://www.formica.com/en-my/products/mashpls1/4155
JF06	JOINERY FINISH 06 - POLYTEC - IMMIX WHITE	https://www.polytec.com.au/colour/polar-white/
JF07	JOINERY FINISH 07 - LAMINEX - PEARL GREY	https://www.laminex.com.au/products/pearl-grey/Natural/p/AU1001684?referer=%2Fspecifier%2Fsearch%2F%3Ftext%3Dpearl%2Bgrey

THIS DRAWING IS COPYRIGHT AND THE PROPERTY OF THE CONSULTANT AND MUST NOT BE RETAINED, COPIED OR USED WITHOUT PERMISSION OF THE AUTHOR.
ALL DIMENSIONS MUST BE CHECKED ON SITE BEFORE COMMENCEMENT OF ANY WORK AND DISCREPANCIES IMMEDIATELY REPORTED TO THE CONSULTANT FOR INTERPRETATION.
THIS DRAWING IS TO BE READ IN CONJUNCTION WITH THE OTHER DRAWINGS IN THIS SET AND WITH THE PROJECT SPECIFICATIONS. DO NOT SCALE FROM DRAWINGS. REFER TO GIVEN DIMENSIONS.
VARIATIONS TO WORK SHOWN MUST BE CLAIMED AND APPROVED IN WRITING BEFORE PROCEEDING.

REV.	DATE	DESCRIPTION	BY
1	15/04/2024	TENDER ISSUE 1	KT

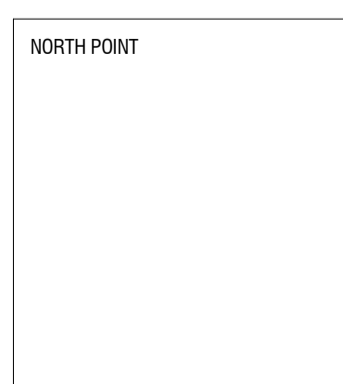

CONSULTANTS

V.J. Agosta & Associates

112B Watton Street,
Werribee, Victoria,
3030, Australia.
www.vja.com.au
Telephone: (03) 9742 4720
Mobile: 0419 367 268
Email: mail@vja.com.au

CLIENT

IMMIX BANDIANA

PROJECT

METAL RECYCLING PLANT

PROJECT ADDRESS

96 WHYTES ROAD, BANDIANA

DRAWING TITLE

OFFICE BUILDING - RECEPTION DETAILS - G.F

TENDER ISSUE
NOT FOR CONSTRUCTION

SCALE	1:20	REV No.	
DRAWN BY	KT		1
CHKD BY	VA	DWG No.	
DATE	15/04/2024		A2-606
JOB No.	20035		

Y:\31_PROJECTS\2024\0303\0303_BM\0001_Immix\Drawings_STAGE 2 - DESIGN\CHIEF-INT