


Code	Description
CH-02	Coat Hook in GLA's
GW-04	Sashless sliding window
LM-01	Joinery - laminate finish
PN-01	Pinboard
WB-01	Whiteboard
WW-01	Woodwool Panels

COL	Structural Column - Refer to Engineers Drawings
EX BWK	Existing Brickwork
EX ROOF	Existing Roof
TMB	GLU Lam Timber
TMB1	Timber feature
DB	Distribution Board
ERV	Energy recovery ventilation unit Refer to Engineers Drawings and Specification

JNXX	Joinery Type
JX/G.XX	Joinery No./Room No. Refer to A53 series drawings and schedules
DX/G.XX	Door No. Room No. Refer to A61 series drawings and schedules
WX/G.XX	Window No. Room No. Refer to A60 series drawings and schedules
XX-00	Product code. Refer to Architectural General Materials Schedule


NOTES

1. Drawings to be read in conjunction with consultants team documentations and specifications.
2. All accessible wet areas setout to comply with building codes.
3. Floor and wall tile graphics are indicative only. All tiles to be setout at centre with all perimeter tiles to be not less than half of tile size.
4. Refer to Services Engineers documentation for electrical equipment.

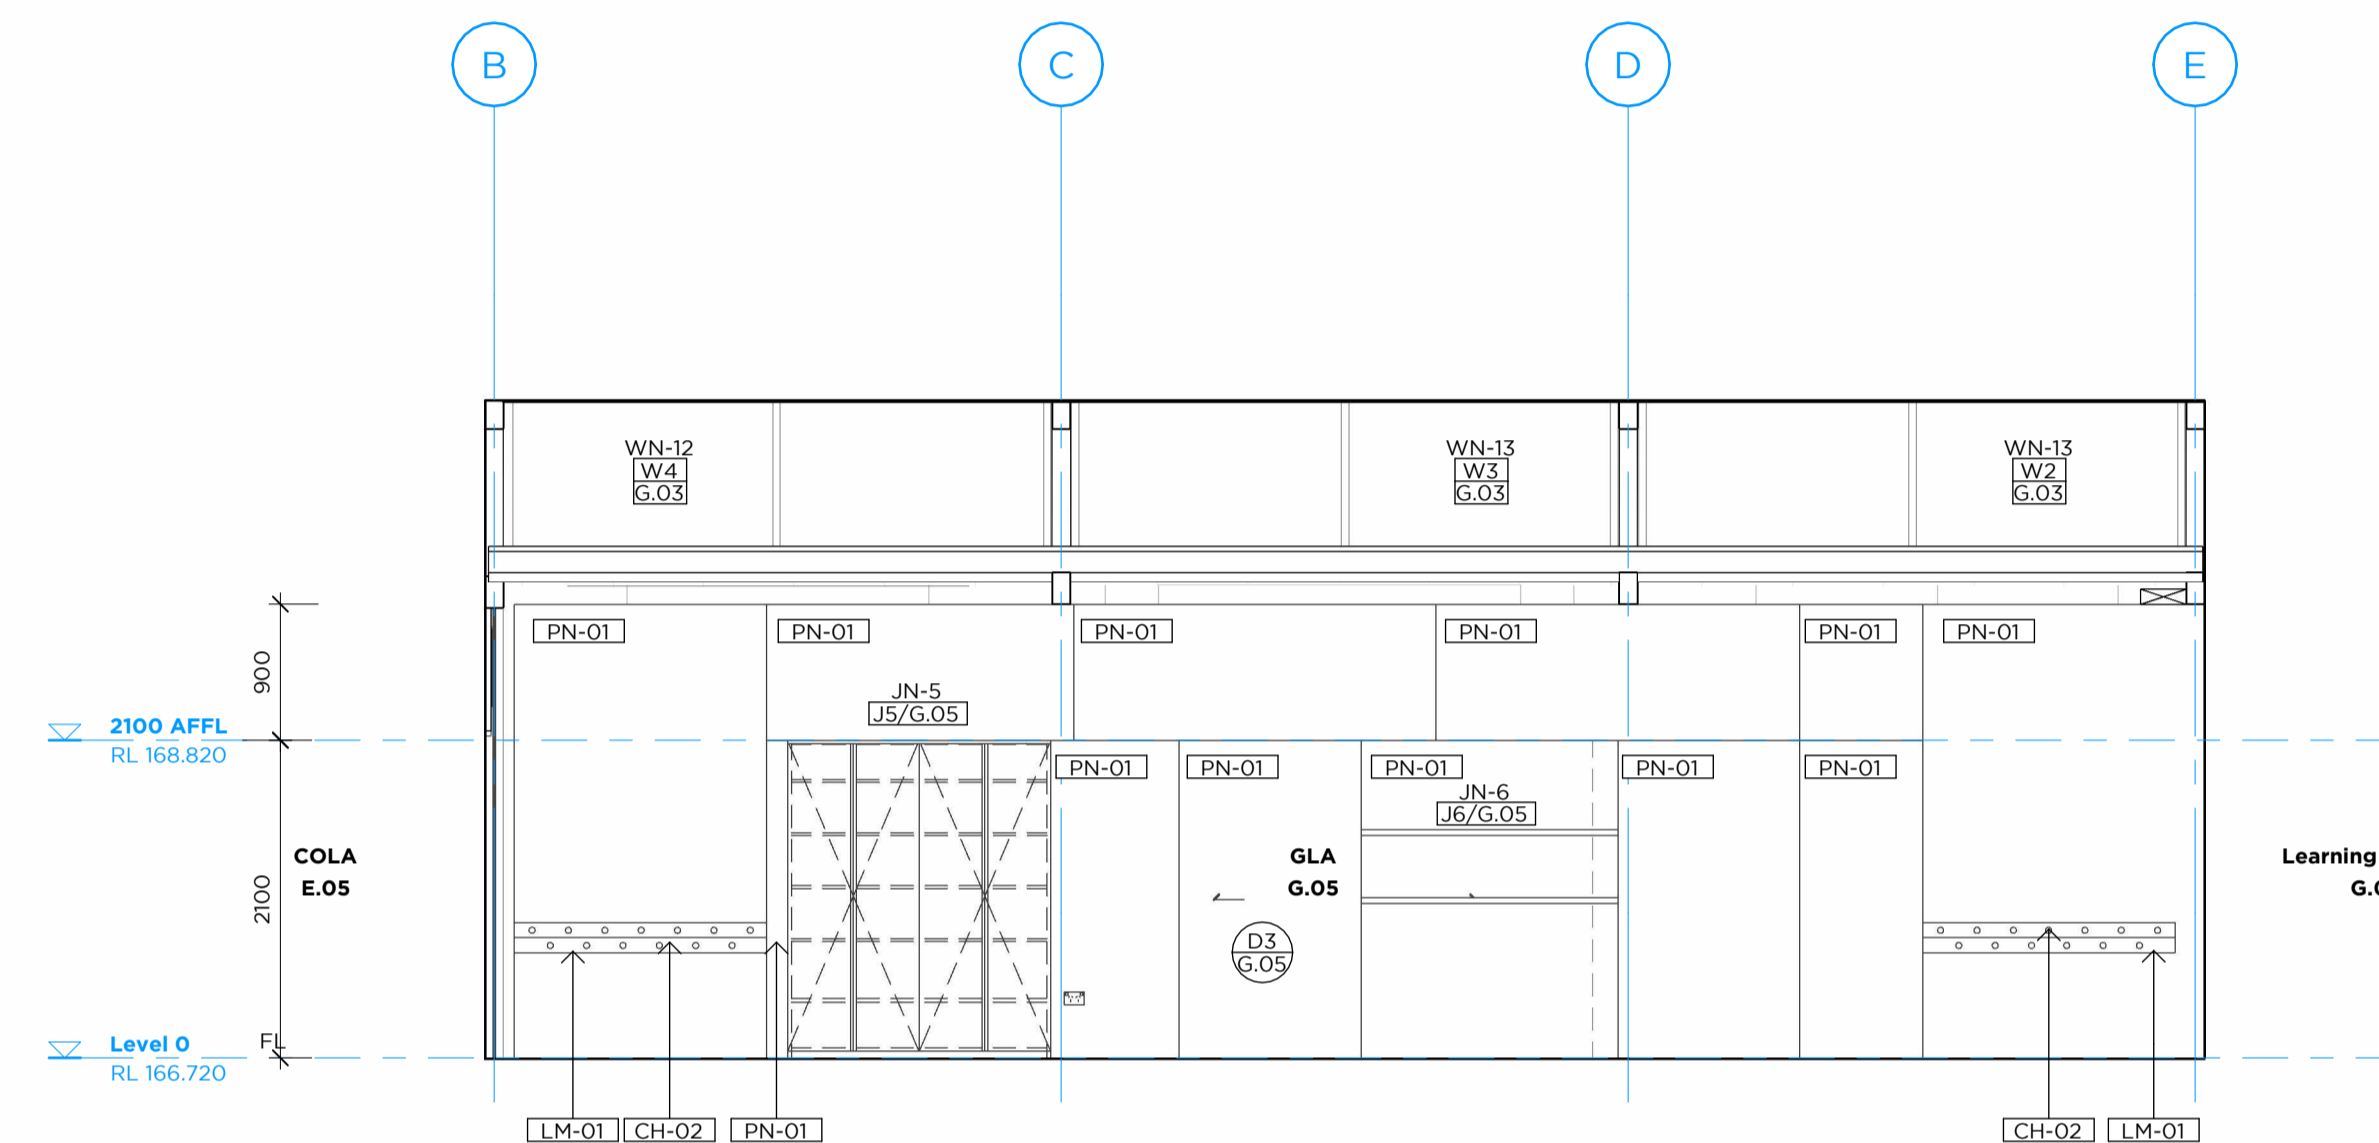

6 G.05 - GLA - East
A111.8 Section 1:50

KEY PLAN

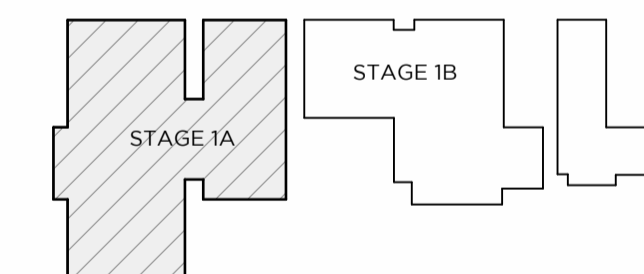

NOT FOR CONSTRUCTION

T1	19/08/2024	Tender Issue
ISSUE	DATE	REVISION
DO NOT SCALE FROM DRAWING. USE DIMENSIONS ONLY. CHECK ALL DIMENSIONS ON SITE BEFORE MANUFACTURE OR CONSTRUCTION.		
0mm	50mm	100mm

PMDL **mcglashan everist**

pmdl-mea.com.au

PMDL ARCHITECTURE + DESIGN HK (LIMITED)
PMDL ARCHITECTURE + DESIGN PTY LTD ABN 56 062 963 877

The Scots Junior School Albury

The Scots School Albury

DWG:

G.03, G.05 GLA - Stage 1A


CLIENT REF & CONTRACT

395 Perry St, Albury NSW


DATE: 19/08/2024 | DRAWN: Author | PROJECT #: | DWG #: | REVISION:

SCALE: @ A1 | AS indicated | CHKD: | 3178 | A505 | T1

NORTH: | SCALEBAR: | 0m 1 2 2.5m @A1 Scale 1:50

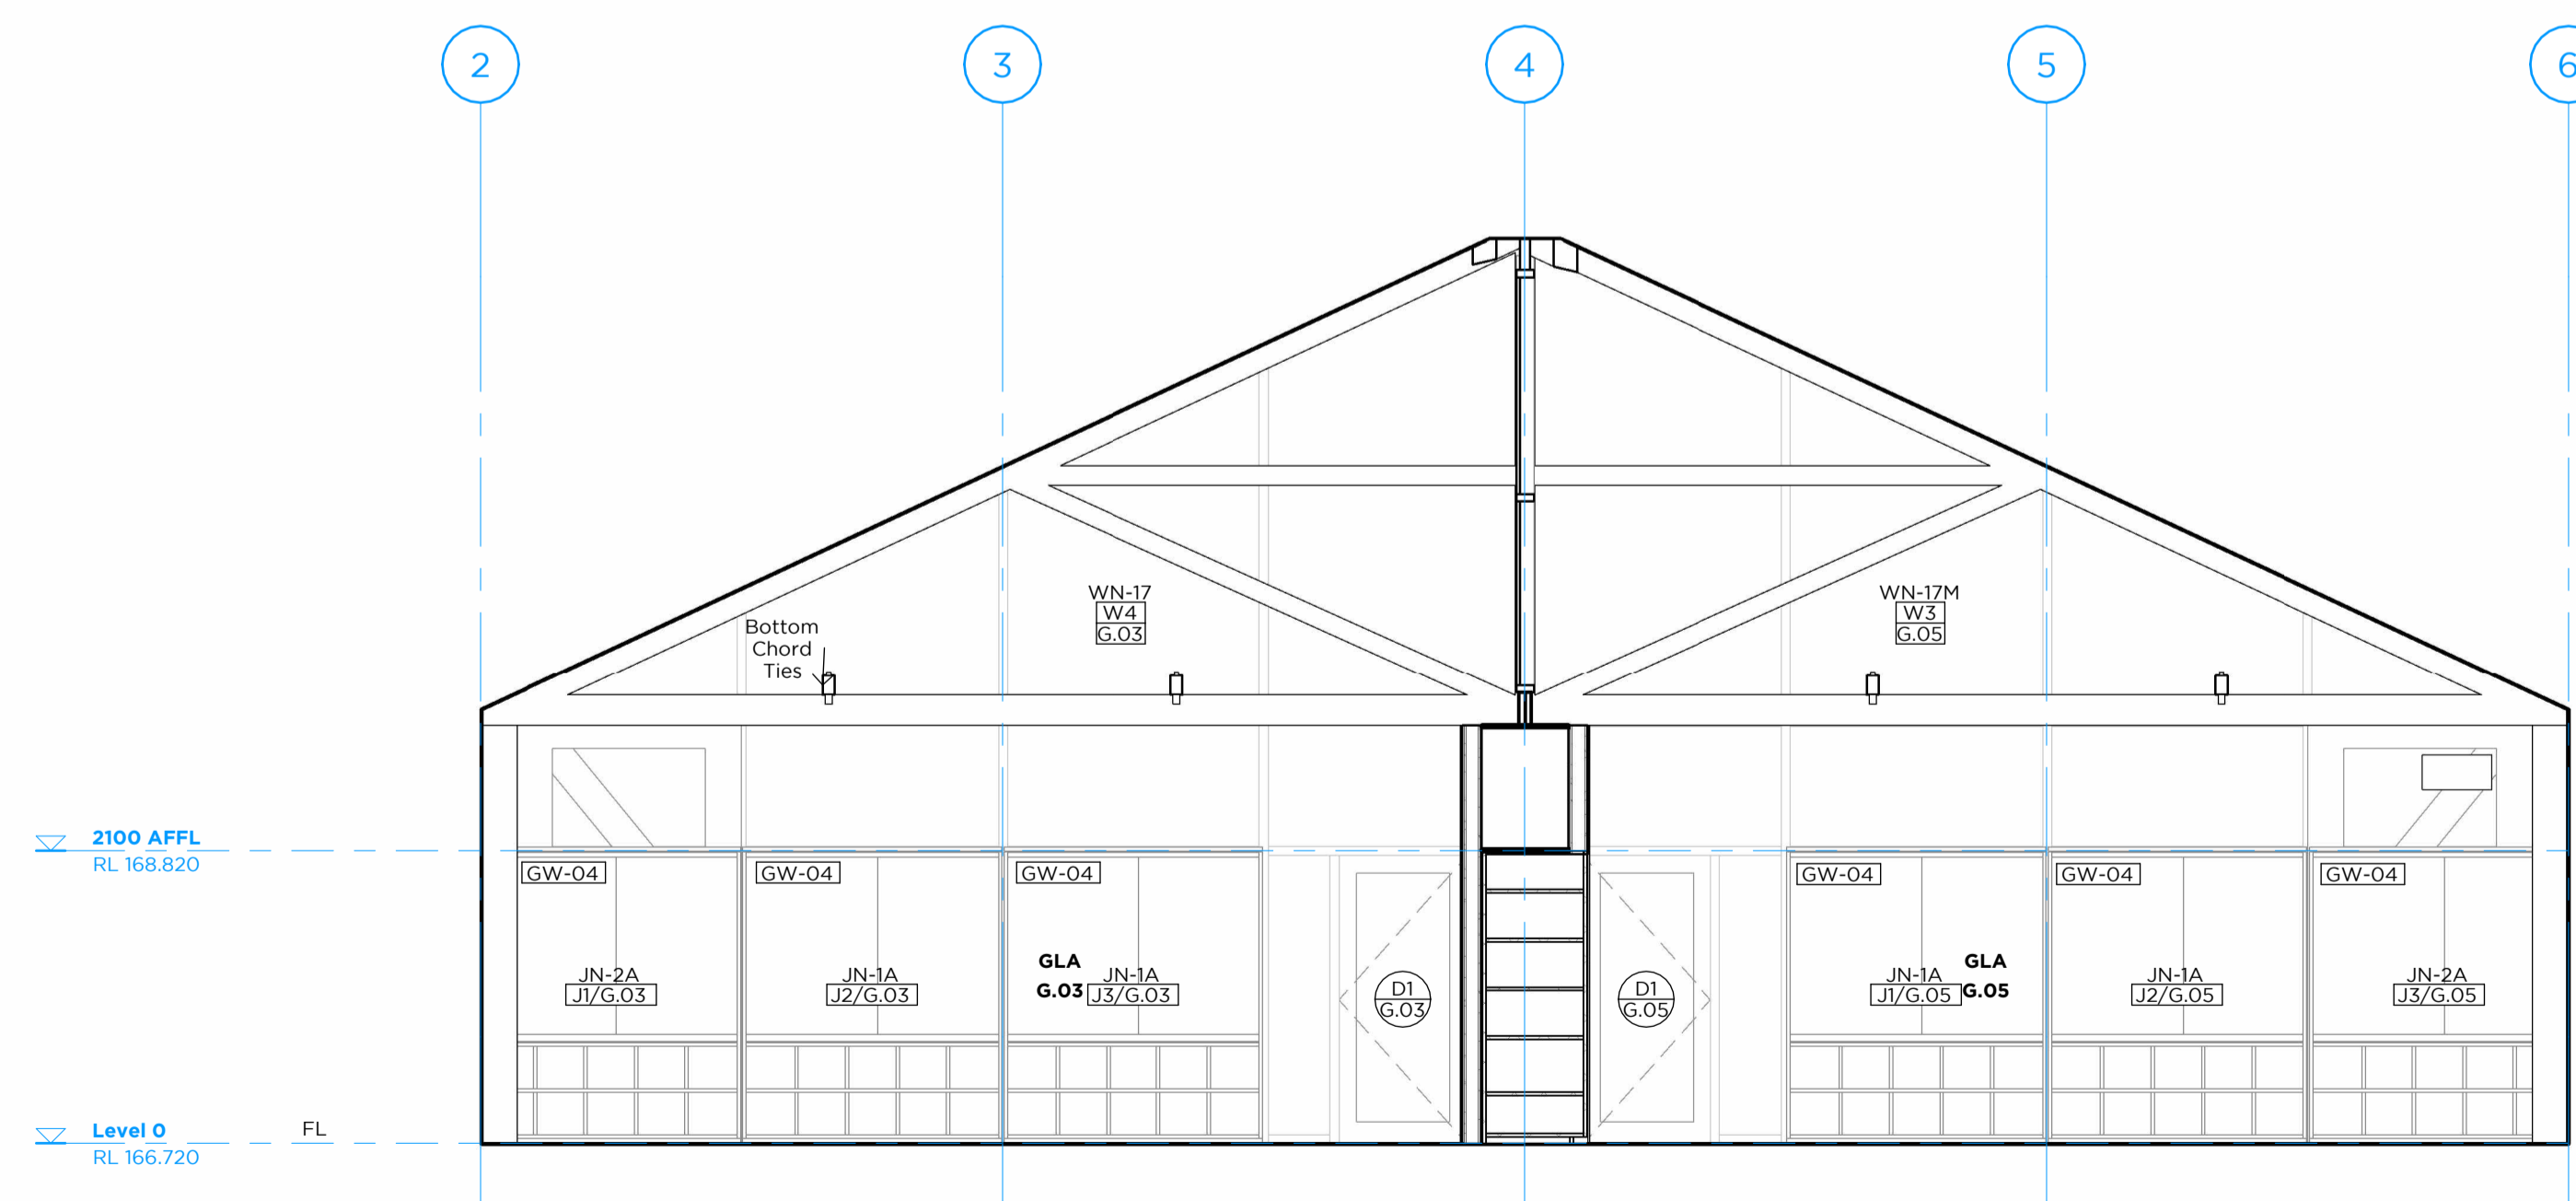

4 G.03 / G.05 - GLA - South
A111.8 Section 1:50

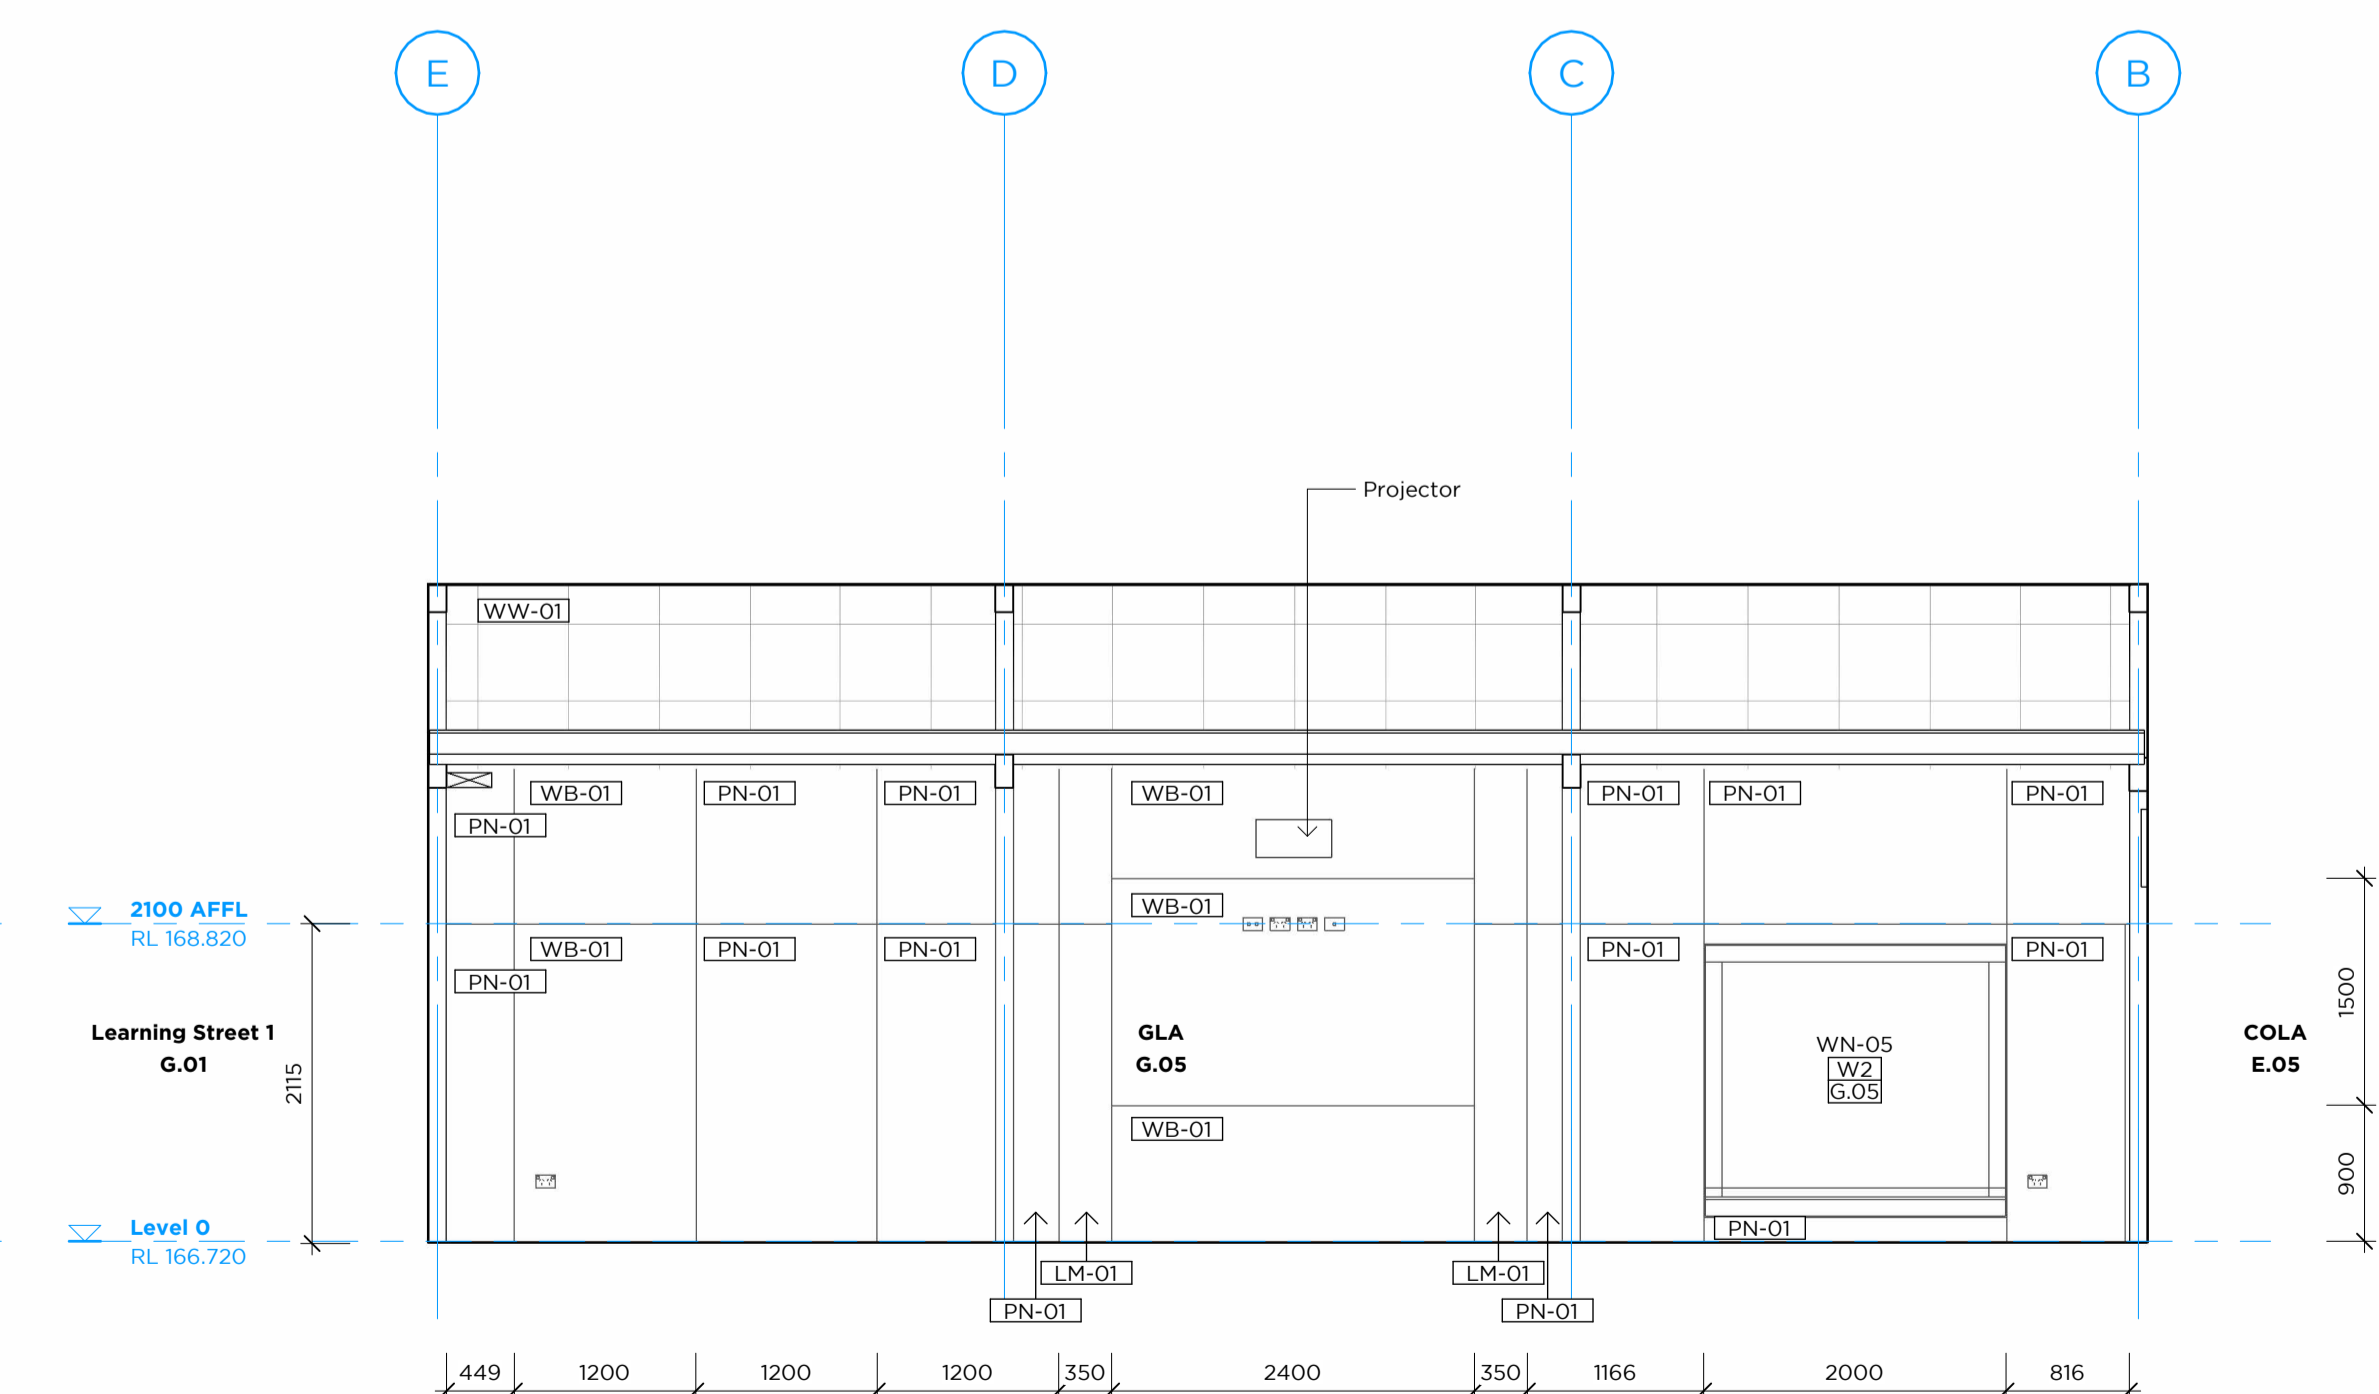

7 G.05 - GLA - West
A111.8 Section 1:50

