


1 BENCH SEATS ON CONCRETE WALL & FURNITURE COURTYARD STAGE 1B
 -
 1:50 @ A1

STRABE FURNITURE SCHEDULE - STAGE 1B


TYPE	SIZE	QTY	FIXING
BENCH SEATS ON WALL	6.0m LONG x 0.5m WIDE	1	ON CONCRETE WALL
BENCH SEATS ON WALL	1.8m LONG x 0.5m WIDE	2	ON CONCRETE WALL
SEAT WITH BACK	1.5m LONG x 0.5m WIDE x 0.43m HIGH	1	SURFACE MOUNTED
TABLE	1.8m LONG x 0.7m WIDE	1	SURFACE MOUNTED
CONFIGURATION ONE	0.5m WIDE x 0.43m HIGH	1	SURFACE MOUNTED

LEGEND

EXISTING

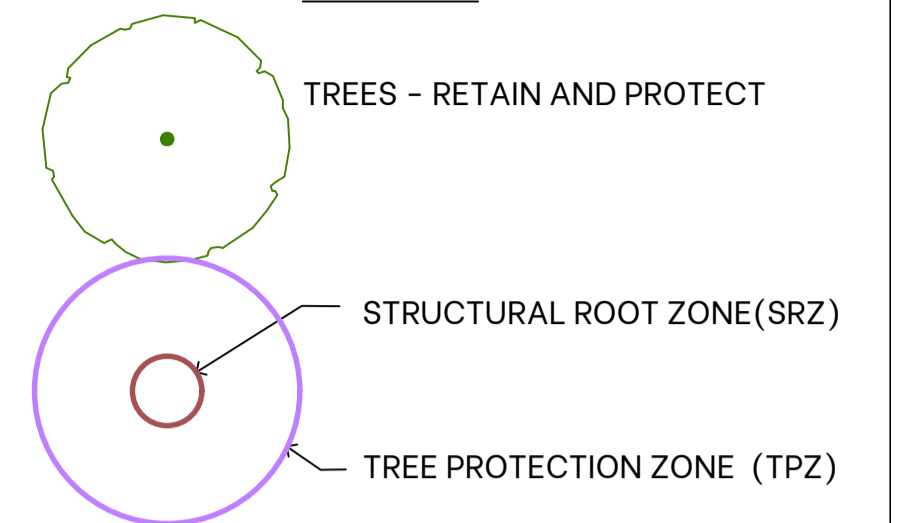

PROPOSED

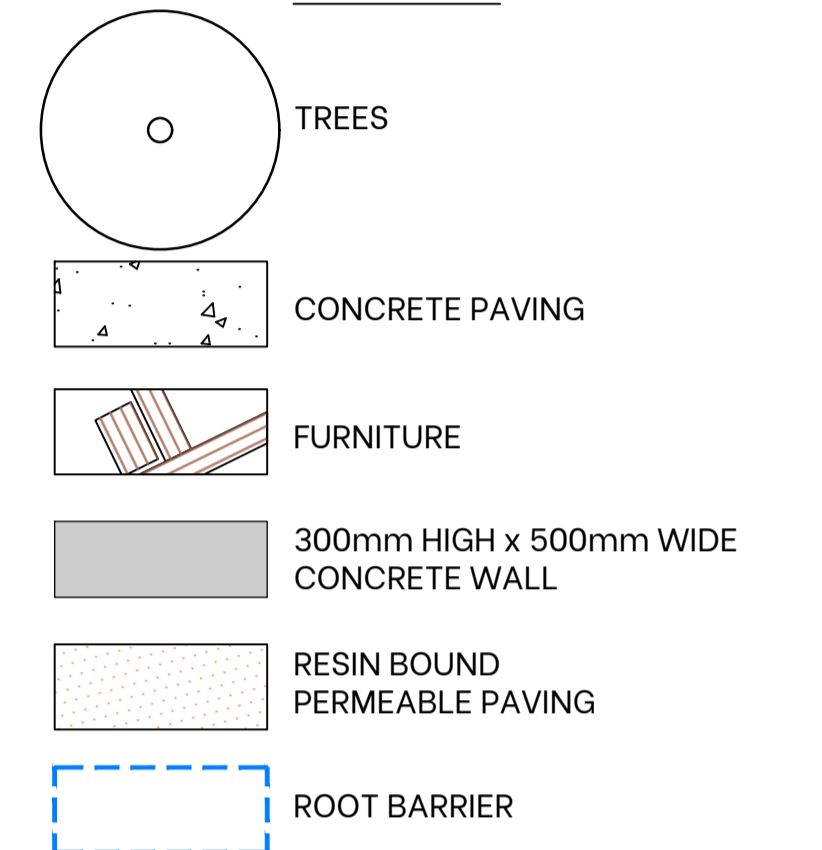

FURNITURE NOTES:

- BASED ON STRABE LEMO FURNITURE SUITE
- POWDERCOAT ON MILD STEEL FRAME
- TIMBALLOY BATTENS

Revision	Revision Date	Revision Description	Issued By
A	17/07/2024	DRAFT TENDER ISSUE FOR REVIEW	TMW
B	29/07/2024	CLIENT REVIEW	TMW
C	06/08/2024	FINAL TENDER DOCUMENTATION	TMW

yonder.

PO Box 1198 Albury NSW 2640
 M 0423 911398
 E fiona@yonderstudio.com.au
 www.yonderstudio.com.au
 ABN 68 437 343 209



Client **THE SCOTS SCHOOL ALBURY**
 Project JUNIOR SCHOOL PRECINCT
 393 PERRY STREET, ALBURY. NSW 2640

Sheet Title **FURNITURE PLAN - STAGE 1B**

Drawing No **L-24006 F03** **C**

Designed By FS/TW
 Drawn By TMW
 Reviewed By FS

Scale 1:50 @ A1

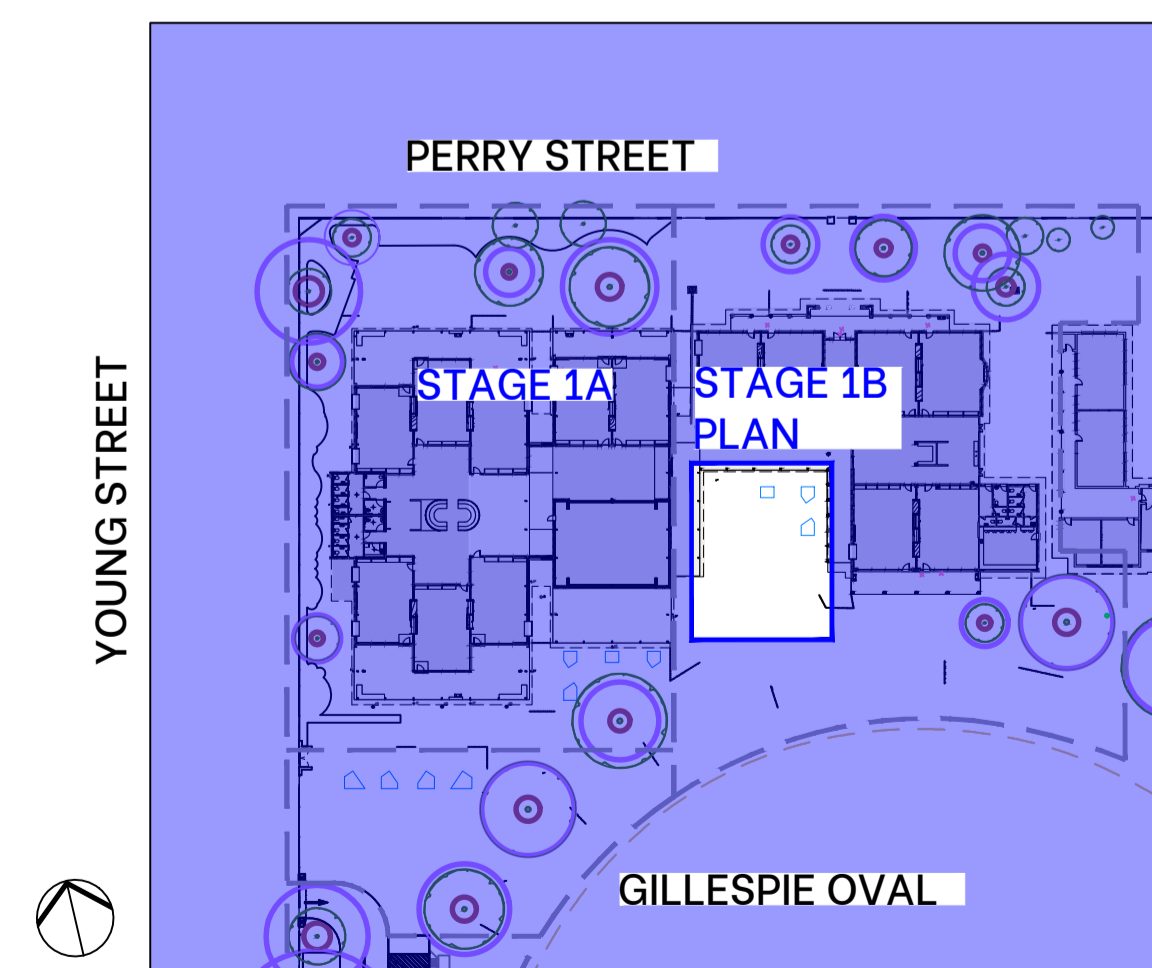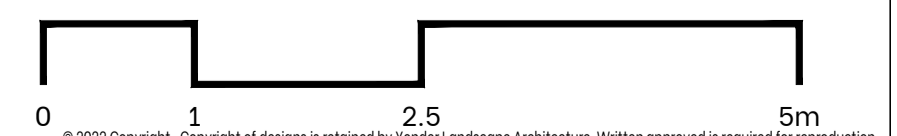

2 KEY PLAN
 -
 1:1000 @ A1