


FOR CONTINUATION REFER TO INSET 1

SIGN SCHEDULE				
#2		R1-2	#16	W4-1
#15		R6-1	#17	W8-16
			#18	W8-3(R)

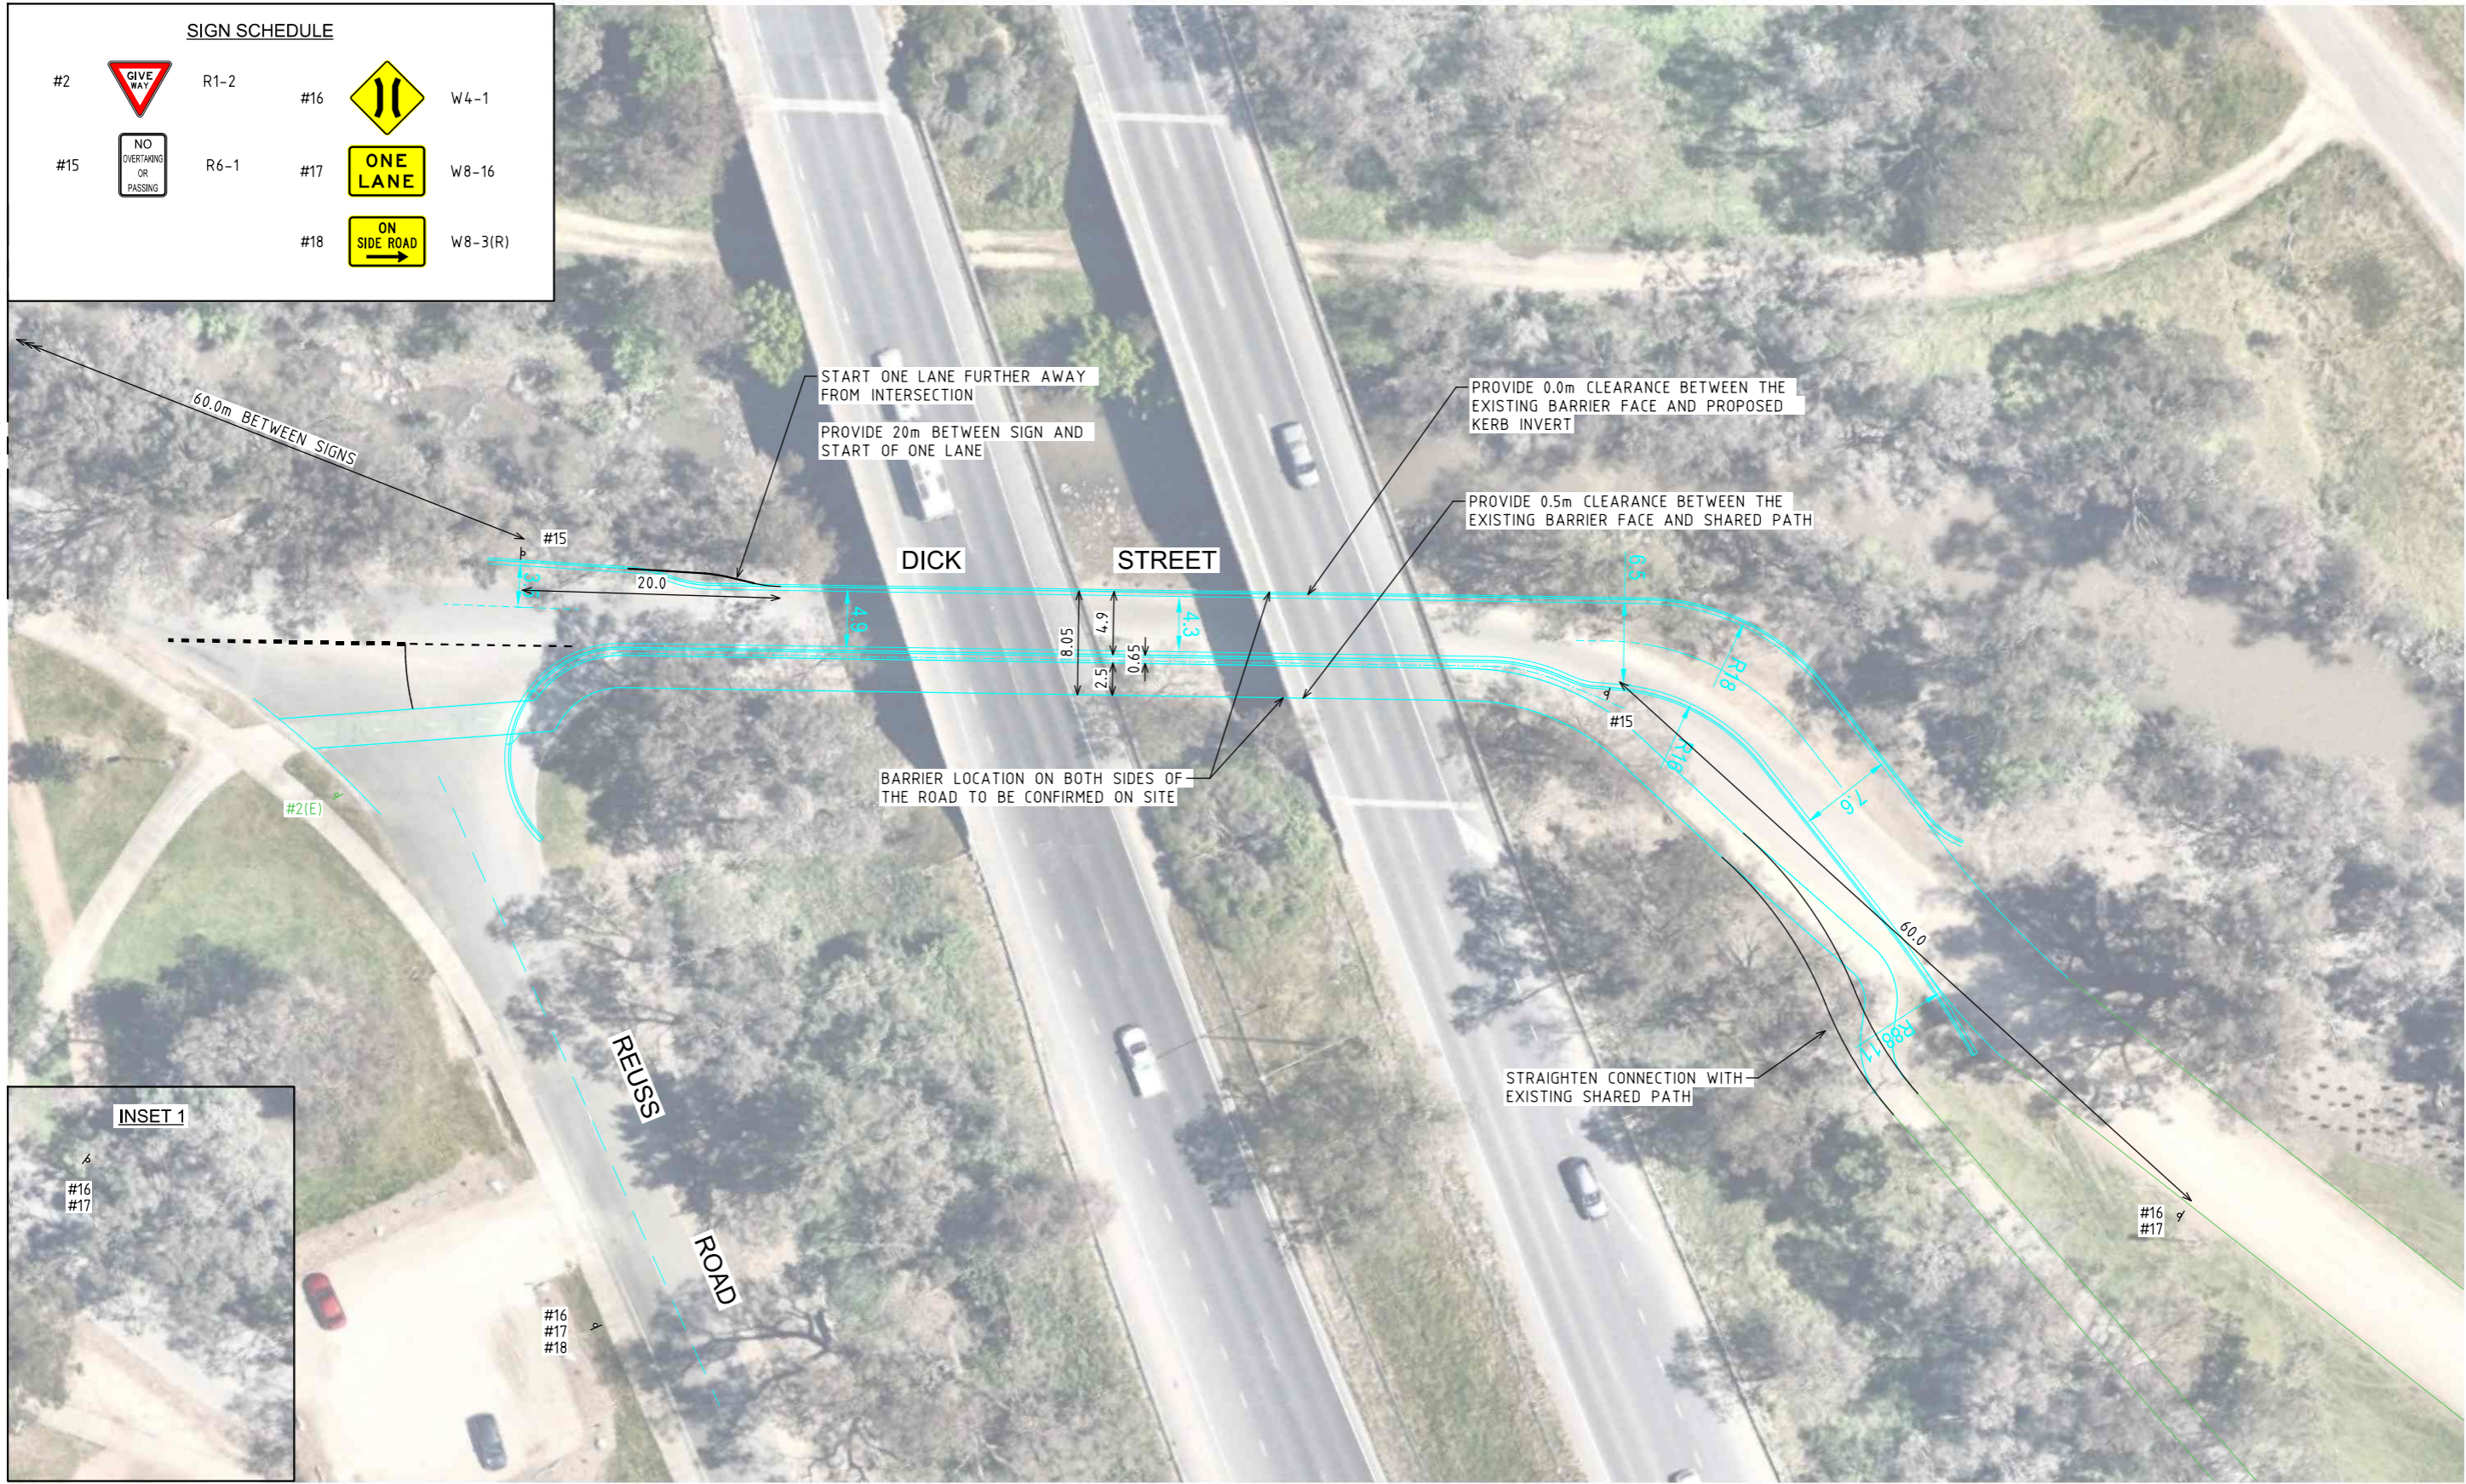

2/08/2024 6:36:44 PM I:\2324 Projects\230458-Design\230458-CTP-01-P1.dgn

Drawing Record				
ISSUE	DRAWN	APP'D	DATE	AMENDMENT
P1	IN	AA	02.08.24	PRELIMINARY ISSUE FOR COMMENT

WARNING

BEWARE OF UNDERGROUND SERVICES
THE LOCATIONS OF UNDERGROUND SERVICES ARE APPROXIMATE ONLY AND THEIR EXACT POSITION SHOULD BE PROVEN ON SITE. NO GUARANTEE IS GIVEN THAT ALL EXISTING SERVICES ARE SHOWN.

PRELIMINARY PLAN

FOR DISCUSSION PURPOSES ONLY
SUBJECT TO CHANGE WITHOUT NOTIFICATION
DATE OF ISSUE: 02/08/24

Notes & Legend	
<p>1. AERIAL IMAGE FROM NEARMAP UNDER LICENSE AGREEMENT WITH TRAFFICWORKS PTY LTD.</p> <p>2. ALL DIMENSIONS ARE TO FACE OF KERB UNLESS SHOWN OTHERWISE.</p>	
<p>— Design by Trafficworks</p> <p>— Design by Others</p> <p>— Existing</p>	

TRAFFICWORKS™

CLIENT

WOODWARD CIVIL

VICROADS MAP 653 N3 WODONGA

SCALE OF METRES

0 5 10

Dick Street, Wodonga		
Wodonga City Council		
Peer Review		
SHEET NO.	DRAWING NO.	ISSUE
1	230458-CTP-01	P1



2/08/2024 6:36:45 PM I:\2324_P\Projects\230458_Design\230458-CTP-01-P1.dgn

Drawing Record				
ISSUE	DRAWN	APP'D	DATE	AMENDMENT
P1	IN	AA	02.08.24	PRELIMINARY ISSUE FOR COMMENT

WARNING

BEWARE OF UNDERGROUND SERVICES
THE LOCATIONS OF UNDERGROUND SERVICES ARE APPROXIMATE ONLY AND THEIR EXACT POSITION SHOULD BE PROVEN ON SITE. NO GUARANTEE IS GIVEN THAT ALL EXISTING SERVICES ARE SHOWN.

PRELIMINARY PLAN

FOR DISCUSSION PURPOSES ONLY
SUBJECT TO CHANGE WITHOUT NOTIFICATION
DATE OF ISSUE: 02/08/24

Notes & Legend	
<p>1. AERIAL IMAGE FROM NEARMAP UNDER LICENSE AGREEMENT WITH TRAFFICWORKS PTY LTD.</p> <p>2. ALL DIMENSIONS ARE TO FACE OF KERB UNLESS SHOWN OTHERWISE.</p>	
	Design by Trafficworks
	Design by Others
	Existing

TRAFFICWORKS™

CLIENT

WOODWARD CIVIL

VICROADS MAP 653 N3
WODONGA

SCALE OF METRES

<h2 style="margin: 0;">Dick Street, Wodonga</h2> <p style="margin: 0;">Wodonga City Council</p> <h1 style="margin: 0;">Sight Line</h1>		
SHEET NO.	DRAWING NO.	ISSUE
2	230458-CTP-02	P1