

EXTERNAL WALL TYPES

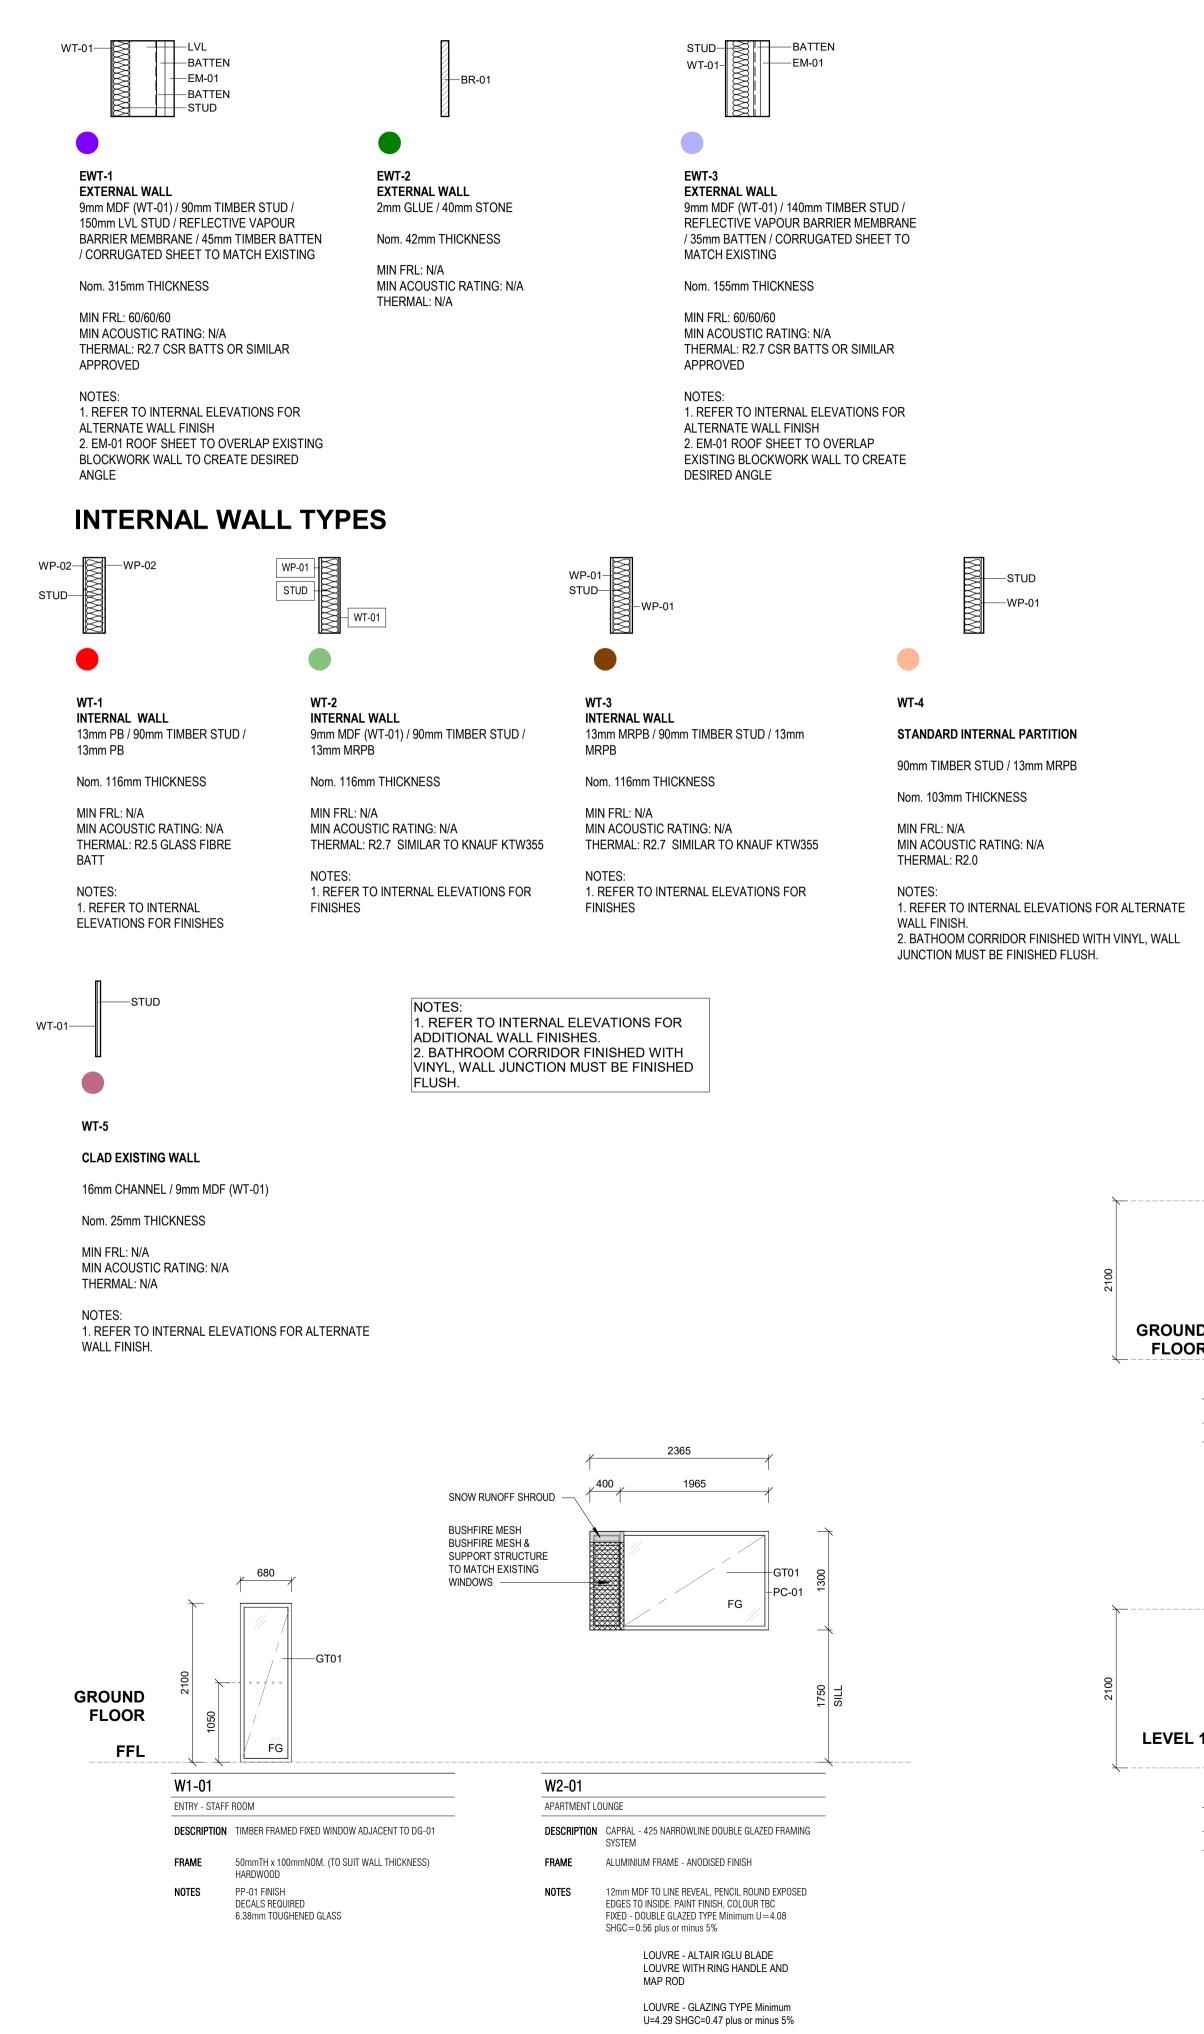

A1 841 x 594 File: \\madc01\Users\JonnyMitchell\Documents\20220006_Falls_Creek_PS_CENTRAL_jmitchell2WWED.rvt

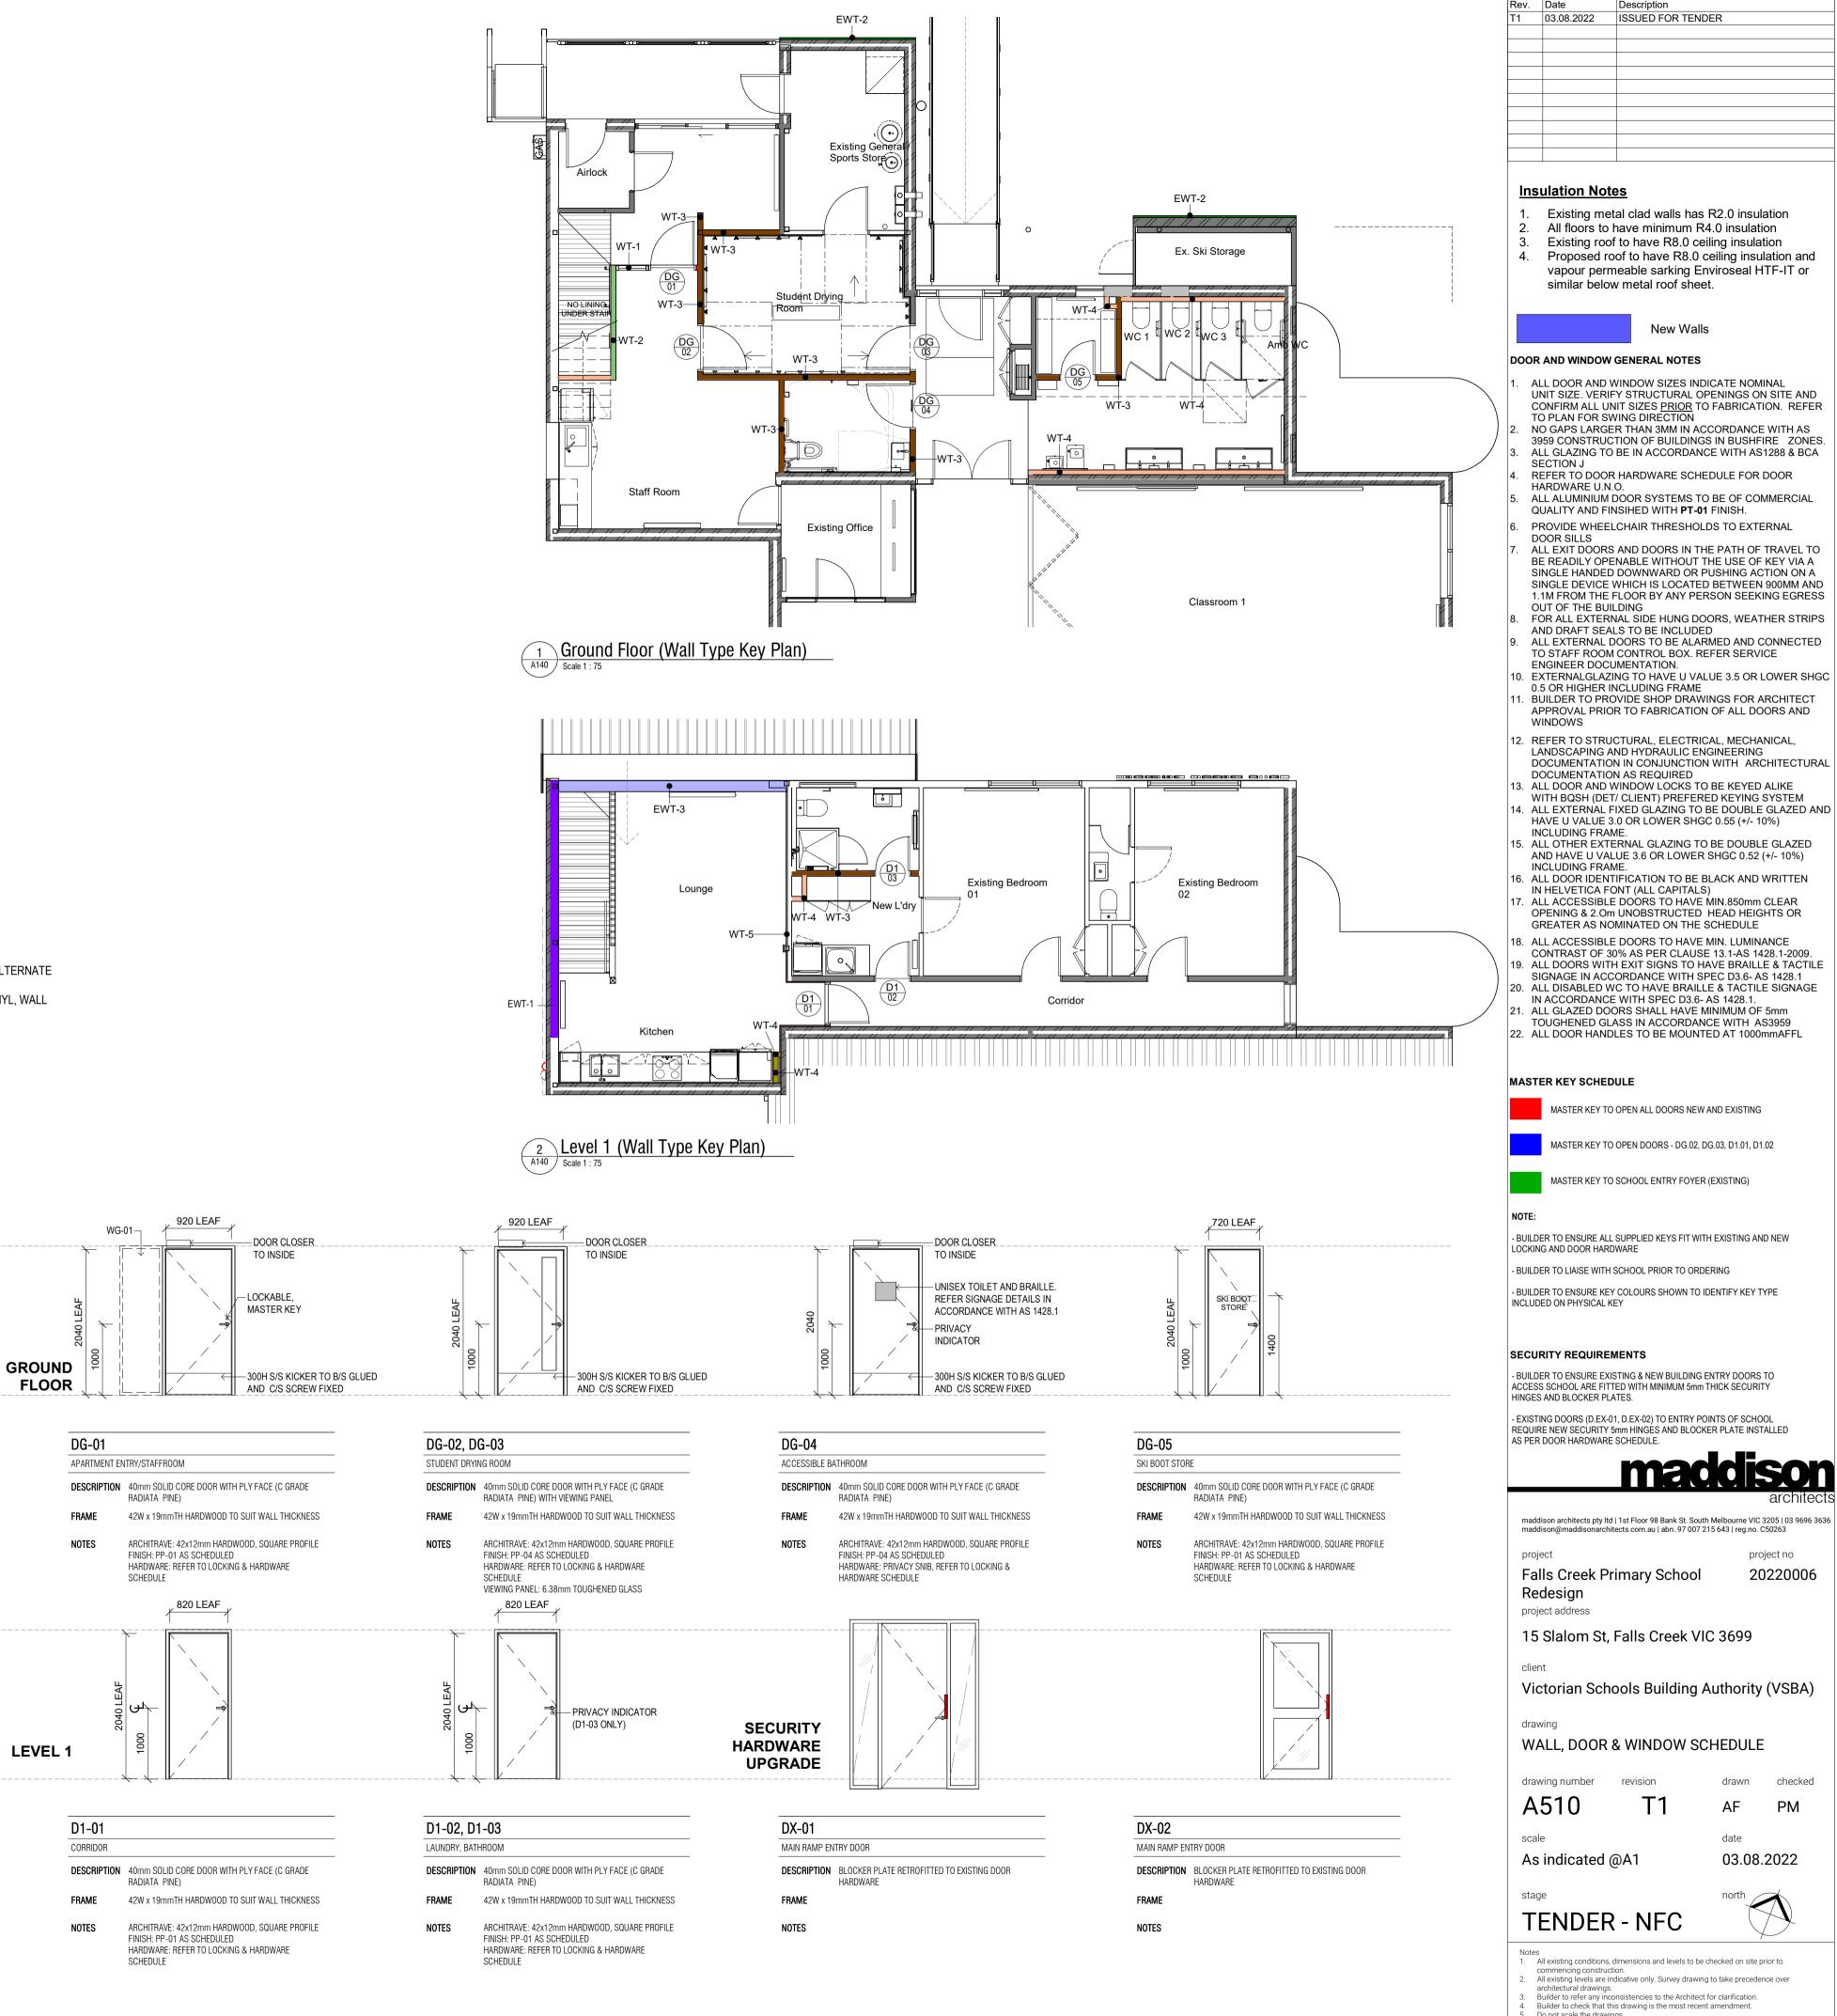

Do not scale the drawings.