




13 Living - Elevation 01  
A201 Scale 1:25

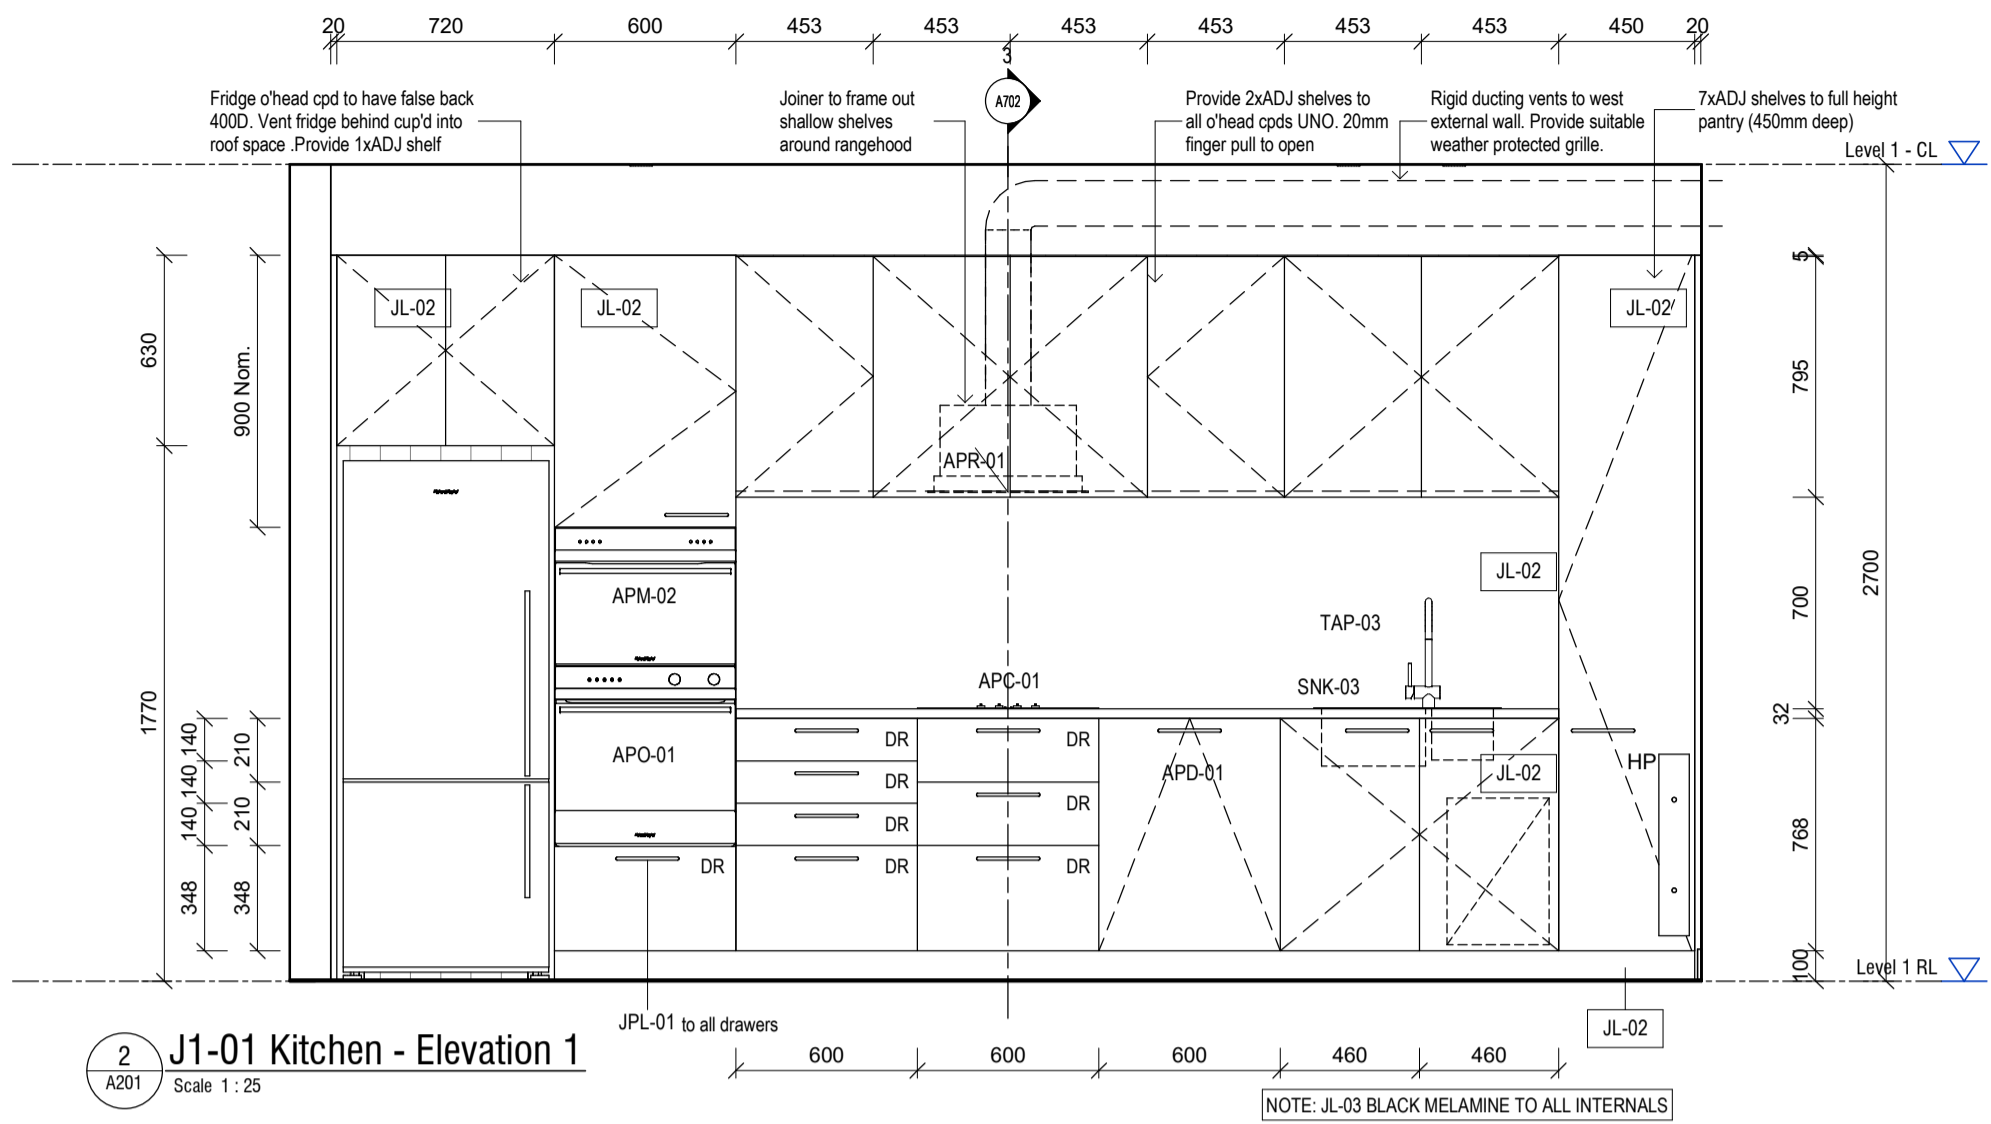


2 J1-01 Kitchen - Elevation 1  
A201 Scale 1:25

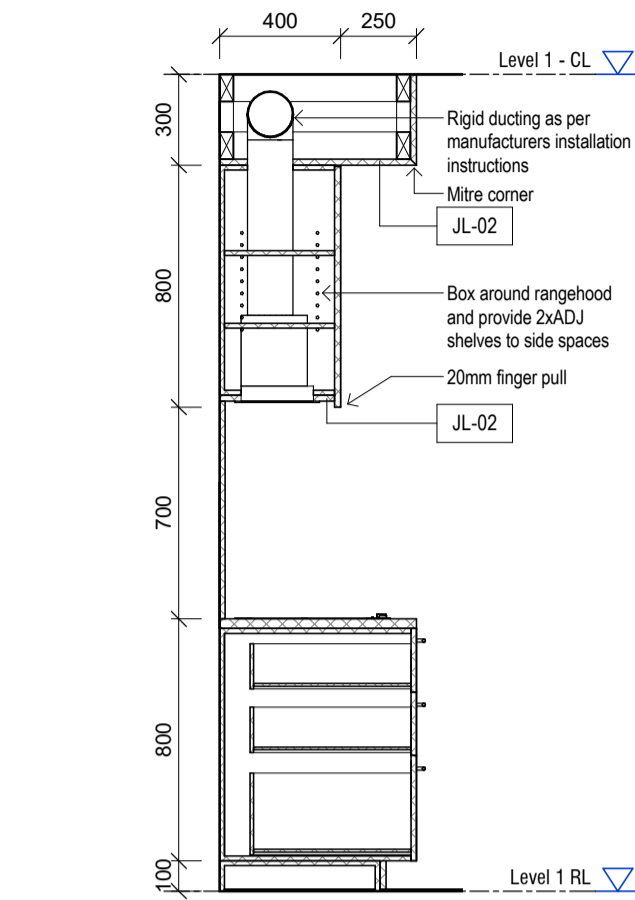


3 J1-01 Kitchen Section  
A702 Scale 1:25

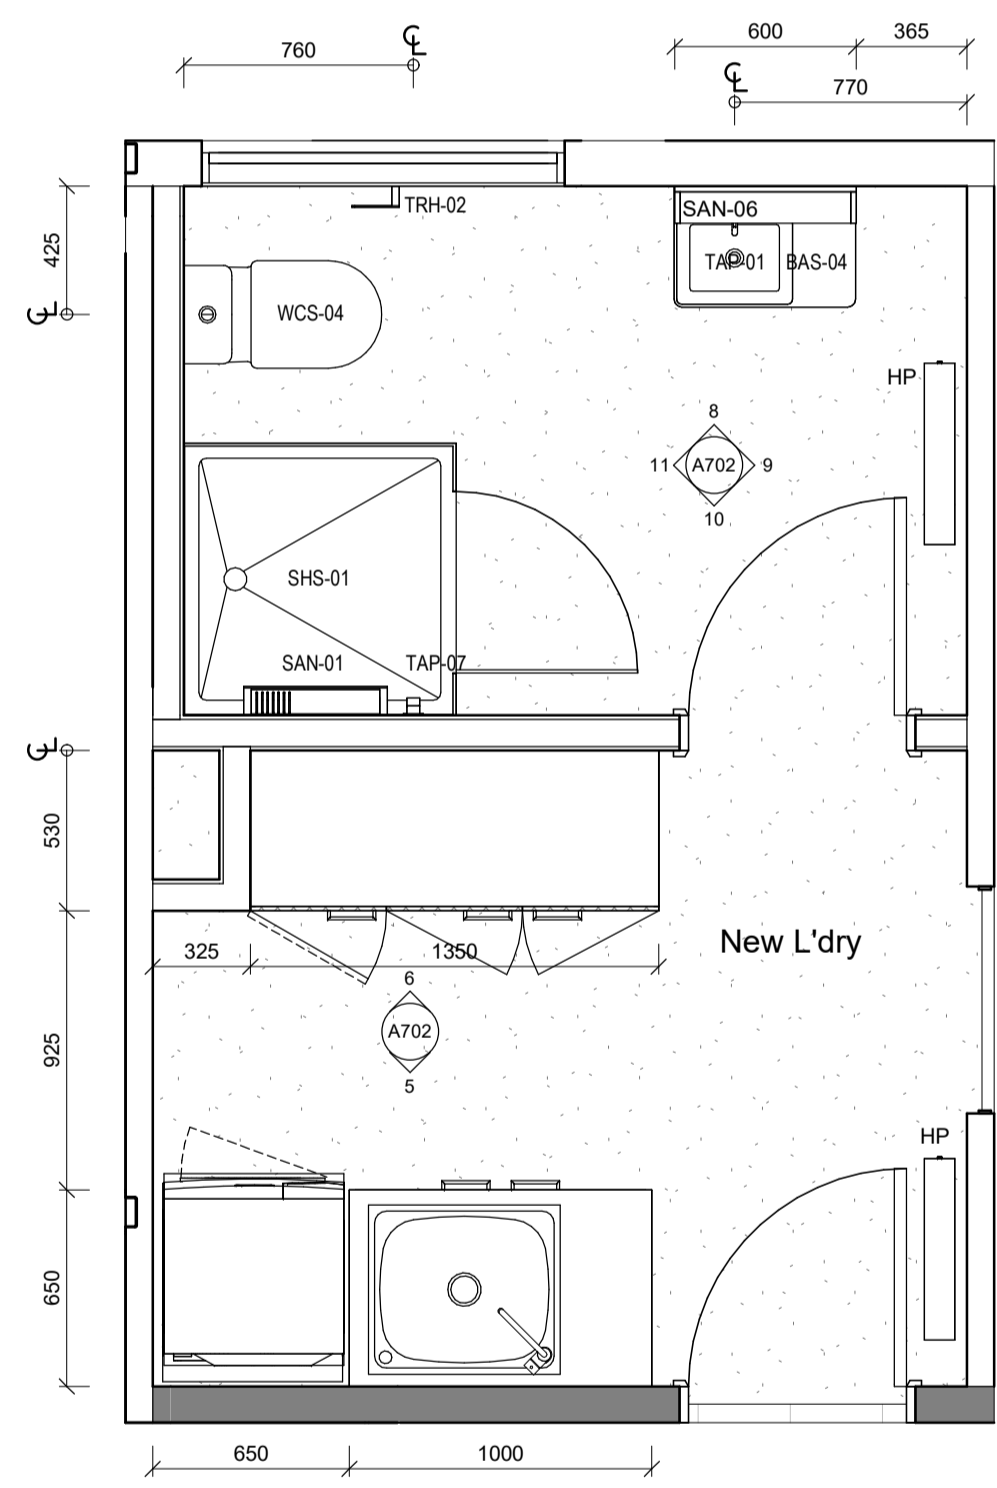


4 Level 1 - Ens 01/Ldy/Pdr  
A201 Scale 1:25

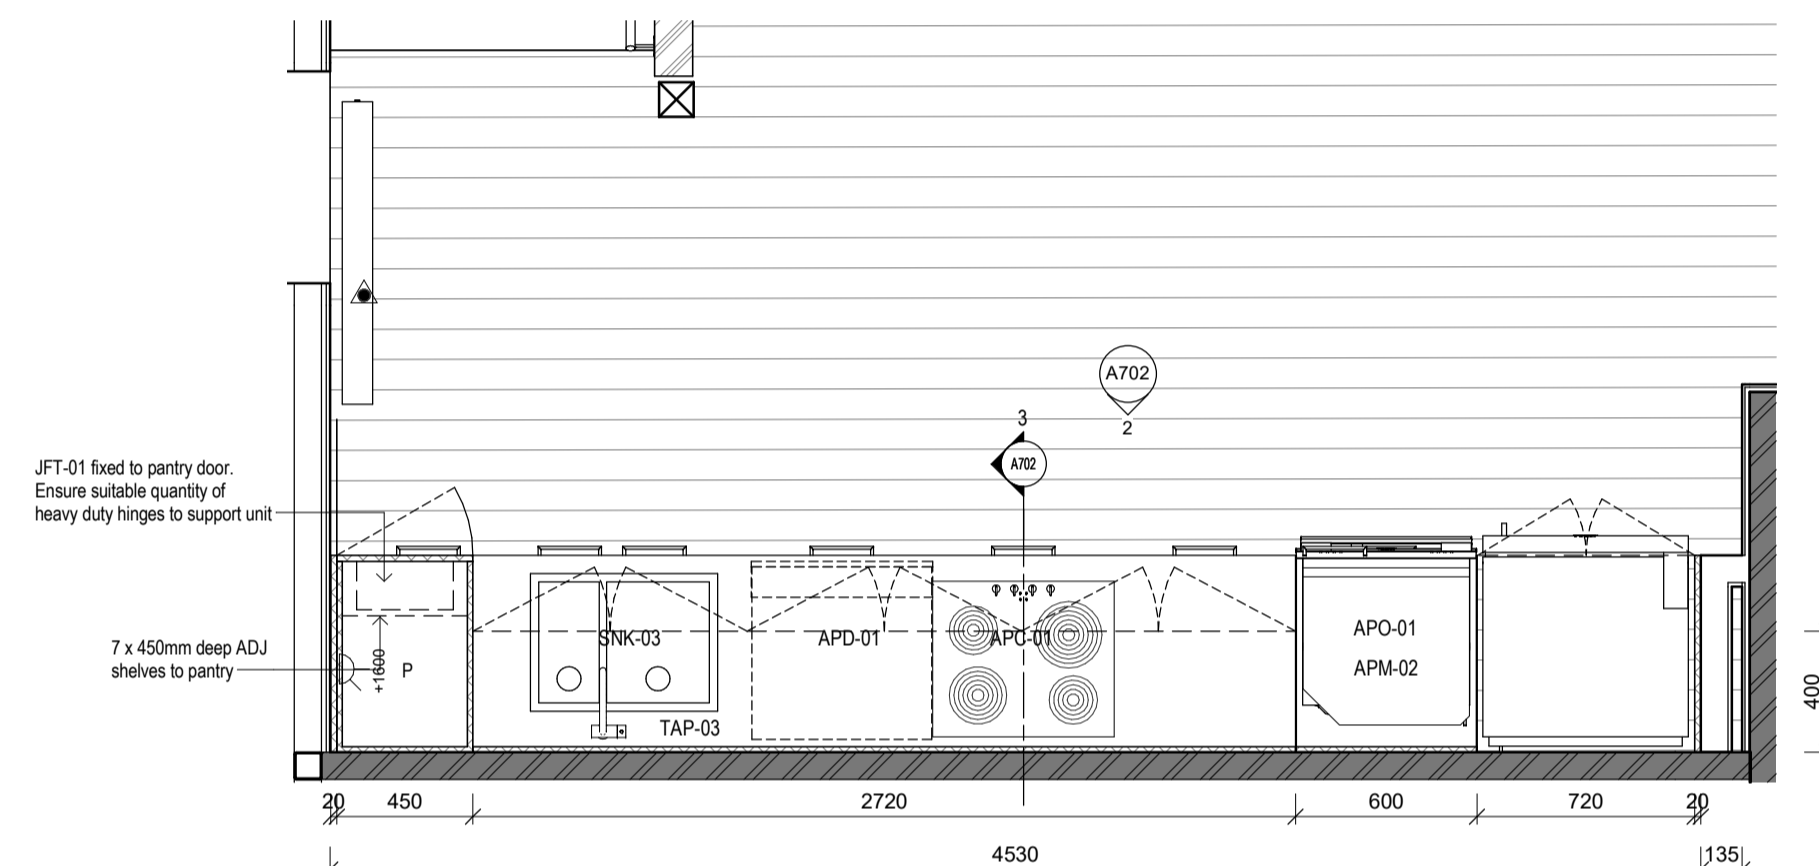


1 Level 1 - J1-01 Kitchen  
A201 Scale 1:25

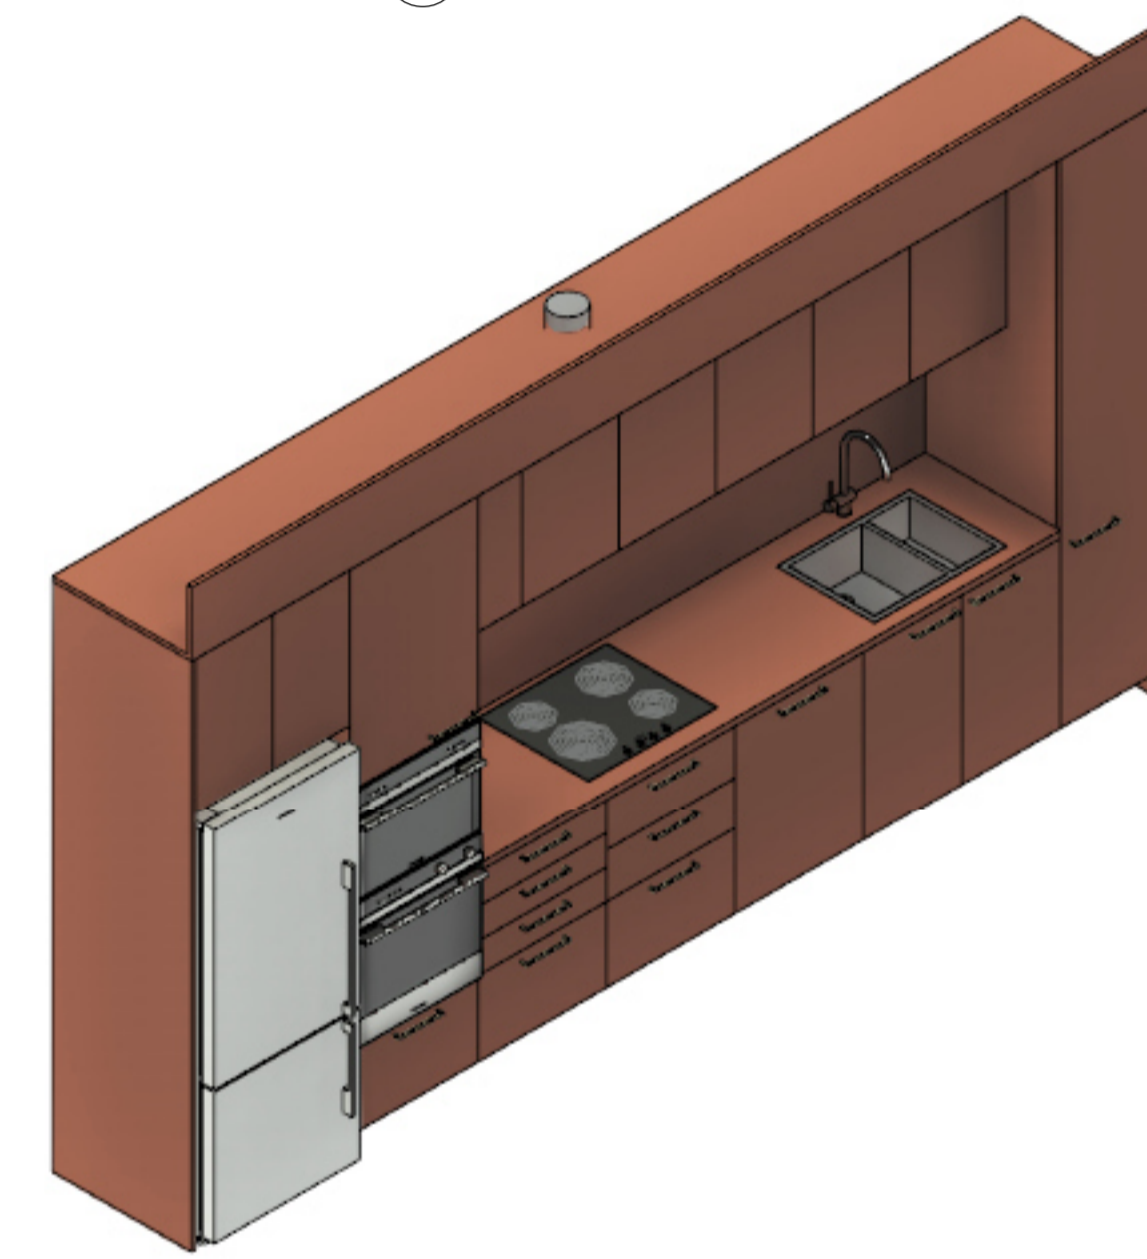


7 3D View - J1-01 Kitchen  
Scale

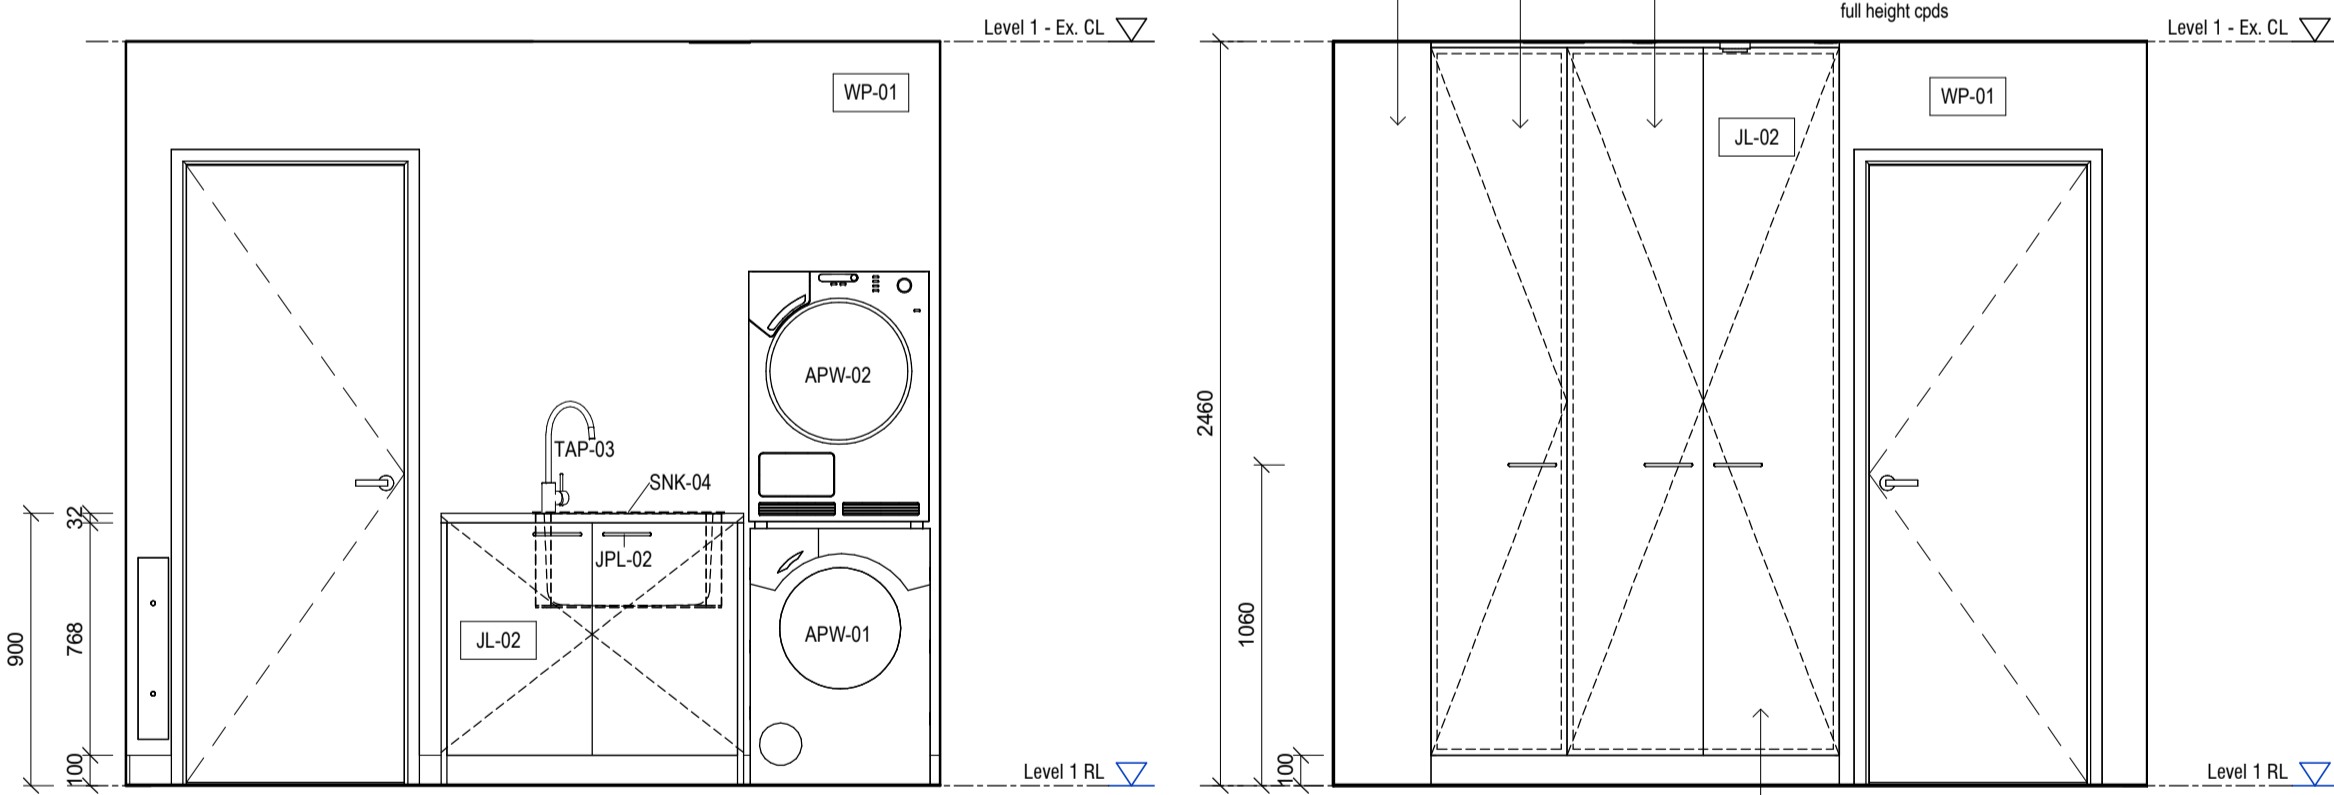


5 Laundry - Elevation 01  
A201 Scale 1:25

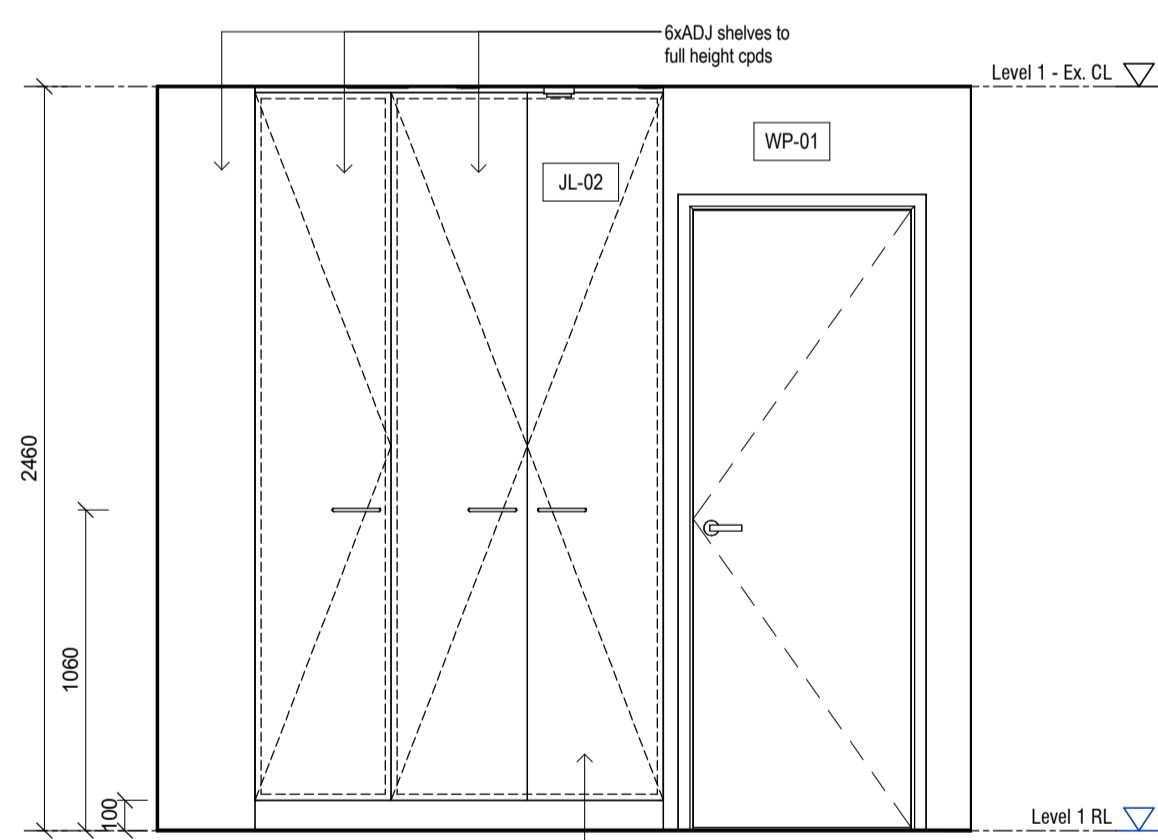


6 Laundry - Elevation 02  
A201 Scale 1:25

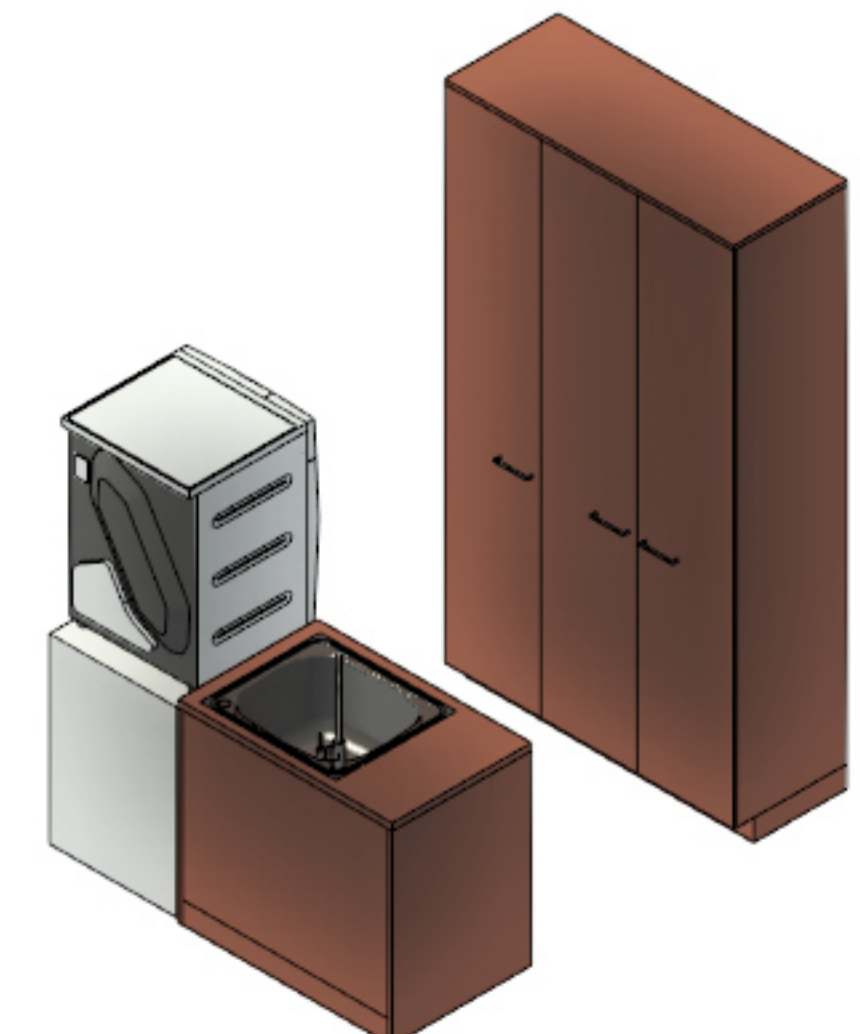


12 3D View - Laundry  
Scale

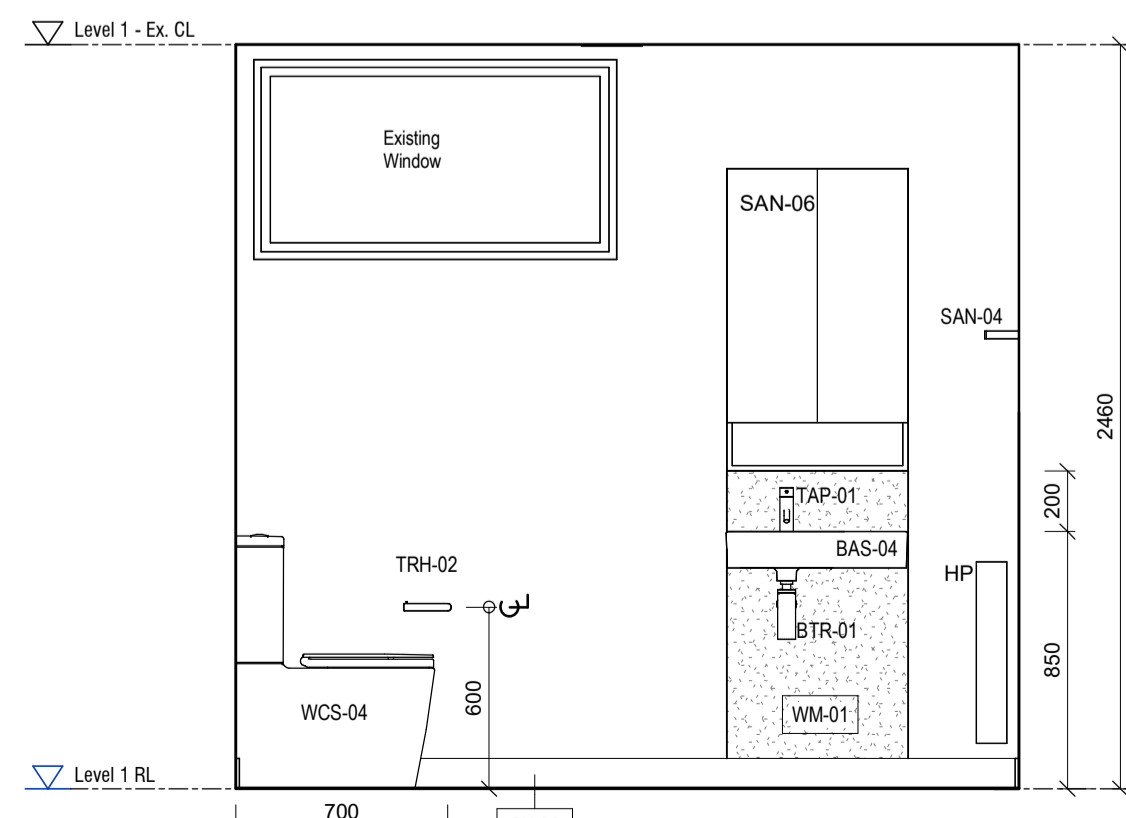


8 Bathroom - Elevation 01  
A201 Scale 1:25

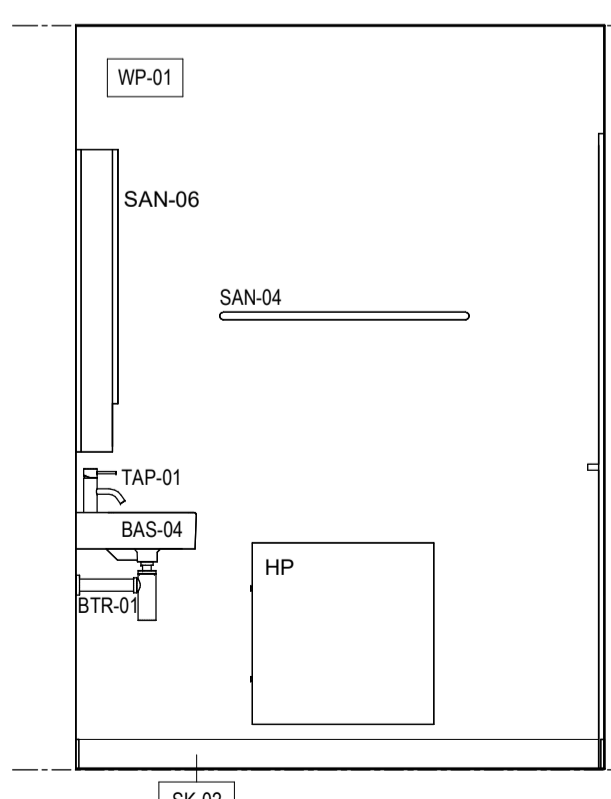

9 Bathroom - Elevation 02  
A201 Scale 1:25

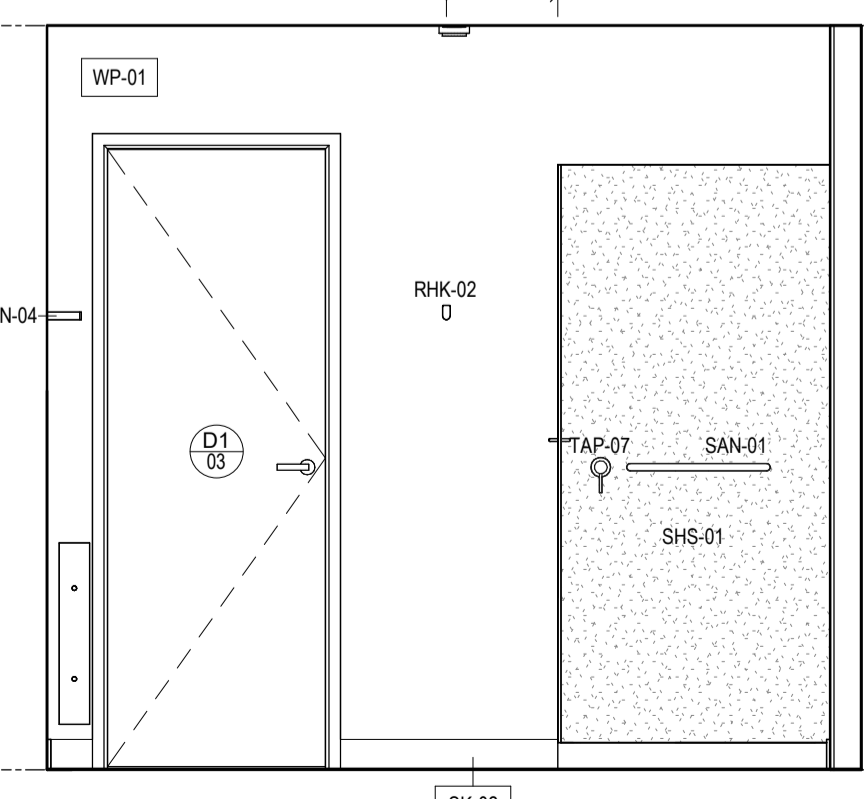

10 Bathroom - Elevation 03  
A201 Scale 1:25

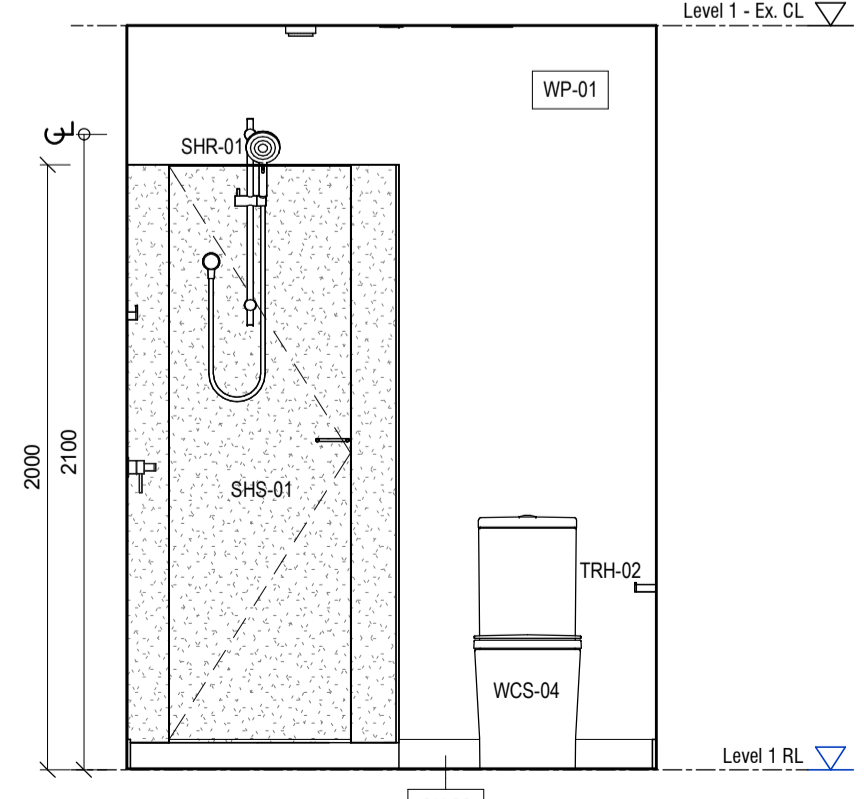

11 Bathroom - Elevation 04  
A201 Scale 1:25