


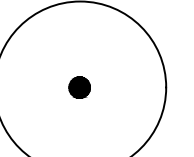

**LEGEND**

-  EXISTING TREES TO BE RETAINED AND PROTECTED
-  EXISTING TREES TO BE REMOVED
-  EXISTING SHRUBS TO BE REMOVED

#	Tree	Retain/Remove
1	Yuccas (Row of 4)	Remove
2	Yuccas (Row of 3)	Remove
3	Palm	Retain
4	Palm	Remove
5	Palm	Retain
6	Palm	Retain
7	Palm	Remove
8	Palm	Remove
9	Melaleuca armillaris	Remove
10	Callistemon sp.	Remove
11	Palm	Remove
12	Eucalyptus sideroxylon	Remove
13	Melaleuca quinquenervia	Remove
14	Palm	Retain
15	Palm	Retain
16	Palm	Remove
17	Yucca	Remove
18	Palm	Remove
19	Palm	Remove
20	Yucca	Remove
21	Palm	Remove
22	Lagerstroemia indica	Remove
23	Yucca	Remove
24	Fraxinus griffithii	Retain
25	Yucca	Remove
26	Yuccas	Remove
27	Row of Palms	Partially remove

C:\Users\user\OneDrive - fiso.com.au\1\2024\24002 Thurgoona Golf Motel\ACAD\LD_24002.dwg			30/05/2024 4:37 PM
Revision	Revision Date	Revision Description	Issued By
A	24/05/2024	PRELIMINARY ISSUE FOR REVIEW	LL
B	29/05/2024	TENDER ISSUE	LL

**yonder.**

PO Box 1198 Albury NSW 2640  
M 0413 813208  
E fiso@yonderstudio.com.au  
www.yonderstudio.com.au  
ABN 68 437 343 209

Client: Liverpool Catholic Club


Project: THURGOONA COUNTRY CLUB  
Motel Refurbishment  
1 EVESHAM PLACE, THURGOONA NSW 2640

Sheet Title: **VEGETATION MANAGEMENT PLAN**

Drawing No: DWG 24002 LD01 **B**

Designed By: FS  
Drawn By: LL  
Reviewed By: FS

Scale 1:100 @ A1

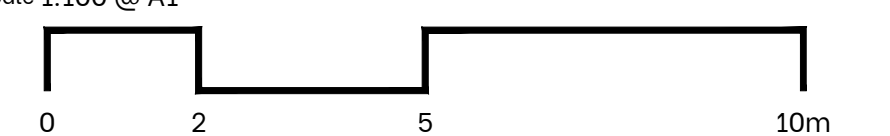

© 2022 Copyright. Copyright of designs is retained by Yonder Landscape Architecture. Written approval is required for reproduction.