


1 G.01 Learning Street 1 - Stage 1A Keyplan
A121 Plan 1:100

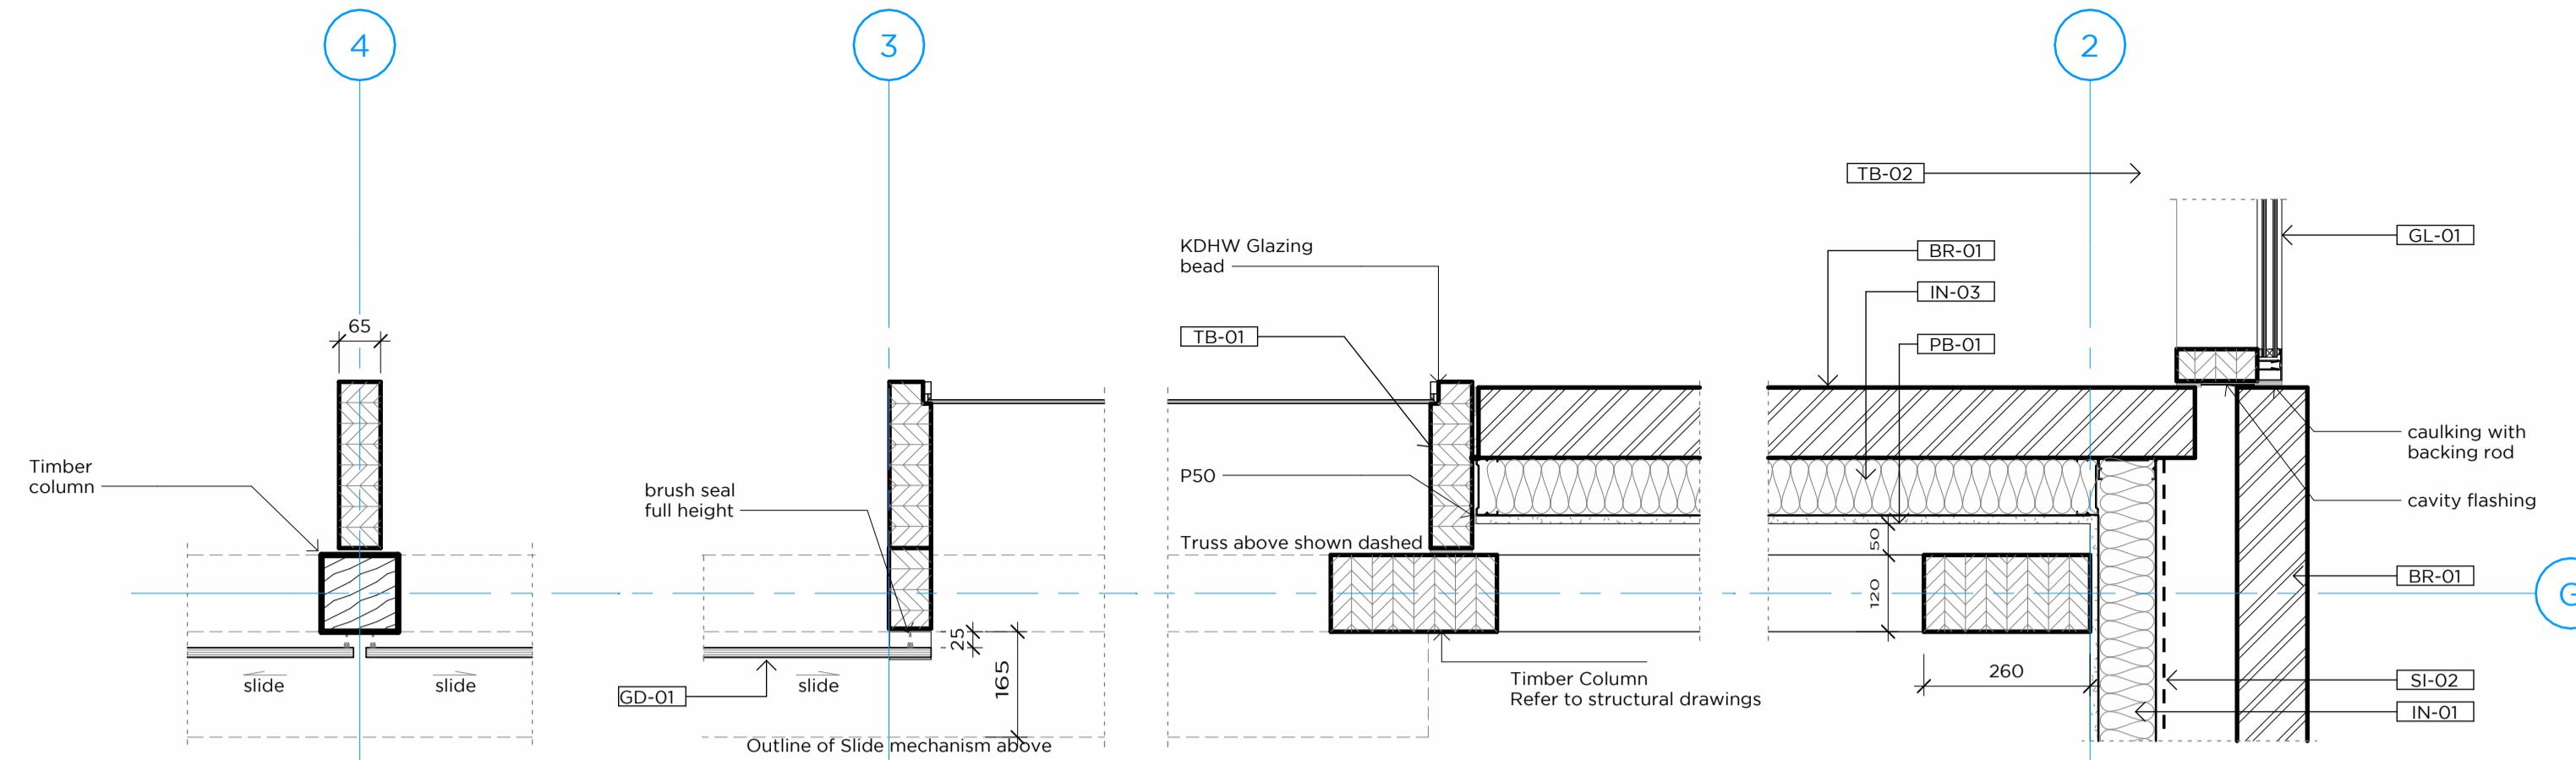

3 Plan Detail - 2&3/G
A403 Plan 1:10


Multi-Purpose
G.02

Notes


1. Refer to Schedule for all coded items & selections
2. Refer to structural drawings for all structural details
3. Refer to drawing A600 for window and door schedule
4. Stud spacing are indicative, framing supplier to review and confirm
5. Refer to drawing A500 for joinery coordination
6. Contractor to check levels and dimensions prior to the construction on site

Legend

Code	Description
BR-01	Face finished brickwork
GD-01	Automatic Sliding Door
GL-03	Aluminium framed glazed door
GL-01	Double glazing
GL-03	Spandrel glazing
GT-01	Grated Trench Grate
GW-01	External Window & Door Frames
IN-01	Bulk thermal insulation to external 90mm framed walls
IN-03	Acoustic insulation to internal partitions
PB-01	Plasterboard Standard
PY-01	Plywood
SI-02	Vapour permeable membrane External Walls
TB-01	Glulam structure
TB-02	Glulam structure

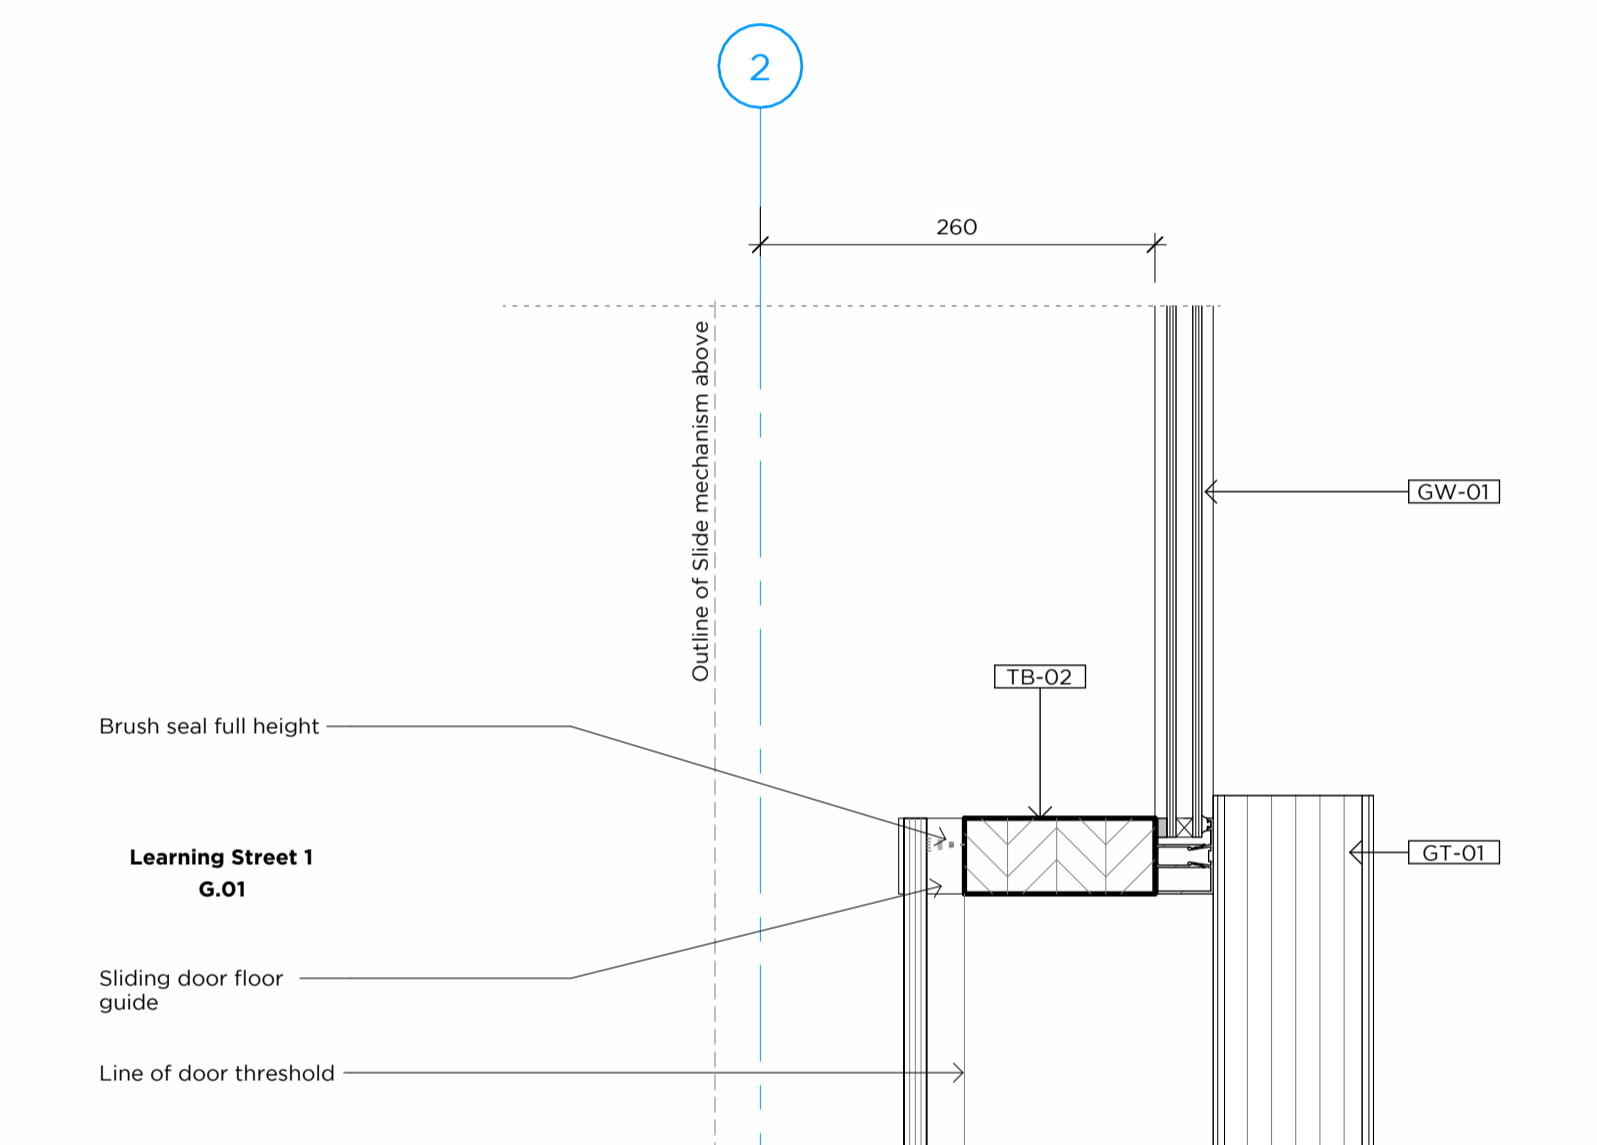


2 Plan Detail - 2/F
A121 Plan 1:5

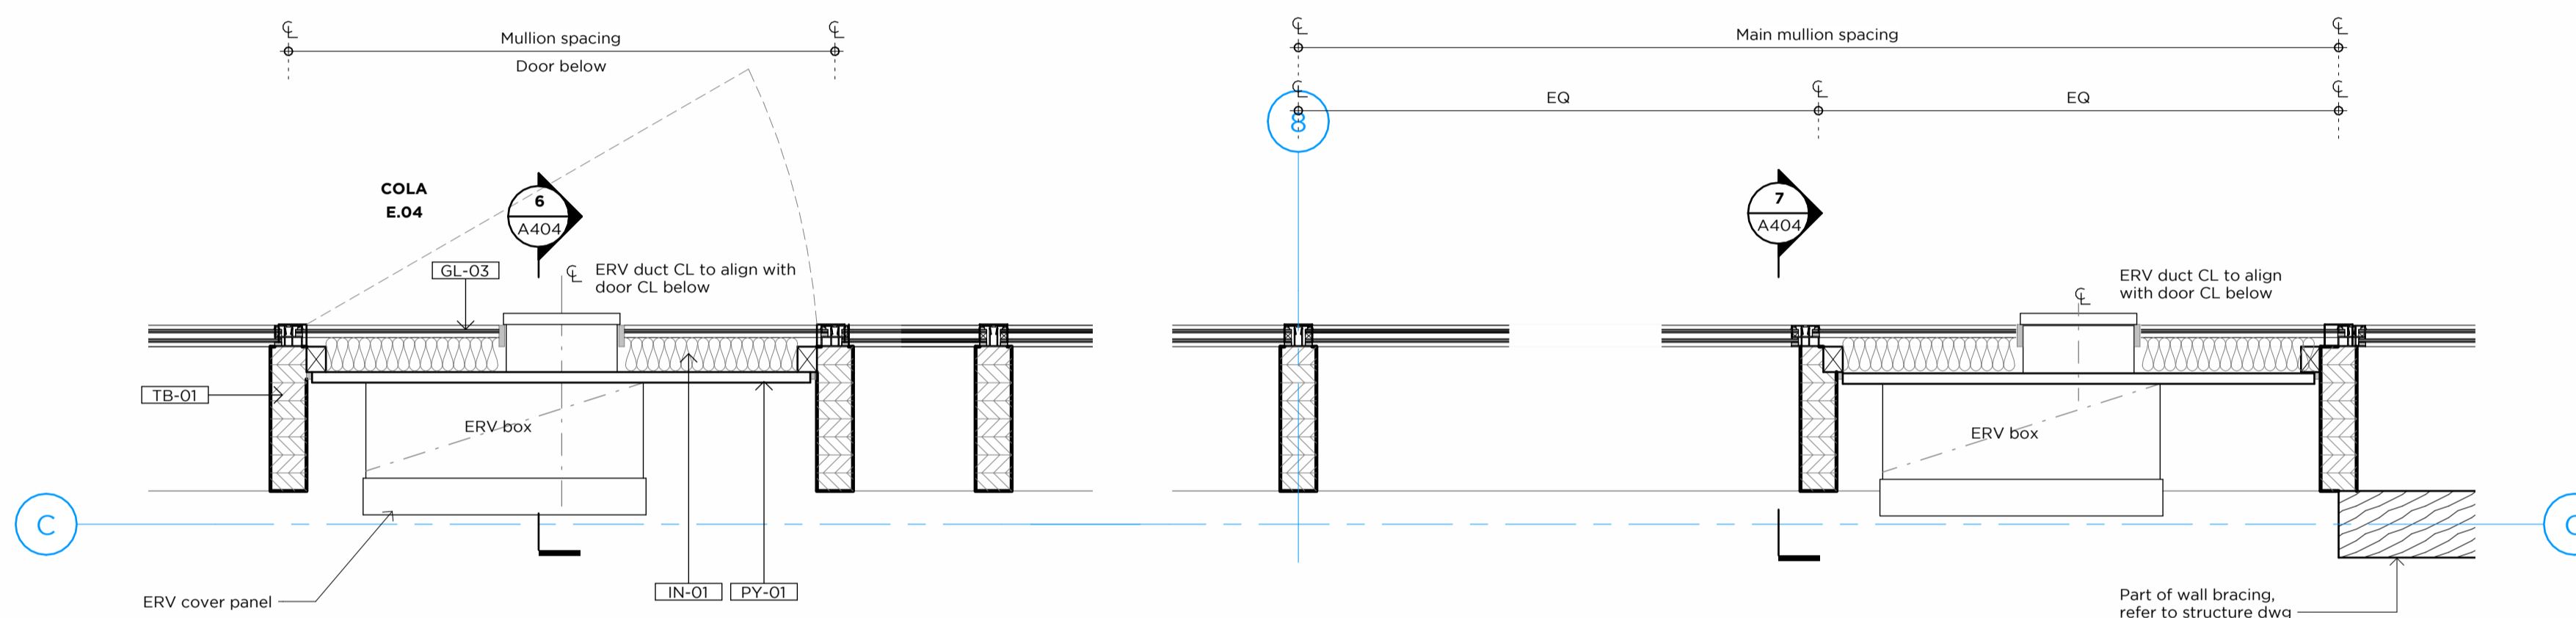


4 Plan Detail - ERV above door
A403 Plan 1:10

5 Plan Detail - ERV on window
A403 Plan 1:10

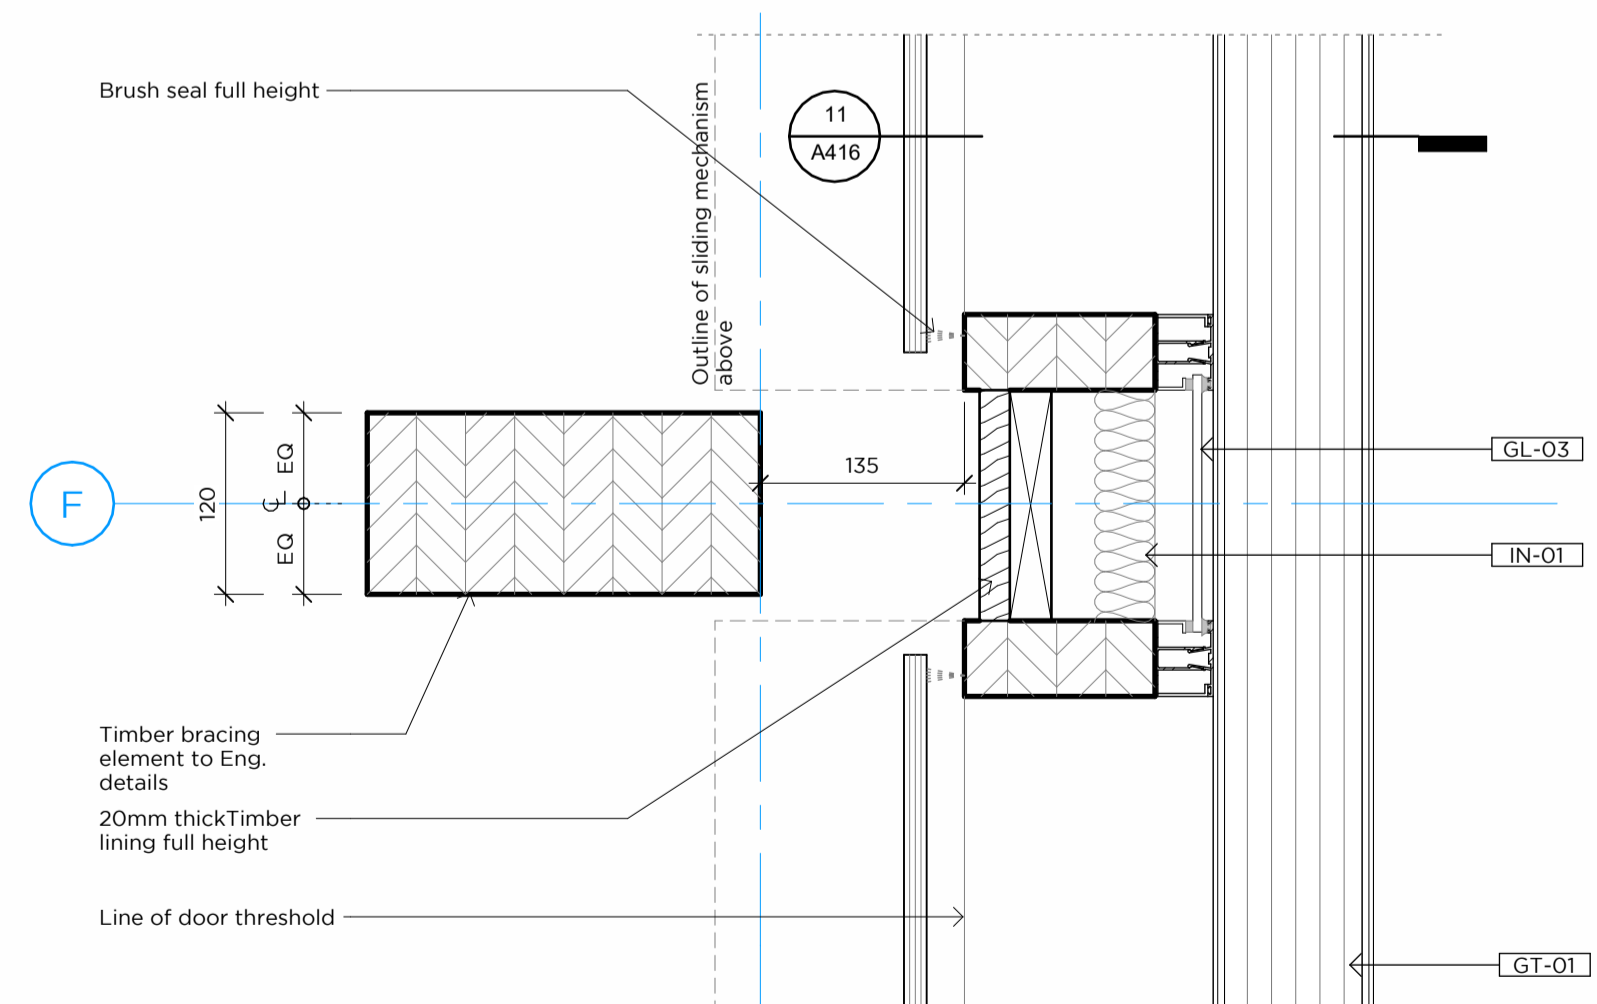

6 Section Detail - ERV above door
A404 Plan 1:10

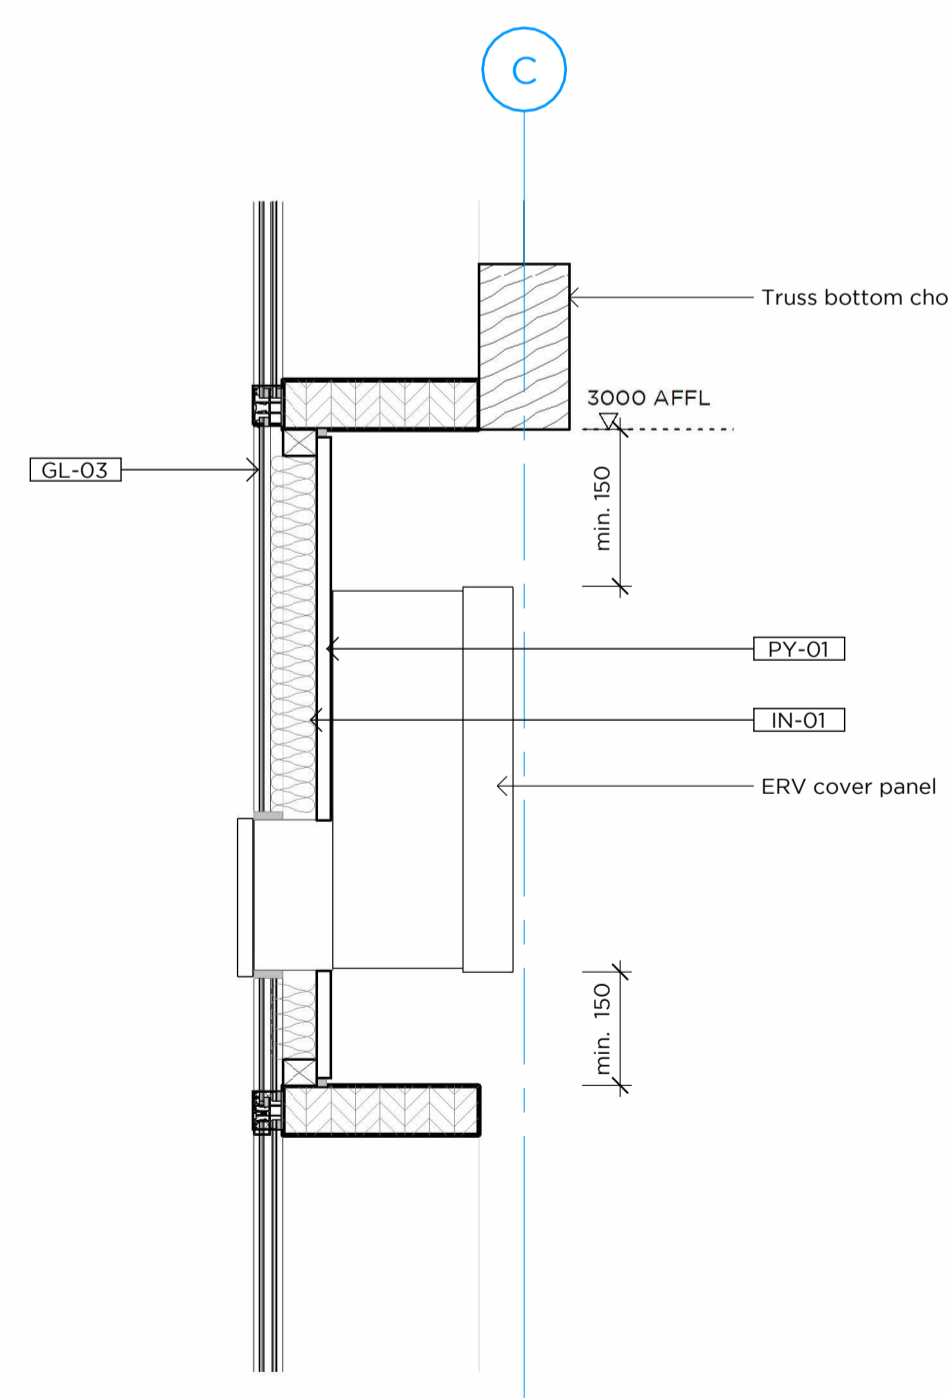

7 Section Detail - ERV on window
A404 Plan 1:10

NOT FOR CONSTRUCTION

T1	19/08/2024	Tender Issue
ISSUE	DATE	REVISION
DO NOT SCALE FROM DRAWING. USE FIGURED DIMENSION ONLY. CHECK ALL DIMENSIONS ON SITE BEFORE MANUFACTURE OR CONSTRUCTION.		
0mm	50mm	100mm

PMDL **mcglashan everist**

pmdl-mea.com.au

PMDL ARCHITECTURE + DESIGN HK (LIMITED)
PMDL ARCHITECTURE + DESIGN PTY LTD ABN 56 062 963 877

The Scots Junior School Albury

CLIENT
The Scots School Albury

DWG

Plan Details

CLIENT REF & CONTACT
395 Perry St, Albury NSW

DATE	DRAWN	Author	PROJECT #	DWG #	REVISION
19/08/2024					
SCALE @ A1	CHKD	Checker	3178	A404	T1
AS indicated					

