




1 G.51 GLA
Plan
1:50

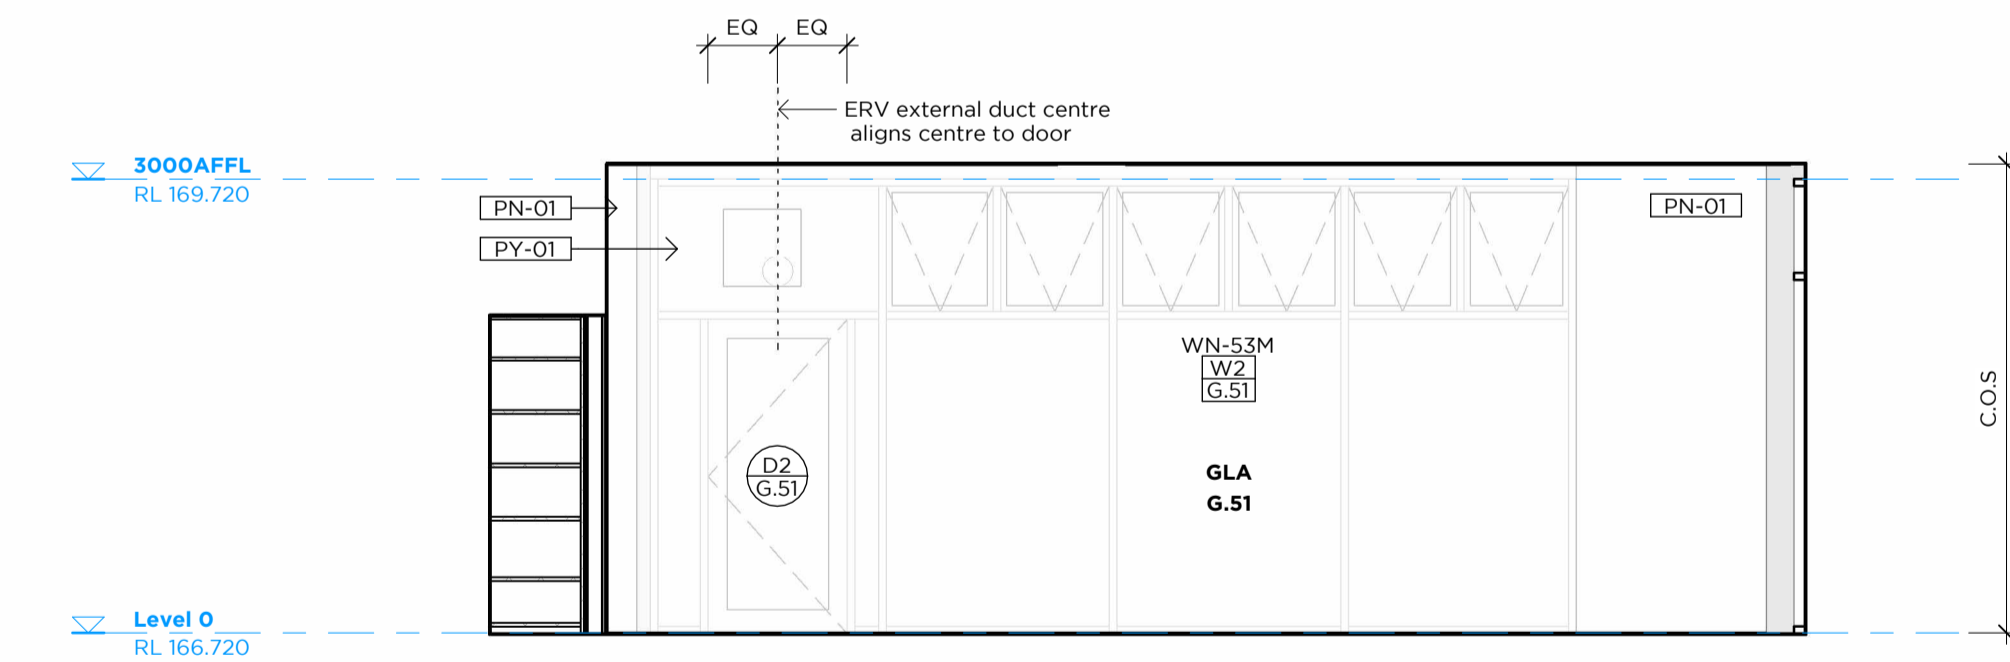


2 G.51 GLA - North
Elevation
1:50

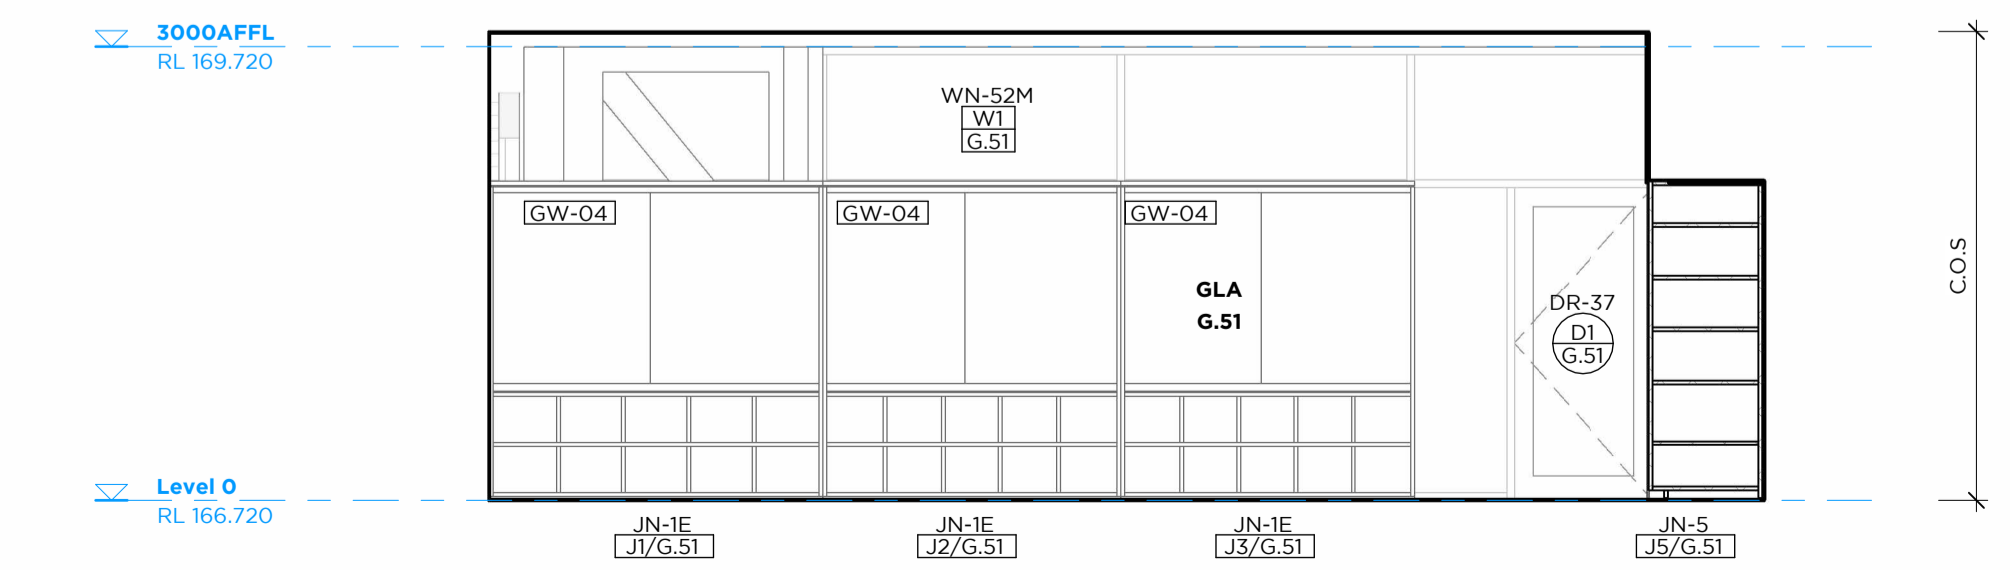

4 G.51 GLA - South
Elevation
1:50

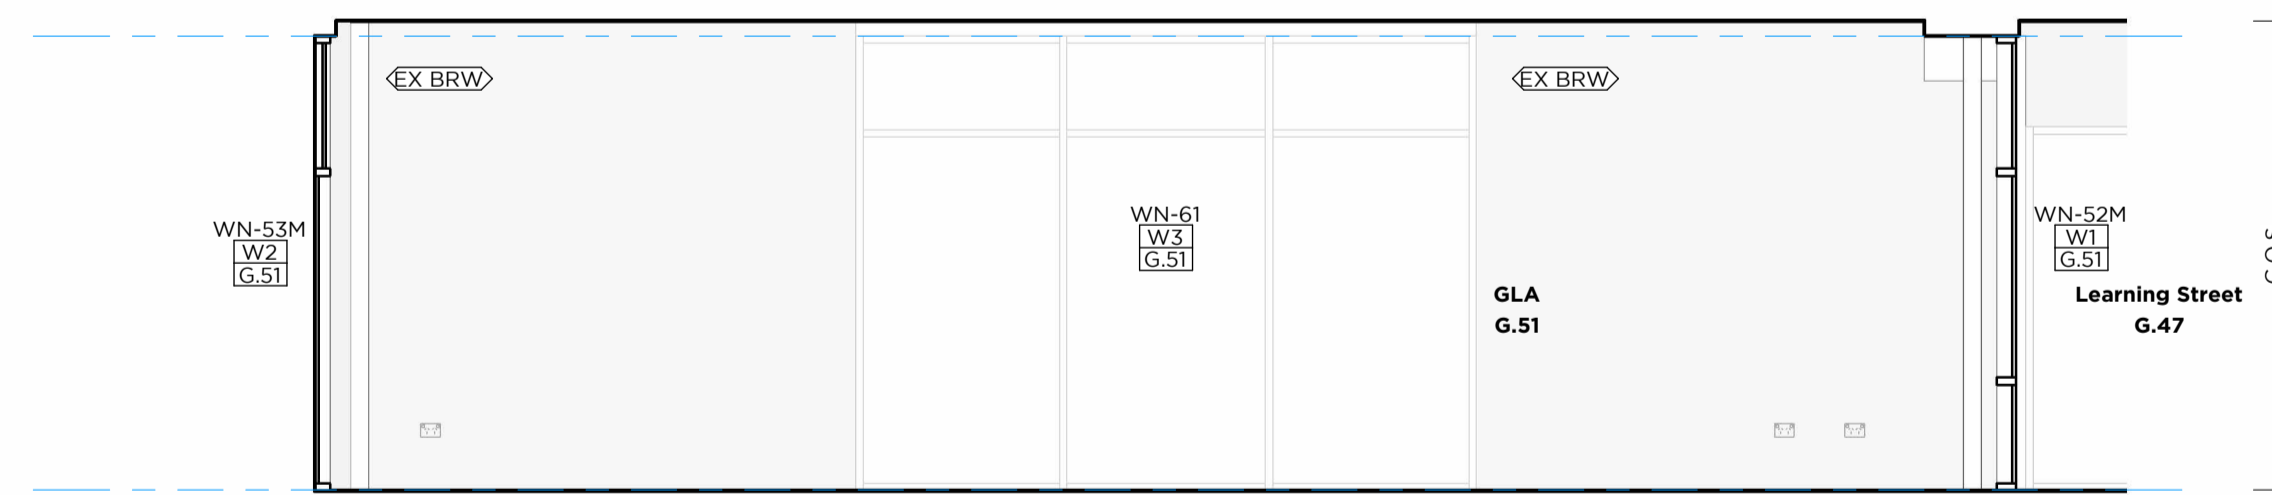

3 G.51 GLA - East
Elevation
1:50

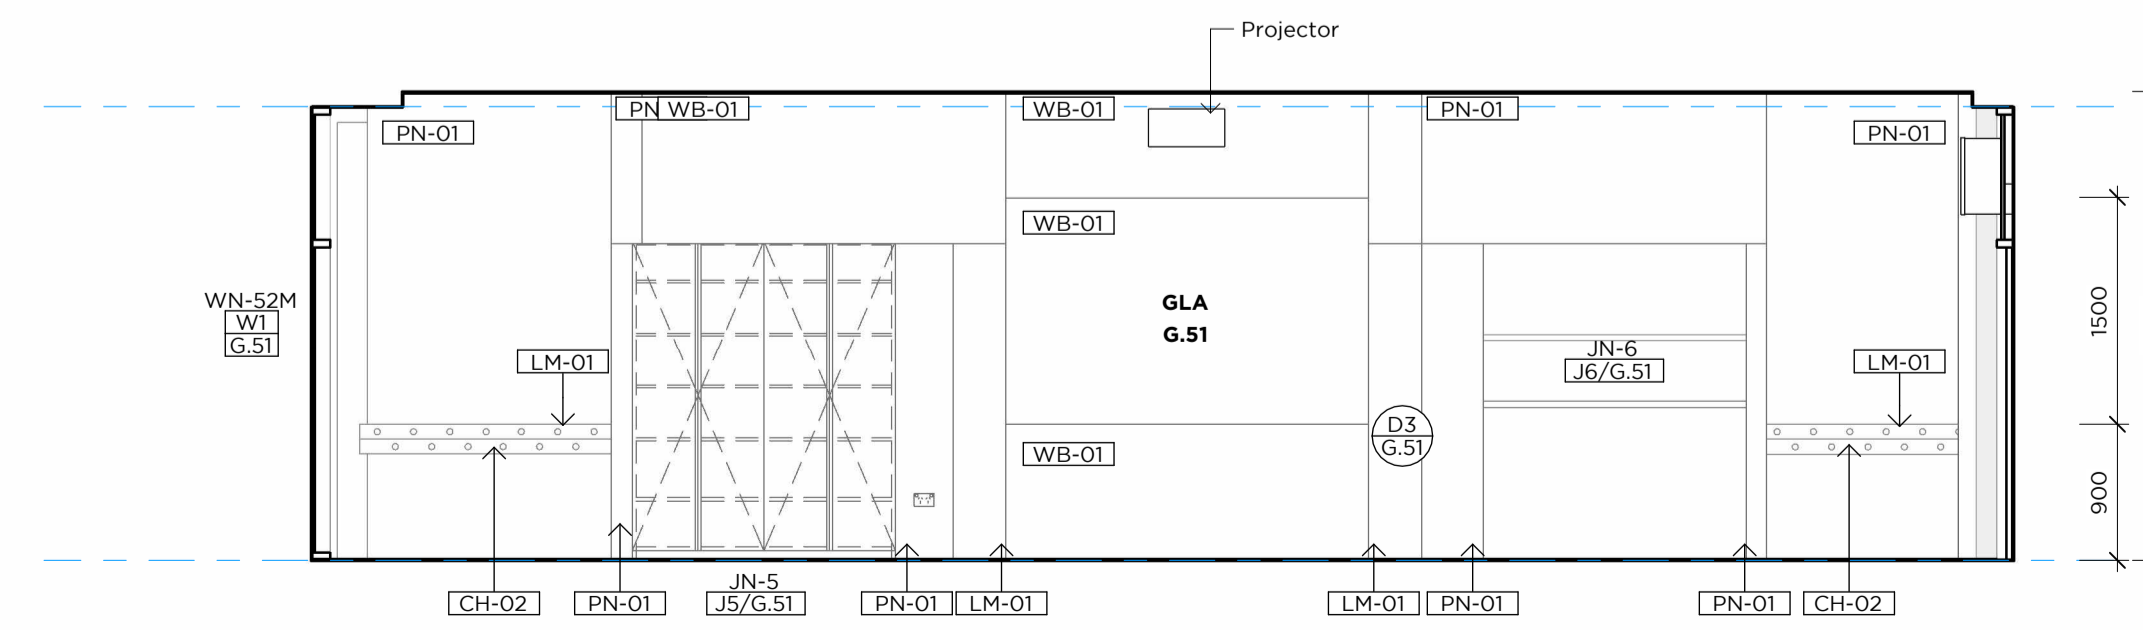

5 G.51 GLA - West
Elevation
1:50


Legend

Code	Description
CH-02	Coat Hook in GLA's
CP-02	Modular carpet tiles
GW-04	Sashless sliding window
LM-01	Joinery - laminate finish
PN-01	Pinboard
PY-01	Plywood
WB-01	Whiteboard

COL	Structural Column - Refer to Engineers Drawings
EX BRW	Existing Brickwork
EX ROOF	Existing Roof
TMB	GLU Lam Timber
TMB1	Timber feature
DB	Distribution Board
ERV	Energy recovery ventilation unit Refer to Engineers Drawings and Specification

JNXX	Joinery Type
JX/G.XX	Joinery No./Room No. Refer to A53 series drawings and schedules
DX/G.XX	Door No. Room No. Refer to A61 series drawings and schedules
WX/G.XX	Window No. Room No. Refer to A60 series drawings and schedules
XX-00	Product code. Refer to Architectural General Materials Schedule

- NOTES**
1. Drawings to be read in conjunction with consultants team documentations and specifications.
 2. All accessible wet areas setout to comply with building codes.
 3. Floor and wall tile graphics are indicative only. All tiles to be setout at centre with all perimeter tiles to be not less than half of tile size.
 4. Refer to Services Engineers documentation for electrical equipment.

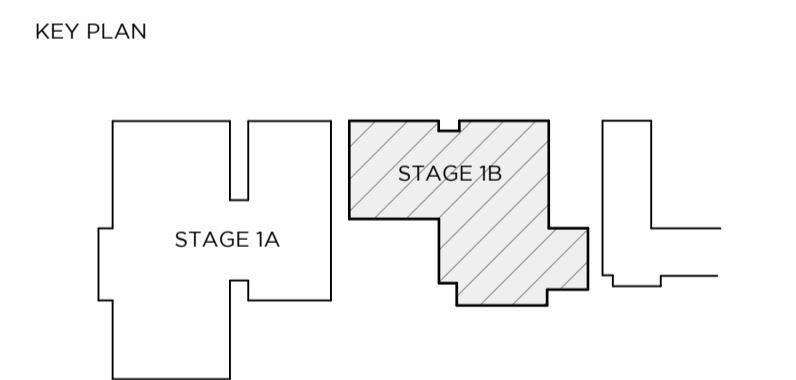

NOT FOR CONSTRUCTION

T1	19/08/2024	Tender Issue
ISSUE	DATE	REVISION
DO NOT SCALE FROM DRAWING. USE FIGURED DIMENSION ONLY. CHECK ALL DIMENSIONS ON SITE BEFORE MANUFACTURE OR CONSTRUCTION.		
0mm	50mm	100mm

PMDL **mcglashan everist**

pmdl-mea.com.au

PMDL ARCHITECTURE + DESIGN (HK LIMITED)
PMDL ARCHITECTURE + DESIGN PTY LTD ABN 56 062 963 877

The Scots Junior School Albury

CLIENT
The Scots School Albury

DWG
G.51 GLA - Stage 1B

CLIENT REF & CONTACT
395 Perry St, Albury NSW

DATE	19/08/2024	DRAWN	Author	PROJECT #	DWG #	REVISION
SCALE @ A1	As indicated	CHKD	Checker	3178	A520	T1

NORTH

