



TYPICAL ROOF OVER LIFT SHAFT LID
SCALE 1:20

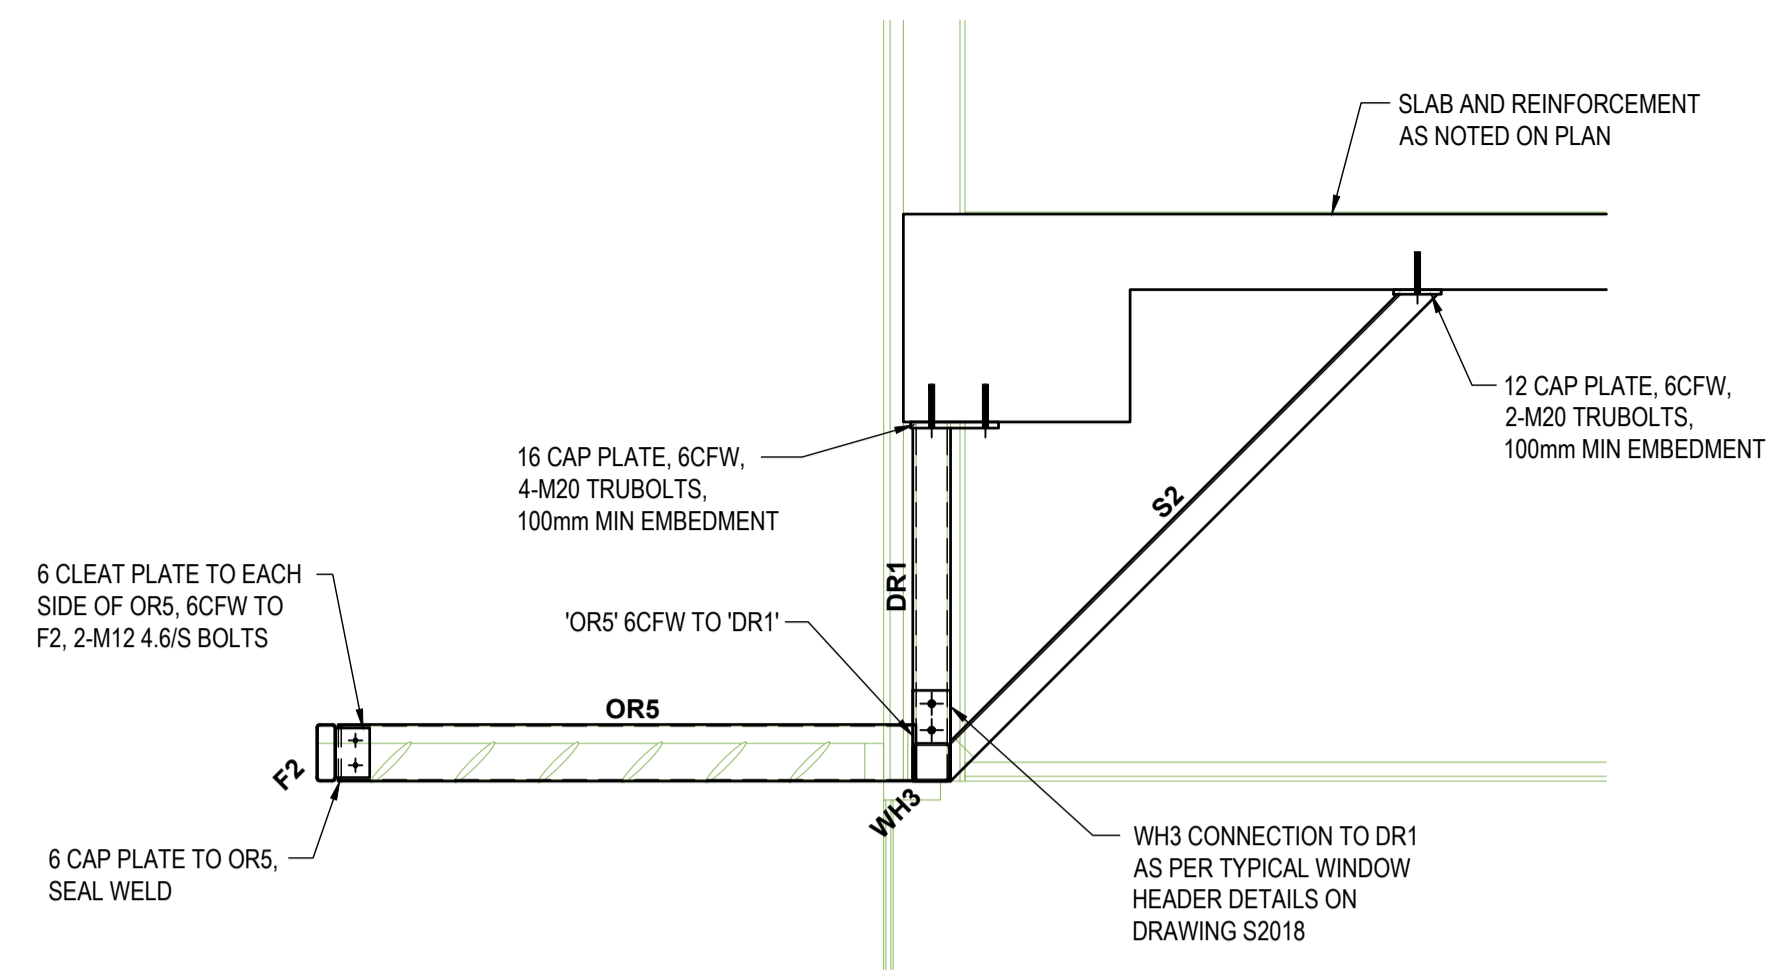

TYPICAL STRUT 'S2' TO WINDOW HEADER CONNECTION DETAIL
SCALE 1:20

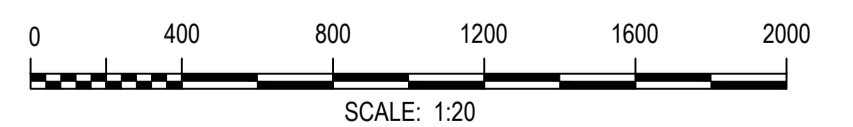

REVISION	DATE	ISSUE DESCRIPTION	DRAWN	CHECKED	APPROVED
A	12/09/2024	TENDER ISSUE	HB	TL	TL

CLIENT

ds architects

DS Architects Pty Ltd
ABN 59 005 204 679
1/96 Camberwell Road
Hawthorn East Victoria 3123
T: (03) 9818 3555
www.dsarch.com.au



creo
STRUCTURES

Level 7, 176 Wellington Parade
East Melbourne, VIC, Australia 3002
Ph: (03) 9415 1085



PROJECT

WODONGA TAFE LOGICAL INNOVATIONS - CLIENT HUB
45 ALBERTON ROAD
BARNAWARHTHA NORTH, VICTORIA 3691

DRAWING TITLE

DETAILS SHEET 1

STATUS

**ISSUED FOR TENDER
NOT FOR CONSTRUCTION**

SCALE AT A1 1:20	DRAWN H BYRNES	DESIGNED L BRAIN
PROJECT ENGINEER T LEACH	PROJECT MANAGER A P SPENCER	DATE FIRST ISSUE 12/09/2024
PROJECT No. 230453	DRAWING No. S2016	REVISION A