


### STRABE FURNITURE SCHEDULE - STAGE 1A (Sheet F02)


TYPE	SIZE	QTY	FIXING
PLATFORM SEATS	2.4m LONG x 2.4m WIDE	2	IN GROUND FOOTINGS
CONFIGURATION THREE	0.5m WIDE x 0.43m HIGH	1	SURFACE MOUNTED
CONFIGURATION FOUR	0.5m WIDE x 0.43m HIGH	2	SURFACE MOUNTED

### LEGEND

#### EXISTING

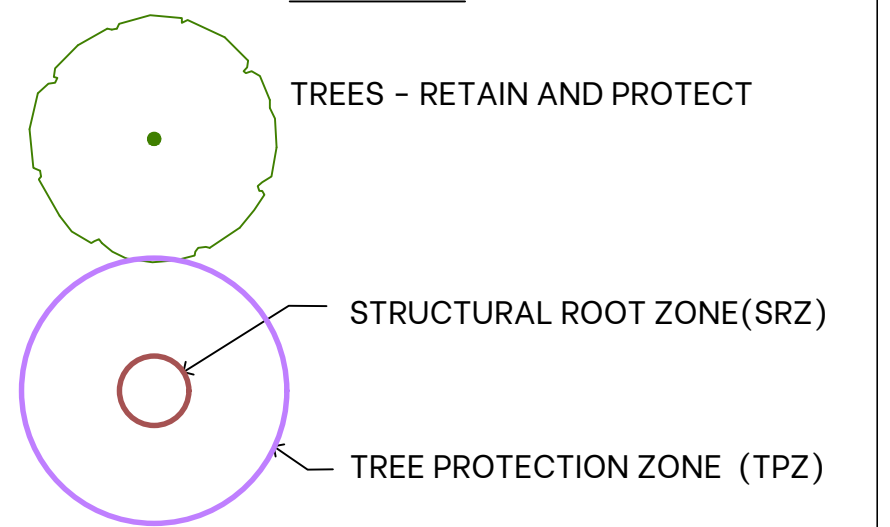


#### PROPOSED

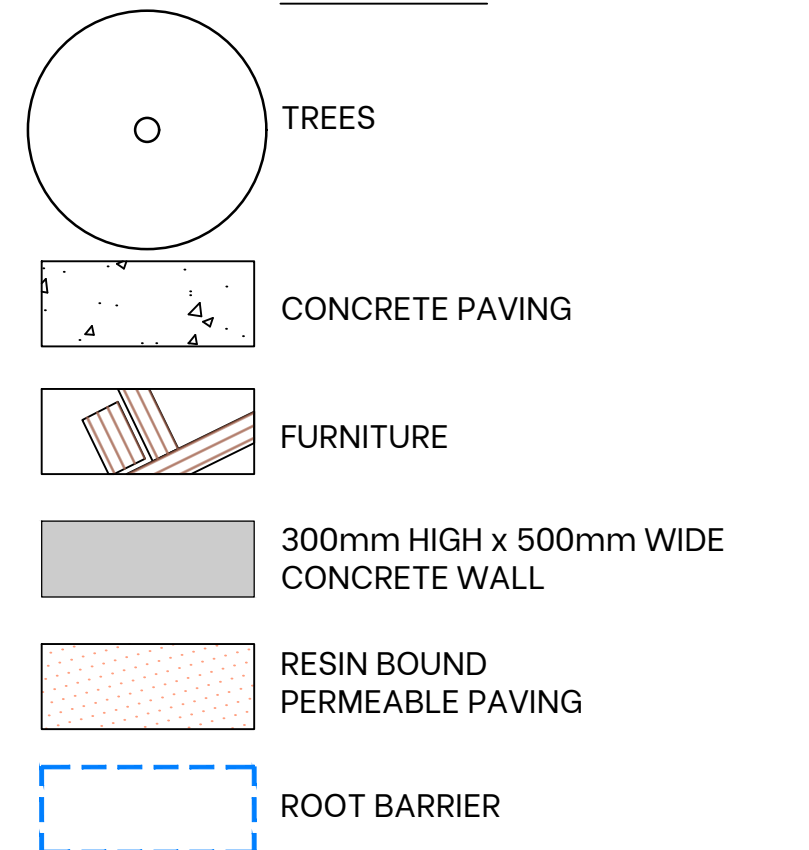


#### FURNITURE NOTES:


- BASED ON STRABE LEMO FURNITURE SUITE
- POWDERCOAT ON MILD STEEL FRAME
- TIMBALLOY BATTENS

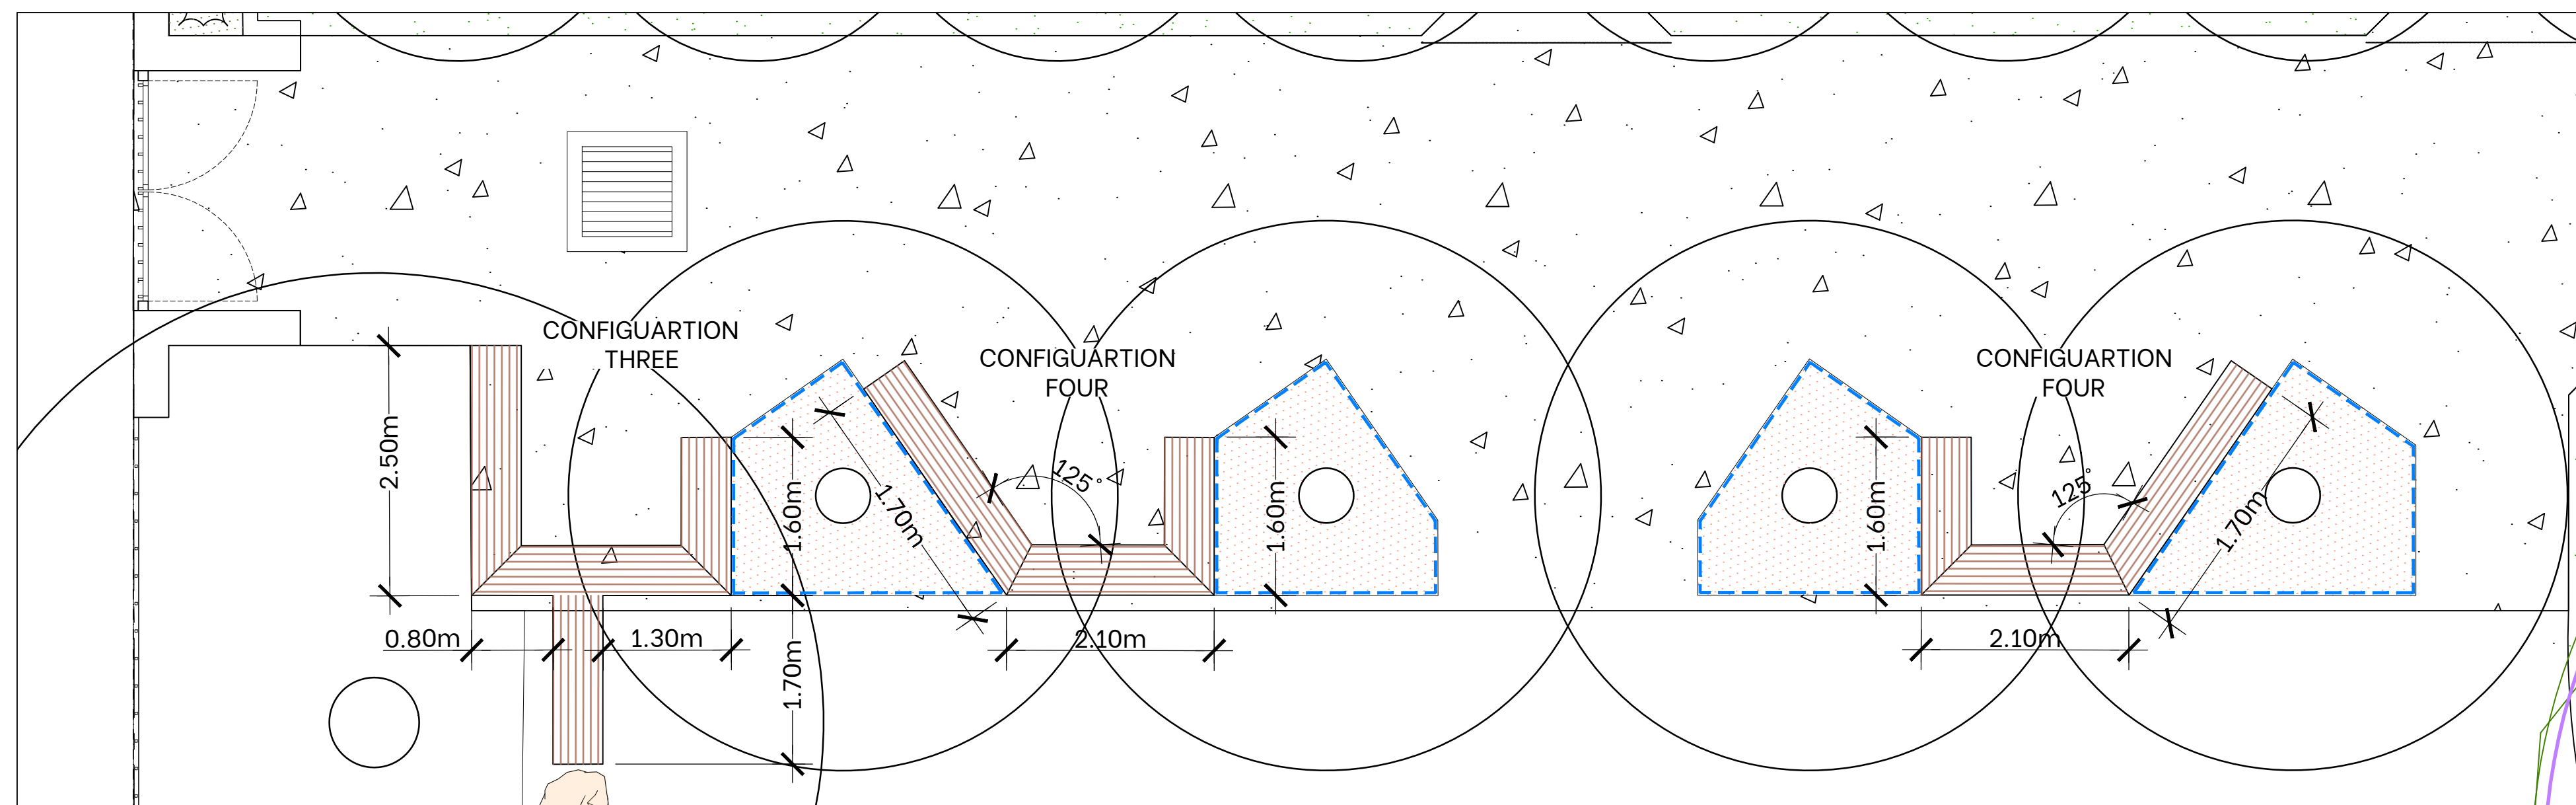

**1 BENCH SEATS AT PEDESTRIAN ENTRY**  
DETAIL LANDSCAPE PLAN 1:50 @ A1

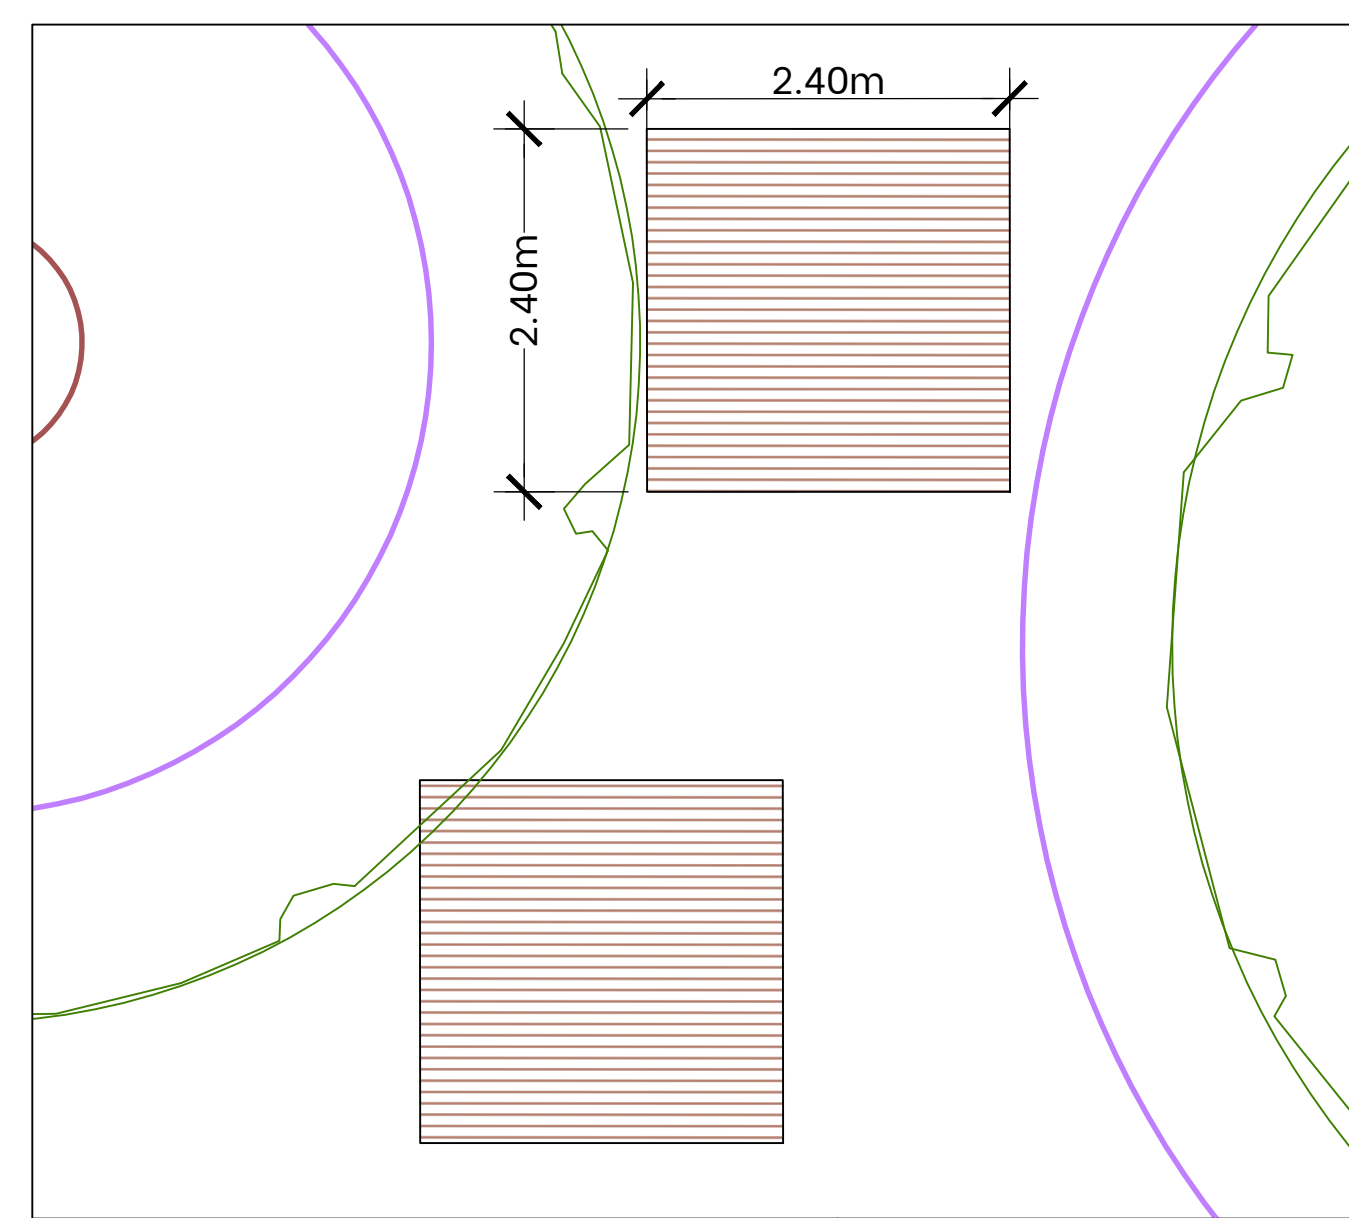

**2 FURNITURE - PLATFORM SEATS (No. 2)**  
DETAIL LANDSCAPE PLAN 1:50 @ A1

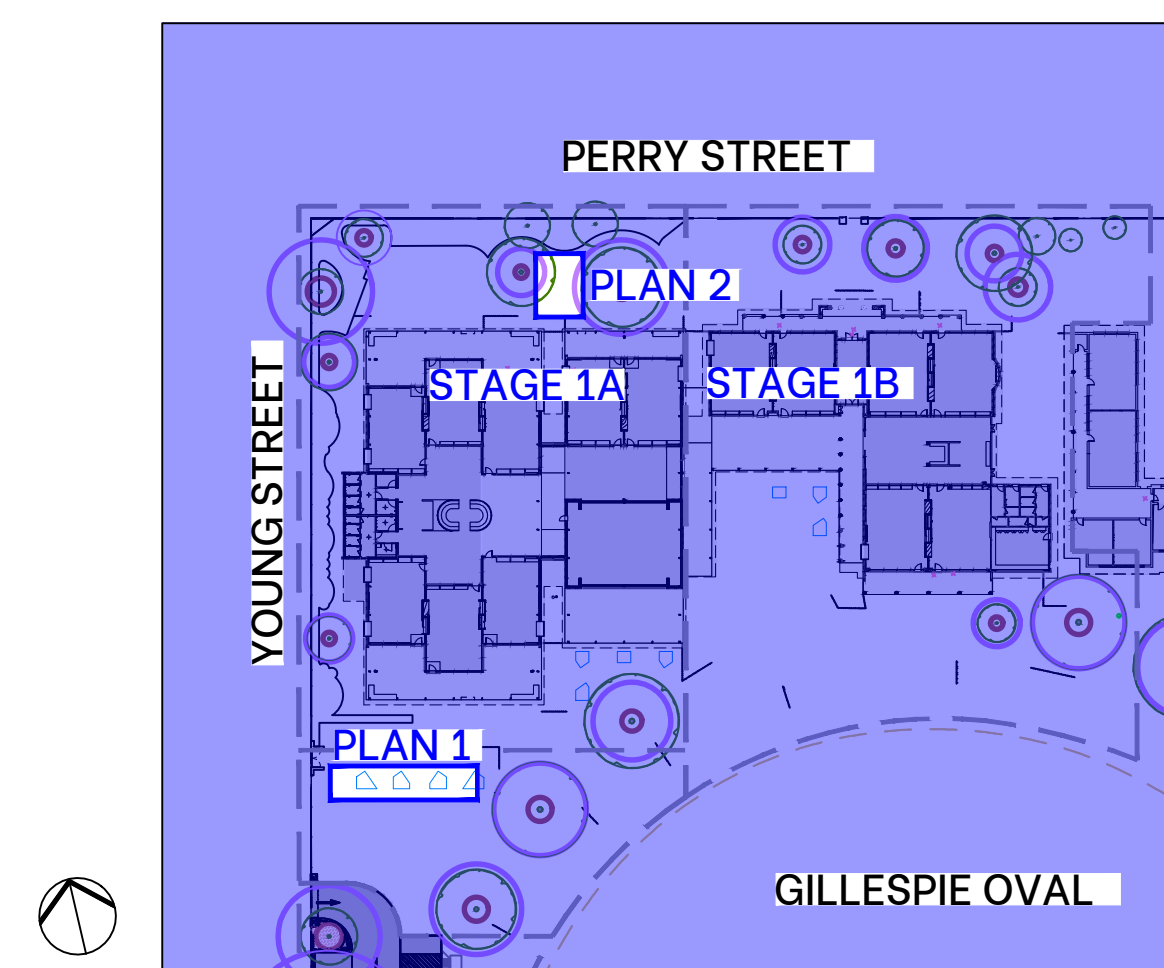

**5 KEY PLAN**  
1:1000 @ A1

Revision	Revision Date	Revision Description	Issued By
A	17/07/2024	DRAFT TENDER ISSUE FOR REVIEW	TMW
B	29/07/2024	CLIENT REVIEW	TMW
C	06/08/2024	FINAL TENDER DOCUMENTATION	TMW

**yonder.**

PO Box 1198 Albury NSW 2640  
M 0423 911398  
E fiona@yonderstudio.com.au  
www.yonderstudio.com.au  
ABN 68 437 343 209

Client **THE SCOTS SCHOOL ALBURY**  
Project JUNIOR SCHOOL PRECINCT  
393 PERRY STREET, ALBURY. NSW 2640

Sheet Title **FURNITURE PLAN - STAGE 1A**

Drawing No **L-24006 F02** **C**

Designed By FS/TW  
Drawn By TMW  
Reviewed By FS

