


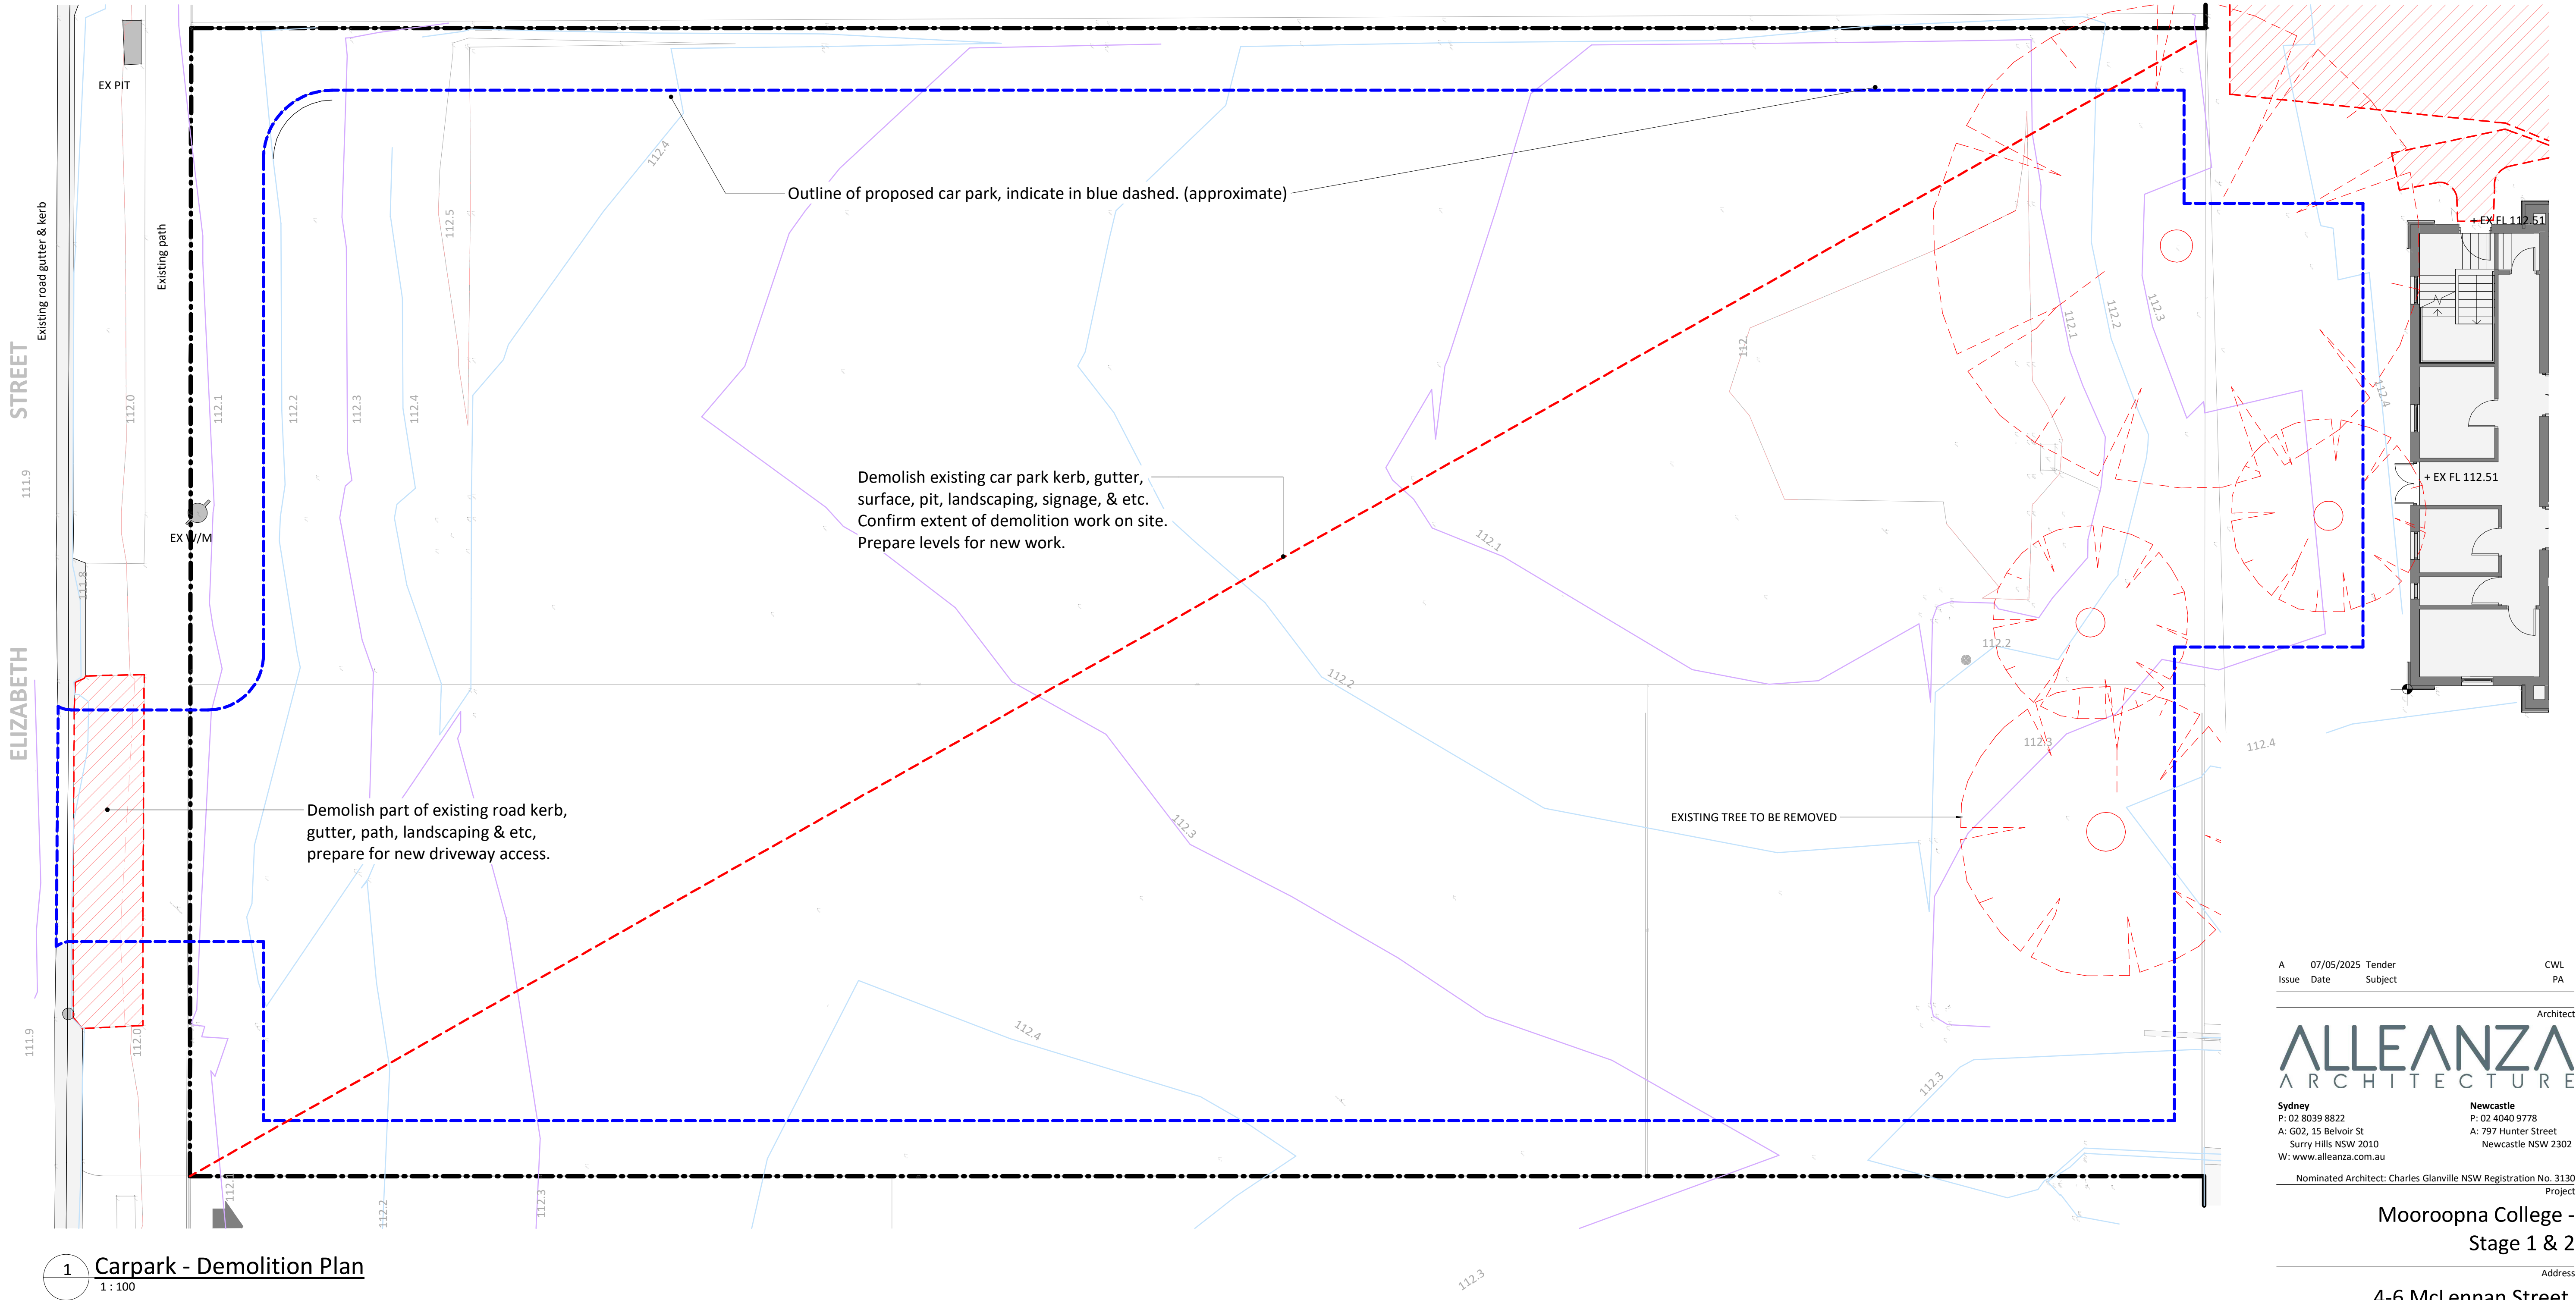

A	07/05/2025	Tender	CWL
Issue	Date	Subject	PA

Architect
ALLEANZA
ARCHITECTURE

Sydney
P: 02 8039 8822
A: G02, 15 Belvoir St
Surry Hills NSW 2010
W: www.alleanza.com.au

Newcastle
P: 02 4040 9778
A: 797 Hunter Street
Newcastle NSW 2302


Nominated Architect: Charles Glanville NSW Registration No. 3130
Project

**Mooroopna College -
Stage 1 & 2**

Address
**4-6 McLennan Street,
MOOROOPNA VIC 3629**

Client
Mooroopna College

FOR TENDER

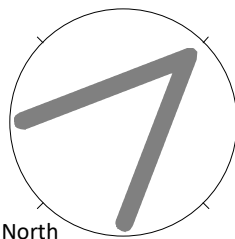

Scale:	As noted
Sheet size:	A1
Drawn:	NX, EX, CWL
Checked:	CG
Verified:	CG