



FOR INFORMATION ONLY

ISSUE	AMENDMENT	DATE	CHK'D
P1	ISSUE FOR INFORMATION	25.02.26	SJE
P2	ISSUE FOR INFORMATION	21.05.26	SJE

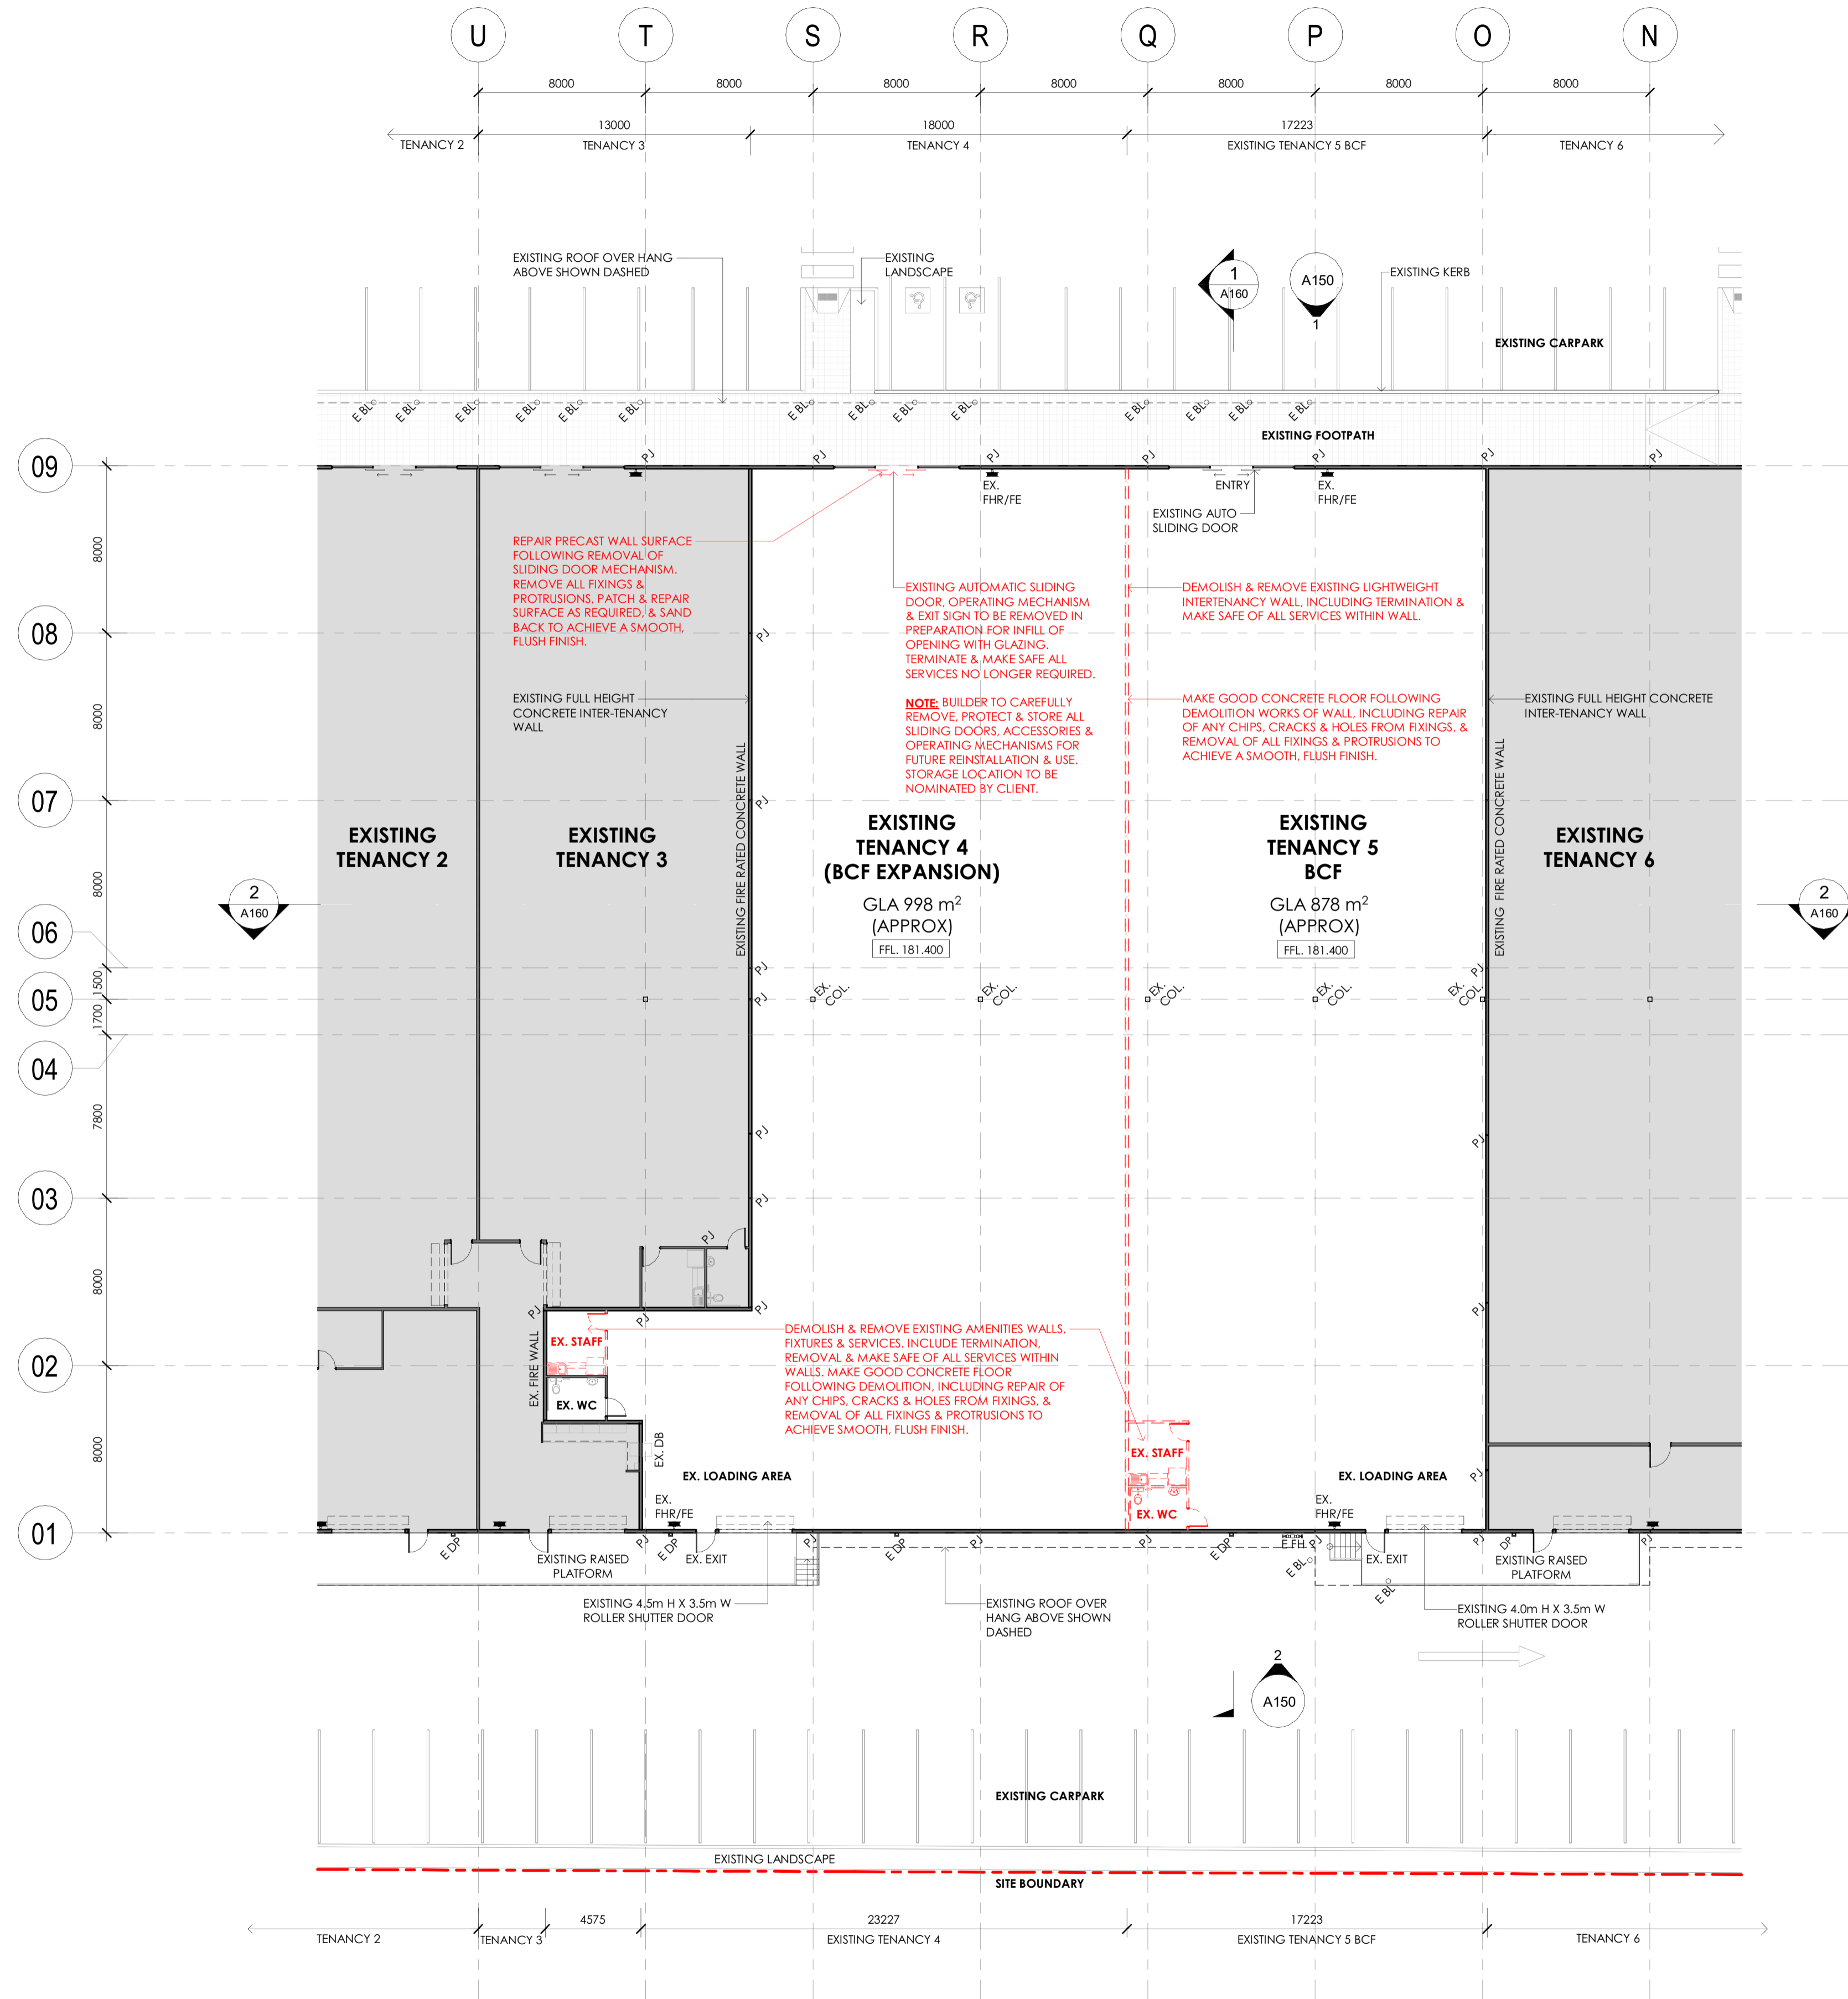

KEYPLAN

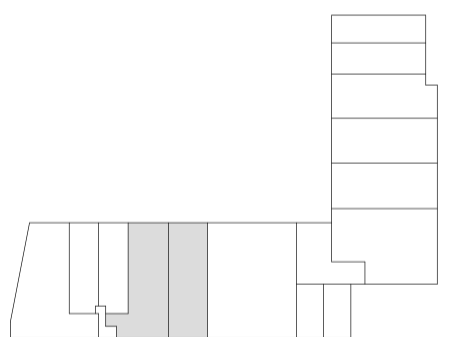

CLIENT

Harvey Norman

PROJECT

PROPOSED BCF TENANCY EXPANSION

285 VICTORIA CROSS PARADE, WODONGA VIC

DRAWING

EXISTING & DEMOLITION FLOOR PLAN

DATE	SCALE @ A1	DRAWN
FEB '26	1 : 200	MF

PROJECT No.	PROJECT No.	ISSUE
5473	A100	P2

SYDNEY
Suite 8.01, 140 Arthur St,
North Sydney, NSW, 2060
P +61 2 9909 3344
F +61 2 9909 3828
W www.lefflersimes.com.au

MELBOURNE
Level 2, 370 Li Bourke St
Melbourne, Victoria, 3000
P +61 3 9654 6344
F +61 3 9654 8244
E sje@lefflersimes.com.au

ACN 001 043 992

ABN 39 001 043 992