


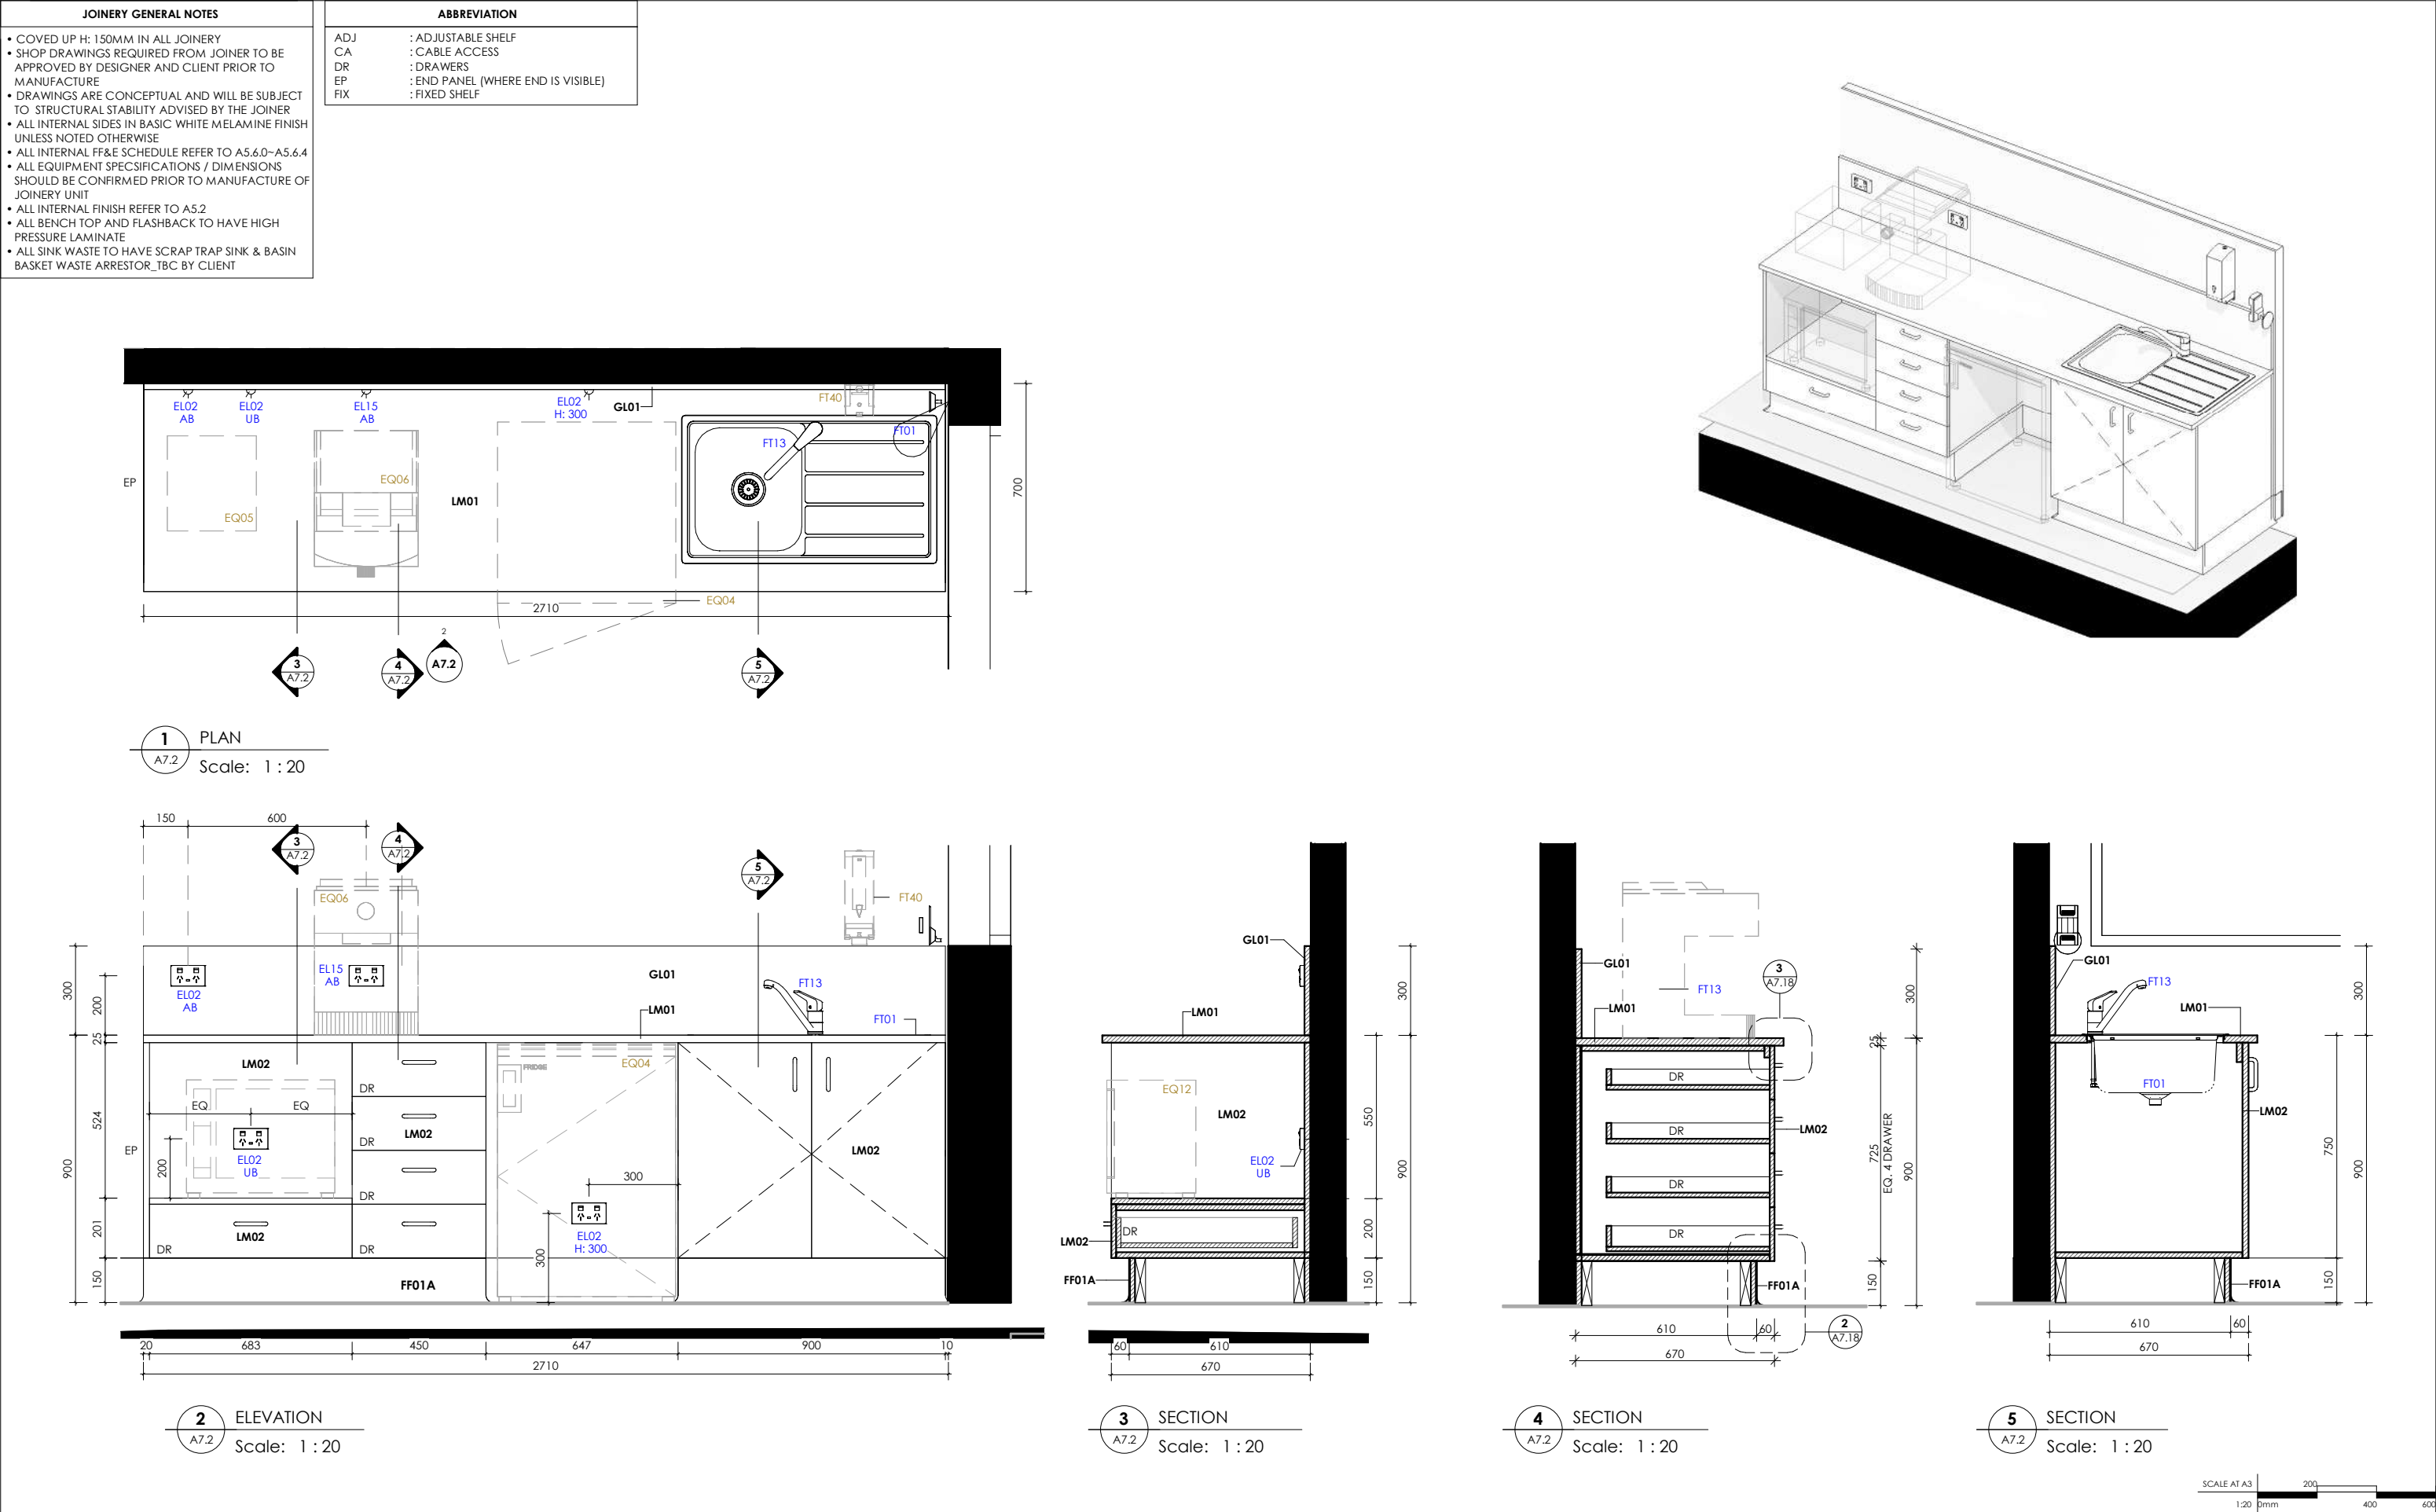

JOINERY GENERAL NOTES

- COVERED UP H: 150MM IN ALL JOINERY
- SHOP DRAWINGS REQUIRED FROM JOINER TO BE APPROVED BY DESIGNER AND CLIENT PRIOR TO MANUFACTURE
- DRAWINGS ARE CONCEPTUAL AND WILL BE SUBJECT TO STRUCTURAL STABILITY ADVISED BY THE JOINER
- ALL INTERNAL SIDES IN BASIC WHITE MELAMINE FINISH UNLESS NOTED OTHERWISE
- ALL INTERNAL FF&E SCHEDULE REFER TO A5.6.0~A5.6.4
- ALL EQUIPMENT SPECIFICATIONS / DIMENSIONS SHOULD BE CONFIRMED PRIOR TO MANUFACTURE OF JOINERY UNIT
- ALL INTERNAL FINISH REFER TO A5.2
- ALL BENCH TOP AND FLASHBACK TO HAVE HIGH PRESSURE LAMINATE
- ALL SINK WASTE TO HAVE SCRAP TRAP SINK & BASIN BASKET WASTE ARRESTOR_TBC BY CLIENT

ABBREVIATION

ADJ

: ADJUSTABLE SHELF

CA

: CABLE ACCESS

DR






: DRAWERS

EP

: END PANEL (WHERE END IS VISIBLE)






FIX

: FIXED SHELF

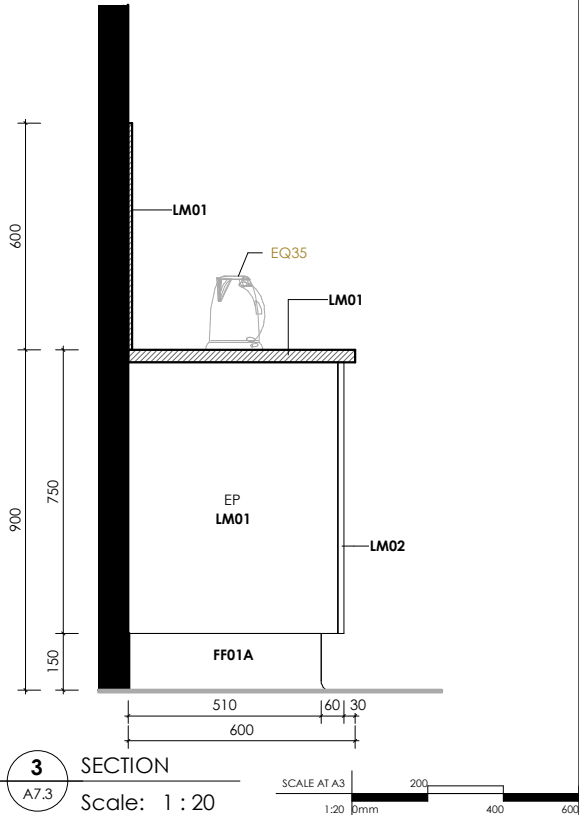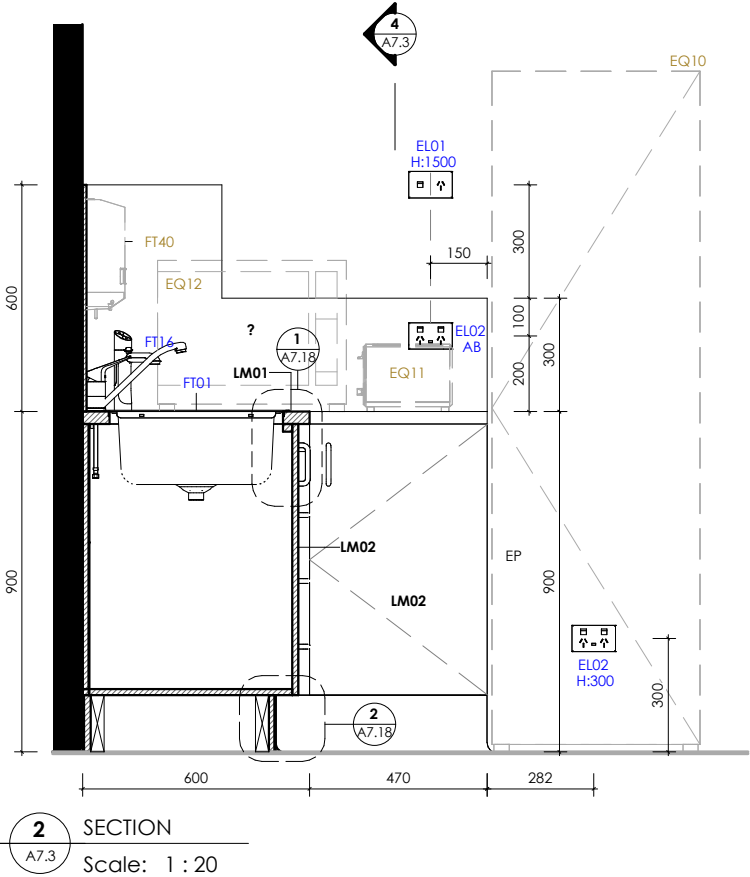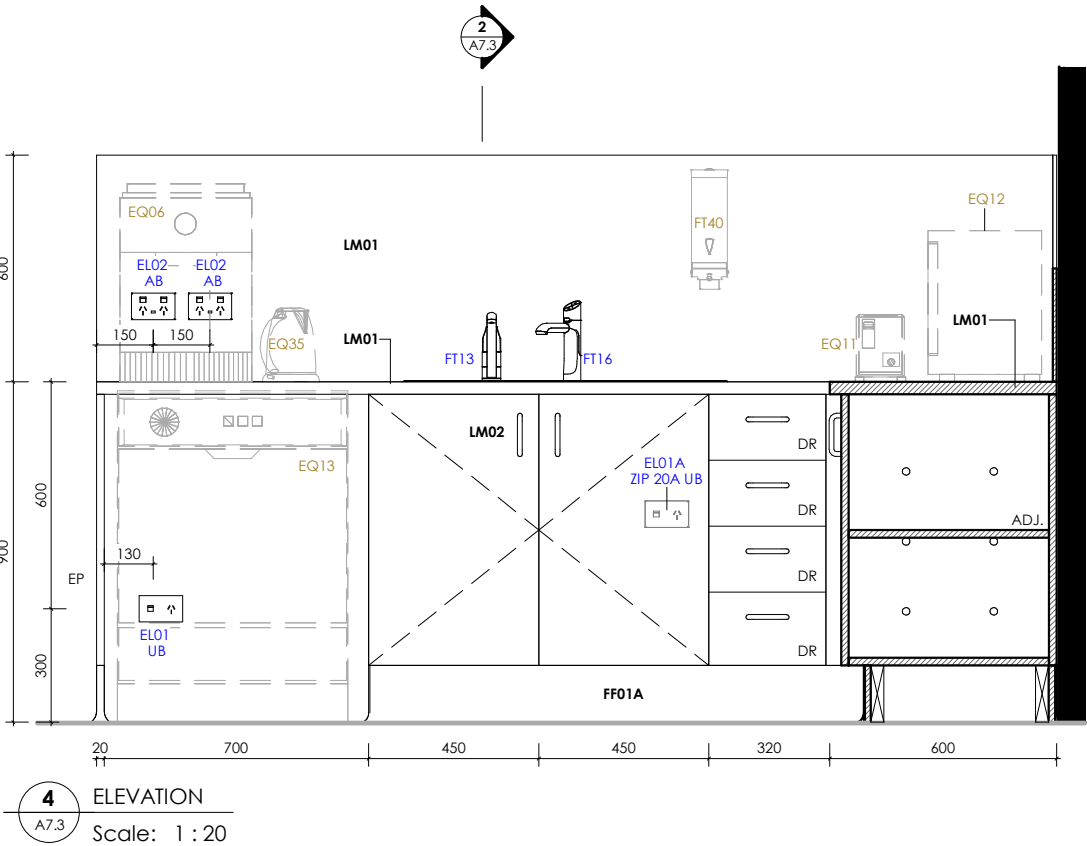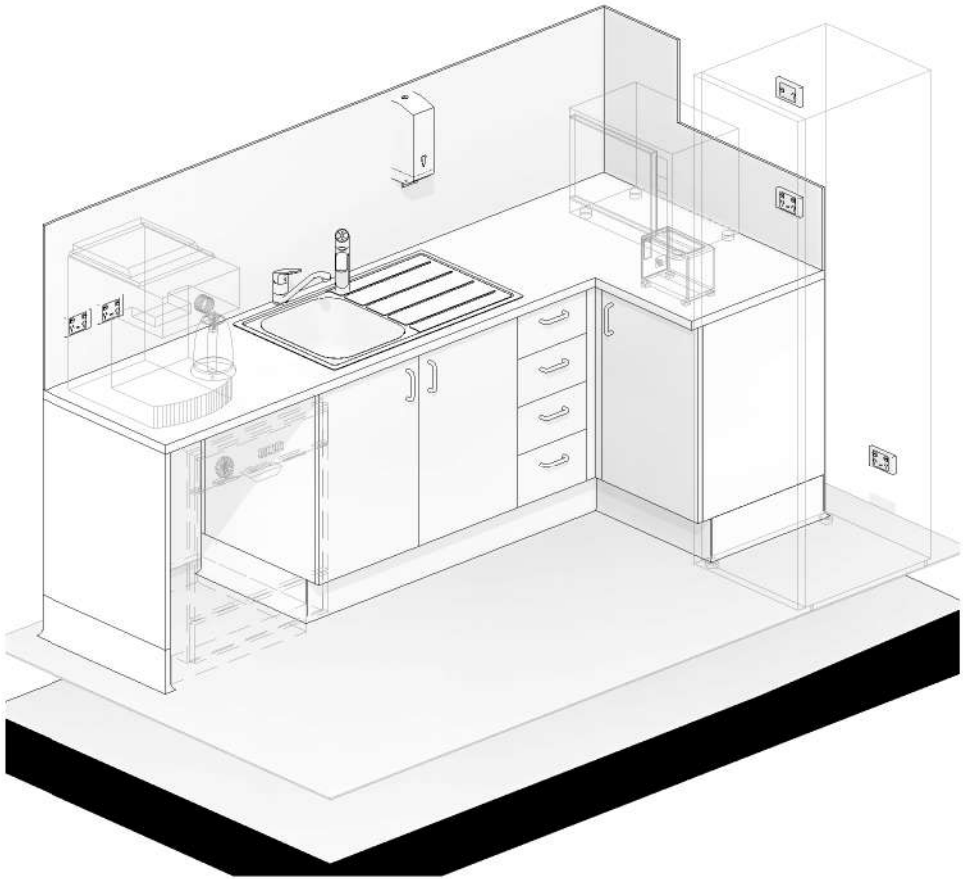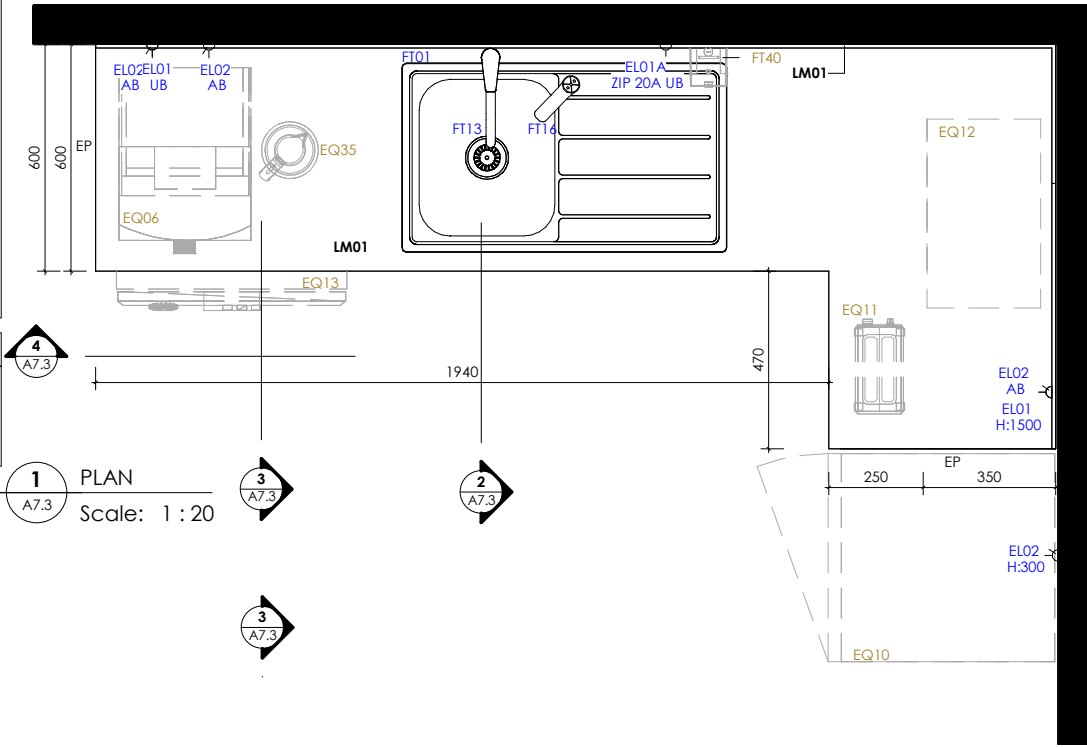




	PROPOSED GROSS FLOOR AREA 402 Sqm EXISTING FLOOR AREA - Sqm		 MELBOURNE WERRIBEE HEALESVILLE KYABRAM	CONSULTANTS	ISSUE	DESCRIPTION	DATE	DRWN	DRAWING TITLE	PROJECT	TEAM LEADER	CHECKED BY	DRAWING NO		
	NOTES				A	ISSUE FOR COORDINATION	12/08/24	KZ/DI						J04 - STAFF ROOM CUPBOARD	WILDLIFE HOSPITAL
	COPYRIGHT				B	FOR CLIENT APPROVAL	04/09/24	KZ							
	• WRITER OWNSHIPS THIS PRECEDENCE OVER SCALD OWNERSHIPS. • CONSTRUCTION MUST VERIFY ALL DIMENSIONS ON THIS AND NOTIFY SPACEFORHEALTH OF ANY DISCREPANCIES PRIOR TO CARRYING OUT ANY WORKS. • THIS DRAWING IS TO BE USED IN CONNECTION WITH ALL RELEVANT CONTRACTS, SPECIFICATIONS, REPORTS, SCHEDULES & DRAWINGS. • ALL WORKS TO FULLY COMPLY WITH AUSTRALIAN STANDARDS, BUILDING CODES OF AUSTRALIA & CURRENTLY DECLARATION ACT 2020, THE REQUIREMENTS OF HOMEWARE, WORKCOVER & CHSAL. ALL ACTIVITIES RELEVANT TO THE WORKS. • INCLUDING CONSULTANT DRAWINGS, REPORTS & SPECIFICATIONS THIS PRECEDENCE & OVERRIDE ALL NOTES WITHIN THE ARCHITECTURAL PACKAGE.				C	FOR CLIENT APPROVAL	17/09/24	KZ							
					D	ISSUE FOR FINAL COORDINATION	04/10/24	KZ/TP							
					E	FOR TENDER	31/10/24	KZ/TP							
	F	FOR TENDER ADDENDUM			22/11/24	KZ/TP	STATUS	ADDRESS							
	G	INFORMATION			20/04/26	FM								FOR TENDER	KYABRAM FAUNA PARK (ZOOS VICTORIA), 75 LAKE RD, KYABRAM VIC 3620
	H	INFORMATION			01/06/26	FM									
	I	INFORMATION			10/07/26	FM									
J	TENDER	17/08/26	FM												
LEAD ARCHITECT: MAX HU															

ABBREVIATION	
ADJ	: ADJUSTABLE SHELF
CA	: CABLE ACCESS
DR	: DRAWERS
EP	: END PANEL (WHERE END IS VISIBLE)
FIX	: FIXED SHELF

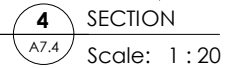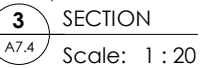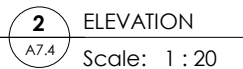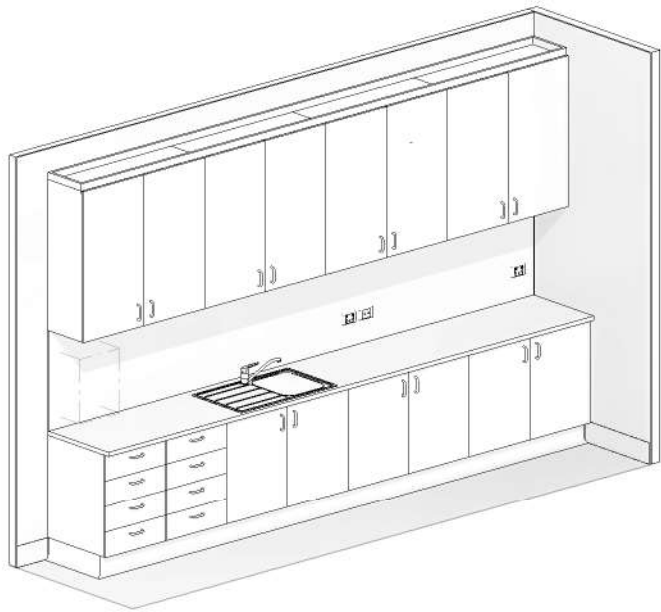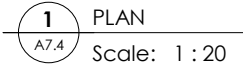


	PROPOSED GROSS FLOOR AREA 402 Sqm EXISTING FLOOR AREA - Sqm	CLIENT 	CONSULTANTS	<table><tr><th>ISSUE</th><th>DESCRIPTION</th><th>DATE</th><th>DRWN</th></tr><tr><td>A</td><td>ISSUE FOR COORDINATION</td><td>12/08/24</td><td>KZ/DI</td></tr><tr><td>B</td><td>FOR CLIENT APPROVAL</td><td>04/09/24</td><td>KZ</td></tr><tr><td>C</td><td>FOR CLIENT APPROVAL</td><td>17/09/24</td><td>KZ</td></tr><tr><td>D</td><td>ISSUE FOR FINAL COORDINATION</td><td>04/10/24</td><td>KZ/TP</td></tr><tr><td>E</td><td>FOR TENDER</td><td>31/10/24</td><td>KZ/TP</td></tr><tr><td>F</td><td>FOR TENDER ADDENDUM</td><td>22/11/24</td><td>KZ/TP</td></tr><tr><td>G</td><td>INFORMATION</td><td>20/04/26</td><td>FM</td></tr><tr><td>H</td><td>INFORMATION</td><td>01/06/26</td><td>FM</td></tr><tr><td>I</td><td>INFORMATION</td><td>10/07/26</td><td>FM</td></tr><tr><td>J</td><td>TENDER</td><td>17/08/26</td><td>FM</td></tr></table>	ISSUE	DESCRIPTION	DATE	DRWN	A	ISSUE FOR COORDINATION	12/08/24	KZ/DI	B	FOR CLIENT APPROVAL	04/09/24	KZ	C	FOR CLIENT APPROVAL	17/09/24	KZ	D	ISSUE FOR FINAL COORDINATION	04/10/24	KZ/TP	E	FOR TENDER	31/10/24	KZ/TP	F	FOR TENDER ADDENDUM	22/11/24	KZ/TP	G	INFORMATION	20/04/26	FM	H	INFORMATION	01/06/26	FM	I	INFORMATION	10/07/26	FM	J	TENDER	17/08/26	FM	DRAWING TITLE J05 - PHARMACY CUPBOARD STATUS FOR TENDER	PROJECT WILDLIFE HOSPITAL ADDRESS KYABRAM FAUNA PARK (ZOOS VICTORIA), 75 LAKE RD, KYABRAM VIC 3620	TEAM LEADER EG	CHECKED BY EG	DRAWING NO A7.4
	ISSUE	DESCRIPTION	DATE	DRWN	
	A	ISSUE FOR COORDINATION	12/08/24	KZ/DI	
	B	FOR CLIENT APPROVAL	04/09/24	KZ	
C	FOR CLIENT APPROVAL	17/09/24	KZ	
D	ISSUE FOR FINAL COORDINATION	04/10/24	KZ/TP	
E	FOR TENDER	31/10/24	KZ/TP	
F	FOR TENDER ADDENDUM	22/11/24	KZ/TP	
G	INFORMATION	20/04/26	FM	
H	INFORMATION	01/06/26	FM	
I	INFORMATION	10/07/26	FM	
J	TENDER	17/08/26	FM	
NOTES • WRITTEN COMMENTS TAKE PRECEDENCE OVER SCAD DRAWINGS • CONTRACTORS MUST VERIFY ALL DIMENSIONS ON SITE AND NOTIFY SPACE FOR HEALTH OF ANY DISCREPANCIES PRIOR TO CARRYING OUT ANY WORKS • THIS DRAWING TO BE READ IN CONJUNCTION WITH ALL RELEVANT CONTRACTS, SPECIFICATIONS, REPORTS, SCHEDULES & DRAWINGS • ALL WORKS TO FULLY COMPLY WITH AUSTRALIAN STANDARDS, BUILDING CODES OF AUSTRALIA/NCMA, DEPARTMENT OF ENVIRONMENTAL AFFAIRS, THE REQUIREMENTS OF VICTORIA'S WILDLIFE ACT 1975, ALL APPLICABLE RELEVANT TO THE WORKS • PRELIMINARY CONSULTANT DRAWINGS, REPORTS & SPECIFICATIONS TAKE PRECEDENCE & OVERRIDE ALL NOTES WITHIN THE ARCHITECTURAL PACKAGE	COPYRIGHT © COPYRIGHT OF DESIGNS BY SPACE FOR HEALTH & WILDLIFE. THIS SPACE FOR HEALTH DESIGN AND ALSO NOT BE ALTERED, REPRODUCED OR COPIED IN ANY MANNER WITHOUT WRITTEN PERMISSION FROM SPACE FOR HEALTH & WILDLIFE. THIS DOCUMENT CONTAINS AN INFRINGEMENT OF COPYRIGHT, DESIGN AND CONCEPTS CONTAINED IN THIS DOCUMENT ARE CONFIDENTIAL.				DATE 17/08/26	SCALE @A3 1:20	ISSUE J	
LEAD ARCHITECT: MAX HU					PROJECT NO SFH250906	

JOINERY GENERAL NOTES	ABBREVIATION
• COVER UP H: 150MM IN ALL JOINERY • SHOP DRAWINGS REQUIRED FROM JOINER TO BE APPROVED BY DESIGNER AND CLIENT PRIOR TO MANUFACTURE • DRAWINGS ARE CONCEPTUAL AND WILL BE SUBJECT TO STRUCTURAL STABILITY ADVISED BY THE JOINER • ALL INTERNAL SIDES IN BASIC WHITE MELAMINE FINISH UNLESS NOTED OTHERWISE • ALL INTERNAL FF&E SCHEDULE REFER TO A5.6.0-A5.6.4 • ALL EQUIPMENT SPECIFICATIONS / DIMENSIONS SHOULD BE CONFIRMED PRIOR TO MANUFACTURE OF JOINERY UNIT • ALL INTERNAL FINISH REFER TO A5.2 • ALL BENCH TOP AND FLASHBACK TO HAVE HIGH PRESSURE LAMINATE • ALL SINK WASTE TO HAVE SCRAP TRAP SINK & BASIN BASKET WASTE ARRESTOR_TBC BY CLIENT	- ADJ : ADJUSTABLE SHELF - CA : CABLE ACCESS - DR : DRAWERS - EP : END PANEL (WHERE END IS VISIBLE) - FIX : FIXED SHELF

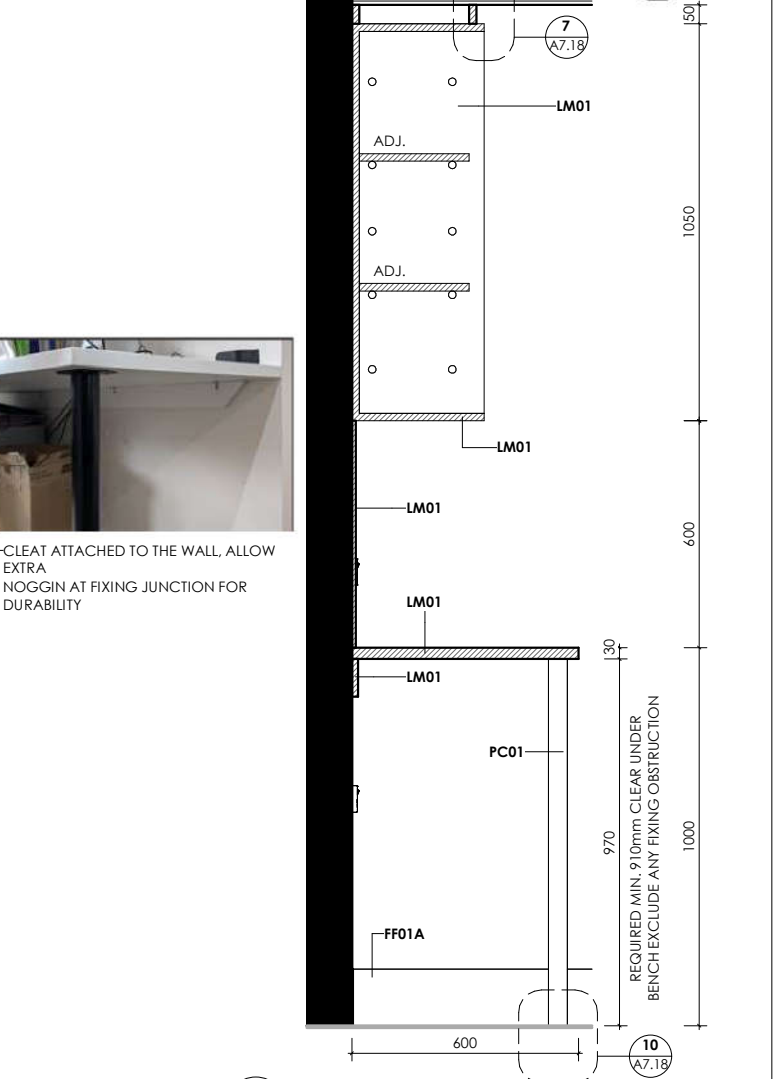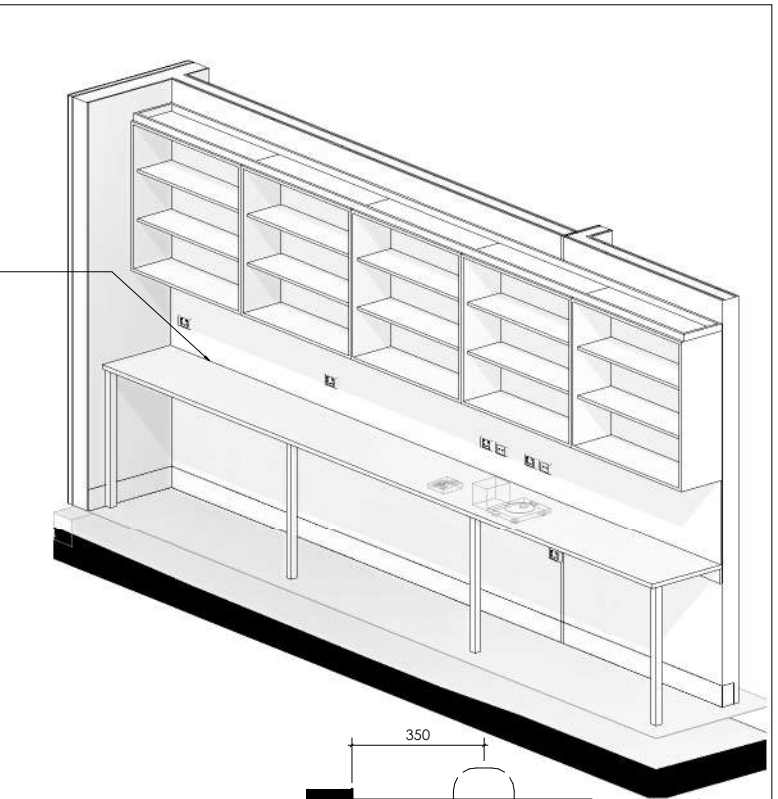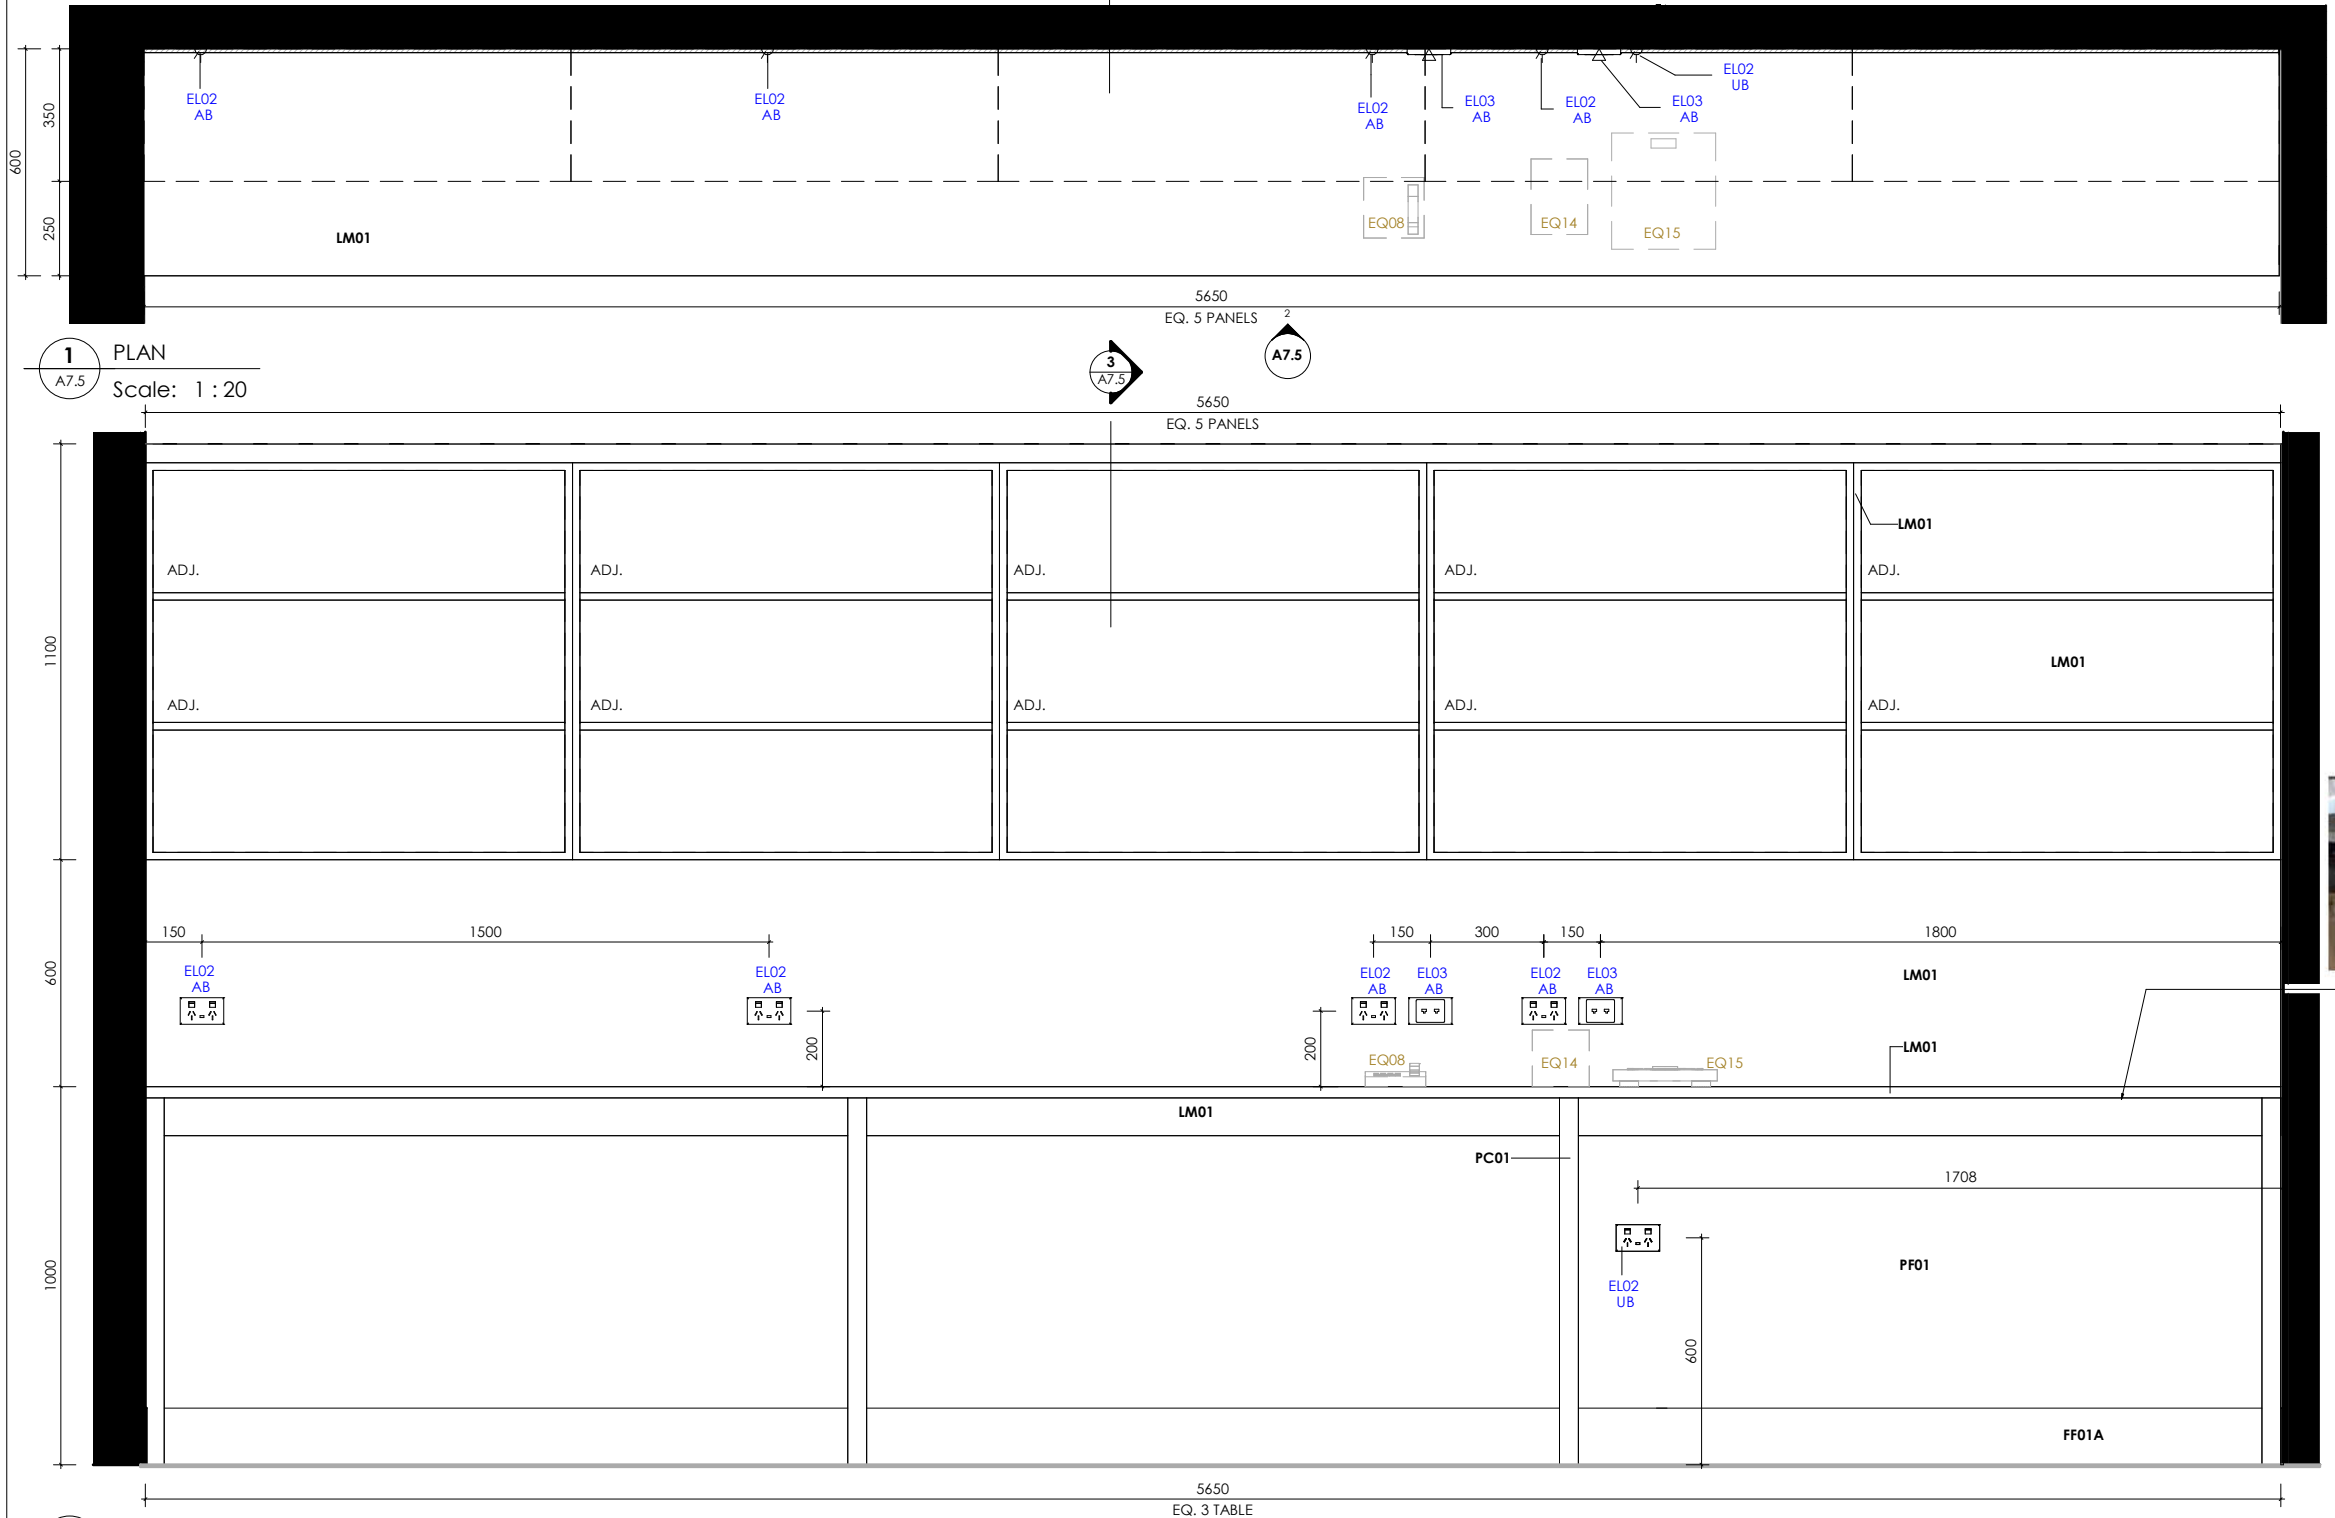


2 A7.5 ELEVATION Scale: 1 : 20										3 A7.5 SECTION Scale: 1 : 20 SCALE AT A3 200 400 600 1:20 0mm	
space for health design & fitout		PROPOSED GROSS FLOOR AREA 402 Sqm EXISTING FLOOR AREA - Sqm		CLIENT zoos VICTORIA MELBOURNE WERRIBEE HEALESVILLE KYABRAM		CONSULTANTS		<table><thead><tr><th>ISSUE</th><th>DESCRIPTION</th><th>DATE</th><th>DRWN</th></tr></thead><tbody><tr><td>A</td><td>ISSUE FOR COORDINATION</td><td>12/08/24</td><td>KZ/DI</td></tr><tr><td>B</td><td>FOR CLIENT APPROVAL</td><td>04/09/24</td><td>KZ</td></tr><tr><td>C</td><td>FOR CLIENT APPROVAL</td><td>17/09/24</td><td>KZ</td></tr><tr><td>D</td><td>ISSUE FOR FINAL COORDINATION</td><td>04/10/24</td><td>KZ/TP</td></tr><tr><td>E</td><td>FOR TENDER</td><td>31/10/24</td><td>KZ/TP</td></tr><tr><td>F</td><td>FOR TENDER ADDENDUM</td><td>22/11/24</td><td>KZ/TP</td></tr><tr><td>G</td><td>INFORMATION</td><td>14/07/26</td><td>FM</td></tr><tr><td>H</td><td>TENDER</td><td>17/08/26</td><td>FM</td></tr></tbody></table>		ISSUE	DESCRIPTION	DATE	DRWN	A	ISSUE FOR COORDINATION	12/08/24	KZ/DI	B	FOR CLIENT APPROVAL	04/09/24	KZ	C	FOR CLIENT APPROVAL	17/09/24	KZ	D	ISSUE FOR FINAL COORDINATION	04/10/24	KZ/TP	E	FOR TENDER	31/10/24	KZ/TP	F	FOR TENDER ADDENDUM	22/11/24	KZ/TP	G	INFORMATION	14/07/26	FM	H	TENDER	17/08/26	FM	DRAWING TITLE J06 - PHARMACY CUPBOARD & OVERHEAD 2		PROJECT WILDLIFE HOSPITAL		TEAM LEADER TP		CHECKED BY EG		DRAWING NO A7.5	
ISSUE	DESCRIPTION	DATE	DRWN	
A	ISSUE FOR COORDINATION	12/08/24	KZ/DI	
B	FOR CLIENT APPROVAL	04/09/24	KZ	
C	FOR CLIENT APPROVAL	17/09/24	KZ	
D	ISSUE FOR FINAL COORDINATION	04/10/24	KZ/TP	
E	FOR TENDER	31/10/24	KZ/TP	
F	FOR TENDER ADDENDUM	22/11/24	KZ/TP	
G	INFORMATION	14/07/26	FM	
H	TENDER	17/08/26	FM	
		NOTES * WHEN DIMENSIONS TAKE PRECEDENCE OVER SCALED DIMENSIONS. * CONTRACTORS MUST VERIFY ALL DIMENSIONS ON SITE AND REPORT SPACE FOR RESULTS OF ANY DISCREPANCIES PRIOR TO CARRYING OUT ANY WORKS. * THIS DRAWING IS TO BE READ IN CONJUNCTION WITH ALL RELEVANT CONTRACTS, SPECIFICATIONS, REPORTS, SCHEDULES & DRAWINGS. * ALL WORKS TO FULLY COMPLY WITH AUSTRALIAN STANDARDS, BUILDING CODES OR AUSTRALIAN / NEW ZEALAND FIRE PROTECTION ACT 2003, THE REQUIREMENTS OF WORKSAFE, WORKCOVER & OHS. ALL AUTHORITIES REFERRED TO IN THE DOCUMENT ARE CURRENT. * SHARING CONSULTANT'S DRAWINGS, REPORTS & SPECIFICATIONS MAY PRESENT A LIABILITY. ALL NOTES WITHIN THE ARCHITECTURAL PACKAGE.		COPYRIGHT © COPYRIGHT OF DESIGNS WITHIN HEREON IS RESERVED BY SPACE FOR HEALTH DESIGN AND MAY NOT BE ALTERED, REPRODUCED OR COPIED WITHOUT THE WRITTEN PERMISSION OF SPACE FOR HEALTH DESIGN. THIS DOCUMENT CONTAINS AN REPRESENTATION OF COPYRIGHT, TRADE MARK AND CONTENTS CLAIMED IN THIS DOCUMENT ARE CONFIDENTIAL.				DRAWING STATUS FOR TENDER		ADDRESS KYABRAM FAUNA PARK (ZOOS VICTORIA), 75 LAKE RD, KYABRAM VIC 3620		DATE 17/08/26		SCALE@A3 1:20		ISSUE H																																							
		LEAD ARCHITECT: MAX HU								PROJECT NO SFH250906	


JOINERY GENERAL NOTES	
• COVERED UP H: 150MM IN ALL JOINERY • SHOP DRAWINGS REQUIRED FROM JOINER TO BE APPROVED BY DESIGNER AND CLIENT PRIOR TO MANUFACTURE • DRAWINGS ARE CONCEPTUAL AND WILL BE SUBJECT TO STRUCTURAL STABILITY ADVISED BY THE JOINER • ALL INTERNAL SIDES IN BASIC WHITE MELAMINE FINISH UNLESS NOTED OTHERWISE • ALL INTERNAL FF&E SCHEDULE REFER TO A5.6.0~A5.6.4 • ALL EQUIPMENT SPECIFICATIONS / DIMENSIONS SHOULD BE CONFIRMED PRIOR TO MANUFACTURE OF JOINERY UNIT • ALL INTERNAL FINISH REFER TO A5.2 • ALL BENCH TOP AND FLASHBACK TO HAVE HIGH PRESSURE LAMINATE • ALL SINK WASTE TO HAVE SCRAP TRAP SINK & BASIN BASKET WASTE ARRESTOR_TBC BY CLIENT	
ABBREVIATION	
ADJ	: ADJUSTABLE SHELF
CA	: CABLE ACCESS
DR	: DRAWERS
EP	: END PANEL (WHERE END IS VISIBLE)
FIX	: FIXED SHELF

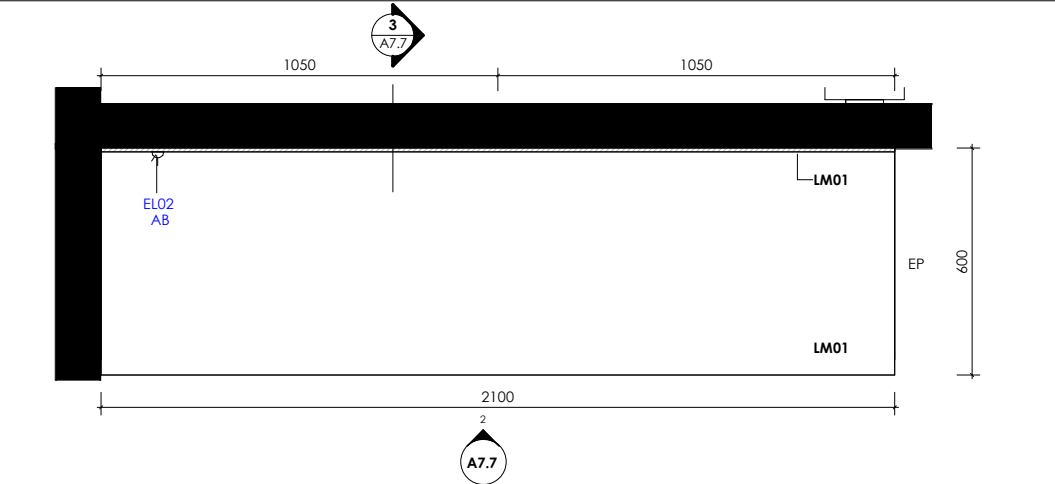



1 PLAN
Scale: 1 : 20

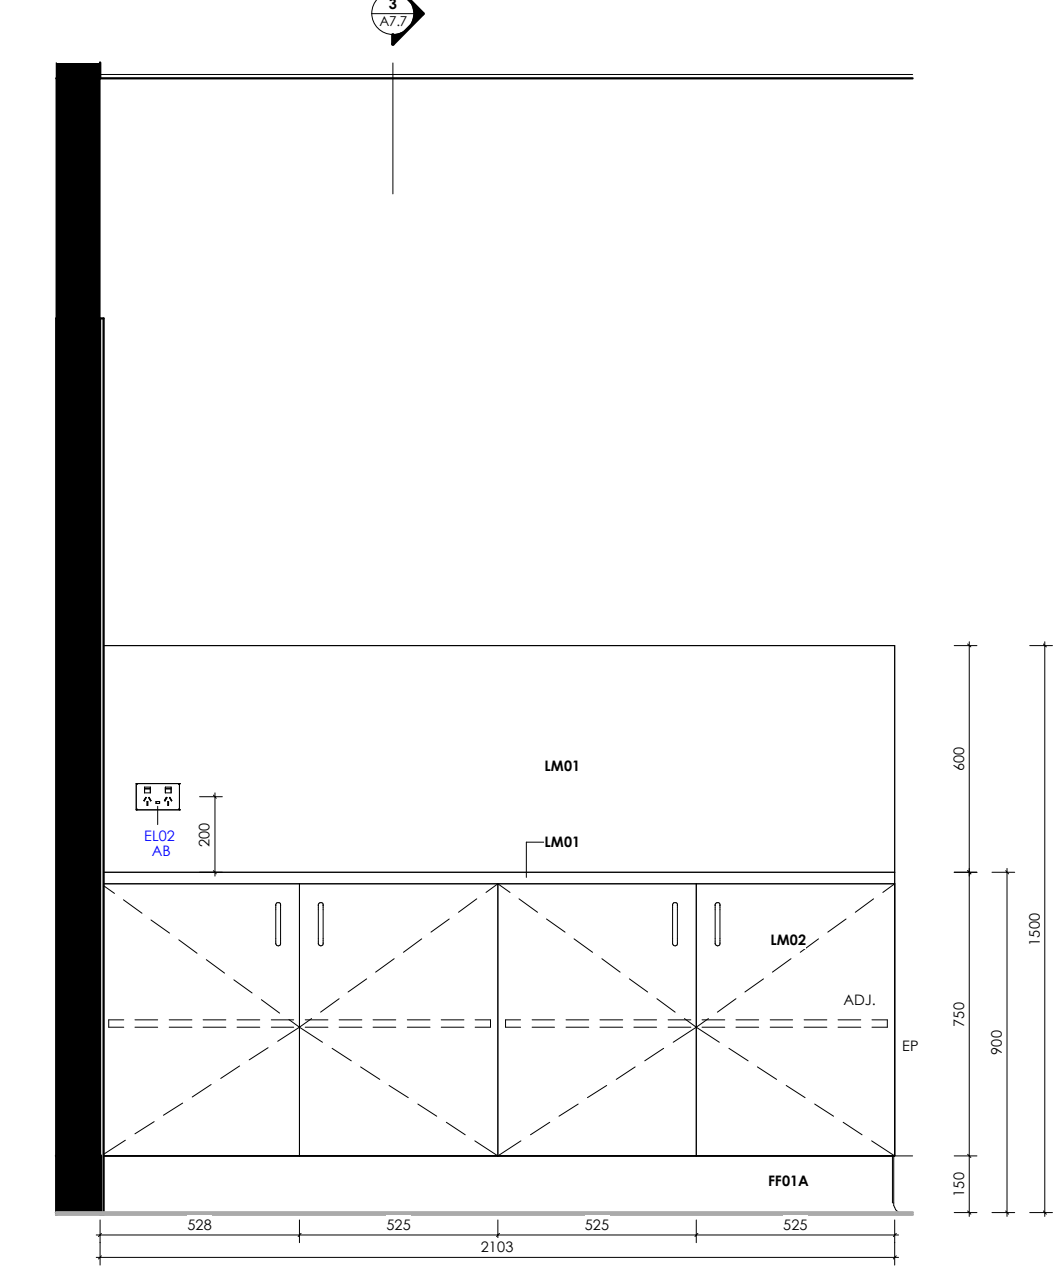


2 ELEVATION
Scale: 1 : 20

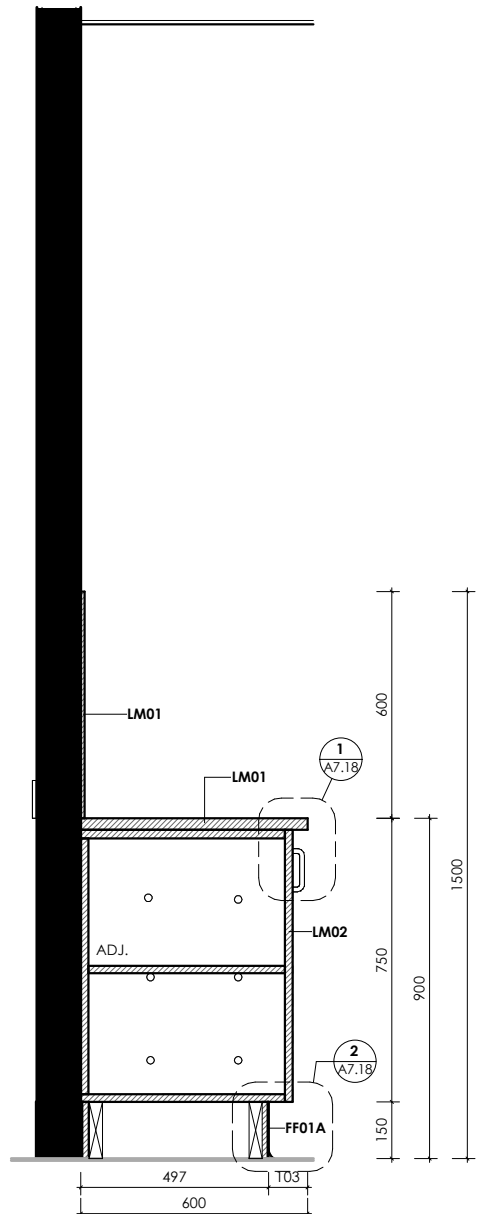

3 SECTION
Scale: 1 : 20

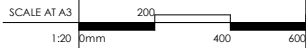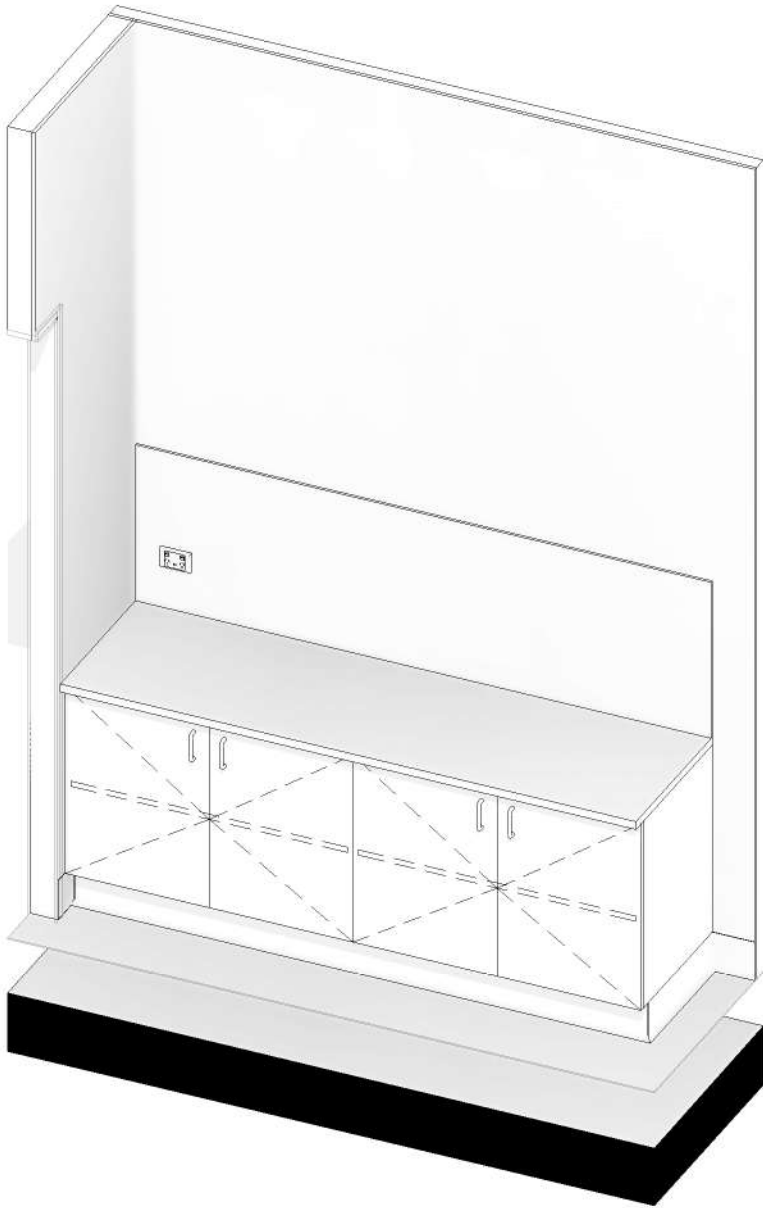


	PROPOSED GROSS FLOOR AREA 402 Sqm EXISTING FLOOR AREA - Sqm		 MELBOURNE WERRIBEE HEALESVILLE KYABRAM	CONSULTANTS	<table><tr><th>ISSUE</th><th>DESCRIPTION</th><th>DATE</th><th>DRWN</th></tr><tr><td>A</td><td>ISSUE FOR COORDINATION</td><td>12/08/24</td><td>KZ/DI</td></tr><tr><td>B</td><td>FOR CLIENT APPROVAL</td><td>04/09/24</td><td>KZ</td></tr><tr><td>C</td><td>FOR CLIENT APPROVAL</td><td>17/09/24</td><td>KZ</td></tr><tr><td>D</td><td>ISSUE FOR FINAL COORDINATION</td><td>04/10/24</td><td>KZ/TP</td></tr><tr><td>E</td><td>FOR TENDER</td><td>31/10/24</td><td>KZ/TP</td></tr><tr><td>F</td><td>FOR TENDER ADDENDUM</td><td>22/11/24</td><td>KZ/TP</td></tr><tr><td>G</td><td>INFORMATION</td><td>20/04/26</td><td>FM</td></tr><tr><td>H</td><td>INFORMATION</td><td>01/06/26</td><td>FM</td></tr><tr><td>I</td><td>INFORMATION</td><td>10/07/26</td><td>FM</td></tr><tr><td>J</td><td>TENDER</td><td>17/08/26</td><td>FM</td></tr></table>				ISSUE	DESCRIPTION	DATE	DRWN	A	ISSUE FOR COORDINATION	12/08/24	KZ/DI	B	FOR CLIENT APPROVAL	04/09/24	KZ	C	FOR CLIENT APPROVAL	17/09/24	KZ	D	ISSUE FOR FINAL COORDINATION	04/10/24	KZ/TP	E	FOR TENDER	31/10/24	KZ/TP	F	FOR TENDER ADDENDUM	22/11/24	KZ/TP	G	INFORMATION	20/04/26	FM	H	INFORMATION	01/06/26	FM	I	INFORMATION	10/07/26	FM	J	TENDER	17/08/26	FM	DRAWING TITLE		PROJECT	TEAM LEADER	CHECKED BY	DRAWING NO
	ISSUE	DESCRIPTION			DATE	DRWN	
	A	ISSUE FOR COORDINATION			12/08/24	KZ/DI	
	B	FOR CLIENT APPROVAL			04/09/24	KZ	
	C	FOR CLIENT APPROVAL			17/09/24	KZ	
D	ISSUE FOR FINAL COORDINATION	04/10/24	KZ/TP	
E	FOR TENDER	31/10/24	KZ/TP	
F	FOR TENDER ADDENDUM	22/11/24	KZ/TP	
G	INFORMATION	20/04/26	FM	
H	INFORMATION	01/06/26	FM	
I	INFORMATION	10/07/26	FM	
J	TENDER	17/08/26	FM	
NOTES • WRITER OWNSHIPS THIS PRECEDENCE OVER SCALE DRAWINGS. • CONSTRUCTION MUST VERIFY ALL DIMENSIONS ON SITE AND NOTIFY SPACEFOR HEALTH OF ANY DISCREPANCIES PRIOR TO CARRYING OUT ANY WORKS. • THIS DRAWING IS TO BE USED IN CONNECTION WITH ALL RELEVANT CONTRACTS, SPECIFICATIONS, REPORTS, SCHEDULES & DRAWINGS. • AS A WORKER TO FULLY COMPLY WITH AUSTRALIAN STANDARDS, BUILDING CODES OF AUSTRALIA AND CURRENTLY DISCRIMINATION ACT 2024, THE REQUIREMENTS OF WORKSAFE, WORKCOVER & CHSAL ALL APPLICABLE RELEVANT TO THE WORKS. • INCLUDING CONSULTANT DRAWINGS, REPORTS & SPECIFICATIONS THIS PRECEDENCE & OVERRIDE ALL NOTES WITHIN THE ARCHITECTURAL PACKAGE.		COPYRIGHT • COPYRIGHT OF DESIGN IS OWN HEREON IS RETAINED BY SPACEFOR HEALTH DESIGN AND MUST NOT BE ALTERED, REPRODUCED OR COPIED IN WHOLLY OR IN PART WITHOUT THE WRITER'S PERMISSION. • REPRODUCTION OF THE WHOLE OR PART OF THIS DOCUMENT CONSTITUTES AN INFRINGEMENT OF COPYRIGHT. • IDEAS AND CONCEPTS CONTAINED IN THIS DOCUMENT ARE CONFIDENTIAL.		J08 - PREP BENCH		WILDLIFE HOSPITAL		EG	EG	A7.7	
LEAD ARCHITECT: MAX HU		STATUS FOR TENDER		ADDRESS KYABRAM FAUNA PARK (ZOOS VICTORIA), 75 LAKE RD, KYABRAM VIC 3620		DATE 17/08/26	SCALE@A3 1:20	PROJECT NO SFH250906	ISSUE J	

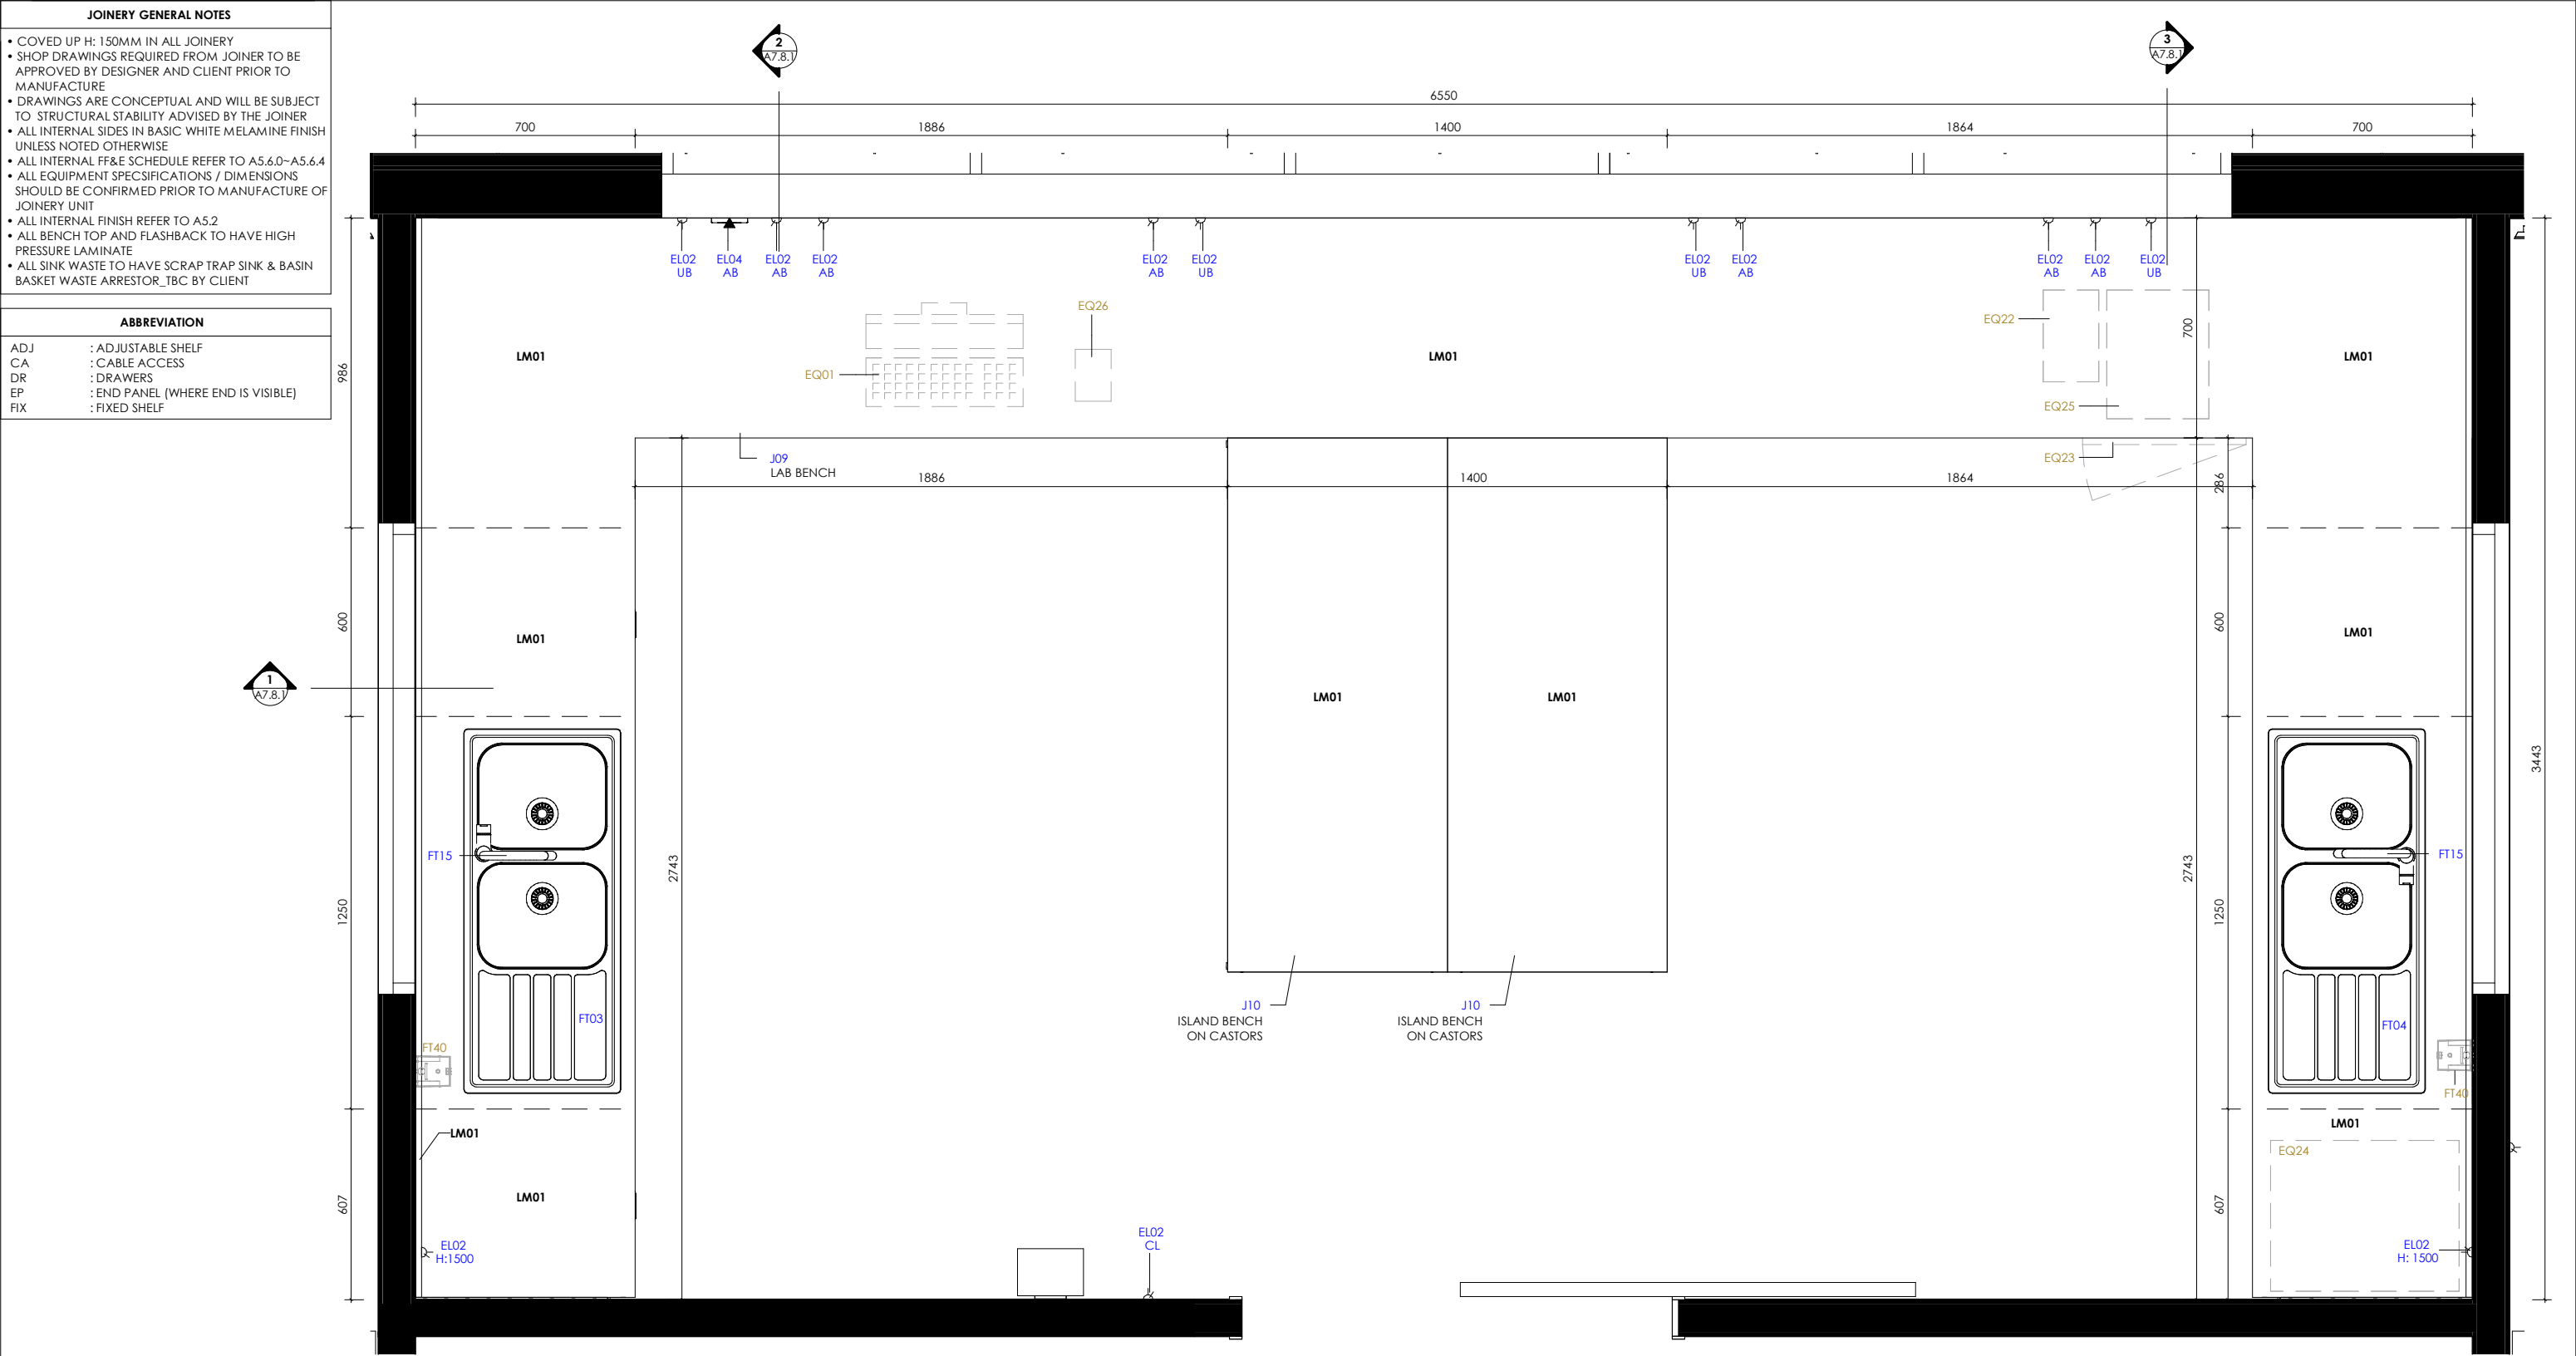



1 PLAN
A7.8.0
Scale: 1 : 20




	PROPOSED GROSS FLOOR AREA 402 Sqm		CLIENT  MELBOURNE WERRIBEE HEALESVILLE KYABRAM	CONSULTANTS		ISSUE		DESCRIPTION		DATE	DRWN	DRAWING TITLE		PROJECT		TEAM LEADER	CHECKED BY	DRAWING NO			
	EXISTING FLOOR AREA - Sqm					J09 & J10 - LAB BENCH & CUPBOARD		WILDLIFE HOSPITAL		EG	EG	A7.8.0									
	NOTES • WRITTEN DIMENSIONS TAKE PRECEDENCE OVER SCALD DIMENSIONS. • CONTRACTORS MUST VERIFY ALL DIMENSIONS ON SITE AND NOTIFY SPACE FOR HEALTH OF ANY DISCREPANCIES PRIOR TO CARRYING OUT ANY WORKS. • THIS DRAWING TO BE READ IN CONNECTION WITH ALL RELEVANT CONTRACTS, SPECIFICATIONS, REPORTS, SCHEDULES & DRAWINGS. • ALL WORKS TO FULLY COMPLY WITH AUSTRALIAN STANDARDS, BUILDING CODES OF PRACTICE, AND DELEGATED DISCRETIONARY ACT 2004. THE REQUIREMENTS OF WORKING WITH CHILDREN & ADULTS, ALL APPLICABLE LEGISLATION TO THE PROJECT. • SHEDDING CONSULTANT'S DRAWINGS, REPORTS & SPECIFICATIONS HAVE PRECEDENCE & SUPERSEDE ALL NOTES WITHIN THE ARCHITECTURAL PACKAGE.					COPYRIGHT • COPYRIGHT OF DESIGN DRAWING HEREON IS RESERVED BY SPACE FOR HEALTH DESIGN AND MUST NOT BE ALTERED, REPRODUCED OR COPIED IN WHOLE OR IN PART WITHOUT WRITTEN PERMISSION. • INTERPRETATION OF THE WHOLE OR PART OF THIS DOCUMENT CONSTITUTES AN INTERPRETATION OF COPYRIGHT. • IDEAS AND CONCEPTS CONTAINED IN THIS DOCUMENT ARE CONFIDENTIAL.		FOR TENDER		ADDRESS KYABRAM FAUNA PARK (ZOOS VICTORIA), 75 LAKE RD, KYABRAM VIC 3620		17/08/26	1:20	PROJECT NO SFH250906	ISSUE 						
	LEAD ARCHITECT: MAX HU																				

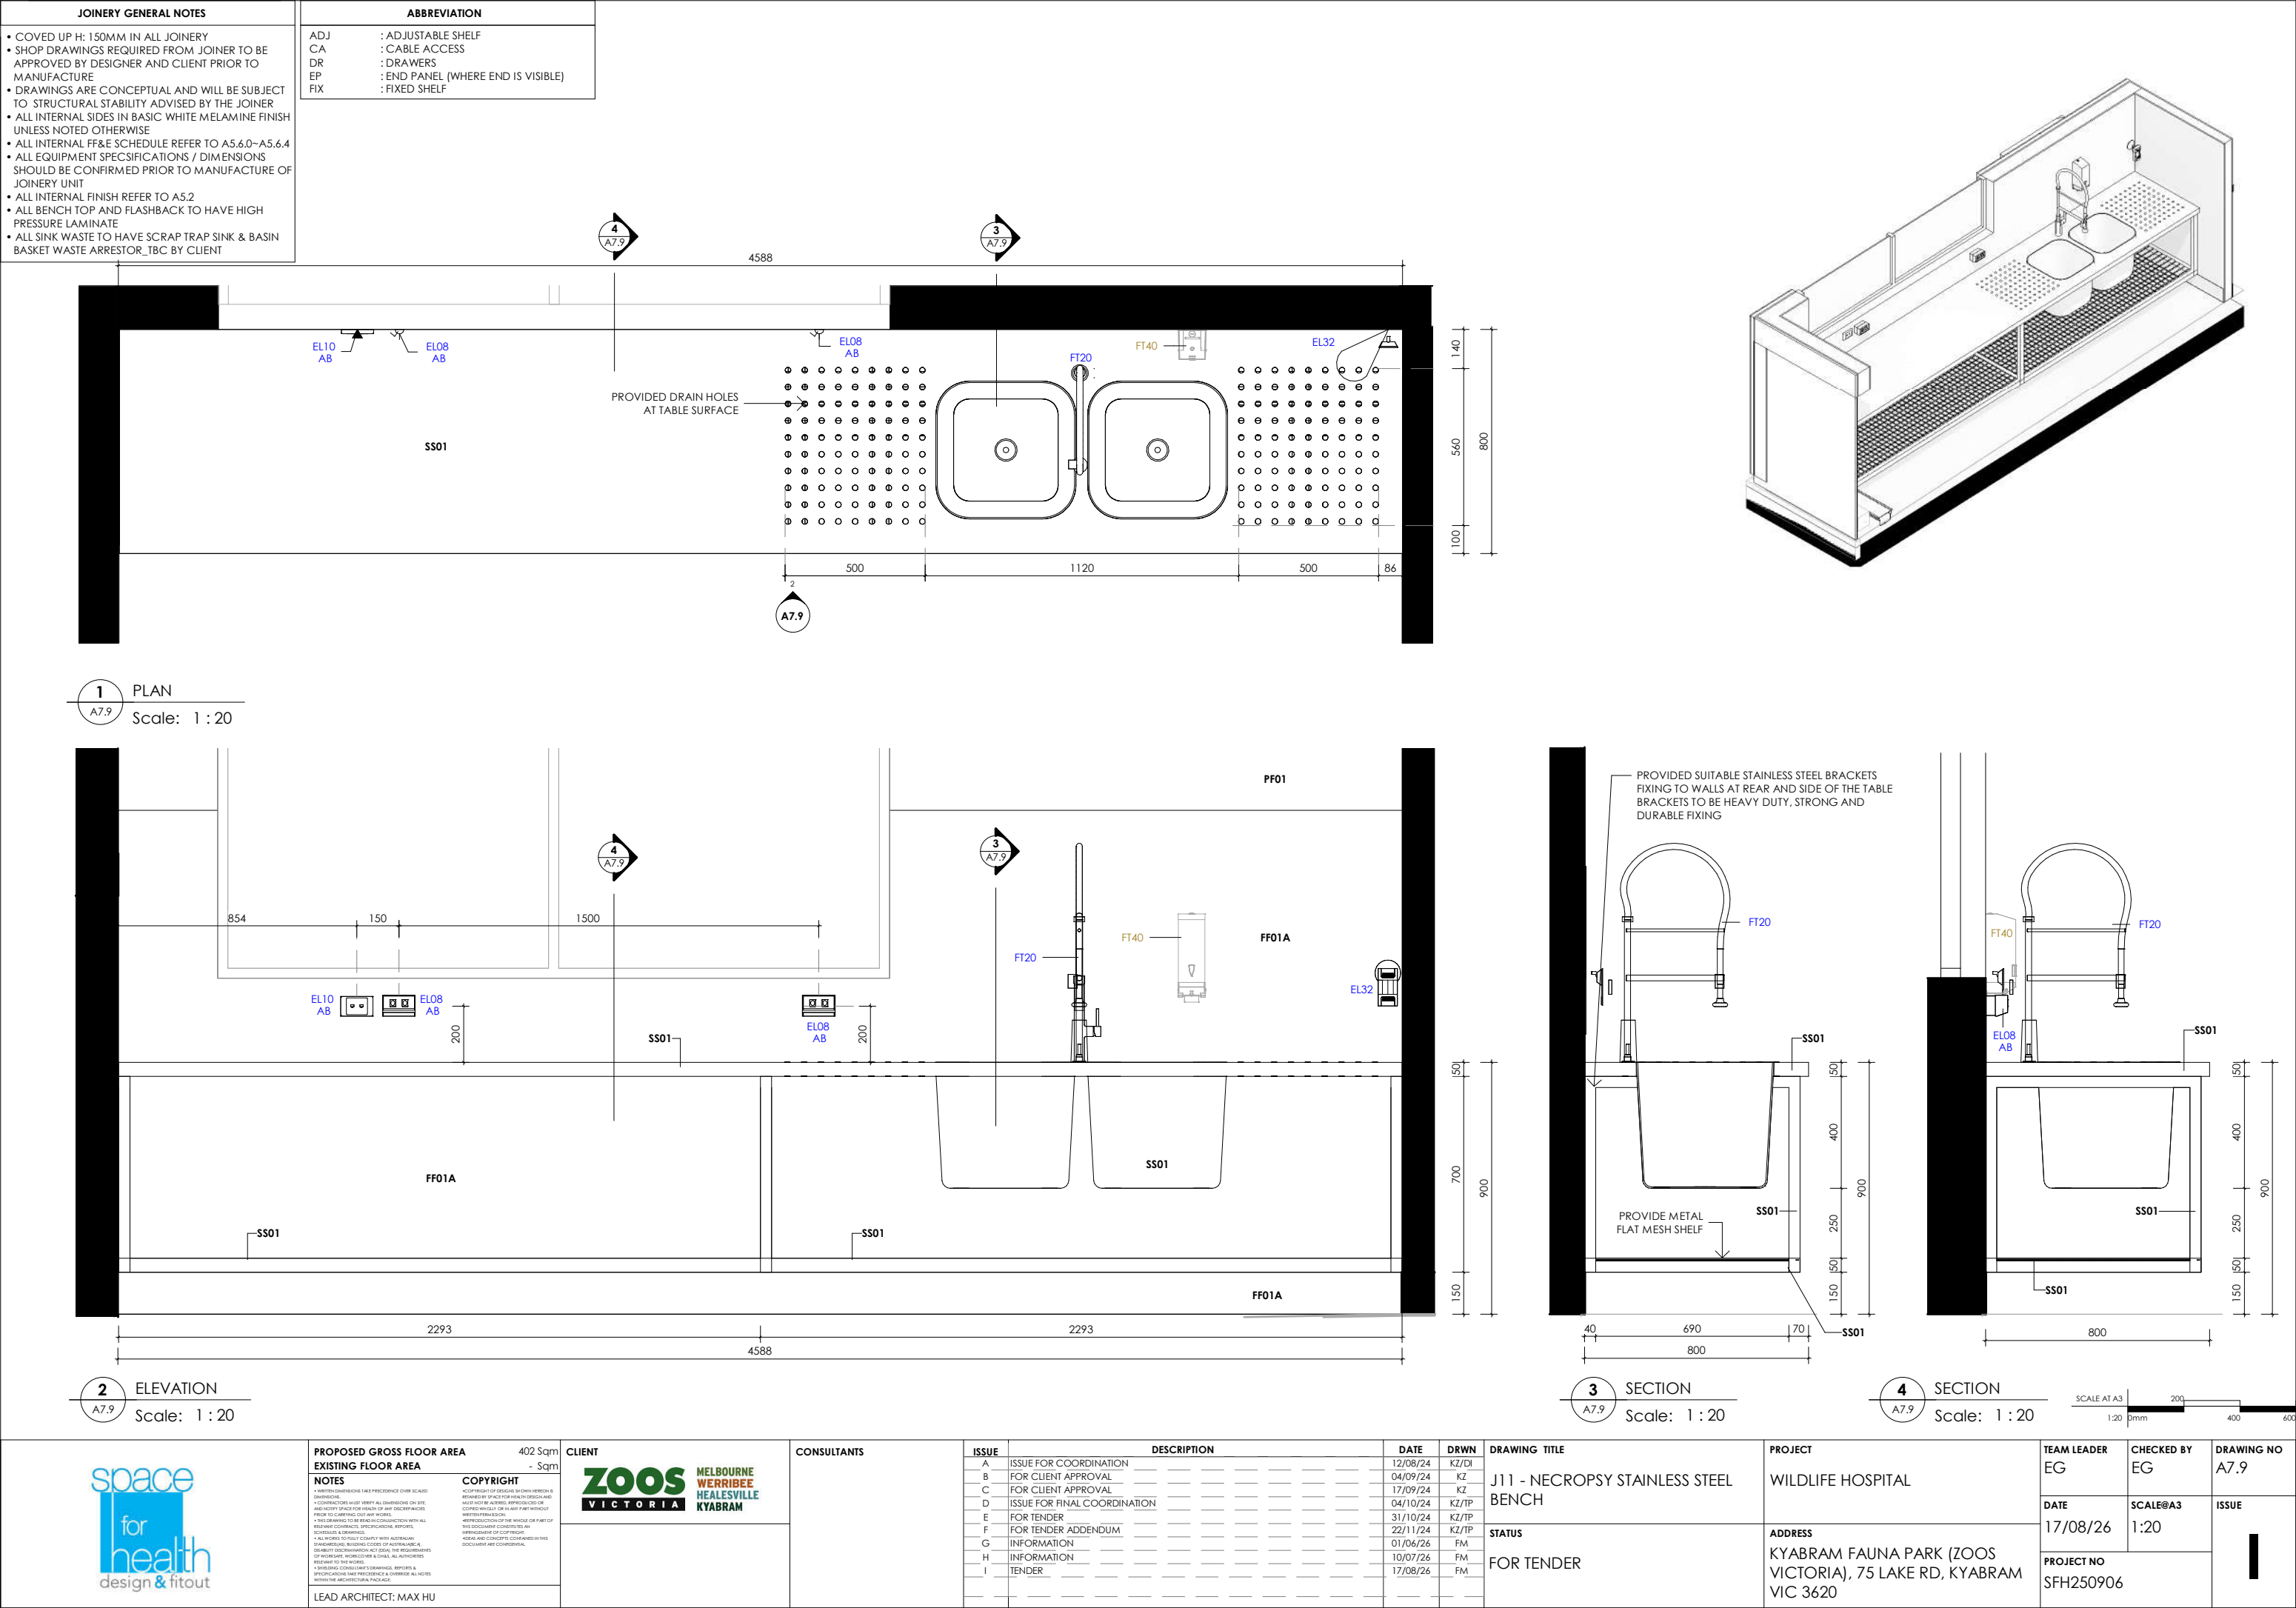


ABBREVIATION	
ADJ	: ADJUSTABLE SHELF
CA	: CABLE ACCESS
DR	: DRAWERS
EP	: END PANEL (WHERE END IS VISIBLE)
FIX	: FIXED SHELF

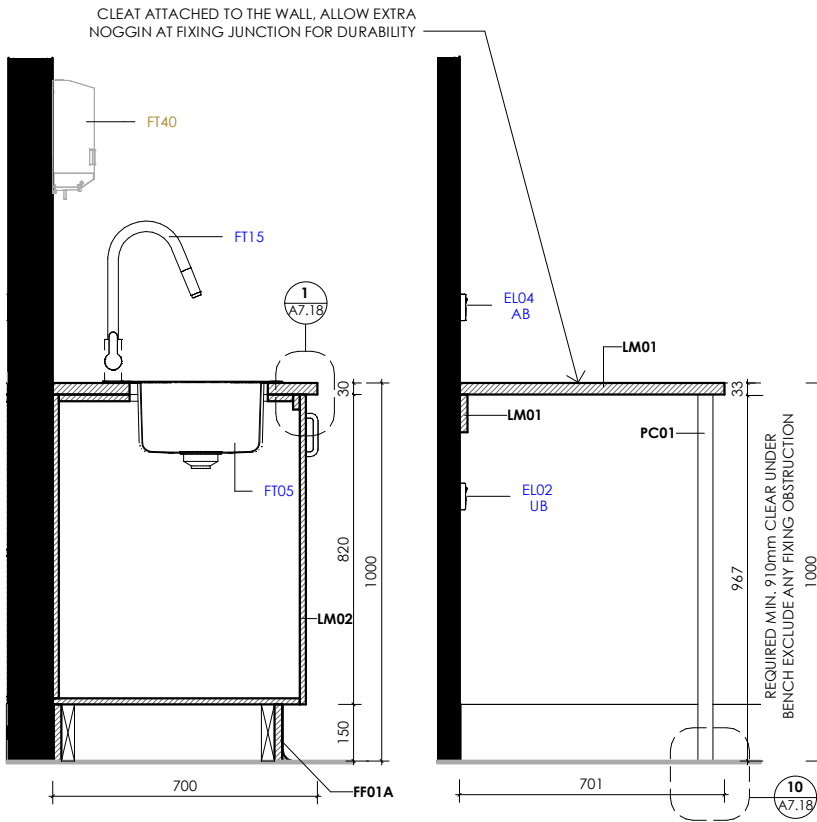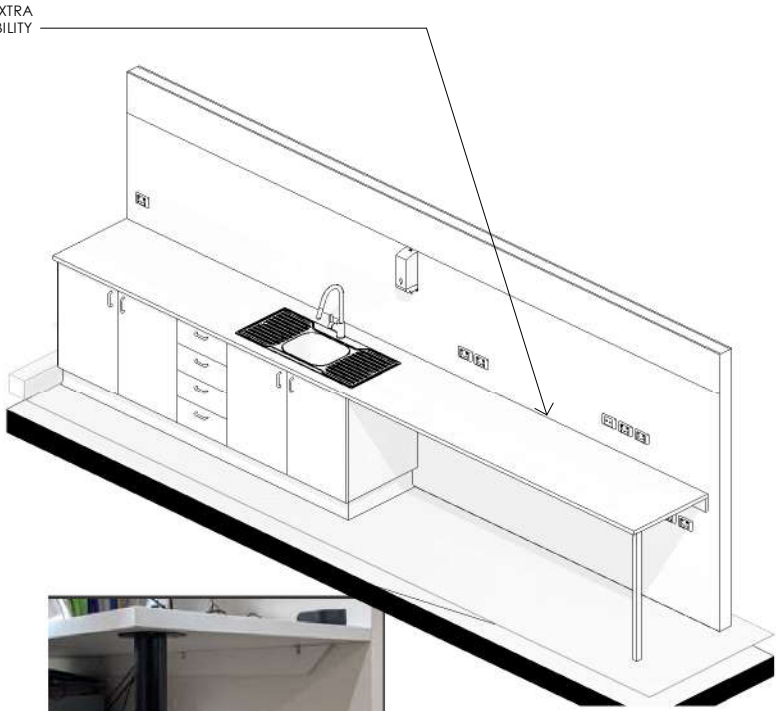

4 SECTION
A7.10 Scale: 1 : 20

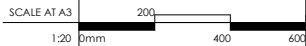[illegible]



JOINERY GENERAL NOTES	ABBREVIATION	
- COVERED UP H: 150MM IN ALL JOINERY - SHOP DRAWINGS REQUIRED FROM JOINER TO BE APPROVED BY DESIGNER AND CLIENT PRIOR TO MANUFACTURE - DRAWINGS ARE CONCEPTUAL AND WILL BE SUBJECT	ADJ	: ADJUSTABLE SHELF
	CA	: CABLE ACCESS
	DR	: DRAWERS
	EP	: END PANEL (WHERE END IS VISIBLE)
	FIX	: FIXED SHELF

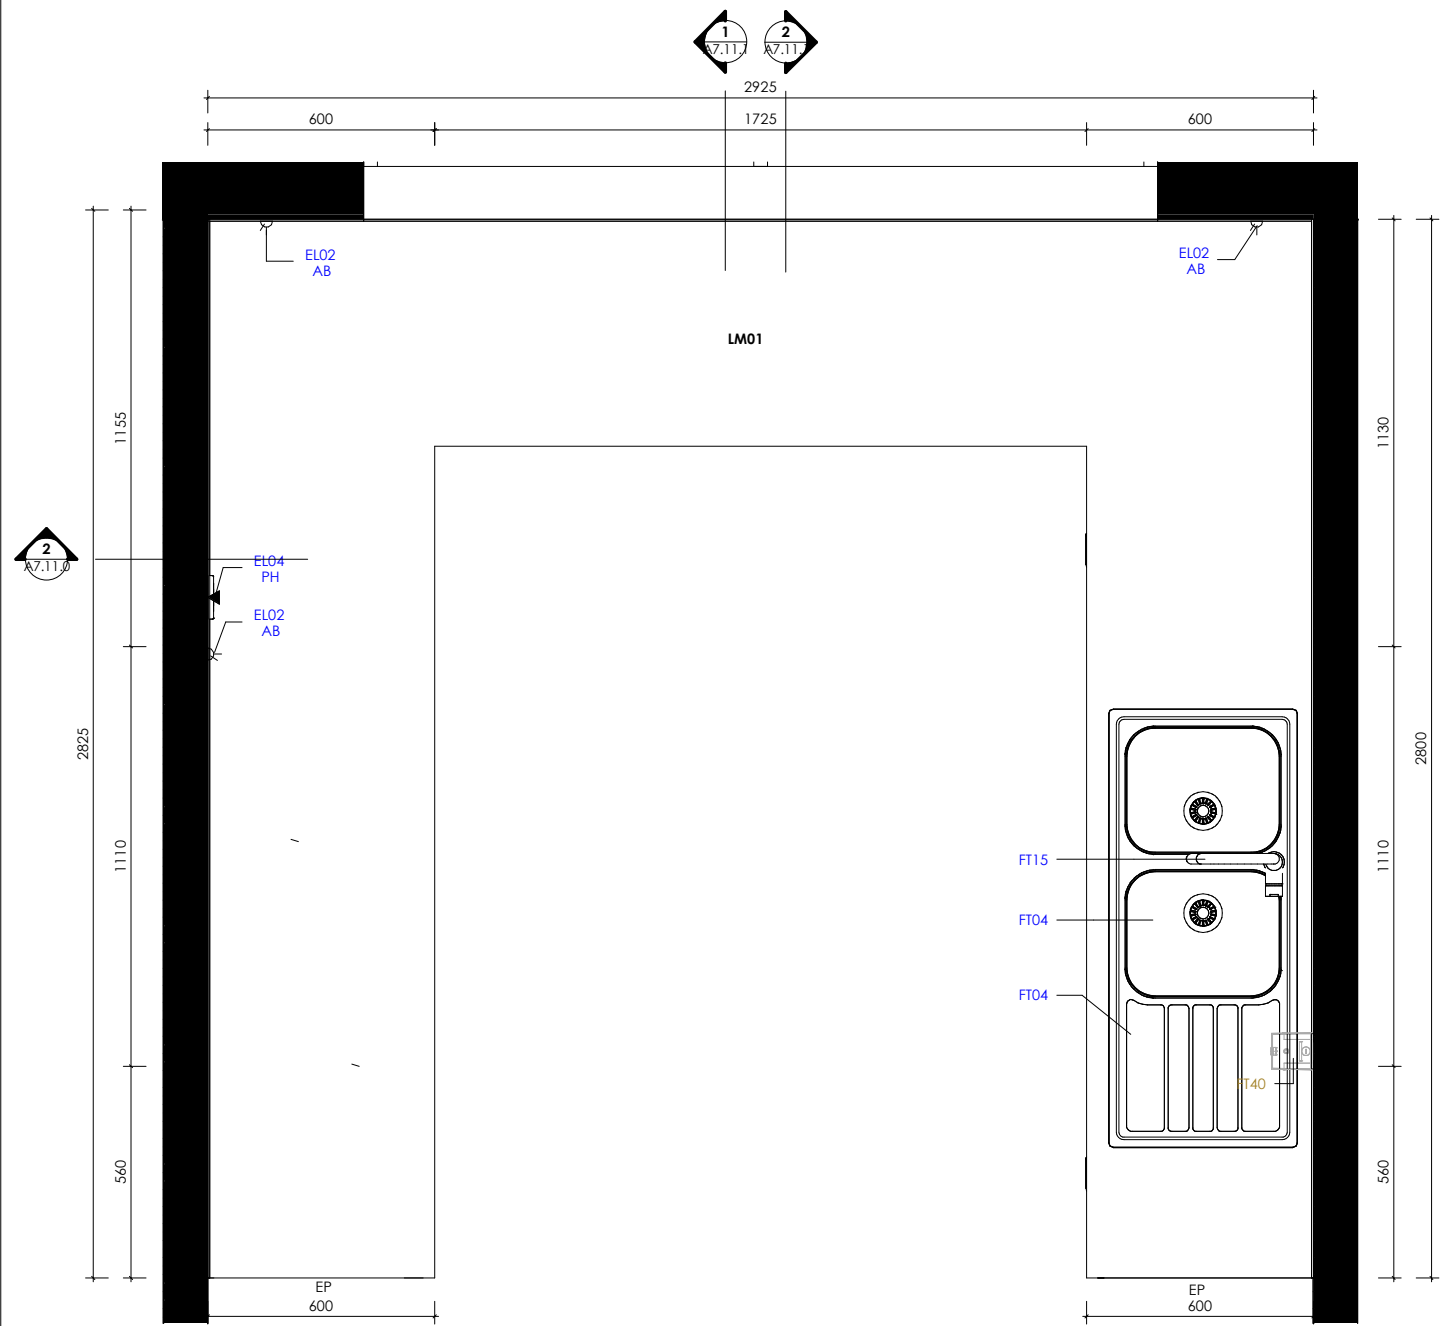

1 PLAN
A7.11.0 Scale: 1 : 20



CLEAT ATTACHED TO THE WALL, ALLOW EXTRA
NOGGIN AT FIXING JUNCTION FOR DURABILITY

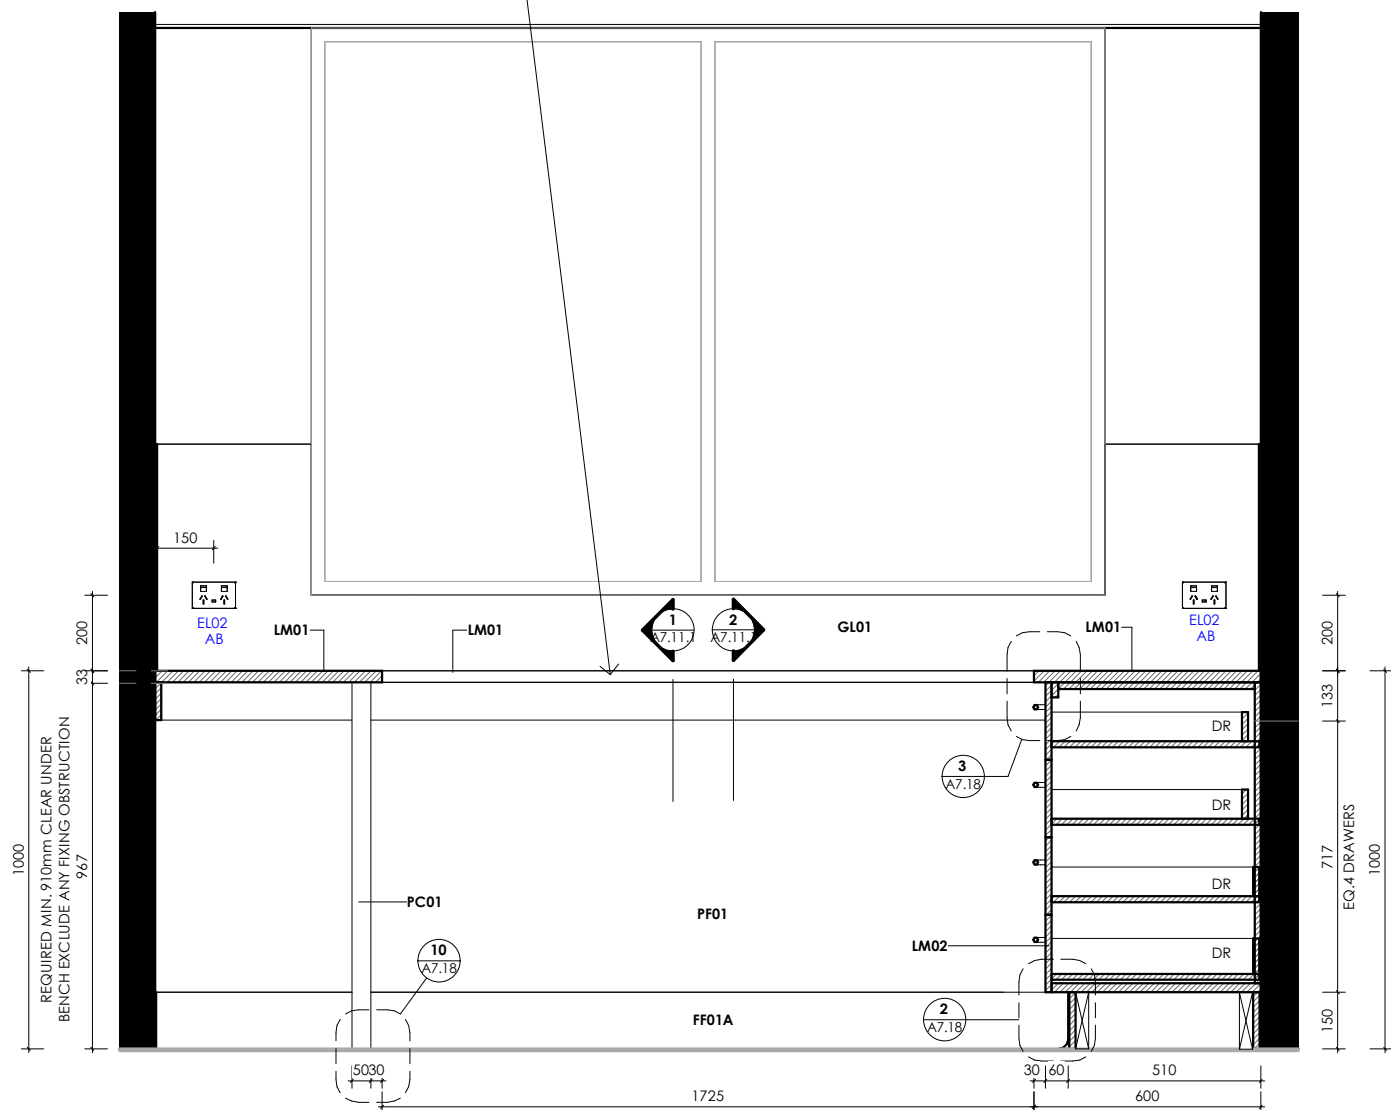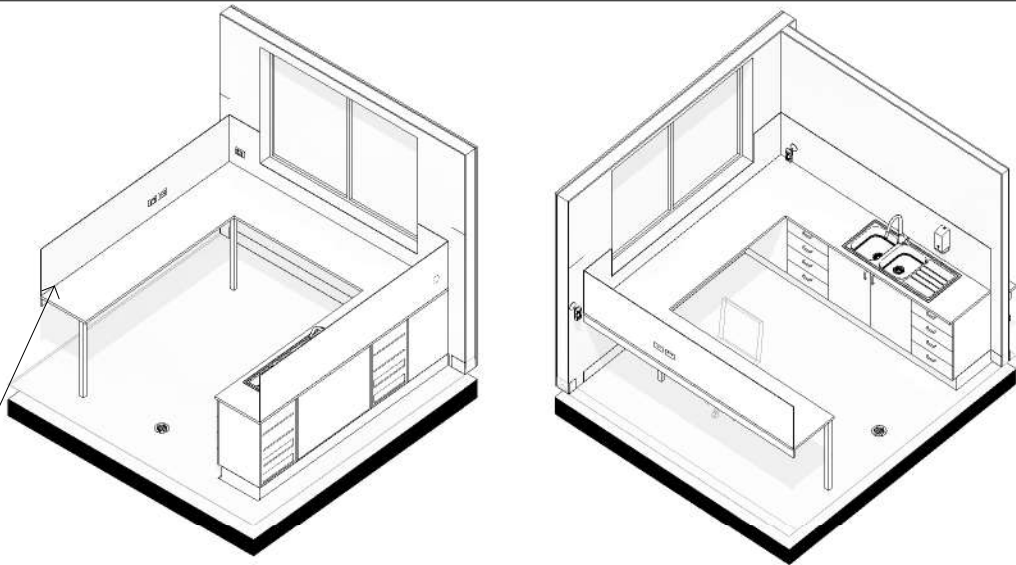



2 SECTION
A7.11.0 Scale: 1 : 20

[illegible]

ABBREVIATION	
ADJ	: ADJUSTABLE SHELF
CA	: CABLE ACCESS
DR	: DRAWERS
EP	: END PANEL (WHERE END IS VISIBLE)
FIX	: FIXED SHELF




CLEAT ATTACHED TO THE WALL, ALLOW EXTRA NOGGIN AT FIXING JUNCTION FOR DURABILITY

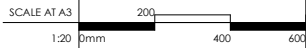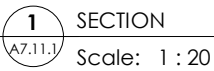


	PROPOSED GROSS FLOOR AREA 402 Sqm EXISTING FLOOR AREA - Sqm	CLIENT 	CONSULTANTS	<table><tr><th>ISSUE</th><th>DESCRIPTION</th><th>DATE</th><th>DRWN</th></tr><tr><td>A</td><td>ISSUE FOR COORDINATION</td><td>12/08/24</td><td>KZ/DI</td></tr><tr><td>B</td><td>FOR CLIENT APPROVAL</td><td>04/09/24</td><td>KZ</td></tr><tr><td>C</td><td>FOR CLIENT APPROVAL</td><td>17/09/24</td><td>KZ</td></tr><tr><td>D</td><td>ISSUE FOR FINAL COORDINATION</td><td>04/10/24</td><td>KZ/TP</td></tr><tr><td>E</td><td>FOR TENDER</td><td>31/10/24</td><td>KZ/TP</td></tr><tr><td>F</td><td>FOR TENDER ADDENDUM</td><td>22/11/24</td><td>KZ/TP</td></tr><tr><td>G</td><td>INFORMATION</td><td>20/04/26</td><td>FM</td></tr><tr><td>H</td><td>INFORMATION</td><td>01/06/26</td><td>FM</td></tr><tr><td>I</td><td>INFORMATION</td><td>10/07/26</td><td>FM</td></tr><tr><td>J</td><td>TENDER</td><td>17/08/26</td><td>FM</td></tr></table>	ISSUE	DESCRIPTION	DATE	DRWN	A	ISSUE FOR COORDINATION	12/08/24	KZ/DI	B	FOR CLIENT APPROVAL	04/09/24	KZ	C	FOR CLIENT APPROVAL	17/09/24	KZ	D	ISSUE FOR FINAL COORDINATION	04/10/24	KZ/TP	E	FOR TENDER	31/10/24	KZ/TP	F	FOR TENDER ADDENDUM	22/11/24	KZ/TP	G	INFORMATION	20/04/26	FM	H	INFORMATION	01/06/26	FM	I	INFORMATION	10/07/26	FM	J	TENDER	17/08/26	FM	DRAWING TITLE J13 - FOOD PREP CUPBOARD	PROJECT WILDLIFE HOSPITAL	TEAM LEADER EG	CHECKED BY EG	DRAWING NO A7.11.1
	ISSUE	DESCRIPTION	DATE	DRWN	
	A	ISSUE FOR COORDINATION	12/08/24	KZ/DI	
	B	FOR CLIENT APPROVAL	04/09/24	KZ	
C	FOR CLIENT APPROVAL	17/09/24	KZ	
D	ISSUE FOR FINAL COORDINATION	04/10/24	KZ/TP	
E	FOR TENDER	31/10/24	KZ/TP	
F	FOR TENDER ADDENDUM	22/11/24	KZ/TP	
G	INFORMATION	20/04/26	FM	
H	INFORMATION	01/06/26	FM	
I	INFORMATION	10/07/26	FM	
J	TENDER	17/08/26	FM	
	NOTES • WRITER OWNSHIPS THIS PRECEDENCE OVER SCALA DRAWINGS. • COORDINATION MUST VERIFY ALL DIMENSIONS ON THIS AND NOTIFY SPACEFORHEALTH OF ANY DISCREPANCIES PRIOR TO CARRYING OUT ANY WORKS. • THIS DRAWING IS TO BE USED IN CONNECTION WITH ALL RELEVANT CONTRACTS, SPECIFICATIONS, REPORTS, SCHEDULES & DRAWINGS. • ALL WORKS TO FULLY COMPLY WITH AUSTRALIAN STANDARDS, BUILDING CODES OF AUSTRALIA & CURRENTLY DISCRIMINATION ACT 2024. THE REQUIREMENTS OF WORKSAFE, WORKCOVER & CHSAL ALL APPLICABLE RELEVANT TO THE WORKS. • INCLUDING CONSULTANT DRAWINGS, REPORTS & SPECIFICATIONS THIS PRECEDENCE & OVERRIDE ALL NOTES WITHIN THE ARCHITECTURAL PACKAGE.	COPYRIGHT • COPYRIGHT OF DESIGN IS OWNED HEREON IS RESERVED BY SPACEFORHEALTH DESIGN AND MUST NOT BE ALTERED, REPRODUCED OR COPIED IN WHOLLY OR IN PART WITHOUT THE WRITER'S PERMISSION. • REPRODUCTION OF THE WHOLE OR PART OF THIS DOCUMENT CONTAINS AN INFRINGEMENT OF COPYRIGHT. • IDEAS AND CONCEPTS CONTAINED IN THIS DOCUMENT ARE CONFIDENTIAL.	
	LEAD ARCHITECT: MAX HU				STATUS FOR TENDER	ADDRESS KYABRAM FAUNA PARK (ZOOS VICTORIA), 75 LAKE RD, KYABRAM VIC 3620	DATE 17/08/26	SCALE@A3 1:20	ISSUE J	
							PROJECT NO SFH250906	



JOINERY GENERAL NOTES	
• COVERED UP H: 150MM IN ALL JOINERY • SHOP DRAWINGS REQUIRED FROM JOINER TO BE APPROVED BY DESIGNER AND CLIENT PRIOR TO MANUFACTURE • DRAWINGS ARE CONCEPTUAL AND WILL BE SUBJECT TO STRUCTURAL STABILITY ADVISED BY THE JOINER • ALL INTERNAL SIDES IN BASIC WHITE MELAMINE FINISH UNLESS NOTED OTHERWISE • ALL INTERNAL FF&E SCHEDULE REFER TO A5.6.0~A5.6.4 • ALL EQUIPMENT SPECIFICATIONS / DIMENSIONS SHOULD BE CONFIRMED PRIOR TO MANUFACTURE OF JOINERY UNIT • ALL INTERNAL FINISH REFER TO A5.2 • ALL BENCH TOP AND FLASHBACK TO HAVE HIGH PRESSURE LAMINATE • ALL SINK WASTE TO HAVE SCRAP TRAP SINK & BASIN BASKET WASTE ARRESTOR_TBC BY CLIENT	
ABBREVIATION	
ADJ	: ADJUSTABLE SHELF
CA	: CABLE ACCESS
DR	: DRAWERS
EP	: END PANEL (WHERE END IS VISIBLE)
FIX	: FIXED SHELF

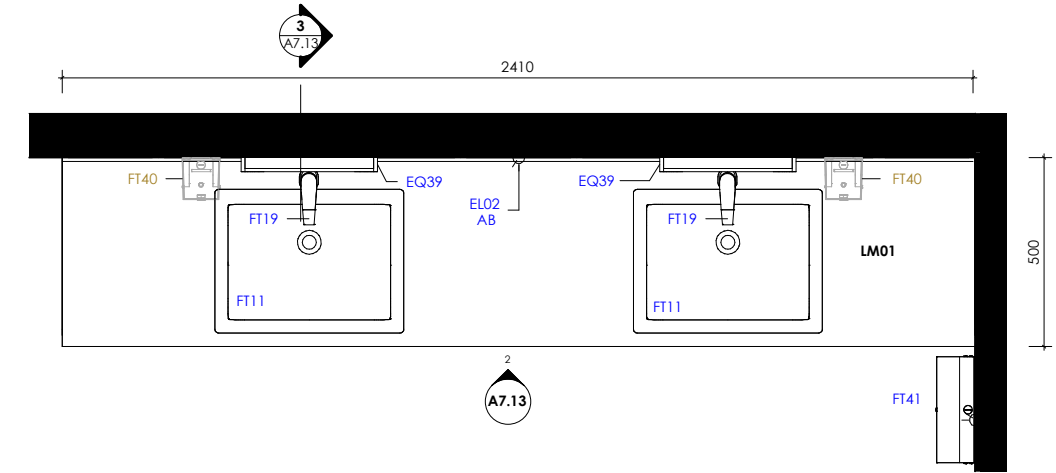


1 PLAN
A7.13 Scale: 1 : 20

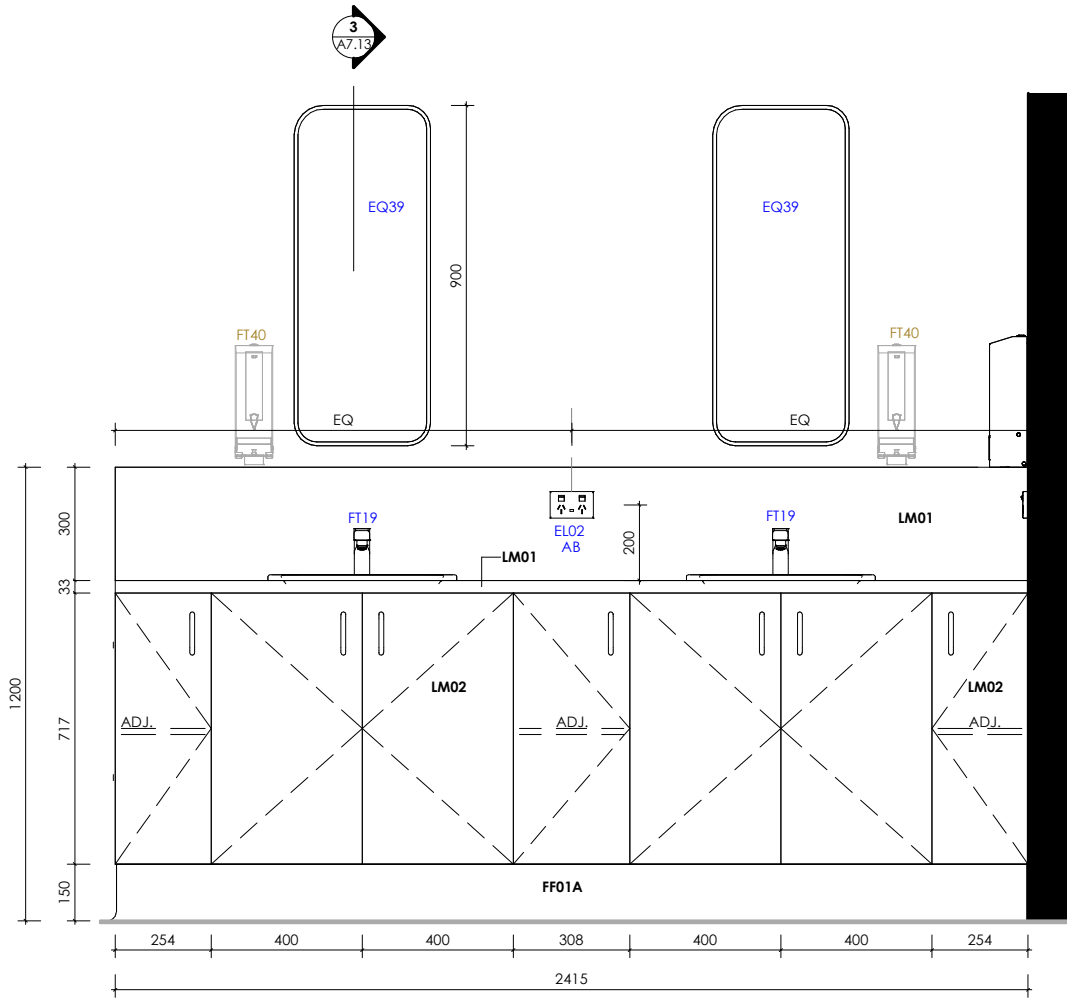

2 ELEVATION
A7.13 Scale: 1 : 20

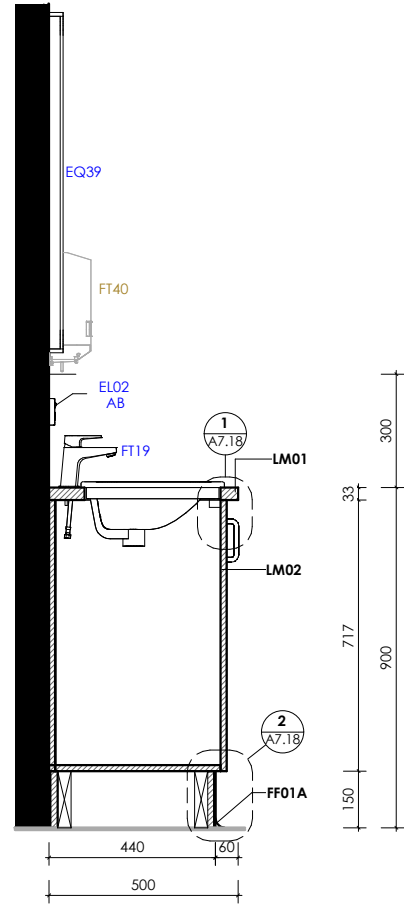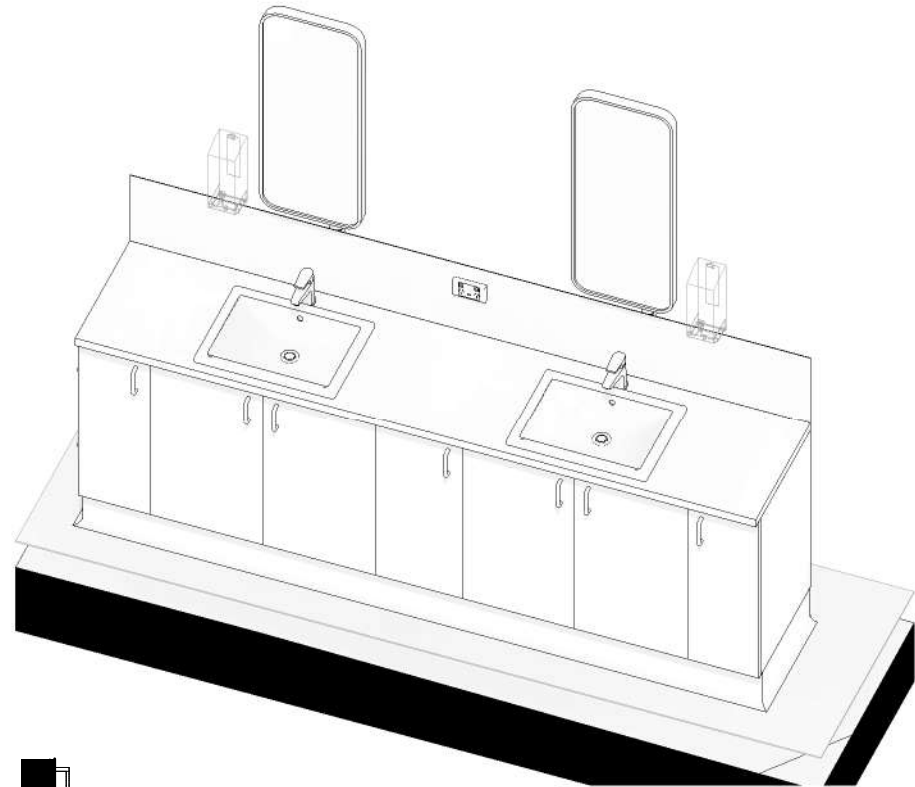

3 Section 27
A7.13 Scale: 1 : 20

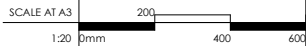

	PROPOSED GROSS FLOOR AREA 402 Sqm EXISTING FLOOR AREA - Sqm	 MELBOURNE WERRIBEE HEALESVILLE KYABRAM	CONSULTANTS	ISSUE	DESCRIPTION	DATE	DRWN	DRAWING TITLE J15 - TOILET BENCH	PROJECT WILDLIFE HOSPITAL	TEAM LEADER TP	CHECKED BY EG	DRAWING NO A7.13	
	NOTES			COPYRIGHT	A	ISSUE FOR COORDINATION	12/08/24						KZ/DI
	• WRITTEN DIMENSIONS TAKE PRECEDENCE OVER SCALD DIMENSIONS • CONTRACTORS MUST VERIFY ALL DIMENSIONS ON SITE AND REPORT ANY DISCREPANCIES PRIOR TO COMMENCING ANY WORKS • THIS DRAWING TO BE USED IN CONNECTION WITH ALL RELEVANT CONTRACTS, SPECIFICATIONS, REPORTS, SCHEDULES & DRAWINGS • ALL WORKS TO FULLY COMPLY WITH AUSTRALIAN STANDARDS, BUILDING CODES OF PRACTICE, DELEGATED DISCRETIONARY ACT 2014, THE REQUIREMENTS OF WORKSAFE VICTORIA & LOCAL, ALL APPLICABLE PERMIT TO THE WORKS • SHEDDING CONSULTANT'S DRAWINGS, REPORTS & SPECIFICATIONS TAKE PRECEDENCE & SUPERSEDE ALL NOTES WITHIN THE ARCHITECTURAL PACKAGE			© COPYRIGHT OF DESIGNER SHOWN HEREON IS RESERVED BY SPACE FOR HEALTH DESIGN AND MUST NOT BE ALTERED, REPRODUCED OR CORRECTED WITHOUT THE WRITTEN PERMISSION OF THE DESIGNER. ALL RIGHTS RESERVED. NO PART OF THIS DOCUMENT CONTAINS ANY INFORMATION OF CONFIDENTIAL, IDEAS AND CONCEPTS CONTAINED IN THIS DOCUMENT ARE CONFIDENTIAL.	B	FOR CLIENT APPROVAL	04/09/24						KZ
					C	FOR CLIENT APPROVAL	17/09/24						KZ
				D	ISSUE FOR FINAL COORDINATION	04/10/24	KZ/TP	STATUS FOR TENDER	ADDRESS KYABRAM FAUNA PARK (ZOOS VICTORIA), 75 LAKE RD, KYABRAM VIC 3620	DATE 17/08/26	SCALE@A3 1:20	PROJECT NO SFH250906	
				E	FOR TENDER	31/10/24	KZ/TP						
				F	FOR TENDER ADDENDUM	22/11/24	KZ/TP						
				G	INFORMATION	01/06/26	FM						
				H	INFORMATION	10/07/26	FM						
				I	TENDER	17/08/26	FM						

JOINERY GENERAL NOTES	
• COVERED UP H: 150MM IN ALL JOINERY • SHOP DRAWINGS REQUIRED FROM JOINER TO BE APPROVED BY DESIGNER AND CLIENT PRIOR TO MANUFACTURE • DRAWINGS ARE CONCEPTUAL AND WILL BE SUBJECT TO STRUCTURAL STABILITY ADVISED BY THE JOINER • ALL INTERNAL SIDES IN BASIC WHITE MELAMINE FINISH UNLESS NOTED OTHERWISE • ALL INTERNAL FF&E SCHEDULE REFER TO A5.6.0-A5.6.4 • ALL EQUIPMENT SPECIFICATIONS / DIMENSIONS SHOULD BE CONFIRMED PRIOR TO MANUFACTURE OF JOINERY UNIT • ALL INTERNAL FINISH REFER TO A5.2 • ALL BENCH TOP AND FLASHBACK TO HAVE HIGH PRESSURE LAMINATE • ALL SINK WASTE TO HAVE SCRAP TRAP SINK & BASIN BASKET WASTE ARRESTOR_TBC BY CLIENT	
ABBREVIATION	
ADJ	: ADJUSTABLE SHELF
CA	: CABLE ACCESS
DR	: DRAWERS
EP	: END PANEL (WHERE END IS VISIBLE)
FIX	: FIXED SHELF

[illegible]

CLIENT

ZOOS
VICTORIA

MELBOURNE
WERRIBEE
HEALESVILLE
KYABRAM


CONSULTANTS

[illegible]


DATE	DRWN	DRAWING TITLE
12/08/24	KZ/DI	J16 - LAUNDRY CUPBOARD
04/09/24	KZ	
17/09/24	KZ	
04/10/24	KZ/TP	
31/10/24	KZ/TP	
22/11/24	KZ/TP	
20/04/26	FM	
01/06/26	FM	
10/07/26	FM	
17/08/26	FM	
		STATUS
		FOR TENDER

PROJECT	TEAM LEADER	CHECKED BY	DRAWING NO
WILDLIFE HOSPITAL	EG	EG	A7.14.0
	DATE	SCALE@A3	ISSUE
	17/08/26	1:20	
ADDRESS	PROJECT NO		J
KYABRAM FAUNA PARK (ZOOS VICTORIA), 75 LAKE RD, KYABRAM VIC 3620	SFH250906		


JOINERY GENERAL NOTES	ABBREVIATION
• COVERED UP H: 150MM IN ALL JOINERY • SHOP DRAWINGS REQUIRED FROM JOINER TO BE APPROVED BY DESIGNER AND CLIENT PRIOR TO MANUFACTURE • DRAWINGS ARE CONCEPTUAL AND WILL BE SUBJECT TO STRUCTURAL STABILITY ADVISED BY THE JOINER • ALL INTERNAL SIDES IN BASIC WHITE MELAMINE FINISH UNLESS NOTED OTHERWISE • ALL INTERNAL FF&E SCHEDULE REFER TO A5.6.0~A5.6.4 • ALL EQUIPMENT SPECIFICATIONS / DIMENSIONS SHOULD BE CONFIRMED PRIOR TO MANUFACTURE OF JOINERY UNIT • ALL INTERNAL FINISH REFER TO A5.2 • ALL BENCH TOP AND FLASHBACK TO HAVE HIGH PRESSURE LAMINATE • ALL SINK WASTE TO HAVE SCRAP TRAP SINK & BASIN BASKET WASTE ARRESTOR_TBC BY CLIENT	ADJ : ADJUSTABLE SHELF CA : CABLE ACCESS DR : DRAWERS EP : END PANEL (WHERE END IS VISIBLE) FIX : FIXED SHELF

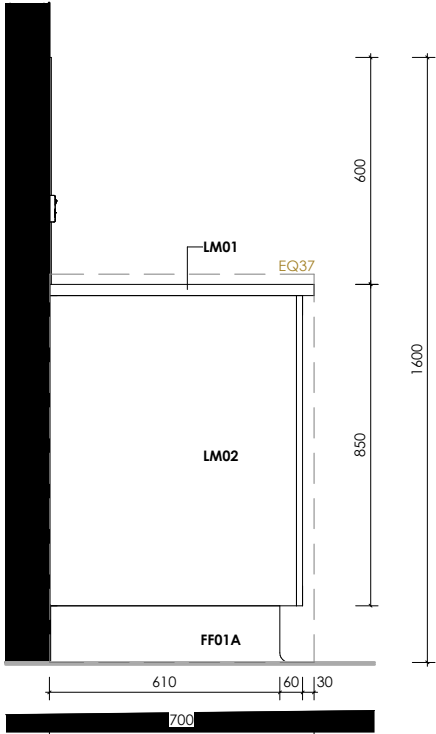

1 SECTION
A7.14.1
Scale: 1 : 20

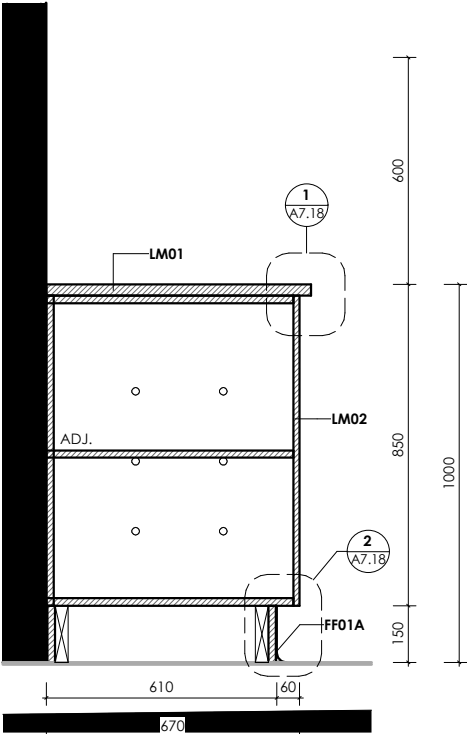

2 SECTION
A7.14.1
Scale: 1 : 20

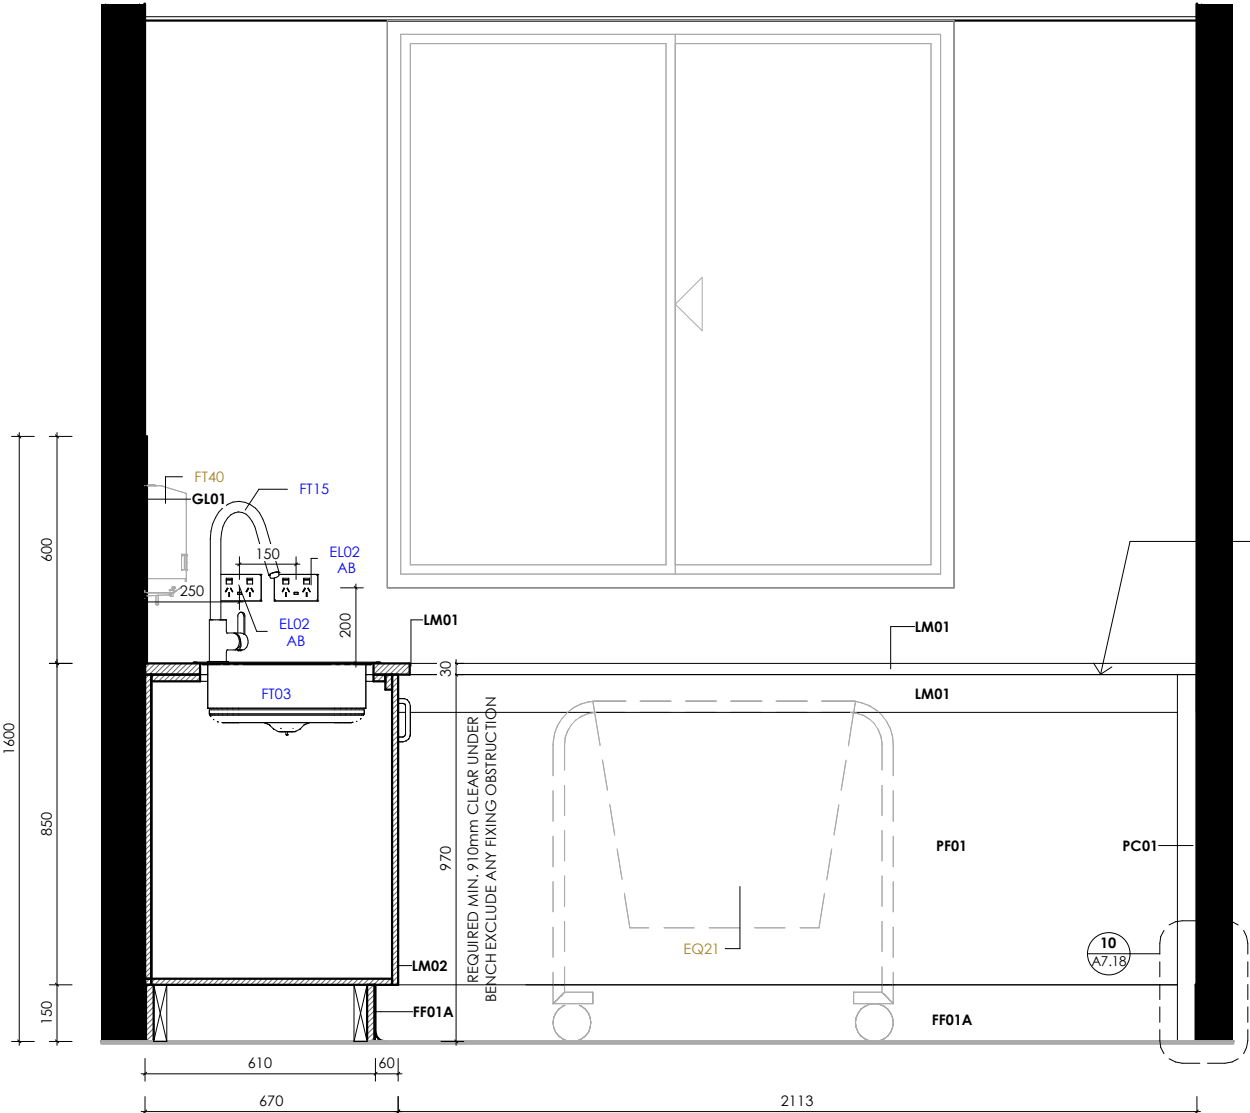

3 SECTION
A7.14.1
Scale: 1 : 20



CLEAT ATTACHED TO THE WALL, ALLOW EXTRA NOGGIN AT FIXING JUNCTION FOR DURABILITY



	PROPOSED GROSS FLOOR AREA EXISTING FLOOR AREA	402 Sqm - Sqm	CLIENT	 MELBOURNE WERRIBEE HEALESVILLE KYABRAM	CONSULTANTS	ISSUE	DESCRIPTION	DATE	DRWN	DRAWING TITLE	PROJECT	TEAM LEADER	CHECKED BY	DRAWING NO
	NOTES	COPYRIGHT	A			ISSUE FOR COORDINATION	12/08/24	KZ/DI	J16 - LAUNDRY CUPBOARD	WILDLIFE HOSPITAL	EG	EG	A7.14.1	
	• WRITTEN DIMENSIONS TAKE PRECEDENCE OVER SCALE DIMENSIONS. • CONTRACTORS MUST VERIFY ALL DIMENSIONS ON SITE AND REPORT ANY DISCREPANCIES PRIOR TO CARRYING OUT ANY WORKS. • THIS DRAWING TO BE USED IN CONNECTION WITH ALL RELEVANT CONTRACTS, SPECIFICATIONS, REPORTS, SCHEDULES & DRAWINGS. • ALL WORKS TO FULLY COMPLY WITH AUSTRALIAN STANDARDS, BUILDING CODES OF PRACTICE, & CURRENTLY DECLARATION ACT 2016, THE REQUIREMENTS OF HOMEWARE, WORKCOVER & CHSAL, ALL AUTHORITIES RELEVANT TO THE WORKS. • SHEDDING CONSULTANT'S DRAWINGS, REPORTS & SPECIFICATIONS TAKE PRECEDENCE & SUPERSEDE ALL NOTES WITHIN THE ARCHITECTURAL PACKAGE.	• COPYRIGHT OF DESIGN SHOWN HEREON IS RESERVED BY SPACE FOR HEALTH DESIGN AND MUST NOT BE ALTERED, REPRODUCED OR COPIED IN WHOLE OR IN PART WITHOUT WRITTEN PERMISSION. • REFERENCE TO THE WHOLE OR PART OF THIS DOCUMENT CONSTITUTES AN INFRINGEMENT OF COPYRIGHT. • IDEAS AND CONCEPTS CONTAINED IN THIS DOCUMENT ARE CONFIDENTIAL.	B			FOR CLIENT APPROVAL	04/09/24	KZ						
			C			FOR CLIENT APPROVAL	17/09/24	KZ						
			D			ISSUE FOR FINAL COORDINATION	04/10/24	KZ/TP						
			E			FOR TENDER	31/10/24	KZ/TP						
			F			FOR TENDER ADDENDUM	22/11/24	KZ/TP						
			G			INFORMATION	20/04/26	FM						
			H			INFORMATION	01/06/26	FM						
			I			INFORMATION	10/07/26	FM						
			J			TENDER	17/08/26	FM						
LEAD ARCHITECT: MAX HU														

JOINERY GENERAL NOTES

- COVERED UP H: 150MM IN ALL JOINERY
- SHOP DRAWINGS REQUIRED FROM JOINER TO BE APPROVED BY DESIGNER AND CLIENT PRIOR TO MANUFACTURE
- DRAWINGS ARE CONCEPTUAL AND WILL BE SUBJECT TO STRUCTURAL STABILITY ADVISED BY THE JOINER
- ALL INTERNAL SIDES IN BASIC WHITE MELAMINE FINISH UNLESS NOTED OTHERWISE
- ALL INTERNAL FF&E SCHEDULE REFER TO A5.6.0~A5.6.4
- ALL EQUIPMENT SPECIFICATIONS / DIMENSIONS SHOULD BE CONFIRMED PRIOR TO MANUFACTURE OF JOINERY UNIT
- ALL INTERNAL FINISH REFER TO A5.2
- ALL BENCH TOP AND FLASHBACK TO HAVE HIGH PRESSURE LAMINATE
- ALL SINK WASTE TO HAVE SCRAP TRAP SINK & BASIN BASKET WASTE ARRESTOR_TBC BY CLIENT

CLEANER CABINET JOINERY J17 TO HAVE COMPACT LAMINATE FOR BOTH EXTERNAL AND INTERNAL PANELS

ABBREVIATION

ADJ

: ADJUSTABLE SHELF

CA

: CABLE ACCESS

DR







: DRAWERS

EP

: END PANEL (WHERE END IS VISIBLE)

FIX

: FIXED SHELF

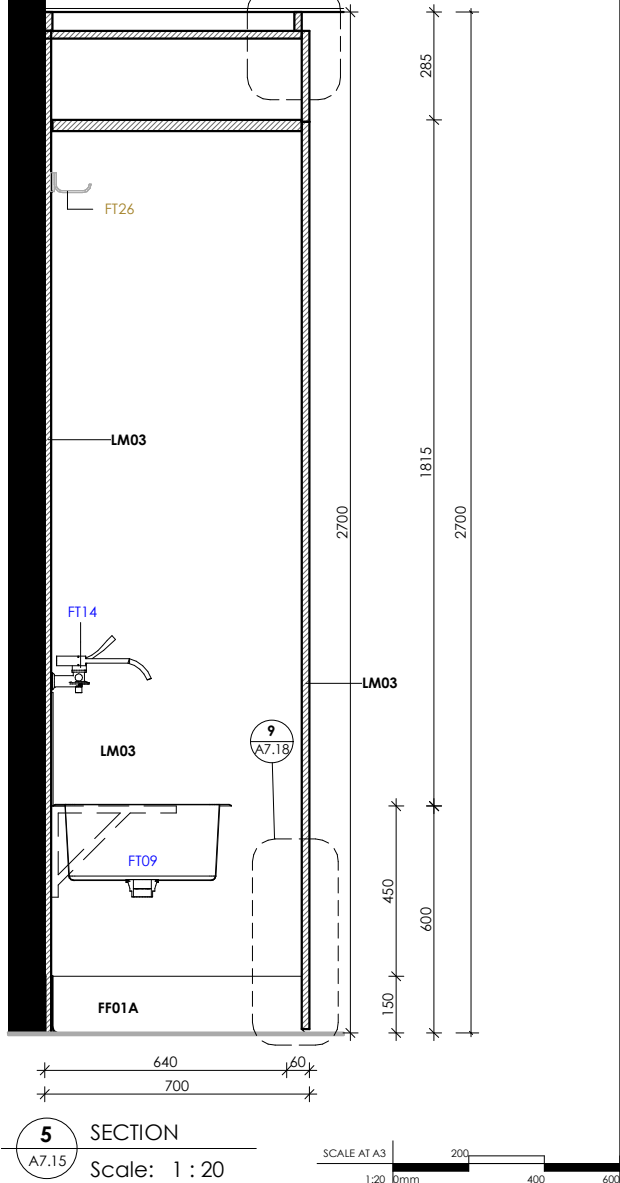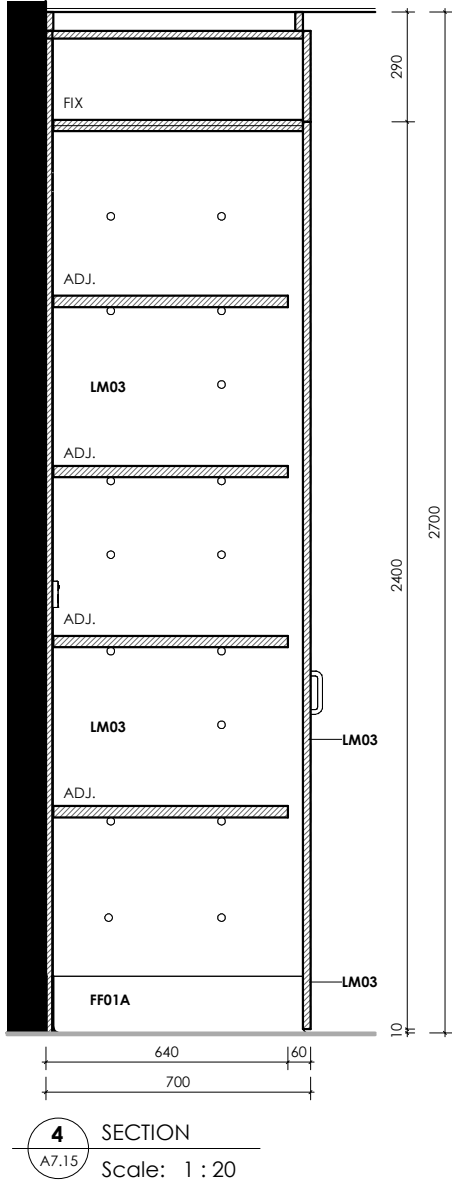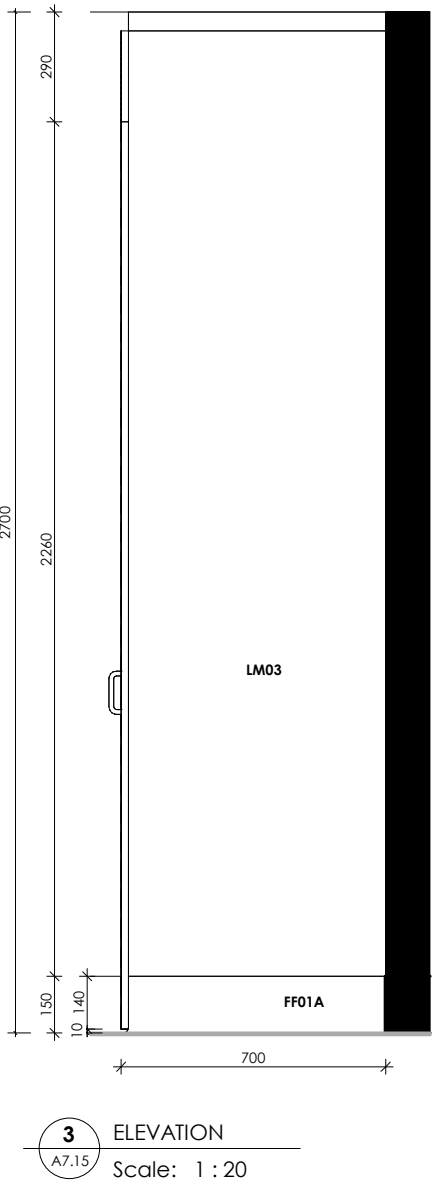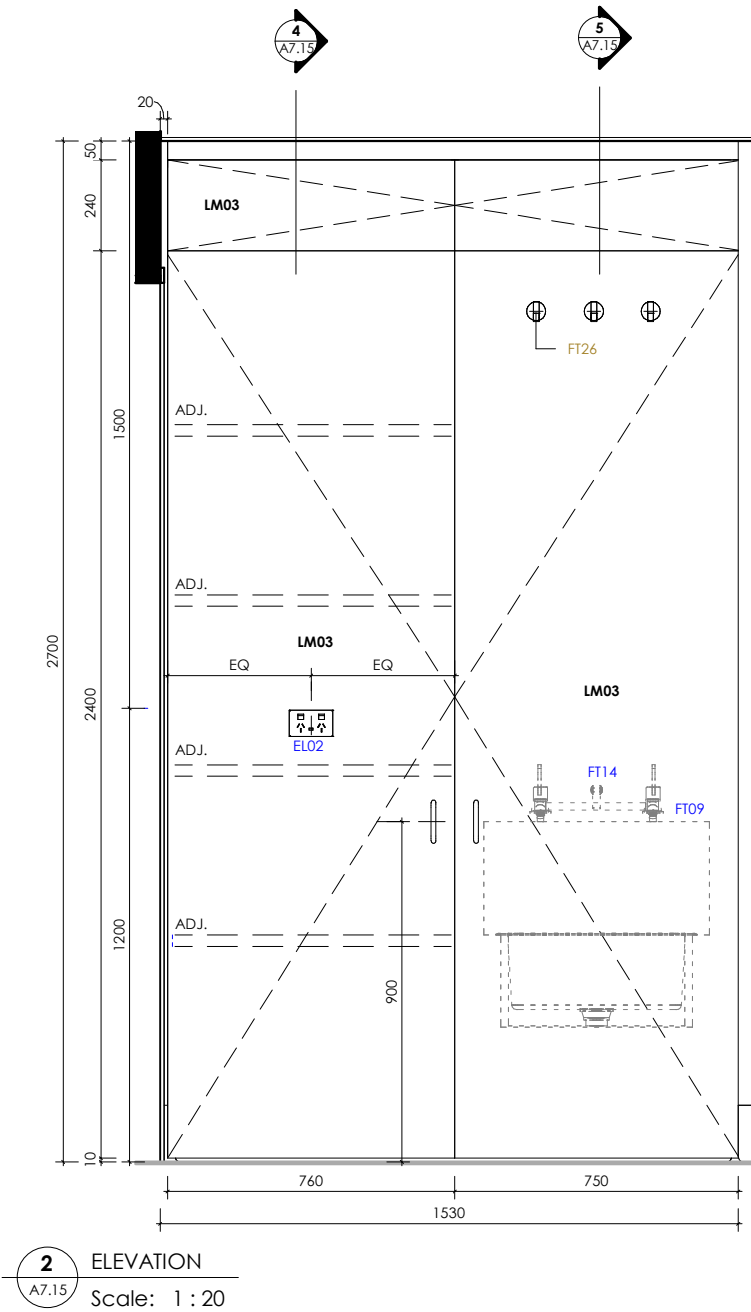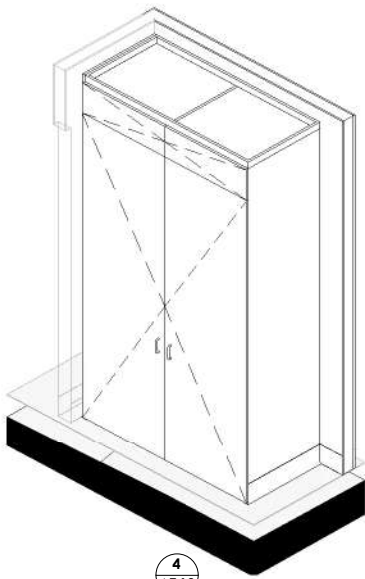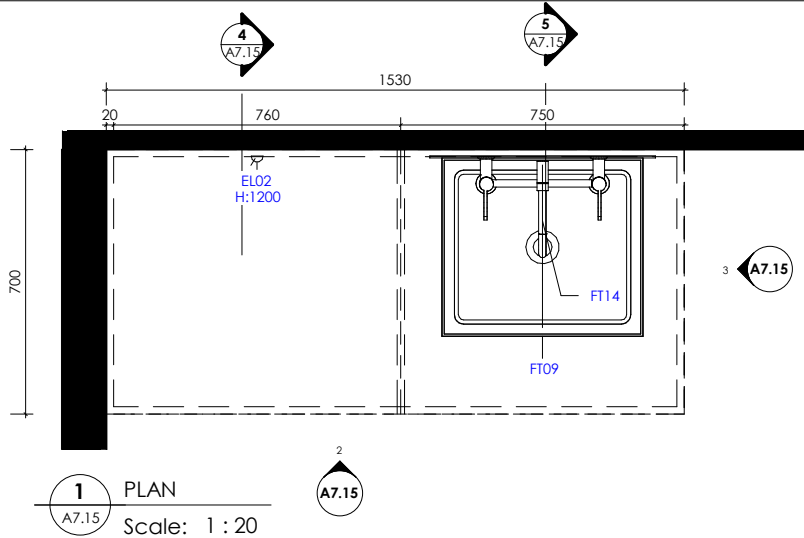

space

for

health

design & fitout

PROPOSED GROSS FLOOR AREA

EXISTING FLOOR AREA

NOTES

LEAD ARCHITECT: MAX HU

402 Sqm

- Sqm

COPYRIGHT

© COPYRIGHT OF DESIGNER. ALL RIGHTS RESERVED. NO PART OF THIS DOCUMENT MAY BE REPRODUCED OR TRANSMITTED IN ANY FORM OR BY ANY MEANS, ELECTRONIC OR MECHANICAL, WITHOUT PERMISSION IN WRITING FROM THE ARCHITECTURAL PACKAGE.

CLIENT

ZOOS

MELBOURNE

VICTORIA

WERRIBEE

HEALESVILLE

KYABRAM

CONSULTANTS

ISSUE

DESCRIPTION

DATE

DRWN

DRAWING TITLE

STATUS

PROJECT

WILDLIFE HOSPITAL

ADDRESS

KYABRAM FAUNA PARK (ZOOS VICTORIA), 75 LAKE RD, KYABRAM VIC 3620

TEAM LEADER

TP

DATE

17/08/26

PROJECT NO

SFH250906

CHECKED BY

EG

SCALE@A3


1:20

DRAWING NO


A7.15

ISSUE


1

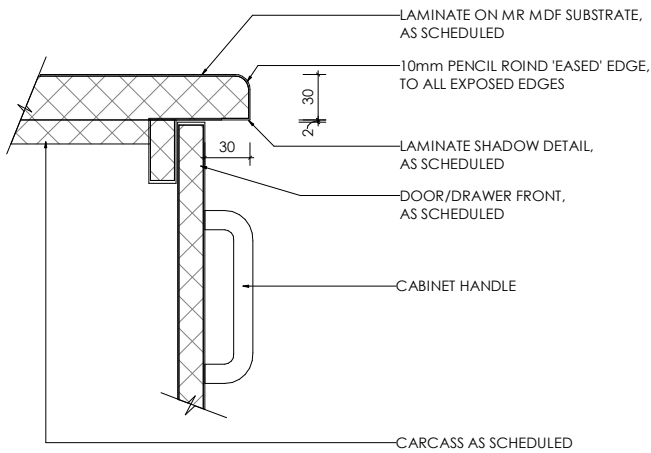


1 TYPICAL BENCHTOP JOINERY DETAIL
A7.18 Scale: 1 : 5

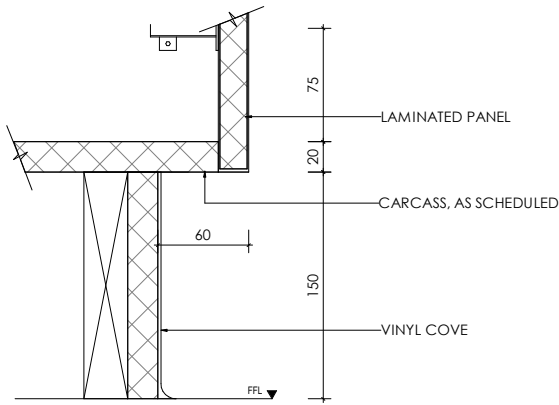


2 TYPICAL JOINERY KICKER
A7.18 Scale: 1 : 5

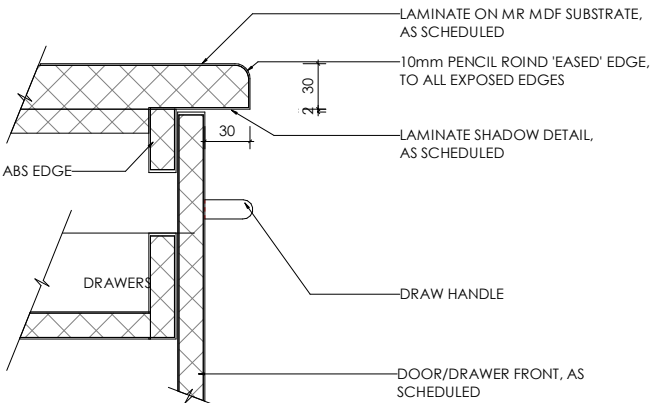


3 TYPICAL BENCHTOP DRAWERS JOINERY DETAIL
A7.18 Scale: 1 : 5

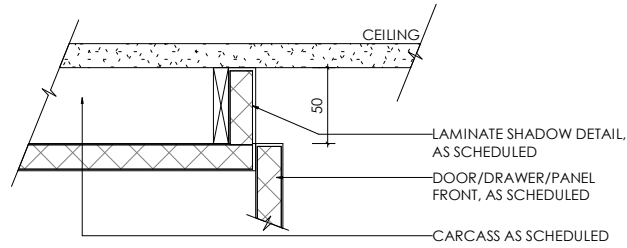


4 TYPICAL JOINERY CEILING SHADOW DETAIL
A7.18 Scale: 1 : 5

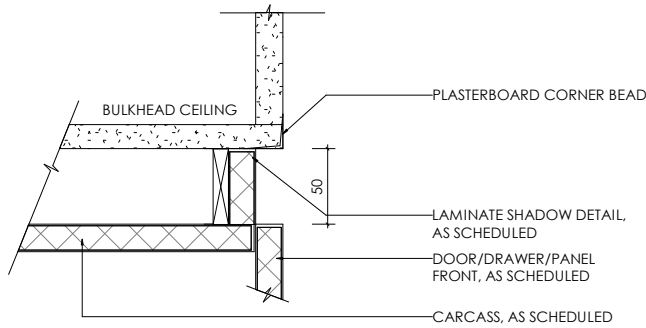


5 TYPICAL JOINERY BULKHEAD CEILING SHADOW
A7.18 Scale: 1 : 5

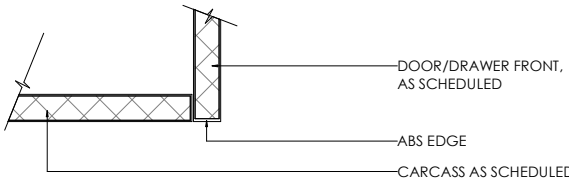


6 TYPICAL OVERHEAD JOINERY DETAIL
A7.18 Scale: 1 : 5

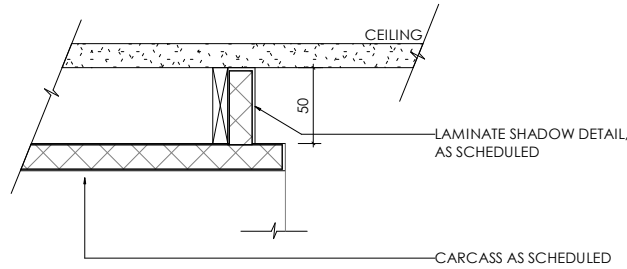


7 TYPICAL JOINERY OPEN SHELF CEILING SHADOW DETAIL
A7.18 Scale: 1 : 5

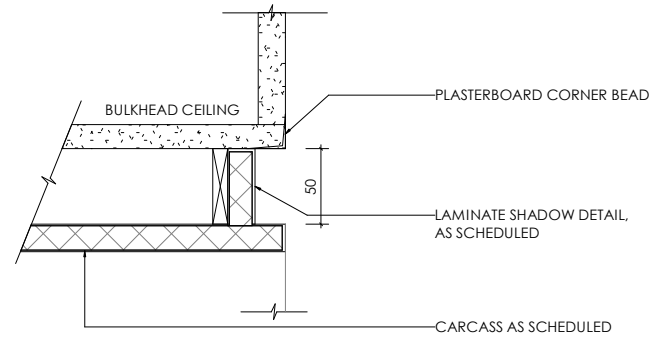

8 TYPICAL JOINERY OPENSHELL BULKHEAD CEILING SHADOW
A7.18 Scale: 1 : 5

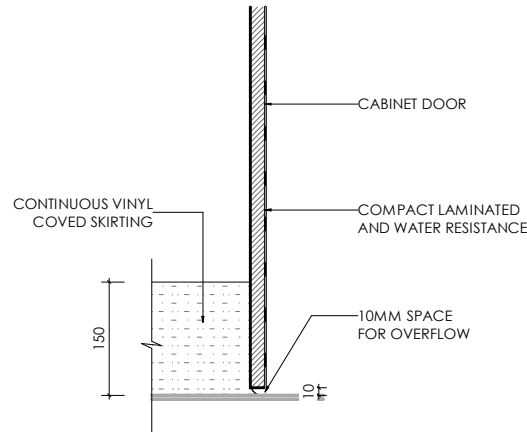

9 CLEANERS CABINET JOINERY DETAIL
A7.18 Scale: 1 : 10

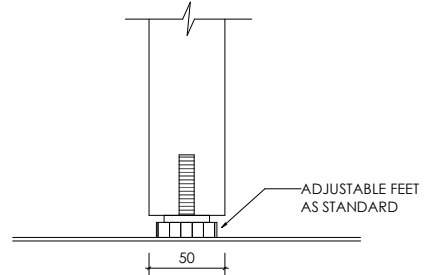

10 TYPICAL STEEL LEG JOINERY DETAIL
A7.18 Scale: 1 : 5

SCALE AT A3
1:20 0mm 200 400 600

ISSUE	DESCRIPTION	DATE	DRWN
A	ISSUE FOR COORDINATION	12/08/24	KZ/DI
B	FOR CLIENT APPROVAL	04/09/24	KZ
C	FOR CLIENT APPROVAL	17/09/24	KZ
D	ISSUE FOR FINAL COORDINATION	04/10/24	KZ/TP
E	FOR TENDER	31/10/24	KZ/TP
F	FOR TENDER ADDENDUM	22/11/24	KZ/TP
G	INFORMATION	01/06/26	FM
H	INFORMATION	10/07/26	FM
I	TENDER	17/08/26	FM

DRAWING TITLE	STATUS
JOINERY DETAILS	FOR TENDER

PROJECT	ADDRESS
WILDLIFE HOSPITAL	KYABRAM FAUNA PARK (ZOOS VICTORIA), 75 LAKE RD, KYABRAM VIC 3620

TEAM LEADER	CHECKED BY	DRAWING NO
TP	EG	A7.18
DATE	SCALE@A3	ISSUE
17/08/26	1:20	I
PROJECT NO	SFH250906	