




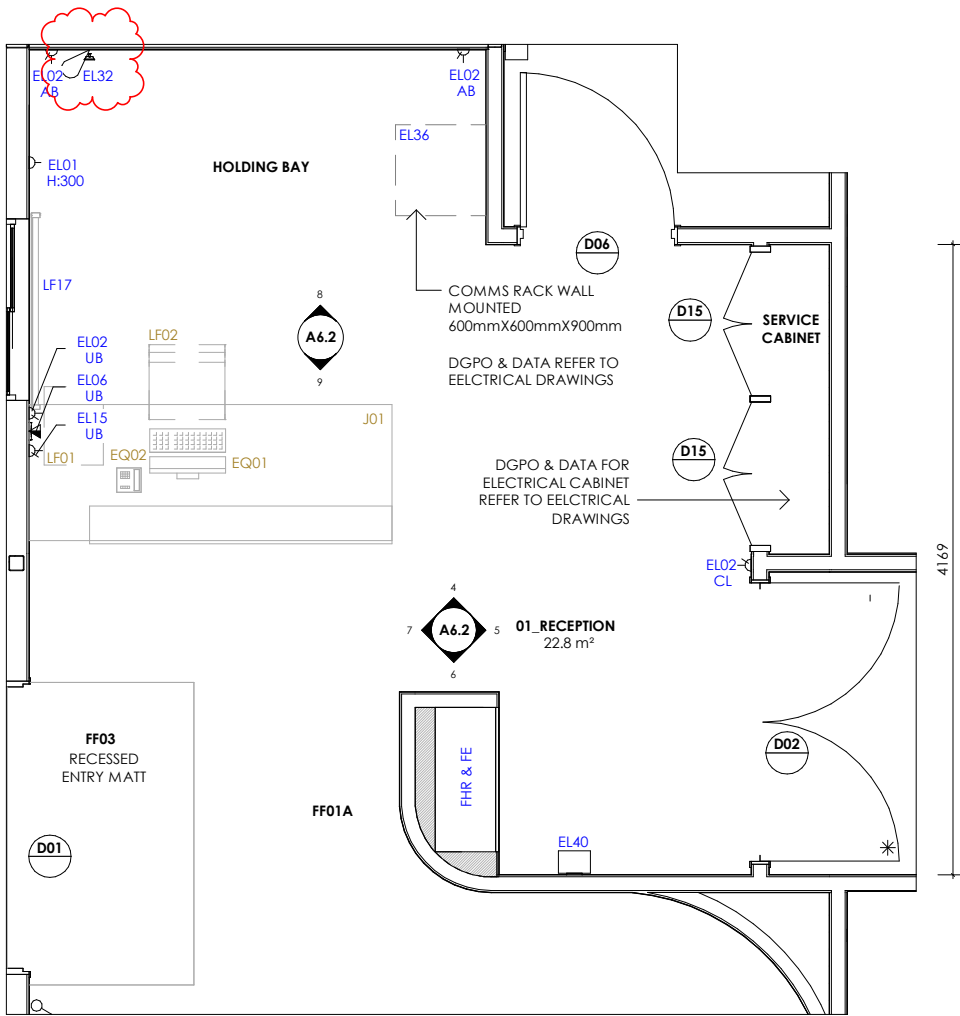

1 PLAN
A6.1
Scale: 1 : 50

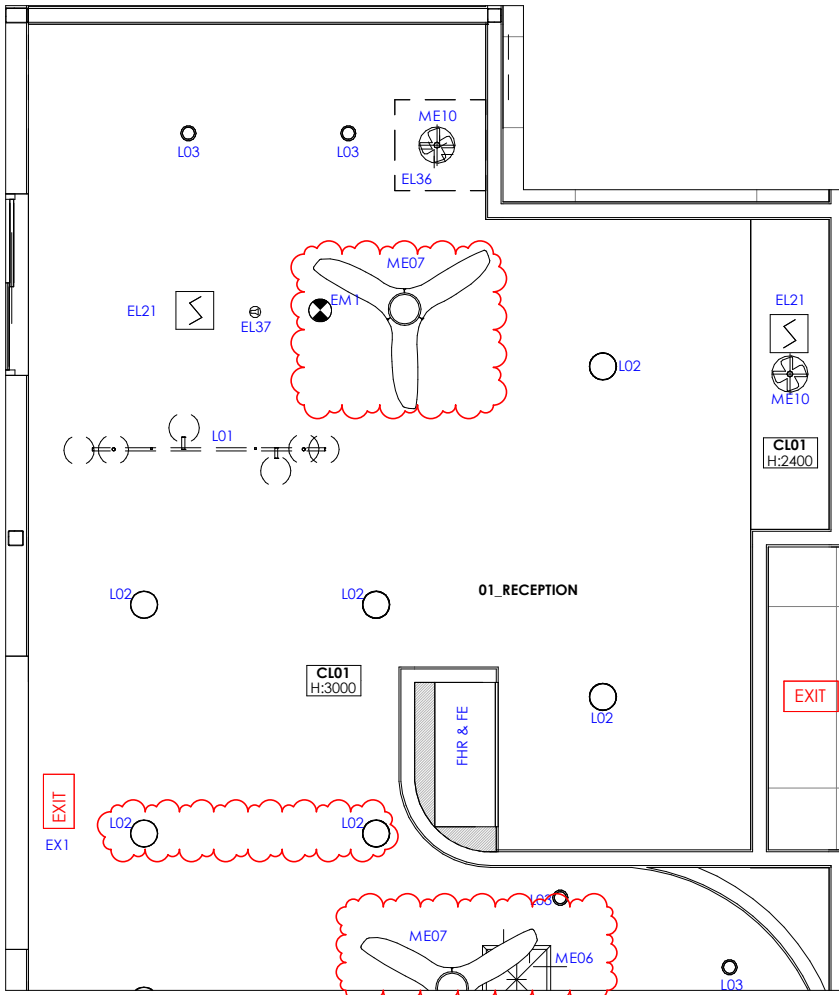

2 RCP
A6.1
Scale: 1 : 50

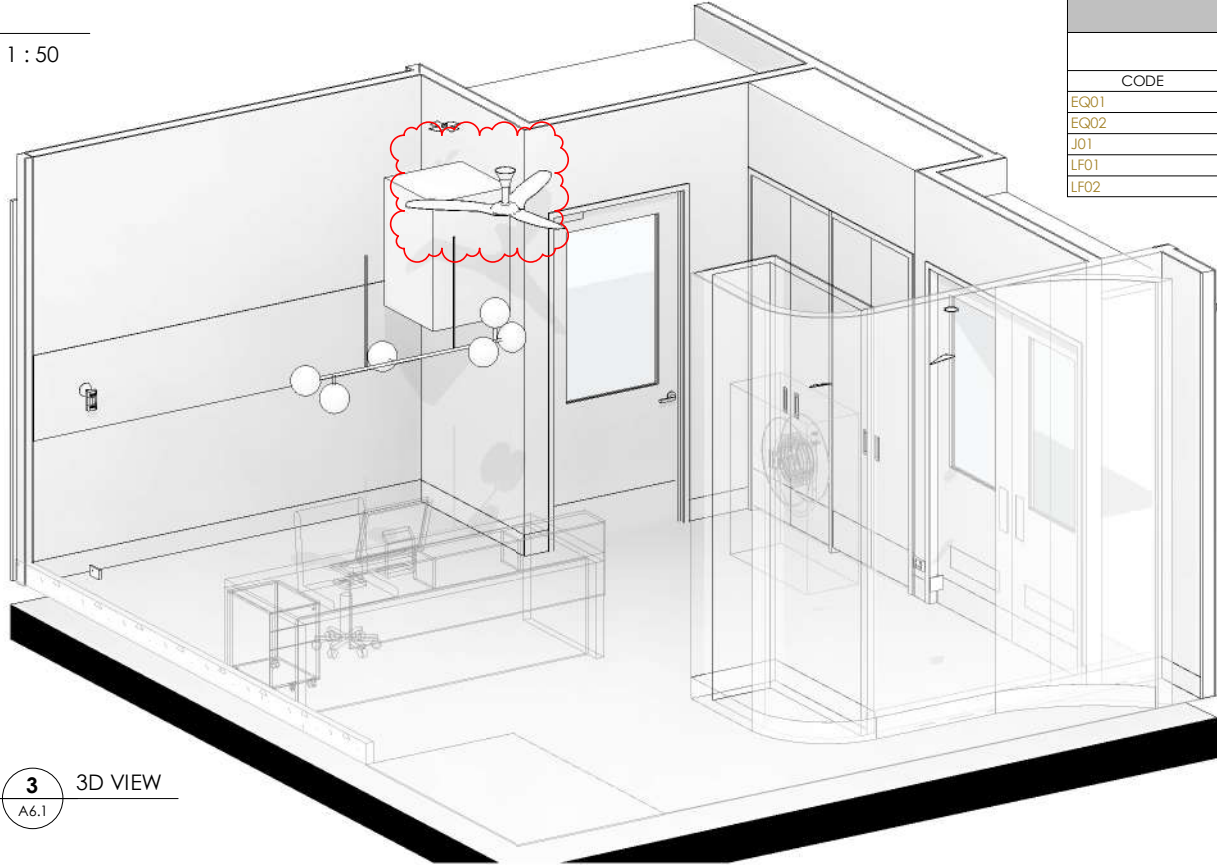

3 3D VIEW
A6.1

GENERAL NOTE	
WALL AND DOOR WITH ACCOUSTIC INSULATION MATERIAL TO PROTECT FROM ANY NOISY ACTIVITIES TO ADJACENT AREAS	
ALL SERVICES DRAWINGS AND SPECIFICATIONS (MECHANICAL, HYDRAULIC, ELECTRICAL, FIRE) REFER TO NJM SERVICES DRAWINGS FOR DETAILS REV. 14/08/26	
POWER/DATA LEGEND	
ELXX H: XX	POWER/DATA OUTLET CODE NOMINATED HEIGHT
AB	ABOVE BENCH
UB	UNDER BENCH
PH	PHONE
CL	CLEANERS
S	SUSPENDED
FE	FIRE EXTINGUISHER
FHR	FIRE HOSE REEL
FIP	FIRE INDICATOR PANEL
F	CEILING FANS

RECEPTION GROUP 1		
SUPPLIED AND INSTALLED BY BUILDER		
CODE	QTY	DESCRIPTION
EL01	1	OUTLET: Single 10A Switched Pocket
EL02	4	OUTLET: Double 10A Switched Pocket
EL06	1	OUTLET: Data, Triple
EL15	1	OUTLET: Double 10A Switched Pocket With USB
EL21	2	ELECTRICAL: Smoke detector
EL32	1	DETECTOR: Infrared Motion Sensor
EL36	1	COMMS RACK
EL37	1	ELECTRICAL : Emergency speaker
EL40	1	ELECTRICAL: INDOOR A/C CONTROLLER
EM1	1	LIGHT: Emergency Light
EX1	1	LIGHT: Exit Light
L01	1	LIGHT: Pendant
L02	6	LIGHT: Downlight
L03	2	LIGHT: Spot light
LF17	1	BLIND: Spec TBC
ME07	1	MECHANICAL: Ceiling Fan
ME10	2	MECHANICAL: Ceiling mounted exhaust fan for cupboard

RECEPTION GROUP 3		
SUPPLIED AND INSTALLED BY CLIENT		
CODE	QTY	DESCRIPTION
EQ01	1	EQUIPMENT: Computer, Desktop
EQ02	1	EQUIPMENT: Telephone
J01	1	RECEPTION COUNTER
LF01	1	FURNITURE: Mobile pedestal
LF02	1	CHAIR: Office, Ergonomic

SCALE AT A3
1:50
500mm
1000
1500



PROPOSED GROSS FLOOR AREA EXISTING FLOOR AREA	402 Sqm - Sqm
NOTES	COPYRIGHT
LEAD ARCHITECT: MAX HU	




CONSULTANTS

ISSUE	DESCRIPTION	DATE	DRWN
A	ISSUE FOR COORDINATION	05/08/24	KZ/DI
B	FOR CLIENT APPROVAL	04/09/24	KZ
C	ISSUE FOR FINAL COORDINATION	04/10/24	KZ/TP
D	FOR TENDER	31/10/24	KZ/TP
E	FOR TENDER ADDENDUM	22/11/24	KZ/TP
F	INFORMATION	20/04/26	FM
G	INFORMATION	01/06/26	FM
H	INFORMATION	10/07/26	FM
I	TENDER	17/08/26	FM


DRAWING TITLE	STATUS
RECEPTION AREA	FOR TENDER

PROJECT	WILDLIFE HOSPITAL
ADDRESS	KYABRAM FAUNA PARK (ZOOS VICTORIA), 75 LAKE RD, KYABRAM VIC 3620


TEAM LEADER	EG	CHECKED BY	EG	DRAWING NO	A6.1
DATE	17/08/26	SCALE@A3	1:50	ISSUE	1
PROJECT NO	SFH250906				

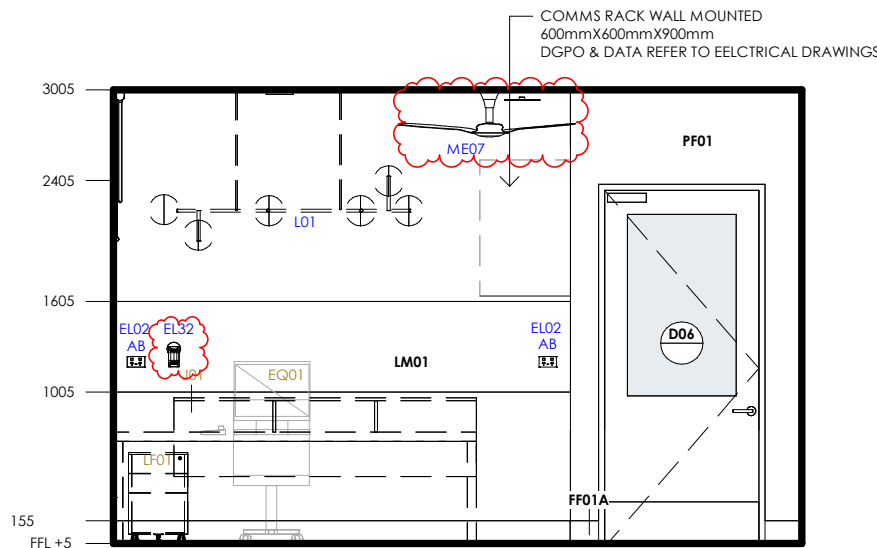


4 ELEVATION A
A6.2 Scale: 1:50

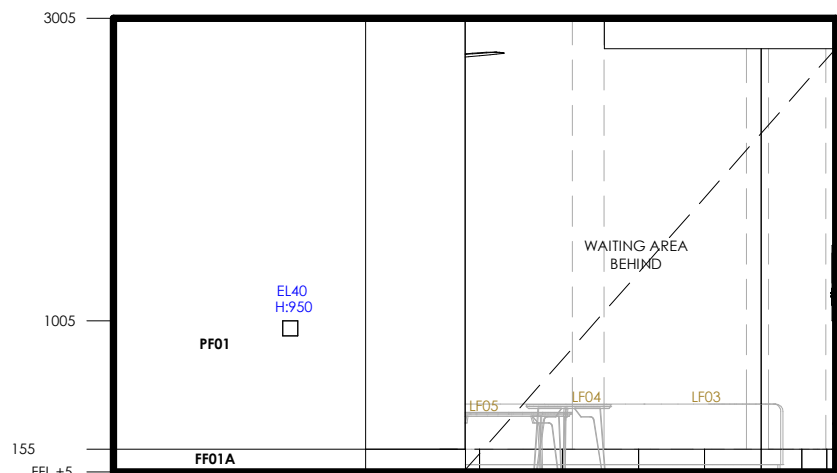


6 ELEVATION C
A6.2 Scale: 1:50

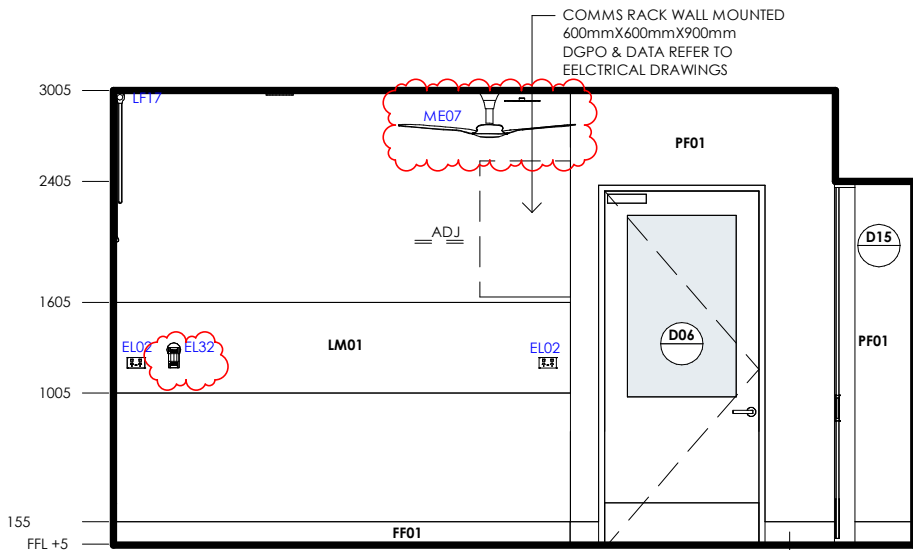


8 ELEVATION E
A6.2 Scale: 1:50

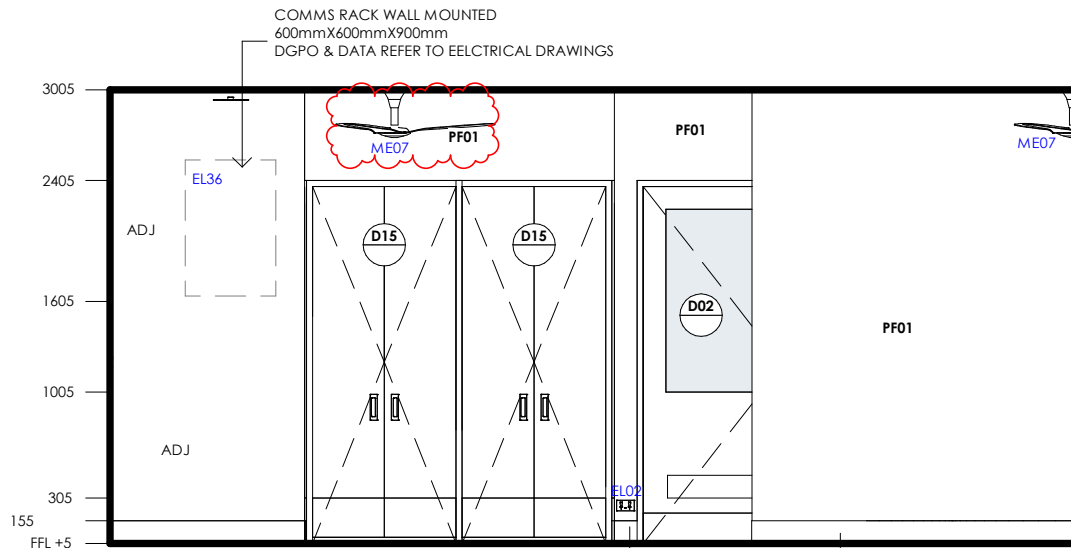

5 ELEVATION C
A6.2 Scale: 1:50

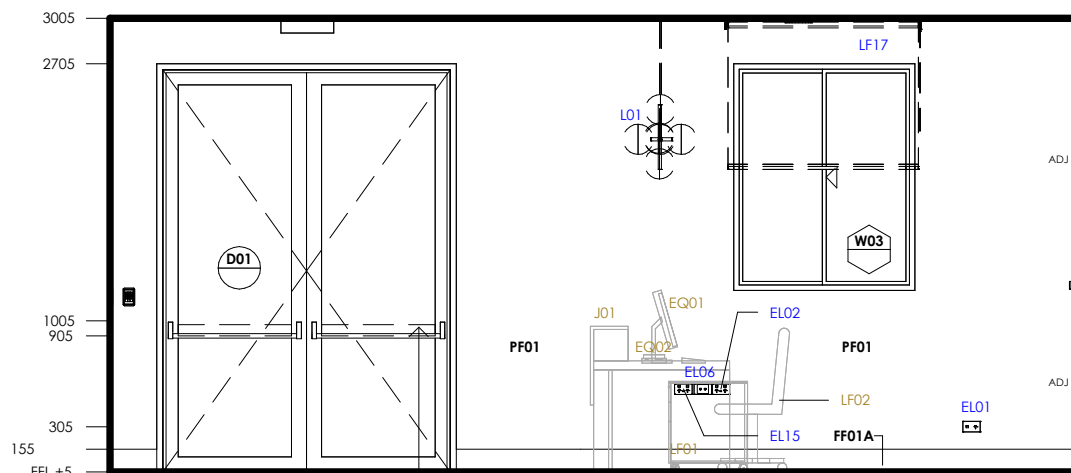

7 ELEVATION B
A6.2 Scale: 1:50

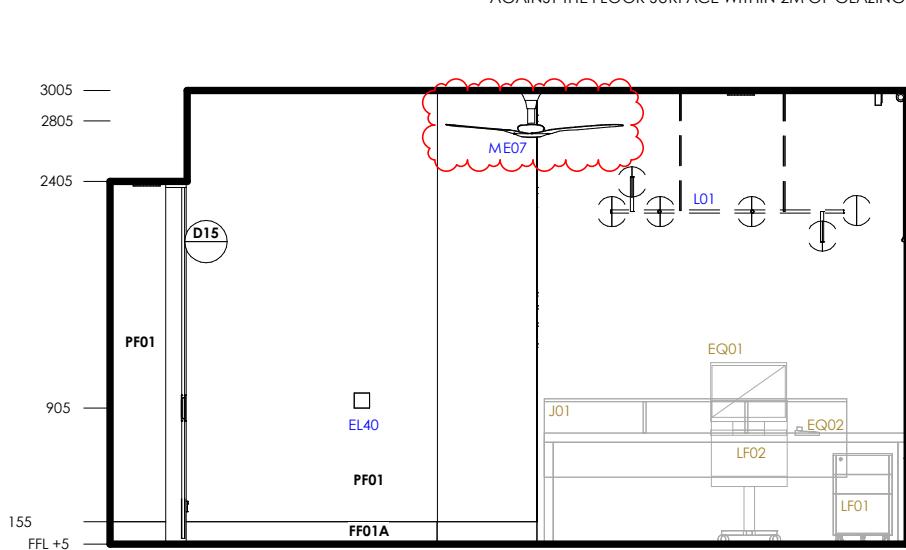

9 ELEVATION F
A6.2 Scale: 1:50

GENERAL NOTE	
WALL AND DOOR WITH ACCOUSTIC INSULATION MATERIAL TO PROTECT FROM ANY NOISY ACTIVITIES TO ADJACENT AREAS	
ALL SERVICES DRAWINGS AND SPECIFICATIONS (MECHANICAL, HYDRAULIC, ELECTRICAL, FIRE) REFER TO NJM SERVICES DRAWINGS FOR DETAILS REV. 14/08/26	
POWER/DATA LEGEND	
ELXX H: XX	POWER/DATA OUTLET CODE NOMINATED HEIGHT
AB	ABOVE BENCH
UB	UNDER BENCH
PH	PHONE
CL	CLEANERS
S	SUSPENDED
FE	FIRE EXTINGUISHER
FHR	FIRE HOSE REEL
FIP	FIRE INDICATOR PANEL
F	CEILING FANS

RECEPTION GROUP 1		
SUPPLIED AND INSTALLED BY BUILDER		
CODE	QTY	DESCRIPTION
EL01	1	OUTLET: Single 10A Switched Pocket
EL02	4	OUTLET: Double 10A Switched Pocket
EL06	1	OUTLET: Data, Triple
EL15	1	OUTLET: Double 10A Switched Pocket With USB
EL21	2	ELECTRICAL: Smoke detector
EL32	1	DETECTOR:Intruder Motion Sensor
EL36	1	COMMS RACK
EL37	1	ELECTRICAL : Emergency speaker
EL40	1	ELECTRICAL: INDOOR A/C CONTROLLER
EM1	1	LIGHT: Emergency Light
EX1	1	LIGHT: Exit Light
L01	1	LIGHT: Pendant
L02	6	LIGHT: Downlight
L03	2	LIGHT: Spot light
LF17	1	BLIND: Spec TBC
ME07	1	MECHANICAL: Ceiling Fan
ME10	2	MECHANICAL: Ceiling mounted exhaust fan for cupboard

RECEPTION GROUP 3		
SUPPLIED AND INSTALLED BY CLIENT		
CODE	QTY	DESCRIPTION
EQ01	1	EQUIPMENT: Computer, Desktop
EQ02	1	EQUIPMENT: Telephone
J01	1	RECEPTION COUNTER
LF01	1	FURNITURE: Mobile pedestal
LF02	1	CHAIR: Office, Ergonomic

SCALE AT A3
1:50 500 1000 1500



PROPOSED GROSS FLOOR AREA
EXISTING FLOOR AREA
402 Sqm
- Sqm

NOTES
* WHEN DIMENSIONS ARE PRESENTED ON THIS DRAWING, CONTRACTORS MUST VERIFY ALL DIMENSIONS ON SITE AND REPORT ANY DISCREPANCIES TO THE ARCHITECT PRIOR TO COMMENCING WORK.
* THIS DRAWING IS TO BE USED IN CONNECTION WITH ALL RELEVANT CONTRACTS, SPECIFICATIONS, REPORTS, SCHEDULES & DRAWINGS.
* ALL WORK TO BE COMPLETED IN ACCORDANCE WITH THE REQUIREMENTS OF THE NATIONAL BUILDING REGULATIONS AND THE REQUIREMENTS OF THE NATIONAL ELECTRICAL REGULATIONS.
* THE ARCHITECT'S DRAWINGS, REPORTS & SPECIFICATIONS ARE PRESENTED AS A GUIDE ONLY. ALL WORK MUST BE COMPLETED IN ACCORDANCE WITH THE ARCHITECTURAL PACKAGE.

COPYRIGHT
COPYRIGHT OF DESIGN DRAWING HEREON IS RESERVED BY THE ARCHITECT. NO PART OF THIS DOCUMENT OR ANY OF THE CONTENTS HEREOF MAY BE REPRODUCED OR TRANSMITTED IN ANY FORM OR BY ANY MEANS, ELECTRONIC OR MECHANICAL, WITHOUT THE WRITTEN PERMISSION OF THE ARCHITECT.

LEAD ARCHITECT: MAX HU



CONSULTANTS

ISSUE	DESCRIPTION	DATE	DRWN
A	ISSUE FOR COORDINATION	05/08/24	KZ/DI
B	FOR CLIENT APPROVAL	04/09/24	KZ
C	ISSUE FOR FINAL COORDINATION	04/10/24	KZ/TP
D	FOR TENDER	31/10/24	KZ/TP
E	FOR TENDER ADDENDUM	22/11/24	KZ/TP
F	INFORMATION	20/04/26	FM
G	INFORMATION	01/06/26	FM
H	INFORMATION	10/07/26	FM
I	TENDER	17/08/26	FM

DRAWING TITLE
RECEPTION AREA

STATUS
FOR TENDER

PROJECT
WILDLIFE HOSPITAL

ADDRESS
KYABRAM FAUNA PARK (ZOOS VICTORIA), 75 LAKE RD, KYABRAM VIC 3620

TEAM LEADER
EG

CHECKED BY
EG


DATE
17/08/26

SCALE@A3
1:50


PROJECT NO
SFH250906

DRAWING NO
A6.2


ISSUE

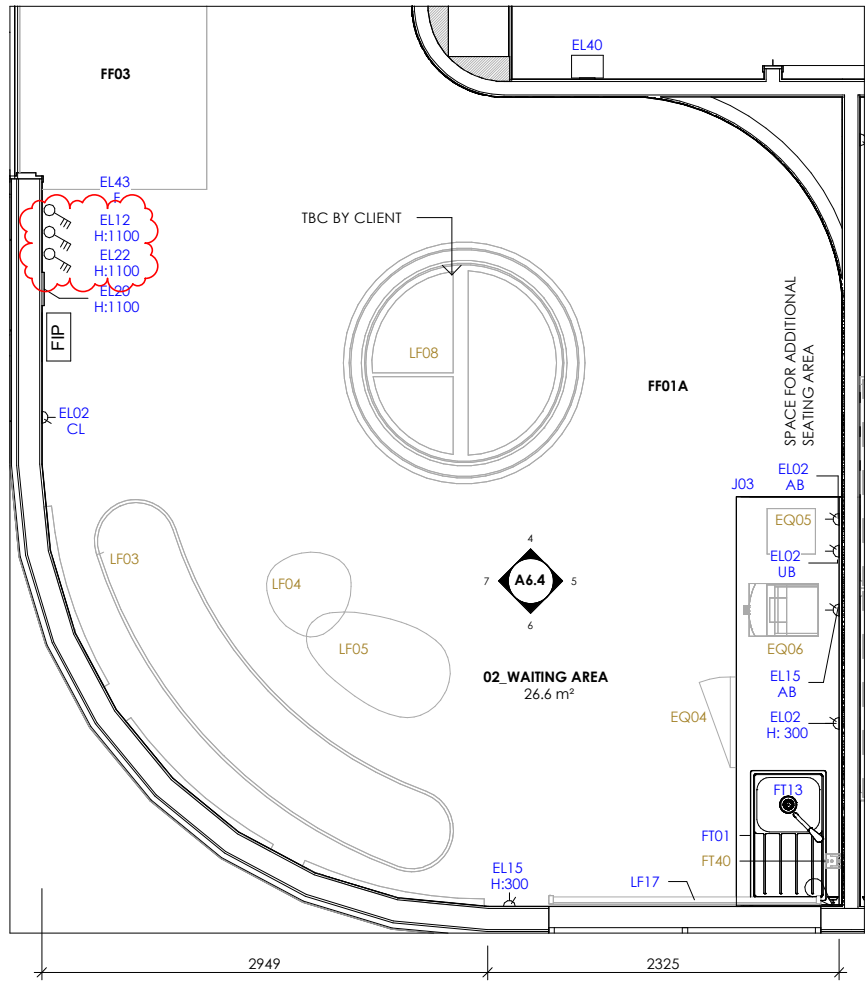

1 PLAN
A6.3
Scale: 1 : 50

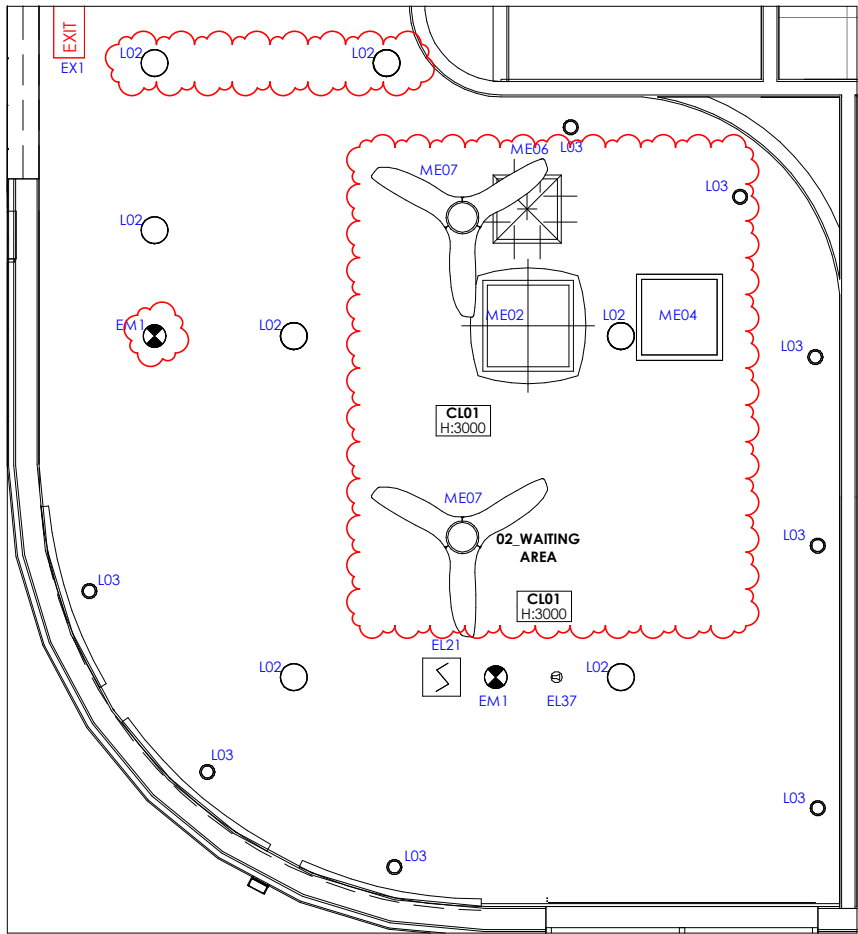

2 RCP
A6.3
Scale: 1 : 50

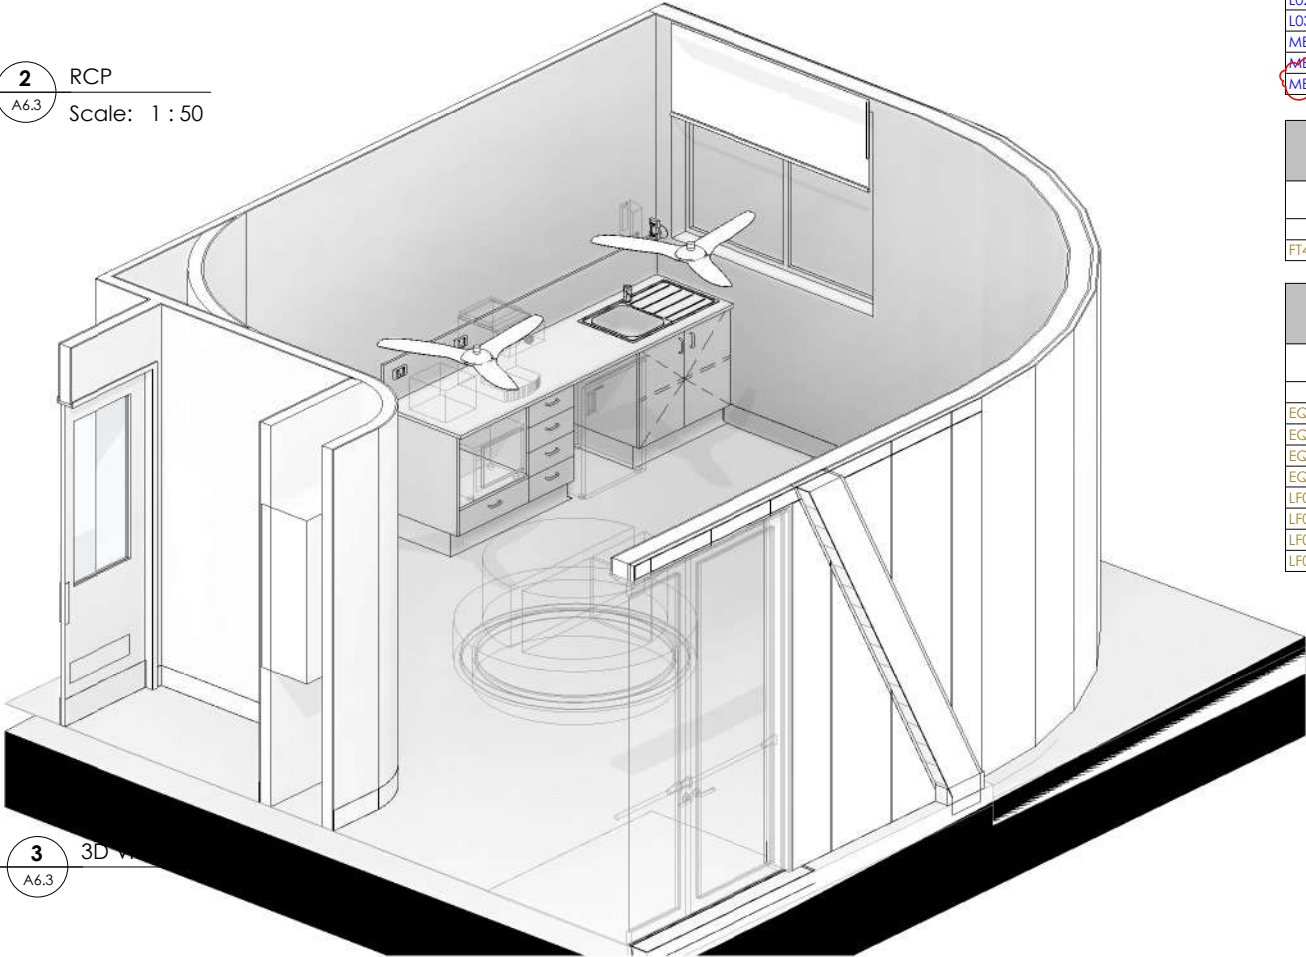

3 3D VIEW
A6.3

GENERAL NOTE	
WALL AND DOOR WITH ACCOUSTIC INSULATION MATERIAL TO PROTECT FROM ANY NOISY ACTIVITIES TO ADJACENT AREAS	
ALL SERVICES DRAWINGS AND SPECIFICATIONS (MECHANICAL, HYDRAULIC, ELECTRICAL, FIRE) REFER TO NJM SERVICES DRAWINGS FOR DETAILS REV. 14/08/26	
POWER/DATA LEGEND	
ELXX H: XX	POWER/DATA OUTLET CODE NOMINATED HEIGHT
AB	ABOVE BENCH
UB	UNDER BENCH
PH	PHONE
CL	CLEANERS
S	SUSPENDED
FE	FIRE EXTINGUISHER
FHR	FIRE HOSE REEL
FIP	FIRE INDICATOR PANEL
F	CEILING FANS

WAITING & ENTRANCE GROUP 1		
SUPPLIED AND INSTALLED BY BUILDER		
CODE	QTY	DESCRIPTION
EL02	4	OUTLET: Double 10A Switched Pocket
EL12	1	SWITCH: Switch outlet, Multi Gang
EL15	2	OUTLET: Double 10A Switched Pocket With USB
EL20	1	Security Panel
EL21	1	ELECTRICAL: Smoke detector
EL22	1	SWITCH: External lighting
EL32	1	DETECTOR:Intruder Motion Sensor
EL37	1	ELECTRICAL : Emergency speaker
EL43	1	SWITCH: Switch outlet, 3 Gang
EM1	2	LIGHT: Emergency Light
FIP	1	Fire indicator panel
FT01	1	SINK: Single Bowl Inset Sink
FT13	1	TAPWARE: Posh Solus MK2 Sink Mixer
J03	1	JOINERY : TEAPOINT BENCH
L02	5	LIGHT: Downlight
L03	8	LIGHT: Spot light
ME02	1	MECHANICAL: Cassete A/C Unit
ME04	1	MECHANICAL: Access Panel
ME07	2	MECHANICAL: Ceiling Fan

WAITING & ENTRANCE GROUP 2		
SUPPLIED BY CLIENT AND INSTALLED BY BUILDER		
CODE	QTY	DESCRIPTION
FT40	1	DISPENSER: Microshield Soap Dispenser

WAITING & ENTRANCE GROUP 3		
SUPPLIED AND INSTALLED BY CLIENT		
CODE	QTY	DESCRIPTION
EQ04	1	EQUIPMENT: Fridge, small
EQ05	1	EQUIPMENT : Espresso machine
EQ06	1	EQUIPMENT : Cofee Maker
EQ12	1	OVEN: microwave, domestic
LF03	1	SEATING BENCH
LF04	1	SEATING BENCH
LF05	1	SEATING BENCH
LF08	1	DISPLAY TABLE (TBC)






PROPOSED GROSS FLOOR AREA EXISTING FLOOR AREA	402 Sqm - Sqm
NOTES	COPYRIGHT
• WRITTEN DIMENSIONS TAKE PRECEDENCE OVER SCALD DIMENSIONS • CONTRACTORS MUST VERIFY ALL DIMENSIONS ON SITE AND REPORT ANY DISCREPANCIES TO THE ARCHITECT PRIOR TO COMMENCING WORK • THIS DRAWING IS TO BE USED IN CONNECTION WITH ALL RELEVANT CONTRACTS, SPECIFICATIONS, REPORTS, SCHEDULES & DRAWINGS • ALL WORKS TO FULLY COMPLY WITH AUSTRALIAN STANDARDS, BUILDING CODES OF PRACTICE, LOCAL DISCREMINATION ACT 2024, THE REQUIREMENTS OF WORKING WITH COMMUNITY ACT 2024, ALL APPLICABLE BYLAWS TO THE TENDERS • SHEDDING CONSULTANT'S DRAWINGS, REPORTS & SPECIFICATIONS TAKE PRECEDENCE & SUPERSEDE ALL NOTES WITHIN THE ARCHITECTURAL PACKAGE	• COPYRIGHT OF DESIGN DRAWING HEREON IS RESERVED BY SPACE FOR HEALTH DESIGN AND MUST NOT BE ALTERED, REPRODUCED OR CORRECTED WITHOUT THE WRITTEN PERMISSION OF SPACE FOR HEALTH DESIGN • NO PART OF THIS DOCUMENT CONTAINS ANY INFORMATION OF COPYRIGHT, TRADE MARK OR PATENT RIGHTS • ALL RIGHTS AND CONCEPTS CONTAINED IN THIS DOCUMENT ARE CONFIDENTIAL
LEAD ARCHITECT: MAX HU	




ISSUE	DESCRIPTION	DATE	DRWN	DRAWING TITLE
A	ISSUE FOR COORDINATION	05/08/24	KZ/DI	MAIN ENTRY & WAITING AREA
B	FOR CLIENT APPROVAL	04/09/24	KZ	
C	ISSUE FOR FINAL COORDINATION	04/10/24	KZ/TP	
D	FOR TENDER	31/10/24	KZ/TP	
E	FOR TENDER ADDENDUM	22/11/24	KZ/TP	STATUS FOR TENDER
F	INFORMATION	20/04/26	FM	
G	INFORMATION	01/06/26	FM	
H	INFORMATION	10/07/26	FM	
I	TENDER	17/08/26	FM	

PROJECT	TEAM LEADER	CHECKED BY	DRAWING NO
WILDLIFE HOSPITAL	EG	EG	A6.3
ADDRESS KYABRAM FAUNA PARK (ZOOS VICTORIA), 75 LAKE RD, KYABRAM VIC 3620	DATE 17/08/26	SCALE@A3 1:50	ISSUE 1
PROJECT NO SFH250906			

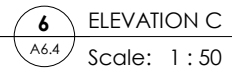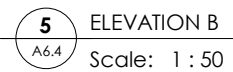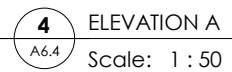


WAITING & ENTRANCE GROUP 3		
SUPPLIED AND INSTALLED BY CLIENT		
CODE	QTY	DESCRIPTION
EQ04	1	EQUIPMENT: Fridge, small
EQ05	1	EQUIPMENT : Espresso machine
EQ06	1	EQUIPMENT : Cofee Maker
EQ12	1	OVEN: microwave, domestic
LF03	1	SEATING BENCH
LF04	1	SEATING BENCH
LF05	1	SEATING BENCH
LF08	1	DISPLAY TABLE (TBC)




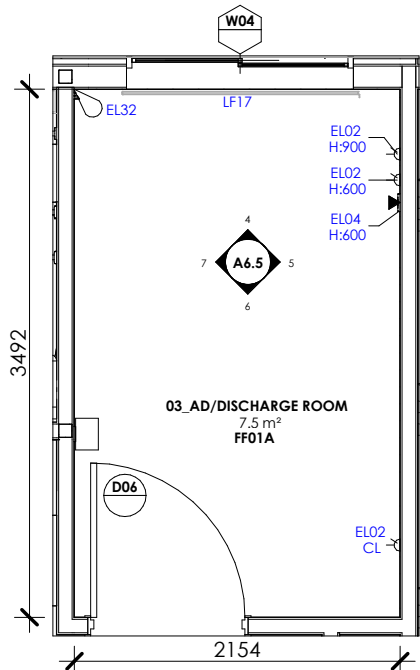

1 PLAN
A6.5
Scale: 1 : 50

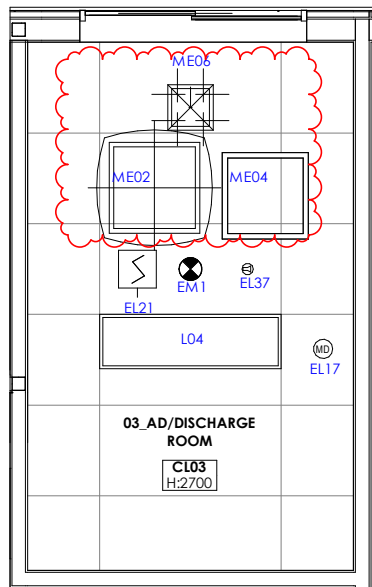

2 RCP
A6.5
Scale: 1 : 50

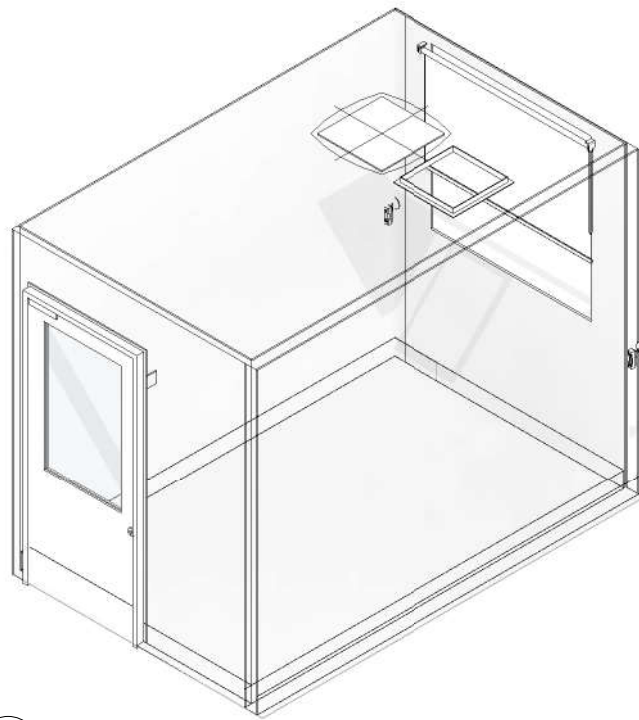

3 3D VIEW
A6.5

GENERAL NOTE

WALL AND DOOR WITH ACCOUSTIC INSULATION MATERIAL TO PROTECT FROM ANY NOISY ACTIVITIES TO ADJACENT AREAS


ALL SERVICES DRAWINGS AND SPECIFICATIONS (MECHANICAL, HYDRAULIC, ELECTRICAL, FIRE) REFER TO NJM SERVICES DRAWINGS FOR DETAILS REV. 14/08/26

POWER/DATA LEGEND


ELXX H: XX	POWER/DATA OUTLET CODE NOMINATED HEIGHT
AB	ABOVE BENCH
UB	UNDER BENCH
PH	PHONE
CL	CLEANERS
S	SUSPENDED
FE	FIRE EXTINGUISHER
FHR	FIRE HOSE REEL
FIP	FIRE INDICATOR PANEL
F	CEILING FANS

AD/DISCHARGE ROOM GROUP 1


SUPPLIED AND INSTALLED BY BUILDER		
CODE	QTY	DESCRIPTION
EL02	3	OUTLET: Double 10A Switched Pocket
EL04	1	OUTLET: Data, Double
EL17	1	SENSOR: motion detection
EL21	1	ELECTRICAL: Smoke detector
EL32	1	DETECTOR:intruder Motion Sensor
EL37	1	ELECTRICAL: Emergency speaker
EL40	1	ELECTRICAL: INDOOR A/C CONTROLLER
EM1	1	LIGHT: Emergency light
L04	1	LIGHT: LED panel
LF17	1	BLIND: Spec TBC
ME02	1	MECHANICAL: Cassete A/C Unit
ME04	1	MECHANICAL: Access Panel
ME06	1	MECHANICAL: Air Supply Diffuser

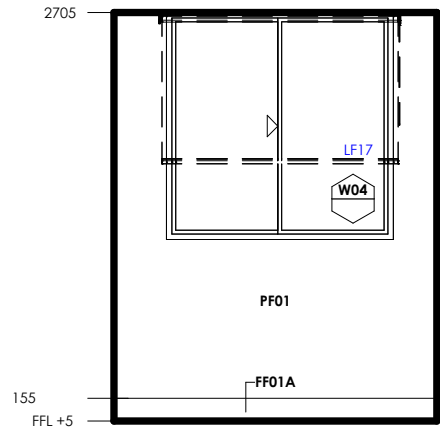


4 ELEVATION A
A6.5
Scale: 1 : 50

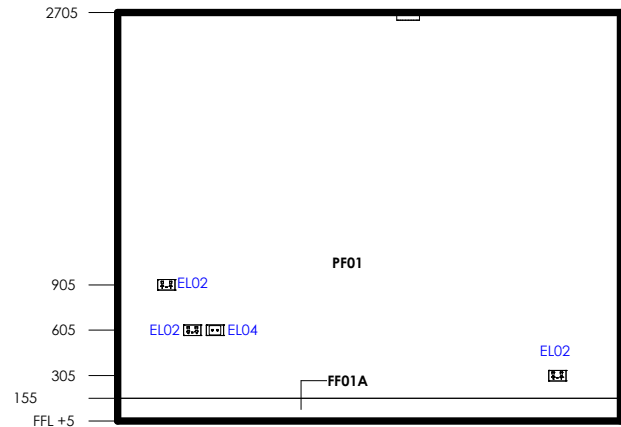

5 ELEVATION B
A6.5
Scale: 1 : 50

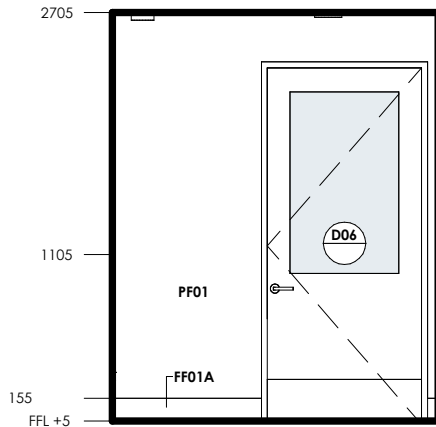


6 ELEVATION C
A6.5
Scale: 1 : 50

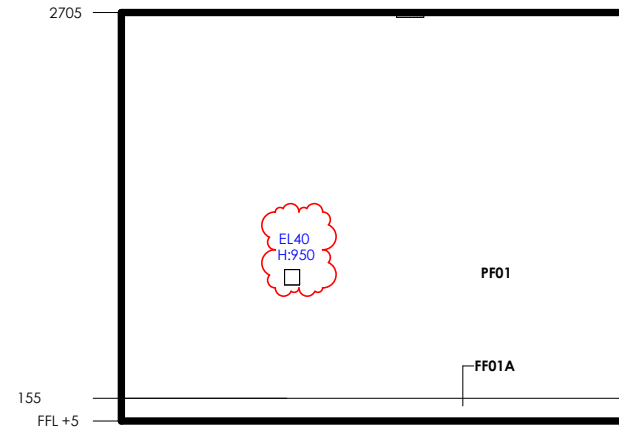


7 ELEVATION D
A6.5
Scale: 1 : 50


SCALE AT A3
1:50 500 1000 1500
0mm

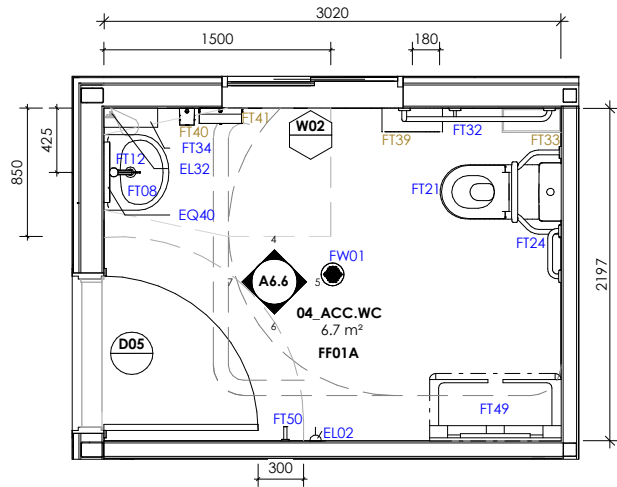

1 PLAN
A6.6 Scale: 1 : 50

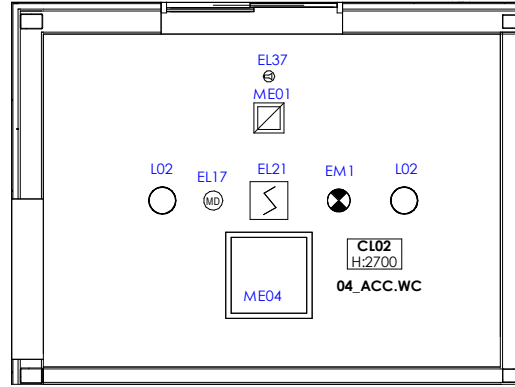

2 RCP
A6.6 Scale: 1 : 50

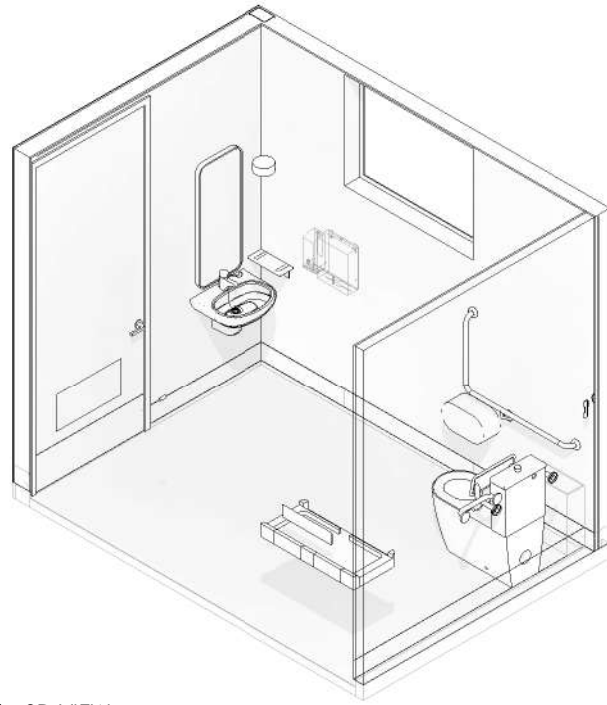

3 3D VIEW
A6.6

GENERAL NOTE

WALL AND DOOR WITH ACCOUSTIC INSULATION MATERIAL TO PROTECT FROM ANY NOISY ACTIVITIES TO ADJACENT AREAS

ALL SERVICES DRAWINGS AND SPECIFICATIONS (MECHANICAL, HYDRAULIC, ELECTRICAL, FIRE) REFER TO NJM SERVICES DRAWINGS FOR DETAILS REV. 14/08/26

POWER/DATA LEGEND

ELXX	POWER/DATA OUTLET CODE
H: XX	NOMINATED HEIGHT
AB	ABOVE BENCH
UB	UNDER BENCH
PH	PHONE
CL	CLEANERS
S	SUSPENDED
FE	FIRE EXTINGUISHER
FHR	FIRE HOSE REEL
FIP	FIRE INDICATOR PANEL
F	CEILING FANS

ACC WC GROUP 1

SUPPLIED AND INSTALLED BY BUILDER

CODE	QTY	DESCRIPTION
EL02	1	OUTLET: Double 10A Switched Pocket
EL17	1	SENSOR: motion detection
EL21	1	ELECTRICAL: Smoke detector
EL32	1	DETECTOR:intruder Motion Sensor
EL37	1	ELECTRICAL : Emergency speaker
EM1	1	LIGHT: Emergency Light
EQ40	1	FIXTURE:Wall Mounted Mirror
FT08	1	FIXTURE: Wall Basin Fixture
FT12	1	TAPWARE: MIXER, BASIN, ACCESSIBLE
FT21	1	FIXTURE: Wolfen 800 Close Coupled Back to Wall Rimless Toilet
FT24	1	FIXTURE: GRAB RAIL HORIZONTAL
FT32	1	FIXTURE: GRAB RAIL 90 DEG.
FT34	1	SHELF : Accessible
FT49	1	FIXTURE: Baby Changes Table
FT50	1	FIXTURE: ROBE HOOK
FW01	1	Round Floor Waste, To comply with vinyl flooring
L02	2	LIGHT: Downlight
ME01	1	MECHANICAL: Exhaust Air
ME04	1	MECHANICAL: Access Panel

ACC WC GROUP 2


SUPPLIED BY CLIENT AND INSTALLED BY BUILDER

CODE	QTY	DESCRIPTION
FT39	1	DISPENSER: Toilet Tissue, Tork SmartOne Twin Toilet Paper White
FT40	1	DISPENSER: Microshield Soap Dispenser
FT41	1	DISPENSER: Towel/Tissue


ACC WC GROUP 3

SUPPLIED AND INSTALLED BY CLIENT


CODE	QTY	DESCRIPTION
FT33	1	BIN: waste, sanitary

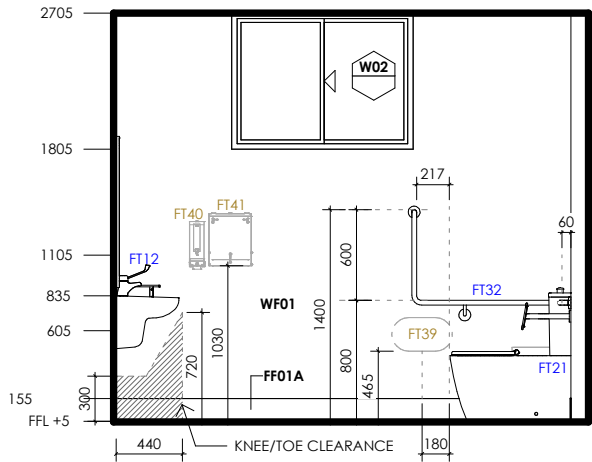


4 ELEVATION A
A6.6 Scale: 1 : 50

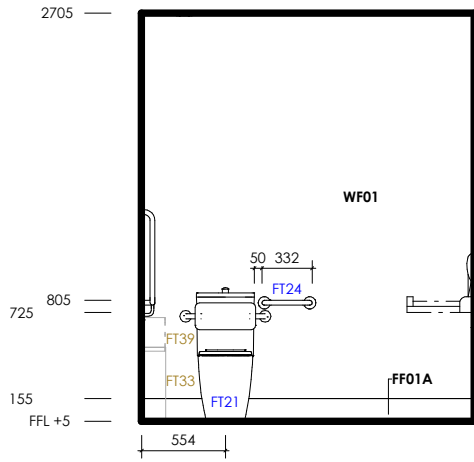

5 ELEVATION B
A6.6 Scale: 1 : 50

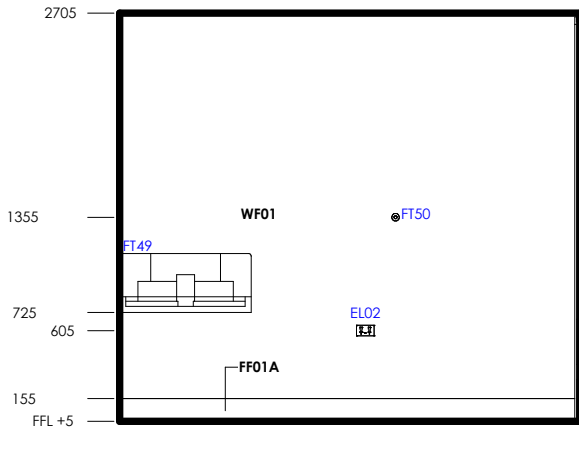

6 ELEVATION C
A6.6 Scale: 1 : 50

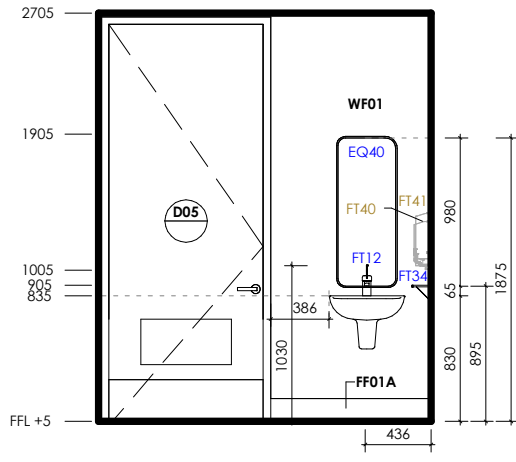

7 ELEVATION D
A6.6 Scale: 1 : 50

SCALE AT A3
1:50 0mm 500 1000 1500

space
for
health
design & fitout

PROPOSED GROSS FLOOR AREA
EXISTING FLOOR AREA
NOTES
COPYRIGHT
LEAD ARCHITECT: MAX HU

CLIENT
ZOOS
MELBOURNE
WERRIBEE
VICTORIA
HEALESVILLE
KYABRAM


CONSULTANTS

ISSUE	DESCRIPTION	DATE	DRWN	DRAWING TITLE
A	ISSUE FOR COORDINATION	05/08/24	KZ/DI	ACC.WC
B	FOR CLIENT APPROVAL	04/09/24	KZ	
C	ISSUE FOR FINAL COORDINATION	04/10/24	KZ/TP	
D	FOR TENDER	31/10/24	KZ/TP	
E	INFORMATION	01/06/26	FM	
F	INFORMATION	10/07/26	FM	
G	TENDER	17/08/26	FM	


STATUS	DRAWING TITLE
FOR TENDER	ACC.WC

PROJECT
WILDLIFE HOSPITAL
ADDRESS
KYABRAM FAUNA PARK (ZOOS
VICTORIA), 75 LAKE RD, KYABRAM
VIC 3620


TEAM LEADER
EG
CHECKED BY
EG
DATE
17/08/26
SCALE@A3
1:50
PROJECT NO
SFH250906
DRAWING NO
A6.6
ISSUE
G

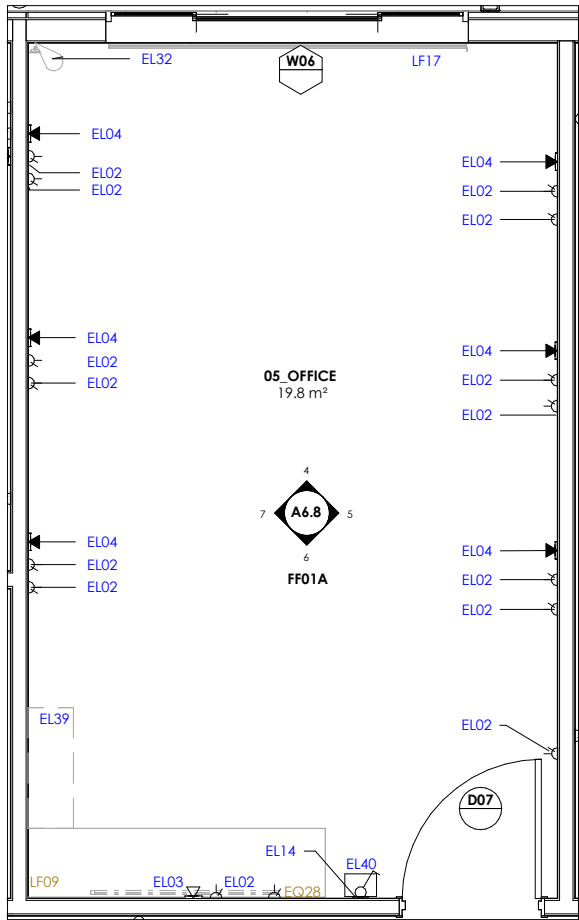

1 PLAN
A6.7
Scale: 1 : 50

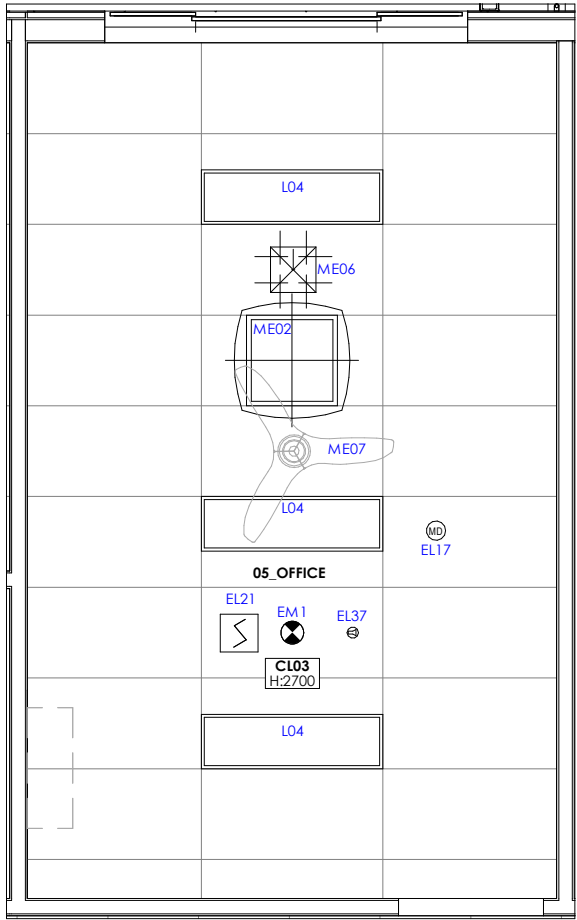

2 RCP
A6.7
Scale: 1 : 50

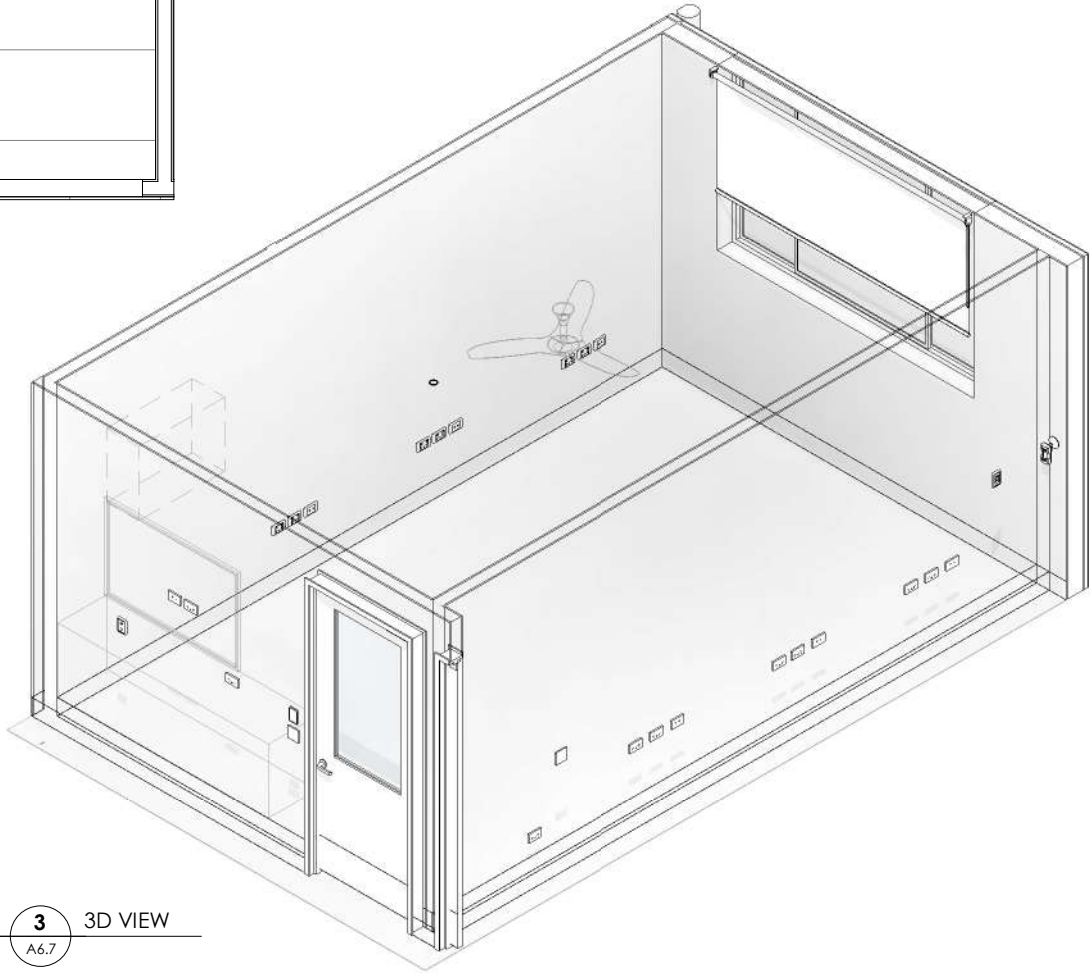

3 3D VIEW
A6.7

GENERAL NOTE	
WALL AND DOOR WITH ACCOUSTIC INSULATION MATERIAL TO PROTECT FROM ANY NOISY ACTIVITIES TO ADJACENT AREAS	
ALL SERVICES DRAWINGS AND SPECIFICATIONS (MECHANICAL, HYDRAULIC, ELECTRICAL, FIRE) REFER TO NJM SERVICES DRAWINGS FOR DETAILS REV. 14/08/26	
POWER/DATA LEGEND	
ELXX H: XX	POWER/DATA OUTLET CODE NOMINATED HEIGHT
AB	ABOVE BENCH
UB	UNDER BENCH
PH	PHONE
CL	CLEANERS
S	SUSPENDED
FE	FIRE EXTINGUISHER
FHR	FIRE HOSE REEL
FIP	FIRE INDICATOR PANEL
F	CEILING FANS

OFFICE GROUP 1		
SUPPLIED AND INSTALLED BY BUILDER		
CODE	QTY	DESCRIPTION
EL02	15	OUTLET: Double 10A Switched Pocket
EL03	1	OUTLET: Data, Single
EL04	6	OUTLET: Data, Double
EL14	1	SWITCH: Switch outlet ,1 Way
EL17	1	SENSOR: motion detection
EL21	1	ELECTRICAL: Smoke detector
EL32	1	DETECTOR:Intruder Motion Sensor
EL37	1	ELECTRICAL : Emergency speaker
EL39	1	ELECTRICAL: BMS BOARD
EL40	1	ELECTRICAL: INDOOR A/C CONTROLLER
EM1	1	LIGHT: Emergency Light
L04	3	LIGHT: LED panel
LF17	1	BLIND: Spec TBC
ME02	1	MECHANICAL: Cassete A/C Unit
ME07	1	MECHANICAL: Ceiling Fan

OFFICE GROUP 3		
SUPPLIED AND INSTALLED BY CLIENT		
CODE	QTY	DESCRIPTION
EQ28	1	EQUIPMENT: TV
LF09	1	FURNITURE:Book Shelf Under TV

SCALE AT A3
1:50 500 1000 1500

PROPOSED GROSS FLOOR AREA EXISTING FLOOR AREA	402 Sqm - Sqm
NOTES	COPYRIGHT
• WRITTEN DIMENSIONS TAKE PRECEDENCE OVER SCALD DIMENSIONS • CONTRACTORS MUST VERIFY ALL DIMENSIONS ON SITE AND REPORT ANY DISCREPANCIES TO THE ARCHITECT PRIOR TO COMMENCING WORK • THIS DRAWING IS TO BE USED IN CONNECTION WITH ALL RELEVANT CONTRACTS, SPECIFICATIONS, REPORTS, SCHEDULES & DRAWINGS • ALL WORK IS TO COMPLY WITH AUSTRALIAN STANDARDS, BUILDING CODES OF PRACTICE, DELEGATED DISCRETIONARY ACT 2004, THE REQUIREMENTS OF WORKING WITH CHILDREN & OTHER RELEVANT LEGISLATION • SHEDDING CONSULTANT'S DRAWINGS, REPORTS & SPECIFICATIONS TAKE PRECEDENCE & OVERRIDE ALL NOTES WITHIN THE ARCHITECTURAL PACKAGE	• COPYRIGHT OF DESIGN DRAWING HEREON IS RESERVED BY SPACE FOR HEALTH DESIGN AND MUST NOT BE ALTERED, REPRODUCED OR COPIED IN WHOLE OR IN PART WITHOUT WRITTEN PERMISSION • NO PART OF THIS DOCUMENT CONTAINS ANY INFORMATION OF COPYRIGHT • IDEAS AND CONCEPTS CONTAINED IN THIS DOCUMENT ARE CONFIDENTIAL
LEAD ARCHITECT: MAX HU	



CONSULTANTS

ISSUE	DESCRIPTION	DATE	DRWN
A	ISSUE FOR COORDINATION	05/08/24	KZ/DI
B	FOR CLIENT APPROVAL	04/09/24	KZ
C	ISSUE FOR FINAL COORDINATION	04/10/24	KZ/TP
D	FOR TENDER	31/10/24	KZ/TP
E	FOR TENDER ADDENDUM	22/11/24	KZ/TP
F	INFORMATION	20/04/26	FM
G	INFORMATION	01/06/26	FM
H	INFORMATION	10/07/26	FM
I	TENDER	17/08/26	FM

DRAWING TITLE	STATUS
OFFICE	FOR TENDER

PROJECT	WILDLIFE HOSPITAL
ADDRESS	KYABRAM FAUNA PARK (ZOOS VICTORIA), 75 LAKE RD, KYABRAM VIC 3620


TEAM LEADER	EG	CHECKED BY	EG	DRAWING NO	A6.7
DATE	17/08/26	SCALE@A3	1:50	ISSUE	1
PROJECT NO		SFH250906			




GENERAL NOTE	
WALL AND DOOR WITH ACCOUSTIC INSULATION MATERIAL TO PROTECT FROM ANY NOISY ACTIVITIES TO ADJACENT AREAS	
ALL SERVICES DRAWINGS AND SPECIFICATIONS (MECHANICAL, HYDRAULIC, ELECTRICAL, FIRE) REFER TO NJM SERVICES DRAWINGS FOR DETAILS REV. 14/08/26	
POWER/DATA LEGEND	
ELXX H: XX	POWER/DATA OUTLET CODE NOMINATED HEIGHT
AB	ABOVE BENCH
UB	UNDER BENCH
PH	PHONE
CL	CLEANERS
S	SUSPENDED
FE	FIRE EXTINGUISHER
FHR	FIRE HOSE REEL
FIP	FIRE INDICATOR PANEL
F	CEILING FANS

OFFICE GROUP 1		
SUPPLIED AND INSTALLED BY BUILDER		
CODE	QTY	DESCRIPTION
EL02	15	OUTLET: Double 10A Switched Pocket
EL03	1	OUTLET: Data, Single
EL04	6	OUTLET: Data, Double
EL14	1	SWITCH: Switch outlet ,1 Way
EL17	1	SENSOR: motion detection
EL21	1	ELECTRICAL: Smoke detector
EL32	1	DETECTOR:intruder Motion Sensor
EL37	1	ELECTRICAL : Emergency speaker
EL39	1	ELECTRICAL: BMS BOARD
EL40	1	ELECTRICAL: INDOOR A/C CONTROLLER
EM1	1	LIGHT: Emergency Light
L04	3	LIGHT: LED panel
LF17	1	BLIND: Spec TBC
ME02	1	MECHANICAL: Cassete A/C Unit
ME07	1	MECHANICAL: Ceiling Fan


OFFICE GROUP 3		
SUPPLIED AND INSTALLED BY CLIENT		
CODE	QTY	DESCRIPTION
EQ28	1	EQUIPMENT: TV
LF09	1	FURNITURE:Book Shelf Under TV

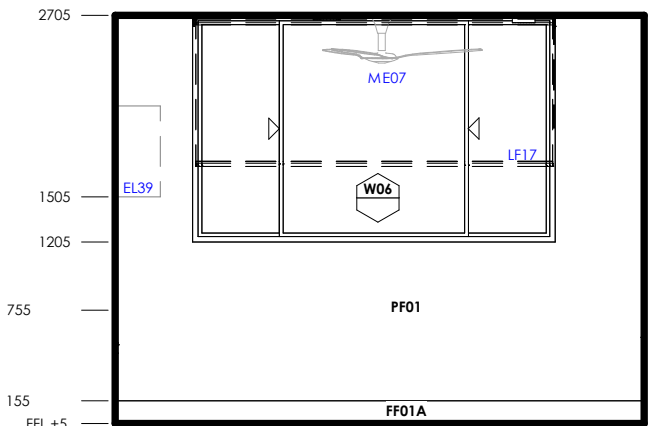


4 ELEVATION A
A6.8 Scale: 1 : 50

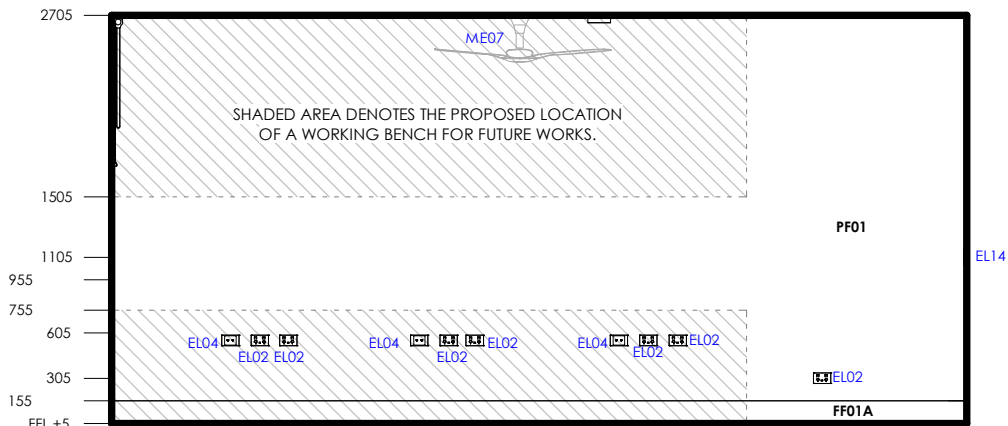

5 ELEVATION B
A6.8 Scale: 1 : 50

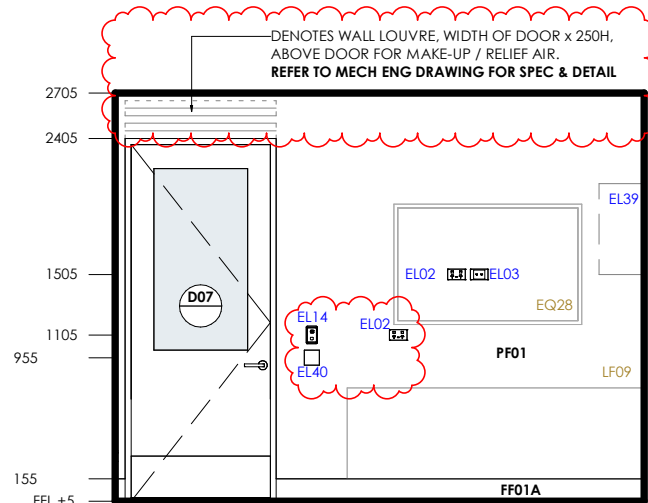


6 ELEVATION C
A6.8 Scale: 1 : 50

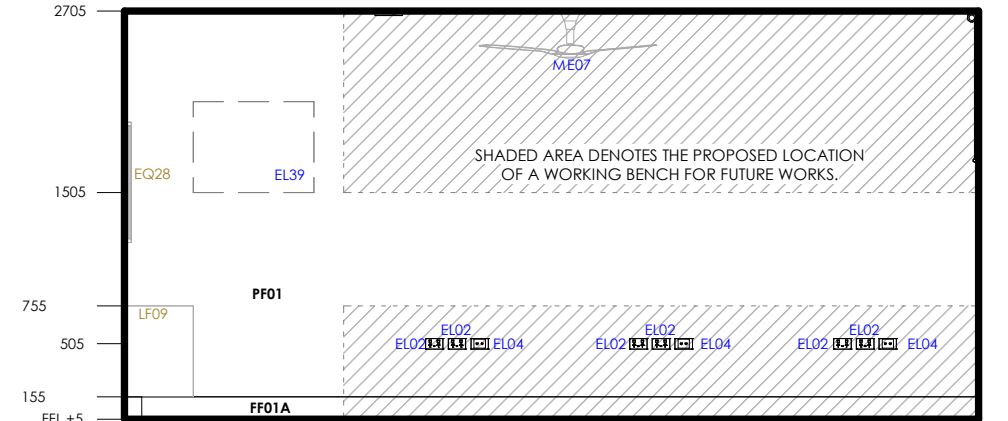


7 ELEVATION D
A6.8 Scale: 1 : 50




	PROPOSED GROSS FLOOR AREA 402 Sqm EXISTING FLOOR AREA - Sqm	 MELBOURNE WERRIBEE HEALESVILLE KYABRAM	CONSULTANTS	ISSUE	DESCRIPTION	DATE	DRWN	DRAWING TITLE OFFICE STATUS FOR TENDER	PROJECT WILDLIFE HOSPITAL ADDRESS KYABRAM FAUNA PARK (ZOOS VICTORIA), 75 LAKE RD, KYABRAM VIC 3620	TEAM LEADER EG	CHECKED BY EG	DRAWING NO A6.8	
	NOTES			COPYRIGHT	A	ISSUE FOR COORDINATION	05/08/24						KZ/DI
	• WRITTEN DIMENSIONS TAKE PRECEDENCE OVER SCALD DIMENSIONS • CONTRACTORS MUST VERIFY ALL DIMENSIONS ON SITE AND REPORT ANY DISCREPANCIES PRIOR TO CARRYING OUT ANY WORKS • THIS DRAWING IS TO BE USED IN CONNECTION WITH ALL RELEVANT CONTRACTS, SPECIFICATIONS, REPORTS, SCHEDULES & DRAWINGS • ALL WORKS TO FULLY COMPLY WITH AUSTRALIAN STANDARDS, BUILDING CODES OF PRACTICE, LOCAL DISCRETIONARY ACTS, THE REQUIREMENTS OF RELEVANT REGULATORY AGENCIES, ALL APPLICABLE STANDARDS TO THE PROJECTS • SHEDDING CONSULTANT'S DRAWINGS, REPORTS & SPECIFICATIONS TAKE PRECEDENCE & SUPERSEDE ALL NOTES WITHIN THE ARCHITECTURAL PACKAGE			• COPYRIGHT OF DESIGN IS OWN HEREON IS RETAINED BY SPACE FOR HEALTH DESIGN AND MUST NOT BE ALTERED, REPRODUCED OR COPIED WHOLLY OR IN PART WITHOUT THE WRITTEN PERMISSION • REPRODUCTION OF THE WHOLE OR PART OF THIS DOCUMENT CONSTITUTES AN INFRINGEMENT OF COPYRIGHT • IDEAS AND CONCEPTS CONTAINED IN THIS DOCUMENT ARE CONFIDENTIAL	B	FOR CLIENT APPROVAL	04/09/24						KZ
	C			ISSUE FOR FINAL COORDINATION	04/10/24	KZ/TP							
	D			FOR TENDER	31/10/24	KZ/TP							
				E	FOR TENDER ADDENDUM	22/11/24	KZ/TP						
				F	INFORMATION	20/04/26	FM						
				G	INFORMATION	01/06/26	FM						
				H	INFORMATION	10/07/26	FM						
				I	TENDER	17/08/26	FM						

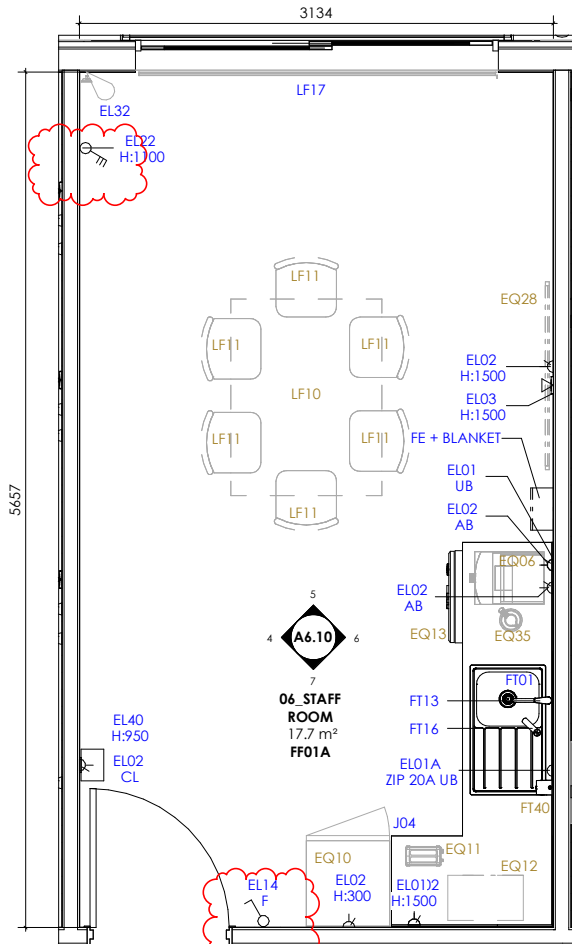

1 PLAN
A6.9 Scale: 1 : 50

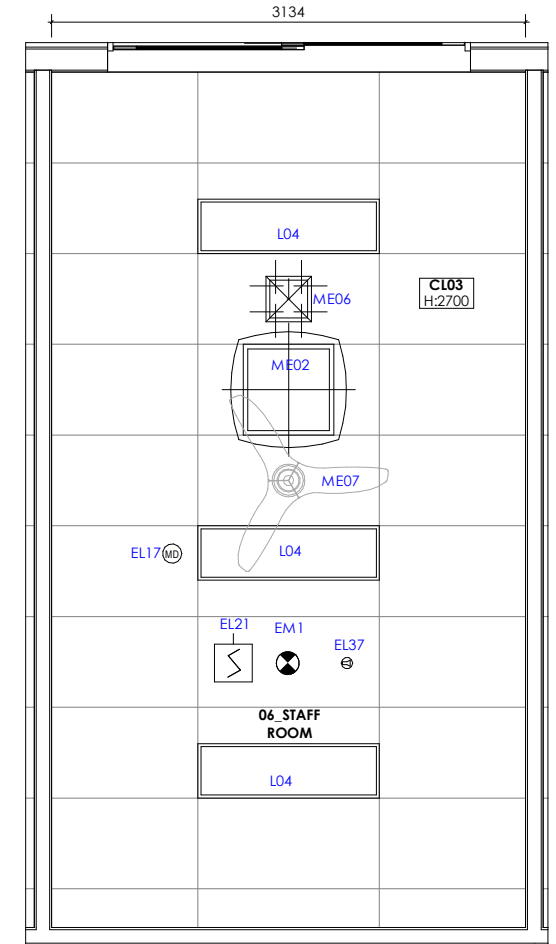

3 RCP
A6.9 Scale: 1 : 50

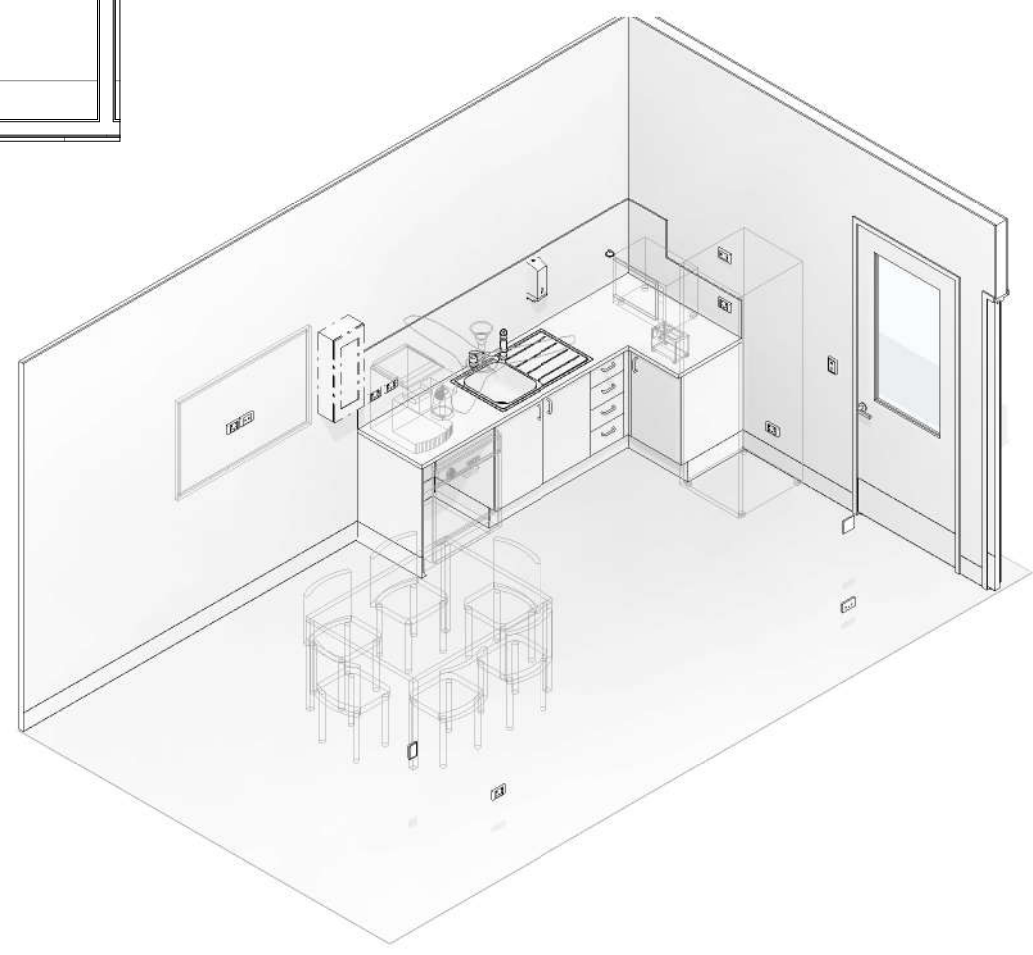

2 3D VIEW
A6.9

GENERAL NOTE	
WALL AND DOOR WITH ACCOUSTIC INSULATION MATERIAL TO PROTECT FROM ANY NOISY ACTIVITIES TO ADJACENT AREAS	
ALL SERVICES DRAWINGS AND SPECIFICATIONS (MECHANICAL, HYDRAULIC, ELECTRICAL, FIRE) REFER TO NJM SERVICES DRAWINGS FOR DETAILS REV. 14/08/26	
POWER/DATA LEGEND	
ELXX H: XX	POWER/DATA OUTLET CODE NOMINATED HEIGHT
AB	ABOVE BENCH
UB	UNDER BENCH
PH	PHONE
CL	CLEANERS
S	SUSPENDED
FE	FIRE EXTINGUISHER
FHR	FIRE HOSE REEL
FIP	FIRE INDICATOR PANEL
F	CEILING FANS

STAFF AREA GROUP 1		
SUPPLIED AND INSTALLED BY BUILDER		
CODE	QTY	DESCRIPTION
EL01	2	OUTLET: Single 10A Switched Pocket
EL01A	1	OUTLET: Single 20A Switched Pocket
EL02	6	OUTLET: Double 10A Switched Pocket
EL03	1	OUTLET: Data, Single
EL14	1	SWITCH: Switch outlet, 1 Way
EL17	1	SENSOR: motion detection
EL21	1	ELECTRICAL: Smoke detector
EL22	1	SWITCH: External lighting
EL32	1	DETECTOR: Intruder Motion Sensor
EL37	1	ELECTRICAL: Emergency speaker
EL40	1	ELECTRICAL: INDOOR A/C CONTROLLER
EM1	1	LIGHT: Emergency Light
FE + BLANKET	1	FIRE EXTINGUISHER WITH BLANKET INSIDE CABINET
FT01	1	SINK: Single Bowl Inset Sink
FT13	1	TAPWARE: Posh Solus MK2 Sink Mixer
FT16	1	TAPWARE: ZIP HydroTap
J04	1	JOINERY: STAFF ROOM CUPBOAR
L04	3	LIGHT: LED panel
LF17	1	BLIND: Spec TBC
ME02	1	MECHANICAL: Cassete A/C Unit
ME07	1	MECHANICAL: Ceiling Fan

STAFF AREA GROUP 2		
SUPPLIED BY CLIENT AND INSTALLED BY BUILDER		
CODE	QTY	DESCRIPTION
EQ13	1	EQUIPMENT: Dishwasher
FT40	1	DISPENSER: Microshield Soap Dispenser
STAFF AREA GROUP 3		
SUPPLIED AND INSTALLED BY CLIENT		
CODE	QTY	DESCRIPTION
EQ06	1	EQUIPMENT: Cofee Maker
EQ10	1	EQUIPMENT: Fridge, domestic, 250L
EQ11	1	EQUIPMENT: Toaster
EQ12	1	OVEN: microwave, domestic
EQ28	1	EQUIPMENT: TV
EQ35	1	EQUIPMENT: Kettle
LF10	1	TABLE: square, 600W, low height
LF11	6	CHAIR: dining

SCALE AT A3
1:50 0mm 500 1000 1500



PROPOSED GROSS FLOOR AREA 402 Sqm
EXISTING FLOOR AREA - Sqm
NOTES
* WRITTEN DIMENSIONS TAKE PRECEDENCE OVER SCALD DIMENSIONS.
* CONTRACTORS MUST VERIFY ALL DIMENSIONS ON SITE AND REPORT SPACE FOR ISSUES OF ANY DISCREPANCIES PRIOR TO COMMENCING ANY WORKS.
* THIS DRAWING IS TO BE READ IN CONJUNCTION WITH ALL RELEVANT CONTRACTS, SPECIFICATIONS, REPORTS, SCHEDULES & DRAWINGS.
* ALL WORKS TO FULLY COMPLY WITH AUSTRALIAN STANDARDS, INCLUDING CODES OF PRACTICE, CURRENTLY DISSEMINATED BY THE AUSTRALIAN STANDARDS BOARD.
* VISITING CONSULTANTS DRAWINGS, REPORTS & SPECIFICATIONS ARE PREPARED & SUBMITTED ALL WORKS WITHIN THE ARCHITECTURAL PACKAGE.
LEAD ARCHITECT: MAX HU



CLIENT

CONSULTANTS


ISSUE	DESCRIPTION	DATE	DRWN
A	ISSUE FOR COORDINATION	05/08/24	KZ/DI
B	FOR CLIENT APPROVAL	04/09/24	KZ
C	ISSUE FOR FINAL COORDINATION	04/10/24	KZ/TP
D	FOR TENDER	31/10/24	KZ/TP
E	INFORMATION	20/04/26	FM
F	INFORMATION	01/06/26	FM
G	INFORMATION	10/07/26	FM
H	TENDER	17/08/26	FM

DRAWING TITLE	STATUS
STAFF ROOM	FOR TENDER


PROJECT	ADDRESS
WILDLIFE HOSPITAL	KYABRAM FAUNA PARK (ZOOS VICTORIA), 75 LAKE RD, KYABRAM VIC 3620

TEAM LEADER	CHECKED BY	DRAWING NO
EG	EG	A6.9
DATE	SCALE@A3	ISSUE
17/08/26	1:50	H
PROJECT NO		
SFH250906		

GENERAL NOTE	
WALL AND DOOR WITH ACCOUSTIC INSULATION MATERIAL TO PROTECT FROM ANY NOISY ACTIVITIES TO ADJACENT AREAS	
ALL SERVICES DRAWINGS AND SPECIFICATIONS (MECHANICAL, HYDRAULIC, ELECTRICAL, FIRE) REFER TO NJM SERVICES DRAWINGS FOR DETAILS REV. 14/08/26	
POWER/DATA LEGEND	
ELXX H: XX	POWER/DATA OUTLET CODE NOMINATED HEIGHT
AB	ABOVE BENCH
UB	UNDER BENCH
PH	PHONE
CL	CLEANERS
S	SUSPENDED
FE	FIRE EXTINGUISHER
FHR	FIRE HOSE REEL
FIP	FIRE INDICATOR PANEL
F	CEILING FANS

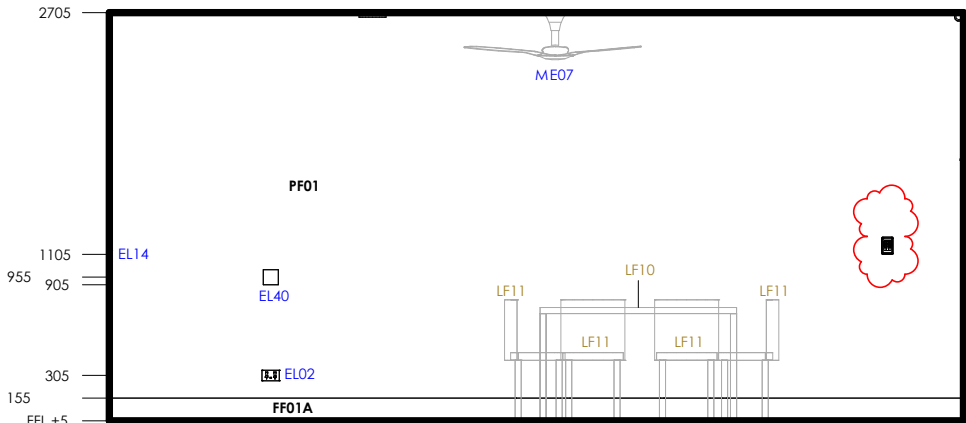


4 ELEVATION A
A6.10 Scale: 1 : 50

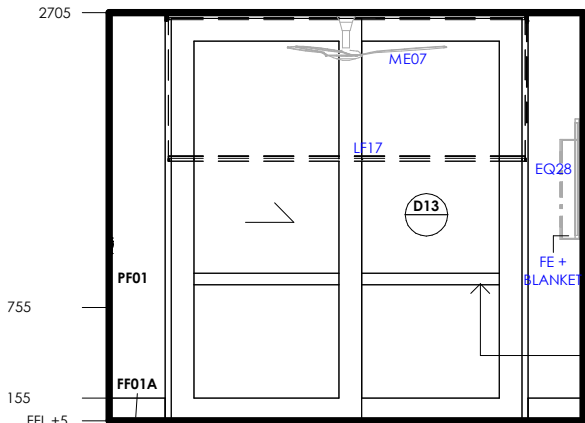


5 ELEVATION B
A6.10 Scale: 1 : 50

VISUAL INDICATOR BAND, TO MEET AS1428.1 CLAUSE 6.6
MIN 30% LUMINANCE CONTRAST
WHEN VIEWED AGAINST THE FLOOR
SURFACE WITHIN 2M OF GLAZING

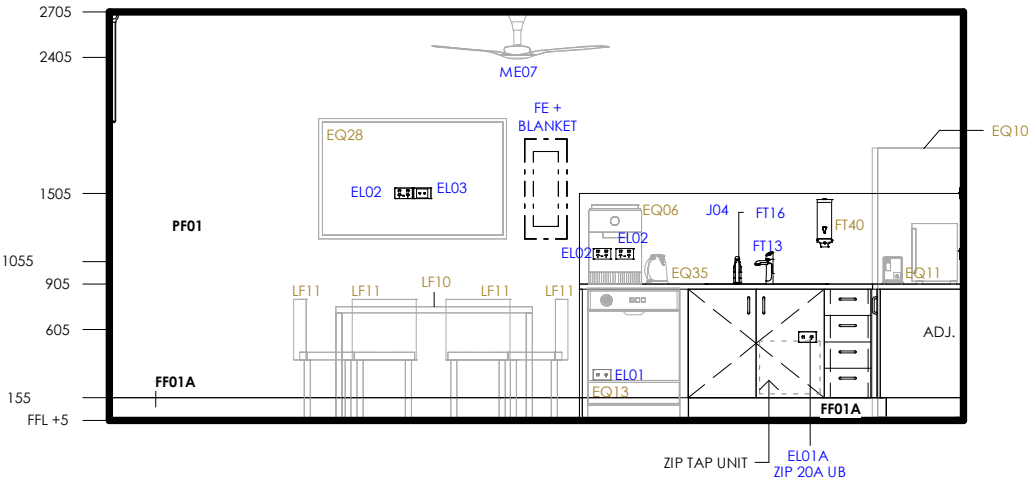

6 ELEVATION C
A6.10 Scale: 1 : 50

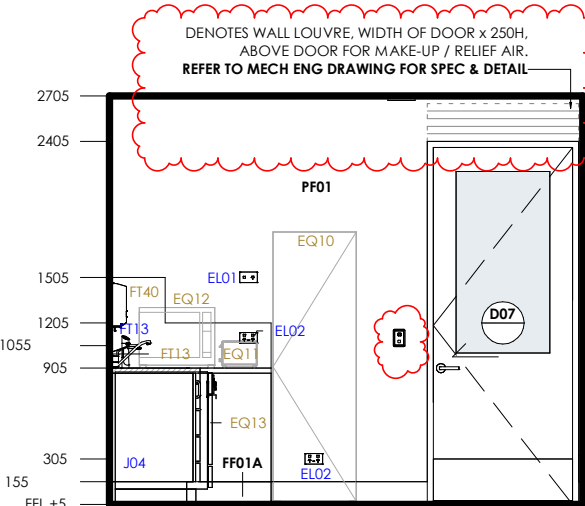

7 ELEVATION D
A6.10 Scale: 1 : 50

DENOTES WALL LOUVRE, WIDTH OF DOOR x 250H,
ABOVE DOOR FOR MAKE-UP / RELIEF AIR.
REFER TO MECH ENG DRAWING FOR SPEC & DETAIL

STAFF AREA GROUP 1		
SUPPLIED AND INSTALLED BY BUILDER		
CODE	QTY	DESCRIPTION
EL01	2	OUTLET: Single 10A Switched Pocket
EL01A	1	OUTLET: Single 20A Switched Pocket
EL02	6	OUTLET: Double 10A Switched Pocket
EL03	1	OUTLET: Data, Single
EL14	1	SWITCH: Switch outlet , 1 Way
EL17	1	SENSOR: motion detection
EL21	1	ELECTRICAL: Smoke detector
EL22	1	SWITCH: External lighting
EL32	1	DETECTOR: Infruder Motion Sensor
EL37	1	ELECTRICAL : Emergency speaker
EL40	1	ELECTRICAL: INDOOR A/C CONTROLLER
EM1	1	LIGHT: Emergency Light
FE + BLANKET	1	FIRE EXTINGUISHER WITH BLANKET INSIDE CABINET
FT01	1	SINK: Single Bowl Inset Sink
FT13	1	TAPWARE: Posh Solus MK2 Sink Mixer
FT16	1	TAPWARE: ZIP HydroTap
J04	1	JOINERY : STAFF ROOM CUPBOAR
L04	3	LIGHT: LED panel
LF17	1	BLIND: Spec TBC
ME02	1	MECHANICAL: Cassete A/C Unit
ME07	1	MECHANICAL: Ceiling Fan

STAFF AREA GROUP 2		
SUPPLIED BY CLIENT AND INSTALLED BY BUILDER		
CODE	QTY	DESCRIPTION
EQ13	1	EQUIPMENT: Dishwasher
FT40	1	DISPENSER: Microshield Soap Dispenser

STAFF AREA GROUP 3		
SUPPLIED AND INSTALLED BY CLIENT		
CODE	QTY	DESCRIPTION
EQ06	1	EQUIPMENT : Cofee Maker
EQ10	1	EQUIPMENT: Fridge, domestic, 250L
EQ11	1	EQUIPMENT: Toaster
EQ12	1	OVEN: microwave, domestic
EQ28	1	EQUIPMENT: TV
EQ35	1	EQUIPMENT: Kettle
LF10	1	TABLE: square, 600W, low height
LF11	6	CHAIR: dining

SCALE AT A3
1:50 0mm 1000 1500



PROPOSED GROSS FLOOR AREA EXISTING FLOOR AREA	402 Sqm - Sqm
NOTES	COPYRIGHT
LEAD ARCHITECT: MAX HU	



CONSULTANTS

ISSUE	DESCRIPTION	DATE	DRWN
A	ISSUE FOR COORDINATION	05/08/24	KZ/DI
B	FOR CLIENT APPROVAL	04/09/24	KZ
C	ISSUE FOR FINAL COORDINATION	04/10/24	KZ/TP
D	FOR TENDER	31/10/24	KZ/TP
E	INFORMATION	20/04/26	FM
F	INFORMATION	01/06/26	FM
G	INFORMATION	10/07/26	FM
H	TENDER	17/08/26	FM

DRAWING TITLE
STAFF ROOM
STATUS
FOR TENDER

PROJECT
WILDLIFE HOSPITAL


ADDRESS
KYABRAM FAUNA PARK (ZOOS VICTORIA), 75 LAKE RD, KYABRAM VIC 3620

TEAM LEADER
EG
DATE
17/08/26
PROJECT NO
SFH250906


CHECKED BY
EG
SCALE@A3
1:50
ISSUE

DRAWING NO
A6.10


H

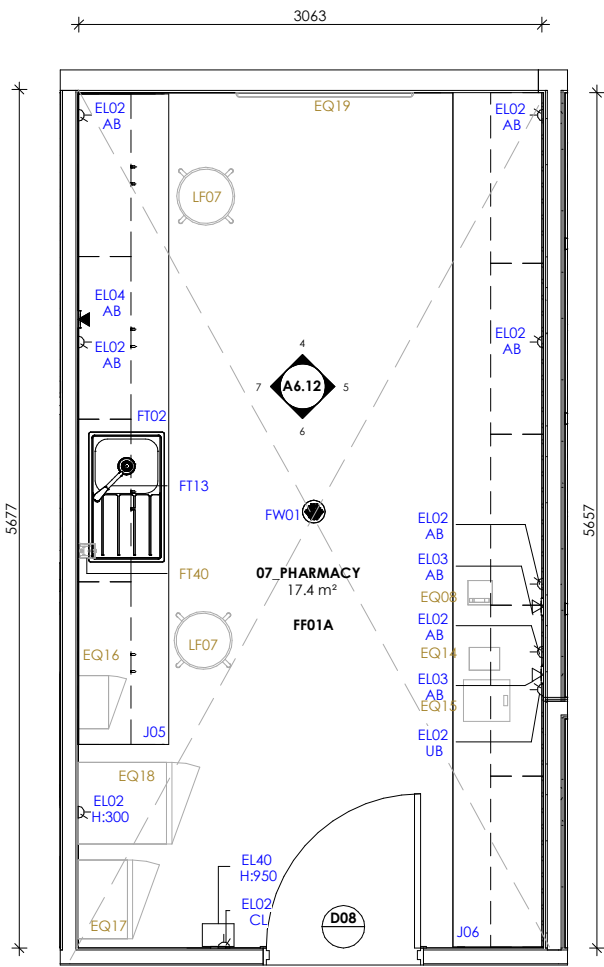

1 PLAN
A6.11
Scale: 1 : 50

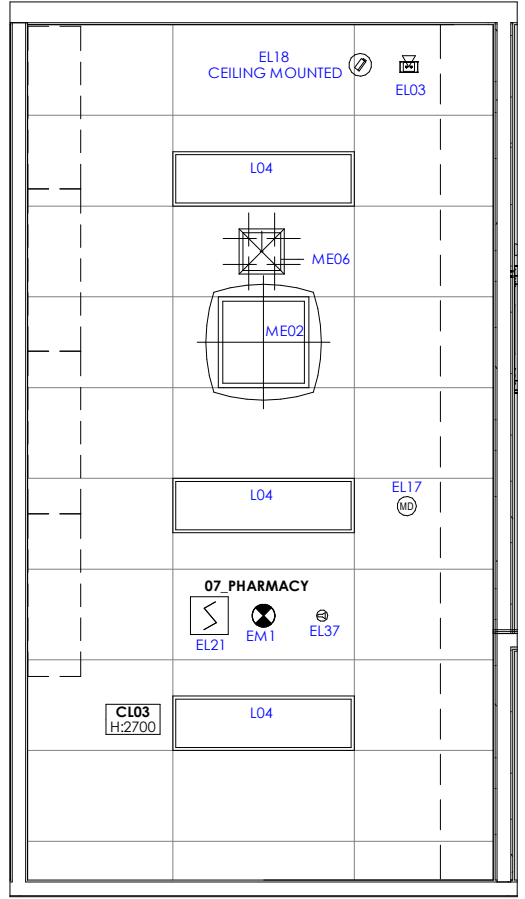

2 RCP
A6.11
Scale: 1 : 50

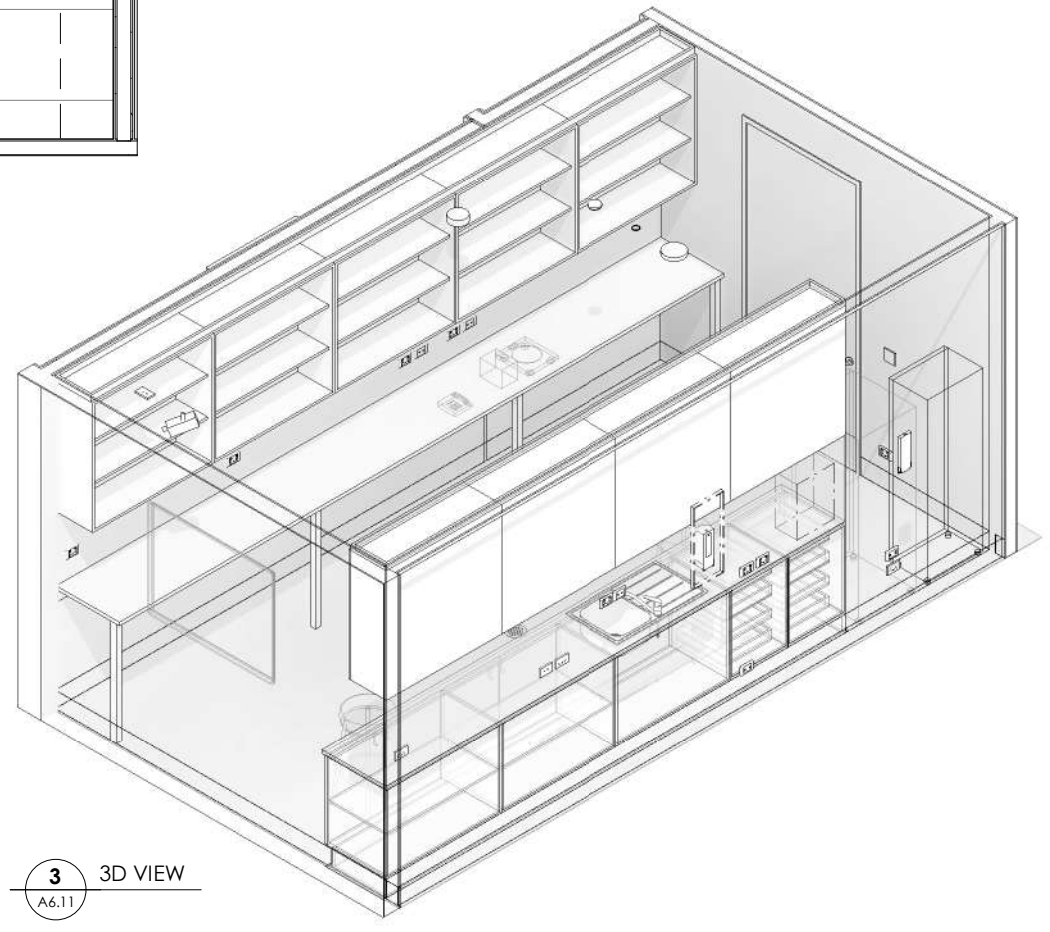

3 3D VIEW
A6.11

GENERAL NOTE	
WALL AND DOOR WITH ACCOUSTIC INSULATION MATERIAL TO PROTECT FROM ANY NOISY ACTIVITIES TO ADJACENT AREAS	
ALL SERVICES DRAWINGS AND SPECIFICATIONS (MECHANICAL, HYDRAULIC, ELECTRICAL, FIRE) REFER TO NJM SERVICES DRAWINGS FOR DETAILS REV. 14/08/26	
POWER/DATA LEGEND	
ELXX H: XX	POWER/DATA OUTLET CODE NOMINATED HEIGHT
AB	ABOVE BENCH
UB	UNDER BENCH
PH	PHONE
CL	CLEANERS
S	SUSPENDED
FE	FIRE EXTINGUISHER
FHR	FIRE HOSE REEL
FIP	FIRE INDICATOR PANEL
F	CEILING FANS

PHARMACY GROUP 1		
SUPPLIED AND INSTALLED BY BUILDER		
CODE	QTY	DESCRIPTION
EL02	9	OUTLET: Double 10A Switched Pocket
EL03	3	OUTLET: Data, Single
EL04	1	OUTLET: Data, Double
EL17	1	SENSOR: motion detection
EL18	1	CCTV Ceiling Mounted
EL21	1	ELECTRICAL: Smoke detector
EL37	1	ELECTRICAL : Emergency speaker
EL40	1	ELECTRICAL: INDOOR A/C CONTROLLER
EM1	1	LIGHT: Emergency Light
FT02	1	SINK: Posh Solus MK3 Single Bowl, R.H
FT13	1	TAPWARE: Posh Solus MK2 Sink Mixer
FW01	1	Round Floor Waste. To comply with vinyl flooring
J05	1	JOINERY : PHARMACY BENCH
J06	1	JOINERY : PHARMACY BENCH & OVERHEAD 2
L04	3	LIGHT: LED panel
ME02	1	MECHANICAL: Cassete A/C Unit


PHARMACY GROUP 2		
SUPPLIED BY CLIENT AND INSTALLED BY BUILDER		
CODE	QTY	DESCRIPTION
EQ16	1	SAFE : Drug Safe
EQ17	1	SAFE : Gun Safe
FT40	1	DISPENSER: Microshield Soap Dispenser

PHARMACY GROUP 3		
SUPPLIED AND INSTALLED BY CLIENT		
CODE	QTY	DESCRIPTION
EQ08	1	EQUIPMENT: Telephone
EQ14	1	EQUIPMENT: Label Printer
EQ15	1	EQUIPMENT: Scale, drug
EQ18	1	EQUIPMENT: Fridge, Pharmacy
EQ19	1	EQUIPMENT: Marker board
LF07	2	CHAIR: Stool Bench




	PROPOSED GROSS FLOOR AREA 402 Sqm EXISTING FLOOR AREA - Sqm	CLIENT  MELBOURNE WERRIBEE HEALESVILLE KYABRAM	CONSULTANTS	ISSUE	DESCRIPTION	DATE	DRWN	DRAWING TITLE	PROJECT	TEAM LEADER	CHECKED BY	DRAWING NO	
	NOTES * WRITTEN DIMENSIONS TAKE PRECEDENCE OVER SCALAS * CONTRACTORS MUST VERIFY ALL DIMENSIONS ON SITE AND REPORT ANY DISCREPANCIES PRIOR TO COMMENCING WORK * THIS DRAWING TO BE READ IN CONNECTION WITH ALL RELEVANT CONTRACTS, SPECIFICATIONS, REPORTS, SCHEDULES & DRAWINGS * ALL WORK TO FULLY COMPLY WITH AUSTRALIAN STANDARDS, BUILDING CODES OF PRACTICE, & DELEGATED DISCRETIONARY ACT 2004, THE REQUIREMENTS OF WORKSAFE VICTORIA & LOCAL, ALL APPLICABLE BY LAWS TO THE PROJECT * SHEDDING CONSULTANT'S DRAWINGS, REPORTS & SPECIFICATIONS TAKE PRECEDENCE & SUPERSEDE ALL NOTES WITHIN THE ARCHITECTURAL PACKAGE			COPYRIGHT * COPYRIGHT OF DESIGN DRAWING HEREON IS RESERVED BY SPACE FOR HEALTH DESIGN AND MUST NOT BE ALTERED, REPRODUCED OR COPIED IN ANY FORM OR BY ANY MEANS WITHOUT THE WRITTEN PERMISSION OF SPACE FOR HEALTH DESIGN * ALL RIGHTS RESERVED * NO PART OF THIS DOCUMENT CONTAINS ANY INFORMATION OF CONFIDENTIAL, LEGAL AND CONCEPTS CONTAINED IN THIS DOCUMENT ARE CONFIDENTIAL	A	ISSUE FOR COORDINATION	05/08/24	KZ/DI	PHARMACY	WILDLIFE HOSPITAL	EG	EG	A6.11
				B	FOR CLIENT APPROVAL	04/09/24	KZ						
				C	ISSUE FOR FINAL COORDINATION	04/10/24	KZ/TP	STATUS FOR TENDER	KYABRAM FAUNA PARK (ZOOS VICTORIA), 75 LAKE RD, KYABRAM VIC 3620	DATE 17/08/26	SCALE@A3 1:50	PROJECT NO SFH250906	ISSUE J
				D	FOR TENDER	31/10/24	KZ/TP						
				E	FOR TENDER ADDENDUM	22/11/24	KZ/TP						
				F	INFORMATION	20/04/26	FM						
				G	INFORMATION	01/06/26	FM						
				H	INFORMATION	10/07/26	FM						
				I	INFORMATION	14/07/26	FM						
	J	TENDER	17/08/26	FM									


GENERAL NOTE	
WALL AND DOOR WITH ACCOUSTIC INSULATION MATERIAL TO PROTECT FROM ANY NOISY ACTIVITIES TO ADJACENT AREAS	
ALL SERVICES DRAWINGS AND SPECIFICATIONS (MECHANICAL, HYDRAULIC, ELECTRICAL, FIRE) REFER TO NJM SERVICES DRAWINGS FOR DETAILS REV. 14/08/26	
POWER/DATA LEGEND	
ELXX H: XX	POWER/DATA OUTLET CODE NOMINATED HEIGHT
AB	ABOVE BENCH
UB	UNDER BENCH
PH	PHONE
CL	CLEANERS
S	SUSPENDED
FE	FIRE EXTINGUISHER
FHR	FIRE HOSE REEL
FIP	FIRE INDICATOR PANEL
F	CEILING FANS

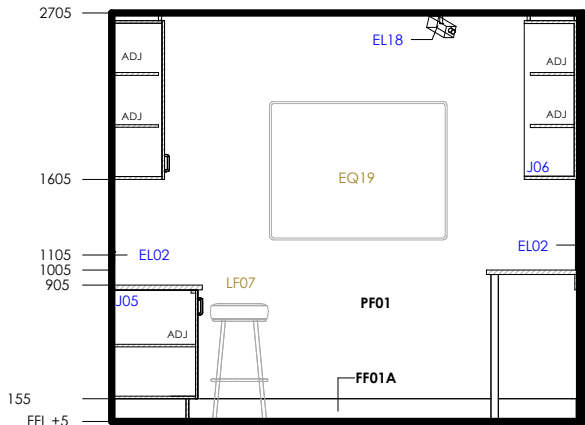


4 ELEVATION A
A6.12 Scale: 1 : 50

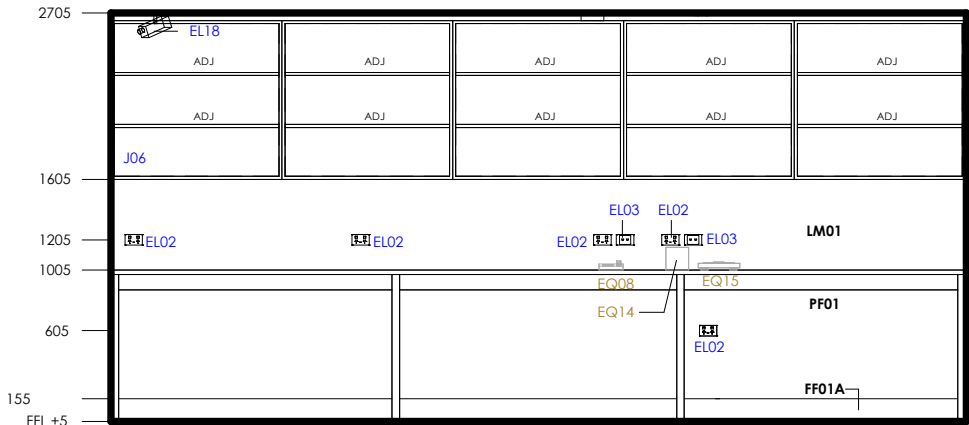

5 ELEVATION B
A6.12 Scale: 1 : 50

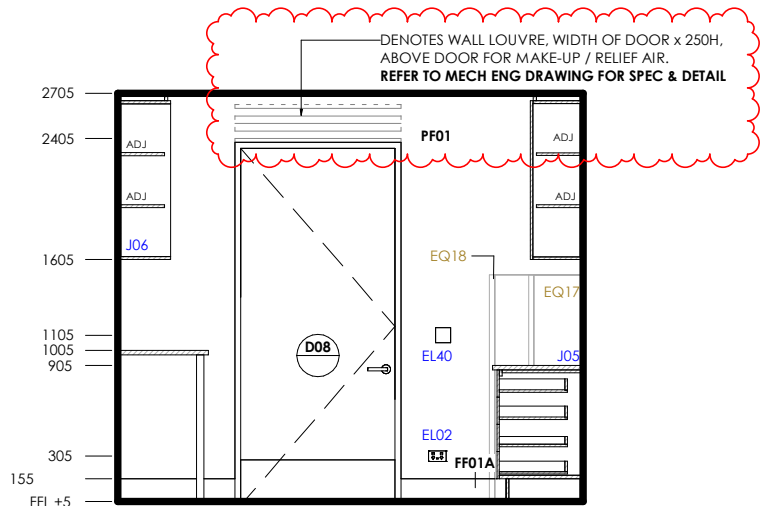

6 ELEVATION C
A6.12 Scale: 1 : 50

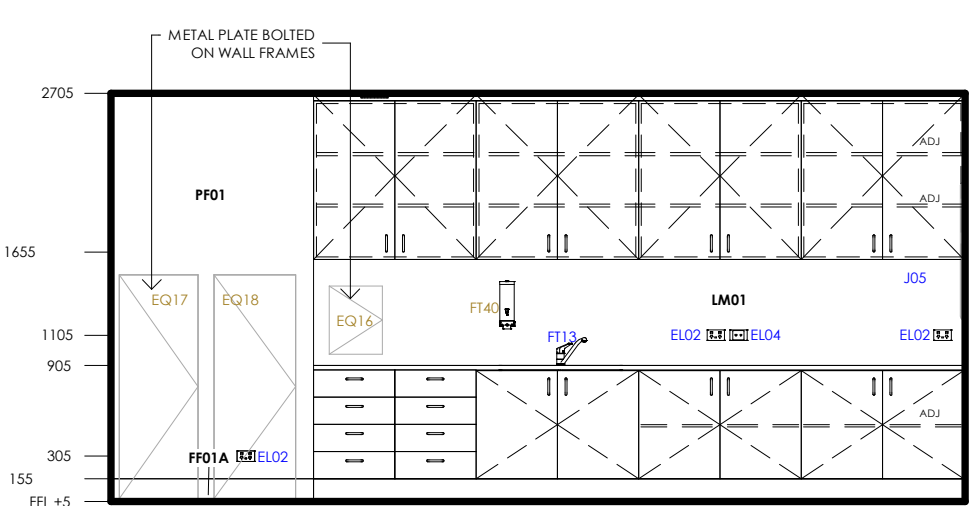


7 ELEVATION D
A6.12 Scale: 1 : 50



PHARMACY GROUP 1		
SUPPLIED AND INSTALLED BY BUILDER		
CODE	QTY	DESCRIPTION
EL02	9	OUTLET: Double 10A Switched Pocket
EL03	3	OUTLET: Data, Single
EL04	1	OUTLET: Data, Double
EL17	1	SENSOR: motion detection
EL18	1	CCTV Ceiling Mounted
EL21	1	ELECTRICAL: Smoke detector
EL37	1	ELECTRICAL : Emergency speaker
EL40	1	ELECTRICAL: INDOOR A/C CONTROLLER
EM1	1	LIGHT: Emergency Light
FT02	1	SINK: Posh Solus MK3 Single Bowl. R.H
FT13	1	TAPWARE: Posh Solus MK2 Sink Mixer
FW01	1	Round Floor Waste. To comply with vinyl flooring
J05	1	JOINERY : PHARMACY BENCH
J06	1	JOINERY : PHARMACY BENCH & OVERHEAD 2
L04	3	LIGHT: LED panel
ME02	1	MECHANICAL: Cassete A/C Unit

PHARMACY GROUP 2		
SUPPLIED BY CLIENT AND INSTALLED BY BUILDER		
CODE	QTY	DESCRIPTION
EQ16	1	SAFE : Drug Safe
EQ17	1	SAFE : Gun Safe
FT40	1	DISPENSER: Microshield Soap Dispenser

PHARMACY GROUP 3		
SUPPLIED AND INSTALLED BY CLIENT		
CODE	QTY	DESCRIPTION
EQ08	1	EQUIPMENT: Telephone
EQ14	1	EQUIPMENT: Label Printer
EQ15	1	EQUIPMENT: Scale, drug
EQ18	1	EQUIPMENT: Fridge, Pharmacy
EQ19	1	EQUIPMENT: Marker board
LF07	2	CHAIR: Stool Bench

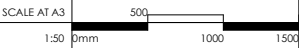

	PROPOSED GROSS FLOOR AREA EXISTING FLOOR AREA	402 Sqm - Sqm	CLIENT MELBOURNE WERRIBEE HEALESVILLE KYABRAM	CONSULTANTS	ISSUE	DESCRIPTION	DATE	DRWN	DRAWING TITLE	PROJECT WILDLIFE HOSPITAL	TEAM LEADER EG	CHECKED BY EG	DRAWING NO A6.12
	NOTES	COPYRIGHT	LEAD ARCHITECT: MAX HU		A	ISSUE FOR COORDINATION	05/08/24	KZ/DI	PHARMACY	ADDRESS KYABRAM FAUNA PARK (ZOOS VICTORIA), 75 LAKE RD, KYABRAM VIC 3620	DATE 17/08/26	SCALE@A3 1:50	PROJECT NO SFH250906
	NOTES	COPYRIGHT			B	FOR CLIENT APPROVAL	04/09/24	KZ	FOR TENDER				

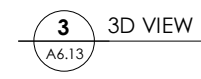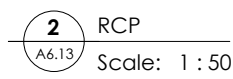

TYPICAL ANIMAL HOLDING FF&E GROUP 1		
SUPPLIED AND INSTALLED BY BUILDER		
CODE	QTY	DESCRIPTION
EL02	1	OUTLET: Double 10A Switched Pocket
EL08	14	OUTLET Double 10A Switched Pocket, Weatherproof
EL21	1	ELECTRICAL: Smoke detector
EM1	1	LIGHT: Emergency Light
FW04	1	DRAIN: linear drain with cover and removable basket insert
LO4	2	LIGHT: LED Panel
LF17	1	BLIND: Spec TBC
ME01	1	MECHANICAL: Exhaust Air
ME03	1	MECHANICAL: Hepafilter
ME05	1	MECHANICAL: Split A/C Unit

TYPICAL ANIMAL HOLDING FF&E GROUP 3		
SUPPLIED AND INSTALLED BY CLIENT		
CODE	QTY	DESCRIPTION
EQ20	3	PORTABLE CAGES


TYPICAL AIRLOCK FF&E GROUP 1		
SUPPLIED AND INSTALLED BY BUILDER		
CODE	QTY	DESCRIPTION
EL01	1	OUTLET: Single 10A Switched Pocket
EL03	1	OUTLET: Data, Single
EL06	1	OUTLET Double 10A Switched Pocket. Weatherproof
EL11	1	SWITCH: Light, 2 Gang
EL21	1	ELECTRICAL: Smoke detector
EL37	1	ELECTRICAL : Emergency speaker
EL40	1	ELECTRICAL: INDOOR A/C CONTROLLER
EM1	1	LIGHT: Emergency Light
FT02	1	SINK: Posh Solus MK3 Single Bowl, R.H
FT13	1	TAPWARE: Posh Solus MK2 Sink Mixer
FT18	1	TAPWARE: CS Hose Tap Chrome Jumper Valve 15mm MI x 20mm MI + Concealed Spindle Recess Adaptor (Wall Top Assembly)
FT45	1	TAPWARE: Hose connector
FW02	1	Round Floor Waste With Removable Basket
JO7	1	JOINERY : AIRLOCK WARD BENCH

TYPICAL AIRLOCK FF&E GROUP 2		
SUPPLIED BY CLIENT AND INSTALLED BY BUILDER		
CODE	QTY	DESCRIPTION
FT40	1	DISPENSER; Microshield Soap Dispenser


TYPICAL AIRLOCK FF&E GROUP 3		
SUPPLIED AND INSTALLED BY CLIENT		
CODE	QTY	DESCRIPTION
FT26	2	HOOK: For equipment

ALL FF&E QUANTITY SHOWN FOR WARD 1 AND AIRLOCK 1 ONLY




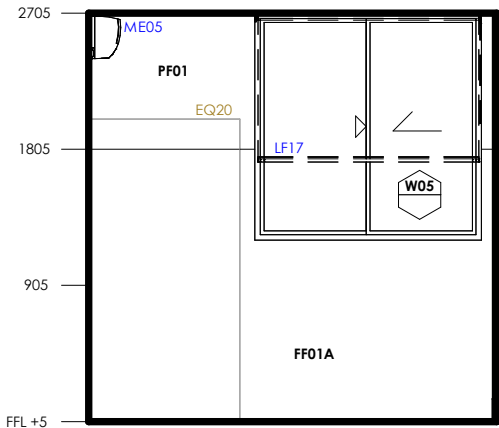


4 ELEVATION A
A6.14 Scale: 1 : 50

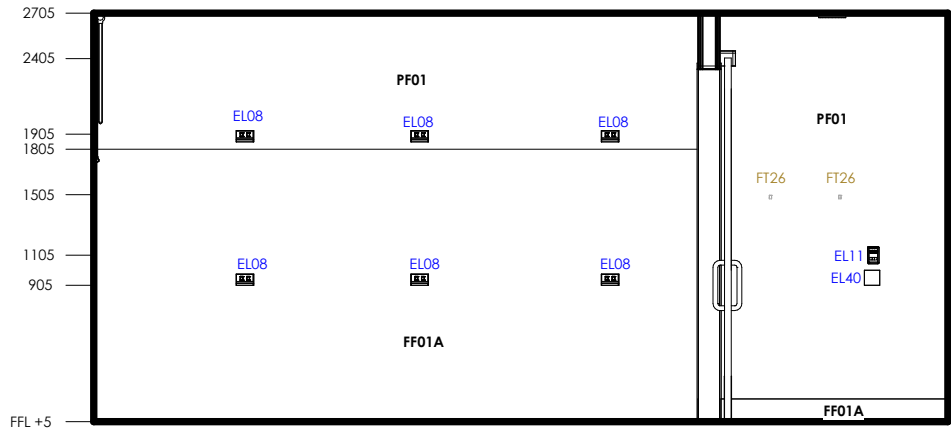


5 ELEVATION B
A6.14 Scale: 1 : 50

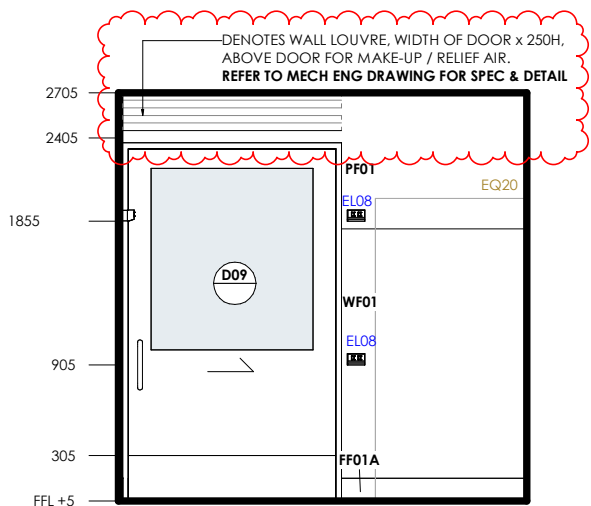

6 ELEVATION C
A6.14 Scale: 1 : 50

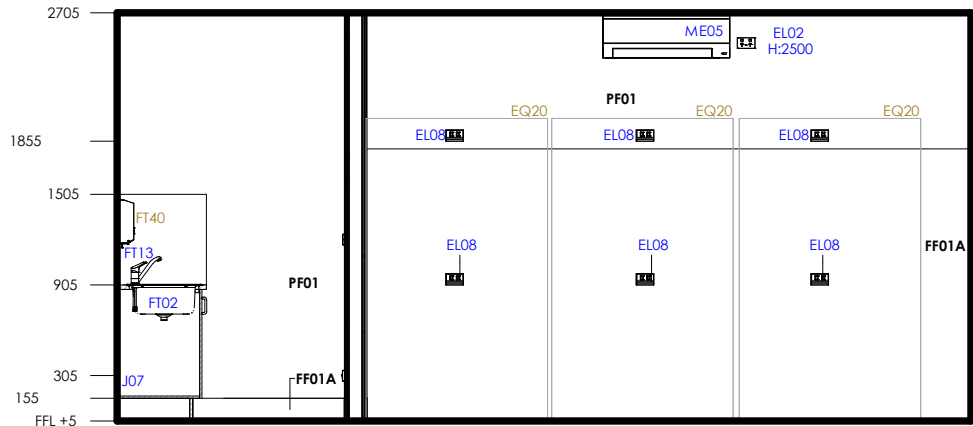

7 ELEVATION D
A6.14 Scale: 1 : 50

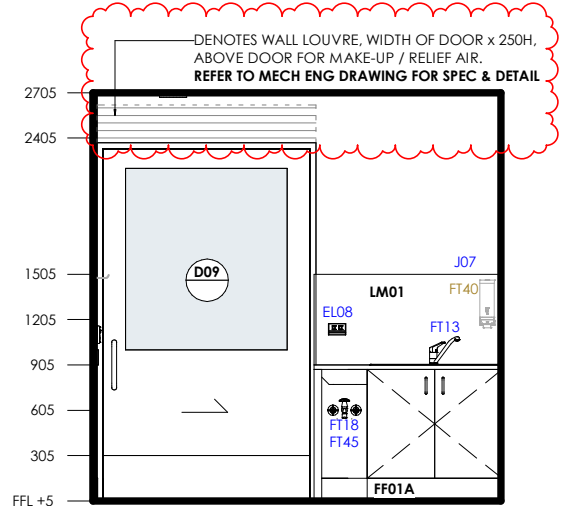

8 ELEVATION E
A6.14 Scale: 1 : 50

GENERAL NOTE	
WALL AND DOOR WITH ACCOUSTIC INSULATION MATERIAL TO PROTECT FROM ANY NOISY ACTIVITIES TO ADJACENT AREAS	
ALL SERVICES DRAWINGS AND SPECIFICATIONS (MECHANICAL, HYDRAULIC, ELECTRICAL, FIRE) REFER TO NJM SERVICES DRAWINGS FOR DETAILS REV. 14/08/26	
POWER/DATA LEGEND	
ELXX H: XX	POWER/DATA OUTLET CODE NOMINATED HEIGHT
AB	ABOVE BENCH
UB	UNDER BENCH
PH	PHONE
CL	CLEANERS
S	SUSPENDED
FE	FIRE EXTINGUISHER
FHR	FIRE HOSE REEL
FIP	FIRE INDICATOR PANEL
F	CEILING FANS

TYPICAL ANIMAL HOLDING FF&E GROUP 1		
SUPPLIED AND INSTALLED BY BUILDER		
CODE	QTY	DESCRIPTION
EL02	1	OUTLET: Double 10A Switched Pocket
EL08	14	OUTLET Double 10A Switched Pocket. Weatherproof
EL21	1	ELECTRICAL: Smoke detector
EM1	1	LIGHT: Emergency Light
FW04	1	DRAIN: linear drain with cover and removable basket insert
L04	2	LIGHT: LED panel
LF17	1	BLIND: Spec TBC
ME01	1	MECHANICAL: Exhaust Air
ME03	1	MECHANICAL: Hepafilter
ME05	1	MECHANICAL: Split A/C Unit

TYPICAL ANIMAL HOLDING FF&E GROUP 3		
SUPPLIED AND INSTALLED BY CLIENT		
CODE	QTY	DESCRIPTION
EQ20	3	PORTABLE CAGES

TYPICAL AIRLOCK FF&E GROUP 1		
SUPPLIED AND INSTALLED BY BUILDER		
CODE	QTY	DESCRIPTION
EL01	1	OUTLET: Single 10A Switched Pocket
EL03	1	OUTLET: Data, Single
EL08	1	OUTLET Double 10A Switched Pocket. Weatherproof
EL11	1	SWITCH: Light, 2 Gang
EL21	1	ELECTRICAL: Smoke detector
EL37	1	ELECTRICAL : Emergency speaker
EL40	1	ELECTRICAL: INDOOR A/C CONTROLLER
EM1	1	LIGHT: Emergency Light
FT02	1	SINK: Posh Solus MK3 Single Bowl. R.H
FT13	1	TAPWARE: Posh Solus MK2 Sink Mixer
FT18	1	TAPWARE: CS Hose Tap Chrome Jumper Valve 15mm MI x 20mm MI + Concealed Spindle Recess Adaptor (Wall Top Assembly)
FT45	1	TAPWARE: Hose connector
FW02	1	Round Floor Waste With Removable Basket
J07	1	JOINERY : AIRLOCK WARD BENCH


TYPICAL AIRLOCK FF&E GROUP 2		
SUPPLIED BY CLIENT AND INSTALLED BY BUILDER		
CODE	QTY	DESCRIPTION
FT40	1	DISPENSER: Microshield Soap Dispenser

TYPICAL AIRLOCK FF&E GROUP 3		
SUPPLIED AND INSTALLED BY CLIENT		
CODE	QTY	DESCRIPTION
FT26	2	HOOK: For equipment


ALL FF&E QUANTITY SHOWN FOR WARD 1 AND AIRLOCK 1 ONLY




	PROPOSED GROSS FLOOR AREA 402 Sqm EXISTING FLOOR AREA - Sqm	 MELBOURNE WERRIBEE HEALESVILLE KYABRAM	CONSULTANTS	ISSUE	DESCRIPTION	DATE	DRWN	DRAWING TITLE TYPICAL ANIMAL HOLDING	PROJECT WILDLIFE HOSPITAL	TEAM LEADER EG	CHECKED BY EG	DRAWING NO A6.14	
	NOTES COPYRIGHT LEAD ARCHITECT: MAX HU			A	ISSUE FOR COORDINATION	05/08/24	KZ/DI						
				B	FOR CLIENT APPROVAL	04/09/24	KZ						
				C	ISSUE FOR FINAL COORDINATION	04/10/24	KZ/TP						
				D	FOR TENDER	31/10/24	KZ/TP						
				E	FOR TENDER ADDENDUM	22/11/24	KZ/TP						
				F	INFORMATION	20/04/26	FM						
				G	INFORMATION	01/06/26	FM						
				H	INFORMATION	10/07/26	FM						
				I	TENDER	17/08/26	FM						
								STATUS FOR TENDER	ADDRESS KYABRAM FAUNA PARK (ZOOS VICTORIA), 75 LAKE RD, KYABRAM VIC 3620	DATE 17/08/26	SCALE@A3 1:50	PROJECT NO SFH250906	ISSUE

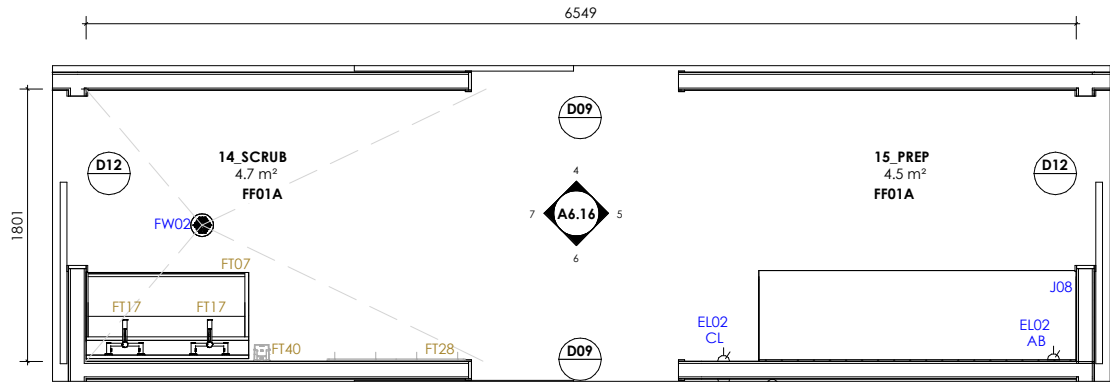

1 PLAN
A6.15 Scale: 1 : 50

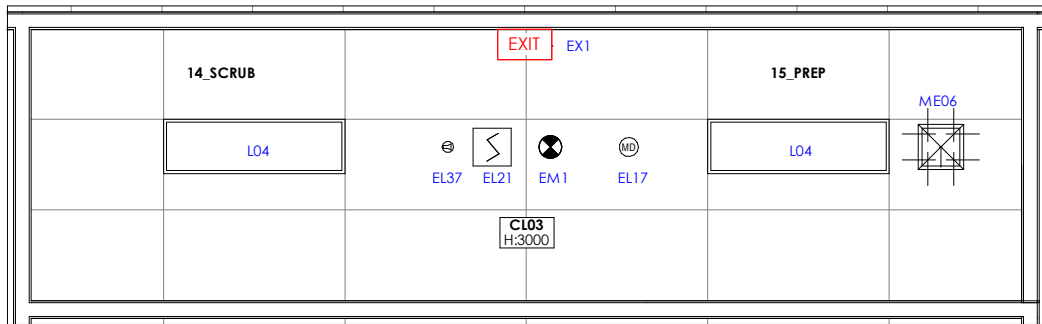

3 RCP
A6.15 Scale: 1 : 50

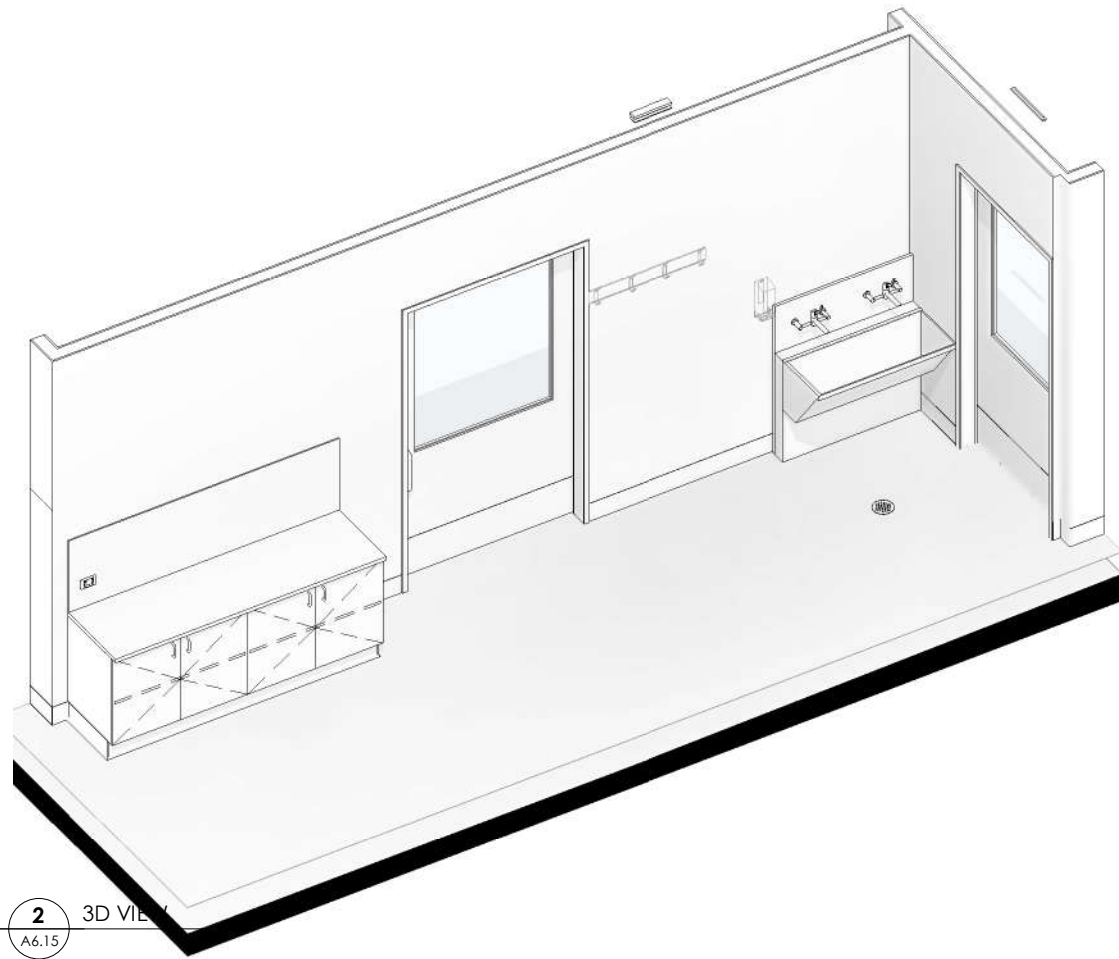

2 3D VIEW
A6.15

GENERAL NOTE	
WALL AND DOOR WITH ACCOUSTIC INSULATION MATERIAL TO PROTECT FROM ANY NOISY ACTIVITIES TO ADJACENT AREAS	
ALL SERVICES DRAWINGS AND SPECIFICATIONS (MECHANICAL, HYDRAULIC, ELECTRICAL, FIRE) REFER TO NJM SERVICES DRAWINGS FOR DETAILS REV. 14/08/26	
POWER/DATA LEGEND	
ELXX H: XX	POWER/DATA OUTLET CODE NOMINATED HEIGHT
AB	ABOVE BENCH
UB	UNDER BENCH
PH	PHONE
CL	CLEANERS
S	SUSPENDED
FE	FIRE EXTINGUISHER
FHR	FIRE HOSE REEL
FIP	FIRE INDICATOR PANEL
F	CEILING FANS

SCRUB GROUP 1		
SUPPLIED AND INSTALLED BY BUILDER		
CODE	QTY	DESCRIPTION
FW02	1	Round Floor Waste With Removable Basket
L04	1	LIGHT: LED panel


SCRUB GROUP 2		
SUPPLIED BY CLIENT AND INSTALLED BY BUILDER		
CODE	QTY	DESCRIPTION
F107	1	EQUIPMENT: Scrub Sink
F117	2	tapware: Tapware Opt 1, LEVA Sequential Surgeon Mixer
		Tapware Opt 2, Caroma g series+ wall sink set 200mm outlet & 80mm handles - chrome
FT40	1	DISPENSER: Microshield Soap Dispenser

SCRUB GROUP 3		
SUPPLIED AND INSTALLED BY CLIENT		
CODE	QTY	DESCRIPTION
FT28	1	FIXTURE: Hook Strip


PREP GROUP 1		
SUPPLIED AND INSTALLED BY BUILDER		
CODE	QTY	DESCRIPTION
EL02	2	OUTLET: Double 10A Switched Pocket
J08	1	JOINERY : PREP BENC
L04	1	LIGHT: LED panel




	PROPOSED GROSS FLOOR AREA 402 Sqm	CLIENT	 MELBOURNE WERRIBEE HEALESVILLE KYABRAM	CONSULTANTS	ISSUE	DESCRIPTION	DATE	DRWN	DRAWING TITLE	PROJECT	TEAM LEADER	CHECKED BY	DRAWING NO	
	EXISTING FLOOR AREA - Sqm													
	NOTES	COPYRIGHT				A	ISSUE FOR COORDINATION	05/08/24	KZ/DI	SCRUB & PREP	WILDLIFE HOSPITAL	EG	EG	A6.15
	• WRITTEN DIMENSIONS TAKE PRECEDENCE OVER SCALE DIMENSIONS.	• COPYRIGHT OF DESIGN IS OWNED HEREIN IS RESERVED. IF SPACE FOR HEALTH DESIGN HAS BEEN USED, IT MUST BE CREDITED TO THE ARCHITECT AND MUST NOT BE ALTERED, REPRODUCED OR COPIED IN ANY MANNER WITHOUT THE WRITTEN PERMISSION OF THE ARCHITECT.			B	FOR CLIENT APPROVAL	04/09/24	KZ						
	• CONTRACTORS MUST VERIFY ALL DIMENSIONS ON SITE AND REPORT ANY DISCREPANCIES PRIOR TO COMMENCING WORK.	• THIS DOCUMENT CONTAINS ALL INFORMATION OF COPYRIGHT, IDEAS AND CONCEPTS CONTAINED IN THIS DOCUMENT ARE CONFIDENTIAL.			C	ISSUE FOR FINAL COORDINATION	04/10/24	KZ/TP						
	• THIS DRAWING IS TO BE USED IN CONNECTION WITH ALL RELEVANT CONTRACTS, SPECIFICATIONS, REPORTS, SCHEDULES & DRAWINGS.				D	FOR TENDER	31/10/24	KZ/TP						
	• ALL WORKS TO FULLY COMPLY WITH AUSTRALIAN STANDARDS, BUILDING CODES OF PRACTICE, DEPARTMENT OF ENVIRONMENT AND WATER, THE REQUIREMENTS OF WORKING WITH CHILDREN ACT 2008, ALL APPLICABLE BY LAWS AND REGULATIONS.				E	FOR TENDER ADDENDUM	22/11/24	KZ/TP						
	• SHEDDING CONSULTANT'S DRAWINGS, REPORTS & SPECIFICATIONS TAKE PRECEDENCE & OVERRIDE ALL NOTES WITHIN THE ARCHITECTURAL PACKAGE.				F	INFORMATION	20/04/26	FM	FOR TENDER	KYABRAM FAUNA PARK (ZOOS VICTORIA), 75 LAKE RD, KYABRAM VIC 3620	17/08/26	SCALE@A3 1:50	PROJECT NO SFH250906	
					G	INFORMATION	01/06/26	FM						
					H	INFORMATION	10/07/26	FM						
			I	TENDER	17/08/26	FM								

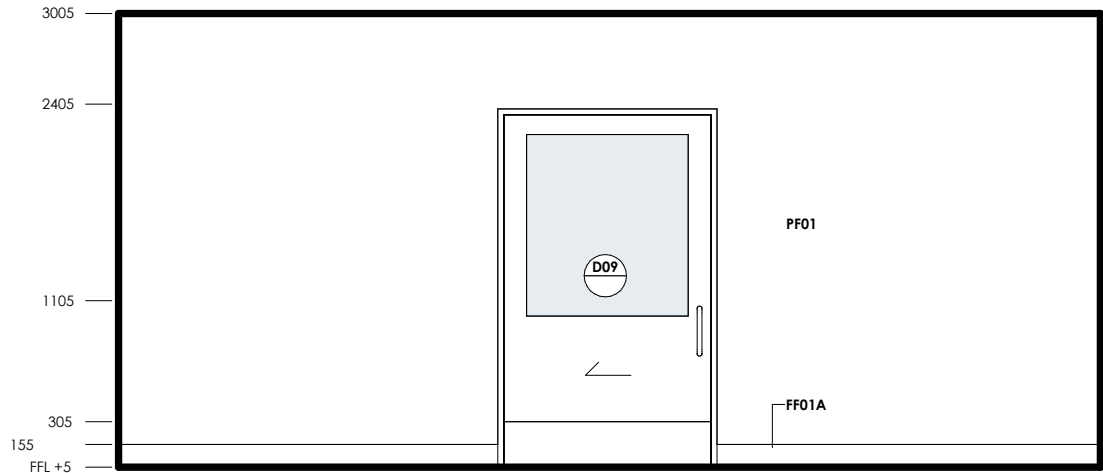


4 ELEVATION A
A6.16 Scale: 1 : 50

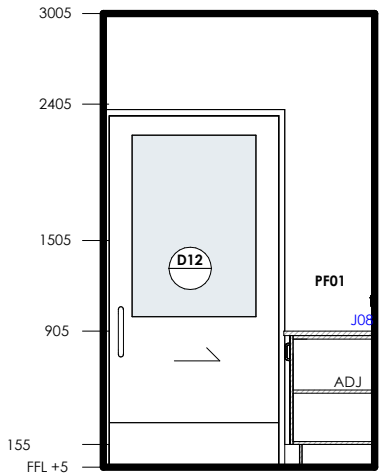

5 ELEVATION B
A6.16 Scale: 1 : 50

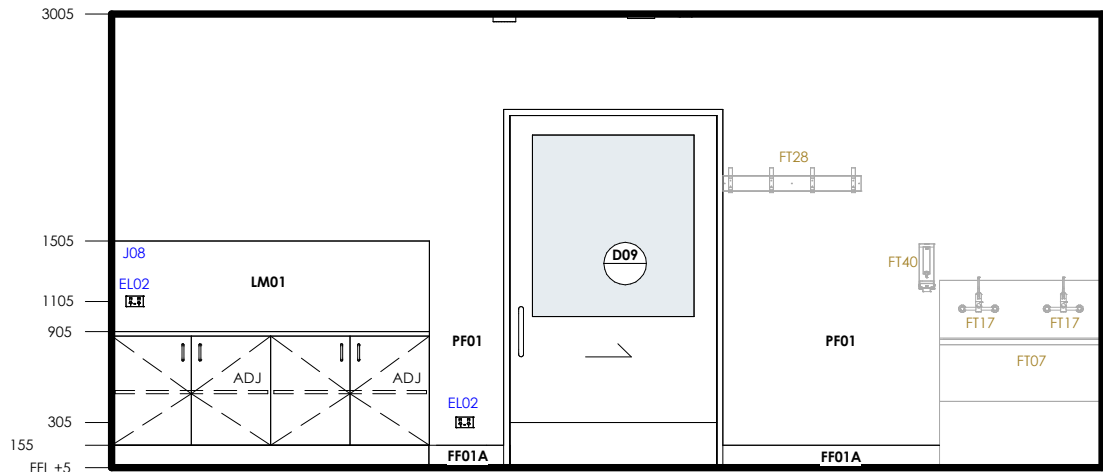

6 ELEVATION C
A6.16 Scale: 1 : 50

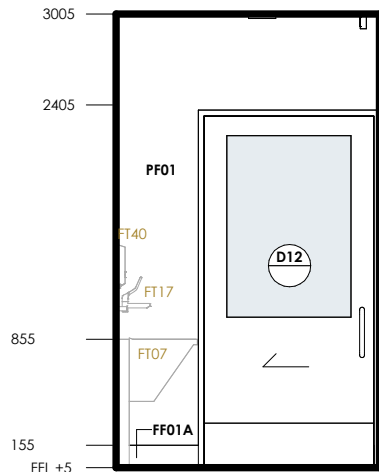

7 ELEVATION D
A6.16 Scale: 1 : 50


GENERAL NOTE	
WALL AND DOOR WITH ACCOUSTIC INSULATION MATERIAL TO PROTECT FROM ANY NOISY ACTIVITIES TO ADJACENT AREAS	
ALL SERVICES DRAWINGS AND SPECIFICATIONS (MECHANICAL, HYDRAULIC, ELECTRICAL, FIRE) REFER TO NJM SERVICES DRAWINGS FOR DETAILS REV. 14/08/26	
POWER/DATA LEGEND	
ELXX H: XX	POWER/DATA OUTLET CODE NOMINATED HEIGHT
AB	ABOVE BENCH
UB	UNDER BENCH
PH	PHONE
CL	CLEANERS
S	SUSPENDED
FE	FIRE EXTINGUISHER
FHR	FIRE HOSE REEL
FIP	FIRE INDICATOR PANEL
F	CEILING FANS

SCRUB GROUP 1		
SUPPLIED AND INSTALLED BY BUILDER		
CODE	QTY	DESCRIPTION
FW02	1	Round Floor Waste With Removable Basket
L04	1	LIGHT: LED panel

SCRUB GROUP 2		
SUPPLIED BY CLIENT AND INSTALLED BY BUILDER		
CODE	QTY	DESCRIPTION
FT07	1	EQUIPMENT: Scrub Sink
FT17	2	tapware: Tapware Opt 1, LEVA Sequential Surgeon Mixer
		Tapware Opt 2, Caroma g series+ wall sink set 200mm outlet & 80mm handles - chrome
FT40	1	DISPENSER: Microshield Soap Dispenser

SCRUB GROUP 3		
SUPPLIED AND INSTALLED BY CLIENT		
CODE	QTY	DESCRIPTION
FT28	1	FIXTURE: Hook Strip


PREP GROUP 1		
SUPPLIED AND INSTALLED BY BUILDER		
CODE	QTY	DESCRIPTION
EL02	2	OUTLET: Double 10A Switched Pocket
J08	1	JOINERY : PREP BENC
L04	1	LIGHT: LED panel

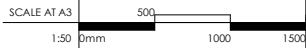


	PROPOSED GROSS FLOOR AREA 402 Sqm EXISTING FLOOR AREA - Sqm	 MELBOURNE WERRIBEE HEALESVILLE KYABRAM	CONSULTANTS	ISSUE	DESCRIPTION	DATE	DRWN	DRAWING TITLE	PROJECT	TEAM LEADER	CHECKED BY	DRAWING NO		
	NOTES • WRITTEN DIMENSIONS TAKE PRECEDENCE OVER SCALD DIMENSIONS. • CONTRACTORS MUST VERIFY ALL DIMENSIONS ON SITE AND REPORT ANY DISCREPANCIES PRIOR TO COMMENCING WORK. • THIS DRAWING TO BE READ IN CONNECTION WITH ALL RELEVANT CONTRACTS, SPECIFICATIONS, REPORTS, SCHEDULES & DRAWINGS. • ALL WORKS TO FULLY COMPLY WITH AUSTRALIAN STANDARDS, BUILDING CODES OF PRACTICE, DEPARTMENT OF ENVIRONMENT AND WATER, THE REQUIREMENTS OF APPLICABLE WORKCOVER & LOCAL, ALL APPLICABLE BYLAWS TO THE TENDERS. • SHEDDING CONSULTANT'S DRAWINGS, REPORTS & SPECIFICATIONS TAKE PRECEDENCE & OVERRIDE ALL NOTES WITHIN THE ARCHITECTURAL PACKAGE. COPYRIGHT • COPYRIGHT OF DESIGN SHOWN HEREON IS RESERVED BY SPACE FOR HEALTH DESIGN AND MUST NOT BE ALTERED, REPRODUCED OR CORRECTED WITHOUT THE WRITTEN PERMISSION OF SPACE FOR HEALTH DESIGN. • IDEAS AND CONCEPTS CONTAINED IN THIS DOCUMENT ARE CONFIDENTIAL.			A	ISSUE FOR COORDINATION	05/08/24	KZ/DI	SCRUB & PREP	WILDLIFE HOSPITAL	EG	EG	A6.16		
				B	FOR CLIENT APPROVAL	04/09/24	KZ							
				C	ISSUE FOR FINAL COORDINATION	04/10/24	KZ/TP							
				D	FOR TENDER	31/10/24	KZ/TP							
				E	FOR TENDER ADDENDUM	22/11/24	KZ/TP	STATUS	FOR TENDER	ADDRESS	17/08/26	1:50	PROJECT NO	SFH250906
				F	INFORMATION	20/04/26	FM							
				G	INFORMATION	01/06/26	FM							
				H	INFORMATION	10/07/26	FM							
				I	TENDER	17/08/26	FM							

GENERAL NOTE	
WALL AND DOOR WITH ACCOUSTIC INSULATION MATERIAL TO PROTECT FROM ANY NOISY ACTIVITIES TO ADJACENT AREAS	
ALL SERVICES DRAWINGS AND SPECIFICATIONS (MECHANICAL, HYDRAULIC, ELECTRICAL, FIRE) REFER TO NJM SERVICES DRAWINGS FOR DETAILS REV. 14/08/26	


POWER/DATA LEGEND	
ELXX H: XX	POWER/DATA OUTLET CODE NOMINATED HEIGHT
AB	ABOVE BENCH
UB	UNDER BENCH
PH	PHONE
CL	CLEANERS
S	SUSPENDED
FE	FIRE EXTINGUISHER
FHR	FIRE HOSE REEL
FIP	FIRE INDICATOR PANEL
F	CEILING FANS

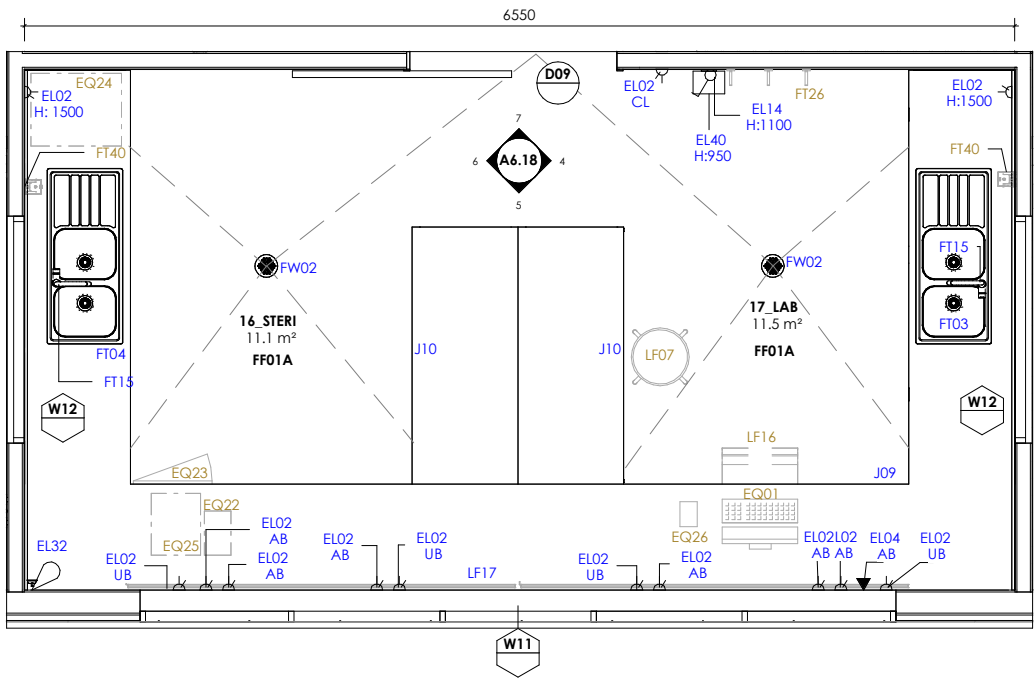

1 PLAN
A6.17
Scale: 1 : 50

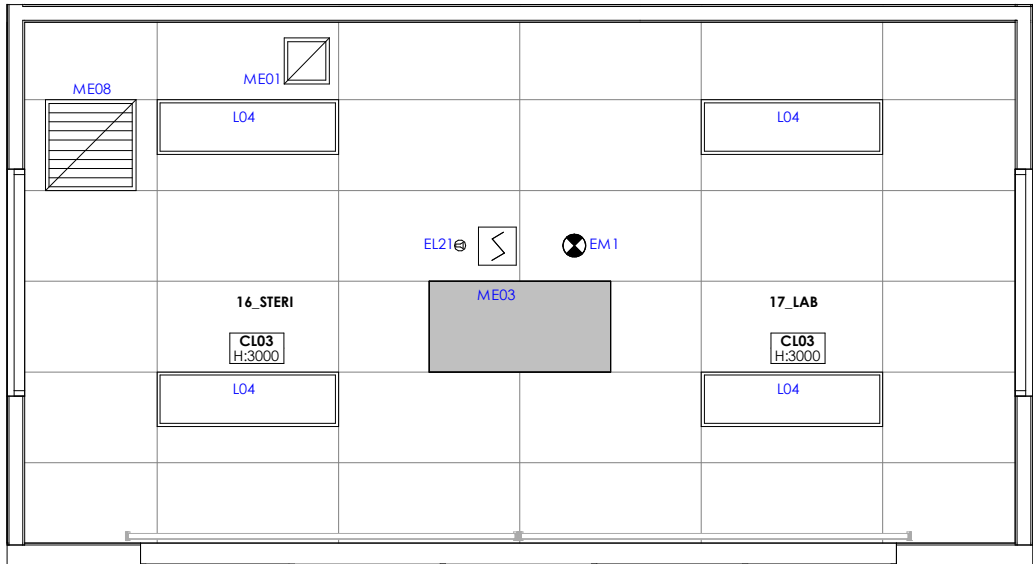

2 RCP
A6.17
Scale: 1 : 50

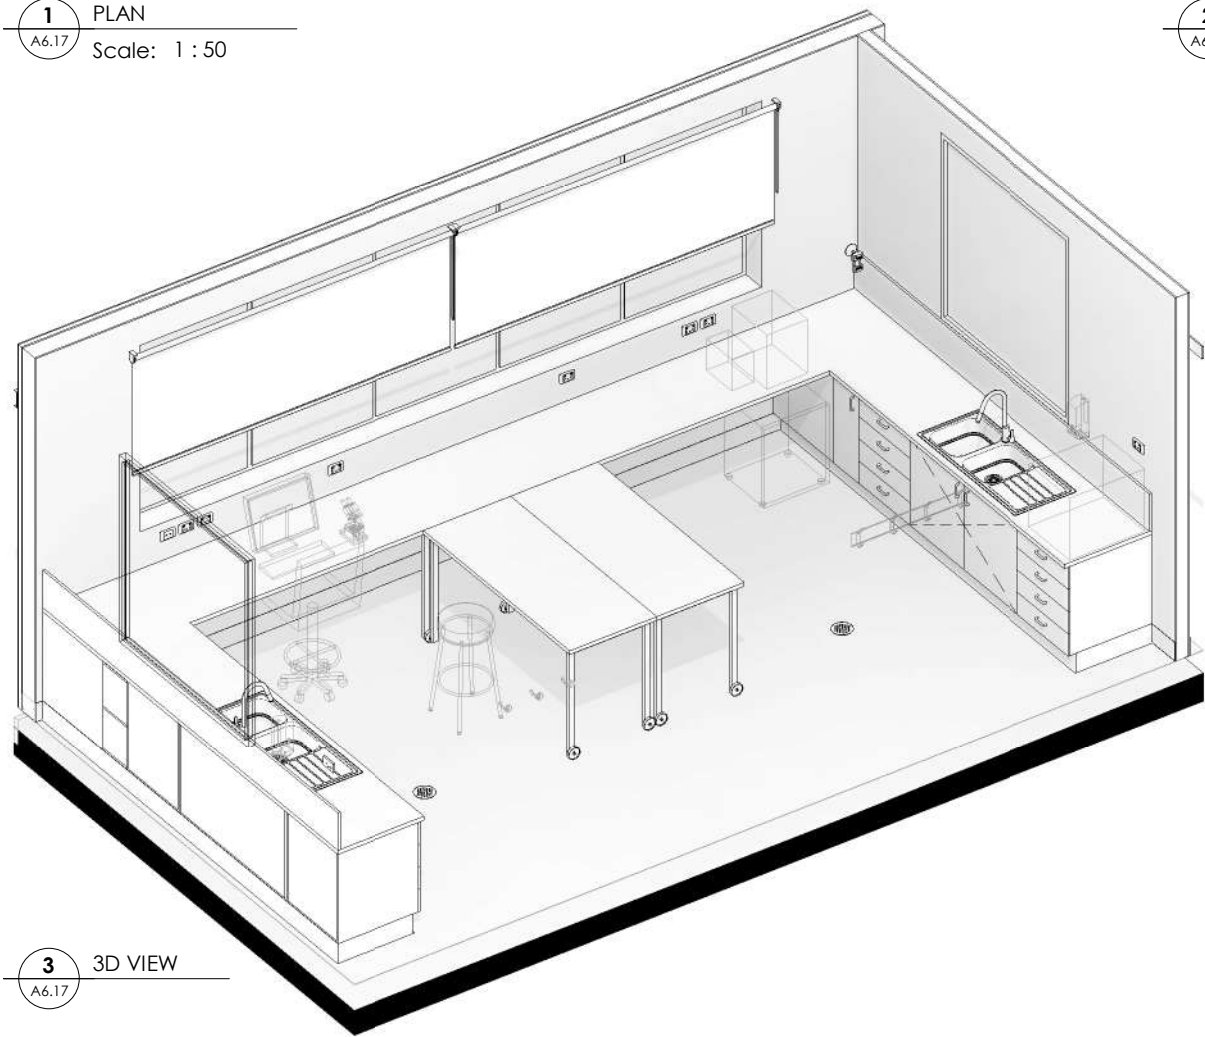

3 3D VIEW
A6.17

LAB GROUP 1		
SUPPLIED AND INSTALLED BY BUILDER		
CODE	QTY	DESCRIPTION
EL02	7	OUTLET: Double 10A Switched Pocket
EL04	1	OUTLET: Data, Double
EL14	1	SWITCH: Switch outlet, 1 Way
EL40	1	ELECTRICAL: INDOOR A/C CONTROLLER
EM1	1	LIGHT: Emergency Light
FT03	1	Sink: Double bowl with drainer
FT15	1	TAPWARE : Pullout Tapware
FW02	1	Round Floor Waste With Removable Basket
J09	1	JOINERY : LAB BENCH & CUPBOARD
J10	1	JOINERY : ISLAND BENCH ON CASTORS
L04	2	LIGHT: LED panel
LF17	1	BLIND: Spec TBC

LAB GROUP 2		
SUPPLIED BY CLIENT AND INSTALLED BY BUILDER		
CODE	QTY	DESCRIPTION
FT40	1	DISPENSER: Microshield Soap Dispenser

LAB GROUP 3		
SUPPLIED AND INSTALLED BY CLIENT		
CODE	QTY	DESCRIPTION
EQ01	1	EQUIPMENT: Computer, Desktop
EQ26	1	EQUIPMENT: Microscope
FT26	3	HOOK: For equipment
LF07	1	CHAIR: Stool Bench
LF16	1	CHAIR: office, ergonomic, high

STERI GROUP 1		
SUPPLIED AND INSTALLED BY BUILDER		
CODE	QTY	DESCRIPTION
EL02	6	OUTLET: Double 10A Switched Pocket
EL21	1	ELECTRICAL: Smoke detector
EL32	1	DETECTOR: Intruder Motion Sensor
EL37	1	ELECTRICAL: Emergency speaker
FT04	1	Sink: Double bowl with drainer
FT15	1	TAPWARE : Pullout Tapware
FW02	1	Round Floor Waste With Removable Basket
J10	1	JOINERY : ISLAND BENCH ON CASTORS
L04	2	LIGHT: LED panel
LF17	1	BLIND: Spec TBC
ME01	1	MECHANICAL: Exhaust Air
ME03	1	MECHANICAL: Hepafilter

STERI GROUP 2		
SUPPLIED BY CLIENT AND INSTALLED BY BUILDER		
CODE	QTY	DESCRIPTION
FT40	1	DISPENSER: Microshield Soap Dispenser

STERI GROUP 3		
SUPPLIED AND INSTALLED BY CLIENT		
CODE	QTY	DESCRIPTION
EQ22	1	EQUIPMENT: Centrifuge
EQ23	1	EQUIPMENT: Fridge, domestic, 250L
EQ24	1	EQUIPMENT: Autoclave Lab
EQ25	1	EQUIPMENT: Mindray BC5000


SCALE AT A3
1:50 0mm 500 1000 1500

	PROPOSED GROSS FLOOR AREA EXISTING FLOOR AREA	402 Sqm - Sqm	CLIENT MELBOURNE WERRIBEE HEALESVILLE KYABRAM	CONSULTANTS	ISSUE	DESCRIPTION	DATE	DRWN	DRAWING TITLE	PROJECT	TEAM LEADER	CHECKED BY	DRAWING NO
	NOTES	COPYRIGHT			A	ISSUE FOR COORDINATION	05/08/24	KZ/DI	LAB & STERI	WILDLIFE HOSPITAL	EG	EG	A6.17
	LEAD ARCHITECT: MAX HU				B	FOR CLIENT APPROVAL	04/09/24	KZ					
					C	ISSUE FOR FINAL COORDINATION	04/10/24	KZ/TP					
					D	FOR TENDER	31/10/24	KZ/TP					
					E	FOR TENDER ADDENDUM	22/11/24	KZ/TP					
					F	INFORMATION	01/06/26	FM					
					G	INFORMATION	10/07/26	FM					
					H	TENDER	17/08/26	FM	FOR TENDER	ADDRESS KYABRAM FAUNA PARK (ZOOS VICTORIA), 75 LAKE RD, KYABRAM VIC 3620	DATE 17/08/26	SCALE@A3 1:50	ISSUE H
										PROJECT NO SFH250906			


WALL AND DOOR WITH ACCOUSTIC INSULATION MATERIAL TO PROTECT FROM ANY NOISY ACTIVITIES TO ADJACENT AREAS

ALL SERVICES DRAWINGS AND SPECIFICATIONS (MECHANICAL, HYDRAULIC, ELECTRICAL, FIRE) REFER TO NJM SERVICES DRAWINGS FOR DETAILS REV. 14/08/26


POWER/DATA LEGEND	
ELXX H: XX	POWER/DATA OUTLET CODE NOMINATED HEIGHT
AB	ABOVE BENCH
UB	UNDER BENCH
PH	PHONE
CL	CLEANERS
S	SUSPENDED
FE	FIRE EXTINGUISHER
FHR	FIRE HOSE REEL
FIP	FIRE INDICATOR PANEL
F	CEILING FANS

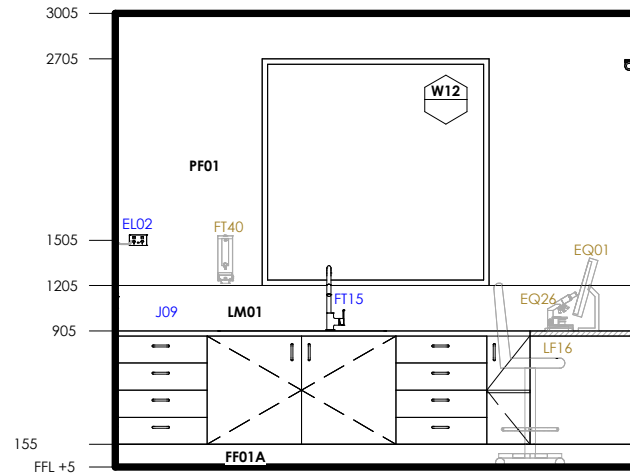


4 ELEVATION A
A6.18 Scale: 1 : 50

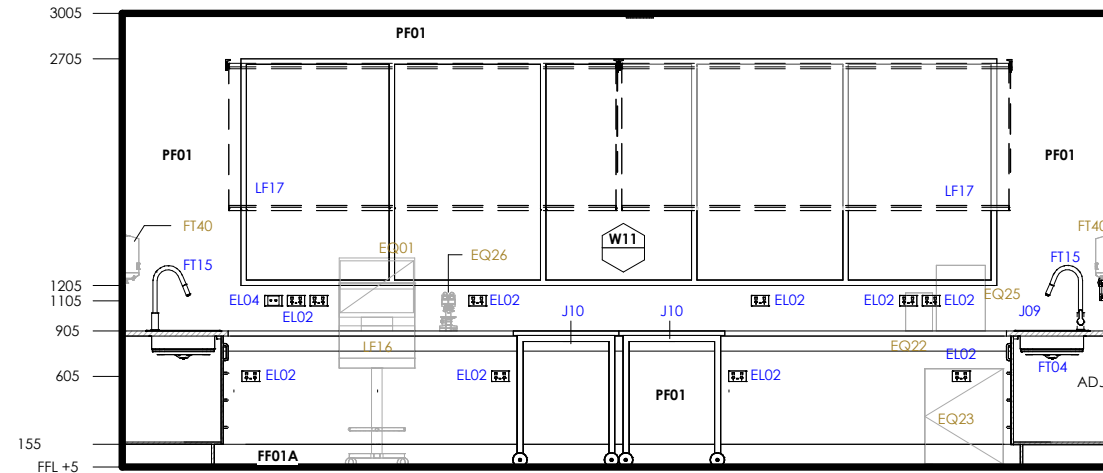

5 ELEVATION B
A6.18 Scale: 1 : 50

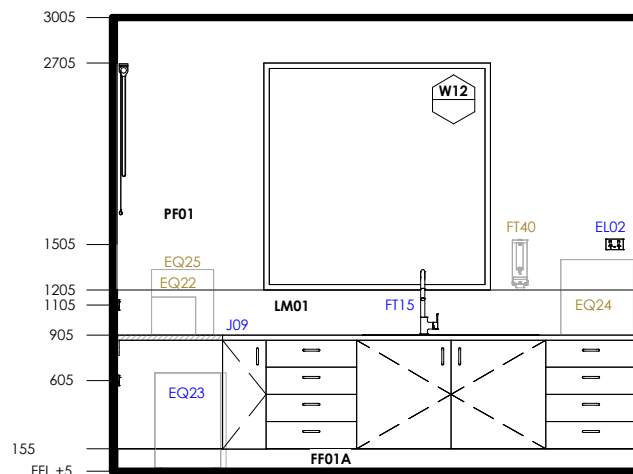

6 ELEVATION C
A6.18 Scale: 1 : 50

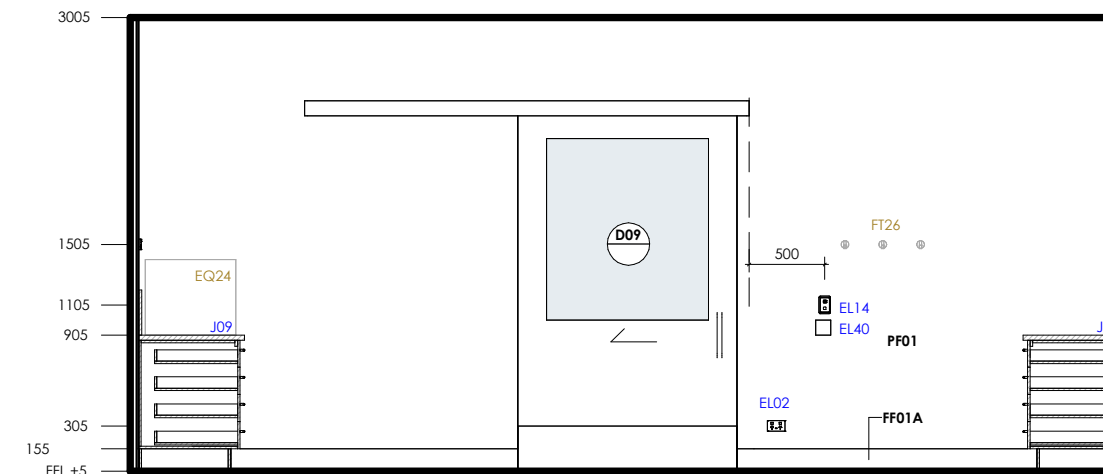

7 ELEVATION D
A6.18 Scale: 1 : 50

LAB GROUP 1		
SUPPLIED AND INSTALLED BY BUILDER		
CODE	QTY	DESCRIPTION
EL02	7	OUTLET: Double 10A Switched Pocket
EL04	1	OUTLET: Data, Double
EL14	1	SWITCH: Switch outlet , 1 Way
EL40	1	ELECTRICAL: INDOOR A/C CONTROLLER
EM1	1	LIGHT: Emergency Light
FT03	1	Sink: Double bowl with drainer
FT15	1	TAPWARE : Pullout Tapware
FW02	1	Round Floor Waste With Removable Basket
J09	1	JOINERY : LAB BENCH & CUPBOARD
J10	1	JOINERY : ISLAND BENCH ON CASTORS
L04	2	LIGHT: LED panel
LF17	1	BLIND: Spec TBC

LAB GROUP 2		
SUPPLIED BY CLIENT AND INSTALLED BY BUILDER		
CODE	QTY	DESCRIPTION
FT40	1	DISPENSER: Microshield Soap Dispenser

LAB GROUP 3		
SUPPLIED AND INSTALLED BY CLIENT		
CODE	QTY	DESCRIPTION
EQ01	1	EQUIPMENT: Computer, Desktop
EQ26	1	EQUIPMENT: Microscope
FI26	3	HOOK: For equipment
LF07	1	CHAIR: Stool Bench
LF16	1	CHAIR: office, ergonomic, high

STERI GROUP 1		
SUPPLIED AND INSTALLED BY BUILDER		
CODE	QTY	DESCRIPTION
EL02	6	OUTLET: Double 10A Switched Pocket
EL21	1	ELECTRICAL: Smoke detector
EL32	1	DETECTOR:Intruder Motion Sensor
EL37	1	ELECTRICAL : Emergency speaker
FT04	1	Sink: Double bowl with drainer
FT15	1	TAPWARE : Pullout Tapware
FW02	1	Round Floor Waste With Removable Basket
J10	1	JOINERY : ISLAND BENCH ON CASTORS
L04	2	LIGHT: LED panel
LF17	1	BLIND: Spec TBC
ME01	1	MECHANICAL: Exhaust Air
ME03	1	MECHANICAL: Hepofilter

STERI GROUP 2		
SUPPLIED BY CLIENT AND INSTALLED BY BUILDER		
CODE	QTY	DESCRIPTION
FT40	1	DISPENSER: Microshield Soap Dispenser

STERI GROUP 3		
SUPPLIED AND INSTALLED BY CLIENT		
CODE	QTY	DESCRIPTION
EQ22	1	EQUIPMENT: Centrifuge
EQ23	1	EQUIPMENT: Fridge, domestic, 250L
EQ24	1	EQUIPMENT: Autoclave Lab
EQ25	1	EQUIPMENT: Mindray BC5000



PROPOSED GROSS FLOOR AREA EXISTING FLOOR AREA	402 Sqm - 3qm
NOTES	COPYRIGHT
WITHIN DEDICATED TIME PERIODS OVER SEVERAL MONTHS. CONTRACTORS HAVE VERIFIED ALL DIMENSIONS ON SITE AND HAVE BEEN GIVEN PERMISSION TO PROCEED WITH THE WORKS. NO TO CORRECT OLD ANY WORKS. THESE DRAWINGS ARE FOR THE PURPOSE OF THE WORKS. THEY DO NOT REPRESENT THE FINAL DESIGN. ANY CHANGES TO THE DESIGN SHALL BE APPROVED BY THE ARCHITECT. CONTRACTORS, SPECIFICATIONS, REPORTS, SCHEDULES AND OTHER DOCUMENTS SHALL BE PROVIDED TO THE ARCHITECT FOR REVIEW AND APPROVAL. ALL WORKS TO FOLLOW SHALL BE WITHIN THE BOUNDARIES OF THE PROJECT. ANY WORKS OUTSIDE THE BOUNDARIES SHALL BE APPROVED BY THE ARCHITECT. CONTRACTORS SHALL BE RESPONSIBLE FOR OBTAINING ALL NECESSARY PERMITS AND APPROVALS FROM THE RELEVANT AUTHORITIES. THESE DRAWINGS ARE FOR THE PURPOSE OF THE WORKS. THEY DO NOT REPRESENT THE FINAL DESIGN. ANY CHANGES TO THE DESIGN SHALL BE APPROVED BY THE ARCHITECT. CONTRACTORS, SPECIFICATIONS, REPORTS, SCHEDULES AND OTHER DOCUMENTS SHALL BE PROVIDED TO THE ARCHITECT FOR REVIEW AND APPROVAL.	COPYRIGHT OF THESE DRAWINGS REMAINS RESERVED BY THE ARCHITECT. NO PART OF THESE DRAWINGS MAY BE REPRODUCED OR TRANSMITTED IN ANY FORM OR BY ANY MEANS, ELECTRONIC OR MECHANICAL, WITHOUT THE WRITTEN PERMISSION OF THE ARCHITECT. THESE DRAWINGS ARE FOR THE PURPOSE OF THE WORKS. THEY DO NOT REPRESENT THE FINAL DESIGN. ANY CHANGES TO THE DESIGN SHALL BE APPROVED BY THE ARCHITECT. CONTRACTORS, SPECIFICATIONS, REPORTS, SCHEDULES AND OTHER DOCUMENTS SHALL BE PROVIDED TO THE ARCHITECT FOR REVIEW AND APPROVAL. ALL WORKS TO FOLLOW SHALL BE WITHIN THE BOUNDARIES OF THE PROJECT. ANY WORKS OUTSIDE THE BOUNDARIES SHALL BE APPROVED BY THE ARCHITECT. CONTRACTORS SHALL BE RESPONSIBLE FOR OBTAINING ALL NECESSARY PERMITS AND APPROVALS FROM THE RELEVANT AUTHORITIES. THESE DRAWINGS ARE FOR THE PURPOSE OF THE WORKS. THEY DO NOT REPRESENT THE FINAL DESIGN. ANY CHANGES TO THE DESIGN SHALL BE APPROVED BY THE ARCHITECT. CONTRACTORS, SPECIFICATIONS, REPORTS, SCHEDULES AND OTHER DOCUMENTS SHALL BE PROVIDED TO THE ARCHITECT FOR REVIEW AND APPROVAL.

CLIENT

ZOOS
VICTORIA

MELBOURNE
WERRIBEE
HEALESVILLE
KYABRAM


CONSULTANTS

ISSUE	DESCRIPTION	DATE	DRWN
A	ISSUE FOR COORDINATION	05/08/24	KZ/DI
B	FOR CLIENT APPROVAL	04/09/24	KZ
C	ISSUE FOR FINAL COORDINATION	04/10/24	KZ/TP
D	FOR TENDER	31/10/24	KZ/TP
E	FOR TENDER ADDENDUM	22/11/24	KZ/TP
F	INFORMATION	01/06/26	FM
G	INFORMATION	10/07/26	FM
H	TENDER	17/08/26	FM


DRAWING TITLE	LAB & STERILIZATION
STATUS	FOR TENDER

PROJECT	WILDLIFE HOSPITAL
ADDRESS	KYABRAM FAUNA PARK (ZOOS VICTORIA), 75 LAKE RD, KYABRAM VIC 3620



TEAM LEADER EG	CHECKED BY EG	DRAWING NO A6.18
DATE 17/08/26	SCALE@A3 1:50	ISSUE H
PROJECT NO SFH250906		

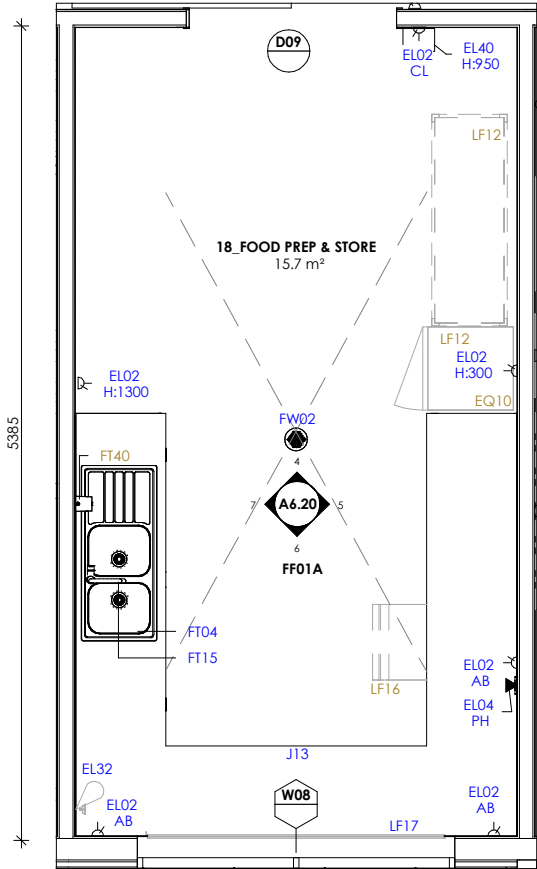

1 PLAN
A6.19 Scale: 1 : 50

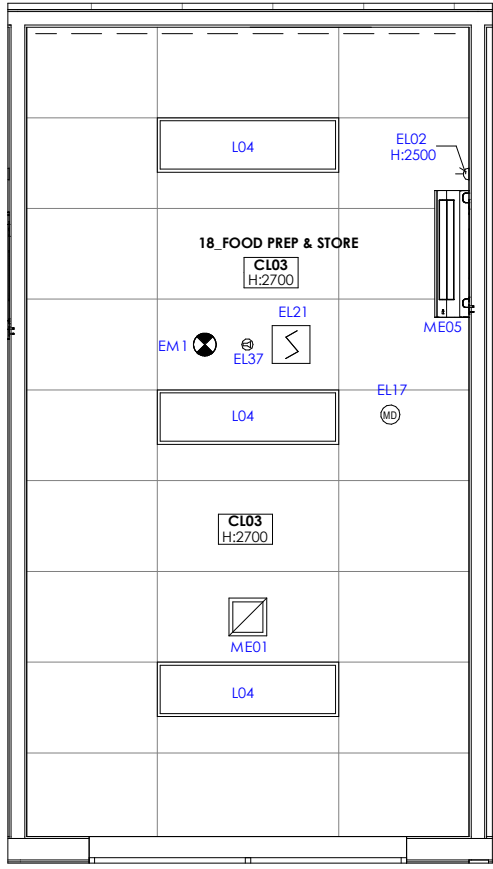

2 RCP
A6.19 Scale: 1 : 50

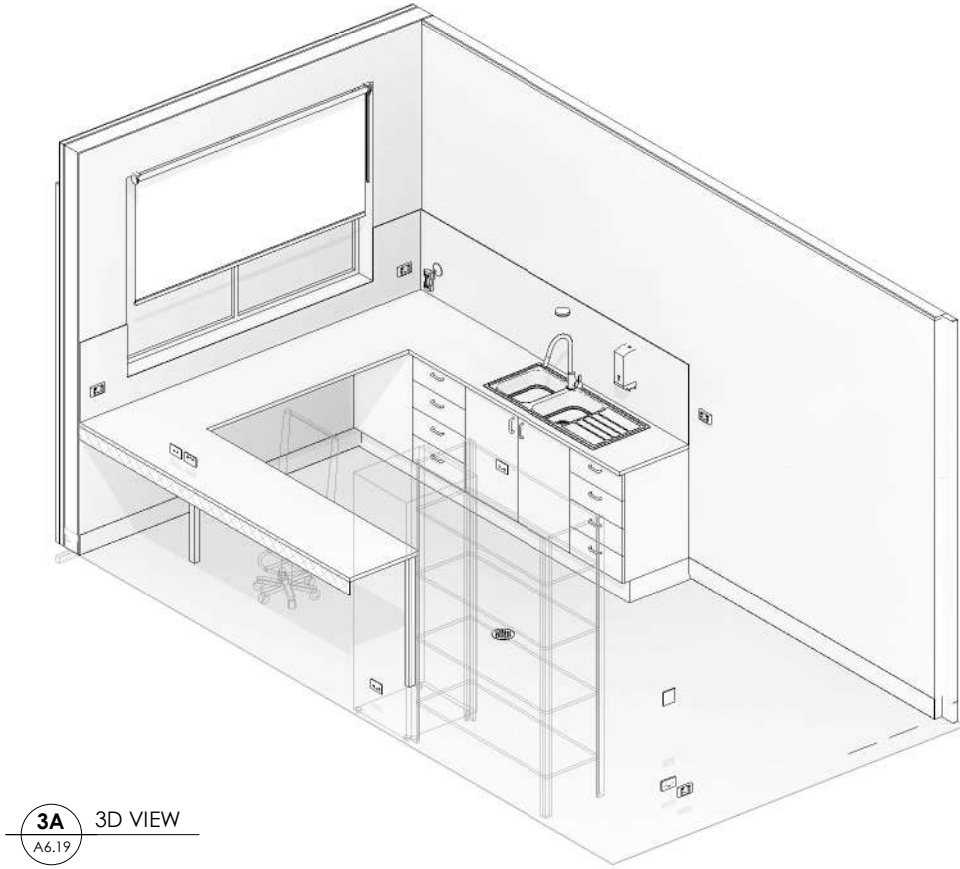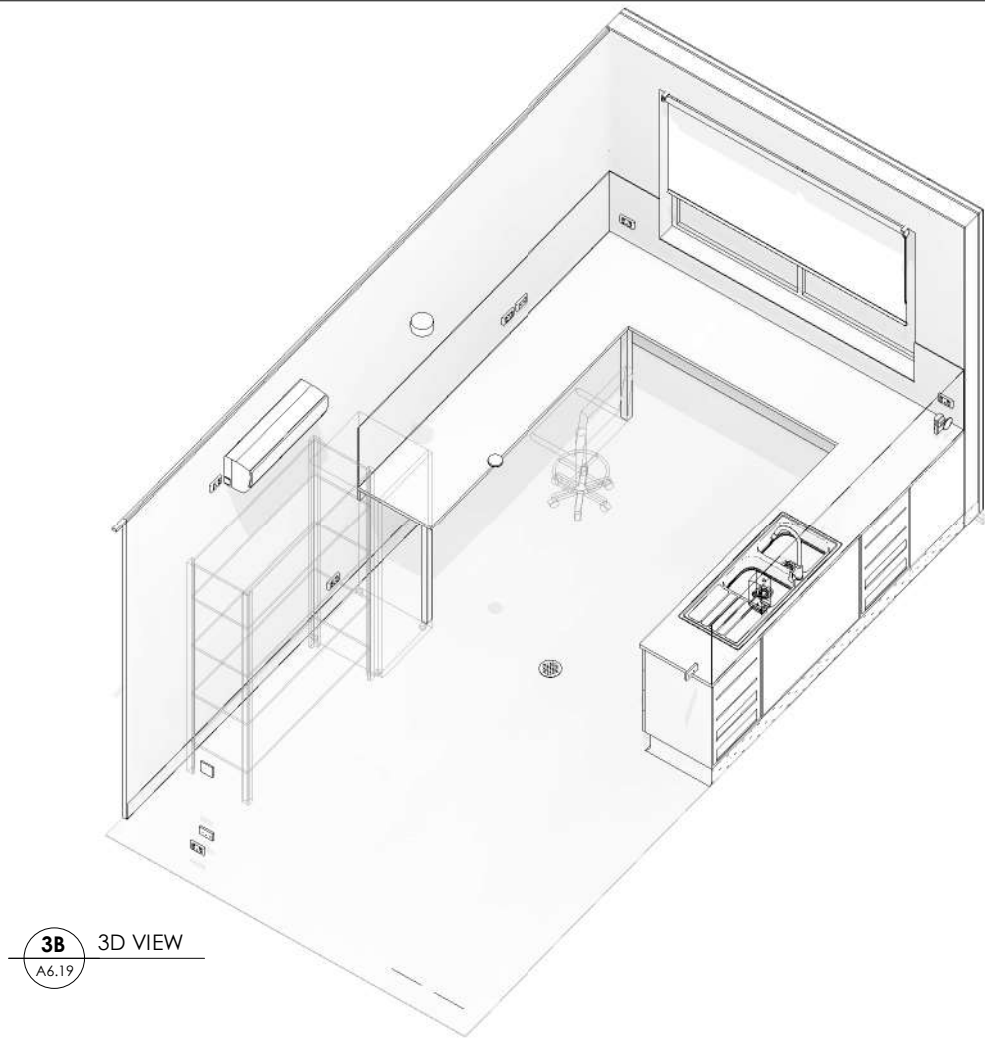

GENERAL NOTE	
WALL AND DOOR WITH ACCOUSTIC INSULATION MATERIAL TO PROTECT FROM ANY NOISY ACTIVITIES TO ADJACENT AREAS	
ALL SERVICES DRAWINGS AND SPECIFICATIONS (MECHANICAL, HYDRAULIC, ELECTRICAL, FIRE) REFER TO NJM SERVICES DRAWINGS FOR DETAILS REV. 14/08/26	
POWER/DATA LEGEND	
ELXX H: XX	POWER/DATA OUTLET CODE NOMINATED HEIGHT
AB	ABOVE BENCH
UB	UNDER BENCH
PH	PHONE
CL	CLEANERS
S	SUSPENDED
FE	FIRE EXTINGUISHER
FHR	FIRE HOSE REEL
FIP	FIRE INDICATOR PANEL
F	CEILING FANS

FOOD PREP GROUP 1		
SUPPLIED AND INSTALLED BY BUILDER		
CODE	QTY	DESCRIPTION
EL02	7	OUTLET: Double 10A Switched Pocket
EL04	1	OUTLET: Data, Double
EL21	1	ELECTRICAL: Smoke detector
EL32	1	DETECTOR:Intruder Motion Sensor
EL37	1	ELECTRICAL : Emergency speaker
EL40	1	ELECTRICAL: INDOOR A/C CONTROLLER
EM1	1	LIGHT: Emergency Light
FT04	1	Sink: Double bowl with drainer
FT15	1	TAPWARE : Pullout Tapware
FW02	1	Round Floor Waste With Removable Basket
J13	1	JOINERY : FOOD PREP CUPBOAR
L04	3	LIGHT: LED panel
LF17	1	BLIND: Spec TBC
ME01	1	MECHANICAL: Exhaust Air
ME05	1	MECHANICAL: Split A/C Unit

FOOD PREP GROUP 2		
SUPPLIED BY CLIENT AND INSTALLED BY BUILDER		
CODE	QTY	DESCRIPTION
FT40	1	DISPENSER: Microshield Soap Dispenser

FOOD PREP GROUP 3		
SUPPLIED AND INSTALLED BY CLIENT		
CODE	QTY	DESCRIPTION
EQ10	1	EQUIPMENT: Fridge, domestic, 250L
LF12	1	SHELVING: floor standing, 1800W x 400D x 2100H nom., metal
LF16	1	CHAIR: office, ergonomic, high

SCALE AT A3
1:50 500 1000 1500

PROPOSED GROSS FLOOR AREA EXISTING FLOOR AREA	402 Sqm - Sqm
NOTES	COPYRIGHT
• ALL DIMENSIONS TAKE PRECEDENCE OVER SCALE • CONTRACTORS MUST VERIFY ALL DIMENSIONS ON SITE • ANY DISCREPANCIES MUST BE REPORTED TO THE ARCHITECT PRIOR TO COMMENCEMENT OF WORK • THIS DRAWING IS TO BE USED IN CONNECTION WITH ALL • RELEVANT CONTRACTS, SPECIFICATIONS, REPORTS, • SCHEDULES & DRAWINGS • ALL WORKS TO FULLY COMPLY WITH AUSTRALIAN • STANDARDS, BUILDING CODES OF PRACTICE, & • DELEGATED DISCRETIONARY ACT 2004, THE REQUIREMENTS • OF WORKING WITH CHILDREN & SODAS, ALL APPLICABLE • LEGISLATION & REGULATIONS • SHEDDING CONSULTANT'S DRAWINGS, REPORTS & • SPECIFICATIONS TAKE PRECEDENCE & SUPERSEDE ALL NOTES • WITHIN THE ARCHITECTURAL PACKAGE	• COPYRIGHT OF DESIGN DRAWING HEREON IS • RESERVED BY SPACE FOR HEALTH DESIGN AND • MUST NOT BE ALTERED, REPRODUCED OR • CORRECTED IN ANY MANNER WITHOUT • WRITTEN PERMISSION • RETENTION OF COPYRIGHT • NO PART OF THIS DOCUMENT CONTAINS ANY • INFORMATION OF CONFIDENTIALITY • NO PART OF THIS DOCUMENT CONTAINS ANY • INFORMATION OF CONFIDENTIALITY
LEAD ARCHITECT: MAX HU	

CLIENT	ZOOS MELBOURNE WERRIBEE VICTORIA HEALESVILLE KYABRAM
--------	--


CONSULTANTS	
-------------	--

ISSUE	DESCRIPTION	DATE	DRWN
A	ISSUE FOR COORDINATION	05/08/24	KZ/DI
B	FOR CLIENT APPROVAL	04/09/24	KZ
C	ISSUE FOR FINAL COORDINATION	04/10/24	KZ/TP
D	FOR TENDER	31/10/24	KZ/TP
E	FOR TENDER ADDENDUM	22/11/24	KZ/TP
F	INFORMATION	20/04/26	FM
G	INFORMATION	01/06/26	FM
H	INFORMATION	10/07/26	FM
I	TENDER	17/08/26	FM


DRAWING TITLE	FOOD PREP
STATUS	FOR TENDER

PROJECT	WILDLIFE HOSPITAL
ADDRESS	KYABRAM FAUNA PARK (ZOOS VICTORIA), 75 LAKE RD, KYABRAM VIC 3620


TEAM LEADER	EG	CHECKED BY	EG	DRAWING NO	A6.19
DATE	17/08/26	SCALE@A3	1:50	ISSUE	
PROJECT NO	SFH250906				

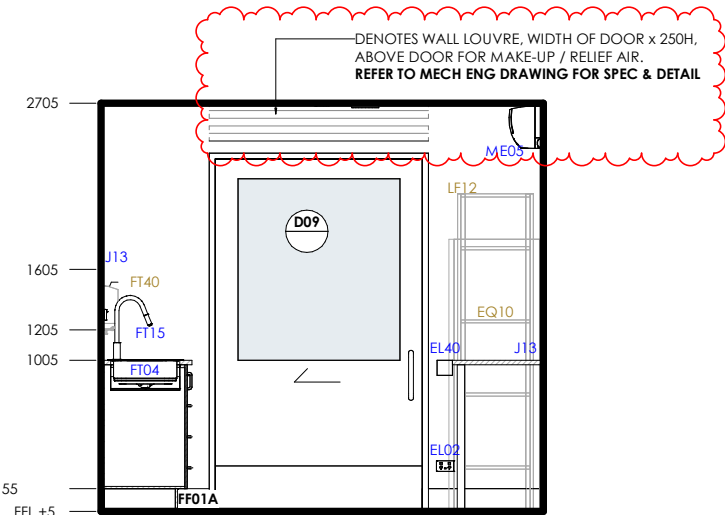


4 ELEVATION A
A6.20 Scale: 1 : 50

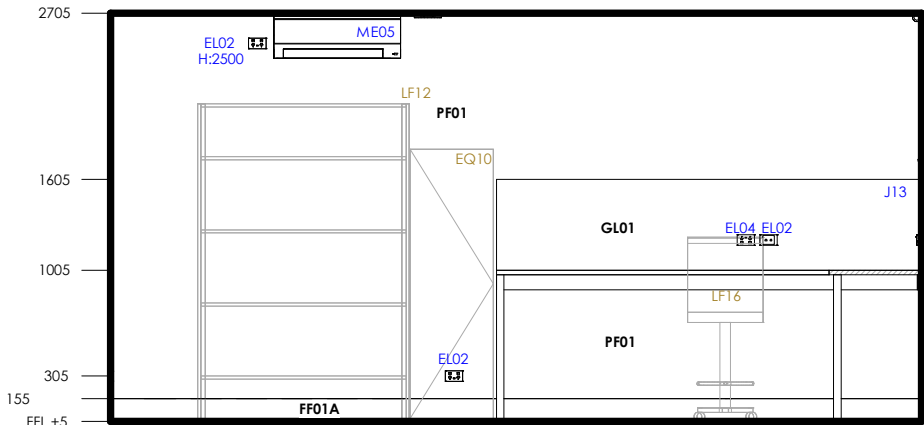

5 ELEVATION B
A6.20 Scale: 1 : 50

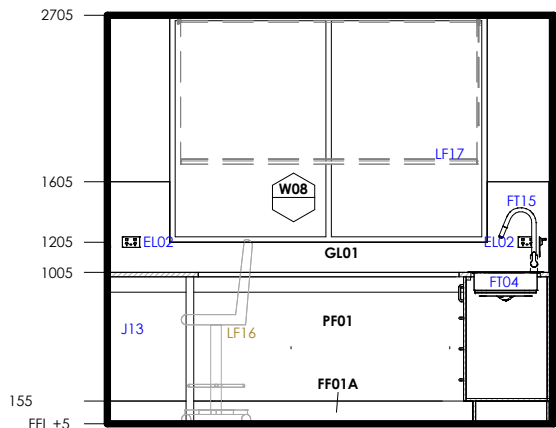

6 ELEVATION C
A6.20 Scale: 1 : 50

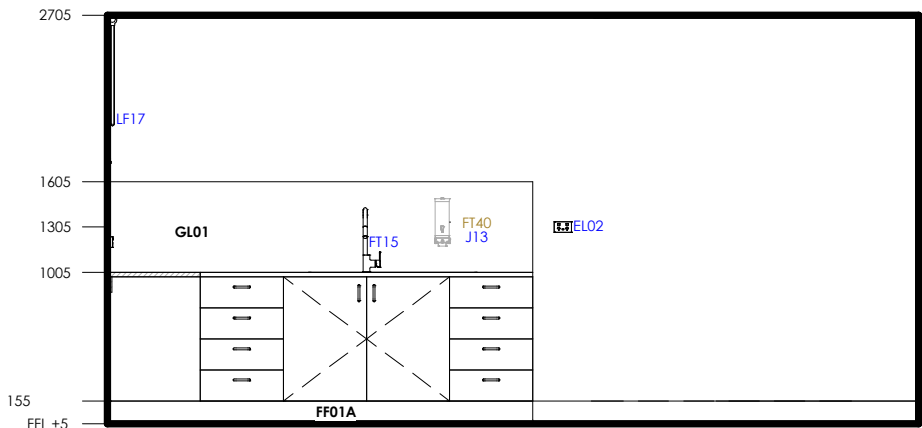


7 ELEVATION D
A6.20 Scale: 1 : 50

GENERAL NOTE	
WALL AND DOOR WITH ACCOUSTIC INSULATION MATERIAL TO PROTECT FROM ANY NOISY ACTIVITIES TO ADJACENT AREAS	
ALL SERVICES DRAWINGS AND SPECIFICATIONS (MECHANICAL, HYDRAULIC, ELECTRICAL, FIRE) REFER TO NJM SERVICES DRAWINGS FOR DETAILS REV. 14/08/26	
POWER/DATA LEGEND	
ELXX H: XX	POWER/DATA OUTLET CODE NOMINATED HEIGHT
AB	ABOVE BENCH
UB	UNDER BENCH
PH	PHONE
CL	CLEANERS
S	SUSPENDED
FE	FIRE EXTINGUISHER
FHR	FIRE HOSE REEL
FIP	FIRE INDICATOR PANEL
F	CEILING FANS


FOOD PREP GROUP 1		
SUPPLIED AND INSTALLED BY BUILDER		
CODE	QTY	DESCRIPTION
EL02	7	OUTLET: Double 10A Switched Pocket
EL04	1	OUTLET: Data, Double
EL21	1	ELECTRICAL: Smoke detector
EL32	1	DETECTOR:intruder Motion Sensor
EL37	1	ELECTRICAL : Emergency speaker
EL40	1	ELECTRICAL: INDOOR A/C CONTROLLER
EM1	1	LIGHT: Emergency Light
FT04	1	Sink: Double bowl with drainer
FT15	1	TAPWARE : Pullout Tapware
FW02	1	Round Floor Waste With Removable Basket
J13	1	JOINERY : FOOD PREP CUPBOAR
L04	3	LIGHT: LED panel
LF17	1	BLIND: Spec TBC
ME01	1	MECHANICAL: Exhaust Air
ME05	1	MECHANICAL: Split A/C Unit

FOOD PREP GROUP 2		
SUPPLIED BY CLIENT AND INSTALLED BY BUILDER		
CODE	QTY	DESCRIPTION
FT40	1	DISPENSER: Microshield Soap Dispenser


FOOD PREP GROUP 3		
SUPPLIED AND INSTALLED BY CLIENT		
CODE	QTY	DESCRIPTION
EQ10	1	EQUIPMENT: Fridge, domestic, 250L
LF12	1	SHELVING: floor standing, 1800W x 400D x 2100H nom., metal
LF16	1	CHAIR: office, ergonomic, high

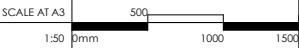


	PROPOSED GROSS FLOOR AREA 402 Sqm EXISTING FLOOR AREA - Sqm	 MELBOURNE WERRIBEE HEALESVILLE KYABRAM	CONSULTANTS	ISSUE	DESCRIPTION	DATE	DRWN	DRAWING TITLE	PROJECT	TEAM LEADER	CHECKED BY	DRAWING NO			
	NOTES • WRITTEN DIMENSIONS TAKE PRECEDENCE OVER SCALD DIMENSIONS • CONTRACTORS MUST VERIFY ALL DIMENSIONS ON SITE AND NOTIFY SPACE FOR HEALTH DESIGN AND FITOUT PRIOR TO CARRYING OUT ANY WORKS • THIS DRAWING TO BE READ IN CONNECTION WITH ALL RELEVANT CONTRACTS, SPECIFICATIONS, REPORTS, SCHEDULES & DRAWINGS • ALL WORKS TO FULLY COMPLY WITH AUSTRALIAN STANDARDS, BUILDING CODES OF PRACTICE, & DEEMED TO BE A TRUE AND FAITHFUL REPRESENTATION OF THE PROJECT • SHEDDING CONSULTANT'S DRAWINGS, REPORTS & SPECIFICATIONS TAKE PRECEDENCE & SUPERSEDE ALL NOTES WITHIN THE ARCHITECTURAL PACKAGE			COPYRIGHT • COPYRIGHT OF DESIGN DRAWING HEREON IS RESERVED BY SPACE FOR HEALTH DESIGN AND FITOUT. NO PART OF THIS DOCUMENT OR ANY CONTENTS THEREOF MAY BE REPRODUCED OR TRANSMITTED IN ANY FORM OR BY ANY MEANS, ELECTRONIC OR MECHANICAL, WITHOUT PERMISSION IN WRITING FROM SPACE FOR HEALTH DESIGN AND FITOUT. ALL RIGHTS RESERVED. • KODAL AND CONCEPTS CONTAINED IN THIS DOCUMENT ARE CONFIDENTIAL.	A	ISSUE FOR COORDINATION	05/08/24	KZ/DI	FOOD PREP	WILDLIFE HOSPITAL	EG	EG	A6.20		
	LEAD ARCHITECT: MAX HU				B	FOR CLIENT APPROVAL	04/09/24	KZ							
					C	ISSUE FOR FINAL COORDINATION	04/10/24	KZ/TP							
					D	FOR TENDER	31/10/24	KZ/TP	STATUS FOR TENDER	ADDRESS KYABRAM FAUNA PARK (ZOOS VICTORIA), 75 LAKE RD, KYABRAM VIC 3620	17/08/26	SCALE@A3 1:50	PROJECT NO SFH250906		
					E	FOR TENDER ADDENDUM	22/11/24	KZ/TP							
					F	INFORMATION	20/04/26	FM							
					G	INFORMATION	01/06/26	FM							
					H	INFORMATION	10/07/26	FM							
					I	TENDER	17/08/26	FM							

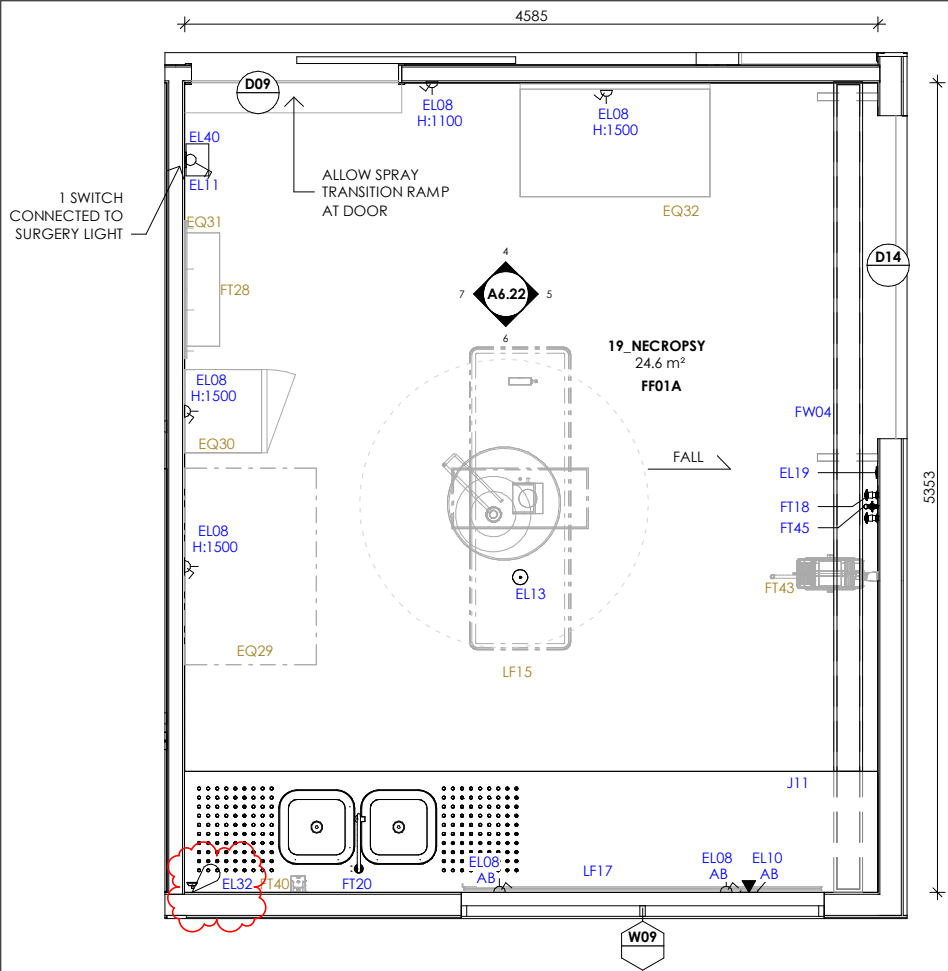

1 PLAN
A6.21 Scale: 1 : 50

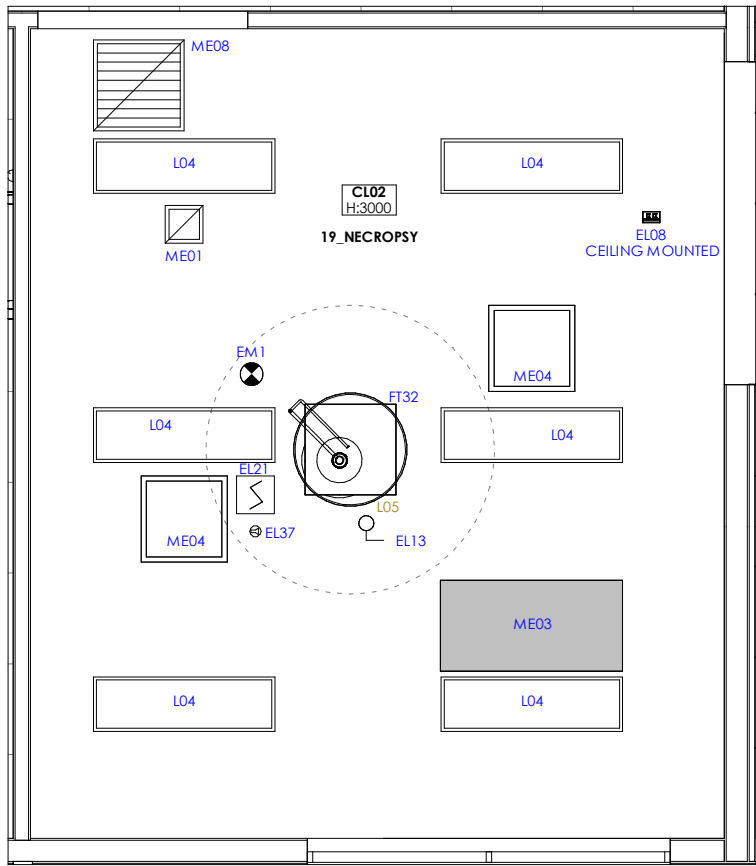

2 RCP
A6.21 Scale: 1 : 50

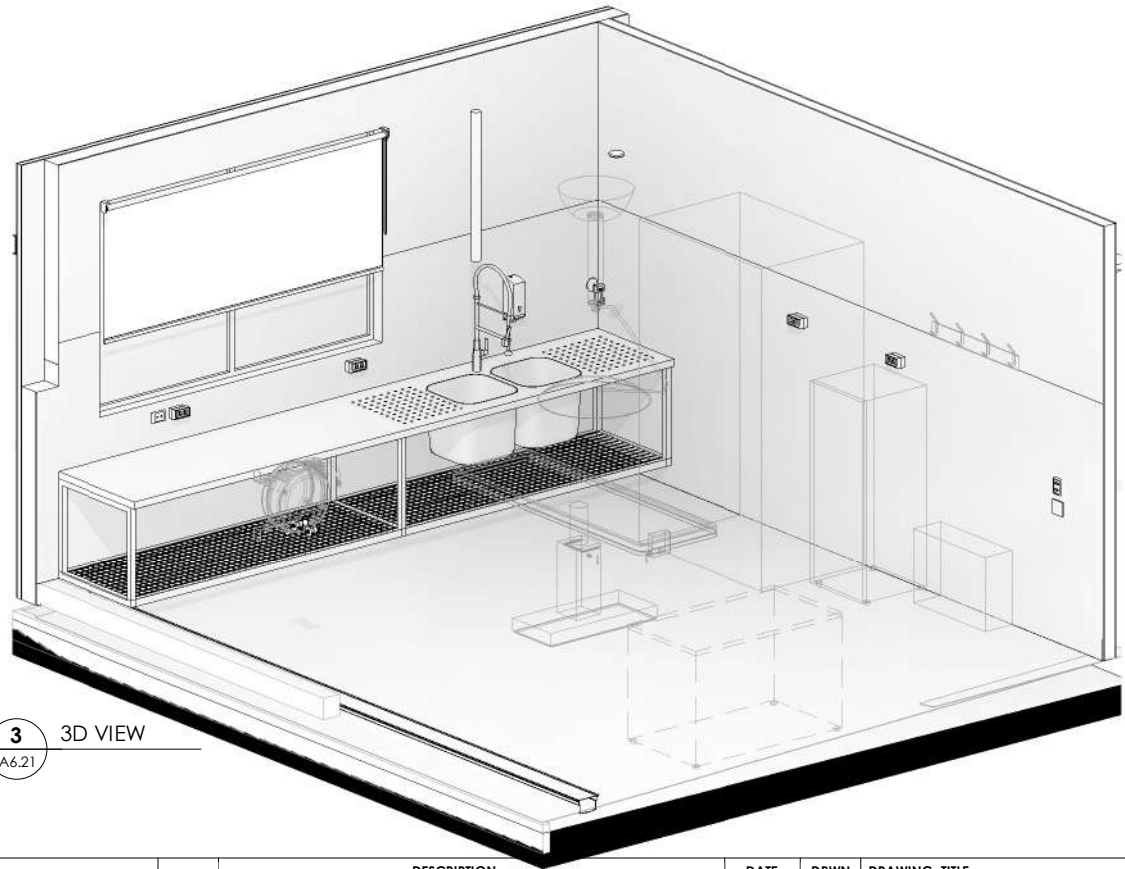

3 3D VIEW
A6.21

GENERAL NOTE

WALL AND DOOR WITH ACCOUSTIC INSULATION MATERIAL TO PROTECT FROM ANY NOISY ACTIVITIES TO ADJACENT AREAS

ALL SERVICES DRAWINGS AND SPECIFICATIONS (MECHANICAL, HYDRAULIC, ELECTRICAL, FIRE) REFER TO NJM SERVICES DRAWINGS FOR DETAILS REV. 14/08/26

POWER/DATA LEGEND

ELXX H: XX	POWER/DATA OUTLET CODE NOMINATED HEIGHT
AB	ABOVE BENCH
UB	UNDER BENCH
PH	PHONE
CL	CLEANERS
S	SUSPENDED
FE	FIRE EXTINGUISHER
FHR	FIRE HOSE REEL
FIP	FIRE INDICATOR PANEL
F	CEILING FANS

NECROPSY GROUP 1

SUPPLIED AND INSTALLED BY BUILDER

CODE	QTY	DESCRIPTION
EL08	6	OUTLET: Double 10A Switched Pocket. Weatherproof
EL10	1	OUTLET: Data, Double, Weatherproof
EL11	1	SWITCH: Light, 2 Gang
EL13	1	OUTLET: Double 10A Switched Pocket. Suspended
EL19	1	BUTTON: Push to open
EL21	1	ELECTRICAL: Smoke detector
EL32	1	DETECTOR: Intruder Motion Sensor
EL37	1	ELECTRICAL: Emergency speaker
EL40	1	ELECTRICAL: INDOOR A/C CONTROLLER
EM1	1	LIGHT: Emergency Light
FT18	1	TAPWARE: CS Hose Tap Chrome Jumper Valve 15mm MI x 20mm MI + Concealed Spindle Recess Adaptor (Wall Top Assembly)
FT20	1	TAPWARE: Pre Rinse Unit Compact Bench Mounted
FT32	1	FIXTURE: Operating light extra support at ceiling for fixing
FT45	1	TAPWARE: Hose connector
FW04	1	DRAIN: linear drain with cover and removable basket insert
J11	1	JOINERY: NECROPSY METAL BENCH
L04	6	LIGHT: LED panel
LF17	1	BLIND: Spec TBC
ME01	1	MECHANICAL: Exhaust Air
ME03	1	MECHANICAL: Hepafilter
ME04	2	MECHANICAL: Access Panel

NECROPSY GROUP 2

SUPPLIED BY CLIENT AND INSTALLED BY BUILDER


CODE	QTY	DESCRIPTION
FT40	1	DISPENSER: Microshield Soap Dispenser
FT43	1	TAPWARE: Hose reel with hanger, wall mounted
L05	1	LIGHT: Operating Light. Provide extra support (FT32) at the ceiling for fixing.

NECROPSY GROUP 3


SUPPLIED AND INSTALLED BY CLIENT

CODE	QTY	DESCRIPTION
EQ29	1	EQUIPMENT: FUMEHOOD
EQ30	1	EQUIPMENT: Necropsy Fridge, 250L
EQ31	1	EQUIPMENT: Boof rack. Spec TBC by client
EQ32	1	Chest Freezer
FT28	1	FIXTURE: Hook Strip
LF15	1	TABLE: SS Necropsy table on wheels, Adjustable height. 670mmW x 200mmL


SCALE AT A3
1:50 500 1000 1500

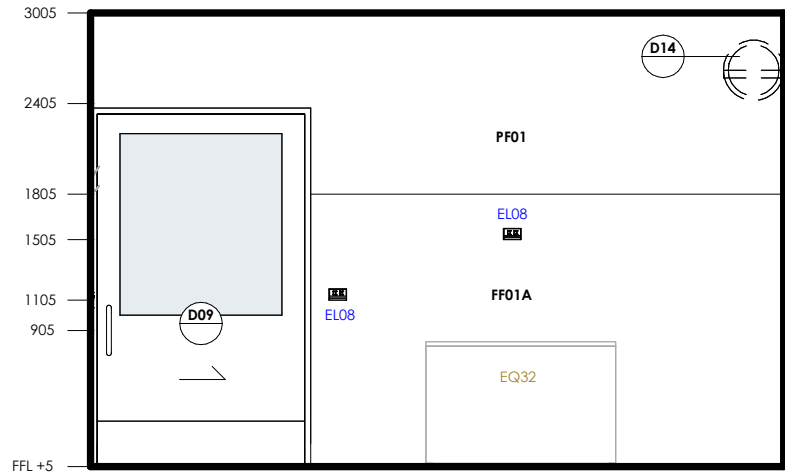


4 ELEVATION A
A6.22 Scale: 1 : 50

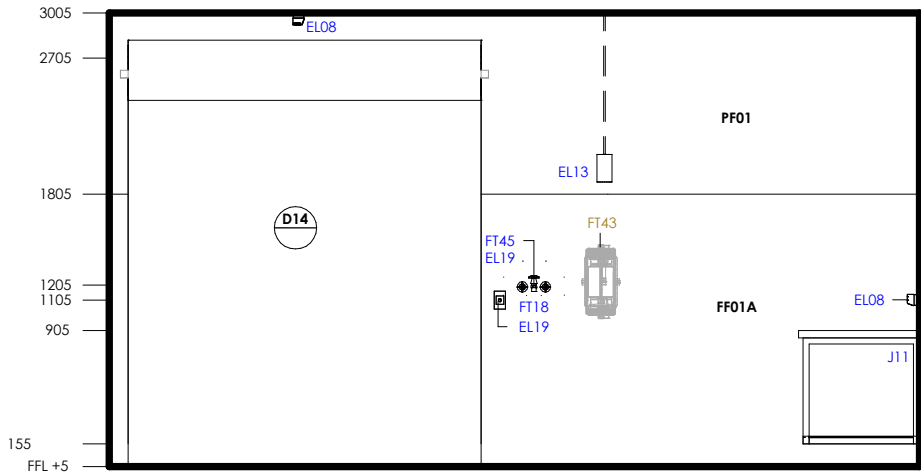

5 ELEVATION B
A6.22 Scale: 1 : 50

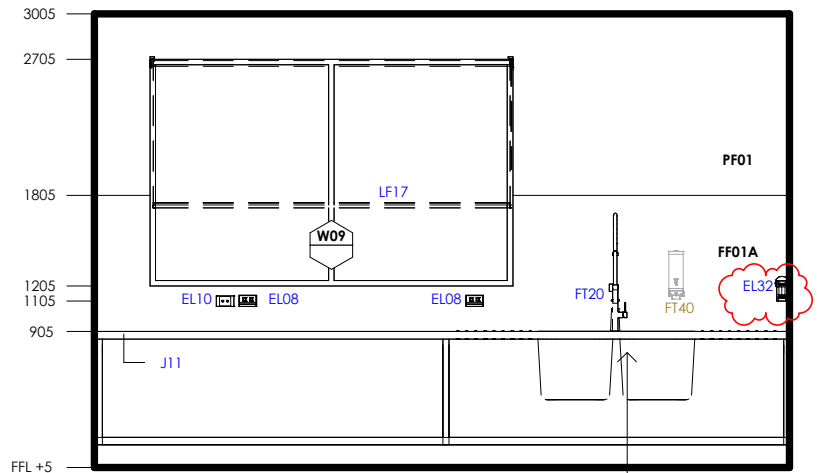

6 ELEVATION C
A6.22 Scale: 1 : 50

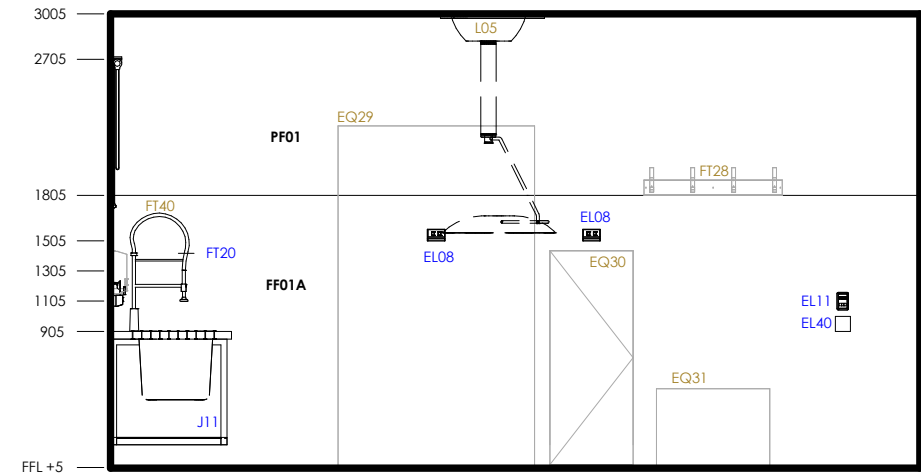

7 ELEVATION D
A6.22 Scale: 1 : 50

GENERAL NOTE	
WALL AND DOOR WITH ACCOUSTIC INSULATION MATERIAL TO PROTECT FROM ANY NOISY ACTIVITIES TO ADJACENT AREAS	
ALL SERVICES DRAWINGS AND SPECIFICATIONS (MECHANICAL, HYDRAULIC, ELECTRICAL, FIRE) REFER TO NJM SERVICES DRAWINGS FOR DETAILS REV. 14/08/26	
POWER/DATA LEGEND	
ELXX H: XX	POWER/DATA OUTLET CODE NOMINATED HEIGHT
AB	ABOVE BENCH
UB	UNDER BENCH
PH	PHONE
CL	CLEANERS
S	SUSPENDED
FE	FIRE EXTINGUISHER
FHR	FIRE HOSE REEL
FIP	FIRE INDICATOR PANEL
F	CEILING FANS

NECROPSY GROUP 1		
SUPPLIED AND INSTALLED BY BUILDER		
CODE	QTY	DESCRIPTION
EL08	6	OUTLET Double 10A Switched Pocket. Weatherproof
EL10	1	OUTLET: Data, Double, Weatherproof
EL11	1	SWITCH: Light, 2 Gang
EL13	1	OUTLET: Double 10A Switched Pocket. Suspended
EL19	1	BUTTON: Push to open
EL21	1	ELECTRICAL: Smoke detector
EL32	1	DETECTOR: Intruder Motion Sensor
EL37	1	ELECTRICAL: Emergency speaker
EL40	1	ELECTRICAL: INDOOR A/C CONTROLLER
EM1	1	LIGHT: Emergency Light
FT18	1	TAPWARE: CS Hose Tap Chrome Jumper Valve 15mm MI x 20mm MI + Concealed Spindle Recess Adaptor (Wall Top Assembly)
FT20	1	TAPWARE: Pre Rinse Unit Compact Bench Mounted
FT32	1	FIXTURE: Operating light extra support at ceiling for fixing
FT45	1	TAPWARE: Hose connector
FW04	1	DRAIN: linear drain with cover and removable basket insert
J11	1	JOINERY: NECROPSY METAL BENCH
L04	6	LIGHT: LED panel
LF17	1	BLIND: Spec TBC
ME01	1	MECHANICAL: Exhaust Air
ME03	1	MECHANICAL: Hepafilter
ME04	2	MECHANICAL: Access Panel

NECROPSY GROUP 2		
SUPPLIED BY CLIENT AND INSTALLED BY BUILDER		
CODE	QTY	DESCRIPTION
FT40	1	DISPENSER: Microshield Soap Dispenser
FT43	1	TAPWARE: Hose reel with hanger, wall mounted
L05	1	LIGHT: Operating Light. Provide extra support (FT32) at the ceiling for fixing.

NECROPSY GROUP 3		
SUPPLIED AND INSTALLED BY CLIENT		
CODE	QTY	DESCRIPTION
EQ29	1	EQUIPMENT: FUMEHOOD
EQ30	1	EQUIPMENT: Necropsy Fridge, 250L
EQ31	1	EQUIPMENT: Boot rack. Spec TBC by client
EQ32	1	Chest Freezer
FT28	1	FIXTURE: Hook Strip
LF15	1	TABLE: SS Necropsy table on wheels, Adjustable height. 670mmW x 200mml



PROPOSED GROSS FLOOR AREA 402 Sqm
EXISTING FLOOR AREA - Sqm

NOTES

- * WRITTEN DIMENSIONS TAKE PRECEDENCE OVER SCALES
- * CONTRACTORS MUST VERIFY ALL DIMENSIONS ON SITE AND REPORT ANY DISCREPANCIES TO THE ARCHITECT PRIOR TO COMMENCING WORK
- * THIS DRAWING IS TO BE USED IN CONNECTION WITH ALL RELEVANT CONTRACTS, SPECIFICATIONS, REPORTS, SCHEDULES & DRAWINGS
- * ALL WORKS TO FULLY COMPLY WITH AUSTRALIAN STANDARDS, BUILDING CODES OF PRACTICE, AND ALL APPLICABLE REGULATIONS AND ACTS
- * SHEDDING CONSULTANT'S DRAWINGS, REPORTS & SPECIFICATIONS TAKE PRECEDENCE & OVERRIDE ALL NOTES WITHIN THE ARCHITECTURAL PACKAGE

LEAD ARCHITECT: MAX HU

CLIENT

ZOOS VICTORIA MELBOURNE WERRIBEE HEALESVILLE KYABRAM

CONSULTANTS

ISSUE	DESCRIPTION	DATE	DRWN
A	ISSUE FOR COORDINATION	05/08/24	KZ/DI
B	FOR CLIENT APPROVAL	04/09/24	KZ
C	ISSUE FOR FINAL COORDINATION	04/10/24	KZ/TP
D	FOR TENDER	31/10/24	KZ/TP
E	FOR TENDER ADDENDUM	22/11/24	KZ/TP
F	INFORMATION	01/06/26	FM
G	INFORMATION	10/07/26	FM
H	TENDER	17/08/26	FM

DRAWING TITLE

NECROPSY

STATUS

FOR TENDER


PROJECT

WILDLIFE HOSPITAL


ADDRESS

KYABRAM FAUNA PARK (ZOOS VICTORIA), 75 LAKE RD, KYABRAM VIC 3620


TEAM LEADER	CHECKED BY	DRAWING NO
EG	EG	A6.22
DATE	SCALE@A3	ISSUE
17/08/26	1:50	H
PROJECT NO	SFH250906	

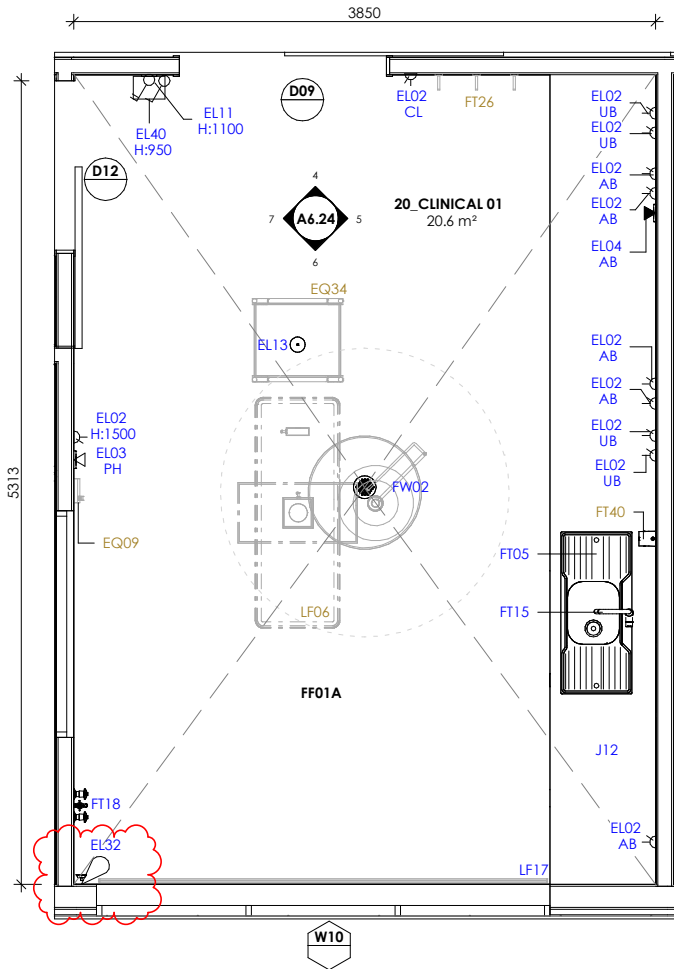

1 PLAN
A6.23
Scale: 1 : 50

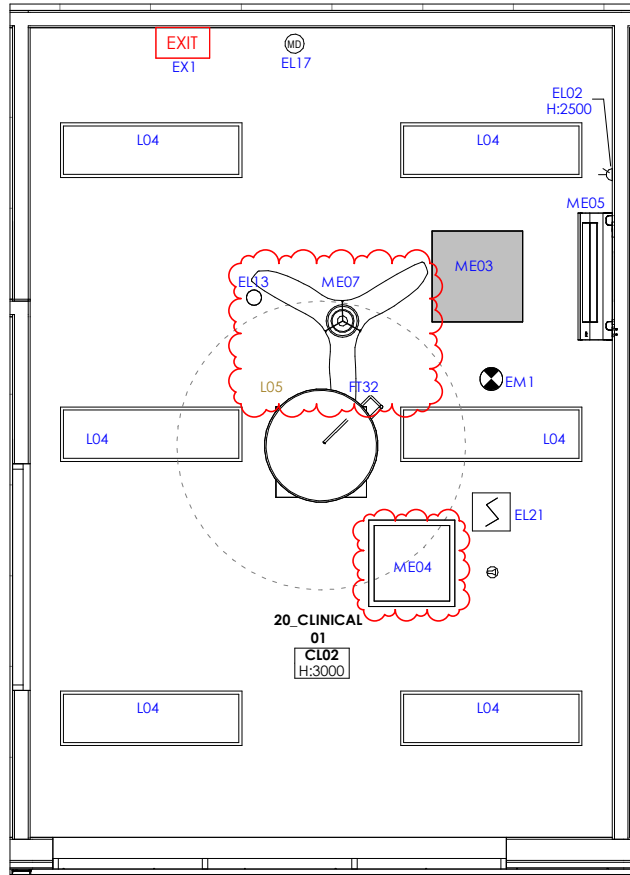

2 RCP
A6.23
Scale: 1 : 50

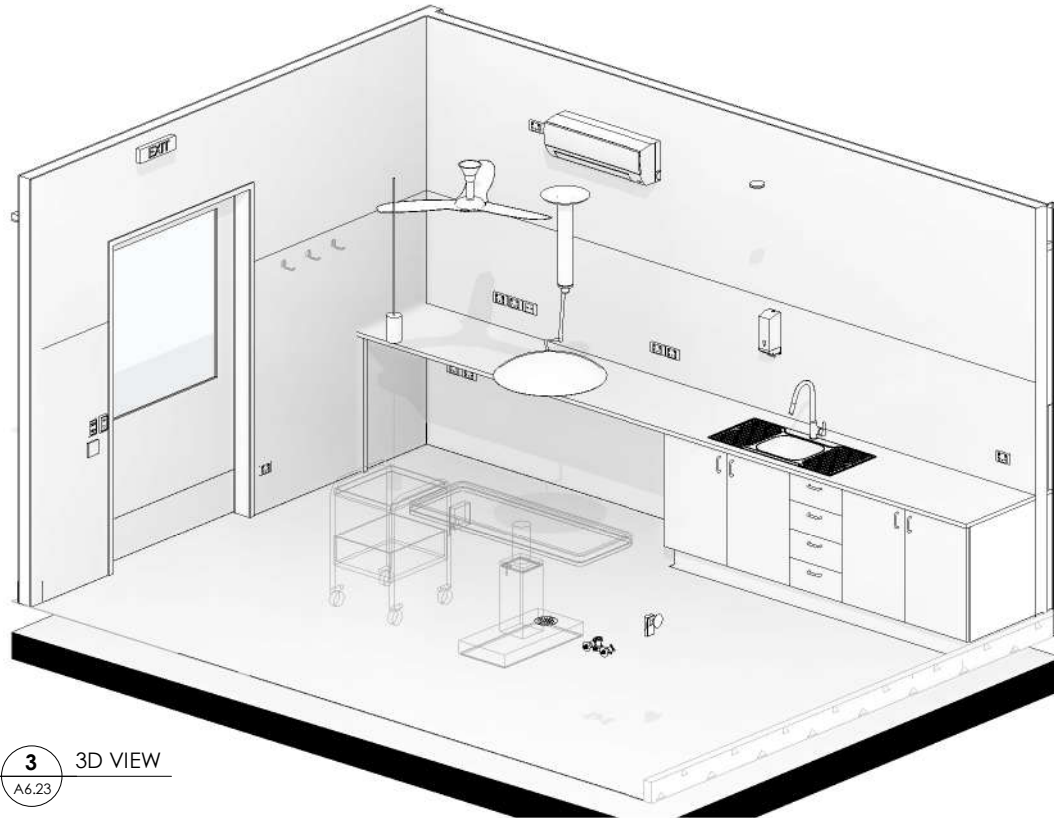

3 3D VIEW
A6.23

GENERAL NOTE

WALL AND DOOR WITH ACCOUSTIC INSULATION MATERIAL TO PROTECT FROM ANY NOISY ACTIVITIES TO ADJACENT AREAS

ALL SERVICES DRAWINGS AND SPECIFICATIONS (MECHANICAL, HYDRAULIC, ELECTRICAL, FIRE) REFER TO NJM SERVICES DRAWINGS FOR DETAILS REV. 14/08/26

POWER/DATA LEGEND

ELXX H: XX	POWER/DATA OUTLET CODE NOMINATED HEIGHT
AB	ABOVE BENCH
UB	UNDER BENCH
PH	PHONE
CL	CLEANERS
S	SUSPENDED
FE	FIRE EXTINGUISHER
FHR	FIRE HOSE REEL
FIP	FIRE INDICATOR PANEL
F	CEILING FANS

CLINICAL GROUP 1

SUPPLIED AND INSTALLED BY BUILDER

CODE	QTY	DESCRIPTION
EL02	12	OUTLET: Double 10A Switched Pocket
EL03	1	OUTLET: Data, Single
EL04	1	OUTLET: Data, Double
EL11	1	SWITCH: Light, 2 Gang
EL13	1	OUTLET: Double 10A Switched Pocket, Suspended
EL14	1	SWITCH: Switch outlet, 1 Way
EL17	1	SENSOR: motion detection
EL21	1	ELECTRICAL: Smoke detector
EL32	1	DETECTOR: Intruder Motion Sensor
EL33	1	ELECTRICAL: Emergency speaker
EL40	1	ELECTRICAL: INDOOR A/C CONTROLLER
EM1	1	LIGHT: Emergency Light
EX1	1	LIGHT: Exit Light
FT05	1	SINK: Single Bowl Sink With Double Drainer
FT15	1	TAPWARE: Pullout Tapware
FT18	1	TAPWARE: CS Hose Tap Chrome Jumper Valve 15mm MI x 20mm MI + Concealed Spindle Recess Adaptor (Wall Top Assembly)
FT32	1	FIXTURE: Operating light extra support at ceiling for fixing
FW02	1	Round Floor Waste With Removable Basket
J12	1	JOINERY: CLINICAL BENCH
L04	6	LIGHT: LED panel
LF17	1	BLIND: Spec TBC
ME03	1	MECHANICAL: Hepafilter
ME04	1	MECHANICAL: Access Panel
ME05	1	MECHANICAL: Split A/C Unit
ME07	1	MECHANICAL: Ceiling Fan

CLINICAL GROUP 2

SUPPLIED BY CLIENT AND INSTALLED BY BUILDER

CODE	QTY	DESCRIPTION
FT40	1	DISPENSER: Microshield Soap Dispenser
L05	1	LIGHT: Operating Light. Provide extra support (FT32) at the ceiling for fixing.


CLINICAL GROUP 3

SUPPLIED AND INSTALLED BY CLIENT


CODE	QTY	DESCRIPTION
EQ09	1	EQUIPMENT: Telephone, handset, wall mount, handsfree
EQ34	1	TROLLEY: Surgical
FT26	3	HOOK: For equipment
LF06	1	TABLE: Operating Table

ALL FF&E QUANTITY SHOWN FOR ROOM CLINICAL 01 ONLY


SCALE AT A3
1:50
500
1000
1500

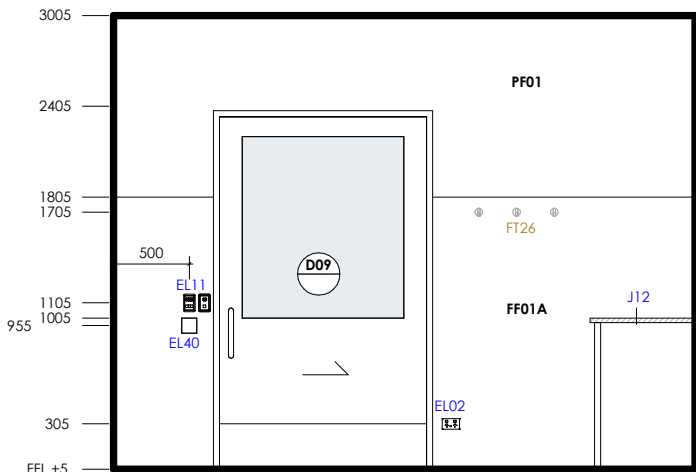


4 ELEVATION A
A6.24
Scale: 1 : 50

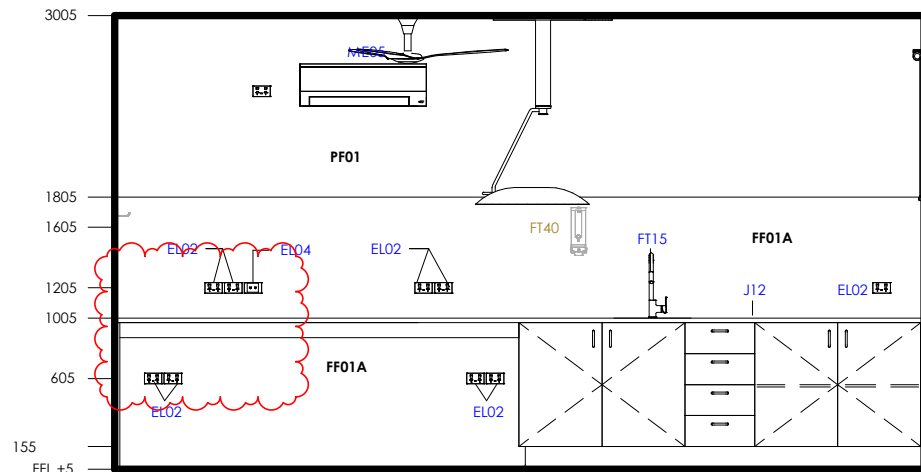

5 ELEVATION B
A6.24
Scale: 1 : 50

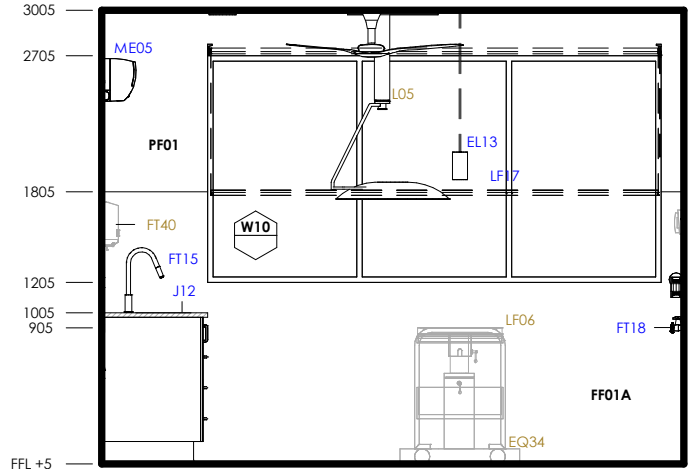

6 ELEVATION C
A6.24
Scale: 1 : 50

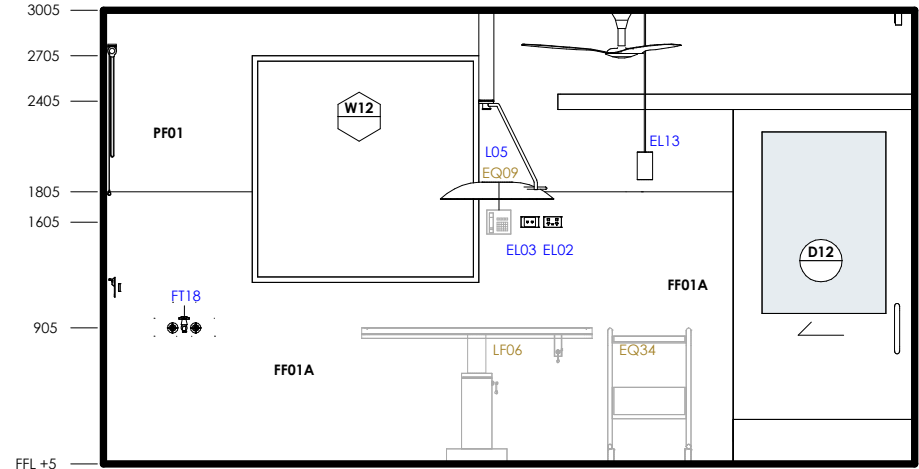

7 ELEVATION D
A6.24
Scale: 1 : 50

GENERAL NOTE	
WALL AND DOOR WITH ACCOUSTIC INSULATION MATERIAL TO PROTECT FROM ANY NOISY ACTIVITIES TO ADJACENT AREAS	
ALL SERVICES DRAWINGS AND SPECIFICATIONS (MECHANICAL, HYDRAULIC, ELECTRICAL, FIRE) REFER TO NJM SERVICES DRAWINGS FOR DETAILS REV. 14/08/26	
POWER/DATA LEGEND	
ELXX H: XX	POWER/DATA OUTLET CODE NOMINATED HEIGHT
AB	ABOVE BENCH
UB	UNDER BENCH
PH	PHONE
CL	CLEANERS
S	SUSPENDED
FE	FIRE EXTINGUISHER
FHR	FIRE HOSE REEL
FIP	FIRE INDICATOR PANEL
F	CEILING FANS

CLINICAL GROUP 1		
SUPPLIED AND INSTALLED BY BUILDER		
CODE	QTY	DESCRIPTION
EL02	12	OUTLET: Double 10A Switched Pocket
EL03	1	OUTLET: Data, Single
EL04	1	OUTLET: Data, Double
EL11	1	SWITCH: Light, 2 Gang
EL13	1	OUTLET: Double 10A Switched Pocket, Suspended
EL14	1	SWITCH: Switch outlet, 1 Way
EL17	1	SENSOR: motion detection
EL21	1	ELECTRICAL: Smoke detector
EL32	1	DETECTOR:intruder Motion Sensor
EL37	1	ELECTRICAL: Emergency speaker
EL40	1	ELECTRICAL: INDOOR A/C CONTROLLER
EM1	1	LIGHT: Emergency Light
EX1	1	LIGHT: Exit Light
FT05	1	SINK: Single Bowl Sink With Double Drainer
FT15	1	TAPWARE : Pullout Tapware
FT18	1	TAPWARE: CS Hose Tap Chrome Jumper Valve 15mm MI x 20mm MI + Concealed Spindle Recess Adaptor (Wall Top Assembly)
FT32	1	FIXTURE: Operating light extra support at ceiling for fixing
FW02	1	Round Floor Waste With Removable Basket
J12	1	JOINERY : CLINICAL BENCH
L04	6	LIGHT: LED panel
LF17	1	BLIND: Spec TBC
ME03	1	MECHANICAL: Hepafilter
ME04	1	MECHANICAL: Access Panel
ME05	1	MECHANICAL: Split A/C Unit
ME07	1	MECHANICAL: Ceiling Fan


CLINICAL GROUP 2		
SUPPLIED BY CLIENT AND INSTALLED BY BUILDER		
CODE	QTY	DESCRIPTION
FT40	1	DISPENSER: Microshield Soap Dispenser
L05	1	LIGHT: Operating Light. Provide extra support (FT32) at the ceiling for fixing.

CLINICAL GROUP 3		
SUPPLIED AND INSTALLED BY CLIENT		
CODE	QTY	DESCRIPTION
EQ09	1	EQUIPMENT: Telephone, handset, wall mount, handsfree
EQ34	1	TROLLEY: Surgical
FT26	3	HOOK: For equipment
LF06	1	TABLE: Operating Table


ALL FF&E QUANTITY SHOWN FOR ROOM CLINICAL 01 ONLY




	PROPOSED GROSS FLOOR AREA EXISTING FLOOR AREA		402 Sqm - Sqm	CLIENT	 MELBOURNE WERRIBEE HEALESVILLE KYABRAM	CONSULTANTS	ISSUE		DESCRIPTION		DATE	DRWN	DRAWING TITLE	PROJECT	TEAM LEADER	CHECKED BY	DRAWING NO
	NOTES		COPYRIGHT	A		ISSUE FOR COORDINATION		05/08/24	KZ/DI	TYPICAL CLINICAL ROOM	WILDLIFE HOSPITAL	EG	EG	A6.24			
	* WRITTEN DIMENSIONS TAKE PRECEDENCE OVER SCALAS DIMENSIONS		© COPYRIGHT OF DESIGN DRAWN HEREON IS RESERVED BY SPACE FOR HEALTH DESIGN AND MUST NOT BE ALTERED, REPRODUCED OR COPIED WITHOUT THE WRITTEN PERMISSION OF SPACE FOR HEALTH DESIGN	B		FOR CLIENT APPROVAL		04/09/24	KZ								
	* CONTRACTORS MUST VERIFY ALL DIMENSIONS ON SITE, AND REPORT ANY DISCREPANCIES TO THE ARCHITECT PRIOR TO COMMENCING WORK			C		ISSUE FOR FINAL COORDINATION		04/10/24	KZ/TP								
* THIS DRAWING IS TO BE USED IN CONNECTION WITH ALL RELEVANT CONTRACTS, SPECIFICATIONS, REPORTS, SCHEDULES & DRAWINGS			D		FOR TENDER		31/10/24	KZ/TP									
* ALL WORK IS TO COMPLY WITH AUSTRALIAN STANDARDS, BUILDING CODES OF PRACTICE, AND ALL APPLICABLE REGULATIONS AND ACTS			E		FOR TENDER ADDENDUM		22/11/24	KZ/TP	STATUS		ADDRESS KYABRAM FAUNA PARK (ZOOS VICTORIA), 75 LAKE RD, KYABRAM VIC 3620	17/08/26	SCALE@A3 1:50	H			
* SHEDDING CONSULTANT'S DRAWINGS, REPORTS & SPECIFICATIONS TAKE PRECEDENCE & SUPERSEDE ALL NOTES WITHIN THE ARCHITECTURAL PACKAGE			F		INFORMATION		01/06/26	FM	FOR TENDER								
			G		INFORMATION		10/07/26	FM									
			H		TENDER		17/08/26	FM									
		LEAD ARCHITECT: MAX HU															

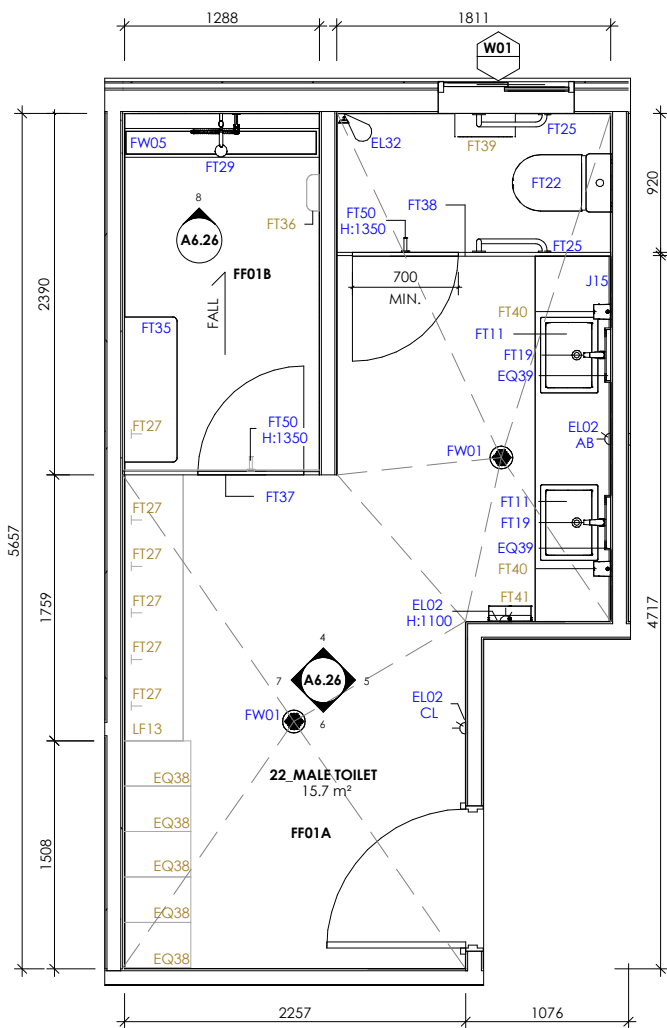

1 PLAN
A6.25 Scale: 1 : 50

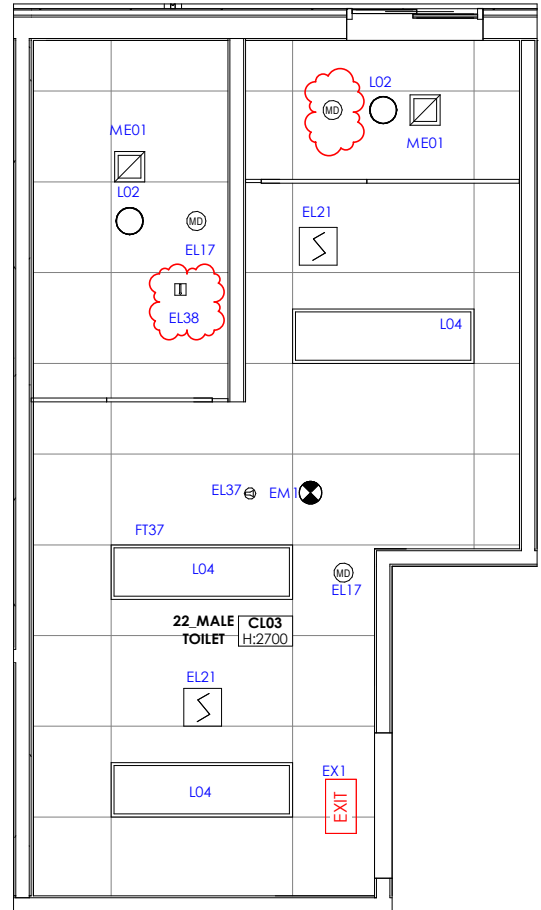

2 RCP
A6.25 Scale: 1 : 50

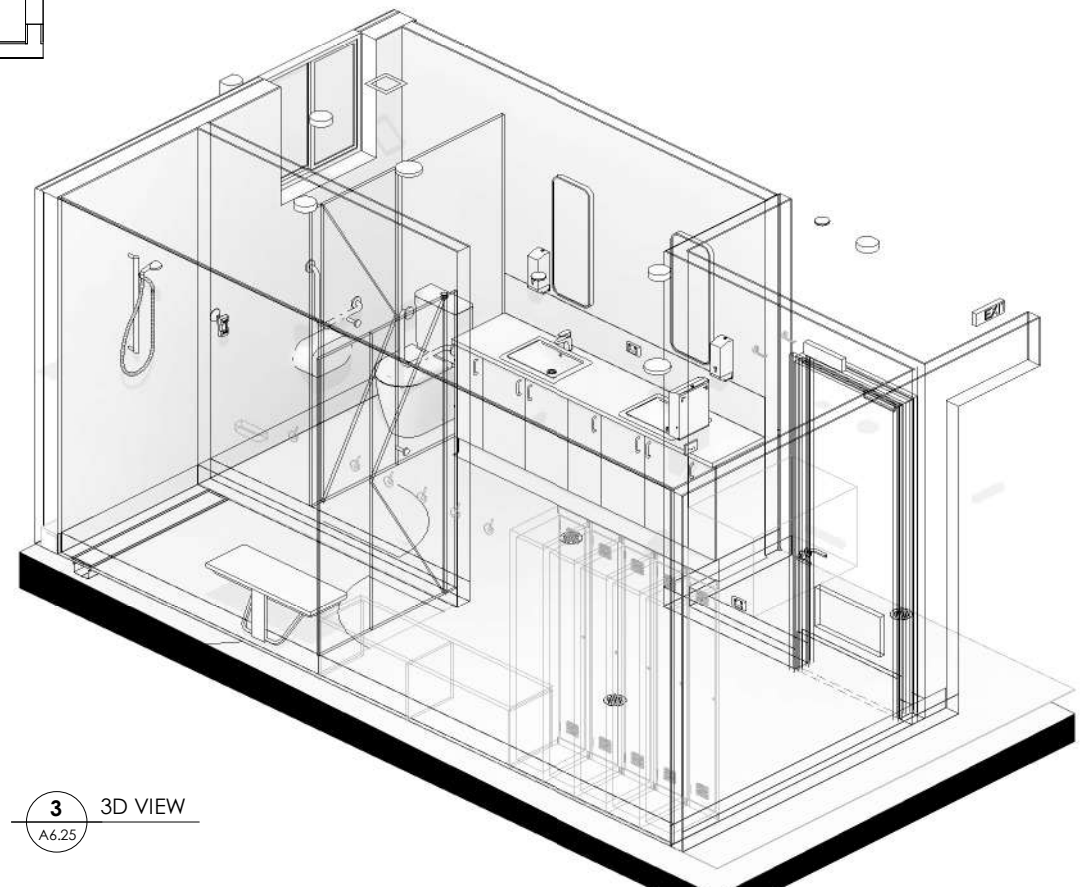

3 3D VIEW
A6.25

GENERAL NOTE	
WALL AND DOOR WITH ACCOUSTIC INSULATION MATERIAL TO PROTECT FROM ANY NOISY ACTIVITIES TO ADJACENT AREAS	
ALL SERVICES DRAWINGS AND SPECIFICATIONS (MECHANICAL, HYDRAULIC, ELECTRICAL, FIRE) REFER TO NJM SERVICES DRAWINGS FOR DETAILS REV. 14/08/26	
POWER/DATA LEGEND	
ELXX H: XX	POWER/DATA OUTLET CODE NOMINATED HEIGHT
AB	ABOVE BENCH
UB	UNDER BENCH
PH	PHONE
CL	CLEANERS
S	SUSPENDED
FE	FIRE EXTINGUISHER
FHR	FIRE HOSE REEL
FIP	FIRE INDICATOR PANEL
F	CEILING FANS

TYPICAL TOILET FF&E GROUP 1		
SUPPLIED AND INSTALLED BY BUILDER		
CODE	QTY	DESCRIPTION
EL02	3	OUTLET: Double 10A Switched Pocket
EL17	3	SENSOR: motion detection
EL21	2	ELECTRICAL: Smoke detector
EL32	1	DETECTOR:intruder Motion Sensor
EL37	1	ELECTRICAL : Emergency speaker
EL38	1	ELECTRICAL: Thermal Detector
EM1	1	LIGHT: Emergency Light
EQ39	2	MIRROR: ISSY Blossom Mirror 900mmH x 380mmW. BL-MIRR900
EX1	1	LIGHT: Exit Light
FT11	2	SINK: Roca Inspira Undercounter Basin 494x390 without Overflow
FT19	2	TAPWARE: Posh Solus MK3 Basin Mixer Tap Chrome. 9508807
FT22	1	TOILET: Wolfen Ambulant Close Coupled Back to Wall Rimless Double Flap Toilet Suite, Grey seat 1811616
FT25	2	FIXTURE: GRAB RAIL AMBULANT SET
FT29	1	SHOWER: hand-held
FT35	1	Folding Shower Bench
FT37	1	PARTITION: Toilet. 1810mmL can withstand 1100N force as per grabrail requirements.
FT38	1	PARTITION: Toilet. 900 mm can withstand 1100N force as per grabrail requirements.
FT50	2	FIXTURE: ROBE HOOK
FW01	2	Round Floor Waste. To comply with vinyl flooring
FW05	1	DRAIN: liner drain with cover & inside removable basket
J15	1	JOINERY: TOILET BENCH
L04	3	LIGHT: LED panel
ME01	2	MECHANICAL: Exhaust Air

TYPICAL TOILET FF&E GROUP 2		
SUPPLIED BY CLIENT AND INSTALLED BY BUILDER		
CODE	QTY	DESCRIPTION
FT39	1	DISPENSER: Toilet Tissue, Tork SmartOne Twin Toilet Paper White
FT40	2	DISPENSER: Microshield Soap Dispenser
FT41	1	DISPENSER: Towel/Tissue


TYPICAL TOILET FF&E GROUP 3		
SUPPLIED AND INSTALLED BY CLIENT		
CODE	QTY	DESCRIPTION
EQ38	5	LOCKER: Krost 1 Doors White
FT27	6	HOOK: Coat Hook (Carabiner)
FT36	1	Soap Caddy
LFT3	1	BENCH: LOCKER SEAT

ALL FF&E QUANTITY SHOWN FOR MALE TOILET ONLY




	PROPOSED GROSS FLOOR AREA 402 Sqm EXISTING FLOOR AREA - Sqm		 MELBOURNE WERRIBEE HEALESVILLE KYABRAM	CONSULTANTS	<table><tr><th>ISSUE</th><th>DESCRIPTION</th><th>DATE</th><th>DRWN</th></tr><tr><td>A</td><td>ISSUE FOR COORDINATION</td><td>05/08/24</td><td>KZ/DI</td></tr><tr><td>B</td><td>FOR CLIENT APPROVAL</td><td>04/09/24</td><td>KZ</td></tr><tr><td>C</td><td>ISSUE FOR FINAL COORDINATION</td><td>04/10/24</td><td>KZ/TP</td></tr><tr><td>D</td><td>FOR TENDER</td><td>31/10/24</td><td>KZ/TP</td></tr><tr><td>E</td><td>FOR TENDER ADDENDUM</td><td>22/11/24</td><td>KZ/TP</td></tr><tr><td>F</td><td>INFORMATION</td><td>01/06/26</td><td>FM</td></tr><tr><td>G</td><td>INFORMATION</td><td>10/07/26</td><td>FM</td></tr><tr><td>H</td><td>TENDER</td><td>17/08/26</td><td>FM</td></tr></table>	ISSUE	DESCRIPTION	DATE	DRWN	A	ISSUE FOR COORDINATION	05/08/24	KZ/DI	B	FOR CLIENT APPROVAL	04/09/24	KZ	C	ISSUE FOR FINAL COORDINATION	04/10/24	KZ/TP	D	FOR TENDER	31/10/24	KZ/TP	E	FOR TENDER ADDENDUM	22/11/24	KZ/TP	F	INFORMATION	01/06/26	FM	G	INFORMATION	10/07/26	FM	H	TENDER	17/08/26	FM	DRAWING TITLE	PROJECT WILDLIFE HOSPITAL	TEAM LEADER EG	CHECKED BY EG	DRAWING NO A6.25
	ISSUE	DESCRIPTION			DATE	DRWN	
	A	ISSUE FOR COORDINATION			05/08/24	KZ/DI	
	B	FOR CLIENT APPROVAL			04/09/24	KZ	
	C	ISSUE FOR FINAL COORDINATION			04/10/24	KZ/TP	
D	FOR TENDER	31/10/24	KZ/TP	
E	FOR TENDER ADDENDUM	22/11/24	KZ/TP	
F	INFORMATION	01/06/26	FM	
G	INFORMATION	10/07/26	FM	
H	TENDER	17/08/26	FM	
NOTES * METRIC DIMENSIONS TAKE PRECEDENCE OVER SCALD DIMENSIONS * CONTRACTORS MUST VERIFY ALL DIMENSIONS ON SITE AND REPORT ANY DISCREPANCIES TO THE ARCHITECT PRIOR TO COMMENCEMENT OF WORK * THIS DRAWING IS TO BE USED IN CONNECTION WITH ALL RELEVANT CONTRACTS, SPECIFICATIONS, REPORTS, SCHEDULES & DRAWINGS * ALL WORK TO FULLY COMPLY WITH AUSTRALIAN STANDARDS, BUILDING CODES OF PRACTICE, LOCAL DISCREMINATION ACT 2024, THE REQUIREMENTS OF WORKSAFE, WORKSOPES & CHAL. ALL ACTIVITIES HEREIN TO BE FULLY COMPLIANT WITH ALL APPLICABLE BY LAWS TO THE PROJECT * SHEDDING CONSULTANT'S DRAWINGS, REPORTS & SPECIFICATIONS TAKE PRECEDENCE & SUPERSEDE ALL NOTES WITHIN THE ARCHITECTURAL PACKAGE		COPYRIGHT * COPYRIGHT OF DESIGN DRAWING HEREON IS RESERVED BY SPACE FOR HEALTH DESIGN AND MUST NOT BE ALTERED, REPRODUCED OR COPIED WITHOUT THE WRITTEN PERMISSION OF SPACE FOR HEALTH DESIGN * ALL RIGHTS AND CONCEPTS CONTAINED IN THIS DOCUMENT ARE CONFIDENTIAL	STATUS	DATE 17/08/26	SCALE@A3 1:50	ISSUE 	
LEAD ARCHITECT: MAX HU		FOR TENDER	ADDRESS KYABRAM FAUNA PARK (ZOOS VICTORIA), 75 LAKE RD, KYABRAM VIC 3620		PROJECT NO SFH250906	


GENERAL NOTE	
WALL AND DOOR WITH ACCOUSTIC INSULATION MATERIAL TO PROTECT FROM ANY NOISY ACTIVITIES TO ADJACENT AREAS	
ALL SERVICES DRAWINGS AND SPECIFICATIONS (MECHANICAL, HYDRAULIC, ELECTRICAL, FIRE) REFER TO NJM SERVICES DRAWINGS FOR DETAILS REV. 14/08/26	
POWER/DATA LEGEND	
ELXX H: XX	POWER/DATA OUTLET CODE NOMINATED HEIGHT
AB	ABOVE BENCH
UB	UNDER BENCH
PH	PHONE
CL	CLEANERS
S	SUSPENDED
FE	FIRE EXTINGUISHER
FHR	FIRE HOSE REEL
FIP	FIRE INDICATOR PANEL
F	CEILING FANS

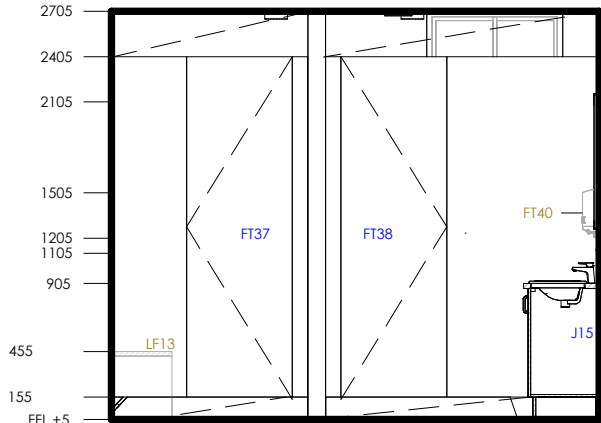


4 ELEVATION A
A6.26 Scale: 1 : 50

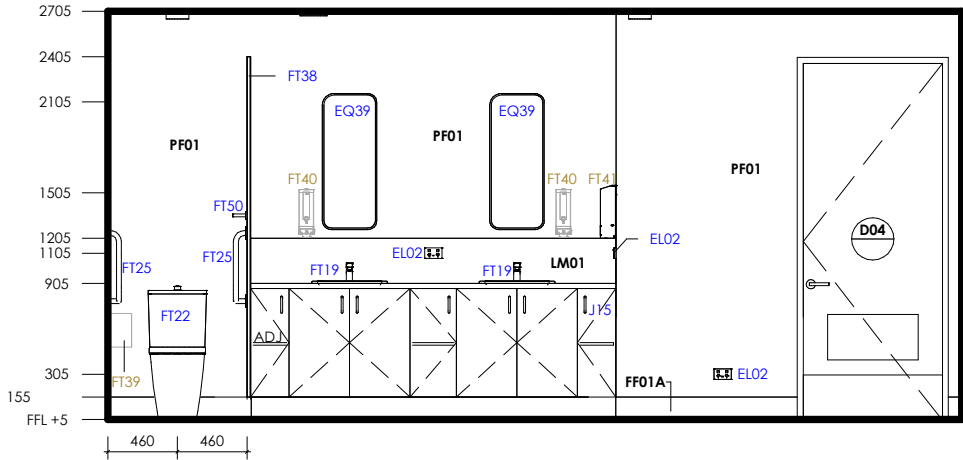


5 ELEVATION B
A6.26 Scale: 1 : 50

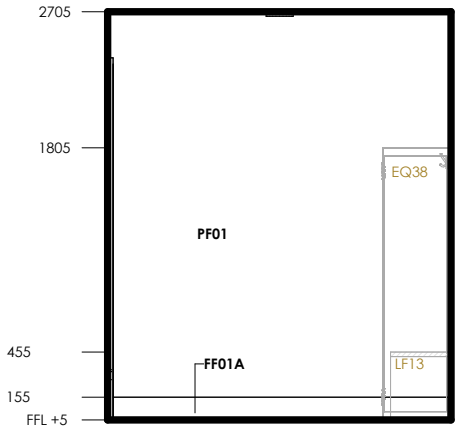

6 ELEVATION C
A6.26 Scale: 1 : 50

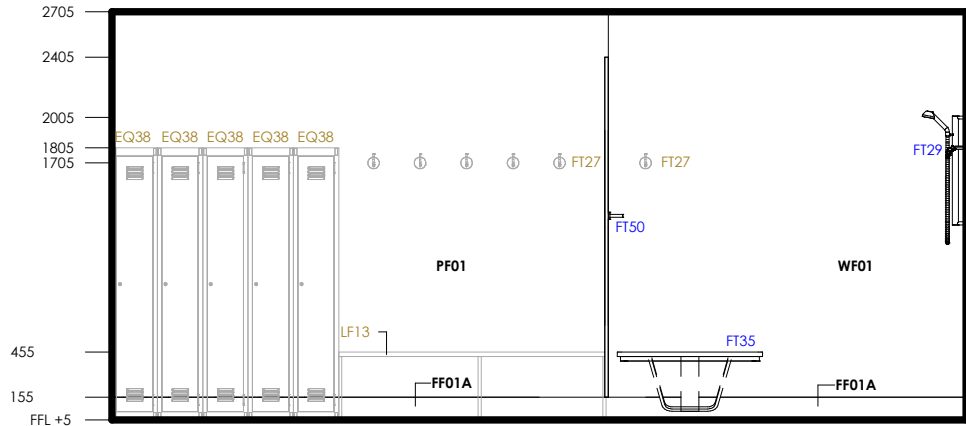

7 ELEVATION D
A6.26 Scale: 1 : 50

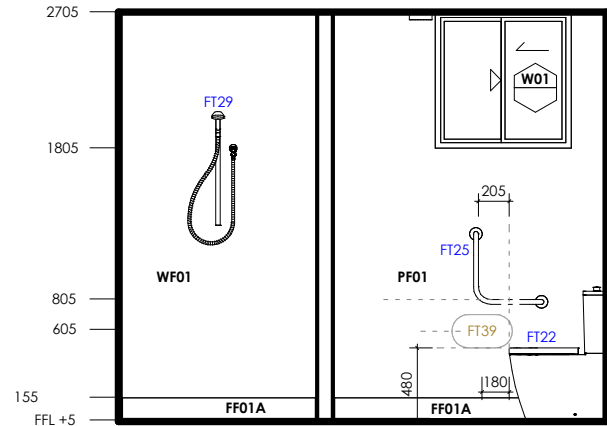

8 ELEVATION E
A6.26 Scale: 1 : 50

TYPICAL TOILET FF&E GROUP 1

SUPPLIED AND INSTALLED BY BUILDER		
CODE	QTY	DESCRIPTION
EL02	3	OUTLET: Double 10A Switched Pocket
EL17	3	SENSOR: motion detection
EL21	2	ELECTRICAL: Smoke detector
EL32	1	DETECTOR:Intruder Motion Sensor
EL37	1	ELECTRICAL : Emergency speaker
EL38	1	ELECTRICAL: Thermal Detector
EM1	1	LIGHT: Emergency Light
EQ39	2	MIRROR: ISSY Blossom Mirror 900mmH x 380mmW. BL-MIRR900
EX1	1	LIGHT: Exit Light
FT11	2	SINK: Roca Inspira Undercounter Basin 494x390 without Overflow
FT19	2	TAPWARE: Posh Solus MK3 Basin Mixer Tap Chrome. 9508807
FT22	1	TOILET: Wolfen Ambulant Close Coupled Back to Wall Rimless Double Flap Toilet Suite, Grey seat 1811616
FT25	2	FIXTURE: GRAB RAIL AMBULANT SET
FT29	1	SHOWER: hand-held
FT35	1	Folding Shower Bench
FT37	1	PARTITION: Toilet. 1810mmL can withstand 1100N force as per grabrail requirements.
FT38	1	PARTITION: Toilet. 900 mm can withstand 1100N force as per grabrail requirements.
FT50	2	FIXTURE: ROBE HOOK
FW01	2	Round Floor Waste. To comply with vinyl flooring
FW05	1	DRAIN: liner drain with cover & inside removable basket
J15	1	JOINERY: TOILET BENCH
L04	3	LIGHT: LED panel
ME01	2	MECHANICAL: Exhaust Air

TYPICAL TOILET FF&E GROUP 2

SUPPLIED BY CLIENT AND INSTALLED BY BUILDER		
CODE	QTY	DESCRIPTION
FT39	1	DISPENSER: Toilet Tissue. Tork SmartOne Twin Toilet Paper White
FT40	2	DISPENSER: Microshield Soap Dispenser
FT41	1	DISPENSER: Towel/Tissue

TYPICAL TOILET FF&E GROUP 3

SUPPLIED AND INSTALLED BY CLIENT		
CODE	QTY	DESCRIPTION
EQ38	5	LOCKER: Krost 1 Doors White
FT27	6	HOOK: Coat Hook (Carabiner)
FT36	1	Soap Caddy
LF13	1	BENCH: LOCKER SEAT

ALL FF&E QUANTITY SHOWN FOR MALE TOILET ONLY



PROPOSED GROSS FLOOR AREA EXISTING FLOOR AREA	402 Sqm - Sqm
NOTES	COPYRIGHT
• WRITTEN DIMENSIONS TAKE PRECEDENCE OVER SCALD DIMENSIONS • CONTRACTORS MUST VERIFY ALL DIMENSIONS ON SITE AND REPORT ANY DISCREPANCIES TO THE ARCHITECT PRIOR TO COMMENCING WORK • THIS DRAWING IS TO BE USED IN CONNECTION WITH ALL RELEVANT CONTRACTS, SPECIFICATIONS, REPORTS, SCHEDULES & DRAWINGS • ALL WORK TO BE IN ACCORDANCE WITH AUSTRALIAN STANDARDS, BUILDING CODES OF PRACTICE, AND DEPARTMENT OF WATER, LAND AND HERITAGE ACT 2004. THE REQUIREMENTS OF ANY APPLICABLE LEGISLATION, LOCAL, STATE, AND NATIONAL AUTHORITIES • REFER TO THE NOTES • SHEDDING CONSULTANT'S DRAWINGS, REPORTS & SPECIFICATIONS TAKE PRECEDENCE & SUPERSEDE ALL NOTES WITHIN THE ARCHITECTURAL PACKAGE	• COPYRIGHT OF DESIGN DRAWING HEREON IS RESERVED BY SPACE FOR HEALTH DESIGN AND MUST NOT BE ALTERED, REPRODUCED OR CORRECTED IN ANY MANNER WITHOUT THE WRITTEN PERMISSION OF SPACE FOR HEALTH DESIGN • THIS DOCUMENT CONTAINS ALL INFORMATION OF COPYRIGHT, LOCAL AND CONCEPTS CONTAINED IN THIS DOCUMENT ARE CONFIDENTIAL
LEAD ARCHITECT: MAX HU	



CONSULTANTS

ISSUE	DESCRIPTION	DATE	DRWN
A	ISSUE FOR COORDINATION	05/08/24	KZ/DI
B	FOR CLIENT APPROVAL	04/09/24	KZ
C	ISSUE FOR FINAL COORDINATION	04/10/24	KZ/TP
D	FOR TENDER	31/10/24	KZ/TP
E	INFORMATION	01/06/26	FM
F	INFORMATION	10/07/26	FM
G	TENDER	17/08/26	FM

DRAWING TITLE	STATUS
TYPICAL TOILET	FOR TENDER

PROJECT	ADDRESS
WILDLIFE HOSPITAL	KYABRAM FAUNA PARK (ZOOS VICTORIA), 75 LAKE RD, KYABRAM VIC 3620


TEAM LEADER	CHECKED BY	DRAWING NO
EG	EG	A6.26
DATE	SCALE@A3	ISSUE
17/08/26	1:50	G
PROJECT NO		
SFH250906		




GENERAL NOTE	
WALL AND DOOR WITH ACCOUSTIC INSULATION MATERIAL TO PROTECT FROM ANY NOISY ACTIVITIES TO ADJACENT AREAS	
ALL SERVICES DRAWINGS AND SPECIFICATIONS (MECHANICAL, HYDRAULIC, ELECTRICAL, FIRE) REFER TO NJM SERVICES DRAWINGS FOR DETAILS REV. 14/08/26	
POWER/DATA LEGEND	
ELXX H: XX	POWER/DATA OUTLET CODE NOMINATED HEIGHT
AB	ABOVE BENCH
UB	UNDER BENCH
PH	PHONE
CL	CLEANERS
S	SUSPENDED
FE	FIRE EXTINGUISHER
FHR	FIRE HOSE REEL
FIP	FIRE INDICATOR PANEL
F	CEILING FANS

TOILET AIRLOCK GROUP 1		
SUPPLIED AND INSTALLED BY BUILDER		
CODE	QTY	DESCRIPTION
EL02	1	OUTLET: Double 10A Switched Pocket
EL17	1	SENSOR: motion detection
EL21	1	ELECTRICAL: Smoke detector
EL37	1	ELECTRICAL : Emergency speaker
EM1	1	LIGHT: Emergency Light
EX1	1	LIGHT: Exit Light
FW01	1	Round Floor Waste. To comply with vinyl flooring
L04	1	LIGHT: LED panel


TOILET AIRLOCK GROUP 3		
SUPPLIED AND INSTALLED BY CLIENT		
CODE	QTY	DESCRIPTION
FT26	3	HOOK: For equipment
LF14	1	BENCH: BOOTS RACK UNDERNEATH

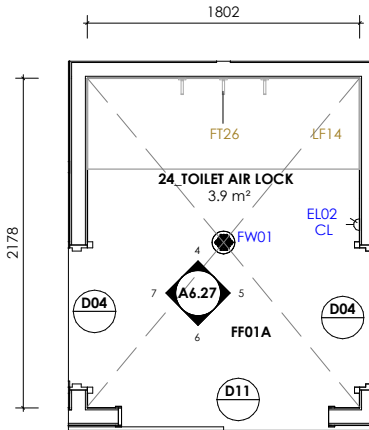


1 PLAN
A6.27 Scale: 1 : 50

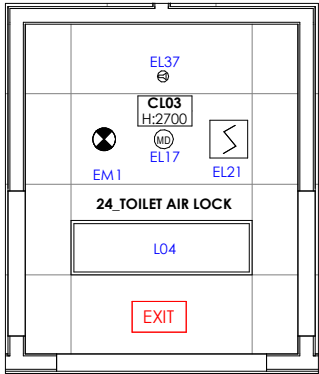


2 RCP
A6.27 Scale: 1 : 50

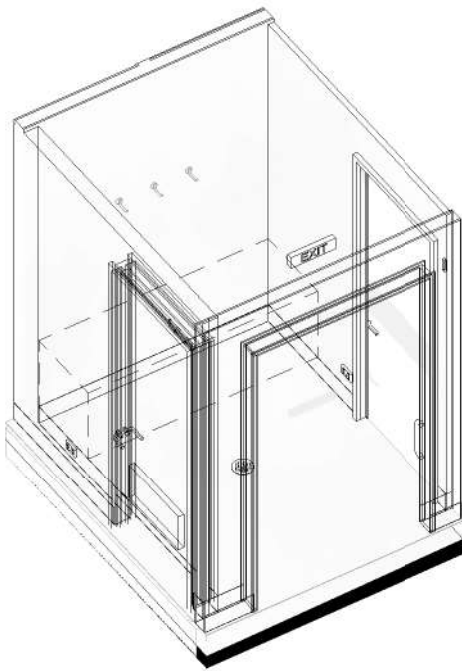


3 3D VIEW
A6.27 Scale:

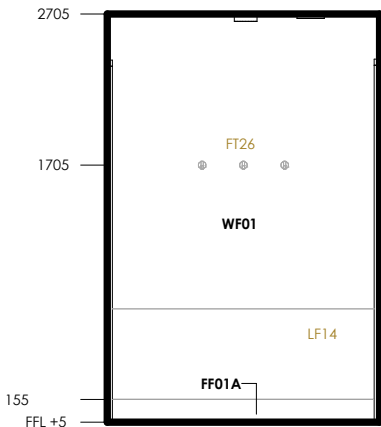


4 ELEVATION A
A6.27 Scale: 1 : 50

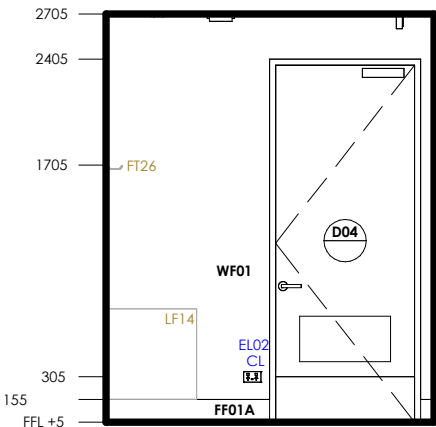

5 ELEVATION B
A6.27 Scale: 1 : 50

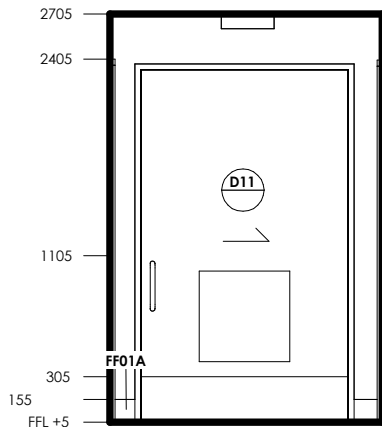

6 ELEVATION C
A6.27 Scale: 1 : 50

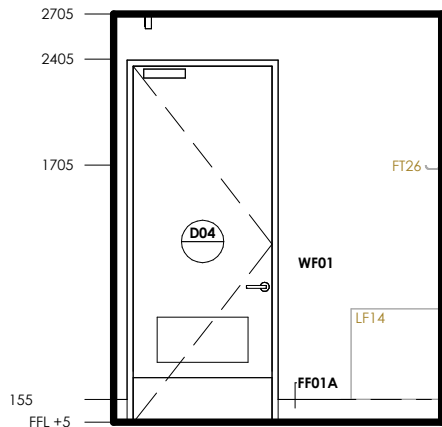

7 ELEVATION D
A6.27 Scale: 1 : 50



PROPOSED GROSS FLOOR AREA EXISTING FLOOR AREA	402 Sqm - Sqm
NOTES	COPYRIGHT
LEAD ARCHITECT: MAX HU	




CONSULTANTS

ISSUE	DESCRIPTION	DATE	DRWN
A	ISSUE FOR COORDINATION	05/08/24	KZ/DI
B	FOR CLIENT APPROVAL	04/09/24	KZ
C	ISSUE FOR FINAL COORDINATION	04/10/24	KZ/TP
D	FOR TENDER	31/10/24	KZ/TP
E	FOR TENDER ADDENDUM	22/11/24	KZ/TP
F	INFORMATION	01/06/26	FM
G	INFORMATION	10/07/26	FM
H	TENDER	17/08/26	FM


DRAWING TITLE	AIR LOCK
STATUS	FOR TENDER

PROJECT	WILDLIFE HOSPITAL
ADDRESS	KYABRAM FAUNA PARK (ZOOS VICTORIA), 75 LAKE RD, KYABRAM VIC 3620


TEAM LEADER	EG	CHECKED BY	EG	DRAWING NO	A6.27
DATE	17/08/26	SCALE@A3	1:50	ISSUE	H
PROJECT NO	SFH250906				

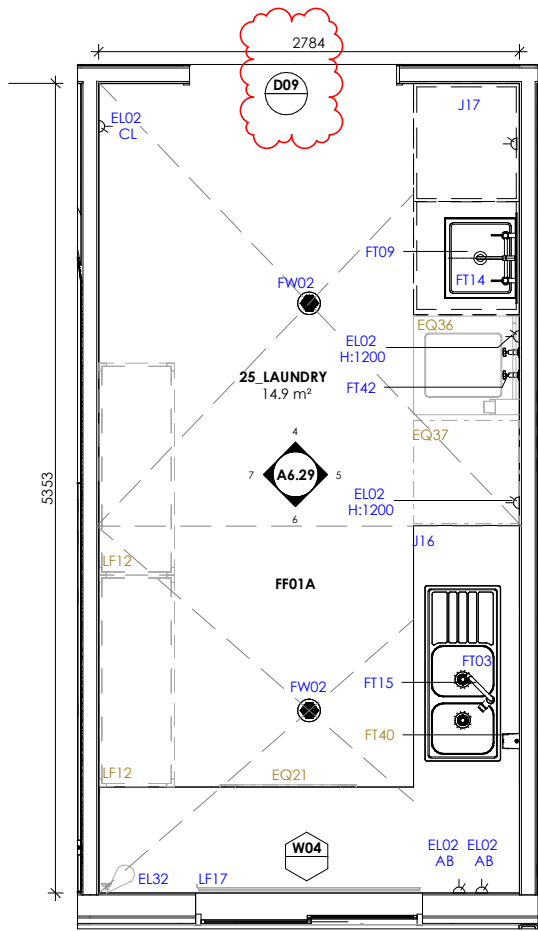

1 PLAN
A6.28 Scale: 1 : 50

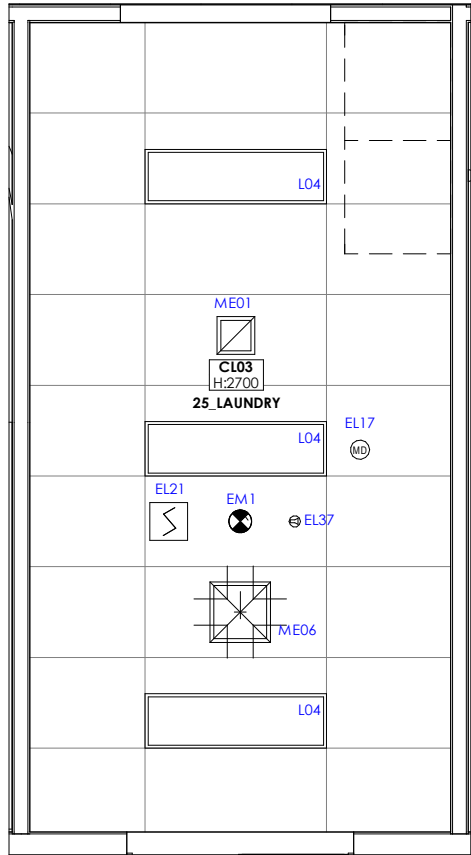

2 RCP
A6.28 Scale: 1 : 50

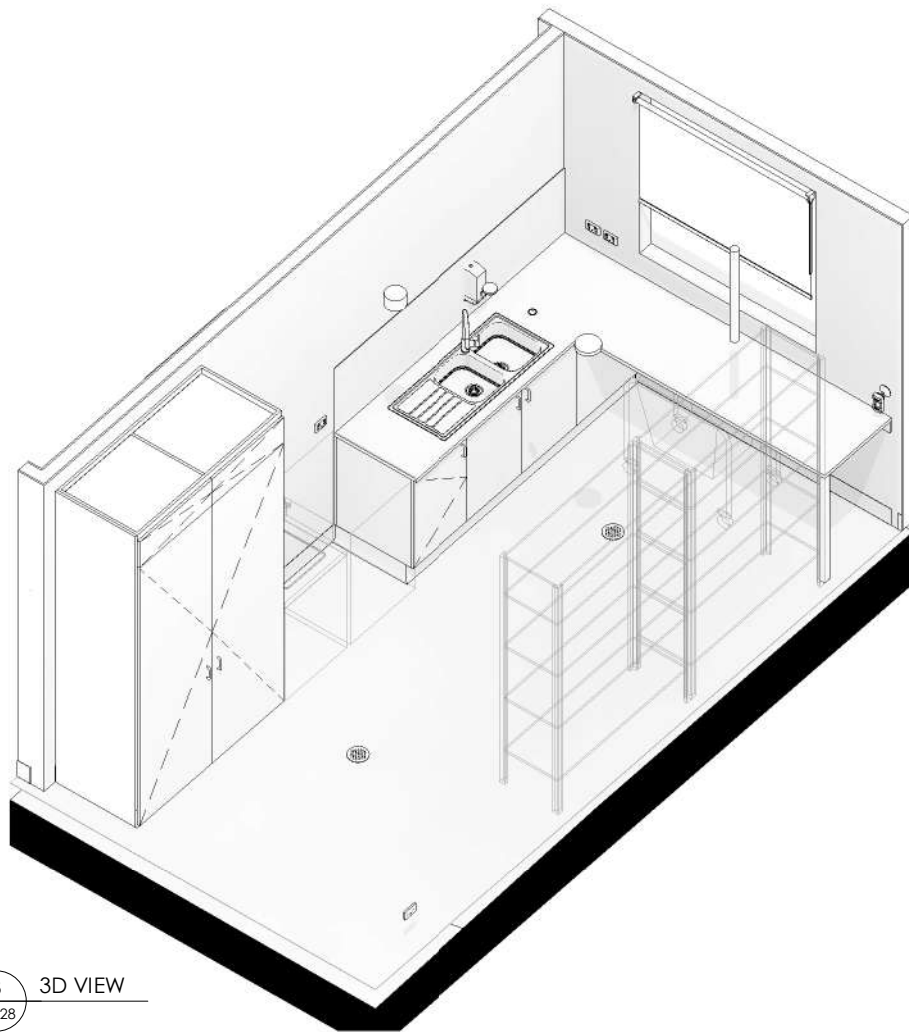

3 3D VIEW
A6.28

GENERAL NOTE

WALL AND DOOR WITH ACCOUSTIC INSULATION MATERIAL TO PROTECT FROM ANY NOISY ACTIVITIES TO ADJACENT AREAS

ALL SERVICES DRAWINGS AND SPECIFICATIONS (MECHANICAL, HYDRAULIC, ELECTRICAL, FIRE) REFER TO NJM SERVICES DRAWINGS FOR DETAILS REV. 14/08/26

POWER/DATA LEGEND

ELXX H: XX	POWER/DATA OUTLET CODE NOMINATED HEIGHT
AB	ABOVE BENCH
UB	UNDER BENCH
PH	PHONE
CL	CLEANERS
S	SUSPENDED
FE	FIRE EXTINGUISHER
FHR	FIRE HOSE REEL
FIP	FIRE INDICATOR PANEL
F	CEILING FANS

LAUNDRY GROUP 1

SUPPLIED AND INSTALLED BY BUILDER

CODE	QTY	DESCRIPTION
EL02	6	OUTLET: Double 10A Switched Pocket
EL17	1	SENSOR: motion detection
EL21	1	ELECTRICAL: Smoke detector
EL32	1	DETECTOR:intruder Motion Sensor
EL37	1	ELECTRICAL : Emergency speaker
EM1	1	LIGHT: Emergency Light
FT03	1	Sink: Double bowl with drainer
FT09	1	Mob Sink
FT14	1	TAPWARE: Mob Sink Tapware
FT15	1	TAPWARE : Pullout Tapware
FT42	1	TAPWARE: Washing Machine Stops Chrome
FW02	2	Round Floor Waste With Removable Basket
J16	1	JOINERY : LAUNDRY CUPBOAR
J17	1	JOINERY : CLEANERS CABINET
L04	3	LIGHT: LED panel
LF17	1	BLIND: Spec TBC
ME01	1	MECHANICAL: Exhaust Air

LAUNDRY GROUP 2

SUPPLIED BY CLIENT AND INSTALLED BY BUILDER

CODE	QTY	DESCRIPTION
FT40	1	DISPENSER: Microshield Soap Dispenser

LAUNDRY GROUP 3

SUPPLIED AND INSTALLED BY CLIENT

CODE	QTY	DESCRIPTION
EQ21	1	TROLLEY: Laundry
EQ36	1	EQUIPMENT : Industrial Dryer
EQ37	1	EQUIPMENT : Top Loading Industrial Washer
FT26	3	HOOK: For equipment
LF12	2	SHELVING: floor standing, 1800W x 400D x 2100H nom., metal

SCALE AT A3
1:50 500 1000 1500



PROPOSED GROSS FLOOR AREA 402 Sqm
EXISTING FLOOR AREA - Sqm

NOTES
* WRITTEN DIMENSIONS TAKE PRECEDENCE OVER SCALD DIMENSIONS
* CONTRACTORS MUST VERIFY ALL DIMENSIONS ON SITE AND REPORT ANY DISCREPANCIES PRIOR TO COMMENCING WORK
* THIS DRAWING IS TO BE USED IN CONNECTION WITH ALL RELEVANT CONTRACTS, SPECIFICATIONS, REPORTS, SCHEDULES & DRAWINGS
* ALL WORK TO FULLY COMPLY WITH AUSTRALIAN STANDARDS, BUILDING CODES OF PRACTICE, LOCAL DISCREMINATION ACT 2024, THE REQUIREMENTS OF WORKSAFE VICTORIA & LOCAL ALL APPLICABLE LAWS
* SHEDDING CONSULTANT'S DRAWINGS, REPORTS & SPECIFICATIONS TAKE PRECEDENCE & SUPERSEDE ALL NOTES WITHIN THE ARCHITECTURAL PACKAGE

COPYRIGHT
* COPYRIGHT OF DESIGN DRAWING HEREON IS RESERVED BY SPACE FOR HEALTH DESIGN AND MUST NOT BE ALTERED, REPRODUCED OR CORRECTED WITHOUT OUR WRITTEN PERMISSION
* THIS DOCUMENT CONTAINS ALL INFORMATION OF COPYRIGHT, LOGOS AND CONCEPTS CONTAINED IN THIS DOCUMENT ARE CONFIDENTIAL

LEAD ARCHITECT: MAX HU

CLIENT
ZOOS VICTORIA MELBOURNE WERRIBEE HEALESVILLE KYABRAM

CONSULTANTS

ISSUE	DESCRIPTION	DATE	DRWN	DRAWING TITLE
A	ISSUE FOR COORDINATION	05/08/24	KZ/DI	LAUNDRY
B	FOR CLIENT APPROVAL	04/09/24	KZ	
C	ISSUE FOR FINAL COORDINATION	04/10/24	KZ/TP	
D	FOR TENDER	31/10/24	KZ/TP	
E	INFORMATION	20/04/26	FM	
F	INFORMATION	01/06/26	FM	
G	INFORMATION	10/07/26	FM	
H	TENDER	17/08/26	FM	FOR TENDER

PROJECT
WILDLIFE HOSPITAL

ADDRESS
KYABRAM FAUNA PARK (ZOOS VICTORIA), 75 LAKE RD, KYABRAM VIC 3620

TEAM LEADER
EG

CHECKED BY
EG


DRAWING NO
A6.28

DATE
17/08/26


SCALE@A3
1:50

PROJECT NO
SFH250906


ISSUE
H

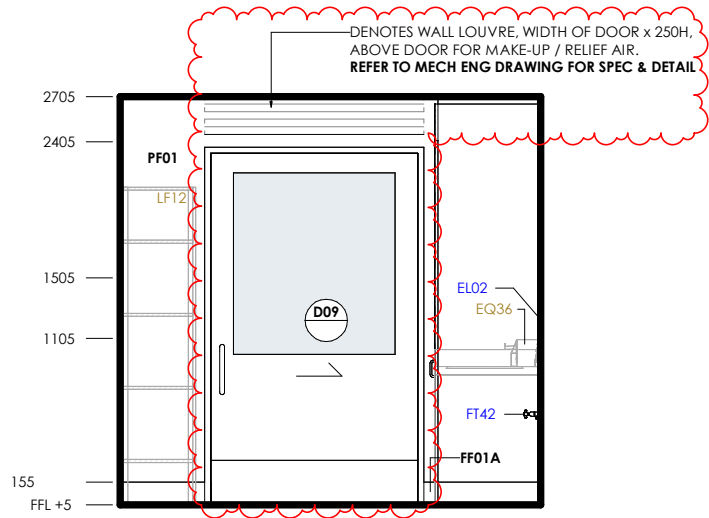


4 ELEVATION A
A6.29 Scale: 1 : 50

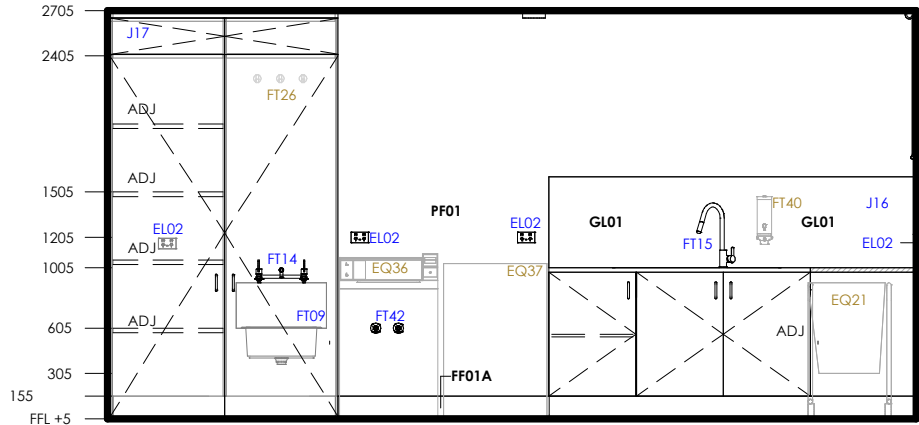

5 ELEVATION B
A6.29 Scale: 1 : 50

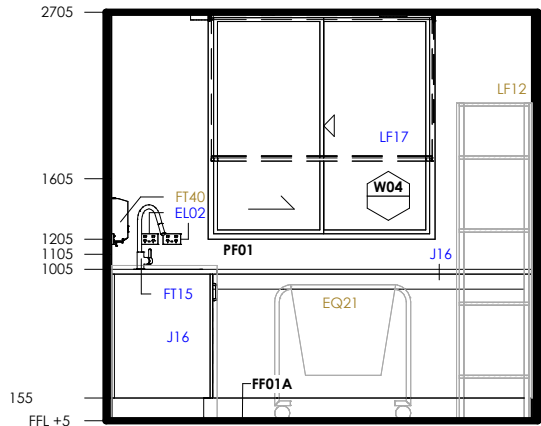

6 ELEVATION C
A6.29 Scale: 1 : 50

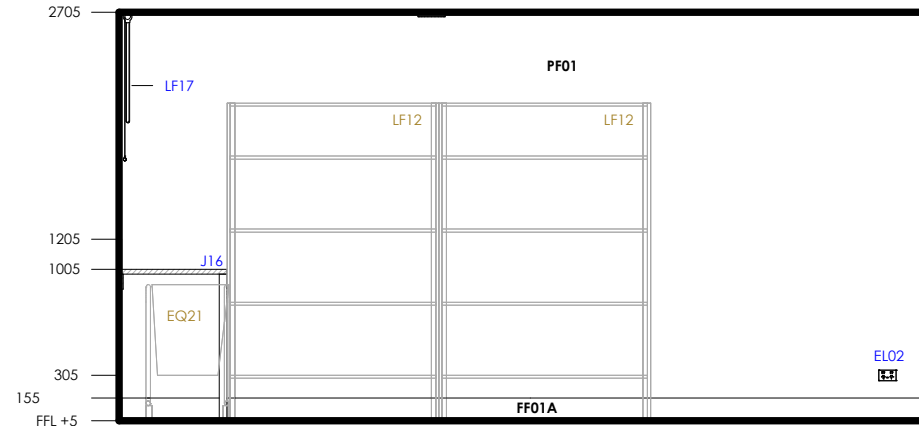

7 ELEVATION D
A6.29 Scale: 1 : 50

GENERAL NOTE	
WALL AND DOOR WITH ACCOUSTIC INSULATION MATERIAL TO PROTECT FROM ANY NOISY ACTIVITIES TO ADJACENT AREAS	
ALL SERVICES DRAWINGS AND SPECIFICATIONS (MECHANICAL, HYDRAULIC, ELECTRICAL, FIRE) REFER TO NJM SERVICES DRAWINGS FOR DETAILS REV. 14/08/26	
POWER/DATA LEGEND	
ELXX H: XX	POWER/DATA OUTLET CODE NOMINATED HEIGHT
AB	ABOVE BENCH
UB	UNDER BENCH
PH	PHONE
CL	CLEANERS
S	SUSPENDED
FE	FIRE EXTINGUISHER
FHR	FIRE HOSE REEL
FIP	FIRE INDICATOR PANEL
F	CEILING FANS

LAUNDRY GROUP 1		
SUPPLIED AND INSTALLED BY BUILDER		
CODE	QTY	DESCRIPTION
EL02	6	OUTLET: Double 10A Switched Pocket
EL17	1	SENSOR: motion detection
EL21	1	ELECTRICAL: Smoke detector
EL32	1	DETECTOR:intruder Motion Sensor
EL37	1	ELECTRICAL : Emergency speaker
EM1	1	LIGHT: Emergency Light
FT03	1	Sink: Double bowl with drainer
FT09	1	Mob Sink
FT14	1	TAPWARE: Mob Sink Tapware
FT15	1	TAPWARE : Pullout Tapware
FT42	1	TAPWARE: Washing Machine Stops Chrome
FW02	2	Round Floor Waste With Removable Basket
J16	1	JOINERY : LAUNDRY CUPBOAR
J17	1	JOINERY : CLEANERS CABINET
L04	3	LIGHT: LED panel
LF17	1	BLIND: Spec TBC
ME01	1	MECHANICAL: Exhaust Air

LAUNDRY GROUP 2		
SUPPLIED BY CLIENT AND INSTALLED BY BUILDER		
CODE	QTY	DESCRIPTION
FT40	1	DISPENSER: Microshield Soap Dispenser

LAUNDRY GROUP 3		
SUPPLIED AND INSTALLED BY CLIENT		
CODE	QTY	DESCRIPTION
EQ21	1	TROLLEY: Laundry
EQ36	1	EQUIPMENT : Industrial Dryer
EQ37	1	EQUIPMENT : Top Loading Industrial Washer
FT26	3	HOOK: For equipment
LF12	2	SHELVING: floor standing, 1800W x 400D x 2100H nom., metal



	PROPOSED GROSS FLOOR AREA EXISTING FLOOR AREA	402 Sqm - Sqm	CLIENT MELBOURNE WERRIBEE HEALESVILLE KYABRAM	CONSULTANTS	ISSUE	DESCRIPTION	DATE	DRWN	DRAWING TITLE	PROJECT	TEAM LEADER	CHECKED BY	DRAWING NO
	NOTES	COPYRIGHT			A	ISSUE FOR COORDINATION	05/08/24	KZ/DI	LAUNDRY	WILDLIFE HOSPITAL	EG	EG	A6.29
	LEAD ARCHITECT: MAX HU				B	FOR CLIENT APPROVAL	04/09/24	KZ					
					C	ISSUE FOR FINAL COORDINATION	04/10/24	KZ/TP	FOR TENDER	KYABRAM FAUNA PARK (ZOOS VICTORIA), 75 LAKE RD, KYABRAM VIC 3620	17/08/26	SCALE@A3 1:50	PROJECT NO SFH250906
					D	FOR TENDER	31/10/24	KZ/TP					
					E	FOR TENDER ADDENDUM	22/11/24	KZ/TP					
					F	INFORMATION	20/04/26	FM					
					G	INFORMATION	01/06/26	FM					
					H	INFORMATION	10/07/26	FM					
					I	TENDER	17/08/26	FM					