



CONTRACTORS MUST VERIFY ALL DIMENSIONS ON SITE BEFORE COMMENCING ANY WORK OR PREPARING SHOP DRAWINGS

All Architectural drawing sheets to be cross-referenced with other relevant disciplines.


Rev	Description	Date
A	ISSUED FOR TENDER	23.04.25
B	TENDER ISSUE	05.06.25

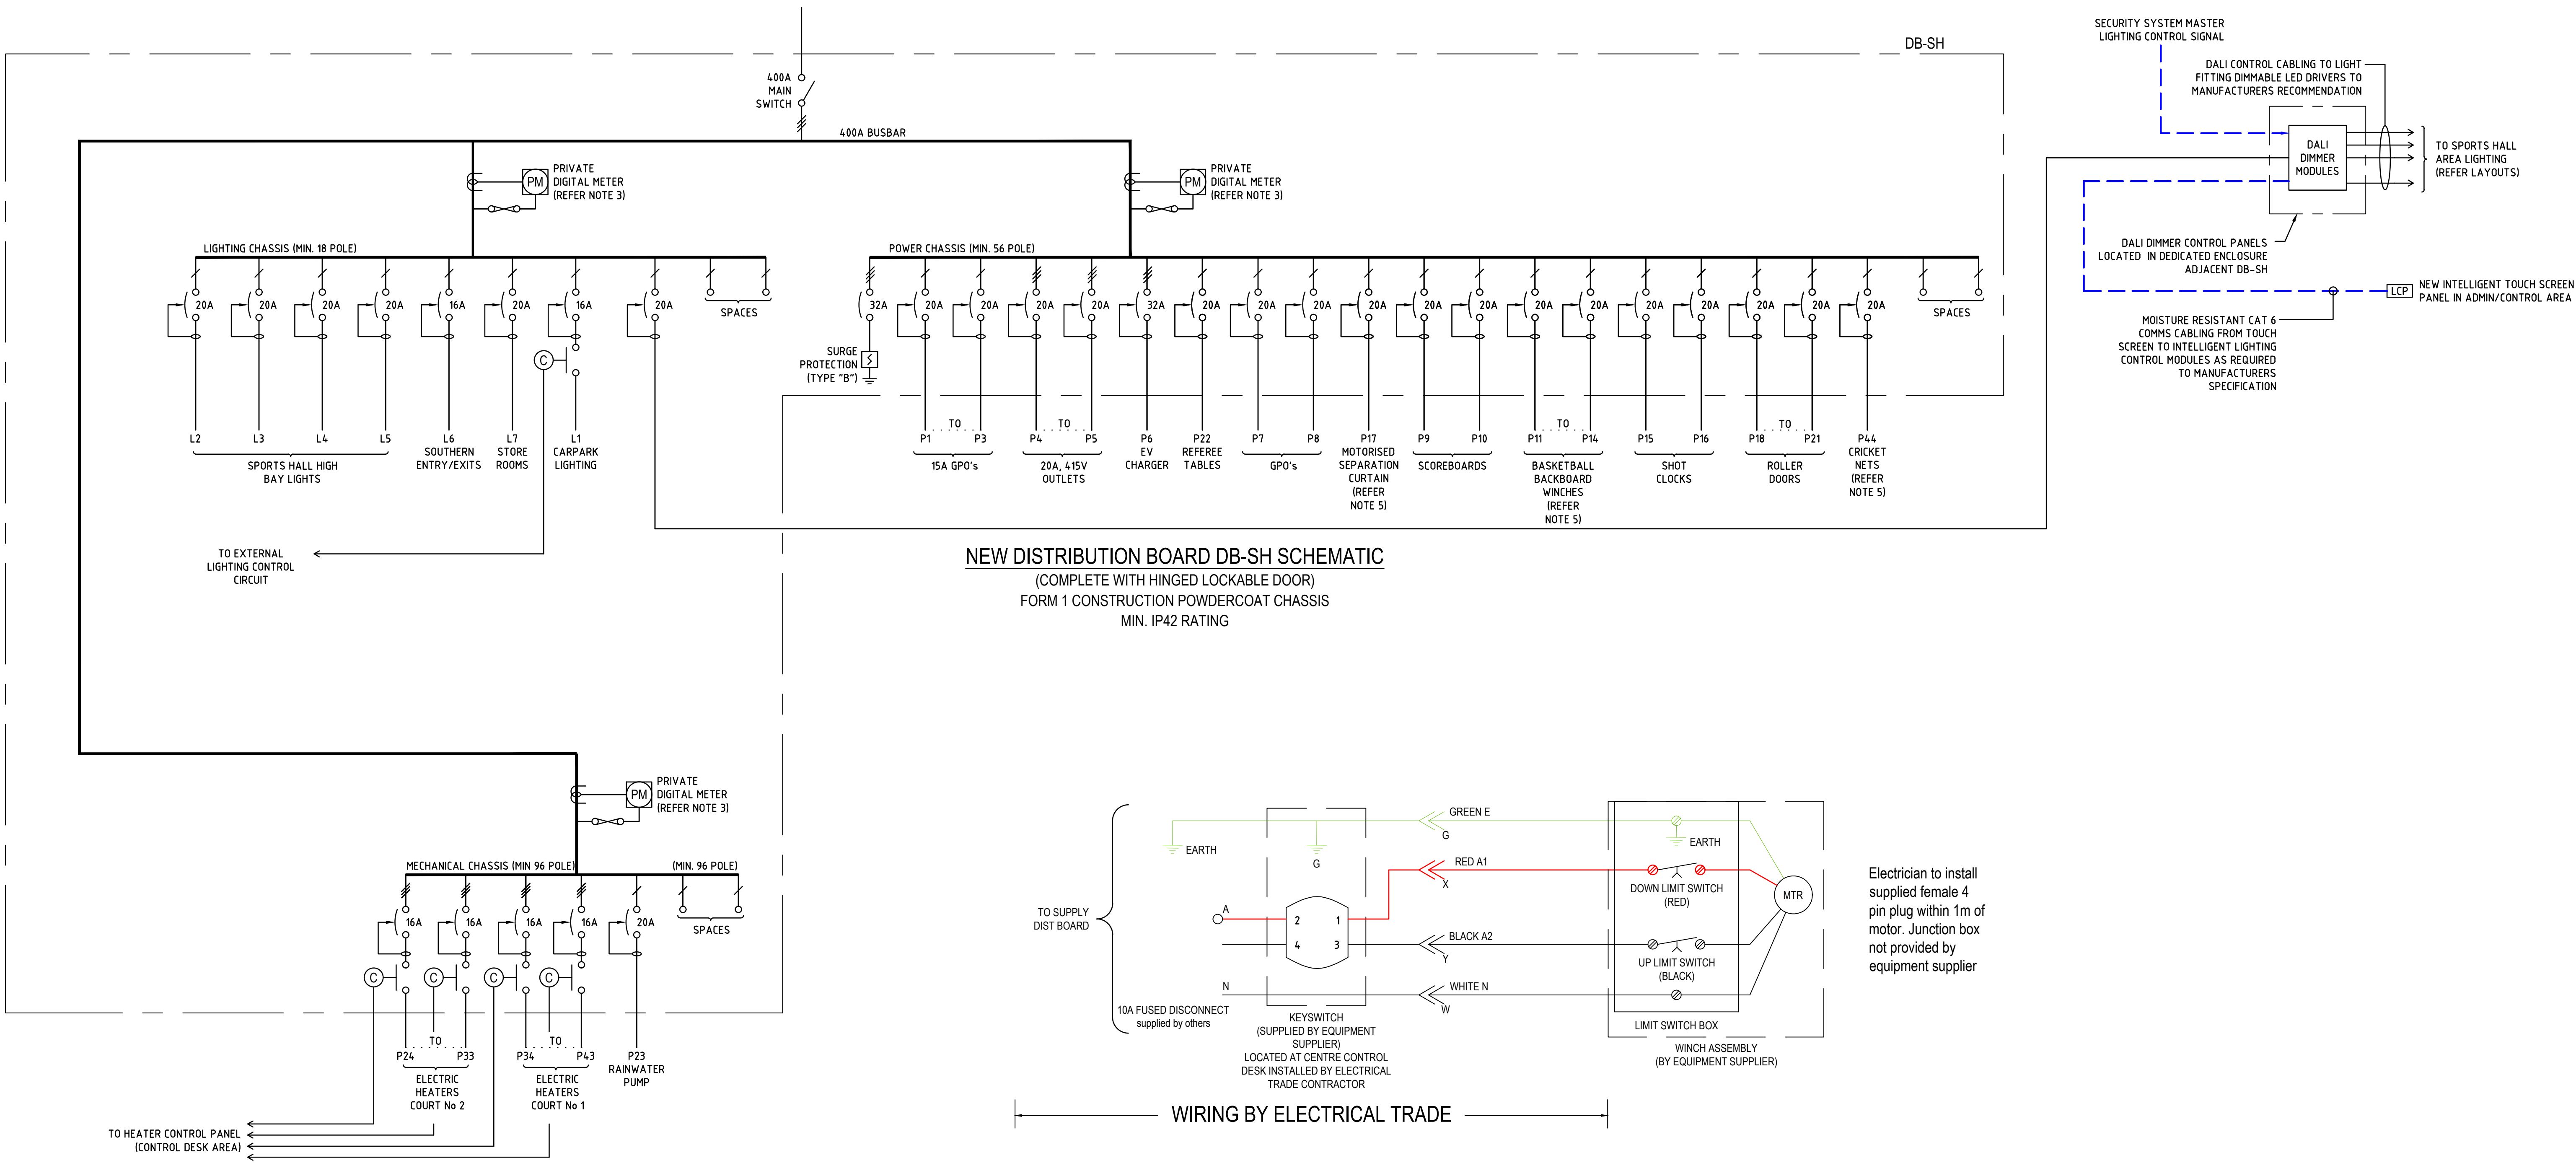

NEW DISTRIBUTION BOARD DB-SH SCHEMATIC
(COMPLETE WITH HINGED LOCKABLE DOOR)
FORM 1 CONSTRUCTION POWDERCOAT CHASSIS
MIN. IP42 RATING

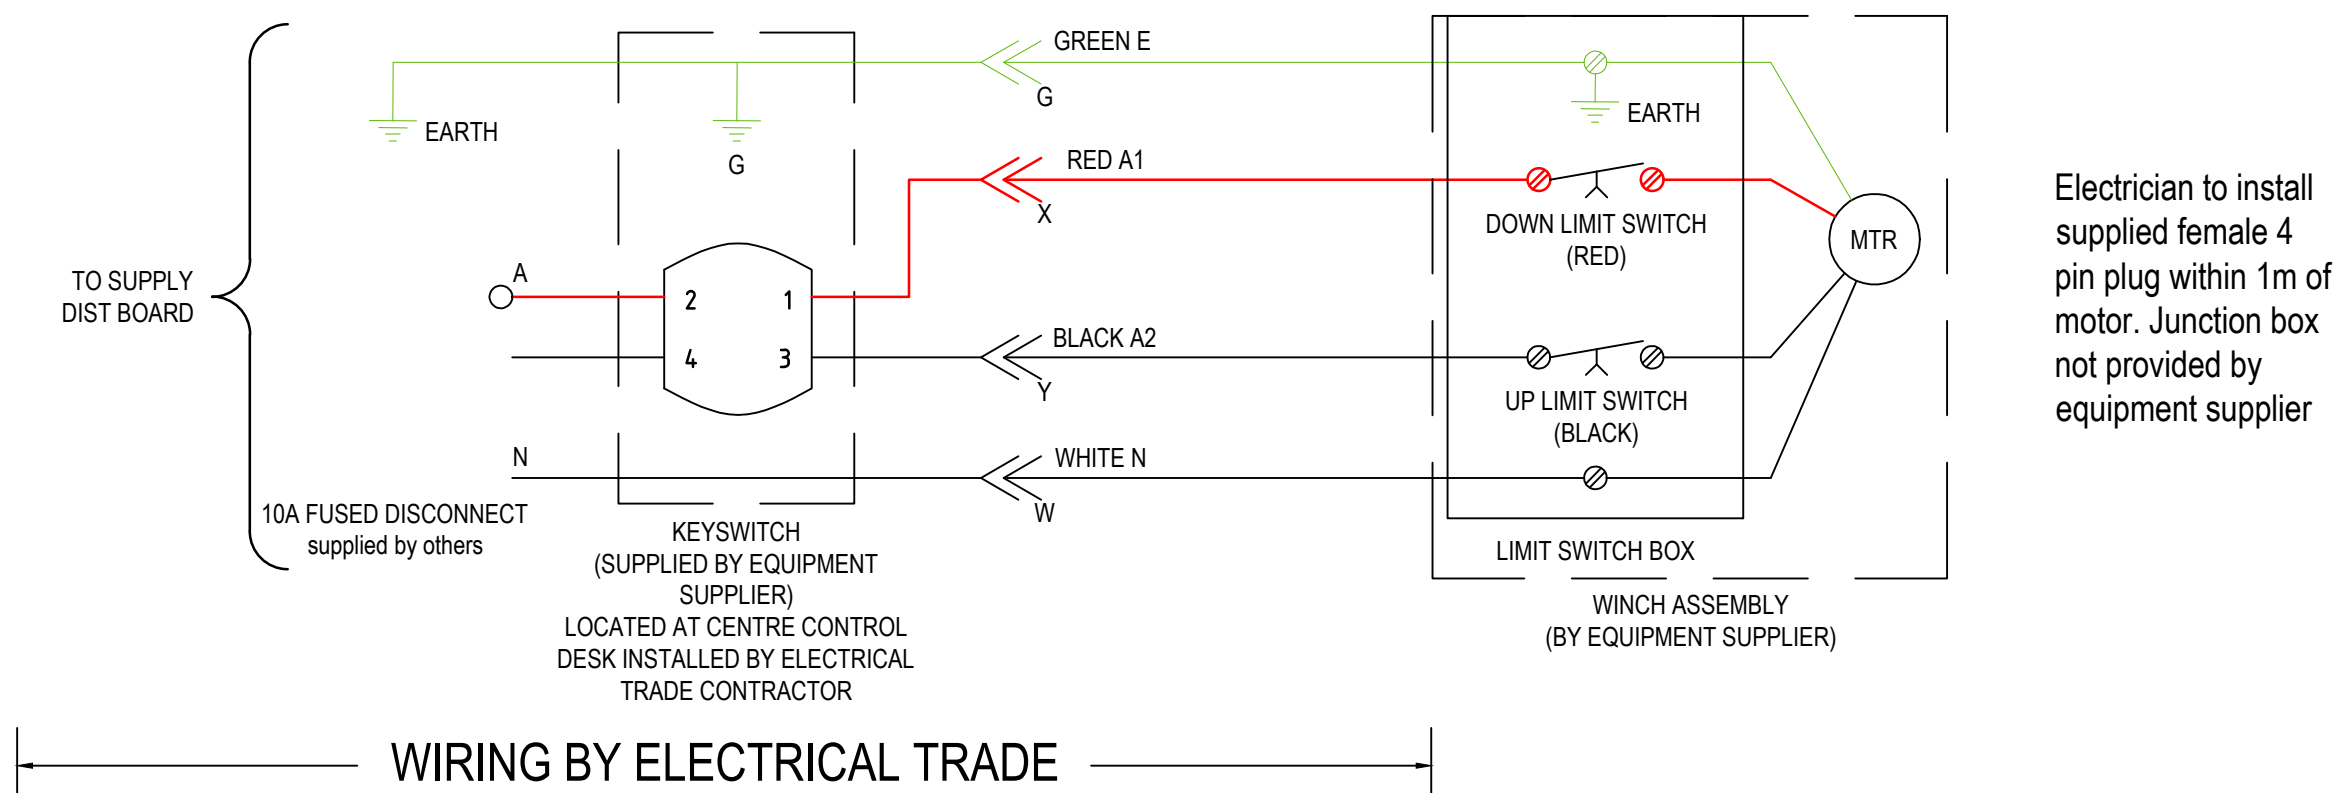

BASKETBALL WINCH, CURTAIN WINCH &
CRICKET NETS TYPICAL WIRING SCHEMATICS
NTS

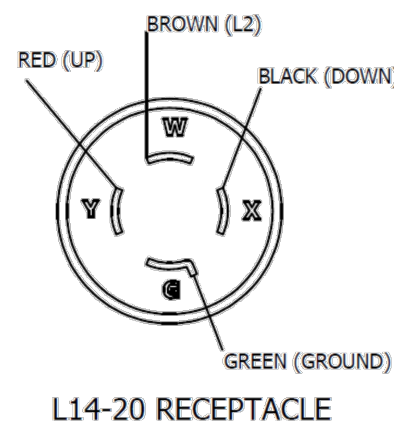

NOTES:

- THE CONTRACTOR SHALL PROVIDE A SINGLE PE CELL TO BE USED TO SWITCH "ON" ALL EXTERNAL LIGHTING TOGETHER.
- THE CONTRACTOR SHALL PROVIDE MULTI CHANNEL DIGITAL TIME SWITCH TO ALLOW INDIVIDUAL LIGHTING CIRCUITS TO BE SWITCHED "OFF" AT SEPARATELY PROGRAMMED TIMES. THE CONTRACTOR SHALL ALLOW TO LIAISE WITH SUPERINTENDANT REPRESENTATIVE TO PROGRAM TIMES AT COMPLETION OF WORKS.
- THE CONTRACTOR SHALL NOTE THAT ALL POWER METERS SHALL INCORPORATE MODBUS COMPATIBLE COMMUNICATIONS PORTS & SHALL BE WIRED TO ENERGY DATA CAPTURE SOFTWARE SYSTEM. REFER SPECIFICATION FOR DETAILS.
- REFER TO POWER DRAWING E-300 FOR ALL CABLE SELECTION INFORMATION
- PROVIDE 4WIRE CABLING (ie. A1, A2, N, E) TO ALL BASKET BALL BACKBOARD WINCHES, CRICKET NETS WINCH, & CURTAIN WINCHES TO ALLOW FOR REVERSIBLE MOTOR OPERATION. REFER TO DRAWING E-302 FOR FURTHER SCHEMATIC DETAILS

CONSULTANT 1:
1 Davis Place
Glenhaven NSW 2156
Phone: (02) 8650 4802
Mobile: 0411 714 533
Email: nat@spaceengolutions.com.au

DESIGN ARCHITECT:
NEW Reg. No. 7148
JAN 75 000 199 824
info@ltdg.com.au
www.ltdg.com.au
(02) 4446 0777
PO Box 62
Combevarra NSW 2040

CLIENT:
SNOWY VALLEYS COUNCIL

PROJECT NAME:
MULTI PURPOSE PLUS
EVACUATION CENTRE

PROJECT ADDRESS:
Lot 1, Section 81 DP 759004 & Lot 701 DP 1059193
RICHMOND PARK, TUMUT NSW

DRAWING TITLE: ELECTRICAL SERVICES
**DISTRIBUTION BOARD
SCHEMATICS**

B1 PRINT SIZE		
SHEET ISSUE DATE: 24.02.2025	DRAWING NO. E302	REV. B
REVISION DATE:		
SCALE: NTS @ B1		
JOB NO.: 22-076		
DRAWN BY: JDC	CHECKED BY: NC	