


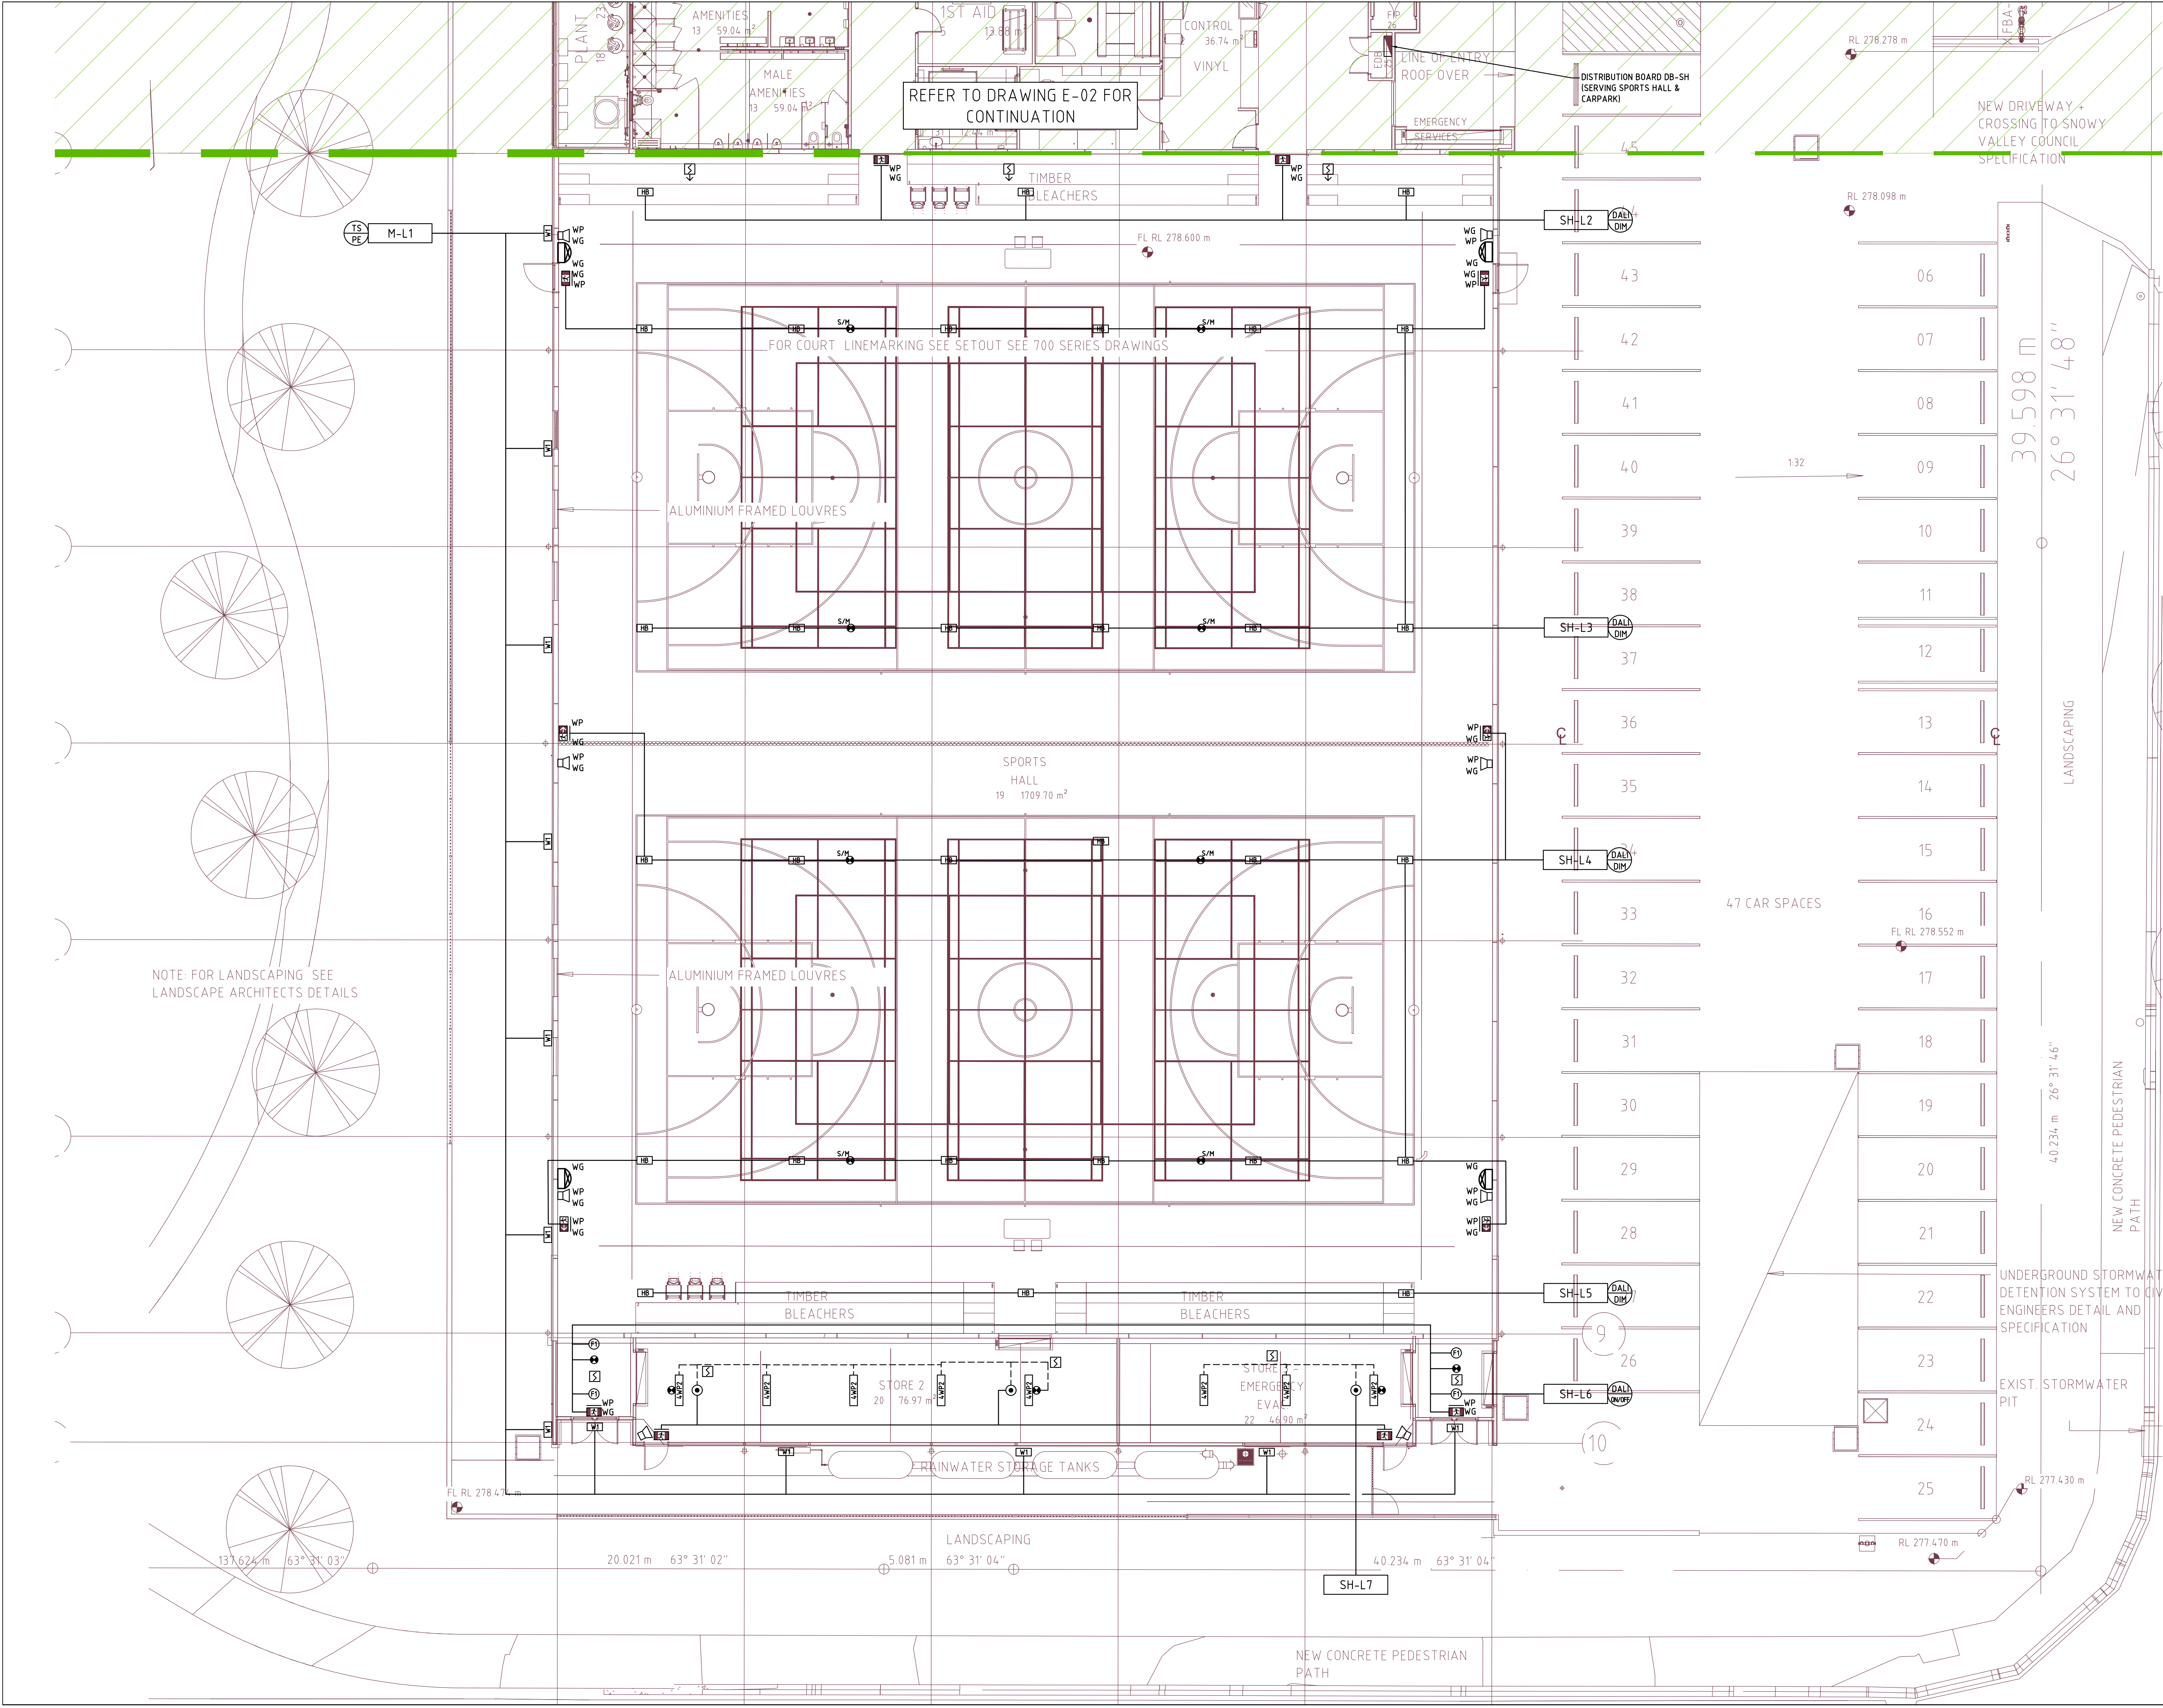

CONTRACTORS MUST VERIFY ALL DIMENSIONS ON SITE BEFORE COMMENCING ANY WORK OR PREPARING SHOP DRAWINGS

All Architectural drawing sheets to be cross-referenced with other relevant disciplines.

| Rev | Description            | Date     |
|-----|------------------------|----------|
| A   | ISSUE FOR COORDINATION | 24.02.25 |
| B   | ISSUE FOR COORDINATION | 28.02.25 |
| C   | ISSUE FOR TENDER       | 23.04.25 |
| D   | TENDER ISSUE           | 06.06.25 |

CONSULTANT 1:

**SPECTRUM**

1 Davis Place  
Glenhaven NSW 2156  
Phone: (02) 8650 4602  
Mobile: 0411 214 633  
Email: nat@specengsolutions.com.au

NEW Reg. No. 7148  
ARN: 75383 PTF 624  
info@fdg.com.au  
www.fdg.com.au  
02 4446 0777  
PO Box 66  
Camden NSW 2560

CLIENT:

SNOWY VALLEYS COUNCIL

PROJECT NAME:

MULTI PURPOSE PLUS EVACUATION CENTRE

PROJECT ADDRESS:

Lot 1, Section 81 DP 759004 & Lot 701 DP 1059193  
RICHMOND PARK, TUMUT NSW

DRAWING TITLE: ELECTRICAL SERVICES

**LIGHTING & DRY FIRE DETECTION LAYOUT SHEET 01**

B1 PRINT SIZE

| SHEET ISSUE DATE: | 24.02.2025 | DRAWING NO. | REV. |
|-------------------|------------|-------------|------|
| REVISION DATE:    |            | E-01        | D    |
| SCALE:            | 1:100 @ B1 |             |      |
| JOB NO.:          | 22-076     |             |      |
| DRAWN BY:         | JDC        | CHECKED BY: | NC   |