
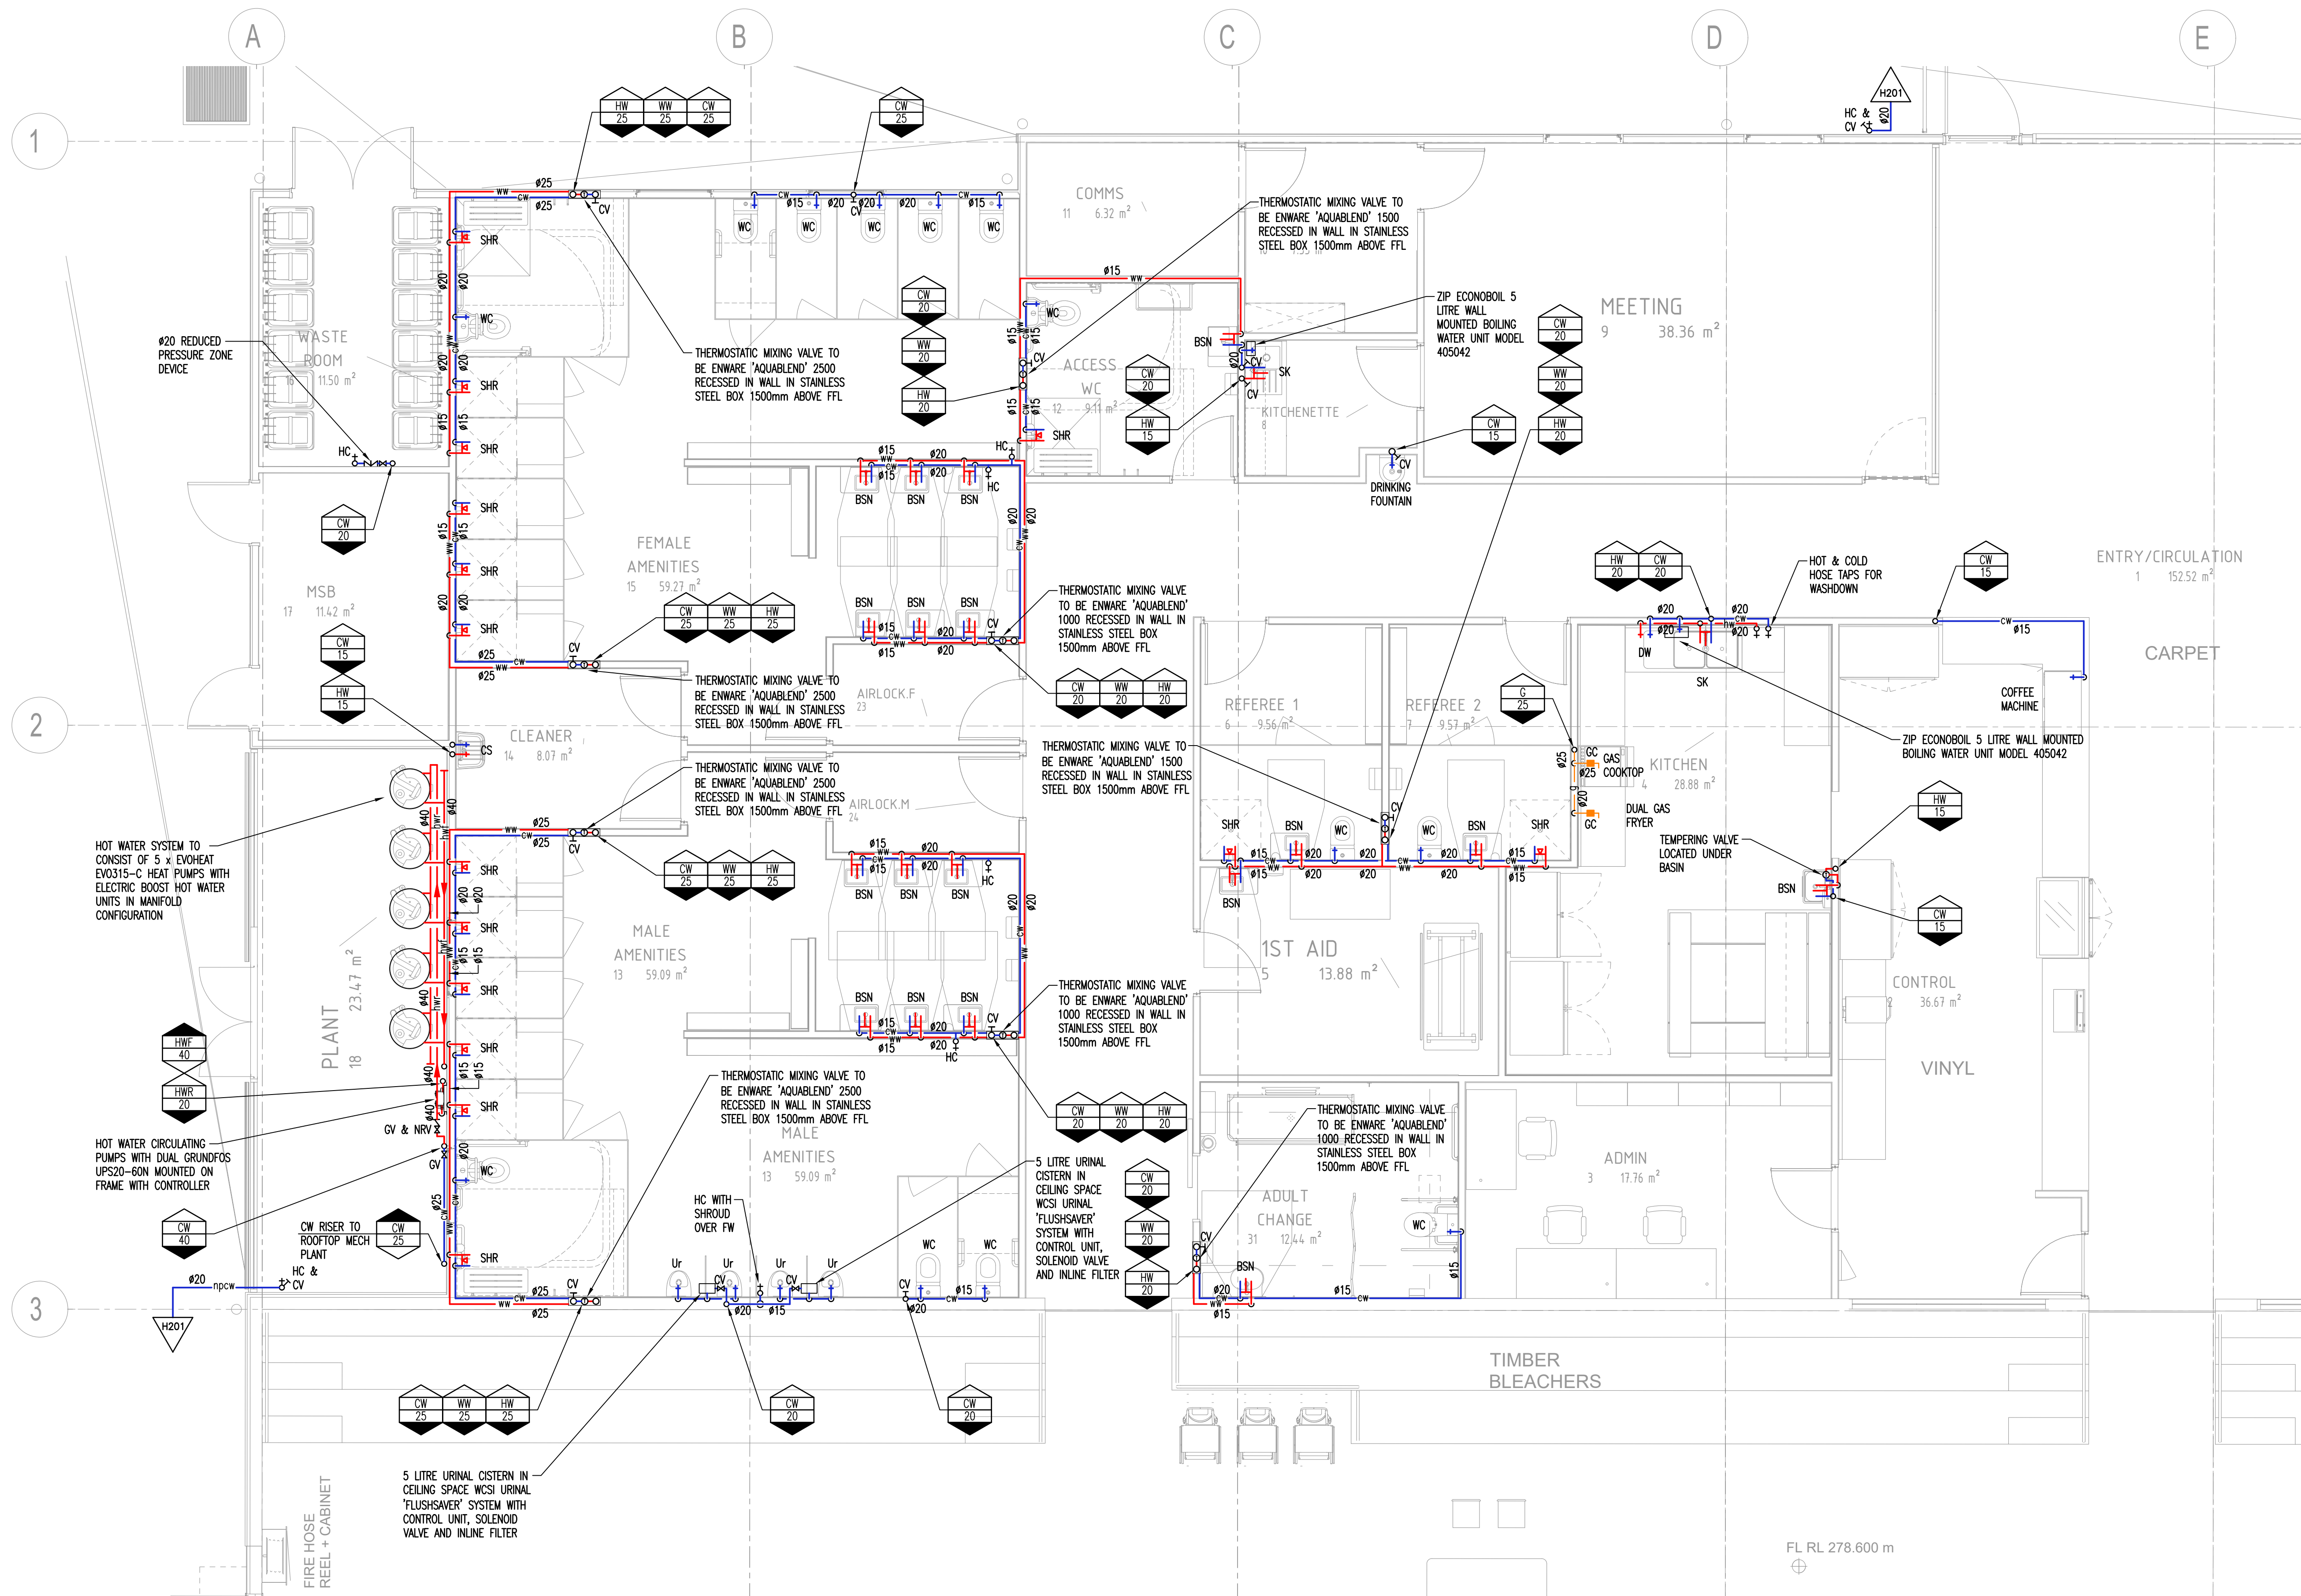


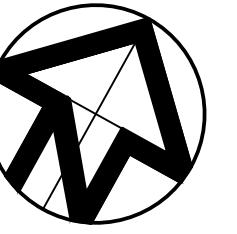


24.04.25	1	TENDER ISSUE	A
DATE	No.	AMENDMENT	ISSUE

THESE DRAWINGS, NOTES AND SPECIFICATION ARE ISSUED AS A GENERAL ILLUSTRATION OF WORKS REQUIRED TO BE INSTALLED. THIS DOES NOT REMOVE THE LIABILITY OF THE CONTRACTOR TO ENSURE THAT THE WORKS ARE INSTALLED IN ACCORDANCE WITH THE BEA, AUSTRALIAN STANDARDS AND AUTHORITIES HAVING JURISDICTION. IT IS THE CONTRACTORS RESPONSIBILITY TO ENGAGE A THIRD PARTY CERTIFIER AFTER COMPLETION OF THE WORKS.

THIS DRAWING IS COPYRIGHT AND THE PROPERTY OF GLENN HAIG & PARTNERS

ARCHITECT :

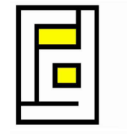 **FACILITY DESIGN GROUP**
Architecture & Construction

NSW Reg. No. 7168
ABN: 75 083 999 624
info@fdg.com.au
www.fdg.com.au
02 4446 0777
PO Box 82,
Campbelltown NSW 2560

CLIENT :

 **Snowy Valleys Council**

PROJECT :

MULTIPURPOSE + EVACUATION CENTRE
RICHMOND PARK
TUMUT NSW

 **GLENN HAIG & PARTNERS**

HYDRAULIC + FIRE CONSULTANTS

Coffs Harbour Sydney
P: 02 6658 2444 P: 02 9310 1352
PO Box 192 PO Box 689
SAWTELL, NSW, 2452 SURRY HILLS, NSW, 2010
office@glennhaig.com.au

TITLE : HYDRAULIC SERVICES

HOT & COLD WATER DETAILS

Date : April 2025		Drawn : JD	
Scales : 1:50 @ A1		Checked : GH	
Job No. : 244117	Cad File No. : 244117 H301	Drawing No. : H301	