

SHEARER STEEL PLATE LEGEND


- F.1 MACHINE BEARING PLATE - REFER D42400947
- F.2 MACHINE BEARING PLATE - REFER D42400948
- F.3 PLATE FOR TRANSVERSAL - REFER D42400719
- F.4 PLATE FOR PIVOTING CONVEYOR - REFER D42400787
- F.5 PLATES FOR PIVOTING CONVEYOR - REFER D42400105
- F.8 PLATES FOR HYDRAULIC STATION - REFER D42400826
- F.9 PLATES FOR STAIRS - REFER D42400739
- F.10 PLATE FOR EXCHANGER - REFER D42400771
- F.11 ELECTRIC BOX FRAME - REFER D42400683
- F.12 OIL PIT SUPPORT - REFER D42400660
- F.13 PLATES FOR PIPES - REFER D42400115

NOTE: STEEL MANUFACTURER TO REFER TO VEJZANI FOUNDATION SHOP DRAWINGS. ALL MEMBER SIZES TO BE EQUIVALENT AUSTRALIAN STANDARD SIZES. STRUCTURAL MEMBERS TO STRUCTURAL ENGINEER'S DESIGN & SPECIFICATIONS. ALL STEEL TO BE GALVANISED EXCEPT FROM EXTERNAL COVERS. EXTERNAL COVERS TO BE FINISH IN ZPAC PAINT.

STRUCTURAL MEMBER LEGEND - SHEARER

- C1 - STEEL COLUMN - "250 UC 73"
- C2 - STEEL COLUMN - "200 PFC"
- C3 - STEEL COLUMN - "150 x 6 SHS"
- SC1 - STEEL STUB COLUMN - "100 x 6 SHS"
- SC2 - STEEL STUB COLUMN - "100 UC 18"
- RB1 - STEEL BEAM - "250 PFC"
- RB2 - STEEL BEAM - "250 UC 73"
- RB3 - STEEL BEAM - "250 UC73"
- RB4 - STEEL BEAM - "250 PFC"
- RB5 - STEEL BEAM - "200PFC"
- RB6 - STEEL BEAM - "250 PFC"
- WB1 - WALL HEADER - "200 PFC"
- WB2 - WALL HEADER - "250 UC 73"
- MB1 - MONORAIL BEAM - "200 UC 60"


NOTE: TO BE READ IN CONJUNCTION WITH STRUCTURAL ENGINEER'S DRAWINGS.

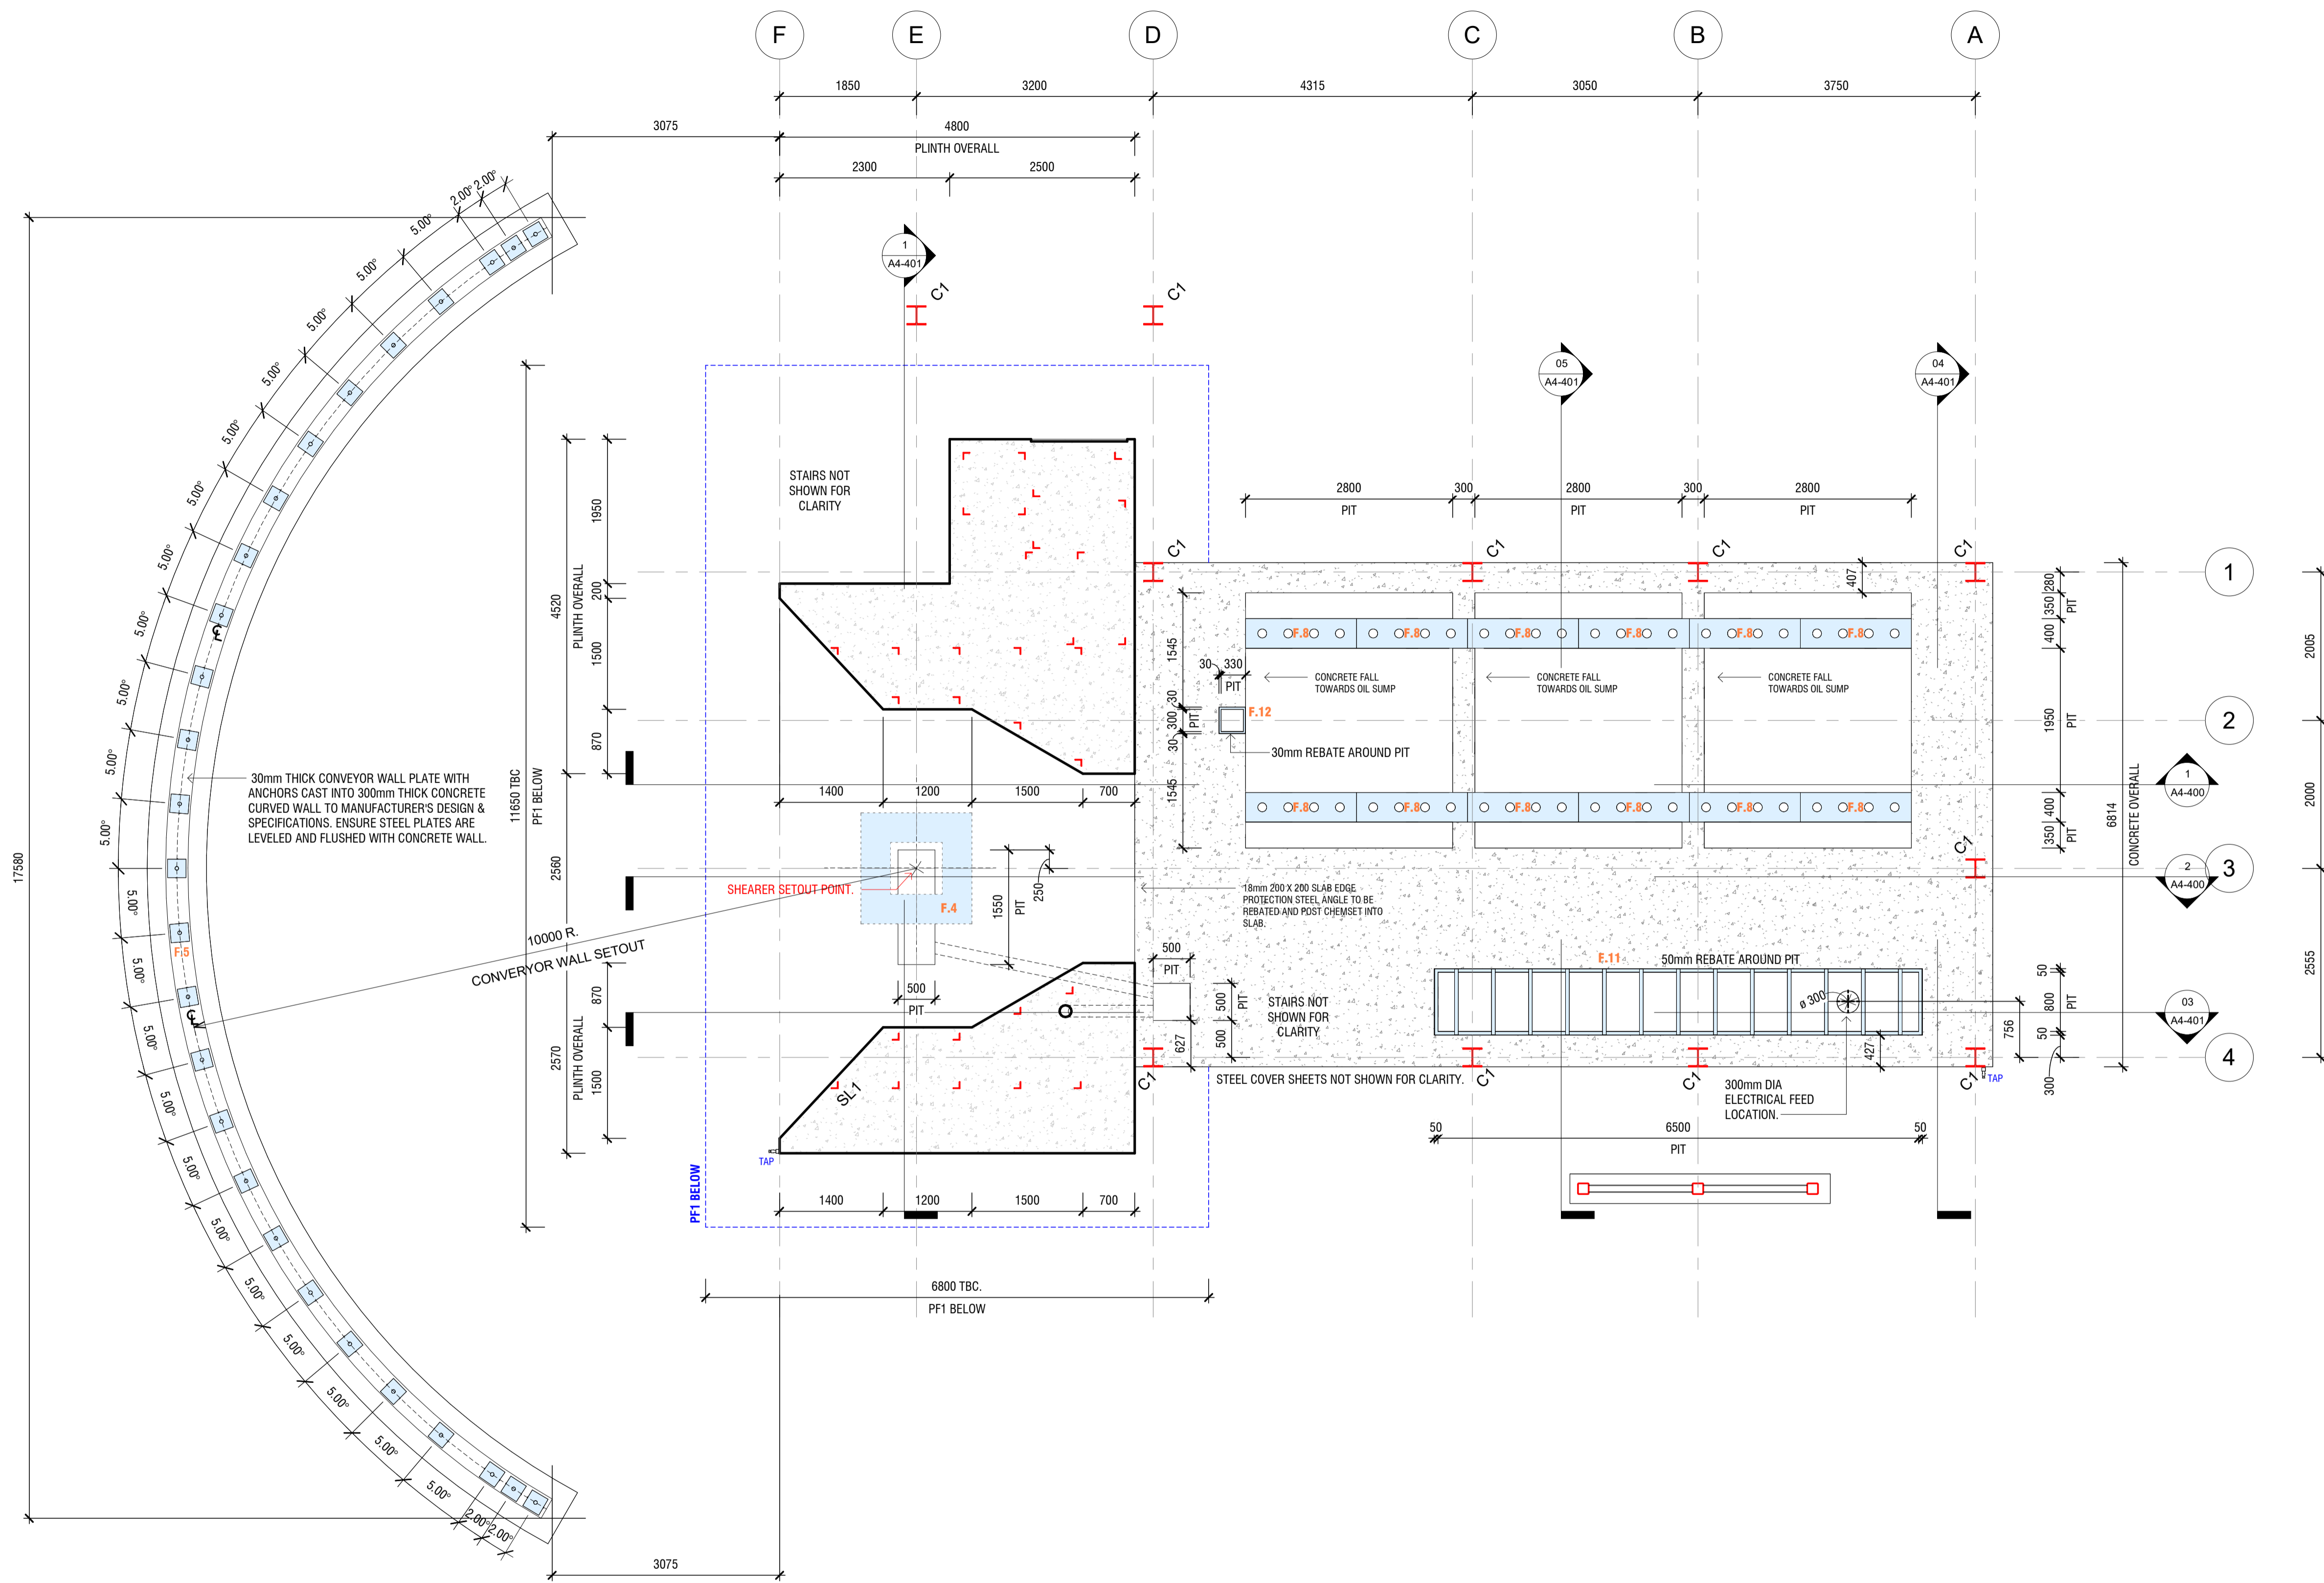


1 WKD - SHEARER LOWER CONCRETE SETOUT PLAN
1:50

THIS DRAWING IS COPYRIGHT AND THE PROPERTY OF THE CONSULTANT AND MUST NOT BE RETAINED, COPIED OR USED WITHOUT PERMISSION OF THE AUTHOR.
ALL DIMENSIONS MUST BE CHECKED ON SITE BEFORE COMMENCEMENT OF ANY WORK AND DISCREPANCIES IMMEDIATELY REPORTED TO THE CONSULTANT FOR INTERPRETATION.
THIS DRAWING IS TO BE READ IN CONJUNCTION WITH THE OTHER DRAWINGS IN THIS SET AND WITH THE PROJECT SPECIFICATIONS. DO NOT SCALE FROM DRAWINGS. REFER TO GIVEN DIMENSIONS.
VARIATIONS TO WORK SHOWN MUST BE CLAIMED AND APPROVED IN WRITING BEFORE PROCEEDING.

REV.	DATE	DESCRIPTION	BY
1	15/04/2024	TENDER ISSUE 1	KT

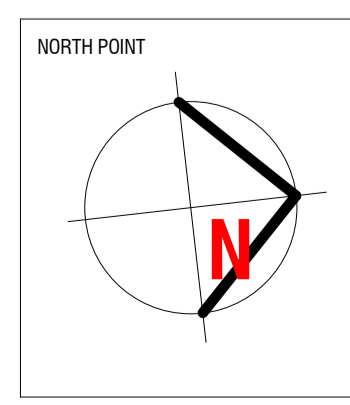

CONSULTANTS



V.J. Agosta & Associates

112B Watton Street,
Werribee, Victoria,
3030, Australia.
www.vja.com.au
Telephone: (03) 9742 4720
Mobile: 0419 367 268
Email: mail@vja.com.au

CLIENT



IMMIX BANDIANA

PROJECT
METAL RECYCLING PLANT

PROJECT ADDRESS
96 WHYTES ROAD, BANDIANA

DRAWING TITLE
SHEARER - LOWER CONCRETE SETOUT PLAN

TENDER ISSUE
NOT FOR CONSTRUCTION

SCALE	1:50	REV No.	
DRAWN BY	KT		1
CHKD BY	VA	DWG No.	
DATE	15/04/2024		
JOB No.	20035		A4-101

Y:\31_PROJECTS\2023\2023_BM\002_Metal Recycling Plant\Development\IMMIX Metal Recycling Plant\Development\IMMIX Metal Recycling Plant - SHEARER - LOWER CONCRETE SETOUT PLAN.dwg